


341 WEST 12TH STREET, NY
MAP AND PHOTOS

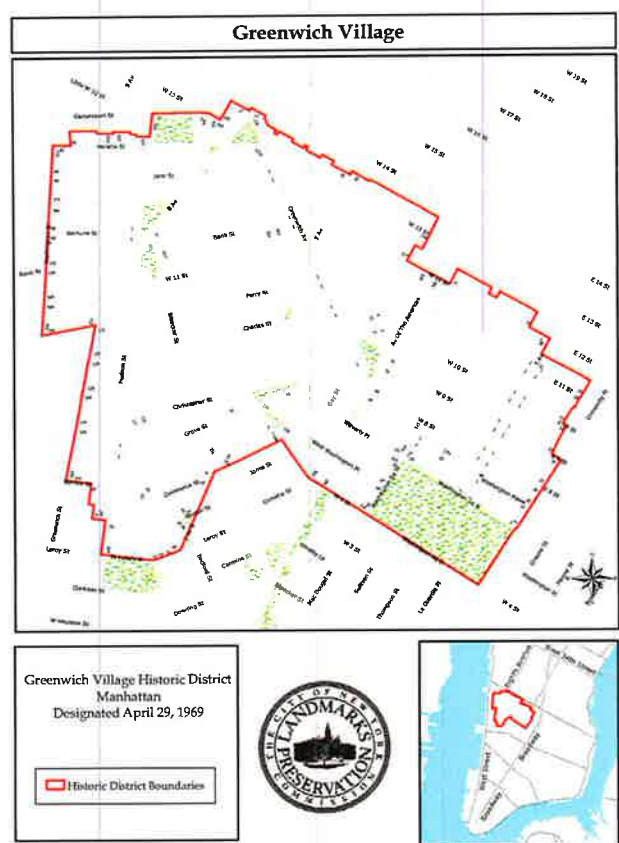

HISTORIC DISTRICT MAP



341 WEST 12TH STREET FRONT STOOP



EXISTING FRONT WINDOW



EXISTING RAILING AT STOOP



EXISTING FRONT WINDOWS AT BASEMENT




ARIAL VIEW OF WEST 12TH STREET /
JANE STREET BLOCK

ENSEMBLE ARCHITECTURE, DPC


341 WEST 12TH STREET, NY MAP AND PHOTOS



FRONT FACADE 2013

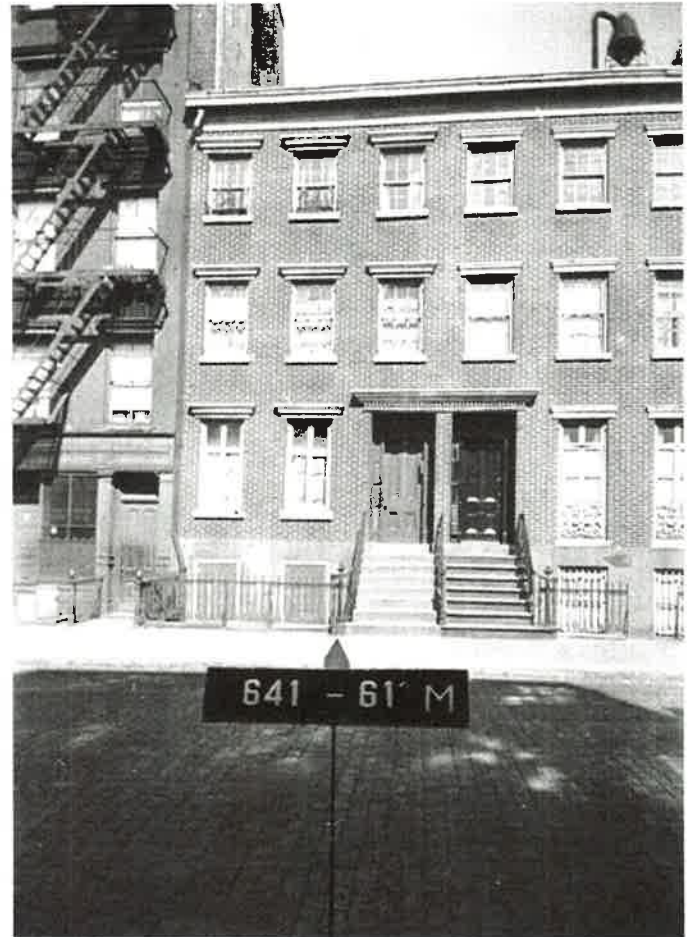



1940 TAX PHOTO

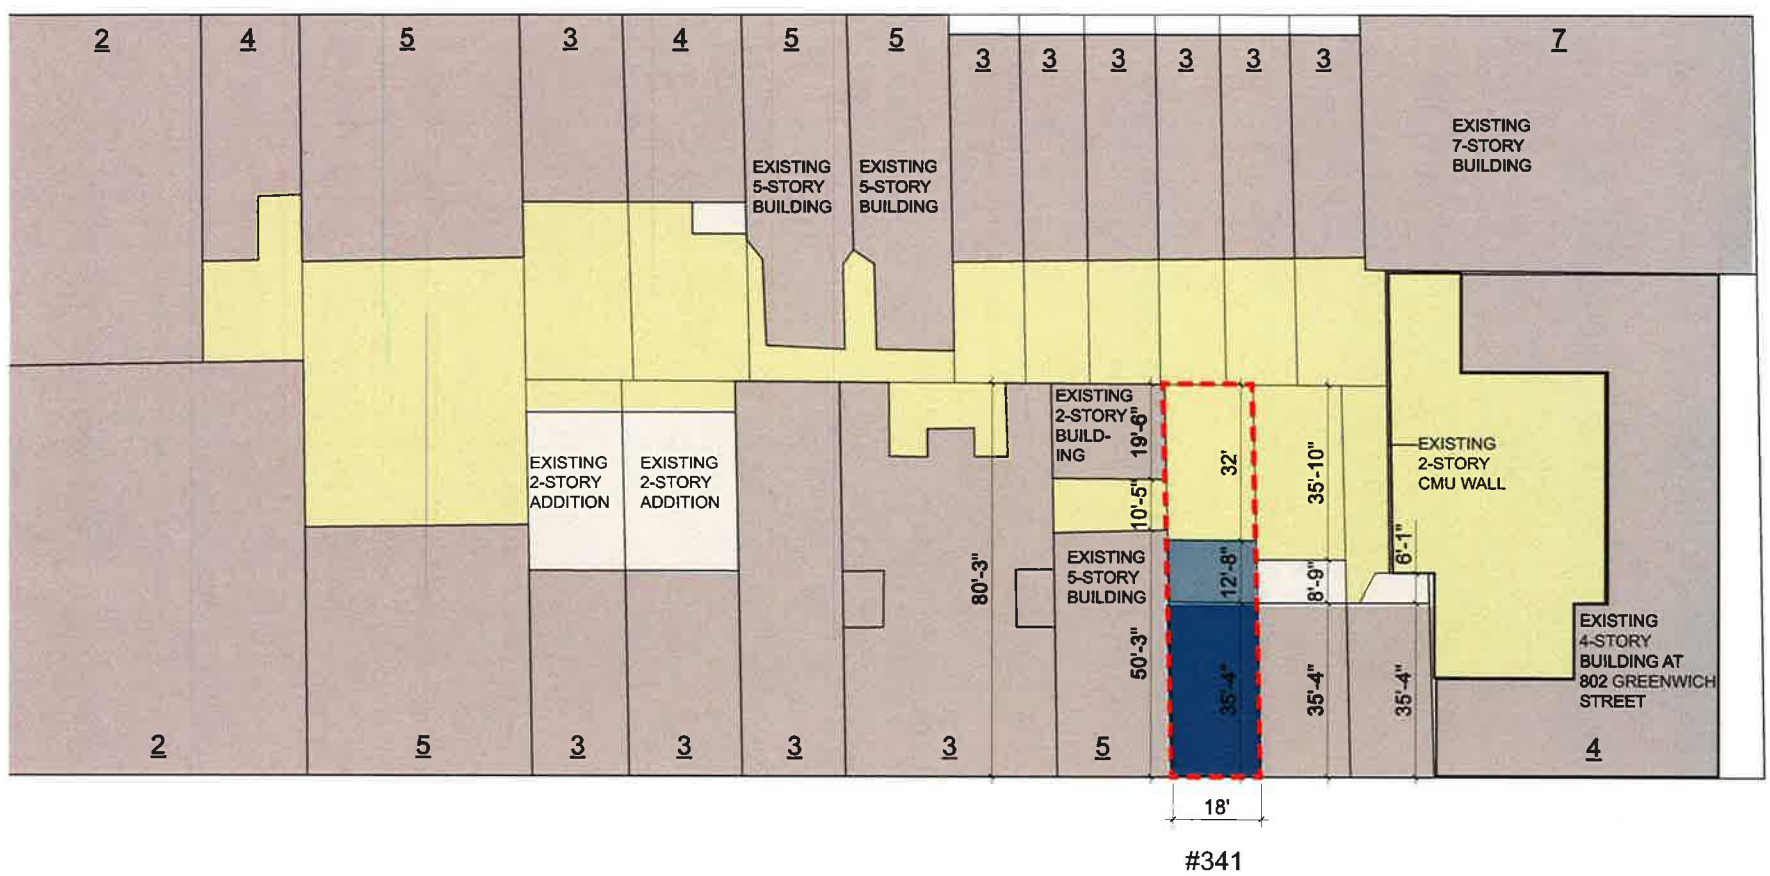

SITE PLAN


ENSEMBLE ARCHITECTURE, DPC

341 WEST 12TH STREET, NY
SITE DIAGRAM

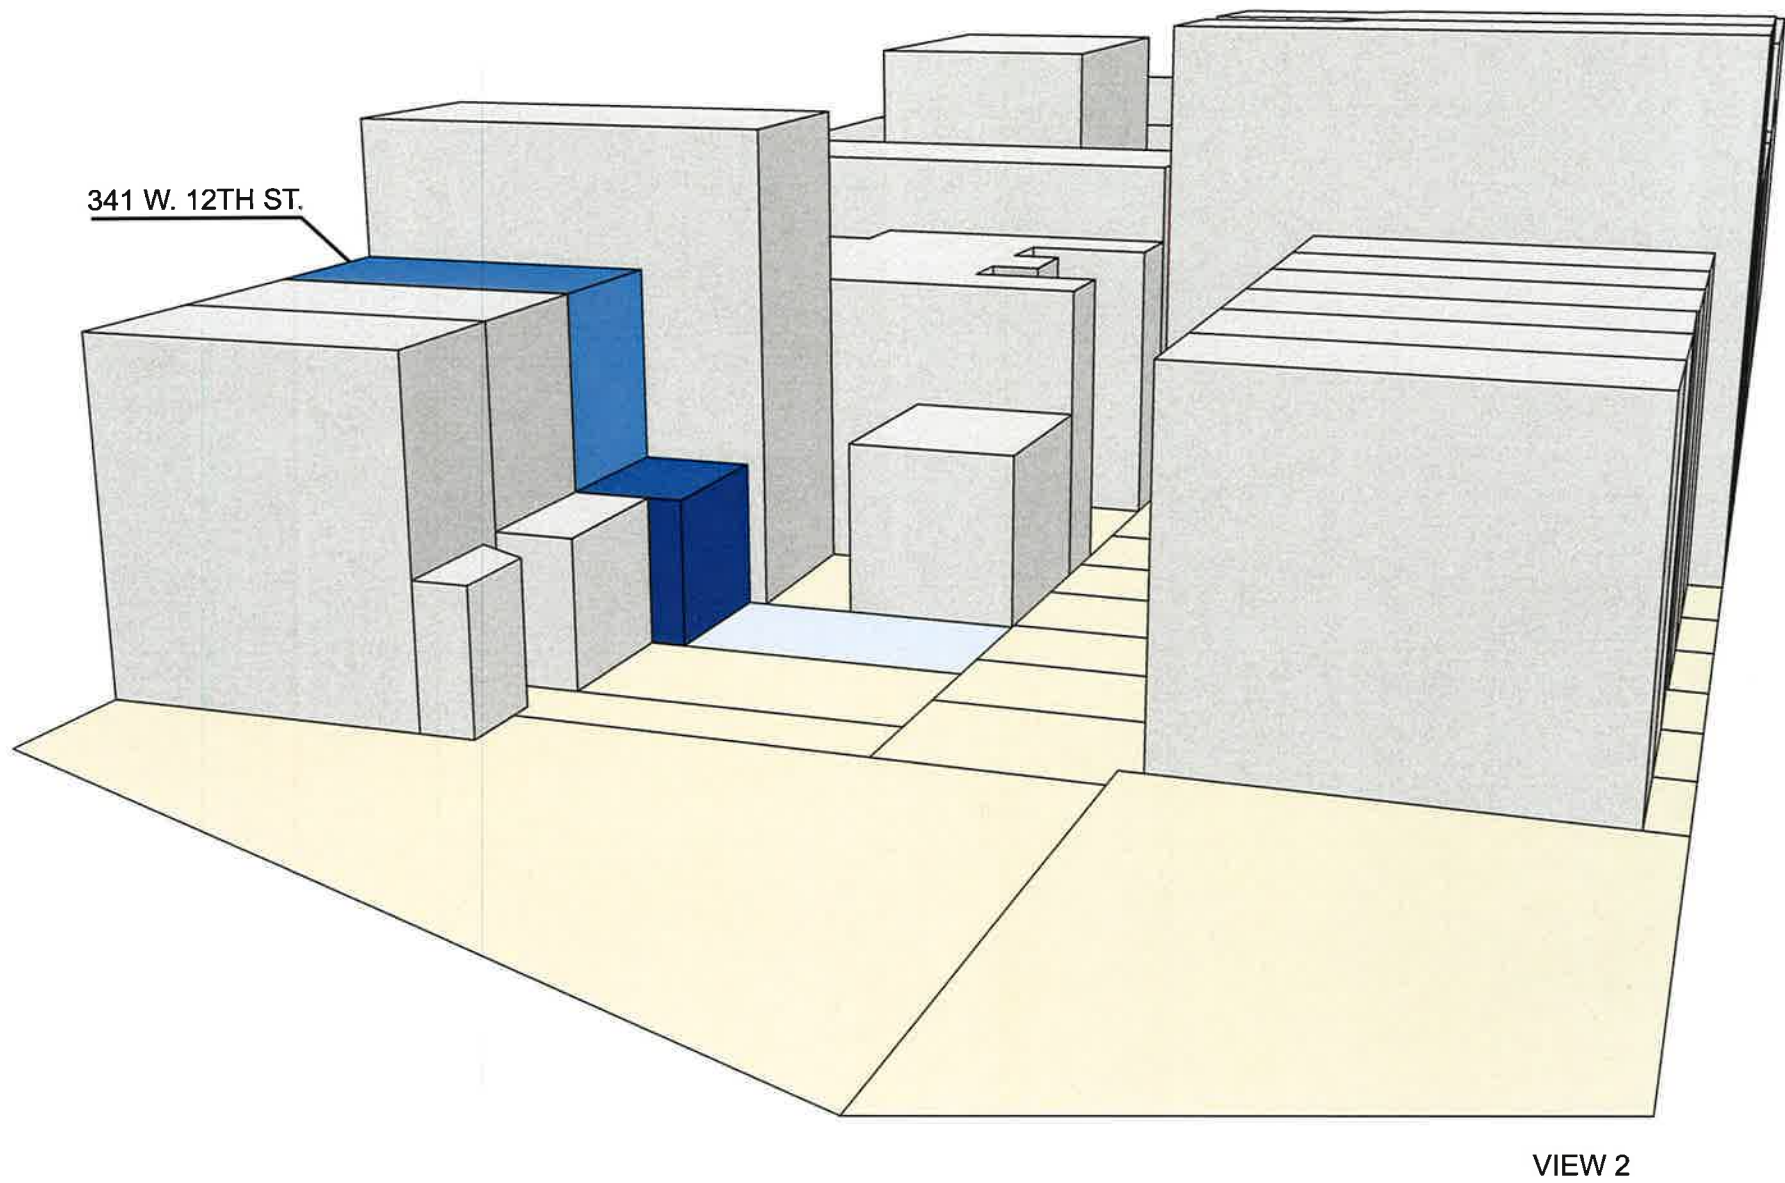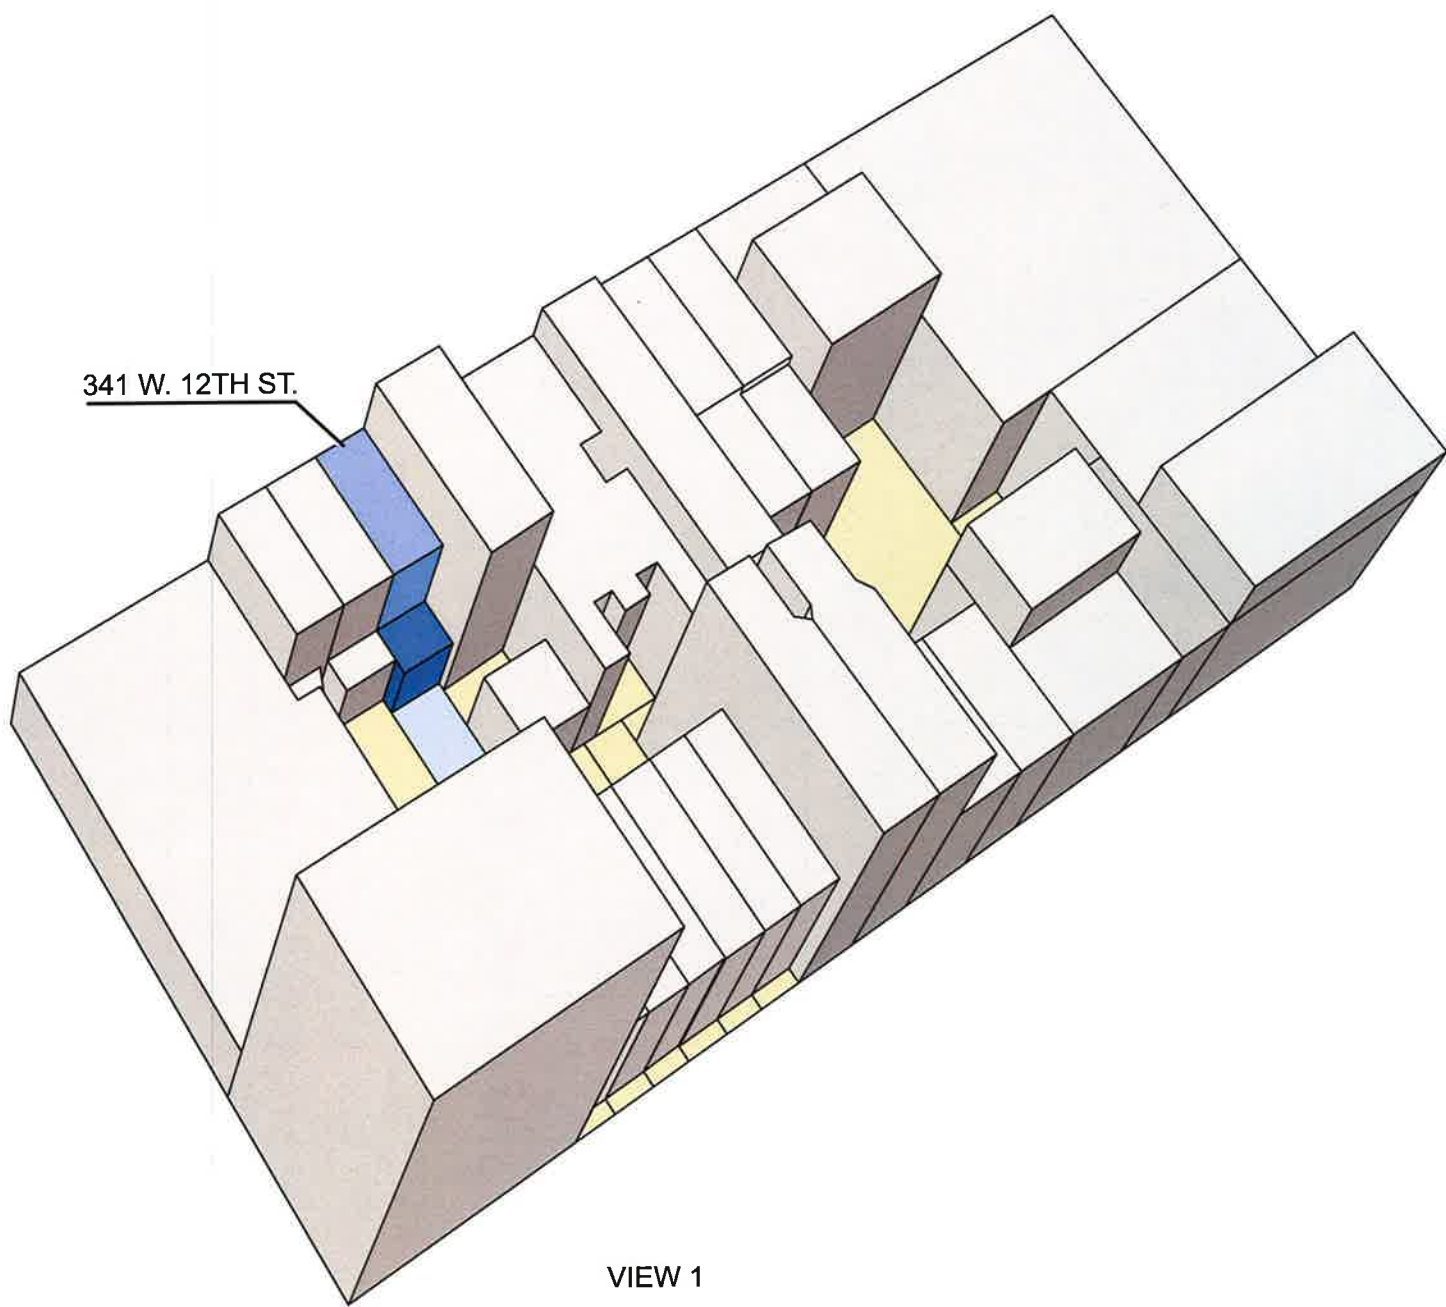


ENSEMBLE ARCHITECTURE, DPC

341 WEST 12TH STREET, NY
EXISTING & PROPOSED
FRONT FACADE

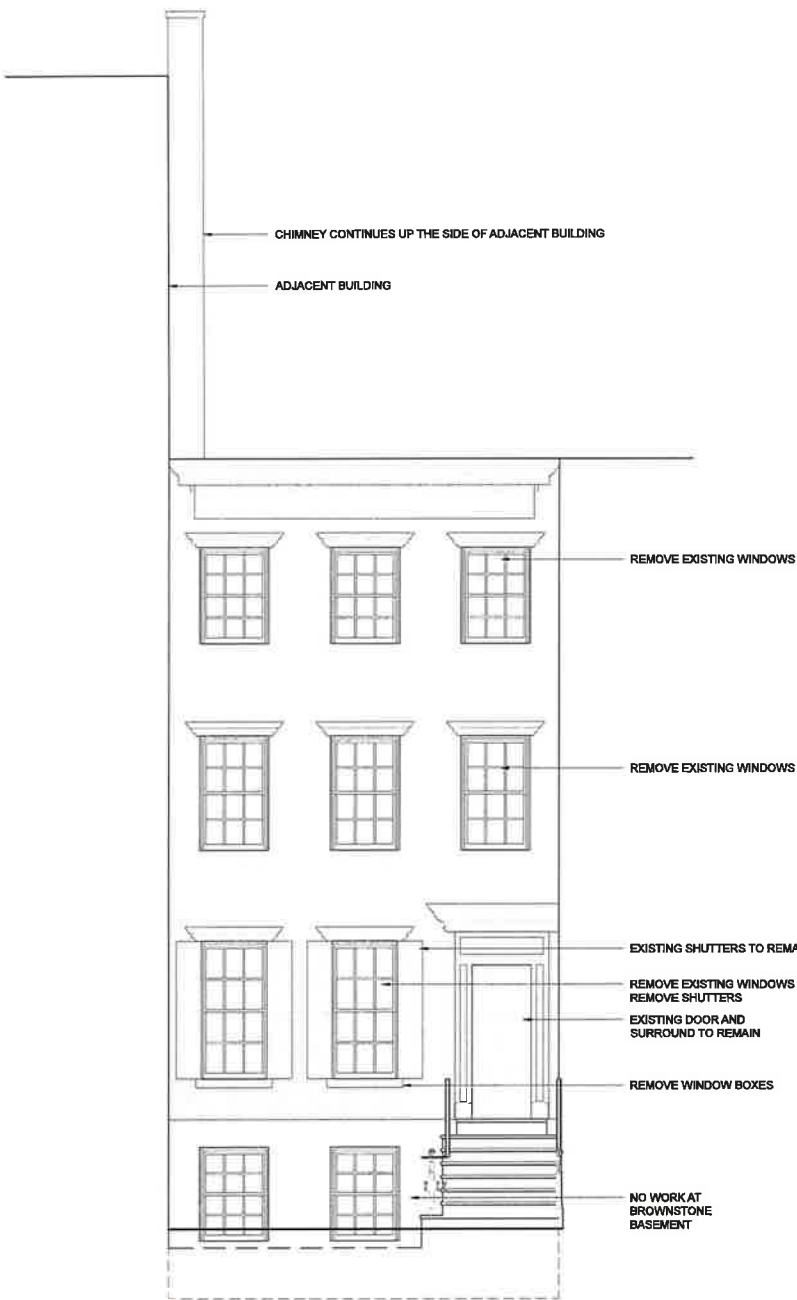

EXISTING FRONT FACADE

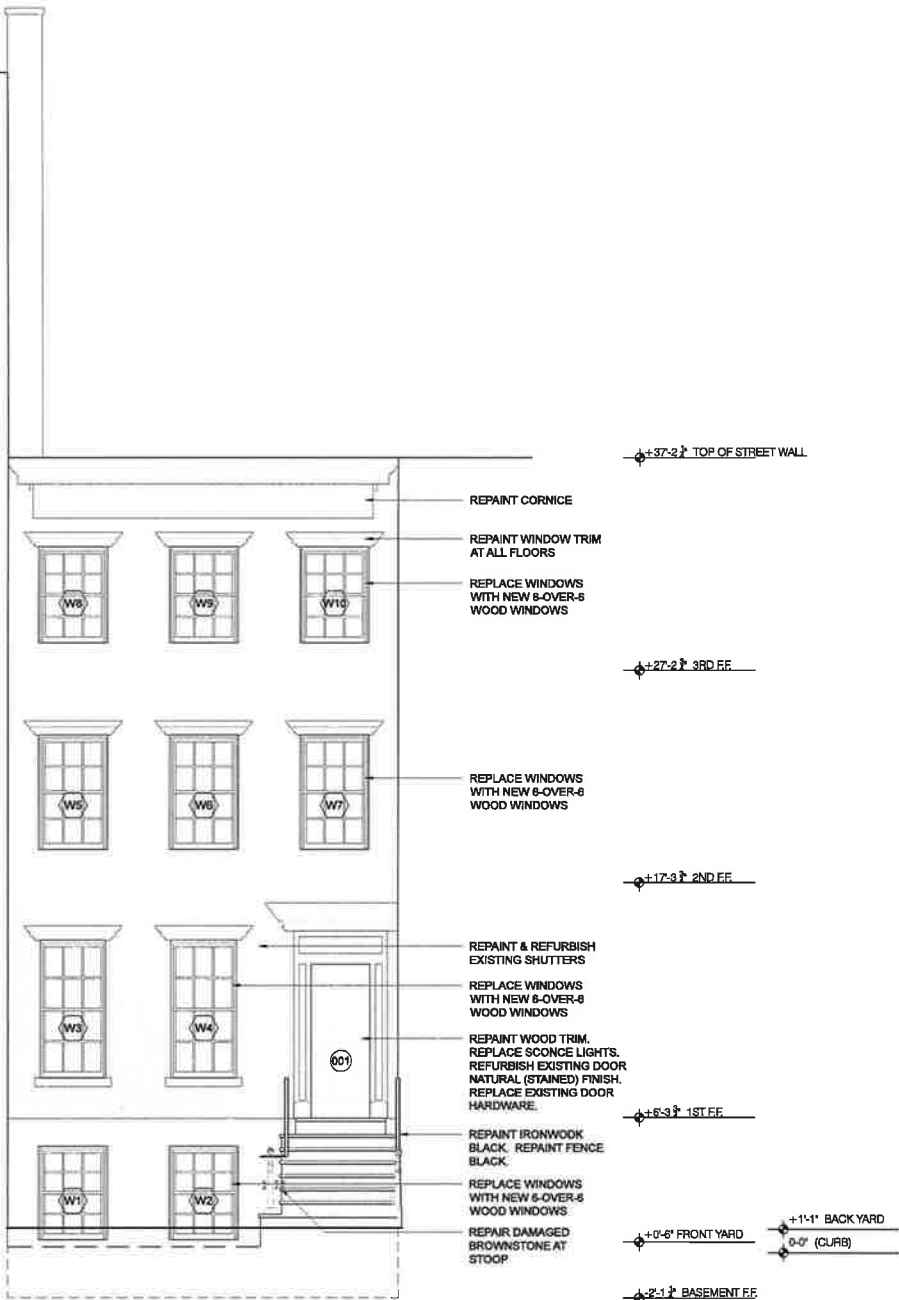

PROPOSED FRONT FACADE



WEST 12TH STREET LOOKING
NORTH-WEST




FRONT FACADE OF 341




WEST 12TH STREET LOOKING
NORTH-EAST

341 WEST 12TH STREET, NY
EXISTING & PROPOSED
REAR FACADE

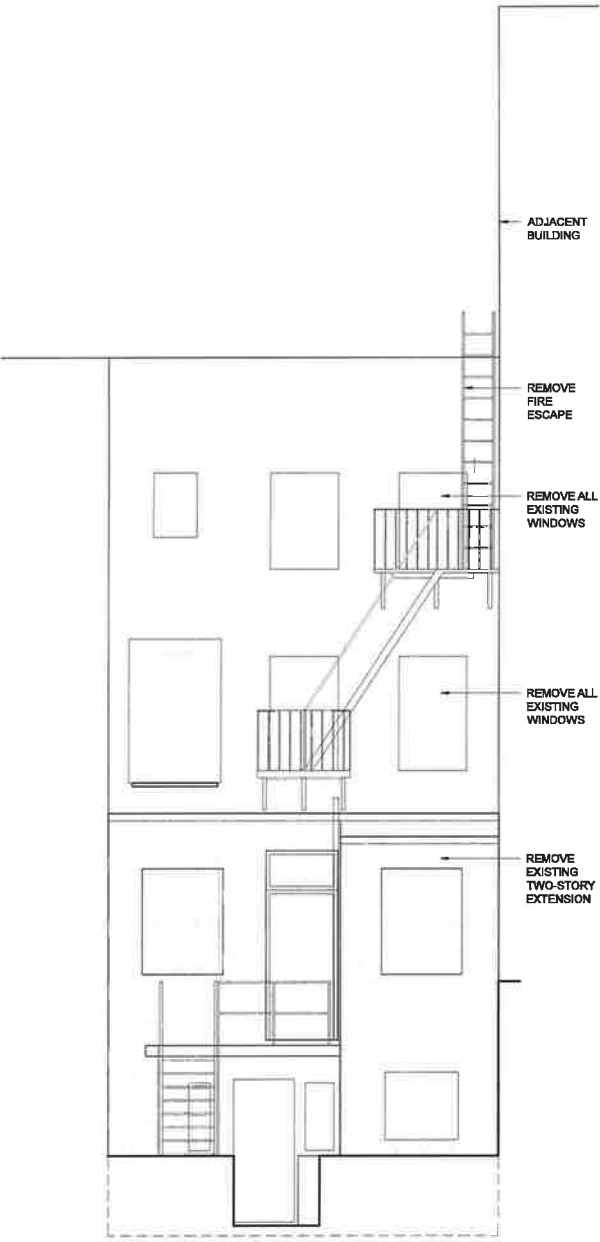

EXISTING REAR FACADE

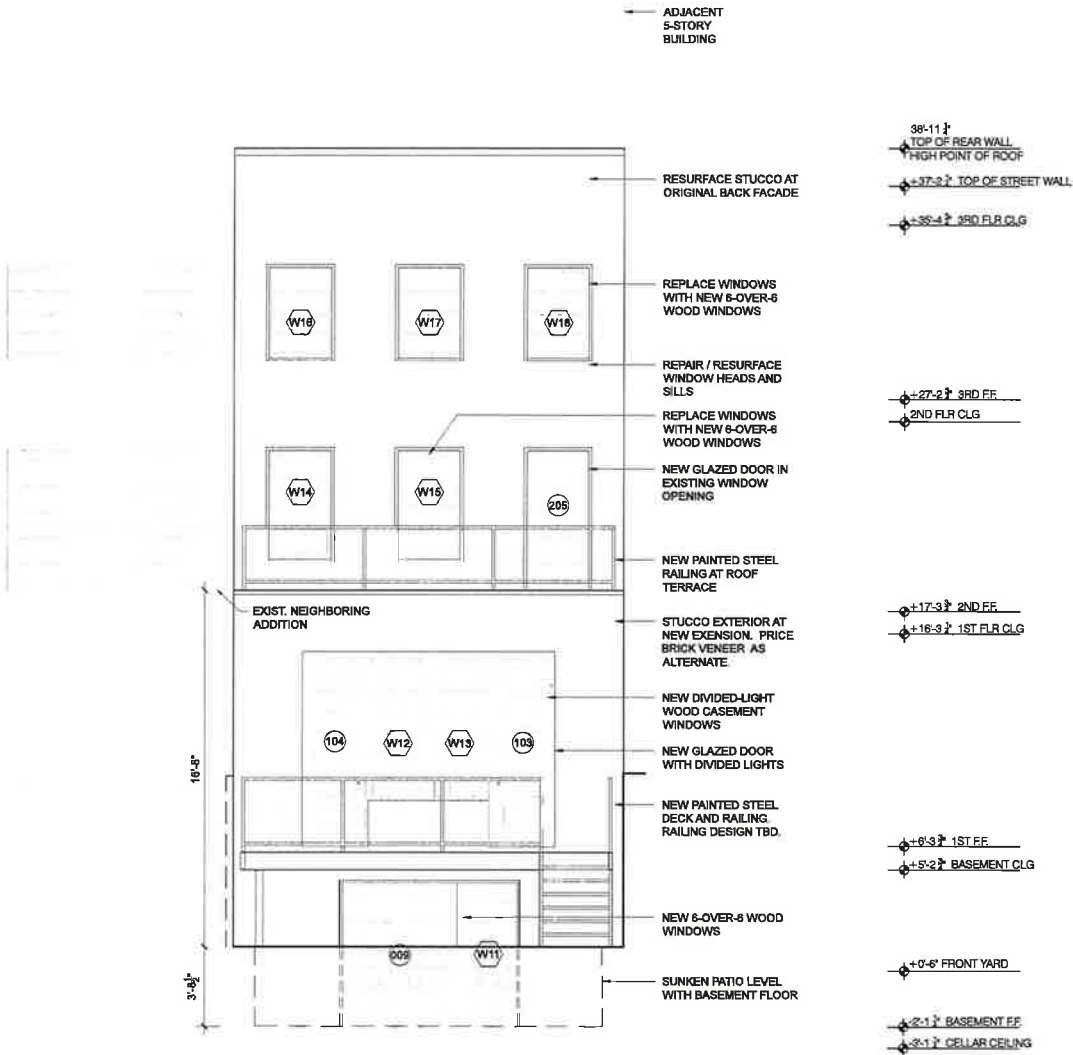

PROPOSED REAR FACADE



REAR FACADE OF 339




REAR FACADE OF 341




REAR FACADE OF 343

341 WEST 12TH STREET, NY
EXISTING & PROPOSED PLAN

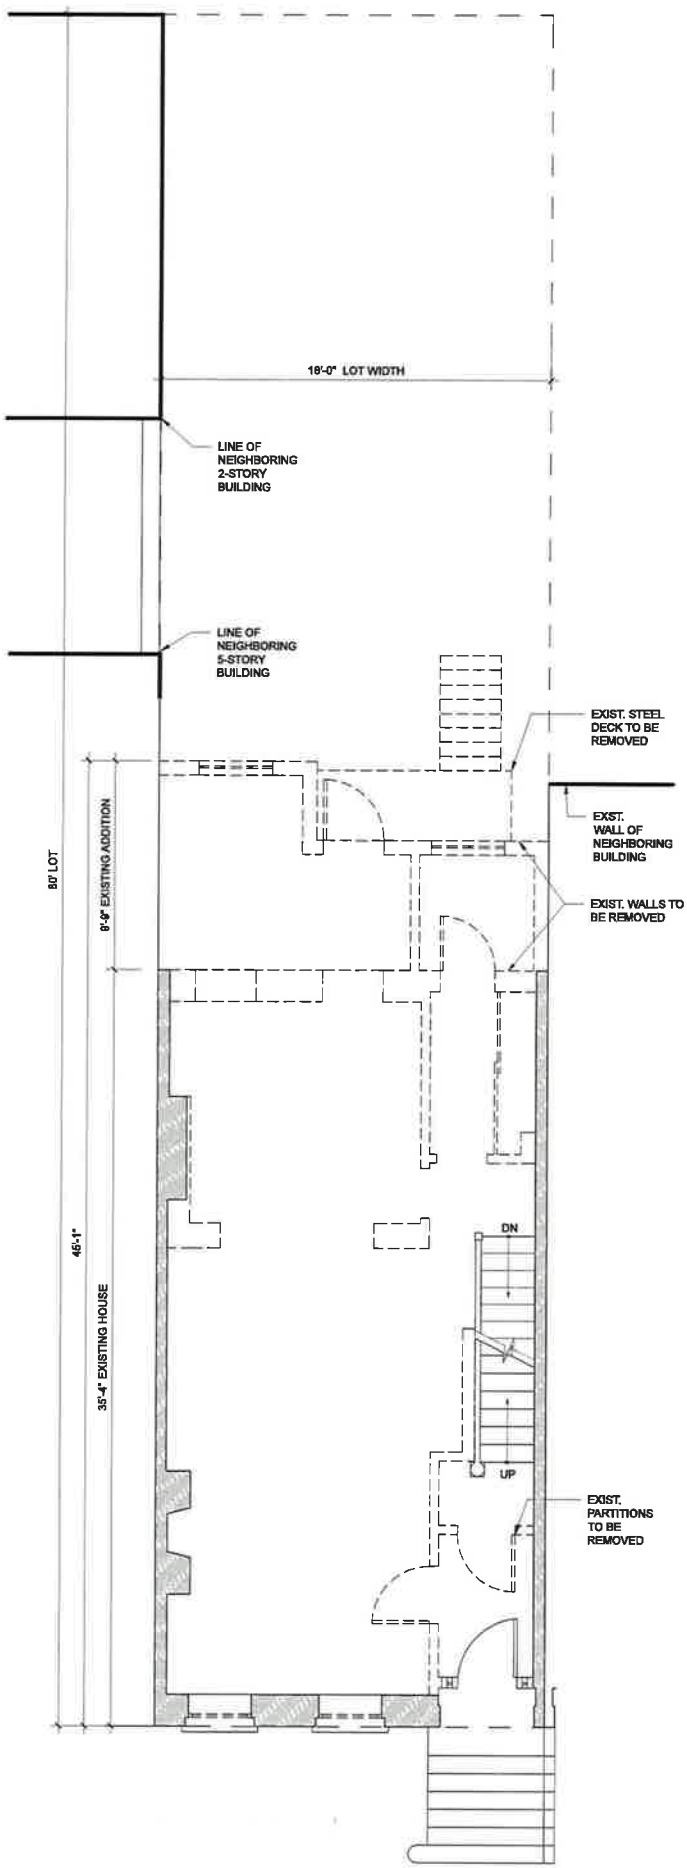

EXISTING PLAN

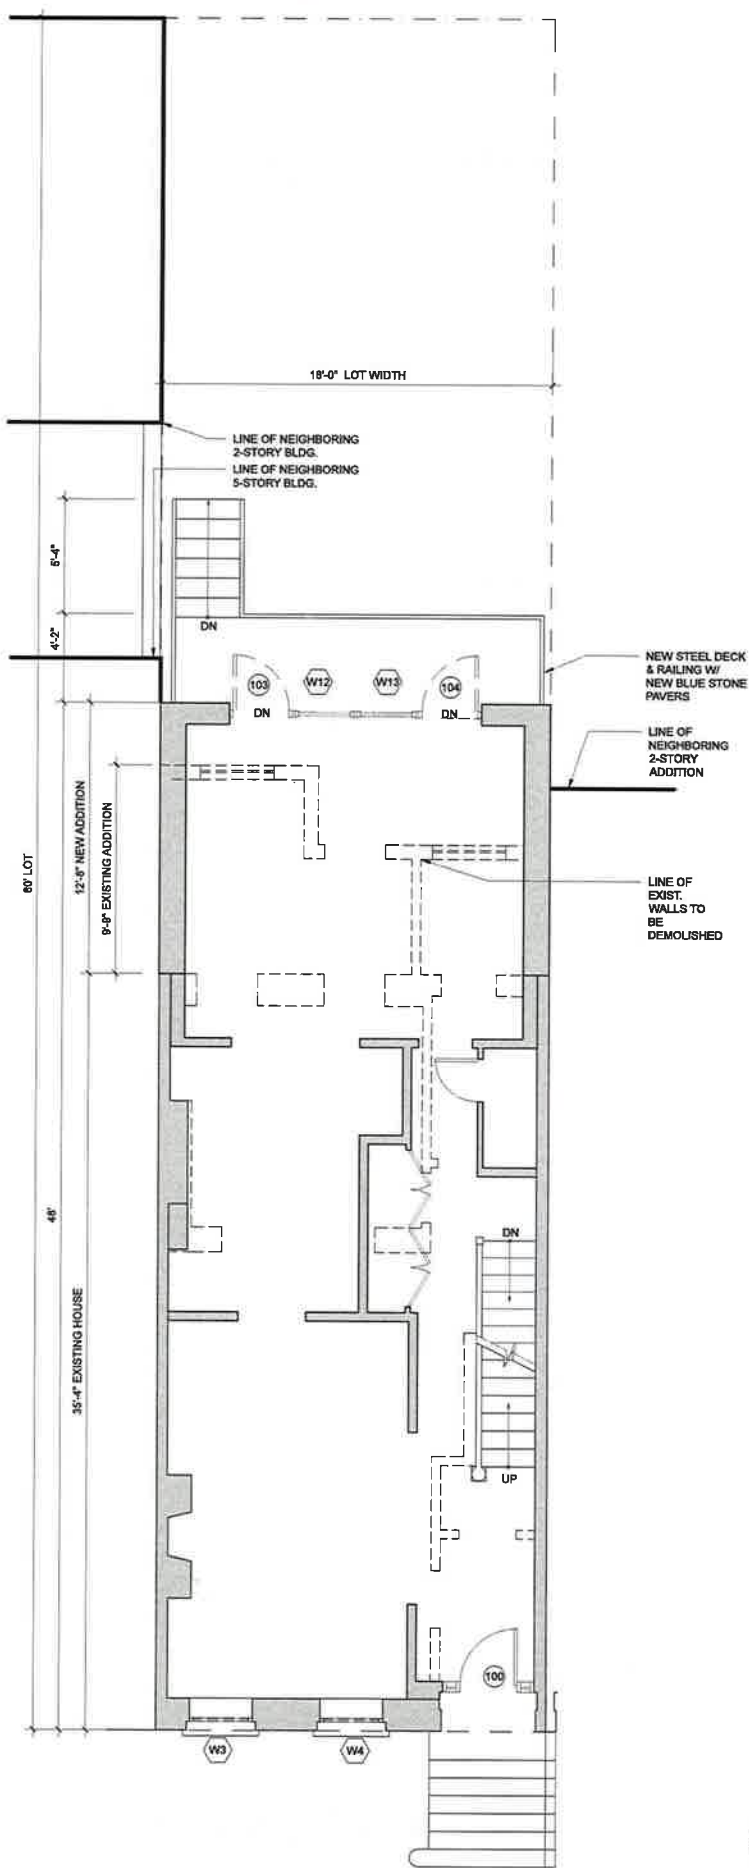

341 WEST 12TH STREET, NY
EXISTING PHOTOS



GARDEN VIEW FROM ABOVE



EXISTING 2-STORY BUILDING AT REAR
YARD OF 343 WEST 12TH STREET



VIEW LOOKING NORTH FROM REAR GARDEN



NORTH-EAST VIEW FROM ABOVE

ENSEMBLE ARCHITECTURE, DPC

341 WEST 12TH STREET, NY
EXISTING PHOTOS



EAST VIEW OF REAR YARD AT 802 GREEWICH STREET



EAST VIEW OF REAR YARD AT 802 GREEWICH STREET



NORTH-EAST VIEW FROM REAR YARD TOWARDS
802 GREENWICH STREET



EAST VIEW FROM REAR YARD TOWARDS 802
GREENWICH STREET

ENSEMBLE ARCHITECTURE, DPC

341 WEST 12TH STREET, NY
EXISTING EXTERIOR PHOTOS
AT EXISTING ADDITION




REAR ADDITION EXTERIOR DETAIL 1



REAR ADDITION EXTERIOR DETAIL 2




REAR ADDITION EXTERIOR DETAIL 3

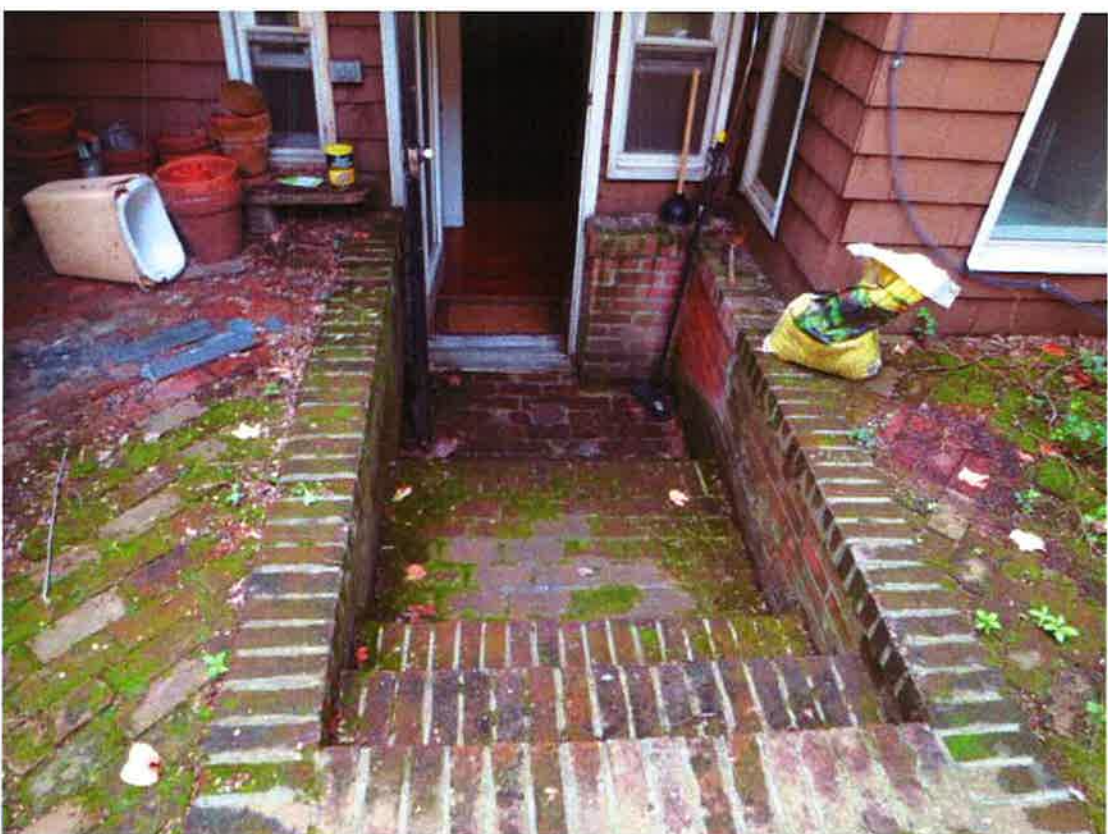


REAR ADDITION EXTERIOR DETAIL 4

341 WEST 12TH STREET, NY

WINDOW DETAILS

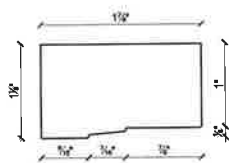


1 NEW BRICKMOULD TO MATCH EXISTING
SCALE: FULL SIZE

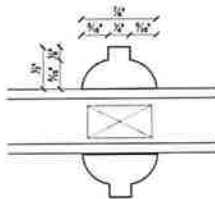


WOOD 7/8" MUNTIN WITH SPACER BAR


2 PROPOSED MUNTIN PROFILE
SCALE: FULL SIZE

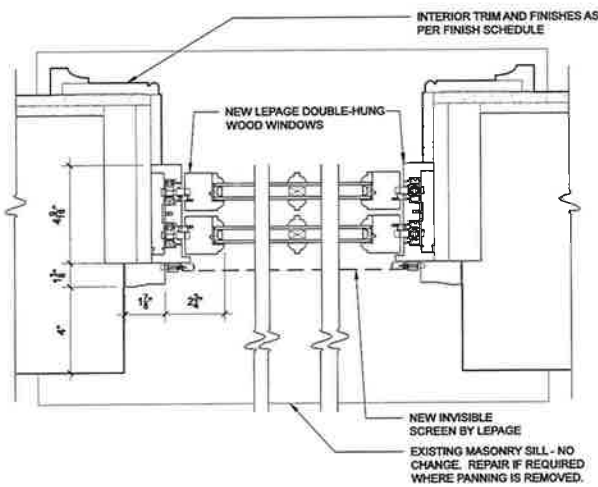


3 PROPOSED WINDOW JAMB TO MATCH EXISTING
SCALE: 3" = 1'-0"

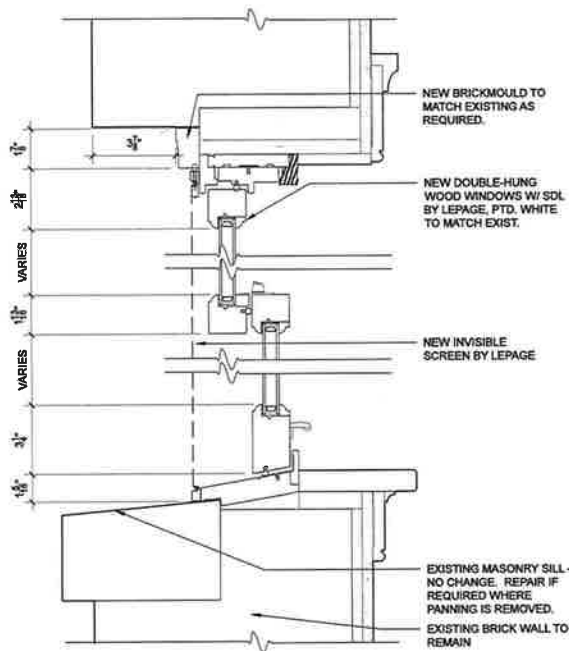

4 PROPOSED WINDOW SECTION DETAIL
SCALE: 3" = 1'-0"

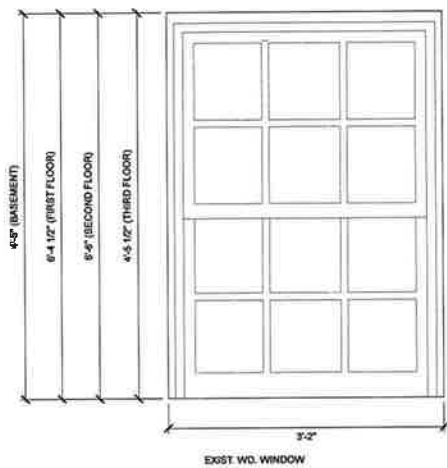

5 EXISTING WINDOW ELEVATION
SCALE: 1" = 1'-0"

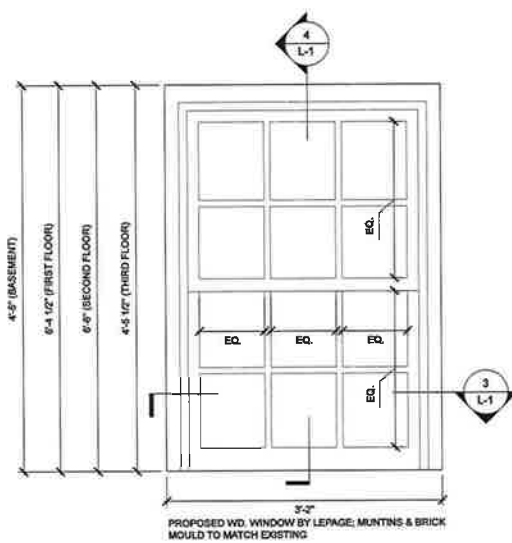

6 PROPOSED WINDOW ELEVATION
SCALE: 1" = 1'-0"