





1	EXISTING CONDITION
	N.T.S.

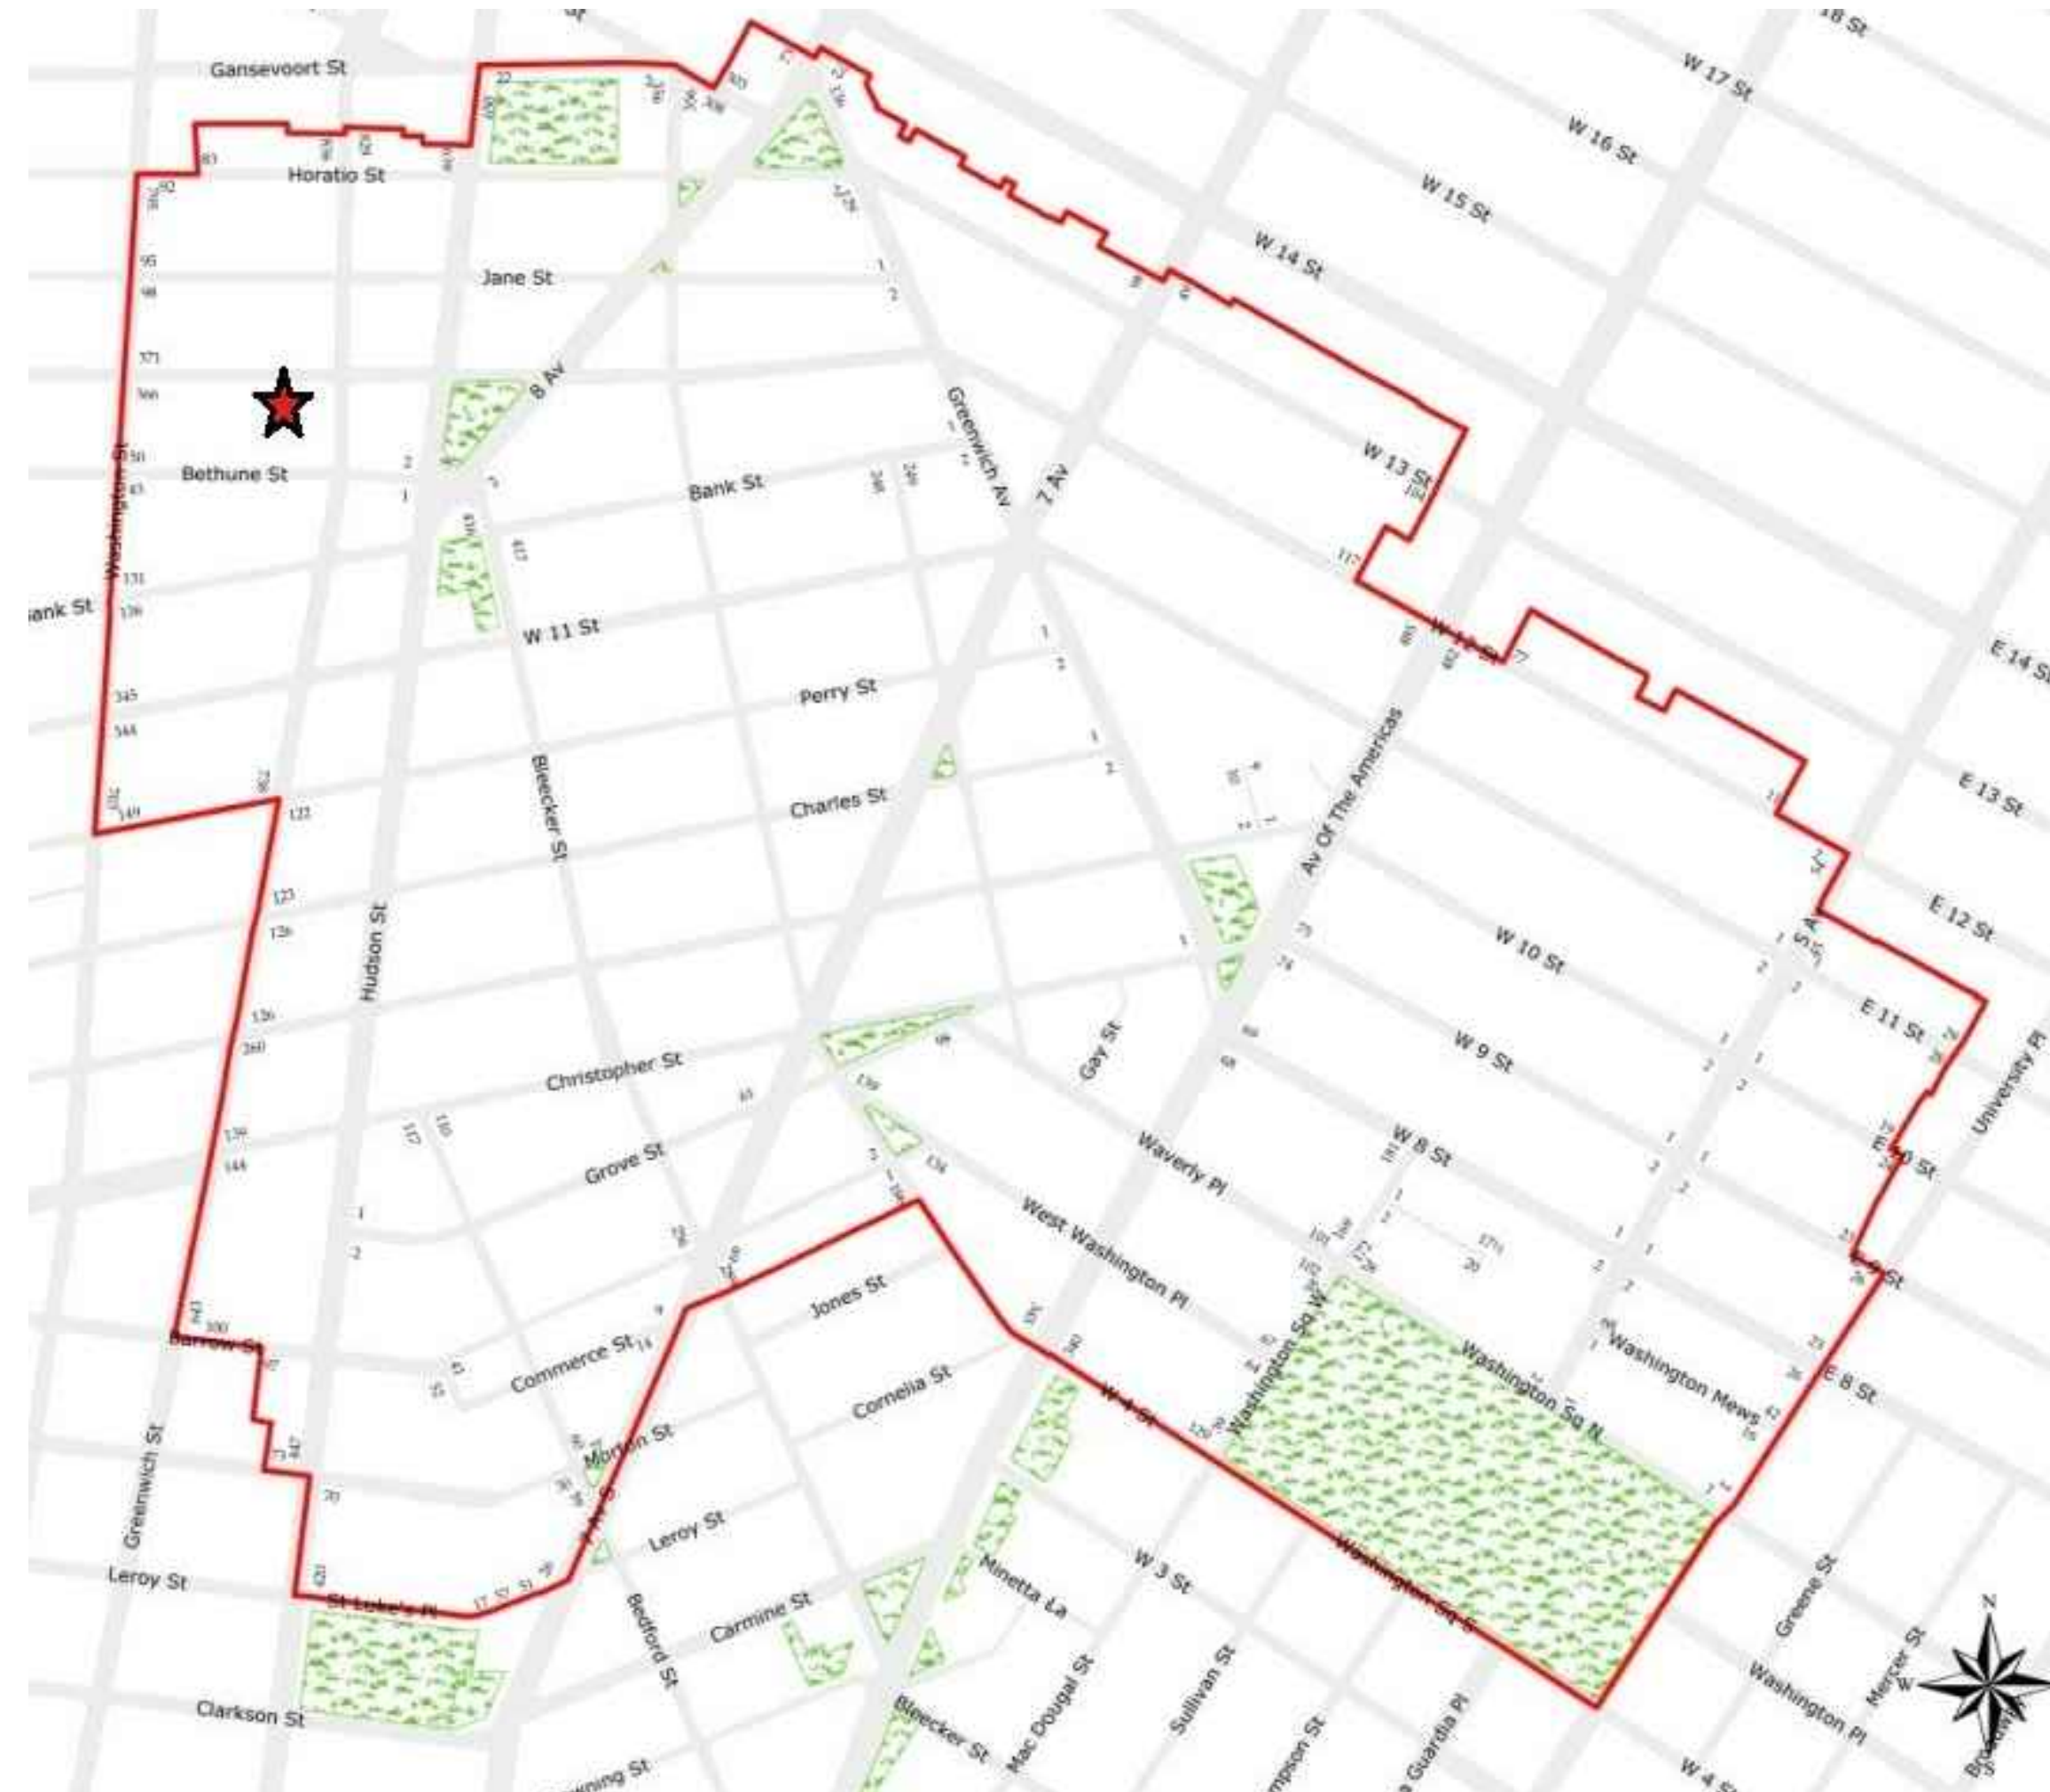

2	AREA MAP N.T.S.
---	--------------------

BURCH
RESIDENCE
340 WEST 12TH STREET
NEW YORK, NY 10014

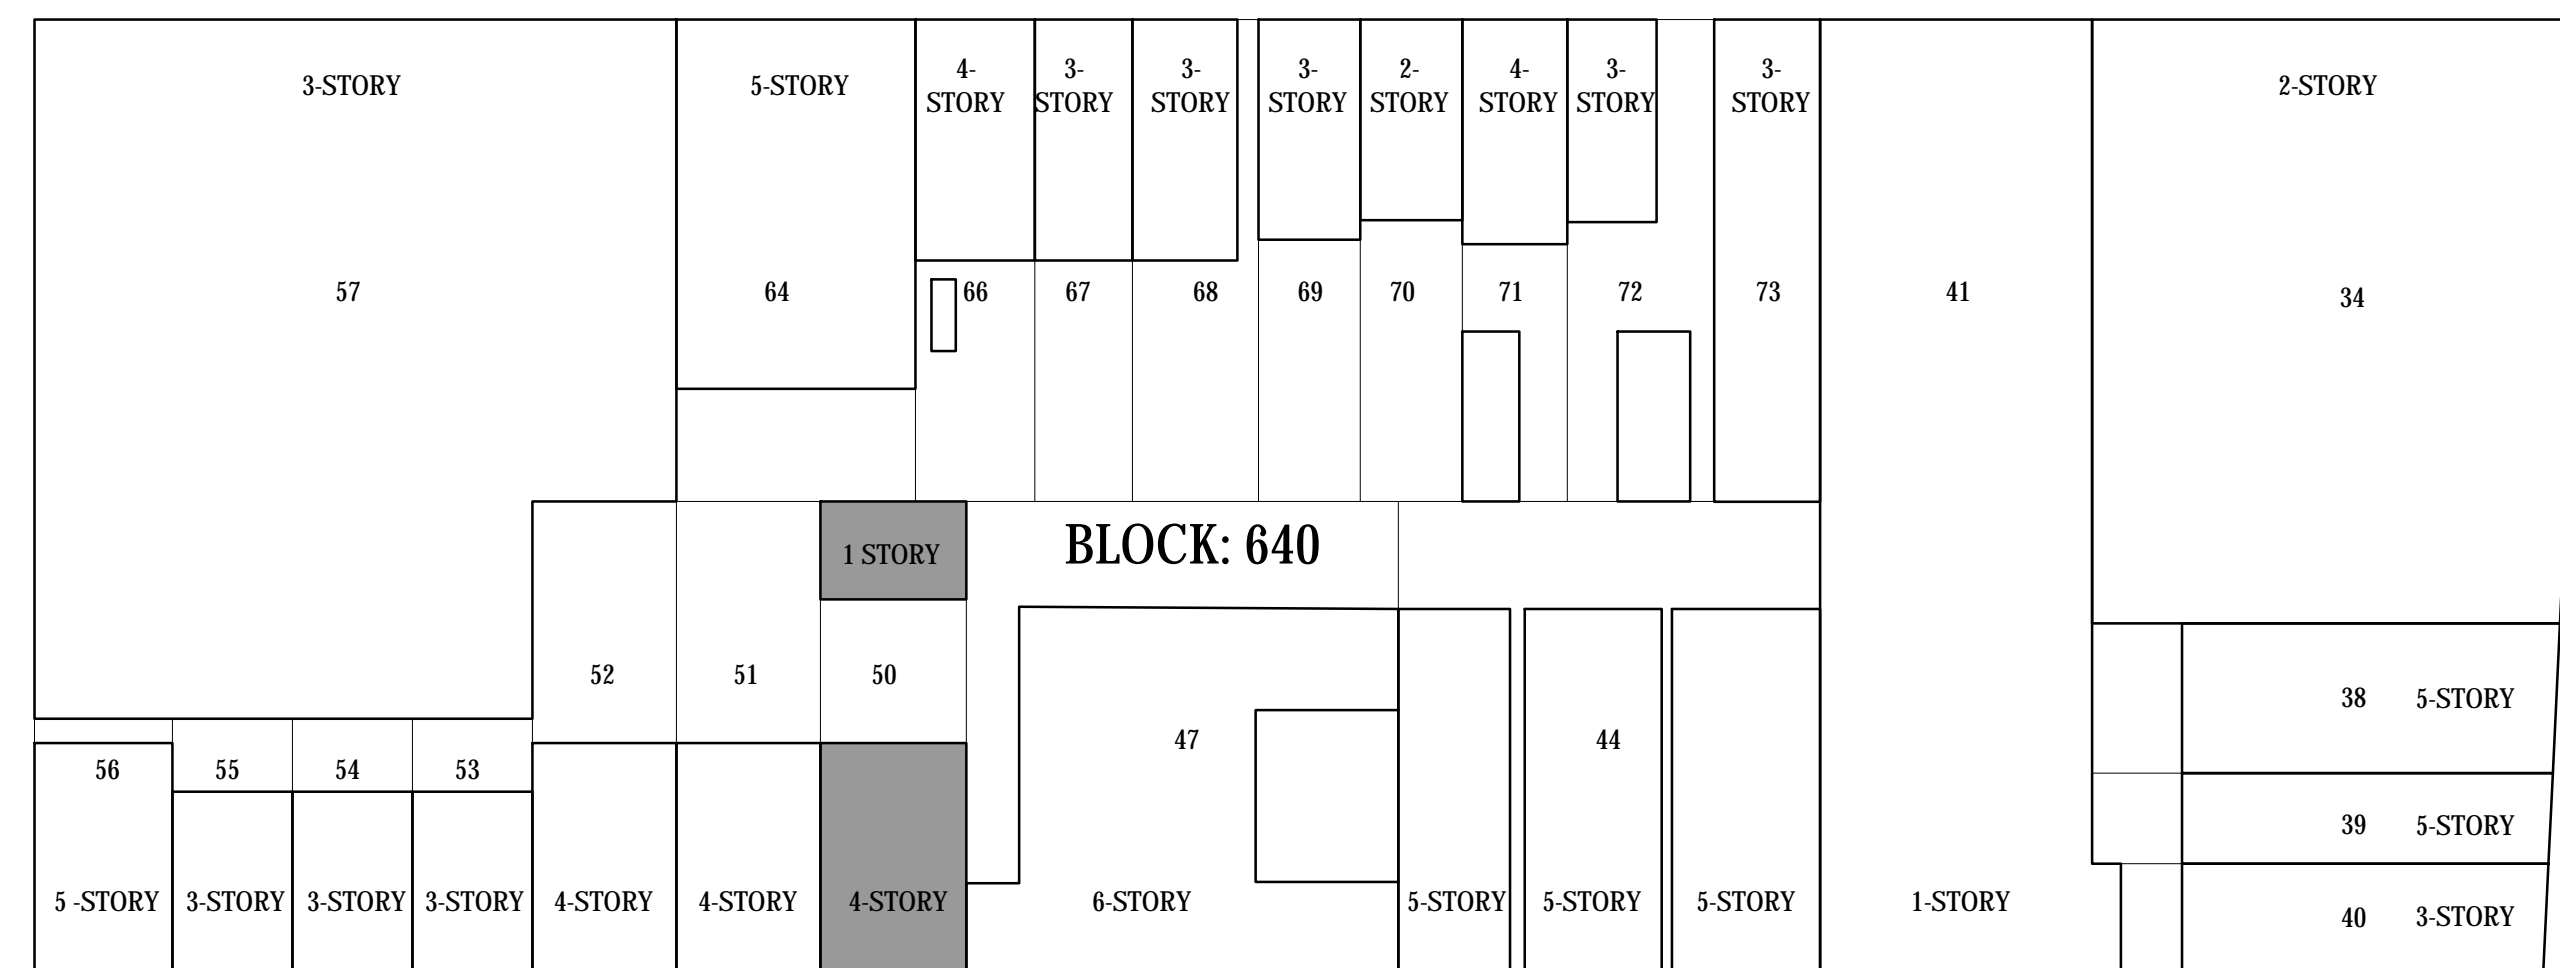

3	BLOCK MAP N.T.S.
---	---------------------

THE GENERAL CONTRACTOR AND/OR ALL SUB-CONTRACTORS WORKING FROM THESE PLANS AND SPECIFICATIONS ARE NOT TO SCALE SUCH INFORMATION BUT TO CONTACT THE ARCHITECT OR HIS REPRESENTATIVE REGARDING MEASUREMENTS. IF SUCH MEASUREMENTS DO NOT APPEAR CORRECT, ADD UP PROPERLY OR SCALE CORRECTLY TO THE INDICATED SIZE.

DATE:	ISSUE:
02.06.14	LANDMARKS SET
06.25.14	LANDMARKS SET
07.11.14	LANDMARKS SET

DATE:	No.	REVISIONS / BY:
-------	-----	-----------------

FLOOR KEY PLAN

PROJECT:

ECT: **BURCH
RESIDENCE**

LOCATION:
340 WEST 12TH STREET
NEW YORK, NY 10014

PROJECT NO. 130480	DRAWN BY: JLD
SCALE: AS NOTED	CHECKED BY: BM
DATE: 07/11/13	THESE DRAWINGS WERE COMPLETED UNDER THE DIRECT SUPERVISION OF: NJT

NICHOLAS J. TRICARICO
ARCHITECT

**TRICARICO ARCHITECTURE
AND DESIGN PC**

DRAWING NAME:

TITLE SHEET

DRAWING NO. **T-100.00** PAGE: of

FIRM REGISTRATION NO. -

SEARCH

SEARCH



Tricarico Architecture and Design PC
502 Valley Road Wayne, NJ 07470
T (973) 692-0222 F (973) 692-0223
www.tricarico.com

DATE: 07/11/13

© 2013 NICHOLAS J. TRICARICO

THE GENERAL CONTRACTOR AND/OR ALL SUB-CONTRACTORS WORKING FROM THESE PLANS AND SPECIFICATIONS ARE NOT TO SCALE SUCH INFORMATION BUT TO CONTACT THE ARCHITECT OR HIS REPRESENTATIVE REGARDING MEASUREMENTS. IF SUCH MEASUREMENTS DO NOT APPEAR CORRECT, ADD UP PROPERLY OR SCALE CORRECTLY TO THE INDICATED SIZE.

DATE: ISSUE:

02.06.14	LANDMARKS SET
----------	---------------

06.25.14	LANDMARKS SET
----------	---------------

07.11.14	LANDMARKS SET
----------	---------------

DATE:	No.	REVISIONS / BY:
-------	-----	-----------------

FLOOR KEY PLAN

PROJECT: **BURCH
RESIDENCE**

LOCATION:
340 WEST 12TH STREET
NEW YORK, NY 10014

PROJECT NO. 130480

DRAWN BY: JLD

SCALE: **AS NOTED**

ED	CHECKED BY:	BM
----	-------------	----

DATE: 07/11/13

<p>THESE DRAWINGS WERE COMPLETED UNDER THE DIRECT SUPERVISION OF:</p>	<p>NJT</p>
---	-------------------

NICHOLAS J. TRICARICO
ARCHITECT

**TRICARICO ARCHITECTURE
AND DESIGN PC**

DRAWING NAME:

PHOTO BOARD

DRAWING NO. **PH-100.00** PAGE: of

FIRM REGISTRATION NO. -

SEAL

SEAL

LOCATION: NEW YORK, NY

PROJECT: BURCH RESIDENCE

PLOT SCALE: 1:1



© 2013 NICHOLAS J. TRICARICO

THE GENERAL CONTRACTOR AND/OR ALL SUB-CONTRACTORS WORKING FROM THESE PLANS AND SPECIFICATIONS ARE NOT TO SCALE SUCH INFORMATION BUT TO CONTACT THE ARCHITECT OR HIS REPRESENTATIVE REGARDING MEASUREMENTS. IF SUCH MEASUREMENTS DO NOT APPEAR CORRECT, ADD UP PROPERLY OR SCALE CORRECTLY TO THE INDICATED SIZE.

DATE:	ISSUE:
02.06.14	LANDMARKS SET
06.25.14	LANDMARKS SET
07.11.14	LANDMARKS SET

DATE:	No.	REVISIONS / BY:
-------	-----	-----------------

FLOOR KEY PLAN

PROJECT: **BURCH
RESIDENCE**

LOCATION:
340 WEST 12TH STREET
NEW YORK, NY 10014

PROJECT NO. 130480	DRAWN BY: JLD
SCALE: AS NOTED	CHECKED BY: BM
DATE: 07/11/13	THESE DRAWINGS WERE COMPLETED UNDER THE DIRECT SUPERVISION OF: NJT

NICHOLAS J. TRICARICO
ARCHITECT

**TRICARICO ARCHITECTURE
AND DESIGN PC**

DRAWING NAME:

PHOTO BOARD

DRAWING NO. **PH-101.00** PAGE: of

FIRM REGISTRATION NO. -

SEAL

SEAL

1	EXISTING CONDITION- REAR
	N.T.S.

PLOT SCALE: 1:1 PROJECT: BURCH RESIDENCE LOCATION: NEW YORK, NY PROJECT NO.: 130480 DATE: 07/11/13



1 EXISTING CONDITION- BACK HOUSE
N.T.S.

© 2013 NICHOLAS J. TRICARICO

THE GENERAL CONTRACTOR AND/OR ALL SUB-CONTRACTORS WORKING FROM THESE PLANS AND SPECIFICATIONS ARE NOT TO SCALE SUCH INFORMATION BUT TO CONTACT THE ARCHITECT OR HIS REPRESENTATIVE REGARDING MEASUREMENTS. IF SUCH MEASUREMENTS DO NOT APPEAR CORRECT, ADD UP PROPERLY OR SCALE CORRECTLY TO THE INDICATED SIZE.

DATE:	ISSUE:
02.06.14	LANDMARKS SET
06.25.14	LANDMARKS SET
07.11.14	LANDMARKS SET

DATE:	No.	REVISIONS / BY:
-------	-----	-----------------

FLOOR KEY PLAN
PROJECT:

**BURCH
RESIDENCE**

LOCATION:
**340 WEST 12TH STREET
NEW YORK, NY 10014**

PROJECT NO. 130480	DRAWN BY: JLD
SCALE: AS NOTED	CHECKED BY: BM
DATE: 07/11/13	THESE DRAWINGS WERE COMPLETED UNDER THE DIRECT SUPERVISION OF: NJT

**NICHOLAS J. TRICARICO
ARCHITECT**

**TRICARICO ARCHITECTURE
AND DESIGN PC**


DRAWING NAME:
PHOTO BOARD


DRAWING NO. PAGE: of
PH-102.00


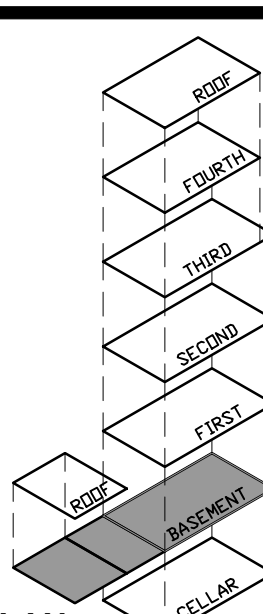
FIRM REGISTRATION NO. -


SEAL SEAL

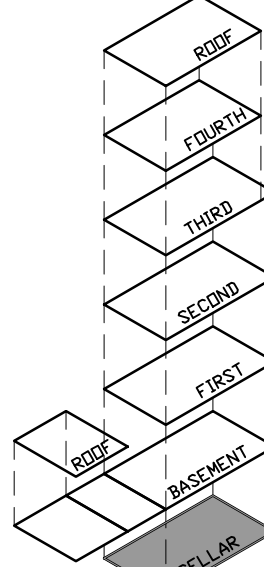


<div><div></div><div>TRICARICO®</div></div> <div>Tricarico Architecture and Design PC 502 Valley Road Wayne, NJ 07470 T (973) 692-0222 F (973) 692-0223 www.tricarico.com</div>		
© 2013 NICHOLAS J. TRICARICO		
THE GENERAL CONTRACTOR AND/OR ALL SUB-CONTRACTORS WORKING FROM THESE PLANS AND SPECIFICATIONS ARE NOT TO SCALE SUCH INFORMATION BUT TO CONTACT THE ARCHITECT OR HIS REPRESENTATIVE REGARDING MEASUREMENTS. IF SUCH MEASUREMENTS DO NOT APPEAR CORRECT, ADD UP PROPERLY OR SCALE CORRECTLY TO THE INDICATED SIZE.		
DATE:	ISSUE:	
02.06.14	LANDMARKS SET	
06.25.14	LANDMARKS SET	
07.11.14	LANDMARKS SET	
DATE:	No.	REVISIONS / BY:
<div>FLOOR KEY PLAN</div> 		
PROJECT: BURCH RESIDENCE		
LOCATION: 340 WEST 12TH STREET NEW YORK, NY 10014		
PROJECT NO. 130480	DRAWN BY: JLD	
SCALE: AS NOTED	CHECKED BY: BM	
DATE: 07/11/13	THESE DRAWINGS WERE COMPLETED UNDER THE DIRECT SUPERVISION OF: NJT	
NICHOLAS J. TRICARICO ARCHITECT		
TRICARICO ARCHITECTURE AND DESIGN PC		
DRAWING NAME: ARCHITECTURAL FLOOR PLAN		
DRAWING NO.	PAGE:	of
A-100.00		
FIRM REGISTRATION NO. -		
<div></div>		
SEAL		SEAL

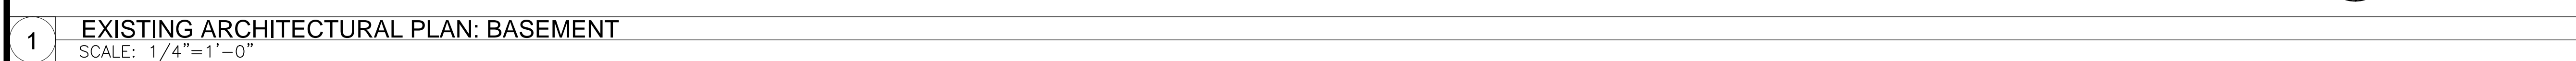


<div><div></div><div><div>TRICARICO®</div><div>Tricarico Architecture and Design PC 502 Valley Road Wayne, NJ 07470 T (973) 692-0222 F (973) 692-0223 www.tricarico.com</div></div></div>	
<div>© 2013 NICHOLAS J. TRICARICO</div> <div><div>THE GENERAL CONTRACTOR AND/OR ALL SUB-CONTRACTORS WORKING FROM THESE PLANS AND SPECIFICATIONS ARE NOT TO SCALE SUCH INFORMATION BUT TO CONTACT THE ARCHITECT OR HIS REPRESENTATIVE REGARDING MEASUREMENTS. IF SUCH MEASUREMENTS DO NOT APPEAR CORRECT, ADD UP PROPERLY OR SCALE CORRECTLY TO THE INDICATED SIZE.</div></div>	
DATE:	ISSUE:
02.06.14	LANDMARKS SET
06.25.14	LANDMARKS SET
07.11.14	LANDMARKS SET
DATE:	No. REVISIONS / BY:
<div><div></div><div>FLOOR KEY PLAN</div></div>	
PROJECT:	
BURCH RESIDENCE	
LOCATION:	
340 WEST 12TH STREET NEW YORK, NY 10014	
PROJECT NO.	DRAWN BY:
130480	JLD
SCALE:	CHECKED BY:
AS NOTED	BM
DATE:	THESE DRAWINGS WERE COMPLETED UNDER THE DIRECT SUPERVISION OF:
07/11/13	NJT
NICHOLAS J. TRICARICO ARCHITECT	
TRICARICO ARCHITECTURE AND DESIGN PC	
DRAWING NAME:	
ARCHITECTURAL FLOOR PLAN	
DRAWING NO.	PAGE: of
A-101.00	
FIRM REGISTRATION NO. -	
<div><div></div><div></div><div></div></div>	
SEAL	SEAL

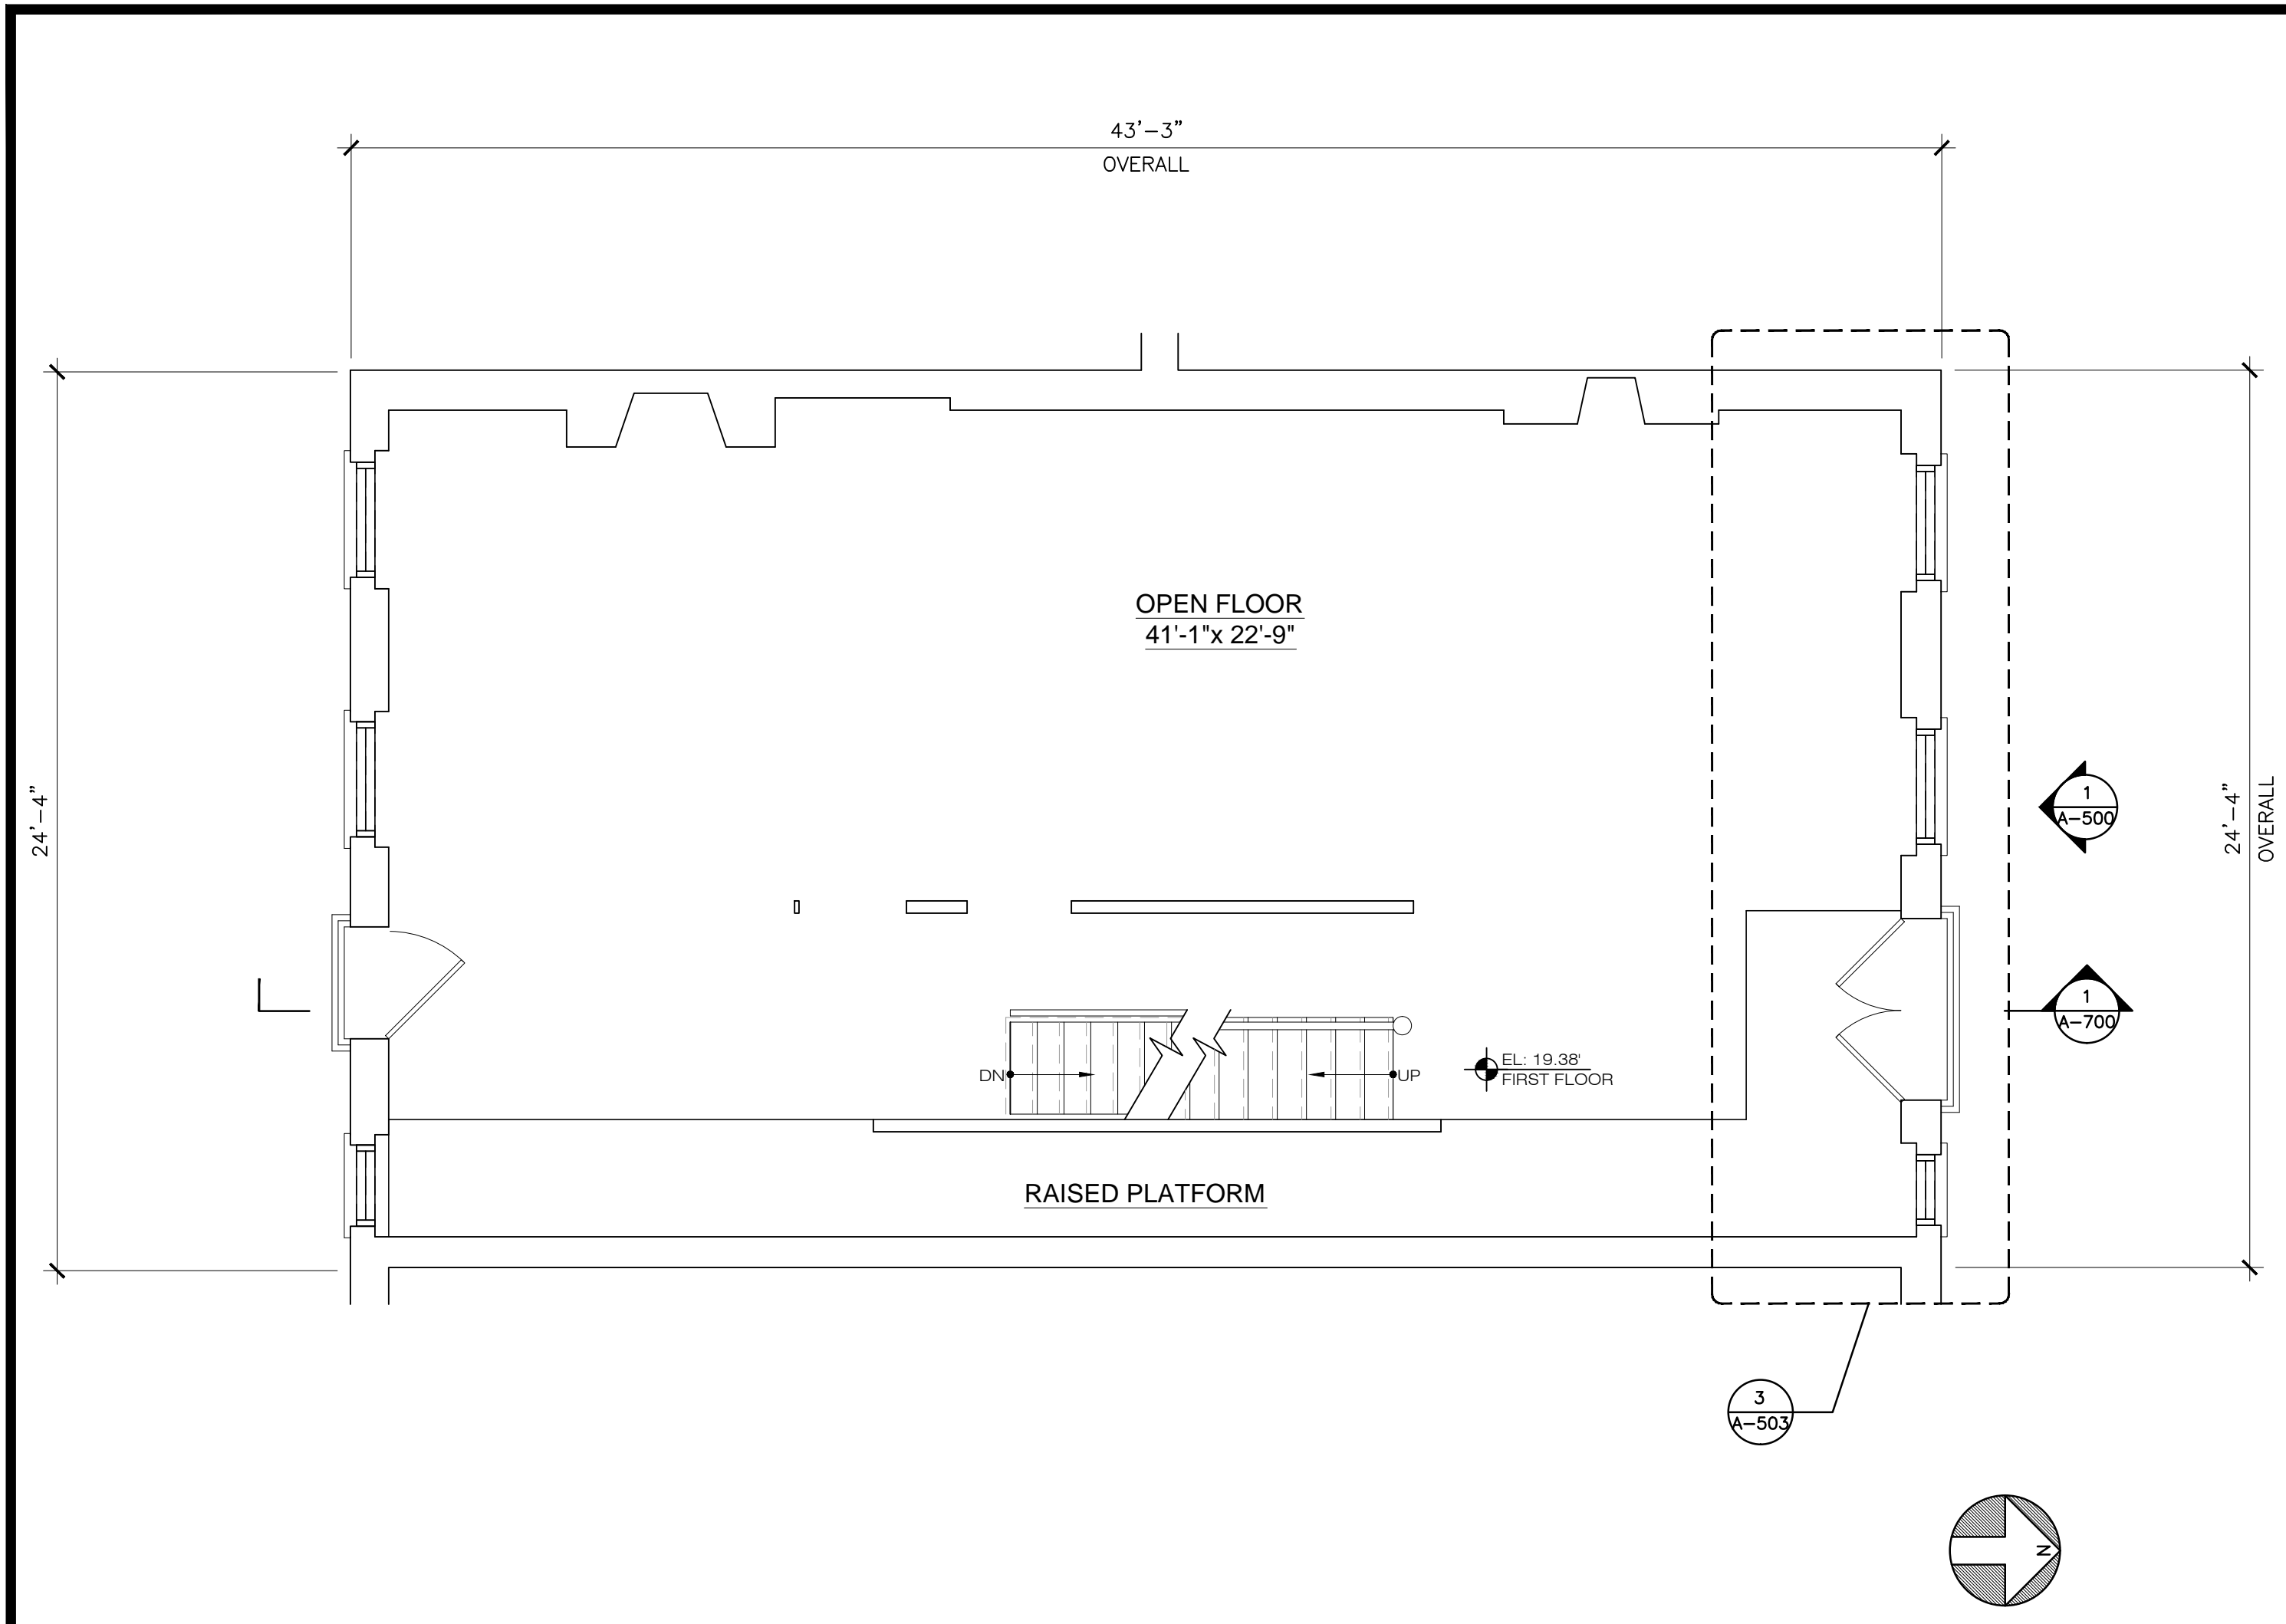


1 EXISTING ARCHITECTURAL PLAN: FIRST FLOOR
SCALE: 1/4" = 1'-0"

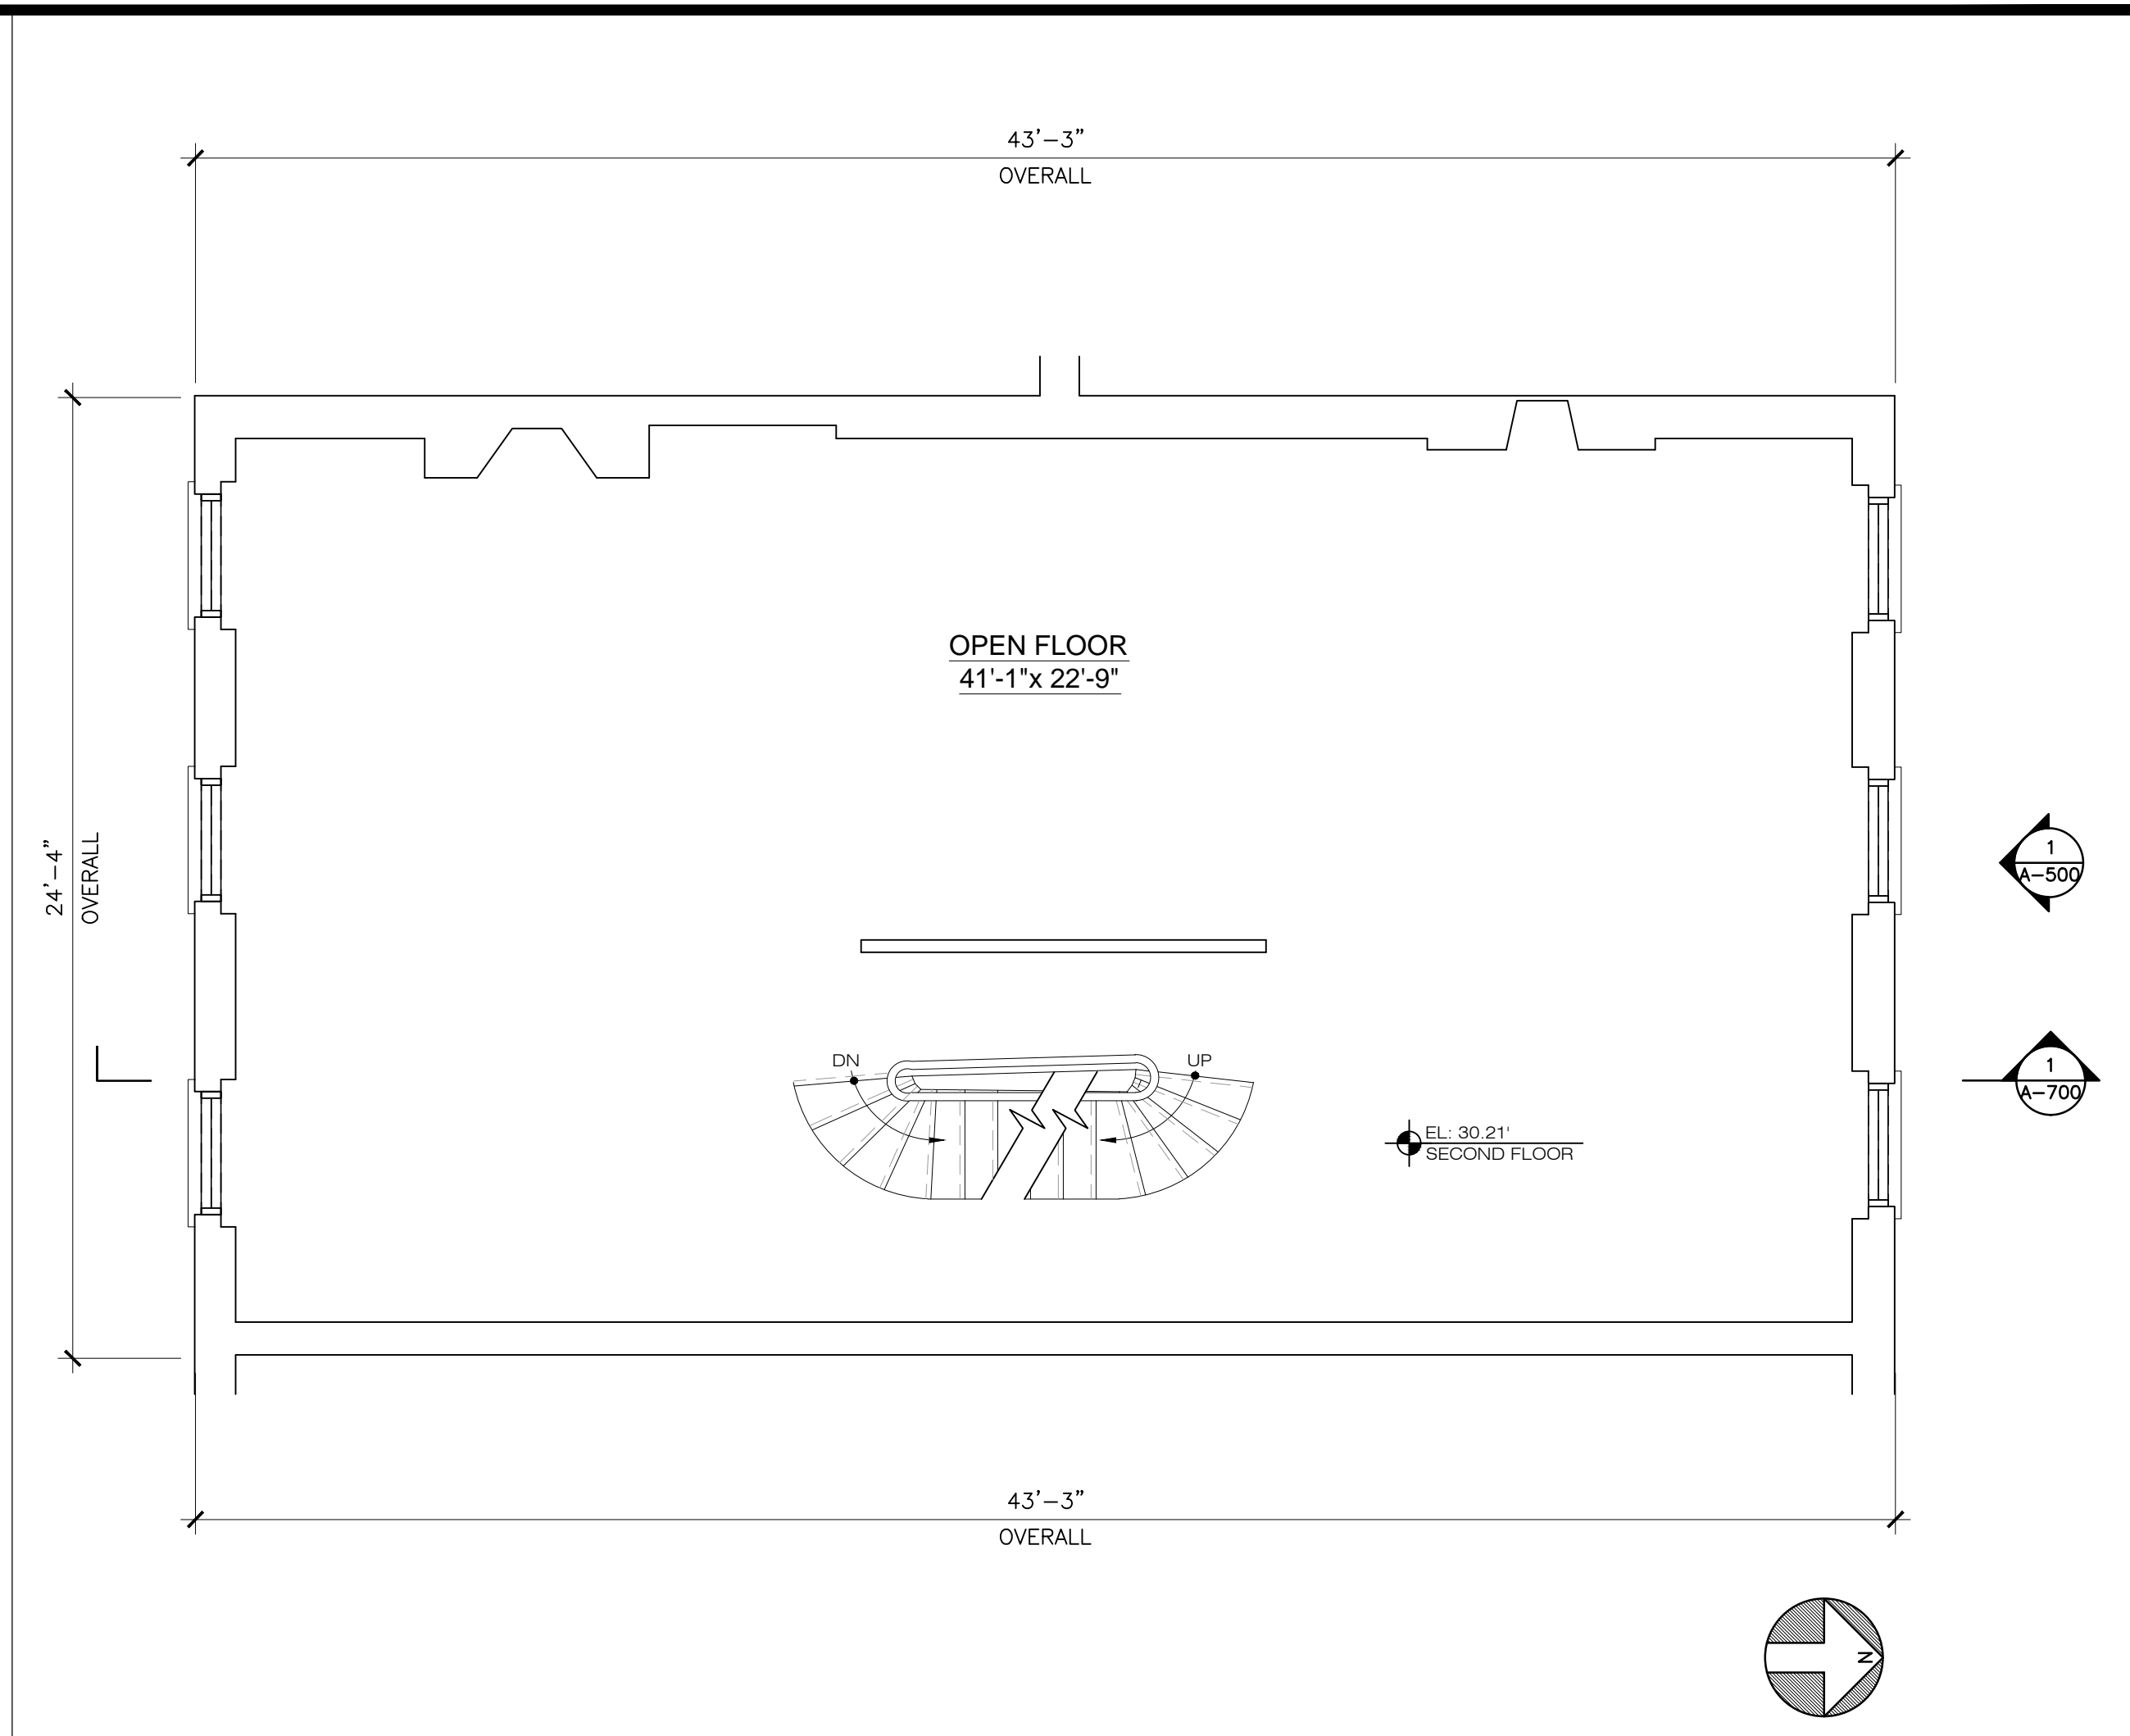

3 EXISTING ARCHITECTURAL PLAN: SECOND FLOOR
SCALE: 1/4" = 1'-0"

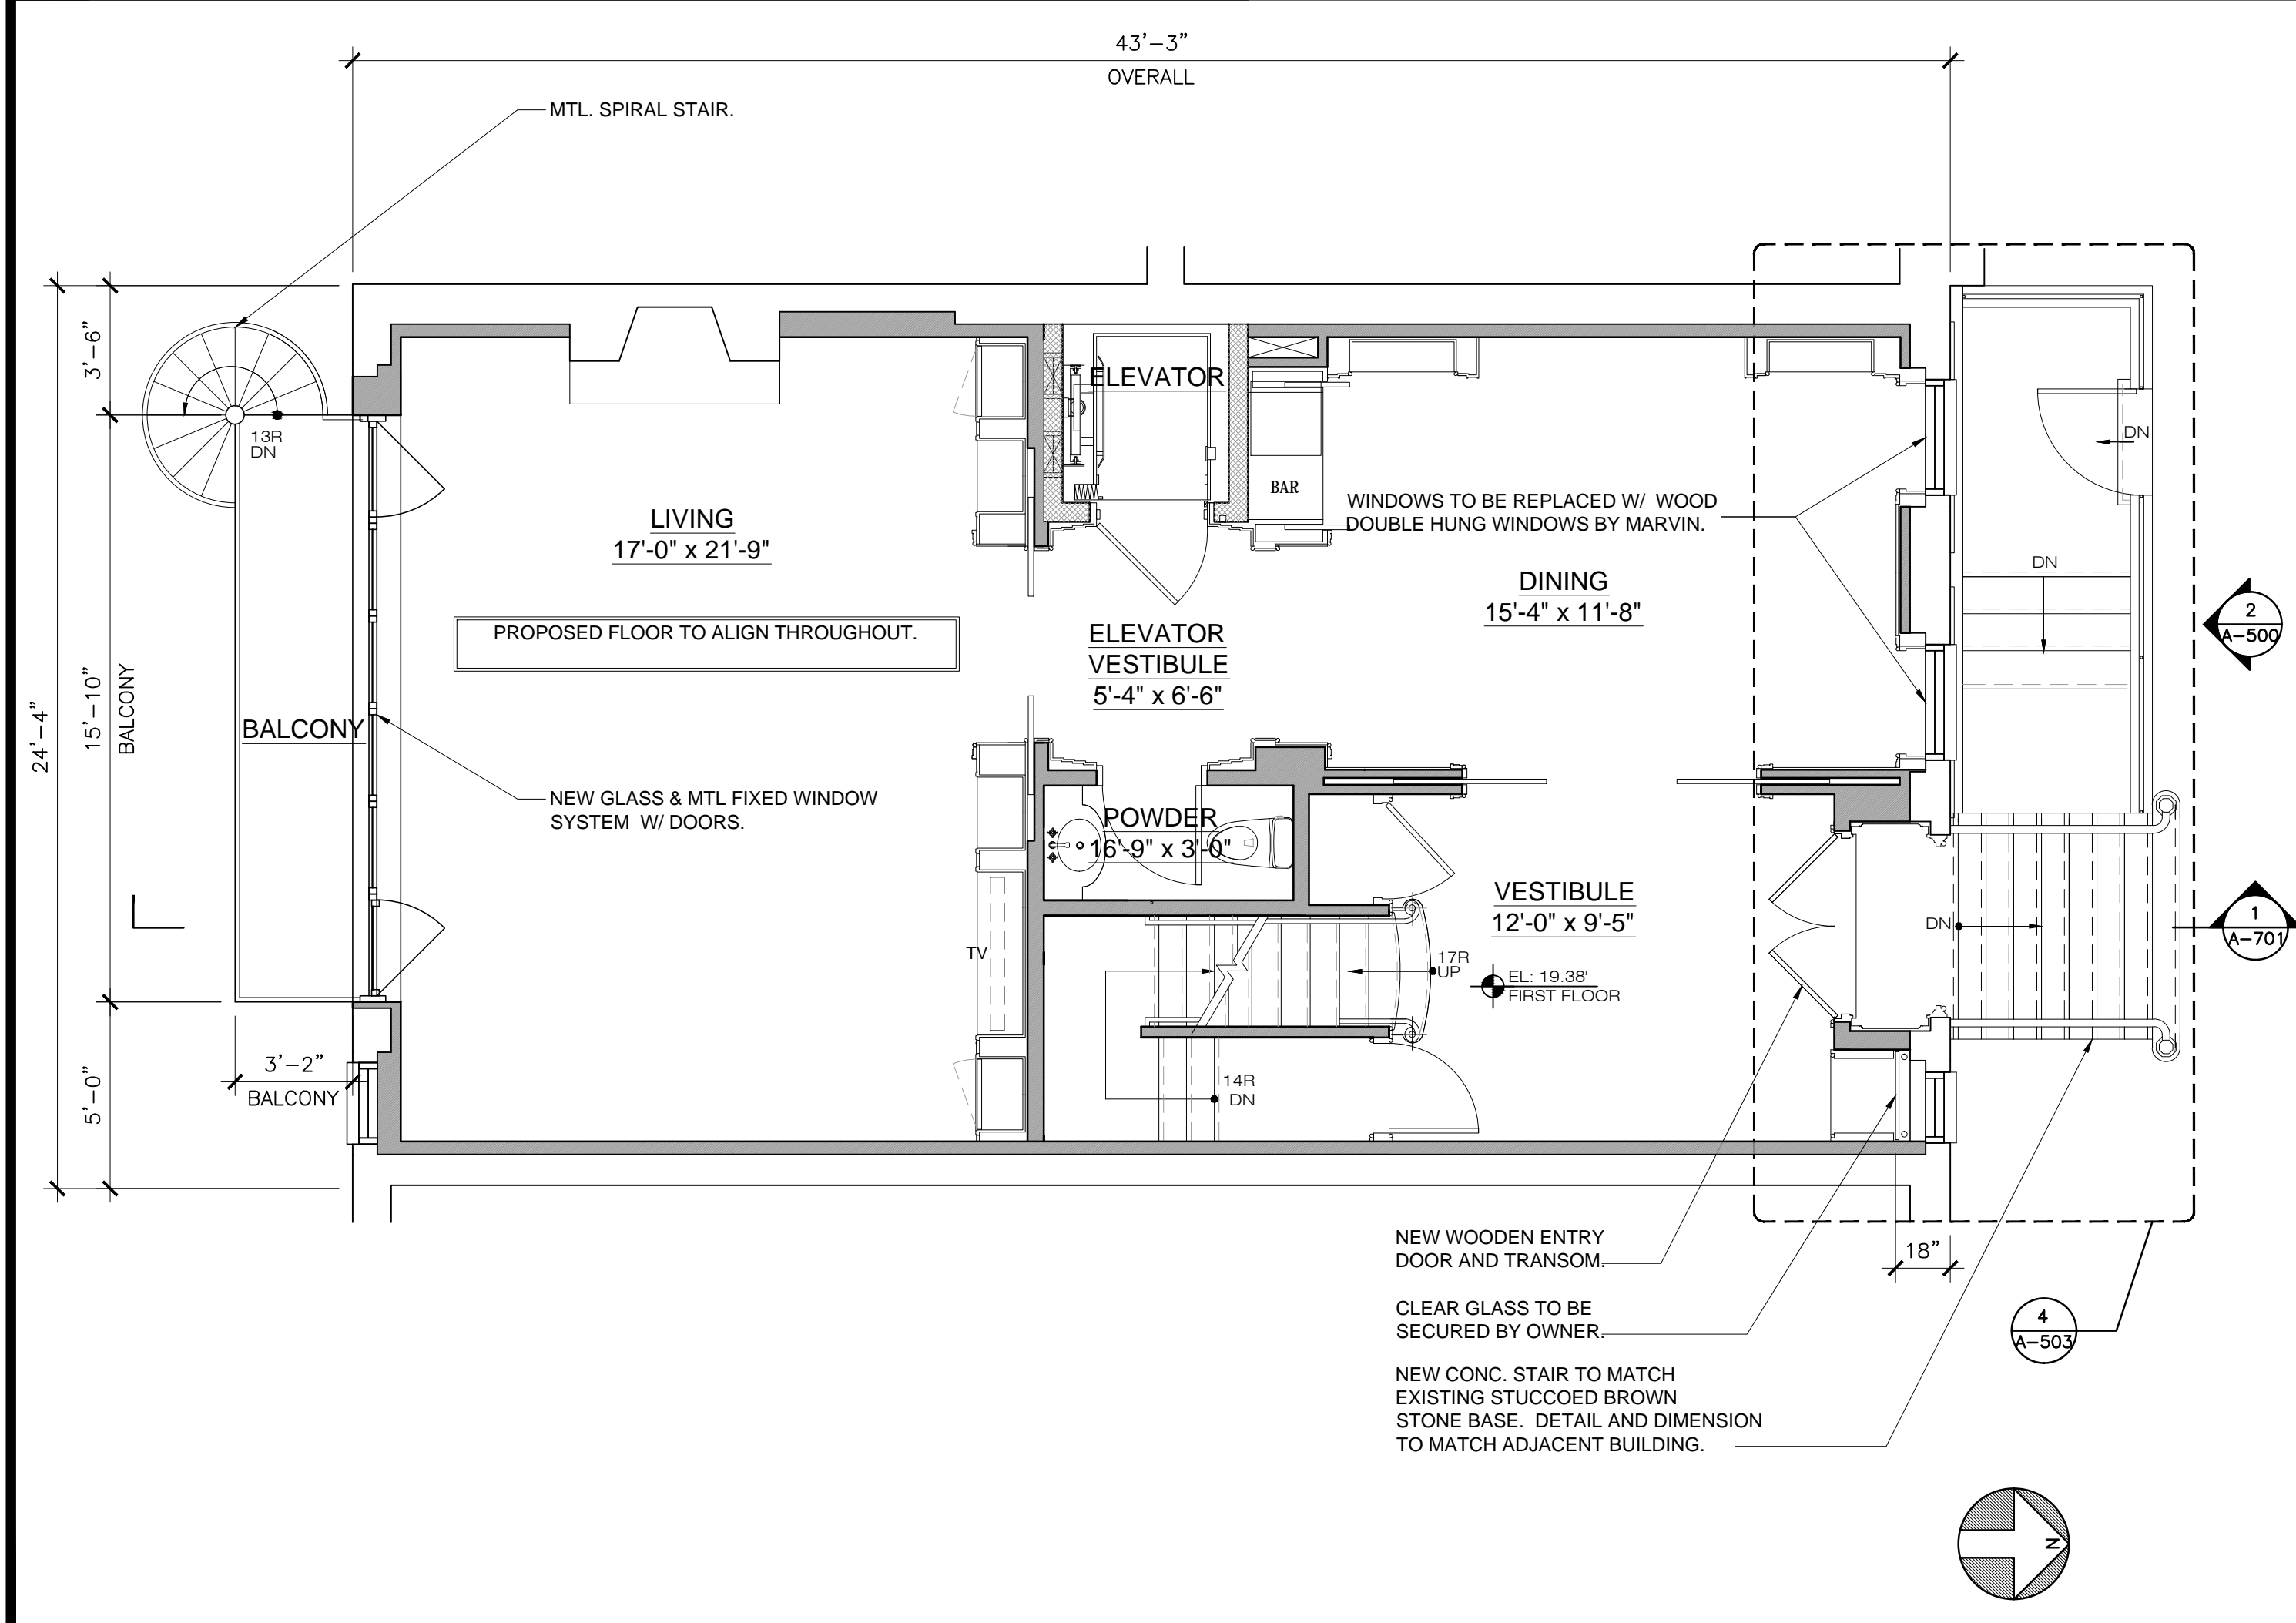


2 PROPOSED ARCHITECTURAL PLAN: FIRST FLOOR
SCALE: 1/4" = 1'-0"

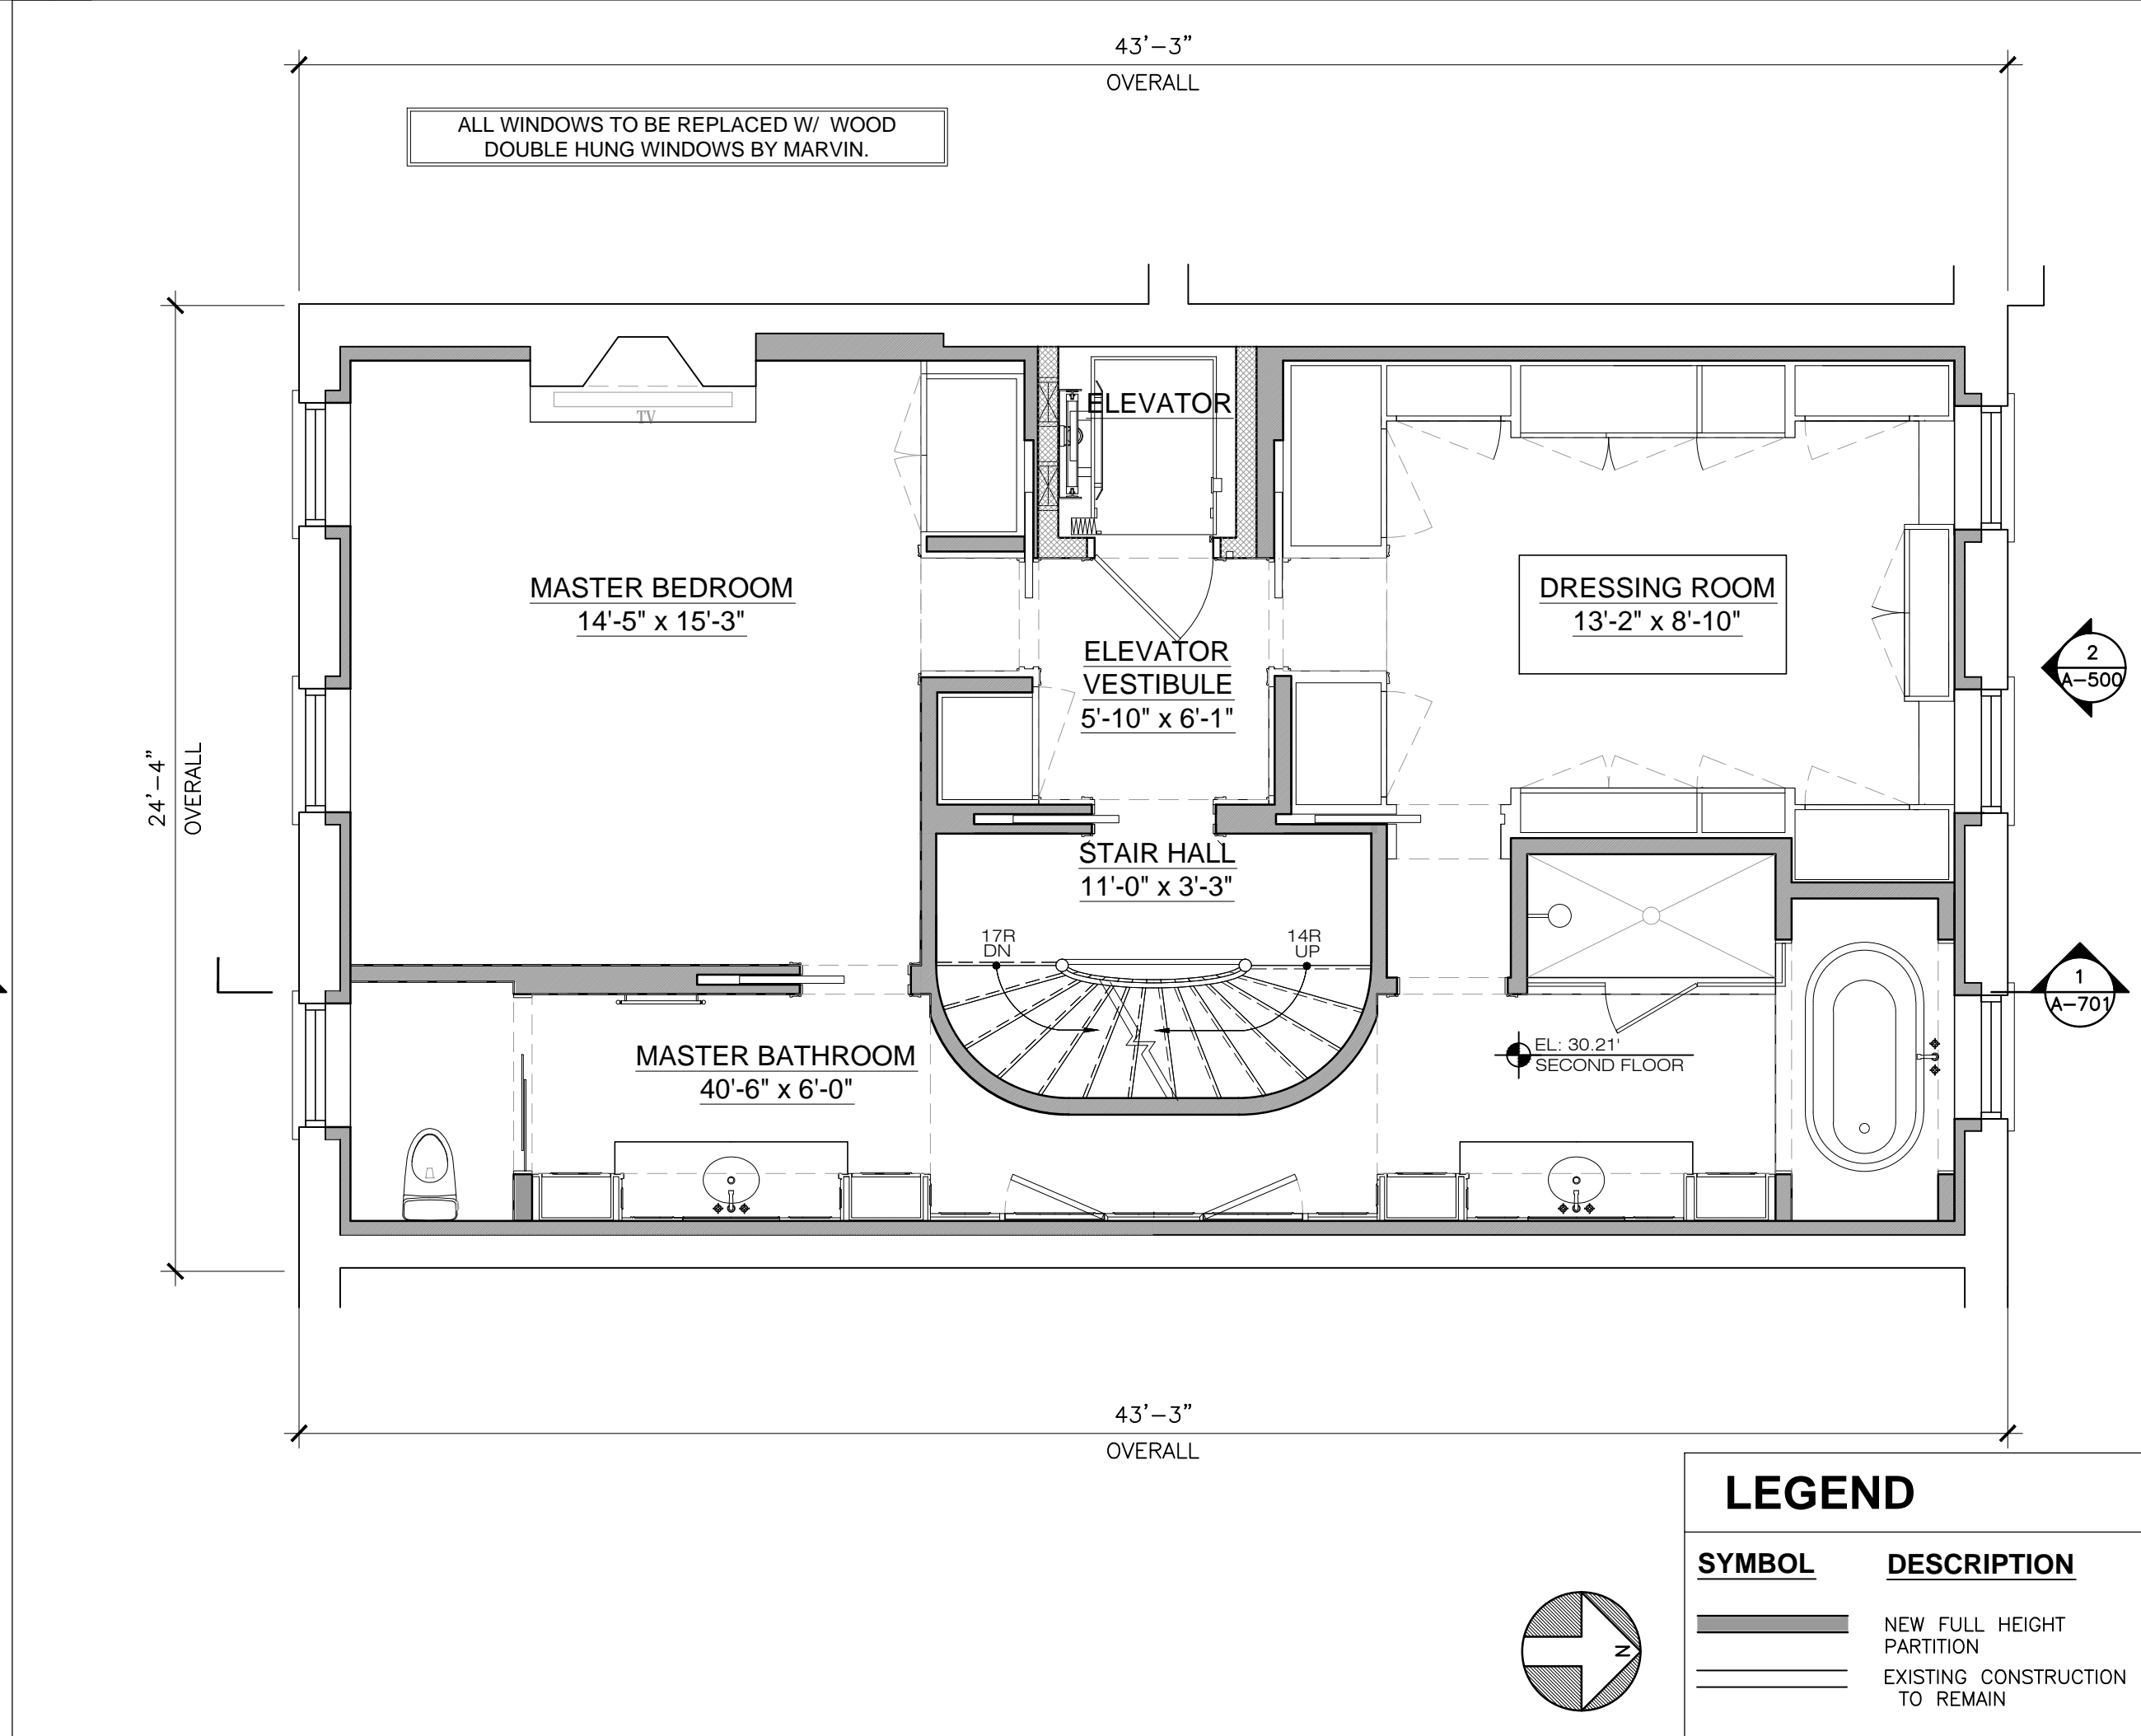

4 PROPOSED ARCHITECTURAL PLAN: SECOND FLOOR
SCALE: 1/4" = 1'-0"

LEGEND

SYMBOL	DESCRIPTION
	NEW FULL HEIGHT PARTITION
	EXISTING CONSTRUCTION TO REMAIN

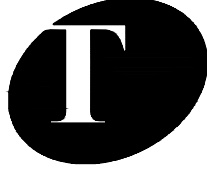

TRICARICO®
Tricarico Architecture and Design PC
502 Valley Road Wayne, NJ 07470
T (973) 692-0222 F (973) 692-0223
www.tricarico.com

DATE: 07/11/13
PROJECT NO.: 130480

© 2013 NICHOLAS J. TRICARICO

THE GENERAL CONTRACTOR AND/OR ALL SUB-CONTRACTORS WORKING FROM THESE PLANS AND SPECIFICATIONS ARE NOT TO SCALE SUCH INFORMATION BUT TO CONTACT THE ARCHITECT OR HIS REPRESENTATIVE REGARDING MEASUREMENTS. IF SUCH MEASUREMENTS DO NOT APPEAR CORRECT, ADD UP PROPERLY OR SCALE CORRECTLY TO THE INDICATED SIZE.


DATE:ISSUE:

02.06.14LANDMARKS SET

06.25.14LANDMARKS SET

07.11.14LANDMARKS SET

DATE:No.REVISIONS / BY:

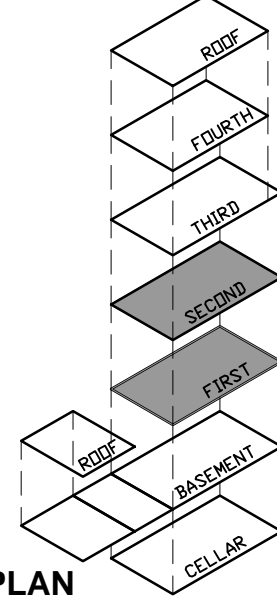

FLOOR KEY PLAN

PROJECT:

BURCH RESIDENCE

LOCATION:

340 WEST 12TH STREET
NEW YORK, NY 10014

PROJECT NO.130480DRAWN BY:JLDCHECKED BY:BMDATE:07/11/13THESE DRAWINGS WERE COMPLETED UNDER THE DIRECT SUPERVISION OF:NJT

NICHOLAS J. TRICARICO ARCHITECT

TRICARICO ARCHITECTURE AND DESIGN PC

DRAWING NAME:ARCHITECTURAL FLOOR PLAN

DRAWING NO.A-102.00PAGE:of

FIRM REGISTRATION NO. -

SEALSEAL

LOCATION: NEW YORK, NY
PROJECT: BURCH RESIDENCE
PLOT SCALE: 1:1

© 2013 NICHOLAS J. TRICARICO

THE GENERAL CONTRACTOR AND/OR ALL SUB-CONTRACTORS WORKING FROM THESE PLANS AND SPECIFICATIONS ARE NOT TO SCALE SUCH INFORMATION BUT TO CONTACT THE ARCHITECT OR HIS REPRESENTATIVE REGARDING MEASUREMENTS. IF SUCH MEASUREMENTS DO NOT APPEAR CORRECT, ADD UP PROPERLY OR SCALE CORRECTLY TO THE INDICATED SIZE.


DATE: ISSUE:

02.06.14 LANDMARKS SET

06.25.14 LANDMARKS SET

07.11.14 LANDMARKS SET

DATE: No. REVISIONS / BY:

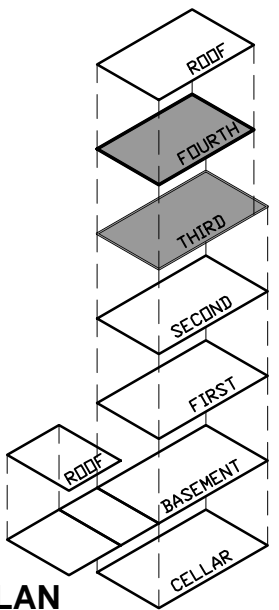

FLOOR KEY PLAN

PROJECT:

**BURCH
RESIDENCE**

LOCATION:

**340 WEST 12TH STREET
NEW YORK, NY 10014**

PROJECT NO.

130480

DRAWN BY:

JLD

SCALE:

AS NOTED

CHECKED BY:

BM

DATE:

07/11/13

THESE DRAWINGS
WERE COMPLETED
UNDER THE DIRECT
SUPERVISION OF:

NJT

**NICHOLAS J. TRICARICO
ARCHITECT**

**TRICARICO ARCHITECTURE
AND DESIGN PC**

DRAWING NAME:

**ARCHITECTURAL FLOOR
PLAN**

DRAWING NO.

PAGE: of


A-103.00

FIRM REGISTRATION NO. -




SEAL

SEAL

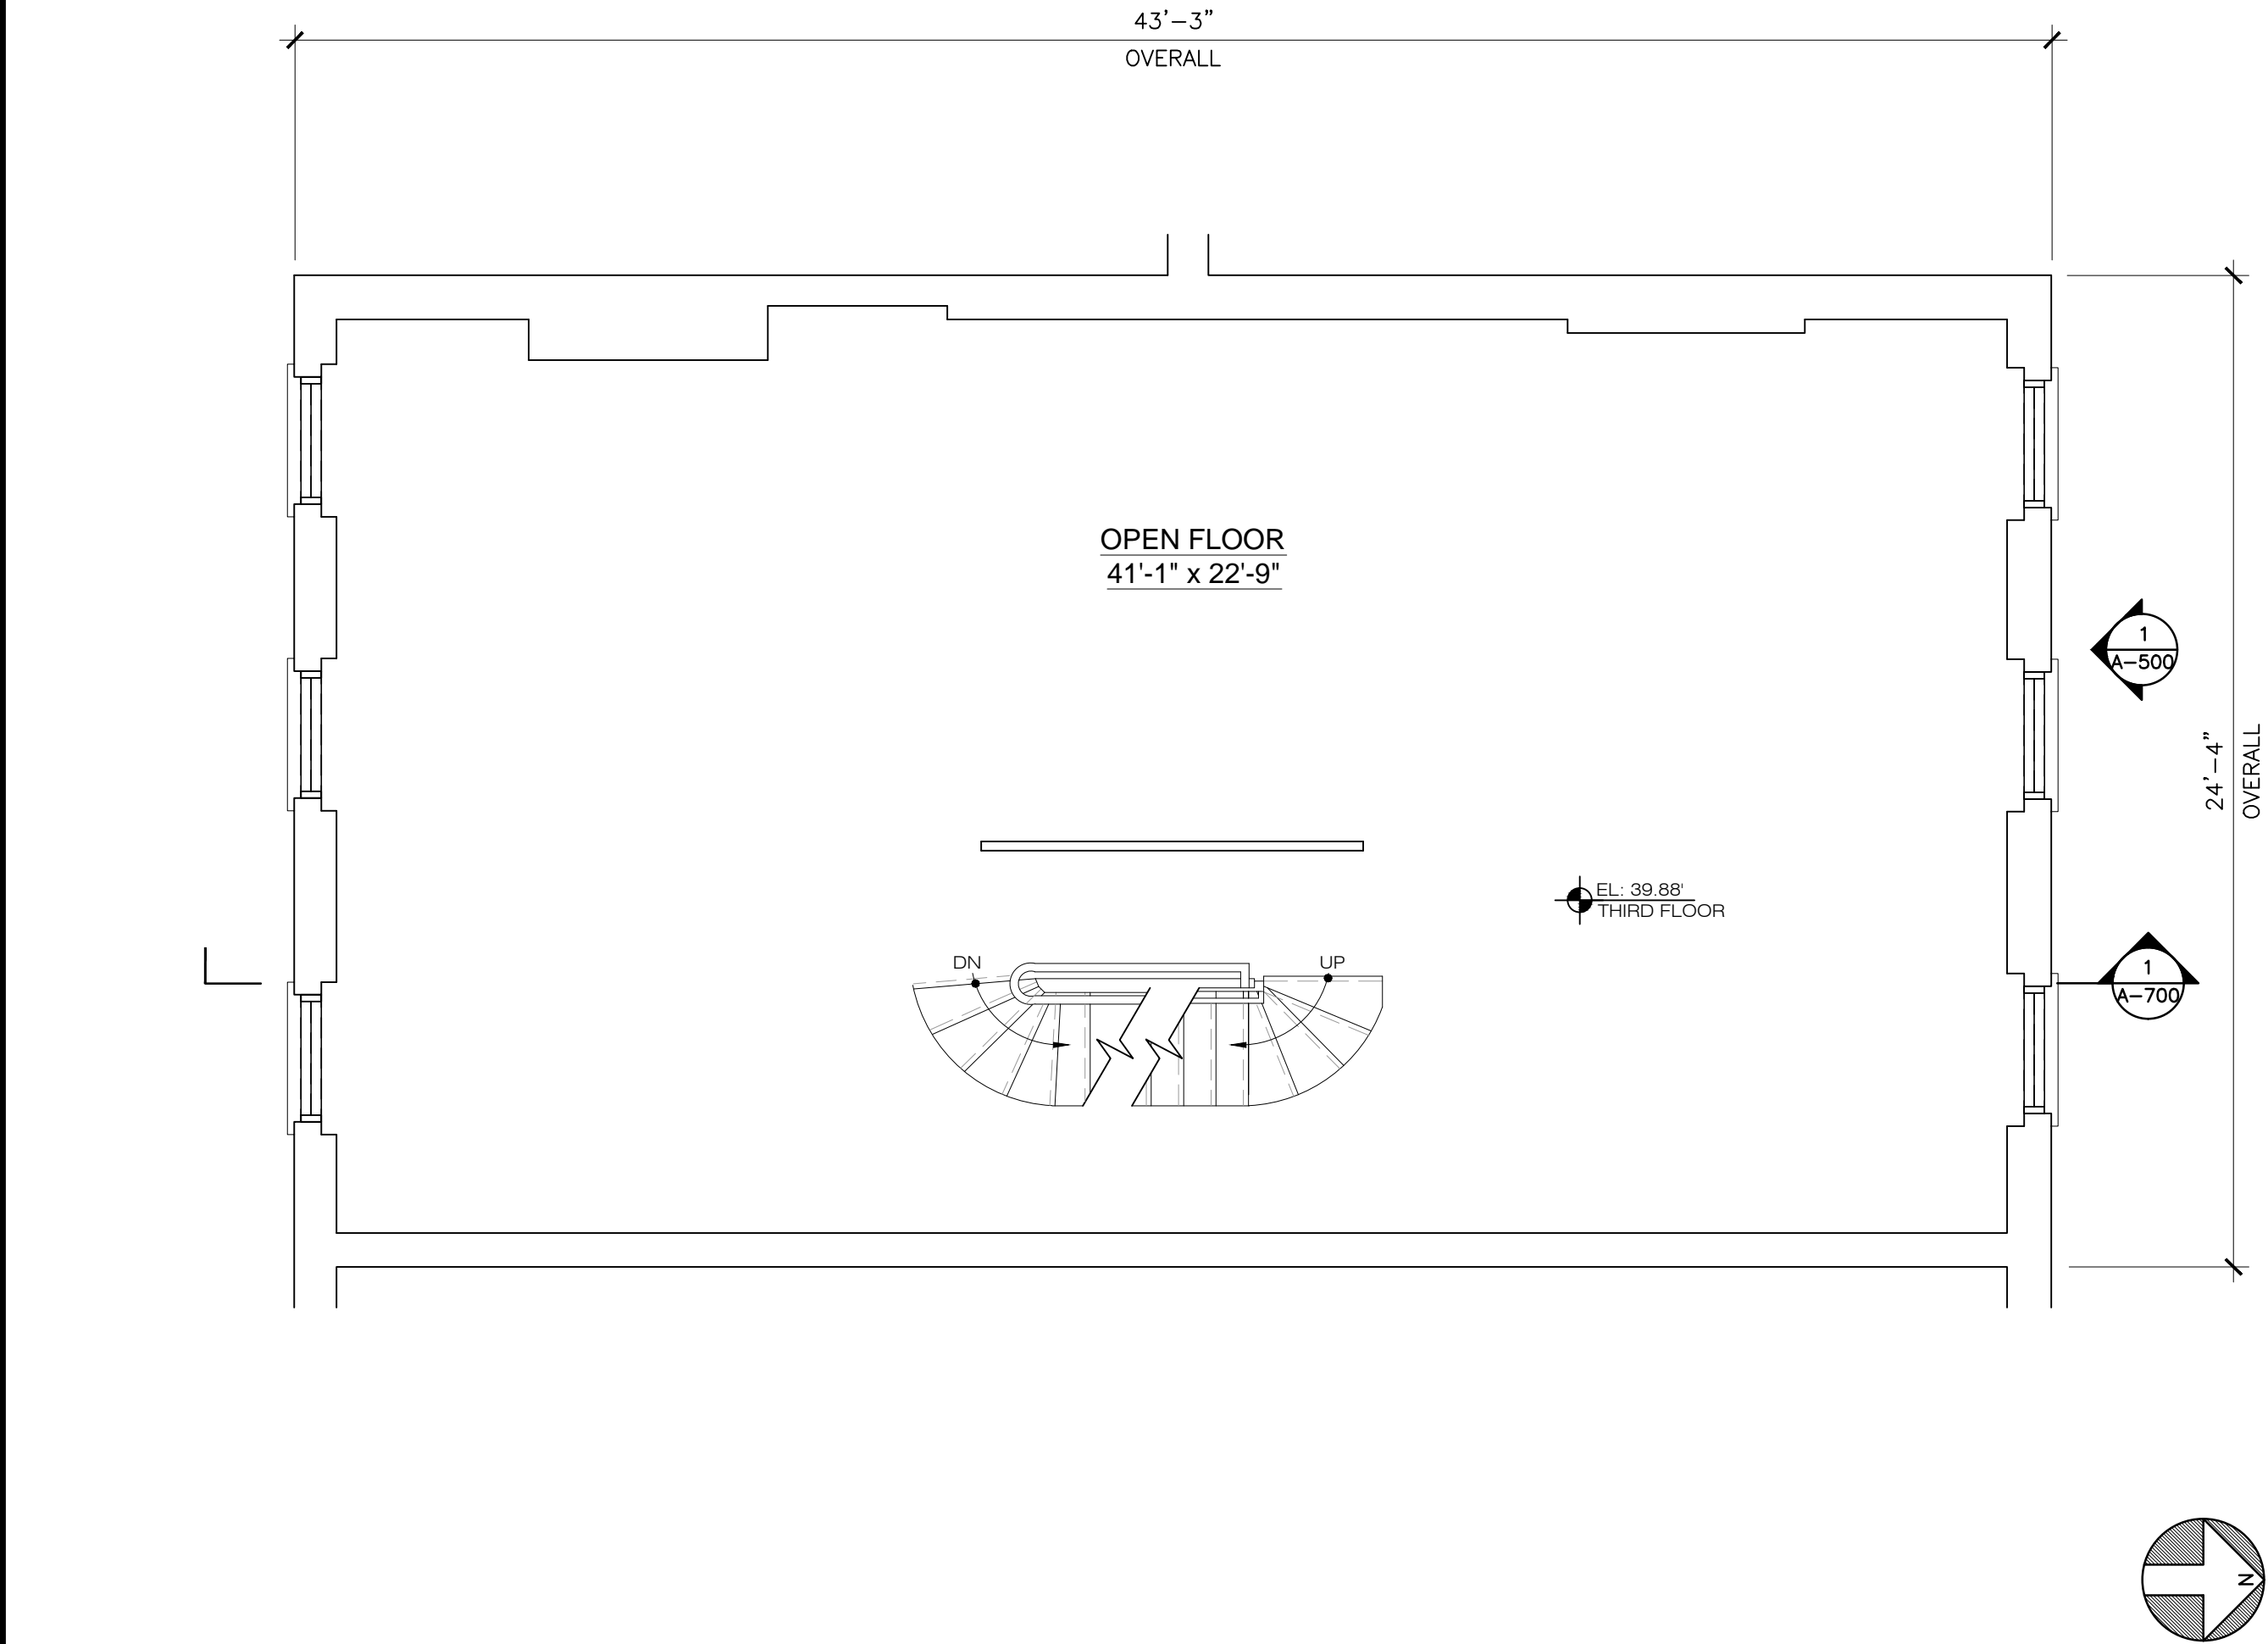


1 EXISTING ARCHITECTURAL PLAN: THIRD FLOOR

SCALE: 1/4"=1'-0"

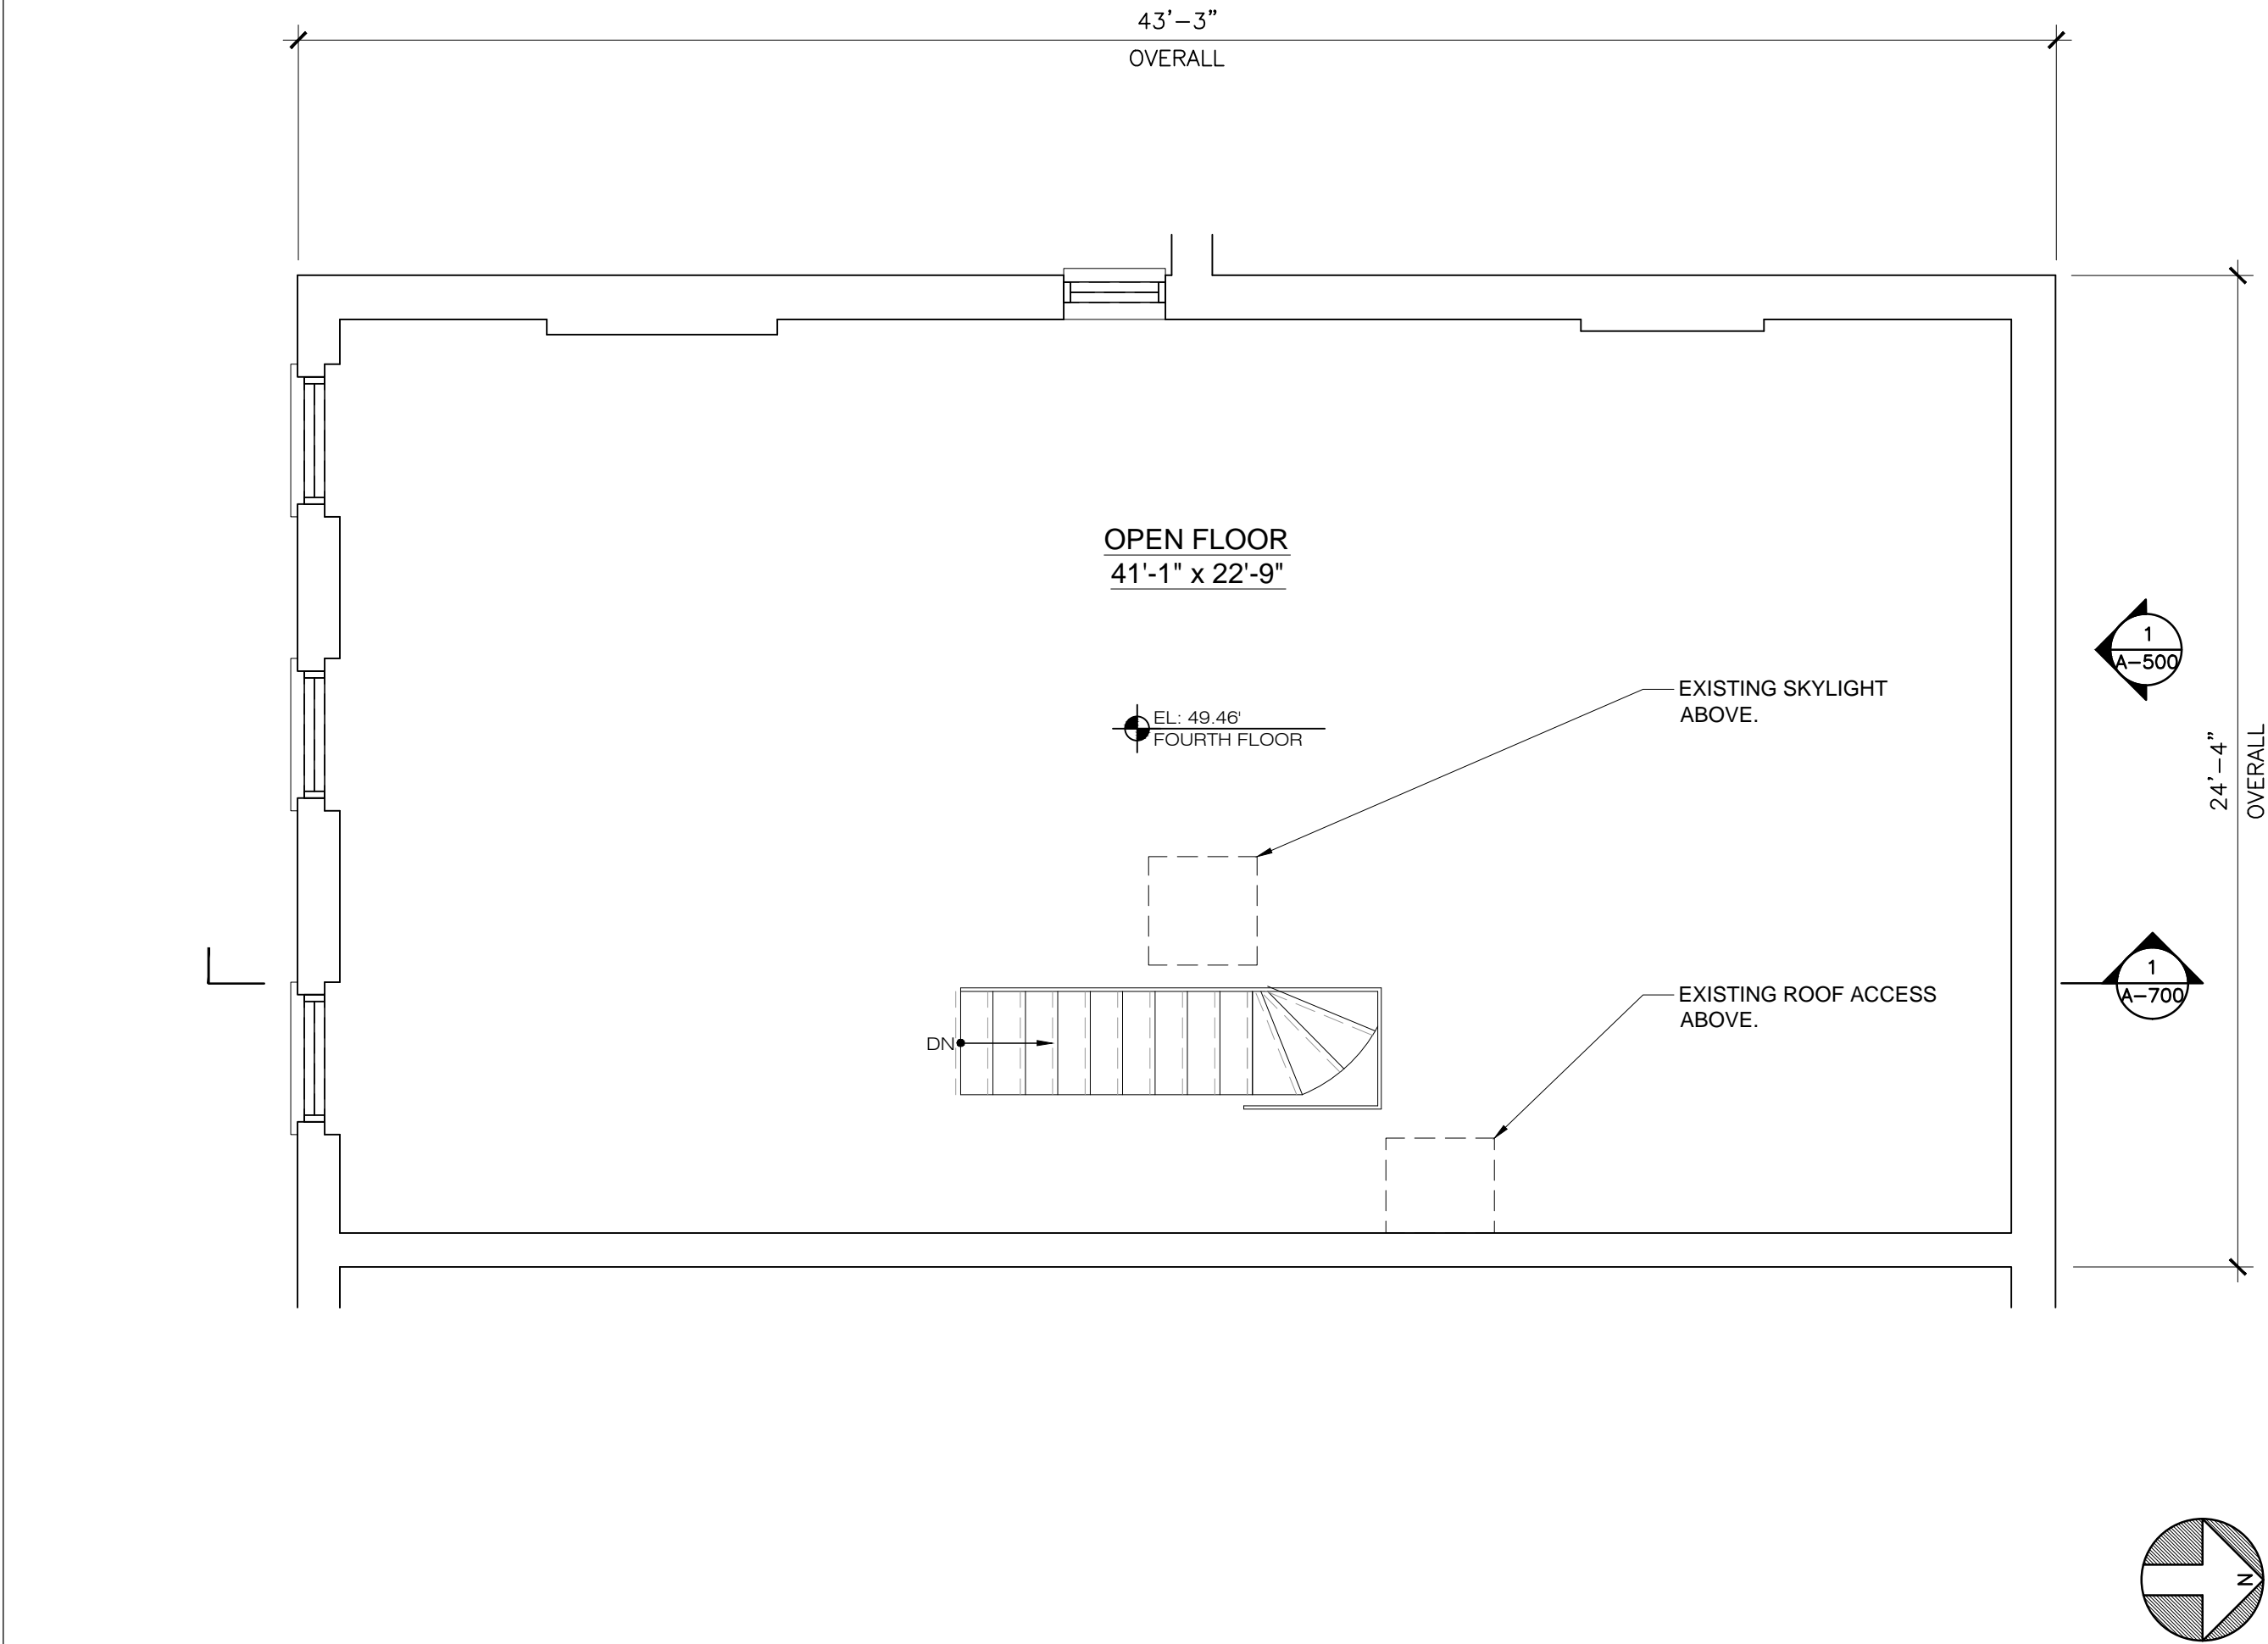


3 EXISTING ARCHITECTURAL PLAN: FOURTH FLOOR

SCALE: 1/4"=1'-0"

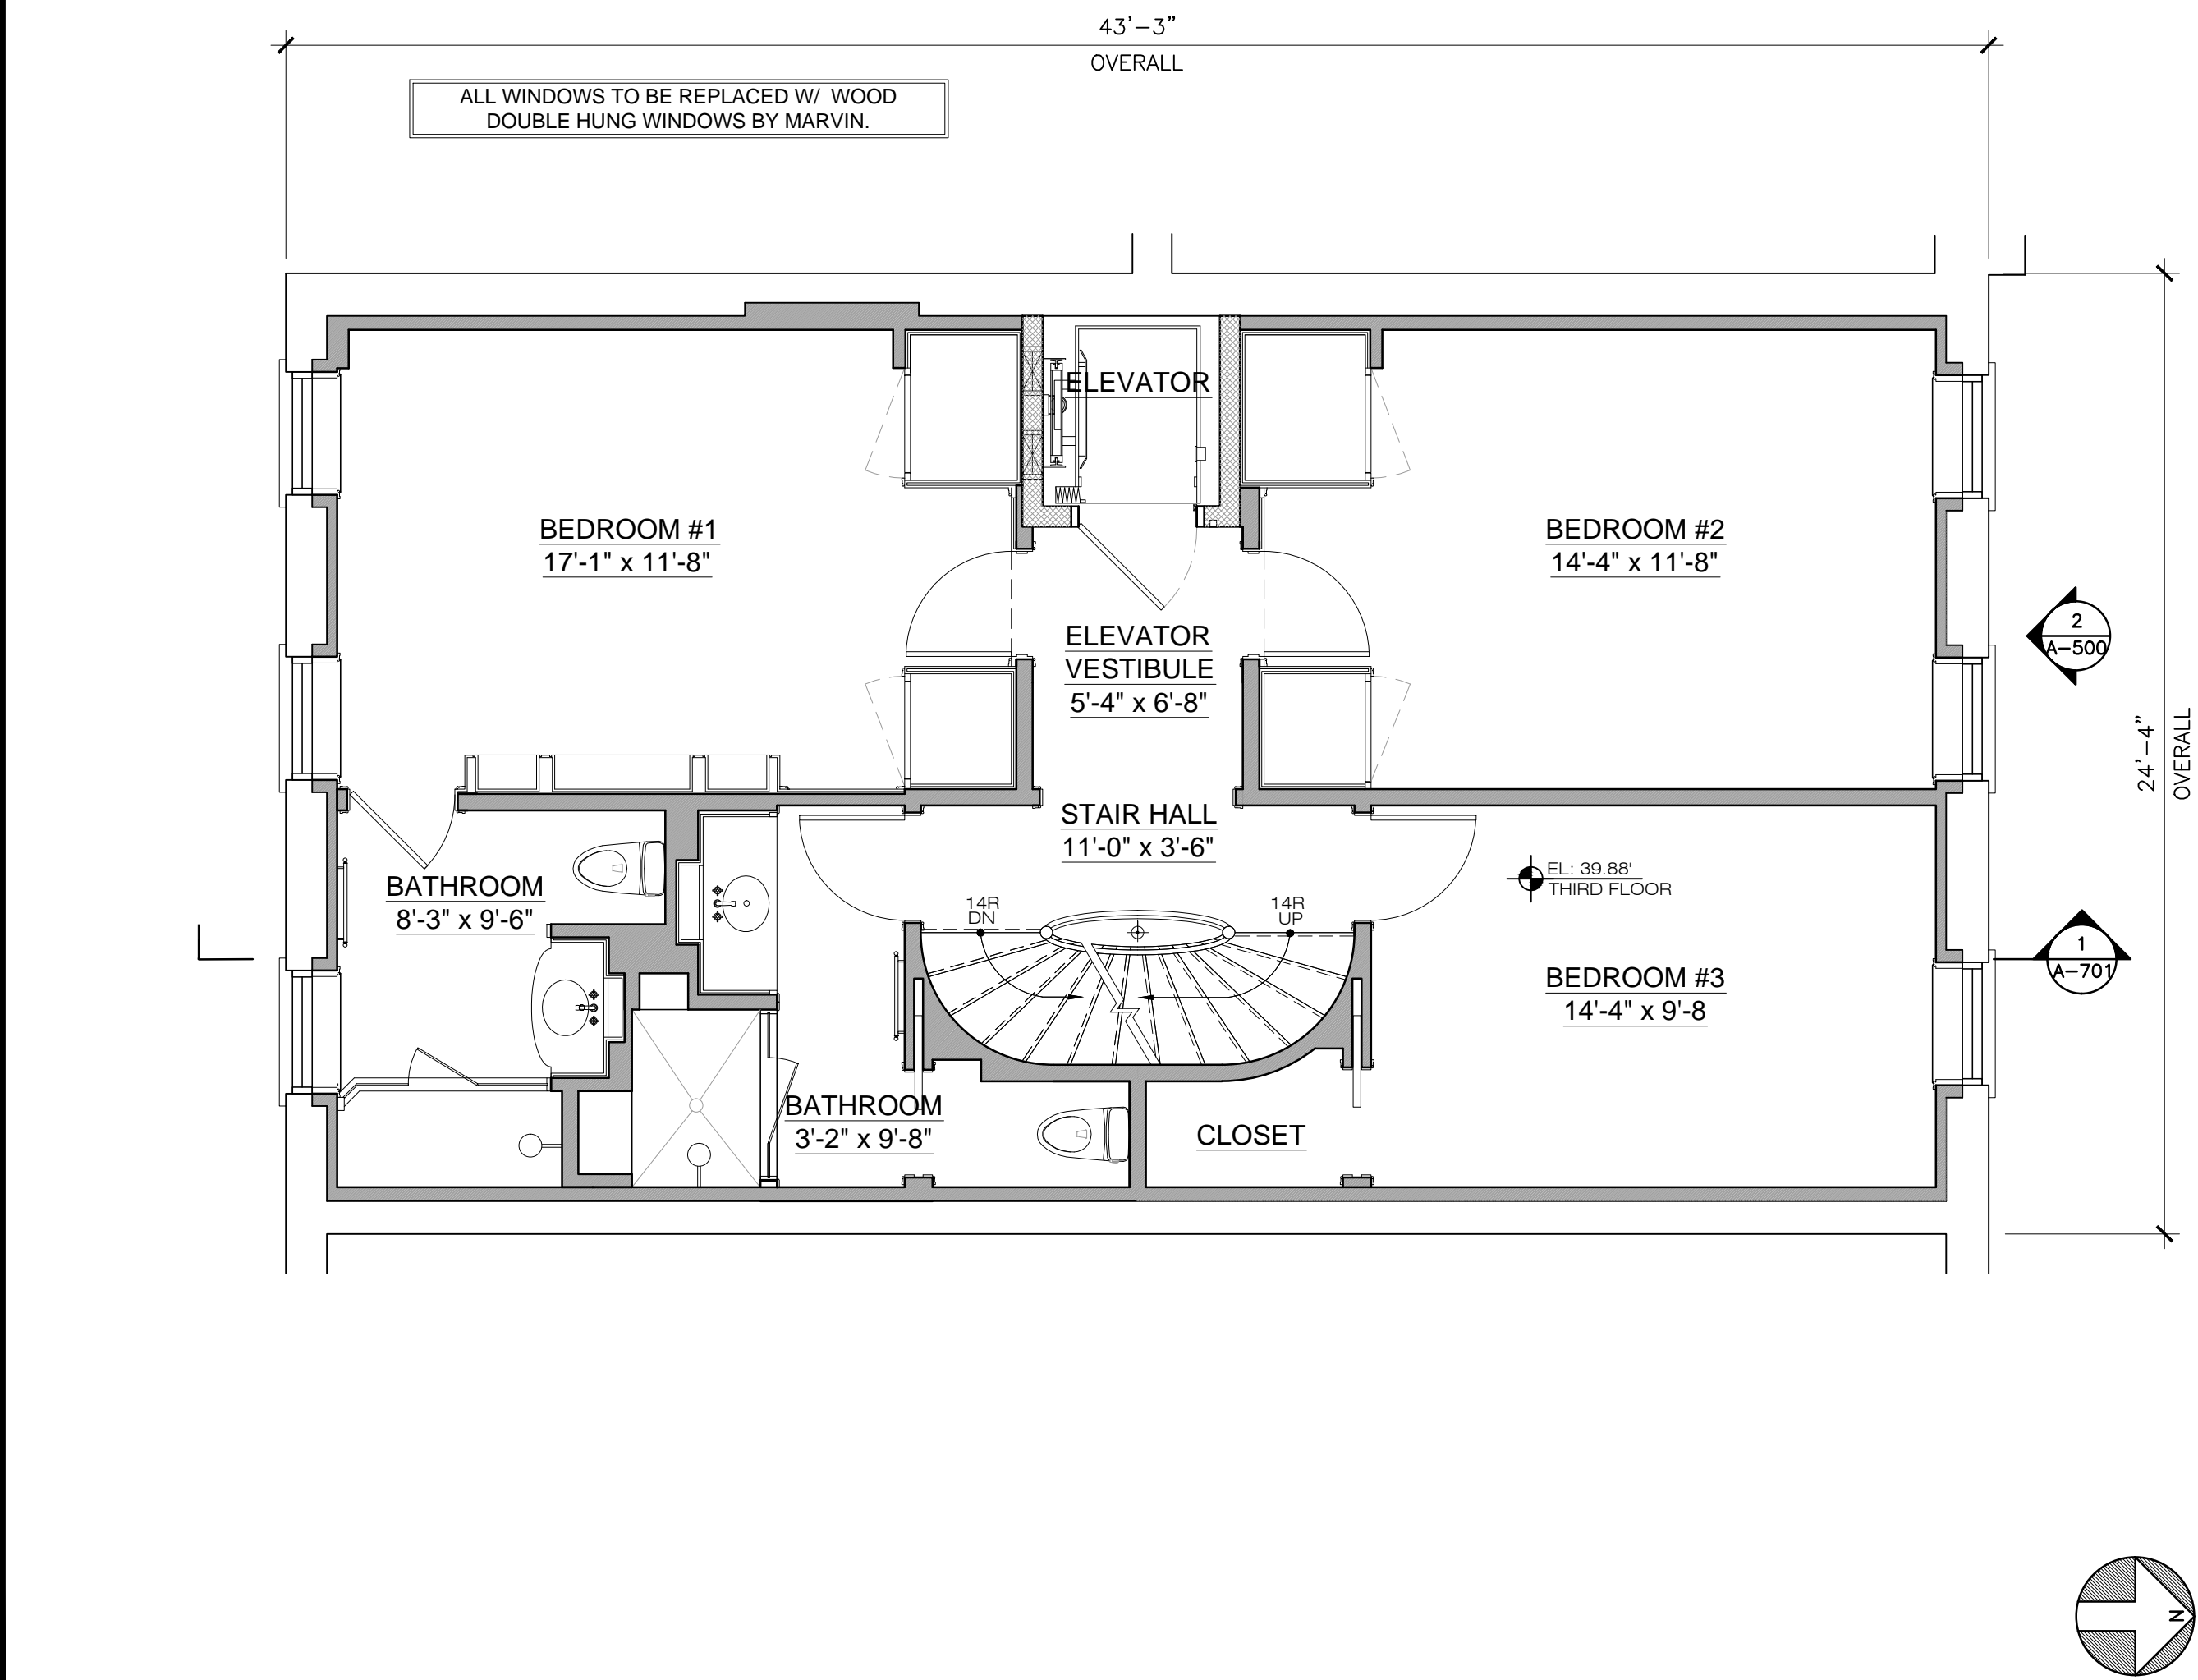

2 PROPOSED ARCHITECTURAL PLAN: THIRD FLOOR

SCALE: 1/4"=1'-0"

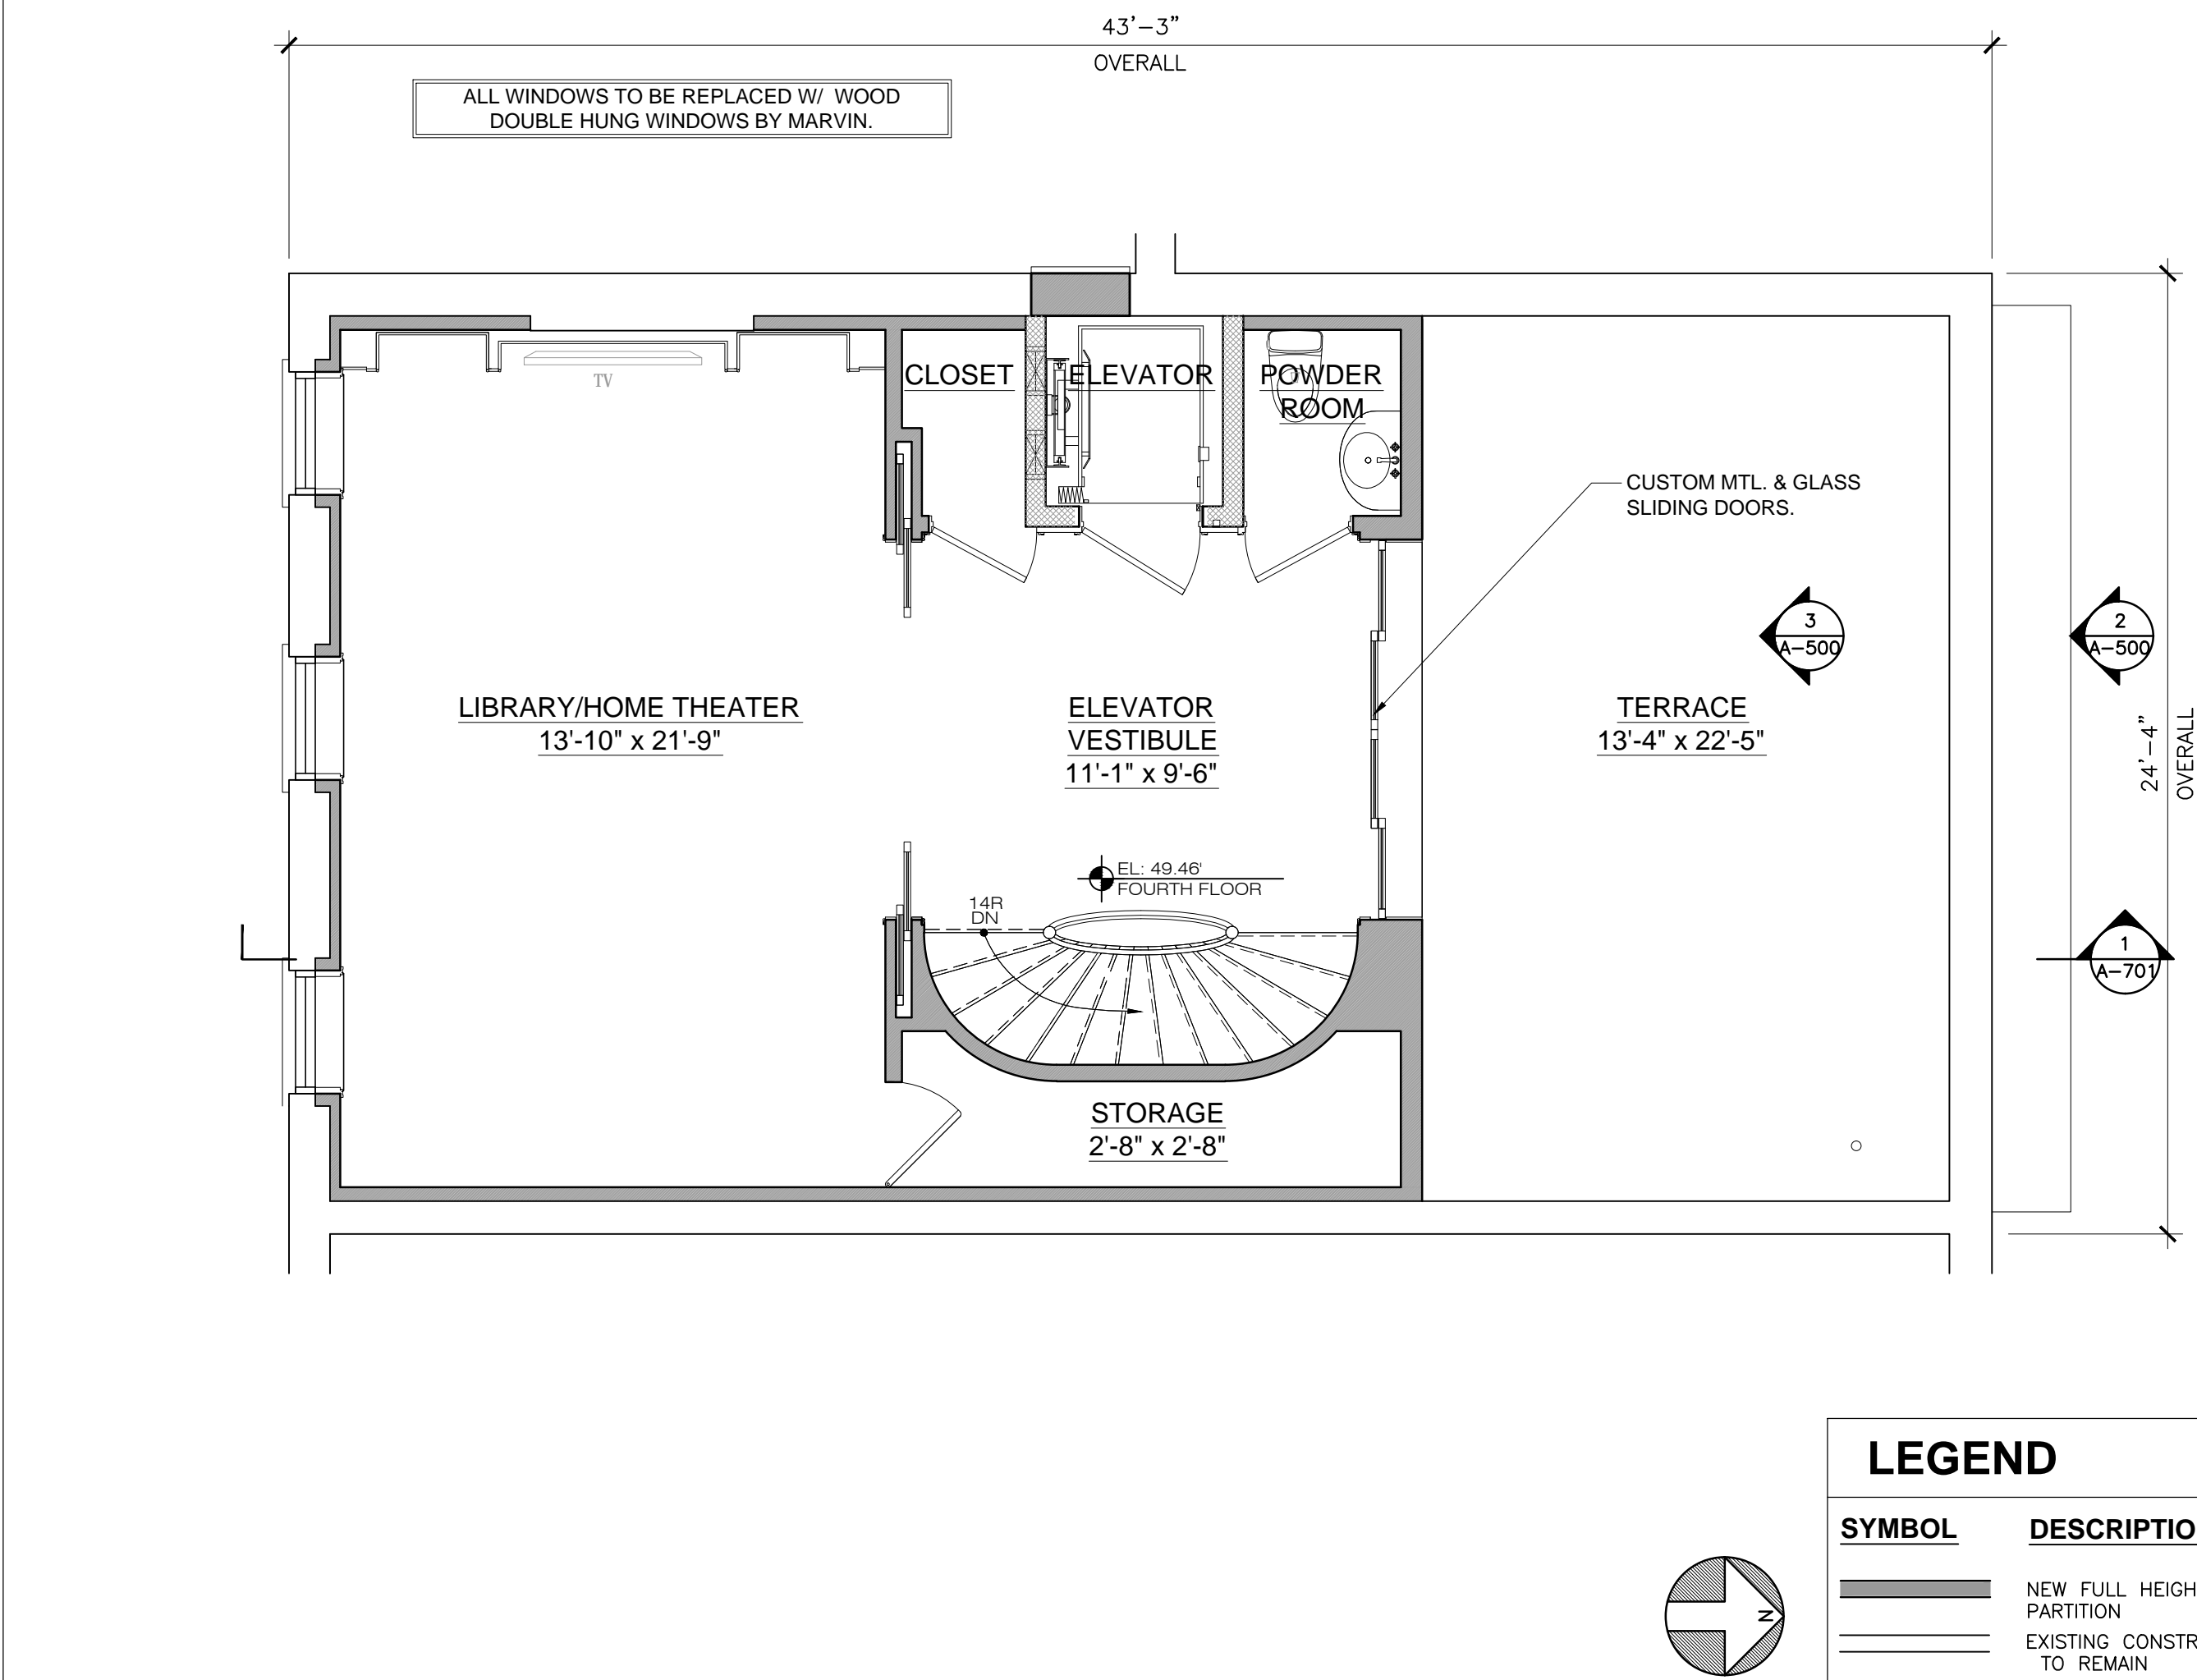


4 PROPOSED ARCHITECTURAL PLAN: FOURTH FLOOR


SCALE: 1/4"=1'-0"

LEGEND

SYMBOL	DESCRIPTION
	NEW FULL HEIGHT PARTITION
	EXISTING CONSTRUCTION TO REMAIN

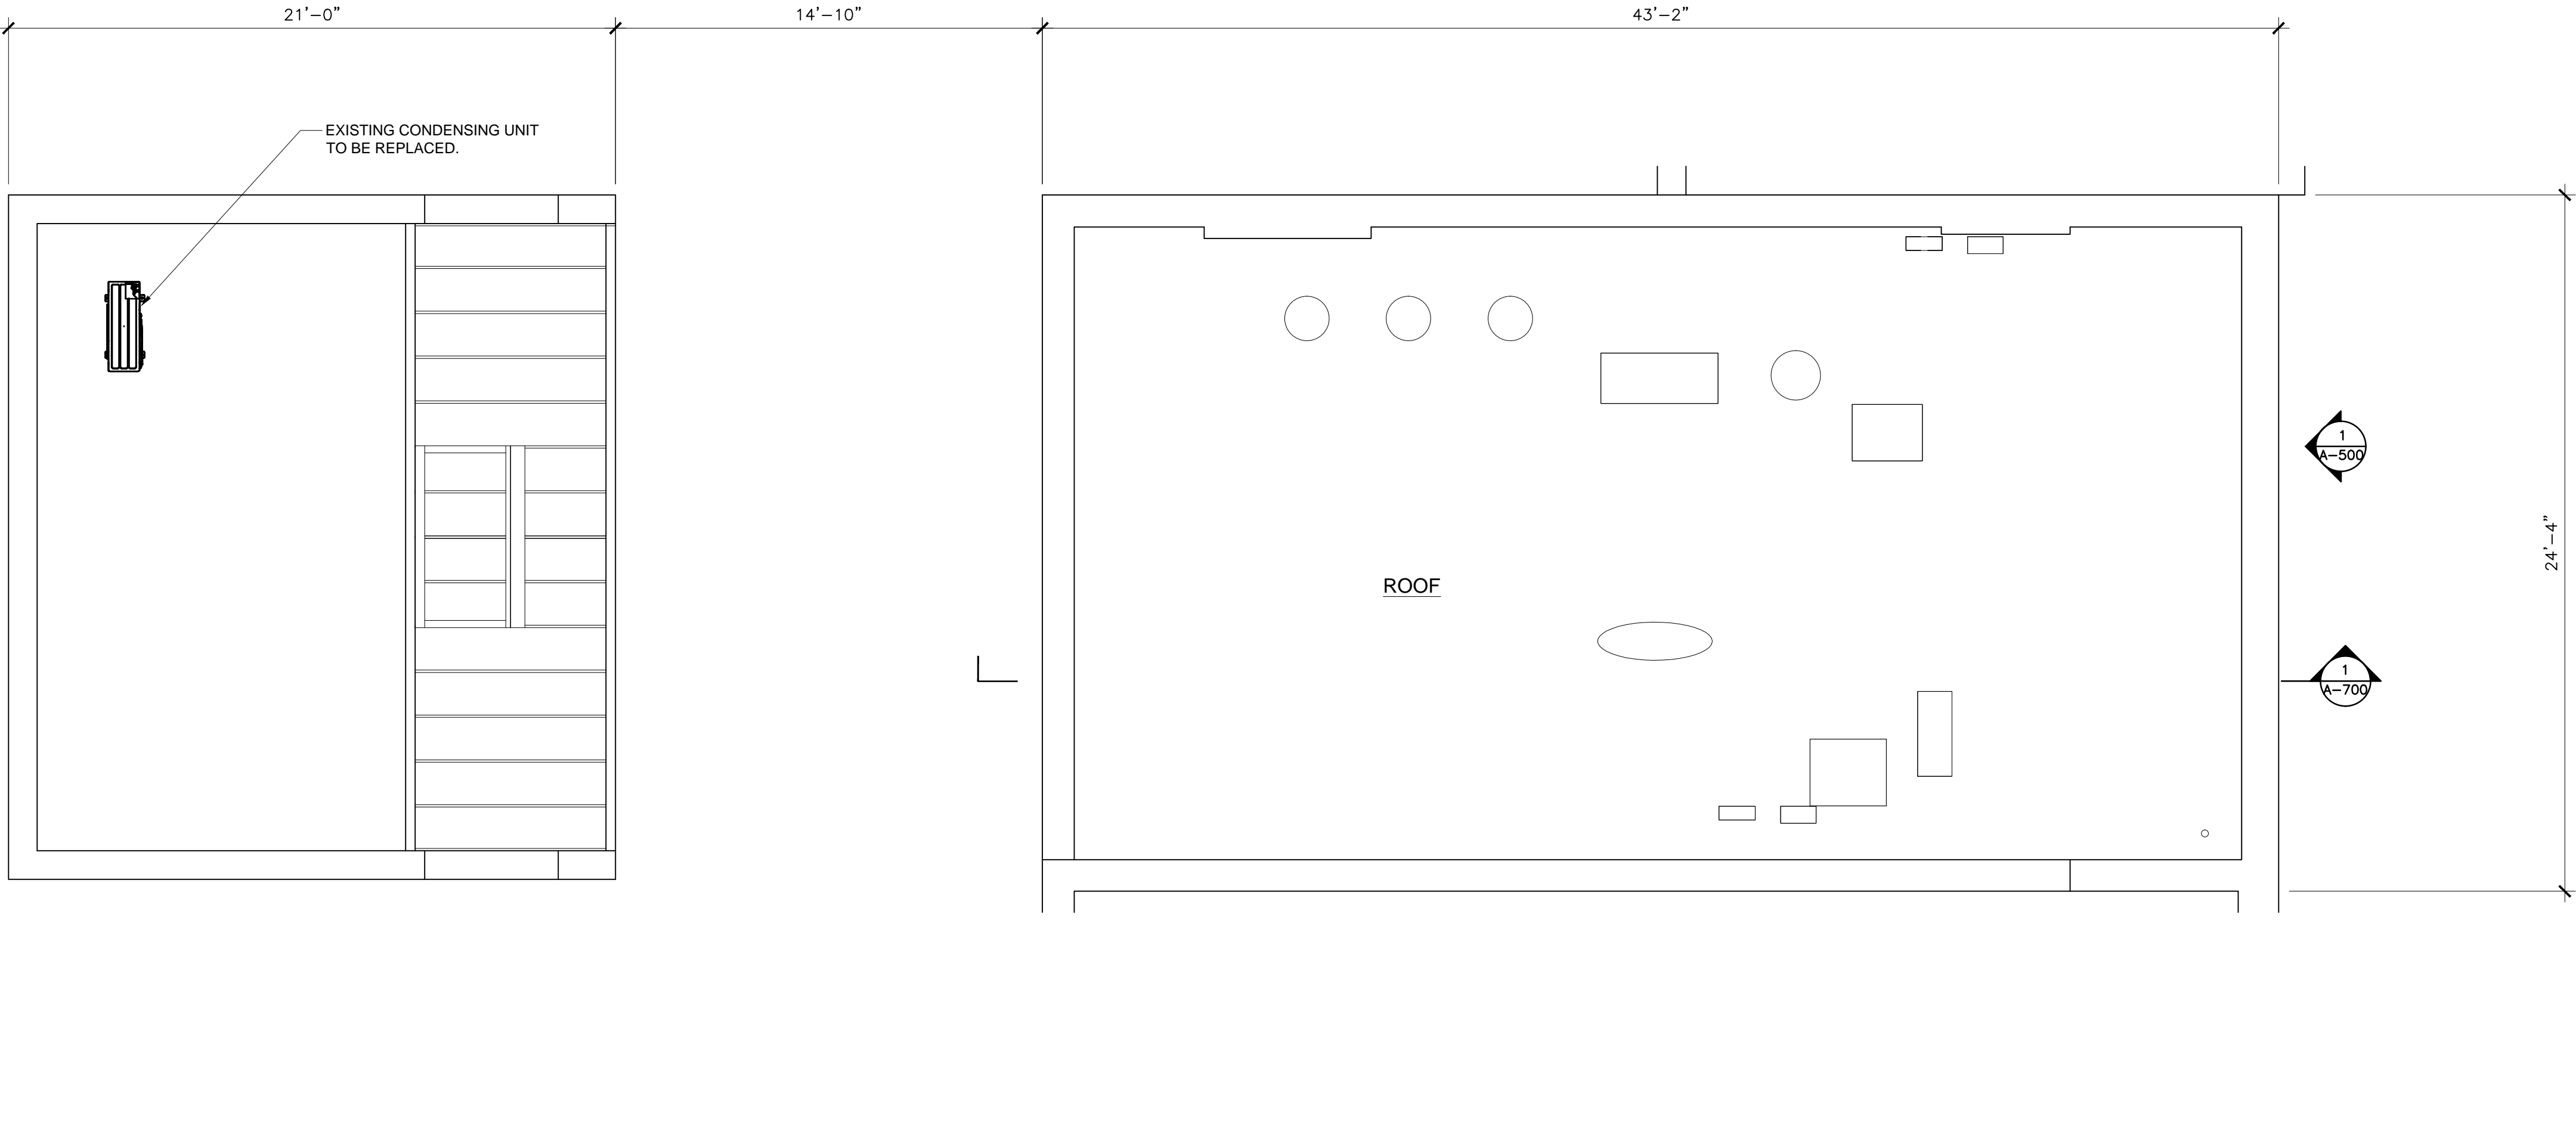

1 EXISTING ARCHITECTURAL PLAN: ROOF
SCALE: 1/4"=1'-0"

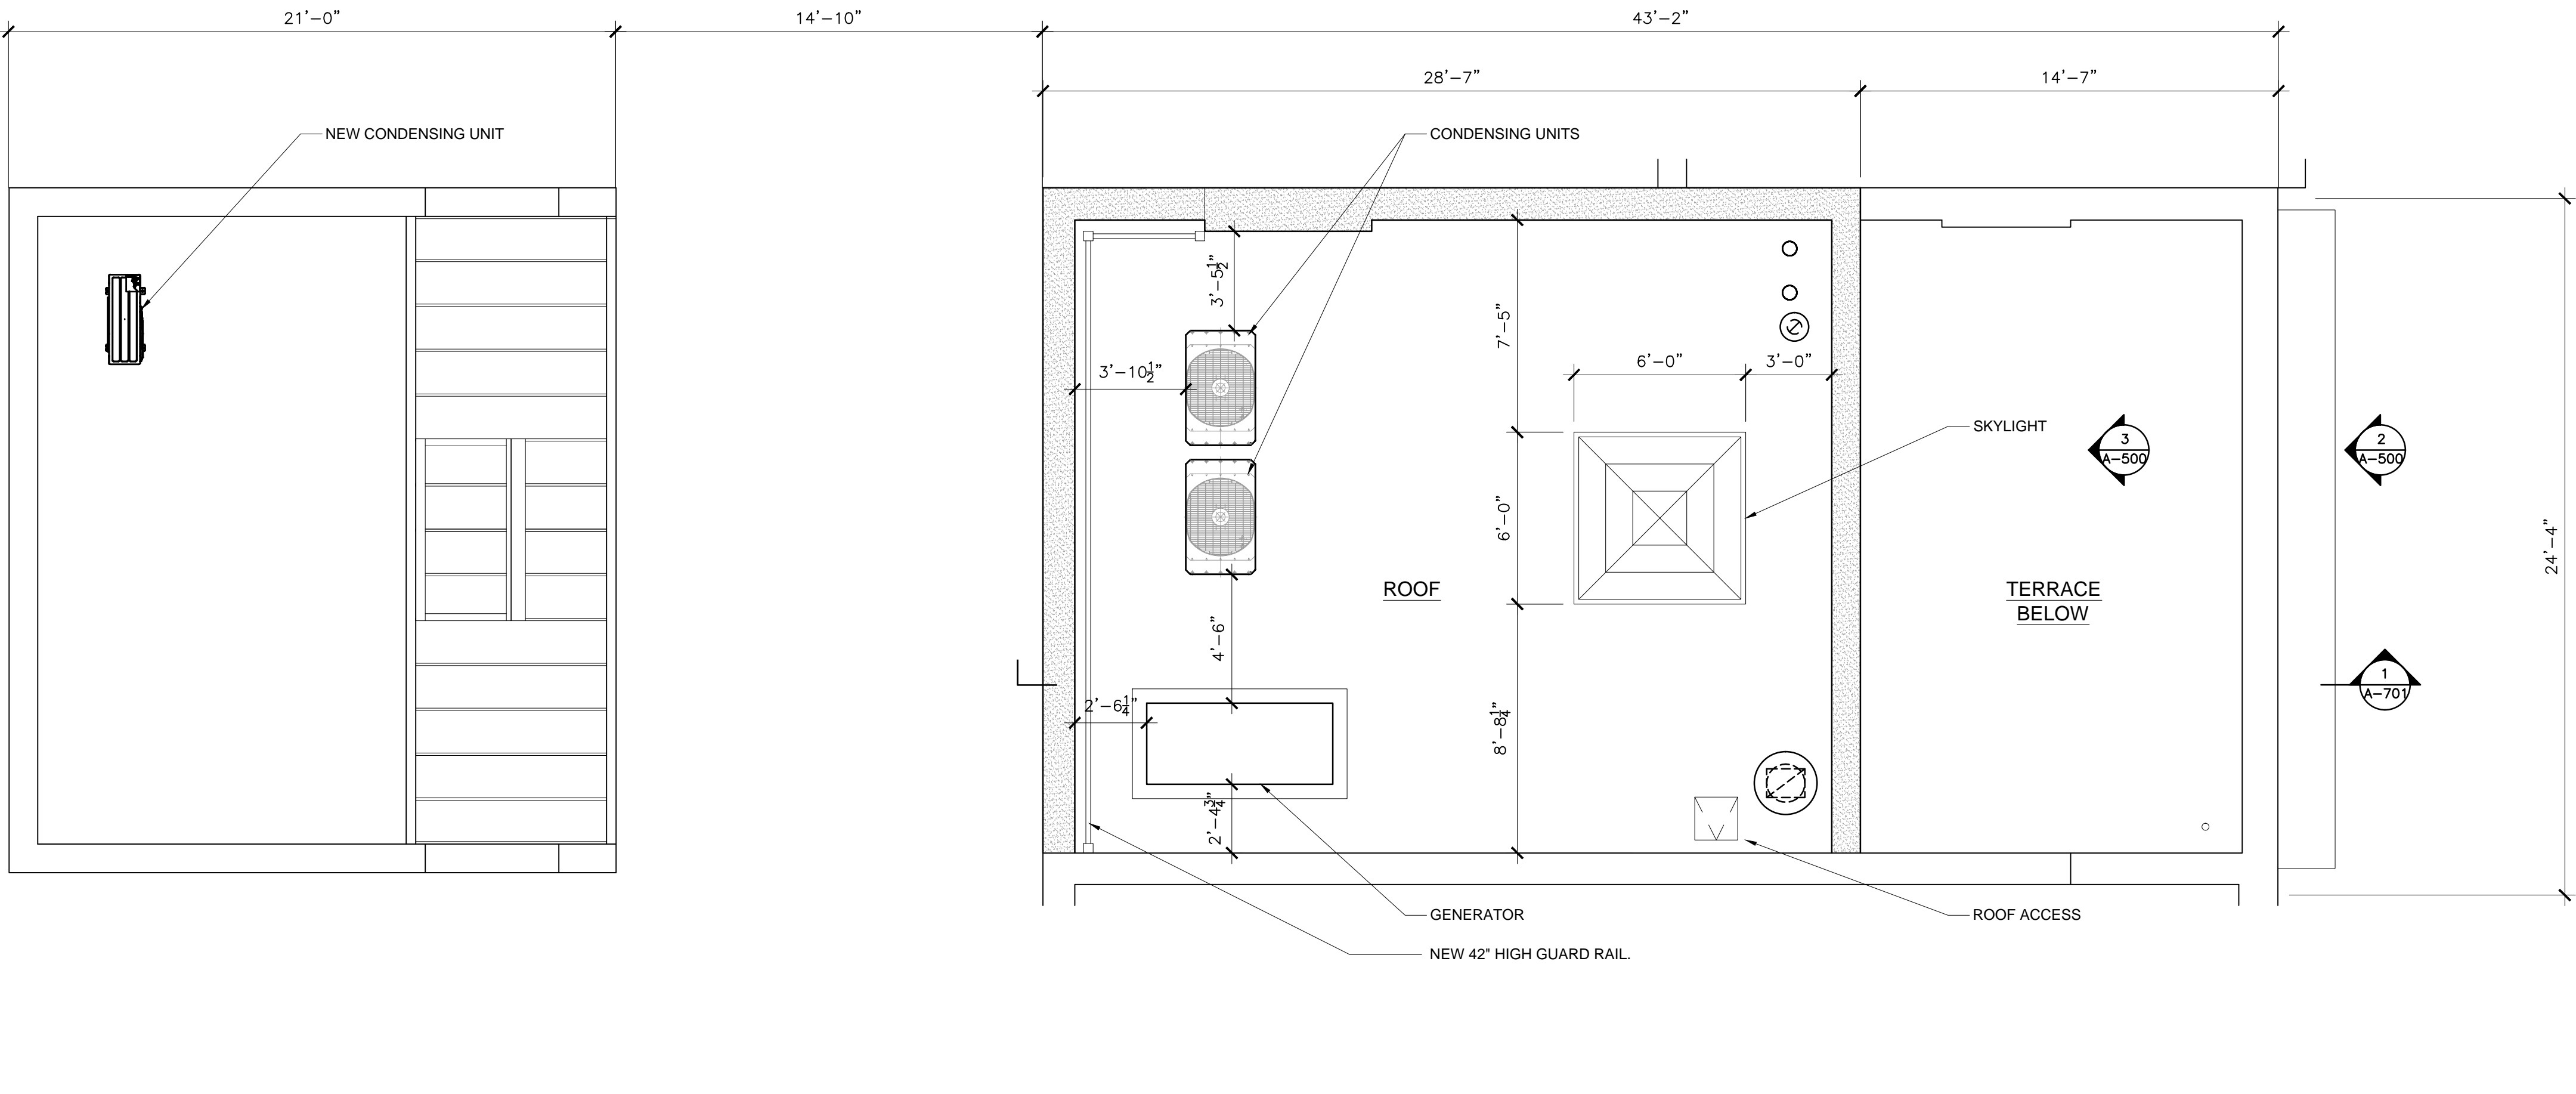


LEGEND	
SYMBOL	DESCRIPTION
	NEW FULL HEIGHT PARTITION
	EXISTING CONSTRUCTION TO REMAIN

2 PROPOSED ARCHITECTURAL PLAN: ROOF
SCALE: 1/4" = 1'-0"

DATE:	ISSUE:
02.06.14	LANDMARKS SET
06.25.14	LANDMARKS SET
07.11.14	LANDMARKS SET

DATE:	No.	REVISIONS / BY:
-------	-----	-----------------

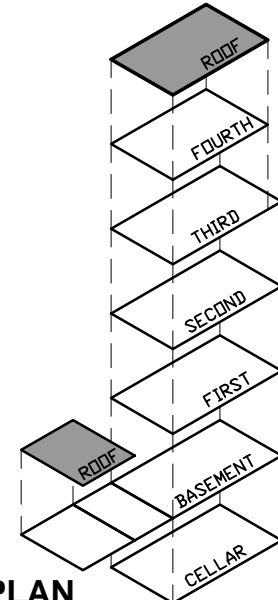

FLOOR KEY PLAN

PROJECT: **BURCH RESIDENCE**

LOCATION: **340 WEST 12TH STREET
NEW YORK, NY 10014**

PROJECT NO.	130480	DRAWN BY:	JLD
SCALE:	AS NOTED	CHECKED BY:	BM
DATE:	07/11/13	THESE DRAWINGS WERE COMPLETED UNDER THE DIRECT SUPERVISION OF:	NJT

**NICHOLAS J. TRICARICO
ARCHITECT**

**TRICARICO ARCHITECTURE
AND DESIGN PC**

DRAWING NAME:
**ARCHITECTURAL FLOOR
PLAN**

DRAWING NO. **A-104.00** PAGE: of

FIRM REGISTRATION NO. -

SEAL	SEAL
------	------



1 EXISTING VIEW- FRONT
N.T.S.



2 PROPOSED VIEW- FRONT
N.T.S.

© 2013 NICHOLAS J. TRICARICO

THE GENERAL CONTRACTOR AND/OR ALL SUB-CONTRACTORS WORKING FROM THESE PLANS AND SPECIFICATIONS ARE NOT TO SCALE SUCH INFORMATION BUT TO CONTACT THE ARCHITECT OR HIS REPRESENTATIVE REGARDING MEASUREMENTS. IF SUCH MEASUREMENTS DO NOT APPEAR CORRECT, ADD UP PROPERLY OR SCALE CORRECTLY TO THE INDICATED SIZE.

DATE:	ISSUE:
02.06.14	LANDMARKS SET
06.25.14	LANDMARKS SET
07.11.14	LANDMARKS SET

DATE:	No.	REVISIONS / BY:
-------	-----	-----------------

FLOOR KEY PLAN
PROJECT:

**BURCH
RESIDENCE**

LOCATION:
340 WEST 12TH STREET
NEW YORK, NY 10014

PROJECT NO. 130480	DRAWN BY: JLD
SCALE: AS NOTED	CHECKED BY: BM
DATE: 07/11/13	THESE DRAWINGS WERE COMPLETED UNDER THE DIRECT SUPERVISION OF: NJT

**NICHOLAS J. TRICARICO
ARCHITECT**

**TRICARICO ARCHITECTURE
AND DESIGN PC**

DRAWING NAME:
VIEWS


DRAWING NO. PAGE: of
A-400.00

FIRM REGISTRATION NO. -


SEAL SEAL



1 ELEVATIONS: EXISTING FRONT
SCALE: 1/4"=1'-0"

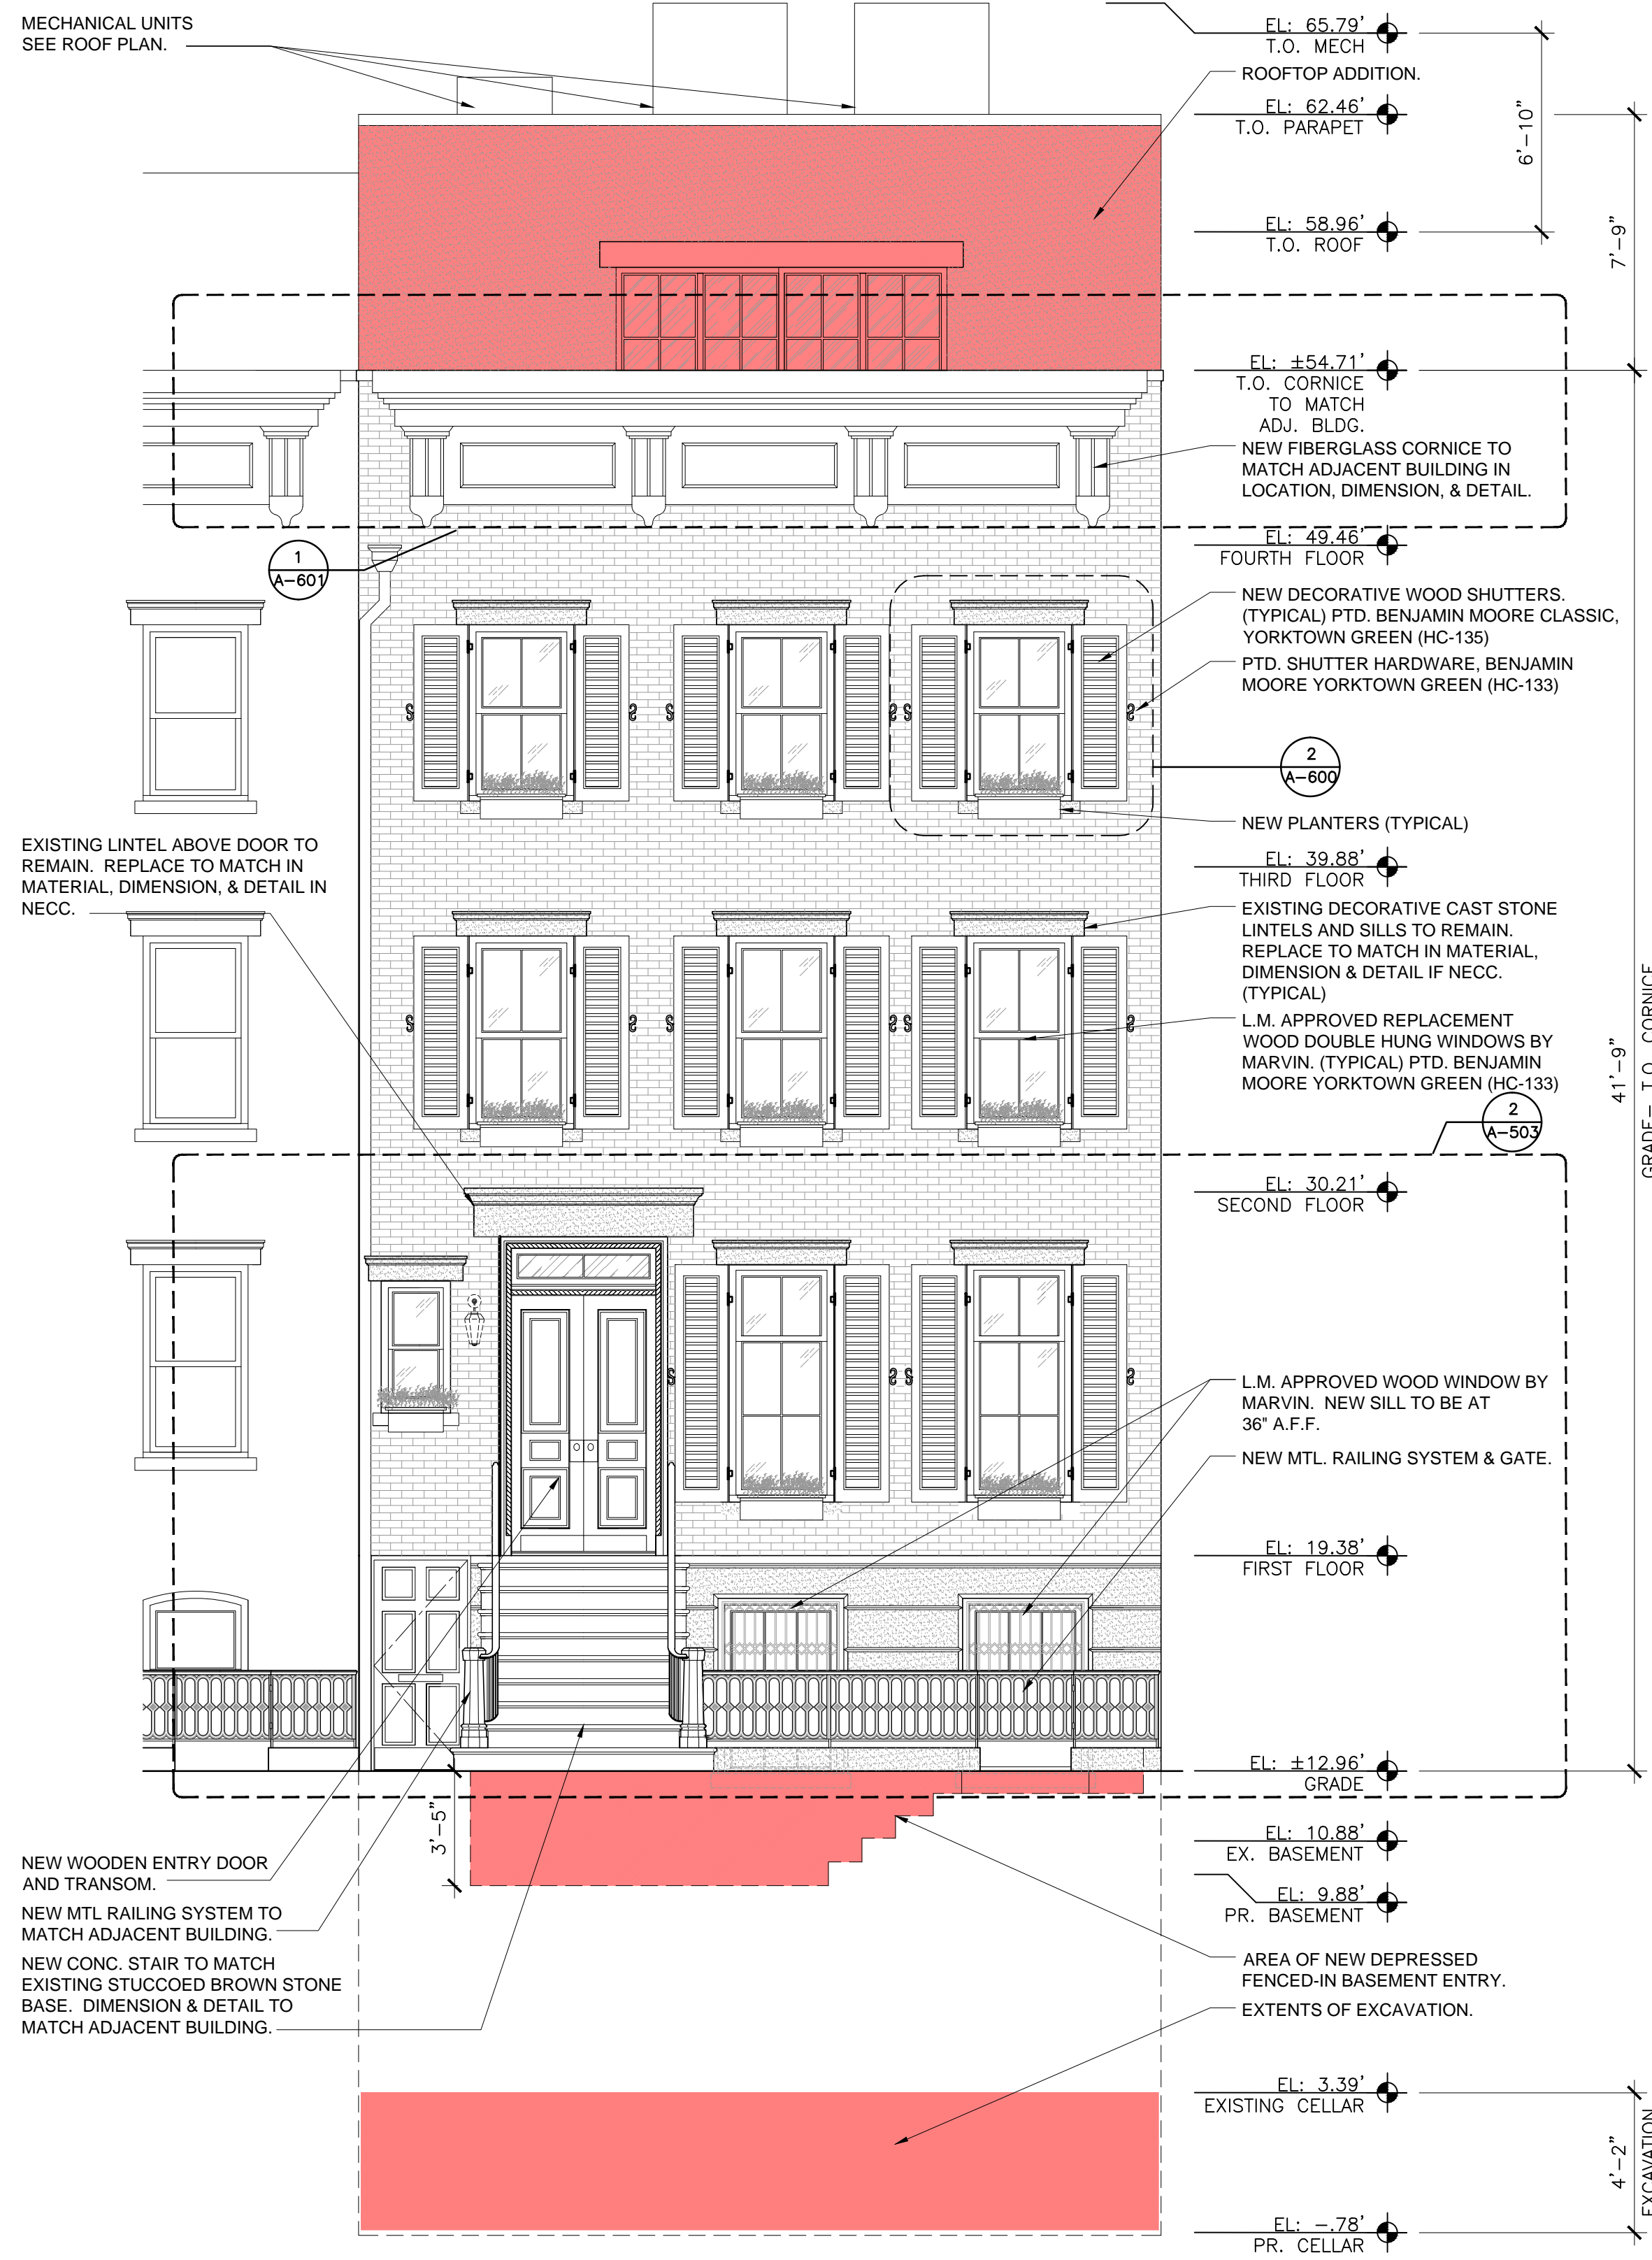

2 ELEVATIONS: PROPOSED FRONT
SCALE: 1/4"=1'-0"

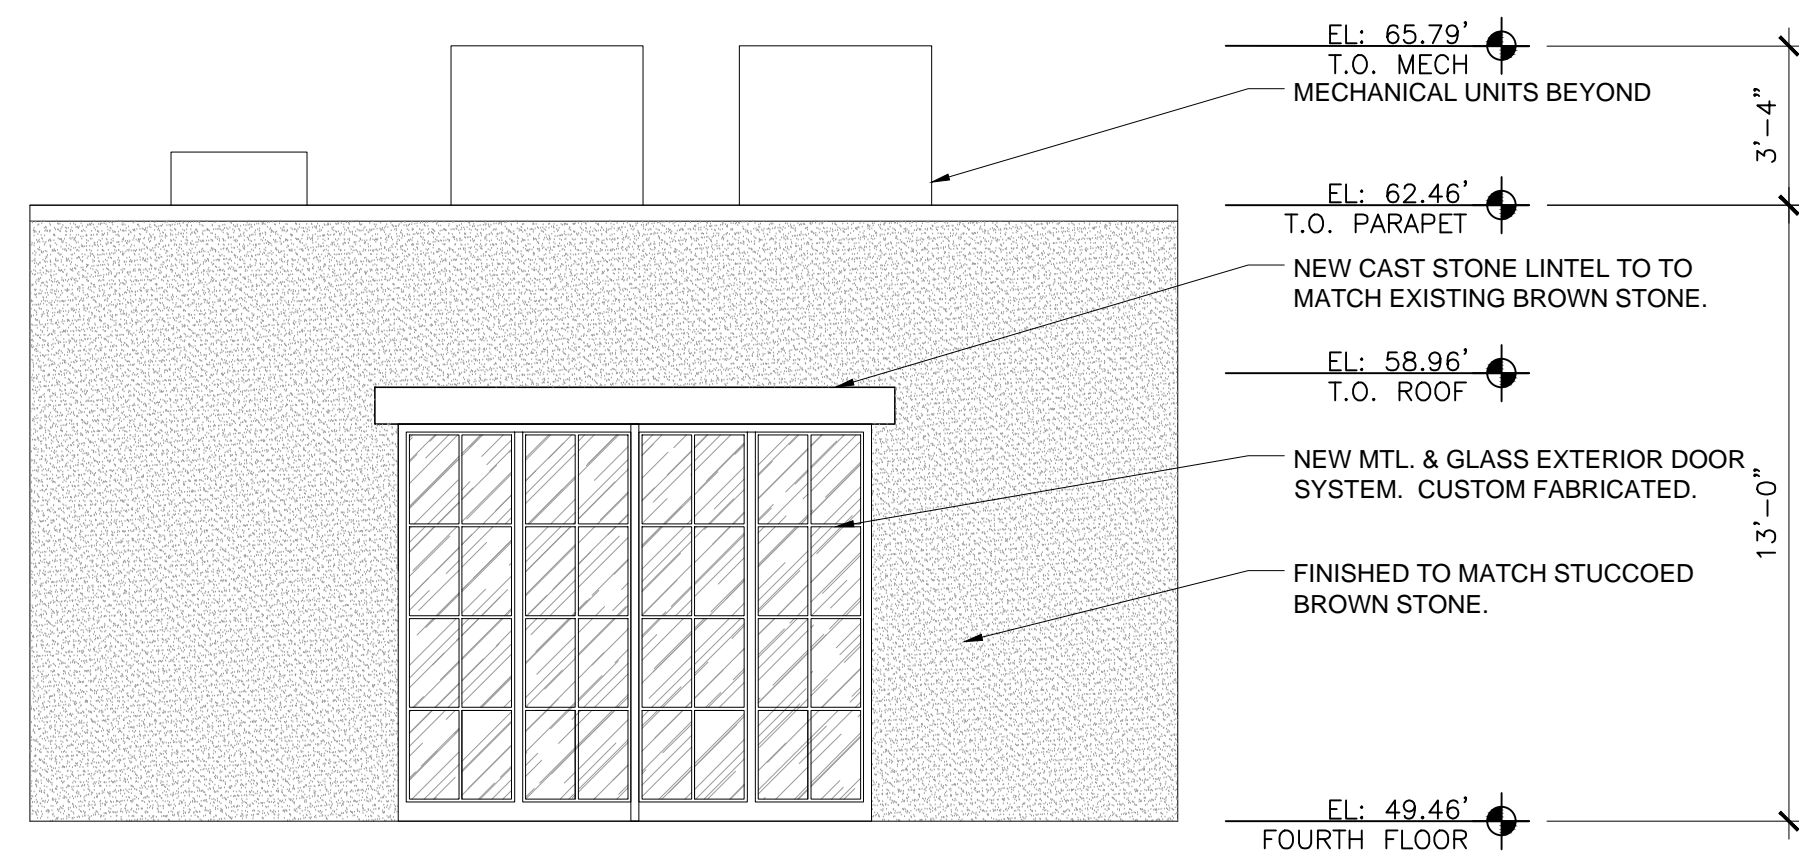

3 ELEVATIONS: PROPOSED FRONT ROOF TOP ADDITION
SCALE: 1/4"=1'-0"

© 2013 NICHOLAS J. TRICARICO

THE GENERAL CONTRACTOR AND/OR ALL SUB-CONTRACTORS WORKING FROM THESE PLANS AND SPECIFICATIONS ARE NOT TO SCALE SUCH INFORMATION BUT TO CONTACT THE ARCHITECT OR HIS REPRESENTATIVE REGARDING MEASUREMENTS. IF SUCH MEASUREMENTS DO NOT APPEAR CORRECT, ADD UP PROPERLY OR SCALE CORRECTLY TO THE INDICATED SIZE.

DATE: ISSUE:

02.06.14 LANDMARKS SET

06.25.14 LANDMARKS SET

07.11.14 LANDMARKS SET

DATE: No. REVISIONS / BY:

FLOOR KEY PLAN

PROJECT: **BURCH RESIDENCE**

LOCATION: **340 WEST 12TH STREET
NEW YORK, NY 10014**

PROJECT NO. 130480	DRAWN BY: JLD
SCALE: AS NOTED	CHECKED BY: BM
DATE: 07/11/13	THESE DRAWINGS WERE COMPLETED UNDER THE DIRECT SUPERVISION OF: NJT

**NICHOLAS J. TRICARICO
ARCHITECT**

**TRICARICO ARCHITECTURE
AND DESIGN PC**



DRAWING NAME:
ELEVATIONS: EXTERIOR



DRAWING NO. **A-500.00** PAGE: of

FIRM REGISTRATION NO. -


SEAL

SEAL

  


  




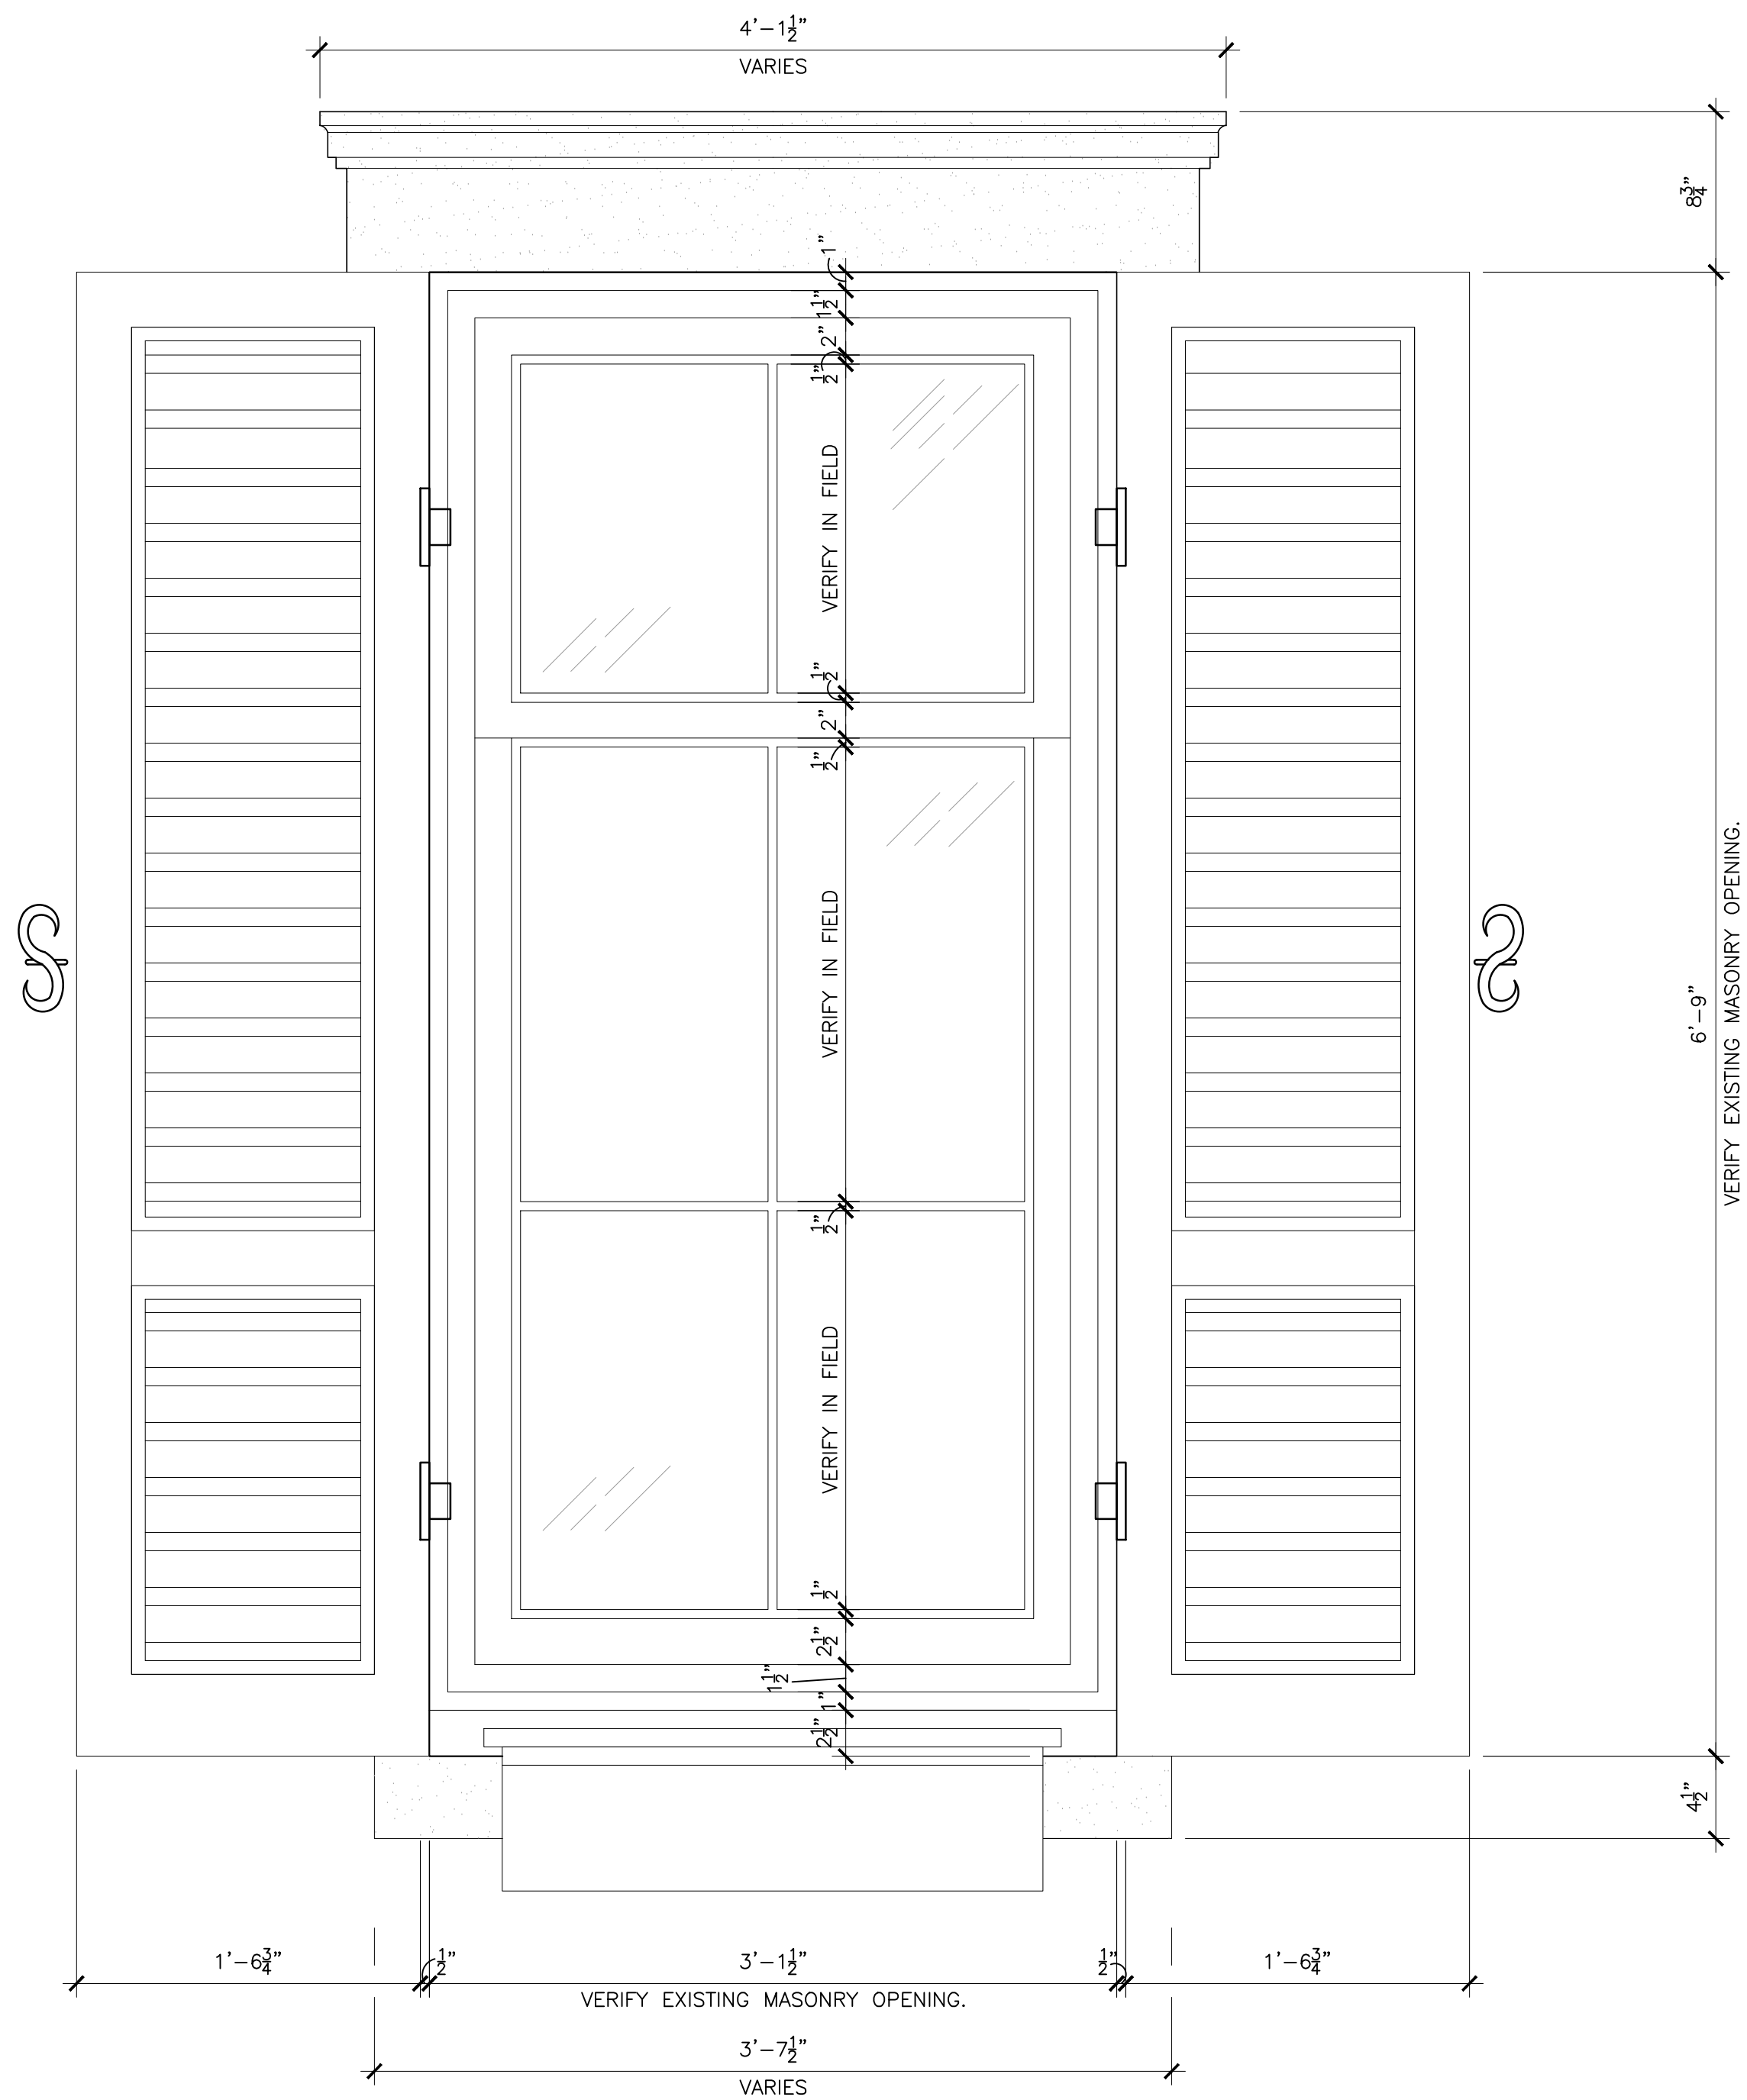


1 DETAILS: DOUBLE HUNG WINDOW- 2 OVER 4
SCALE: 1 1/2" = 1'-0"

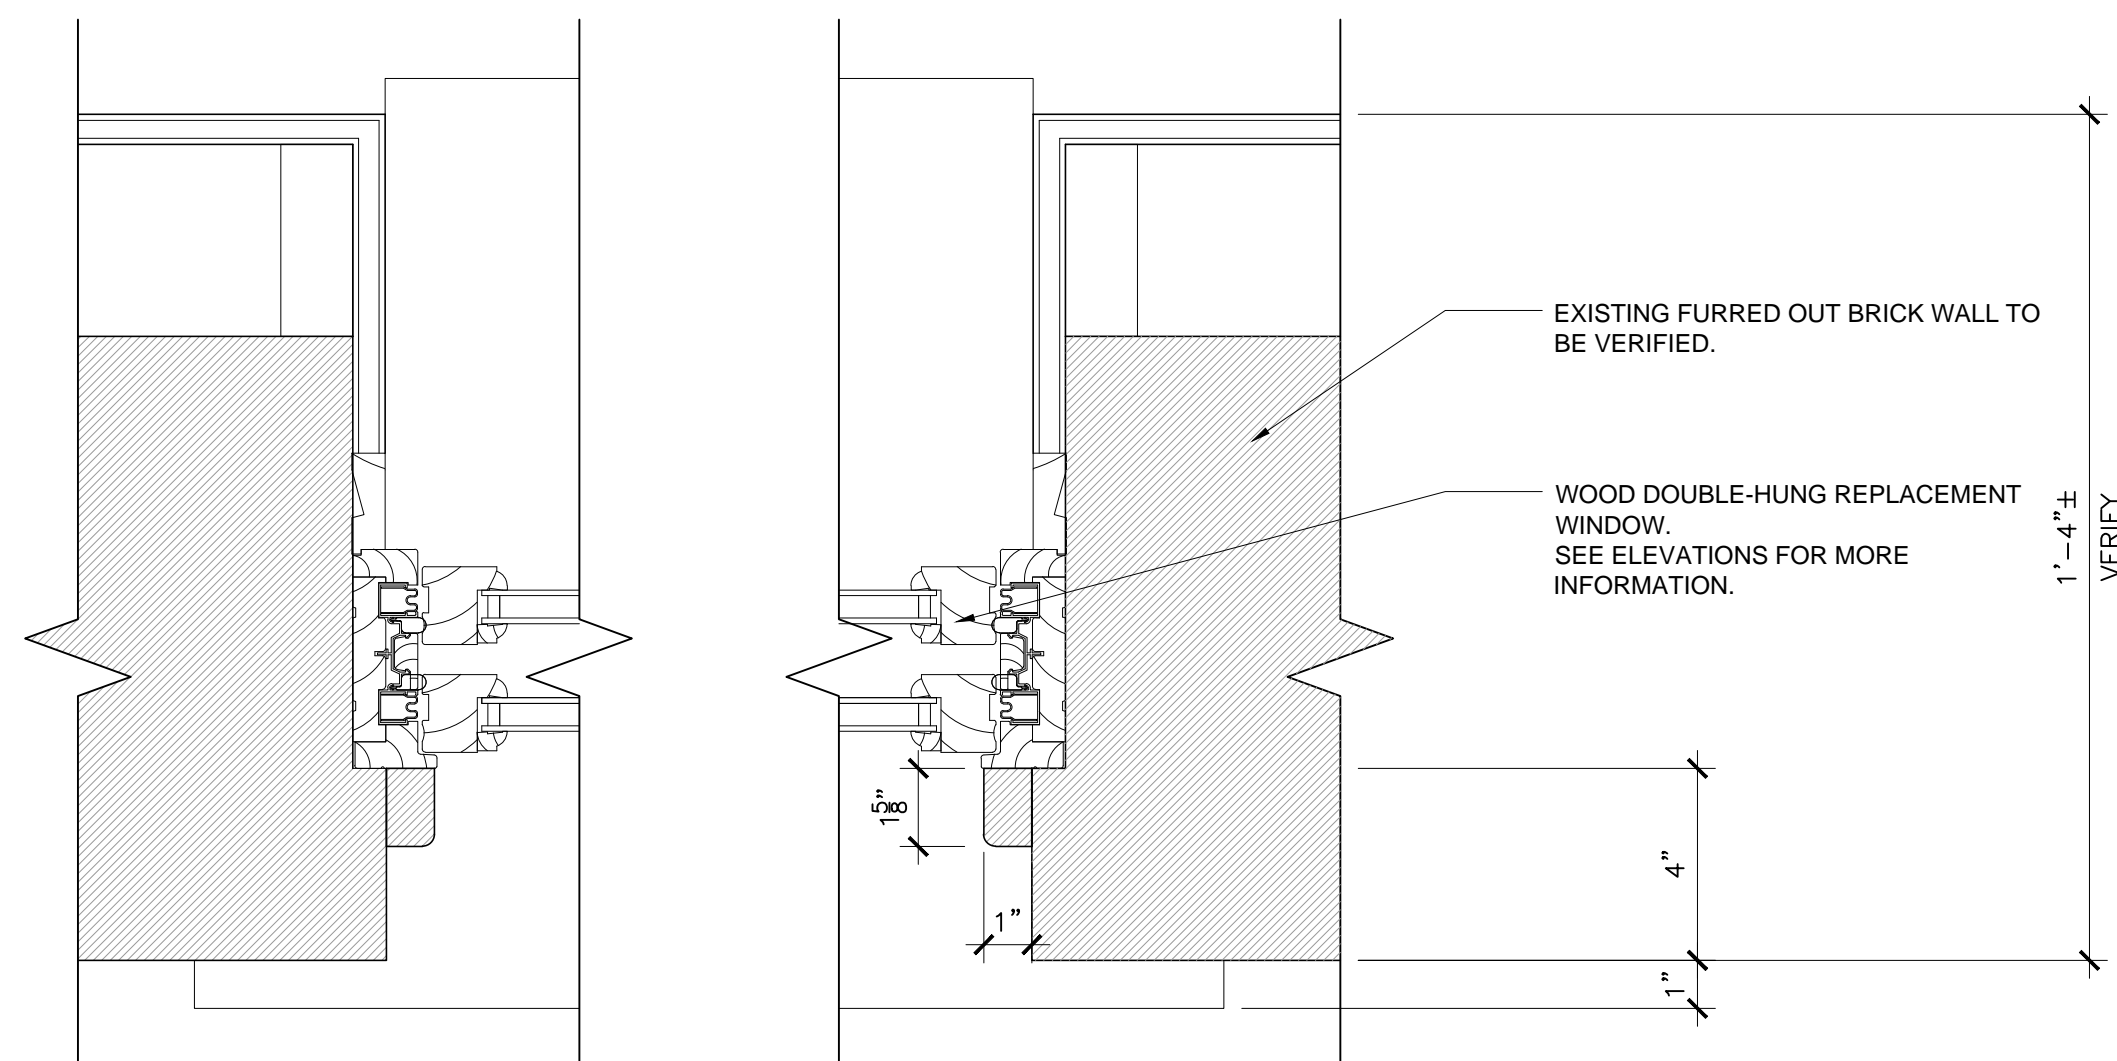

3 DETAIL: JAMB
SCALE: 3" = 1'-0"

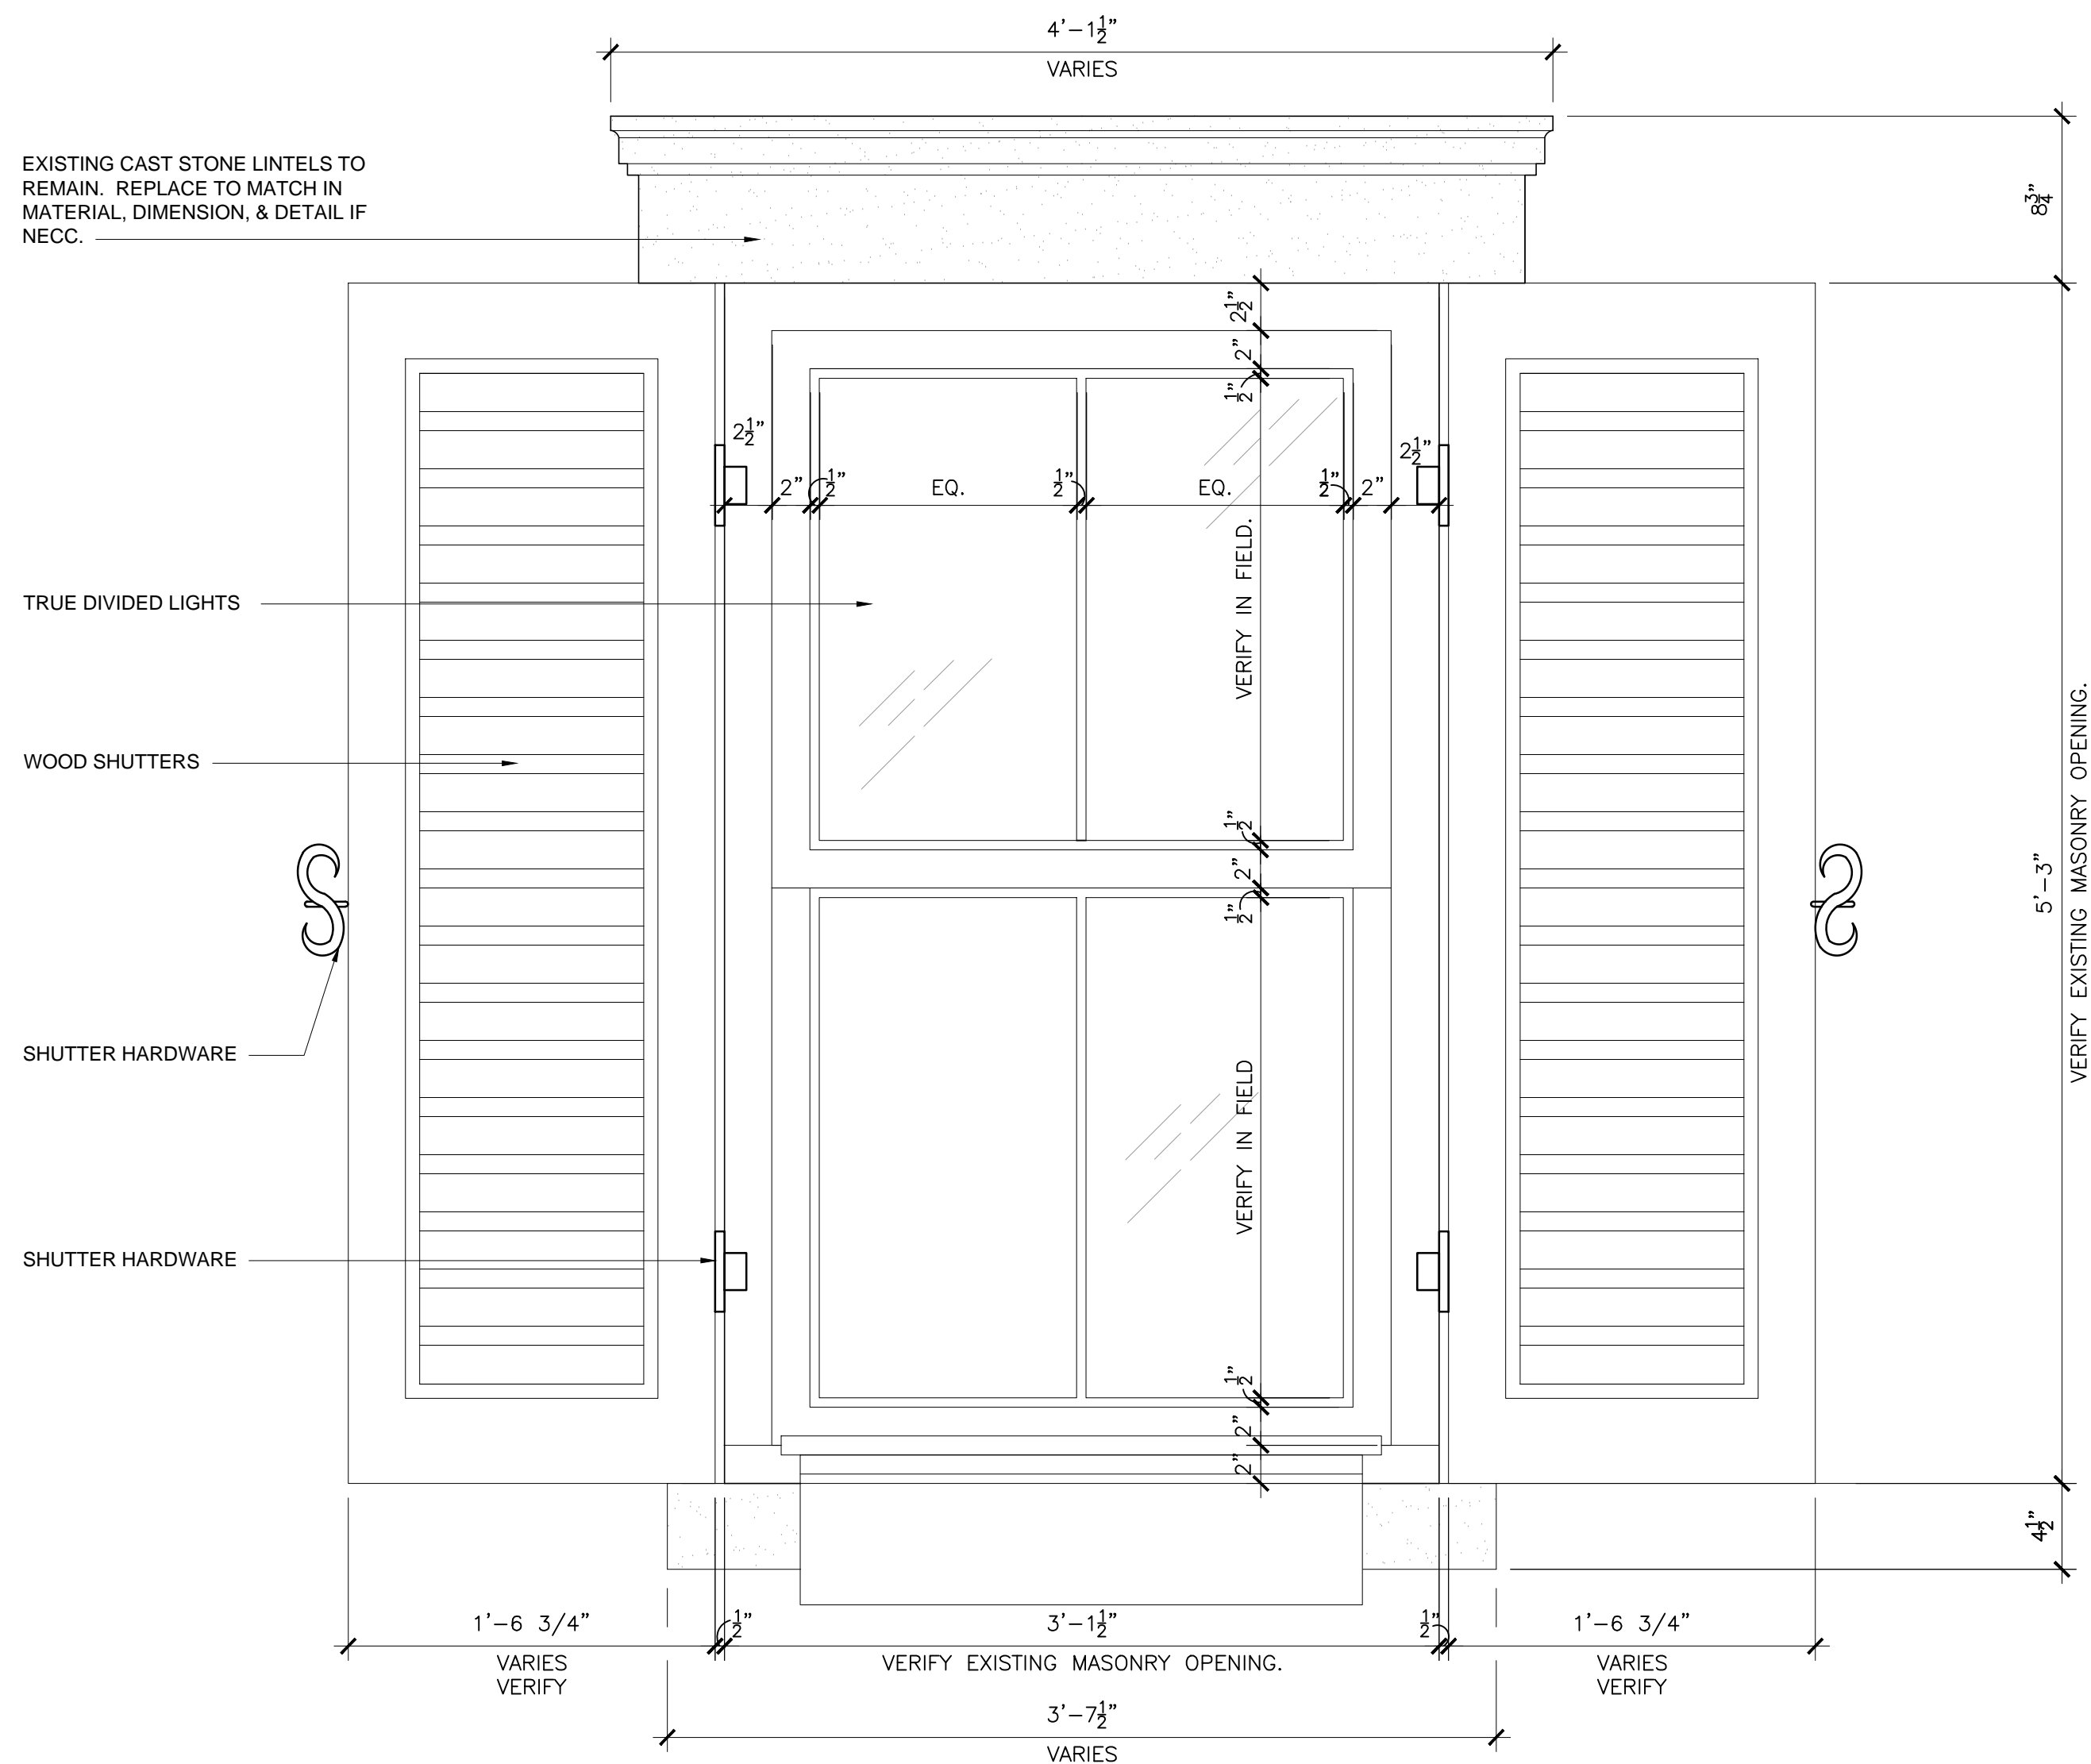

2 DETAILS: DOUBLE HUNG WINDOW- 2 OVER 2
SCALE: 1 1/2" = 1'-0"

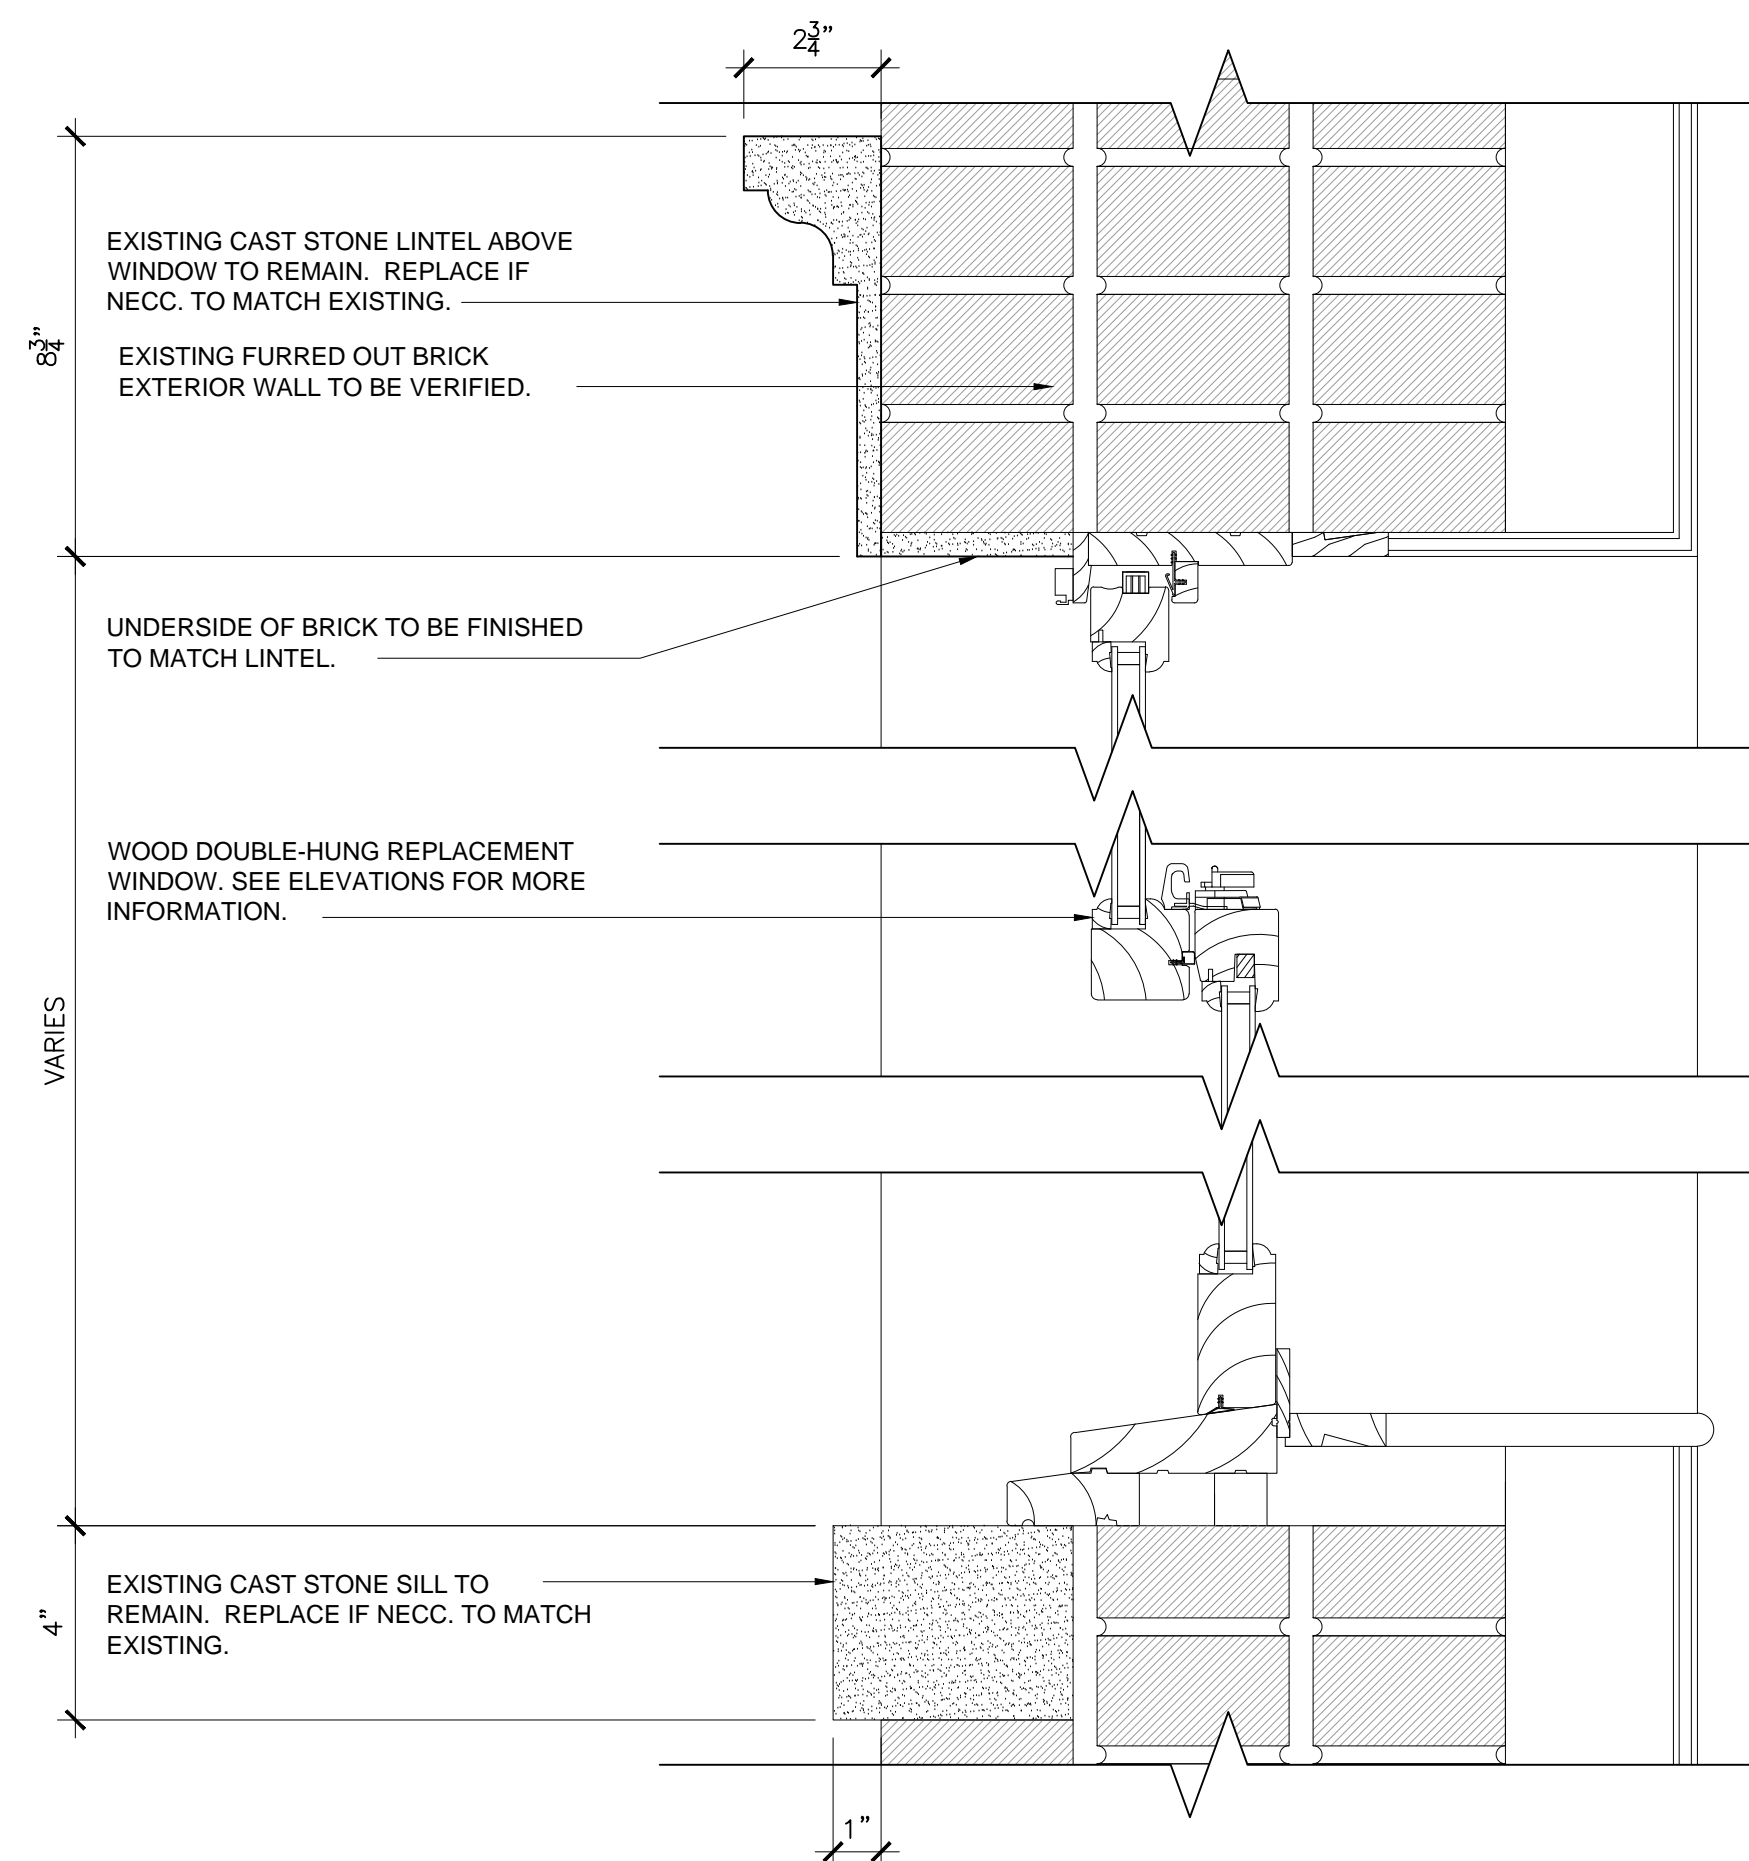

4 DETAILS: HEAD & SILL
SCALE: 3" = 1'-0"

DATE:	ISSUE:
02.06.14	LANDMARKS SET
06.25.14	LANDMARKS SET
07.11.14	LANDMARKS SET

DATE:	No.	REVISIONS / BY:
-------	-----	-----------------

FLOOR KEY PLAN
PROJECT: **BURCH RESIDENCE**
LOCATION: **340 WEST 12TH STREET
NEW YORK, NY 10014**

PROJECT NO. 130480	DRAWN BY: JLD
SCALE: AS NOTED	CHECKED BY: BM
DATE: 07/11/13	THESE DRAWINGS WERE COMPLETED UNDER THE DIRECT SUPERVISION OF: NJT


**NICHOLAS J. TRICARICO
ARCHITECT**
**TRICARICO ARCHITECTURE
AND DESIGN PC**

DRAWING NAME:
DETAILS: WINDOWS

DRAWING NO. **A-600.00** PAGE: of

FIRM REGISTRATION NO. -

SEAL SEAL

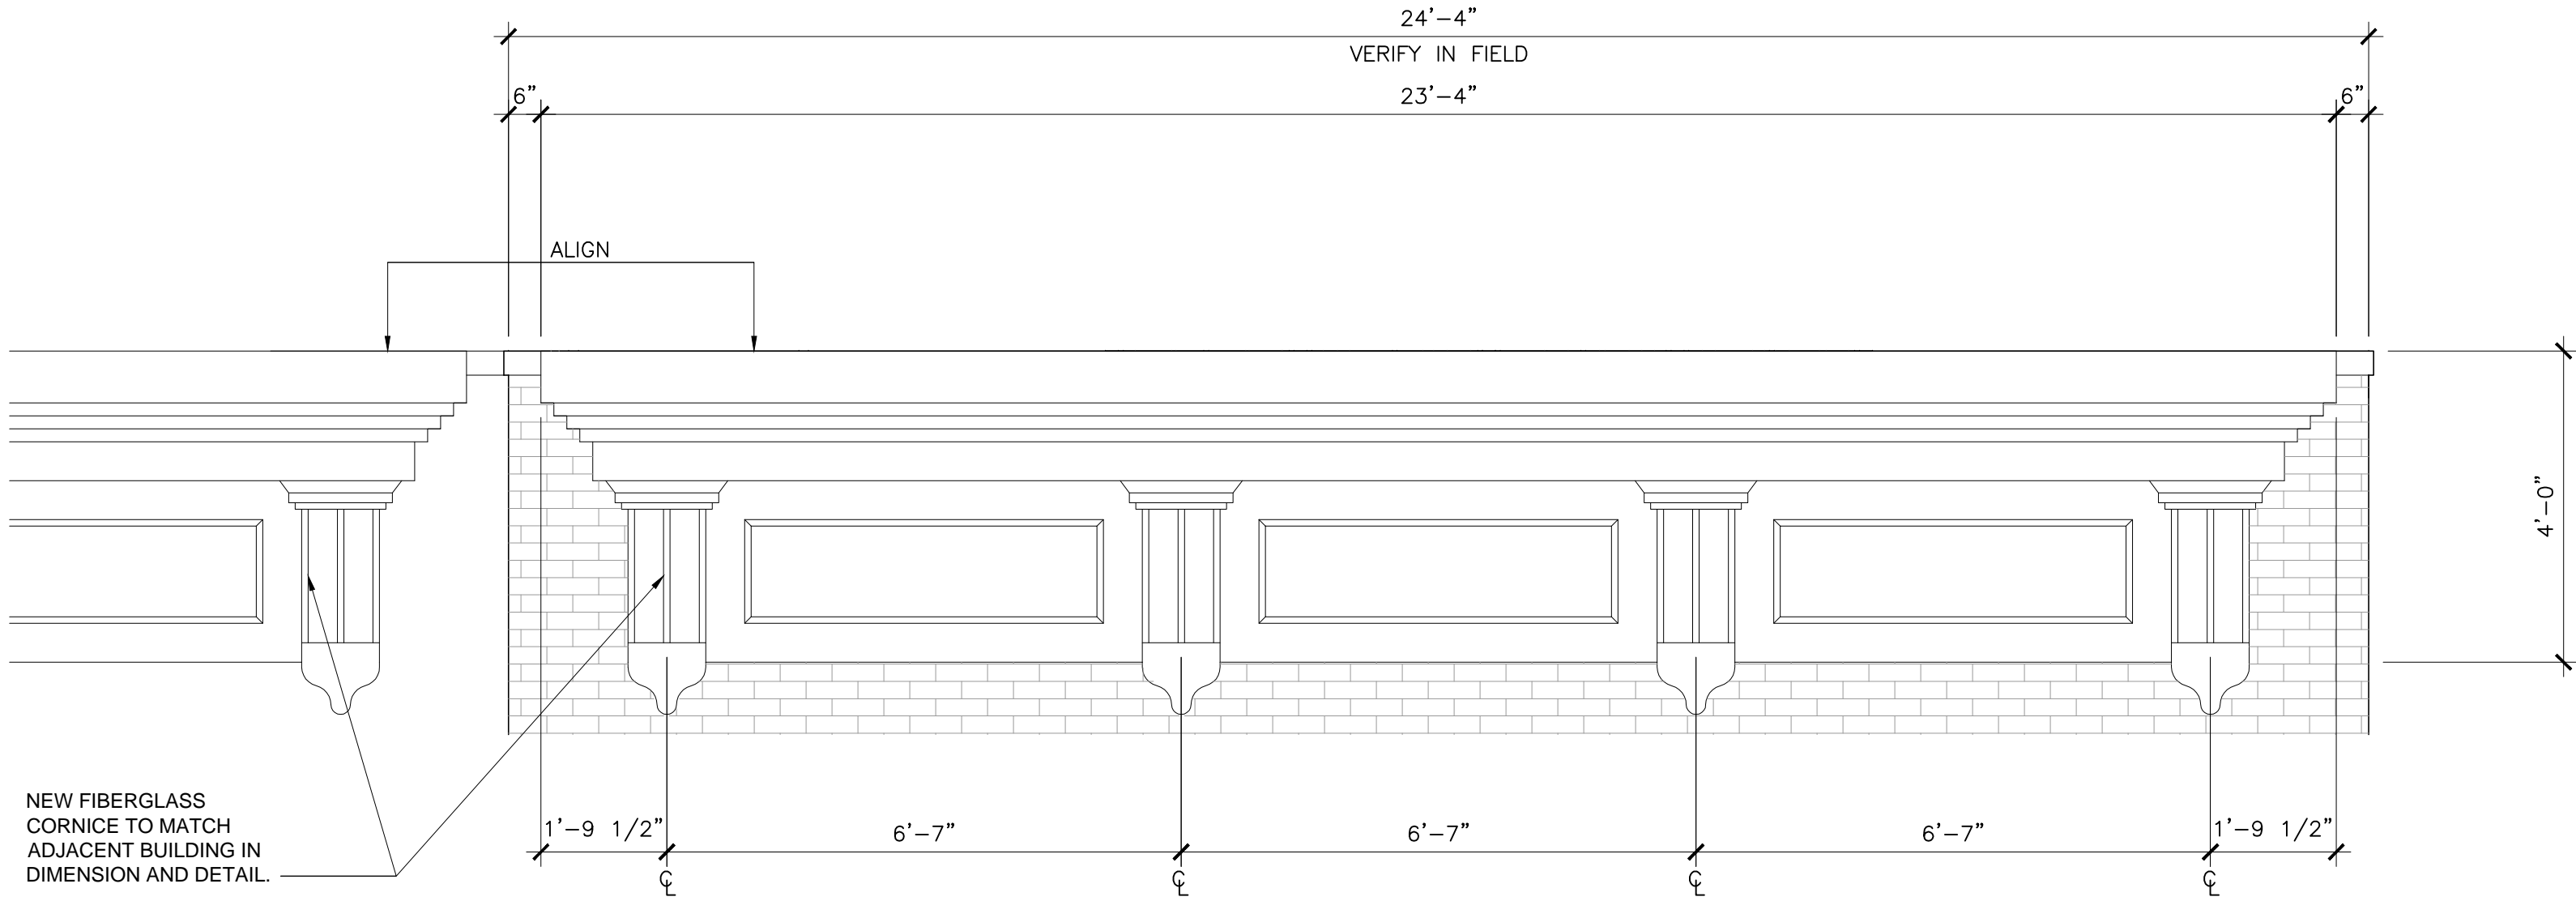

1 DETAILS: CORNICE
SCALE: 1/2" = 1'-0"

© 2013 NICHOLAS J. TRICARICO

THE GENERAL CONTRACTOR AND/OR ALL SUB-CONTRACTORS WORKING FROM THESE PLANS AND SPECIFICATIONS ARE NOT TO SCALE SUCH INFORMATION BUT TO CONTACT THE ARCHITECT OR HIS REPRESENTATIVE REGARDING MEASUREMENTS. IF SUCH MEASUREMENTS DO NOT APPEAR CORRECT, ADD UP PROPERLY OR SCALE CORRECTLY TO THE INDICATED SIZE.

DATE: ISSUE:

02.06.14 LANDMARKS SET

06.25.14 LANDMARKS SET

07.11.14 LANDMARKS SET

DATE: No. REVISIONS / BY:

FLOOR KEY PLAN

PROJECT:

**BURCH
RESIDENCE**

LOCATION:

**340 WEST 12TH STREET
NEW YORK, NY 10014**

PROJECT NO.

130480

DRAWN BY:

JLD

SCALE:

AS NOTED

CHECKED BY:

BM

DATE:

07/11/13

THESE DRAWINGS
WERE COMPLETED
UNDER THE DIRECT
SUPERVISION OF:

NJT

**NICHOLAS J. TRICARICO
ARCHITECT**

**TRICARICO ARCHITECTURE
AND DESIGN PC**

DRAWING NAME:

DETAILS: CORNICE

DRAWING NO.

PAGE: of

A-601.00

FIRM REGISTRATION NO. -

SEAL


SEAL

PROJECT NO.: 130480

LOCATION: NEW YORK, NY

PROJECT: BURCH RESIDENCE

PLOT SCALE: 1:1

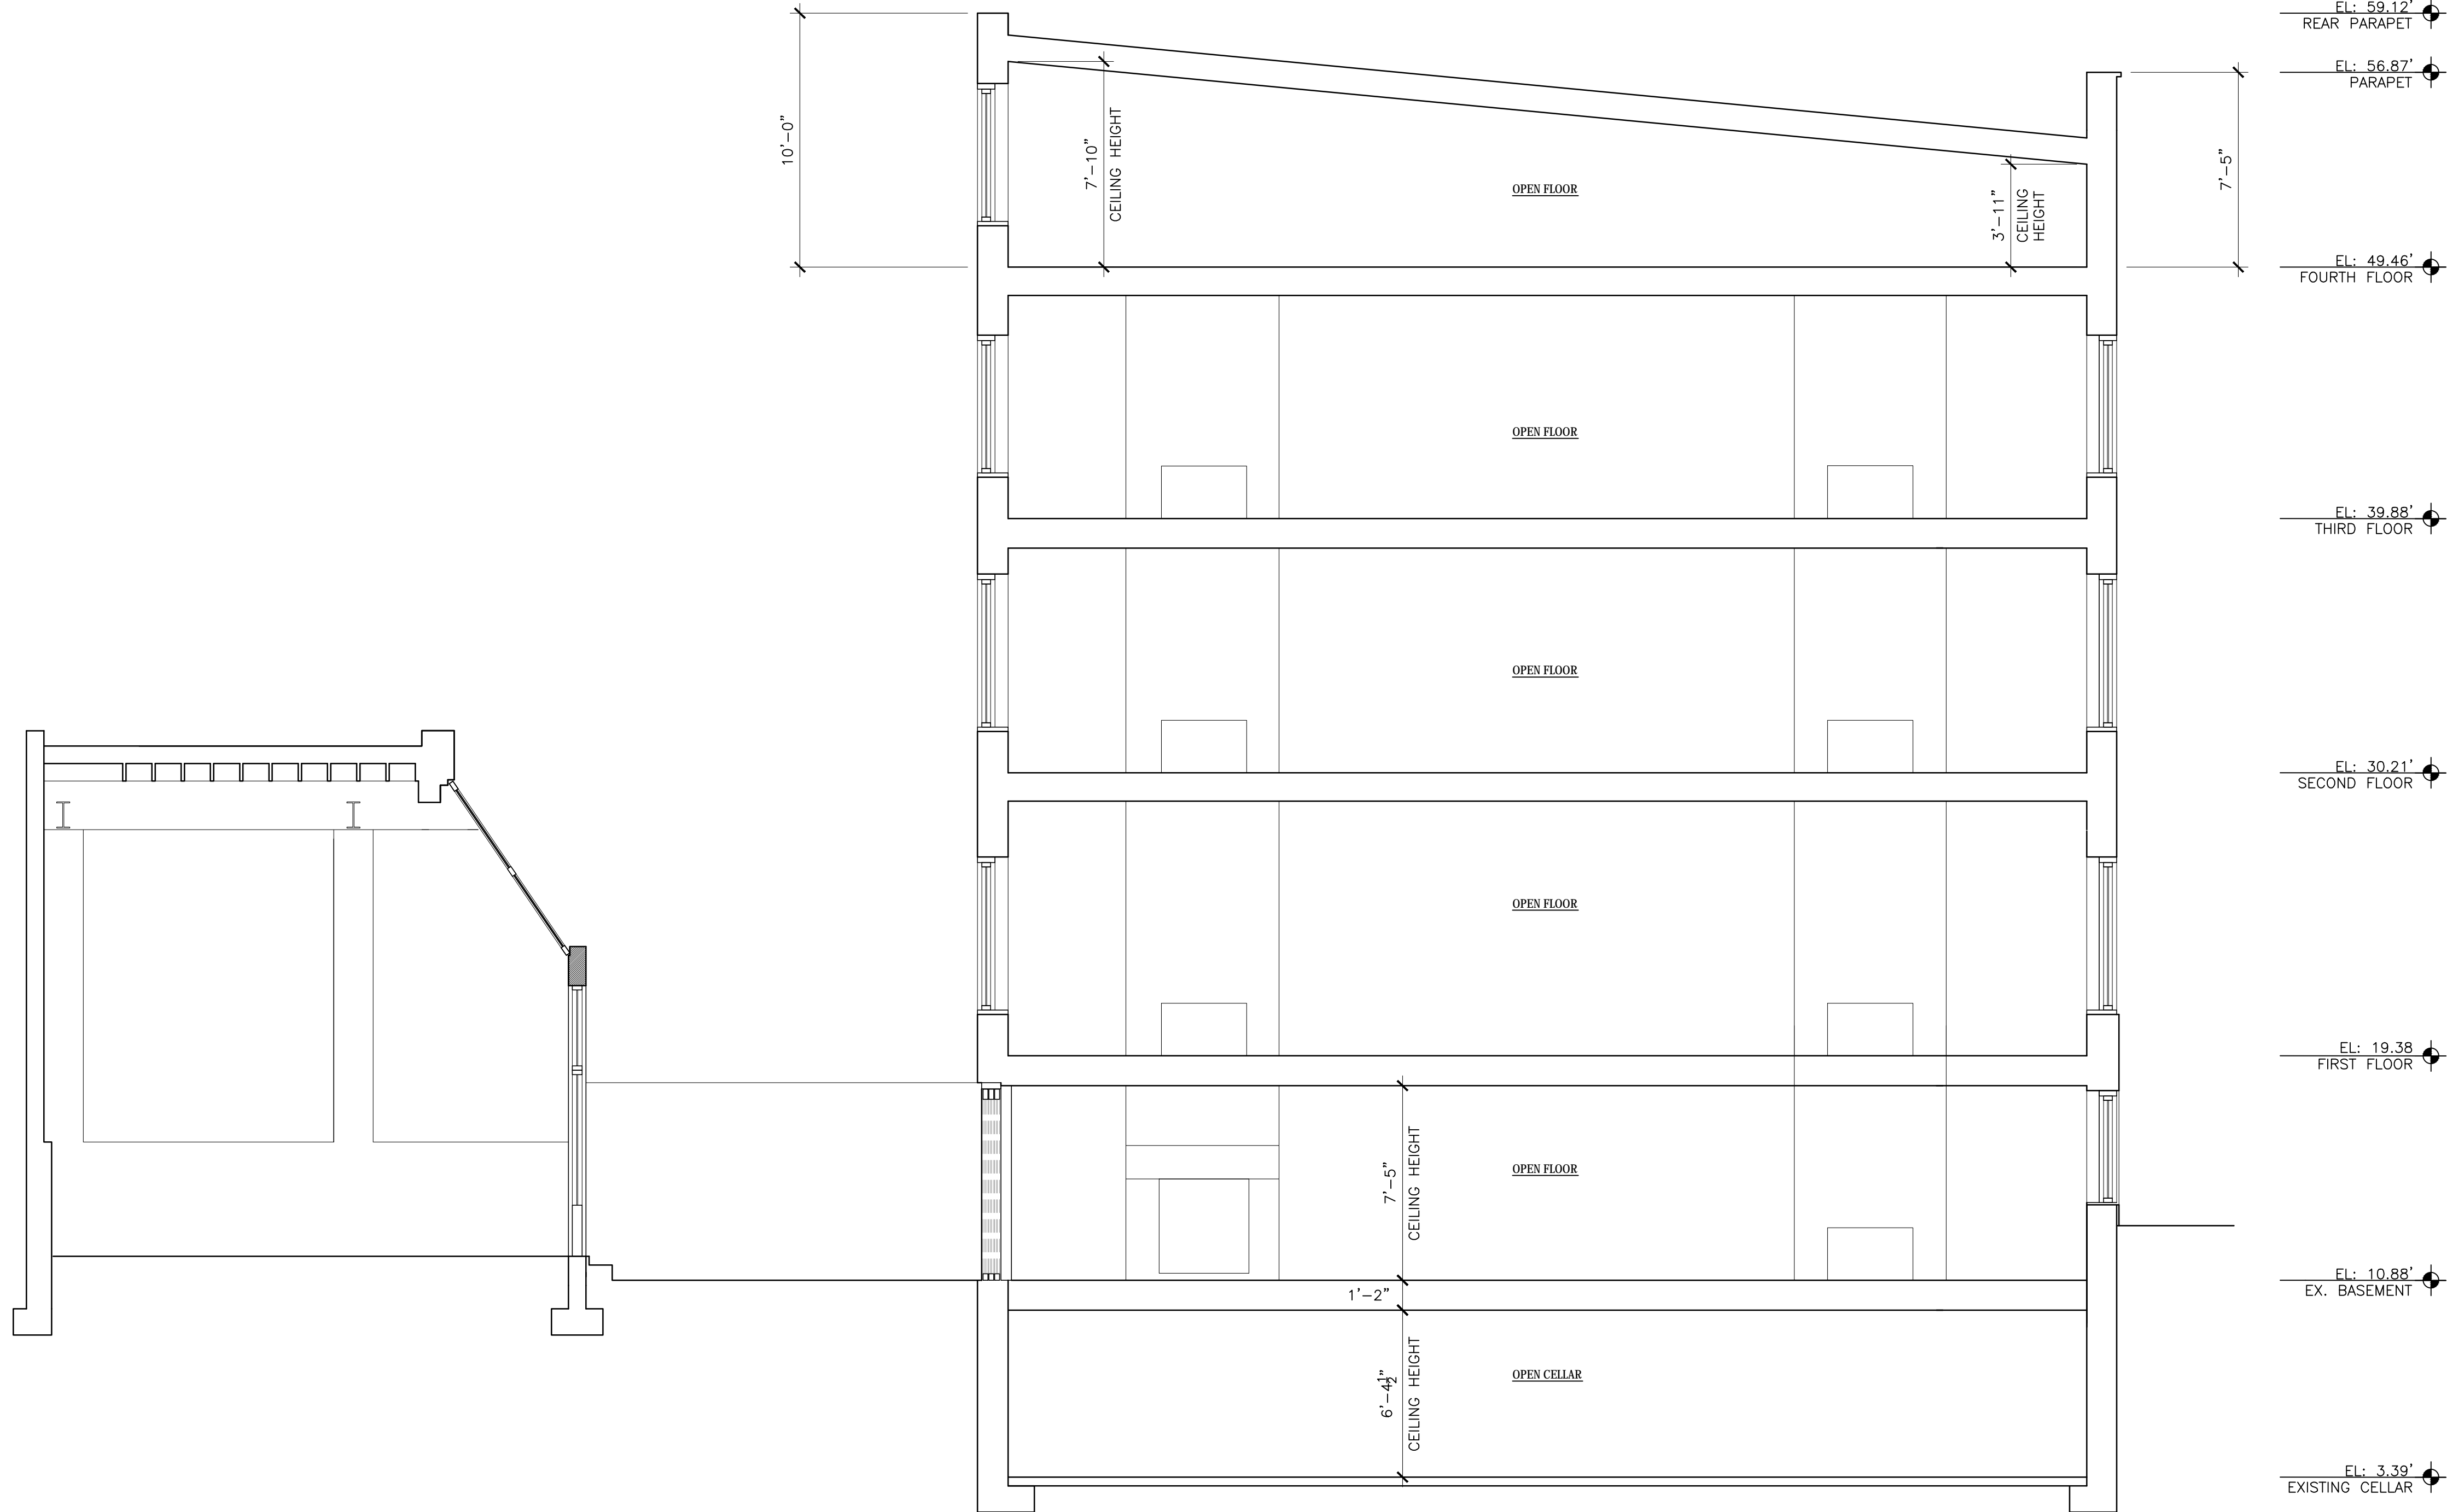



THE GENERAL CONTRACTOR AND/OR ALL SUB-CONTRACTORS WORKING FROM THESE PLANS AND SPECIFICATIONS ARE NOT TO SCALE SUCH INFORMATION BUT TO CONTACT THE ARCHITECT OR HIS REPRESENTATIVE REGARDING MEASUREMENTS. IF SUCH MEASUREMENTS DO NOT APPEAR CORRECT, ADD UP PROPERLY OR SCALE CORRECTLY TO THE INDICATED SIZE.

DATE: No. REVISIONS / BY:

PROJECT: **BURCH
RESIDENCE**


PROJECT NO. 130480	DRAWN BY: JLD
SCALE: AS NOTED	CHECKED BY: BM
DATE: 07/11/13	THESE DRAWINGS WERE COMPLETED UNDER THE DIRECT SUPERVISION OF: NJT

**TRICARICO ARCHITECTURE
AND DESIGN PC**


DRAWING NO. **A-701.00** PAGE: of

SEAL


SEAL

 

PLOT SCALE: 1:1
PROJECT: BURCH RESIDENCE
LOCATION: NEW YORK, NY
PROJECT NO.: 130480
DATE: 07/11/13

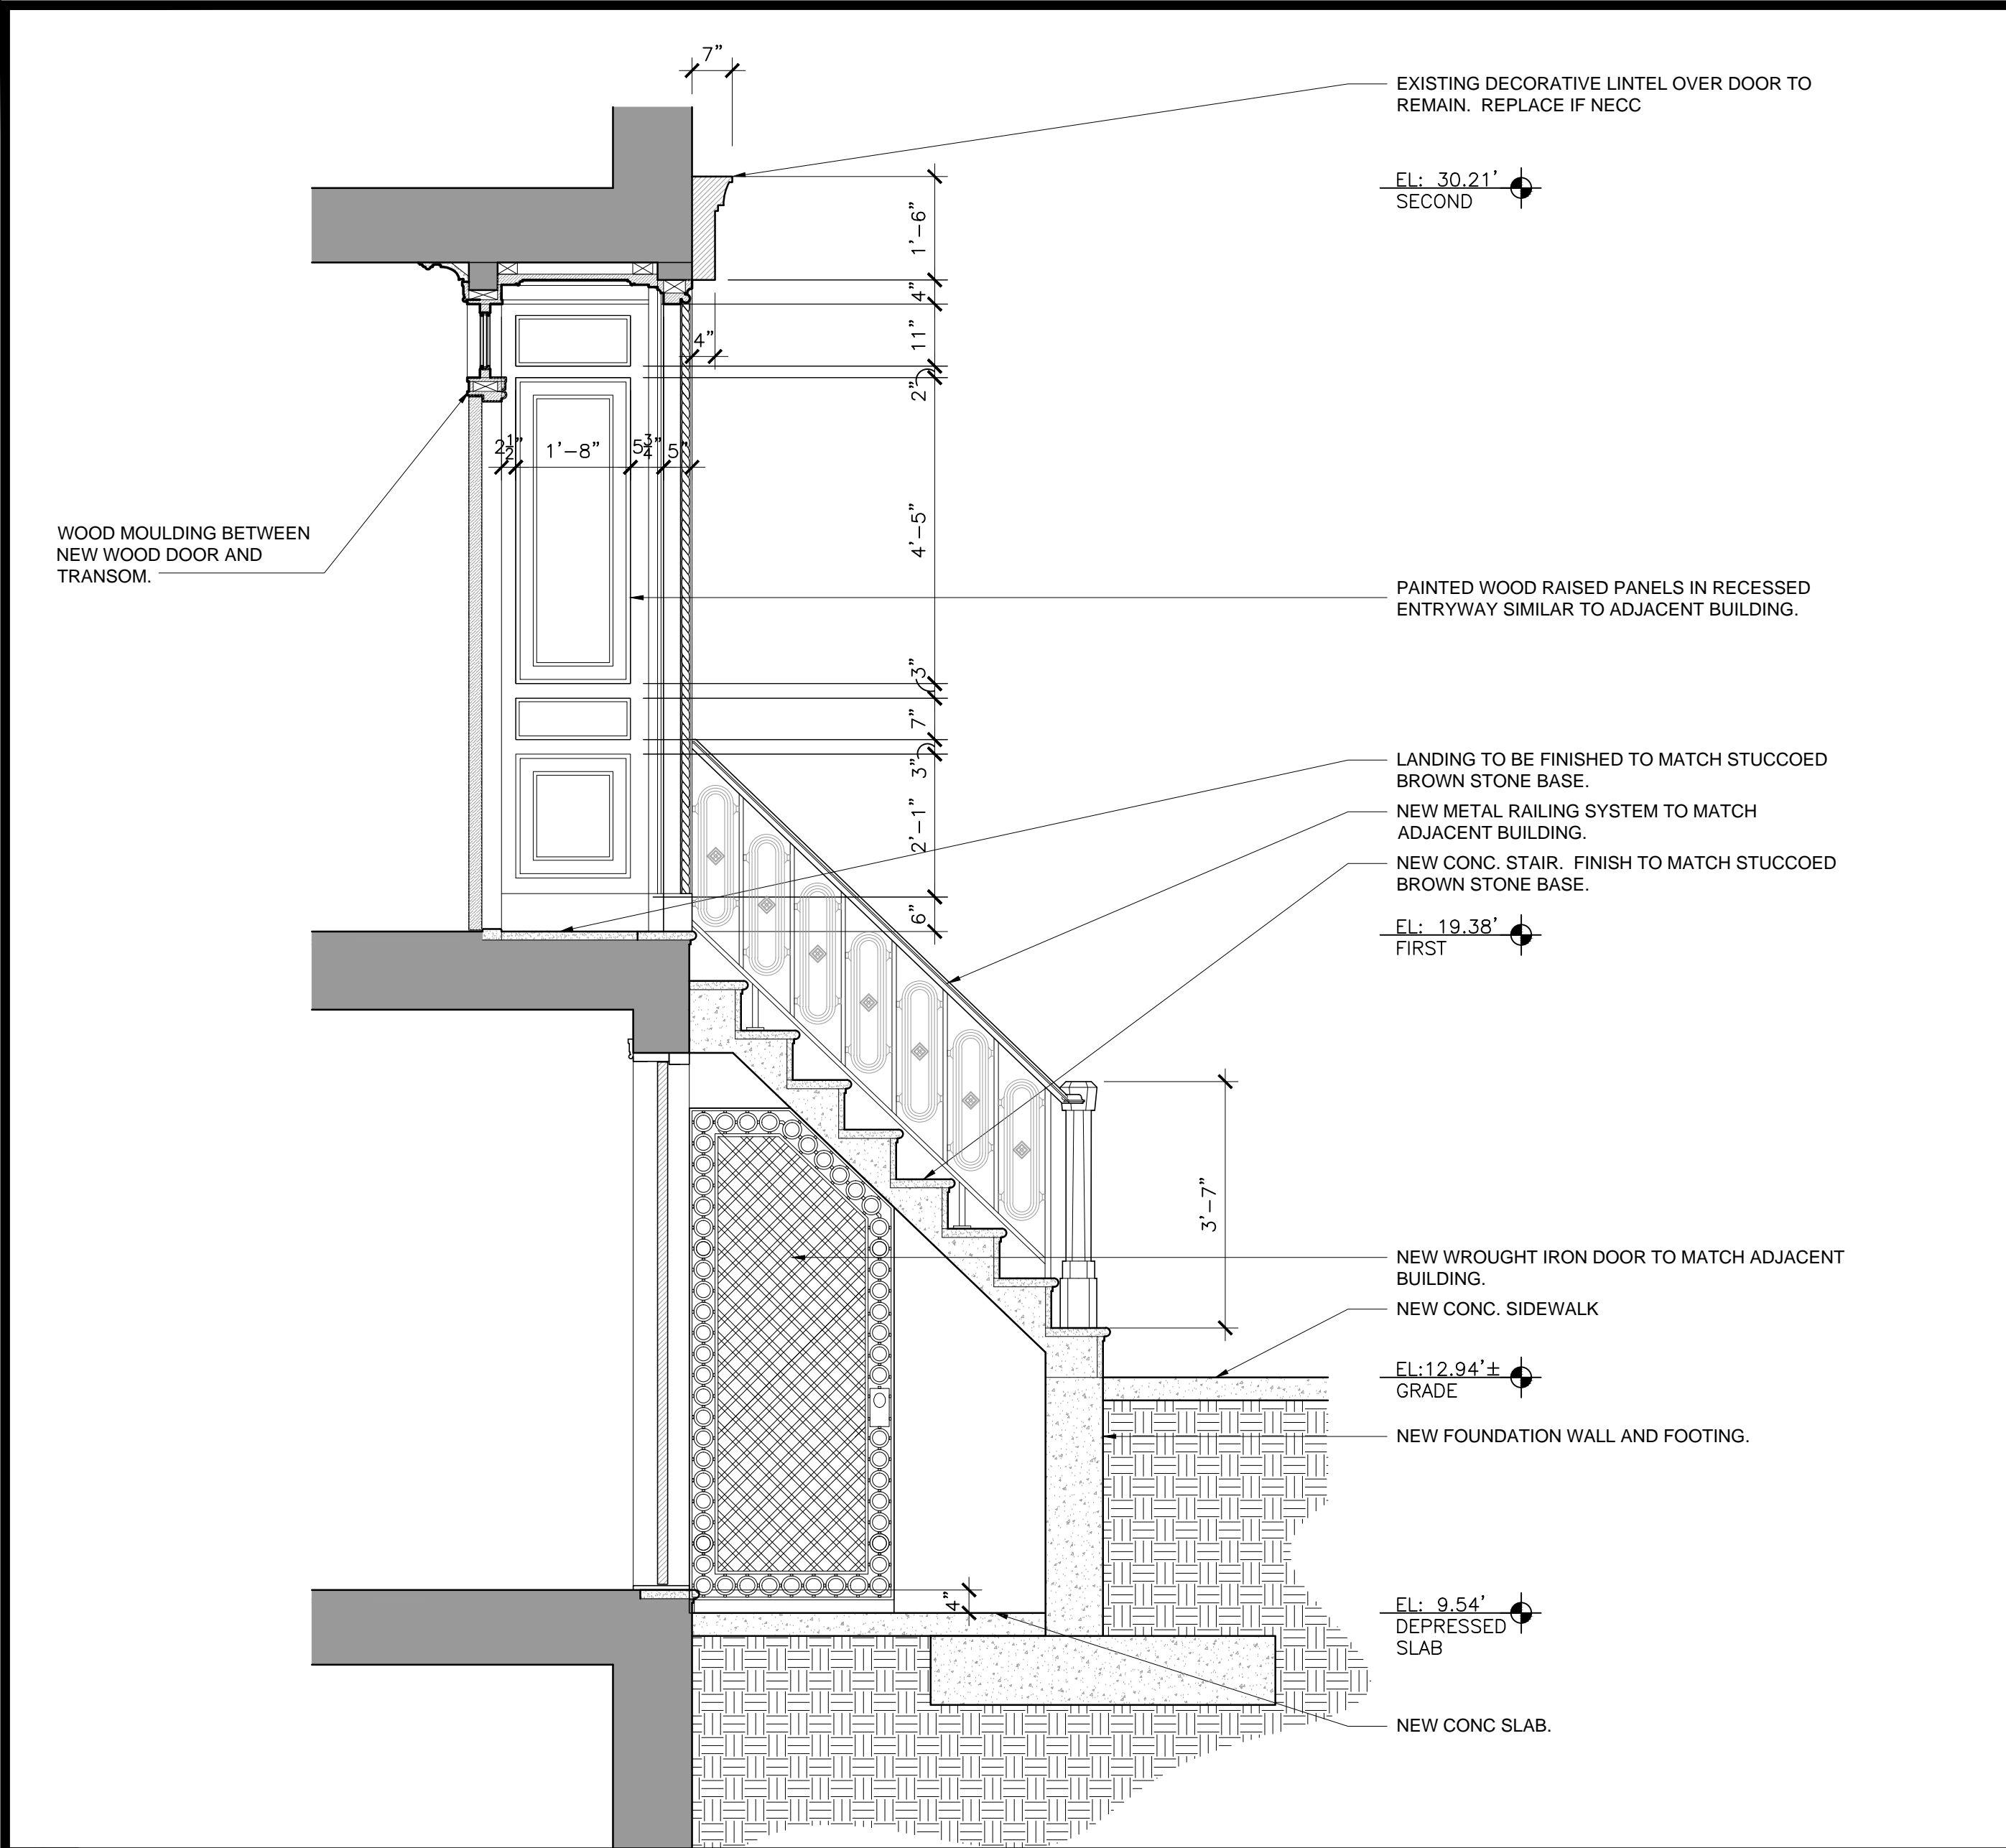

1 SECTION: ENTRY STAIR
SCALE: 1/2" = 1'-0"

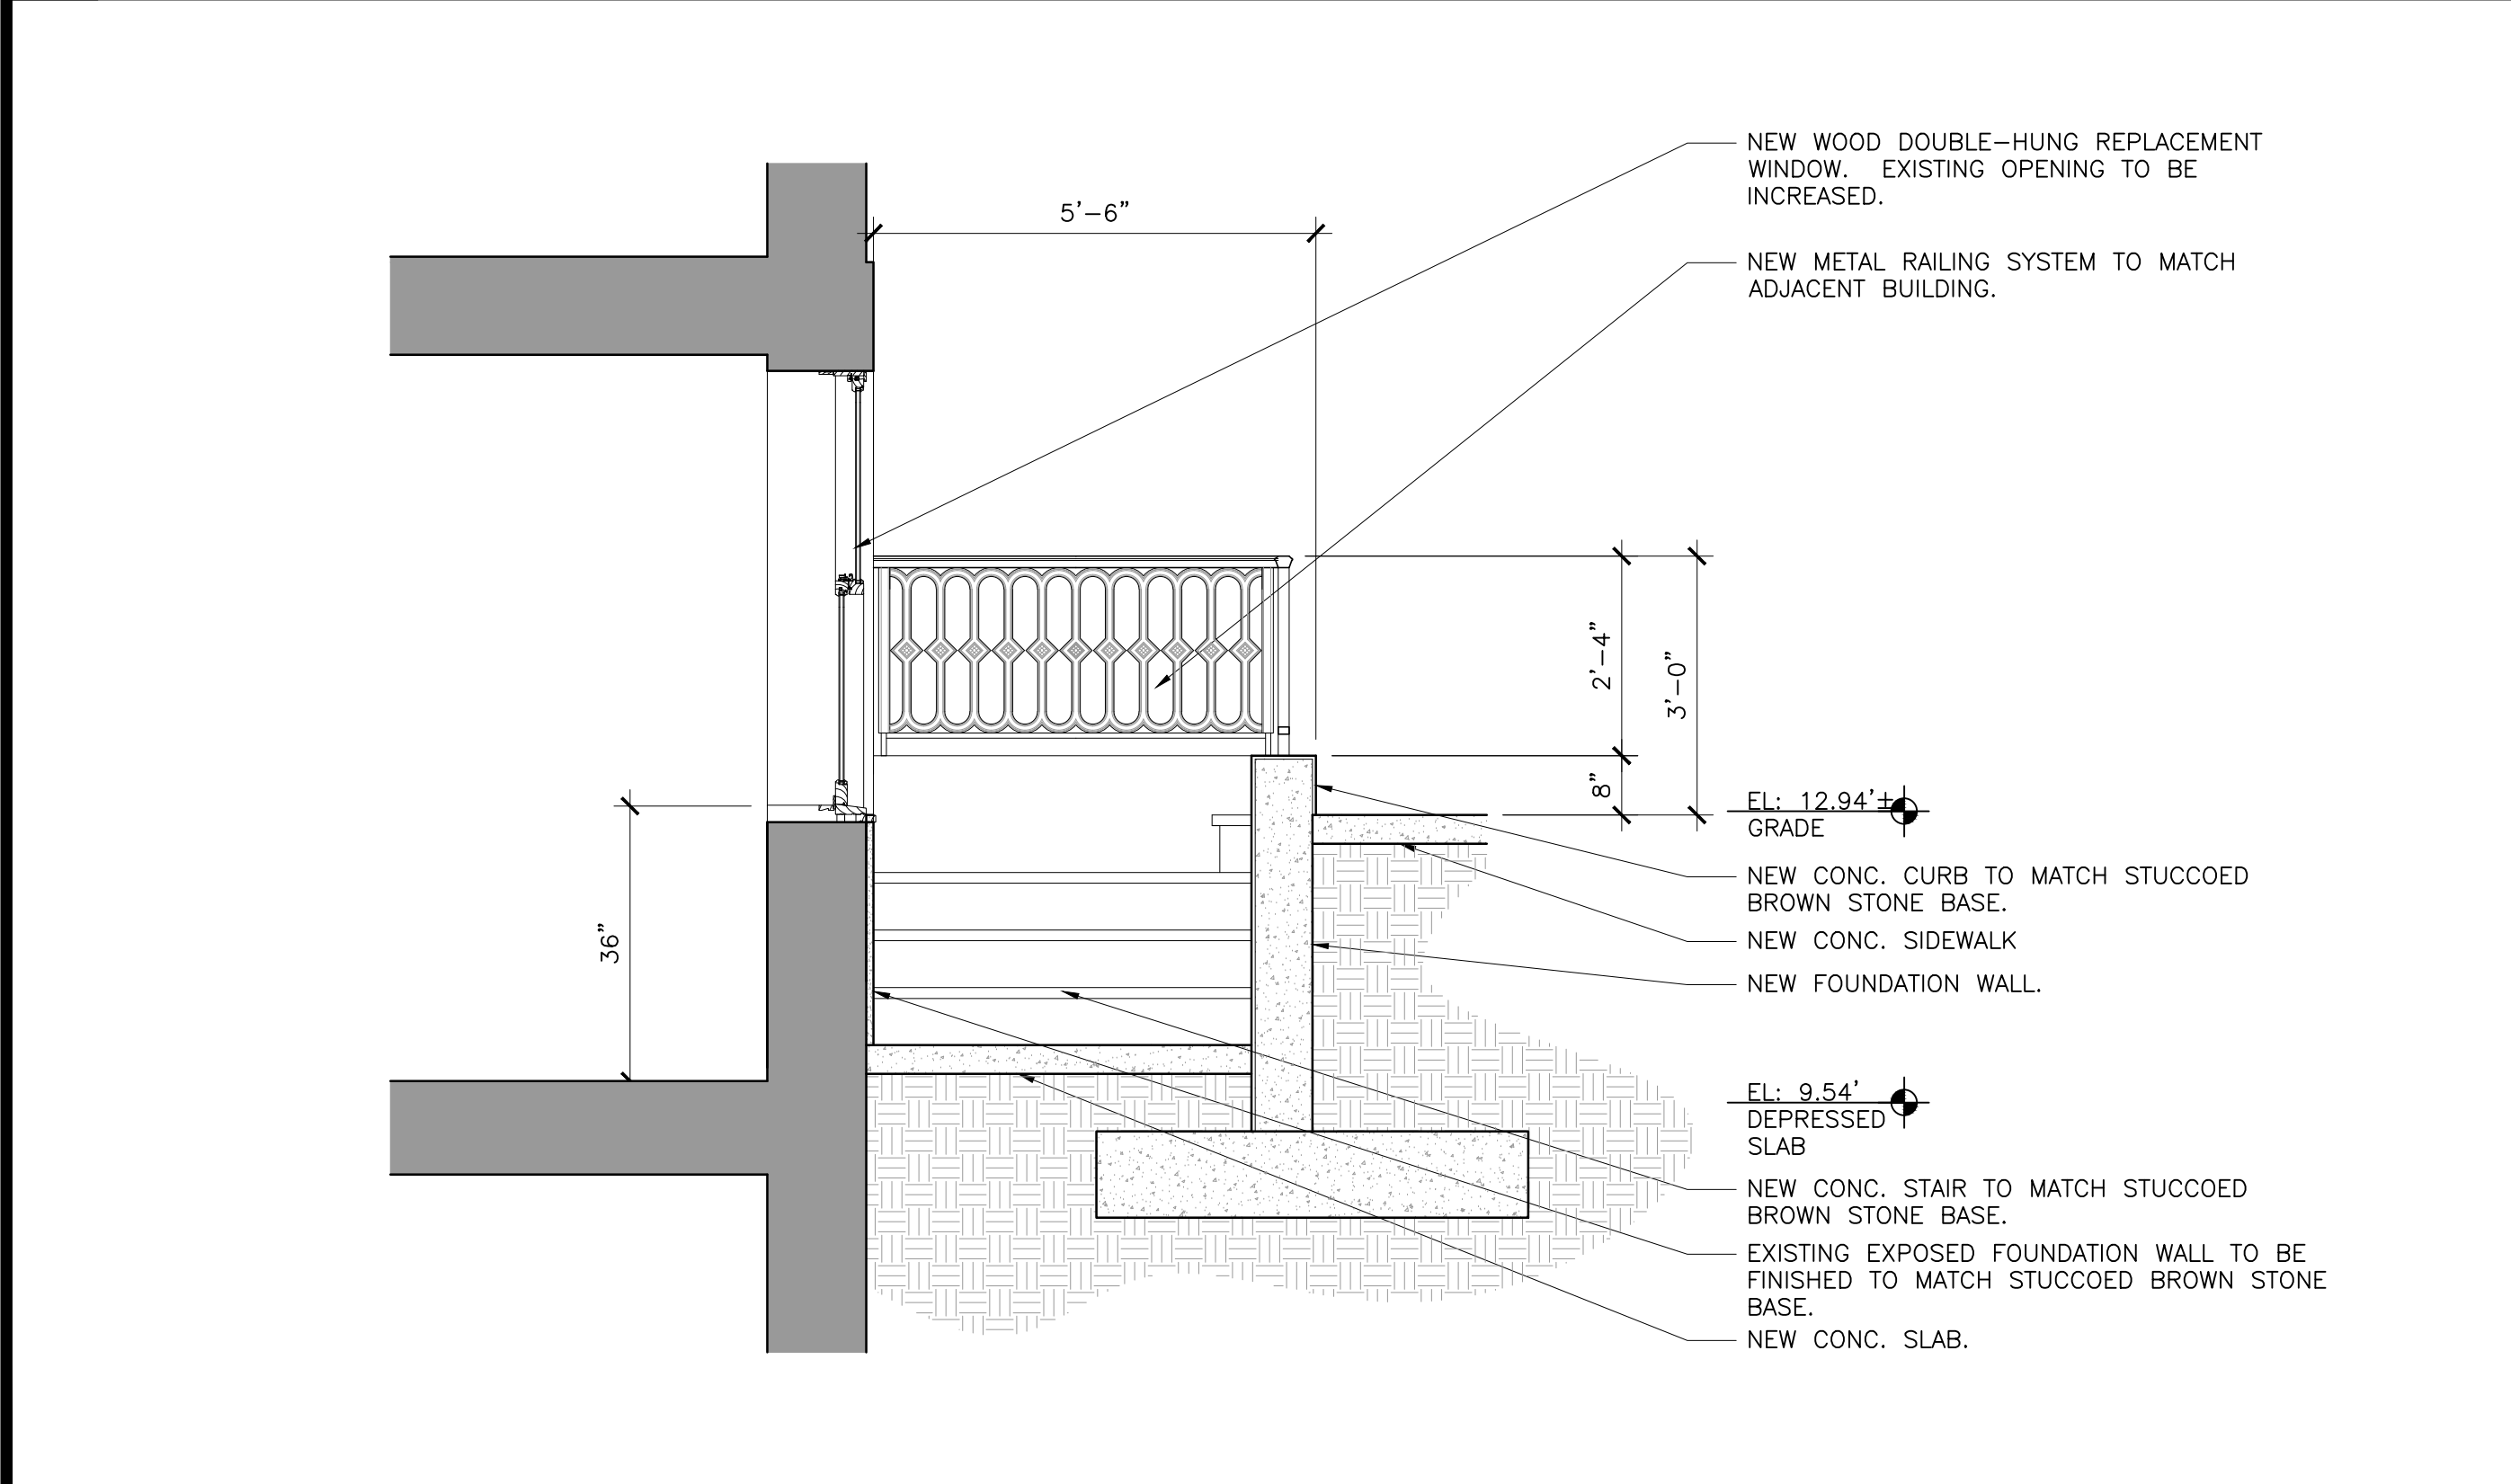

2 SECTION: DEPRESSED SLAB @ ENTRY
SCALE: 1/2" = 1'-0"

DATE:	ISSUE:
02.06.14	LANDMARKS SET
06.25.14	LANDMARKS SET
07.11.14	LANDMARKS SET

DATE:	No.	REVISIONS / BY:
-------	-----	-----------------

FLOOR KEY PLAN

PROJECT: **BURCH RESIDENCE**

LOCATION: **340 WEST 12TH STREET
NEW YORK, NY 10014**

PROJECT NO. 130480	DRAWN BY: JLD
SCALE: AS NOTED	CHECKED BY: BM
DATE: 07/11/13	THESE DRAWINGS WERE COMPLETED UNDER THE DIRECT SUPERVISION OF: NJT

**NICHOLAS J. TRICARICO
ARCHITECT**


**TRICARICO ARCHITECTURE
AND DESIGN PC**

DRAWING NAME:
SECTION DETAILS

DRAWING NO. **A-702.00** PAGE: of

FIRM REGISTRATION NO. -

SEAL	SEAL
------	------

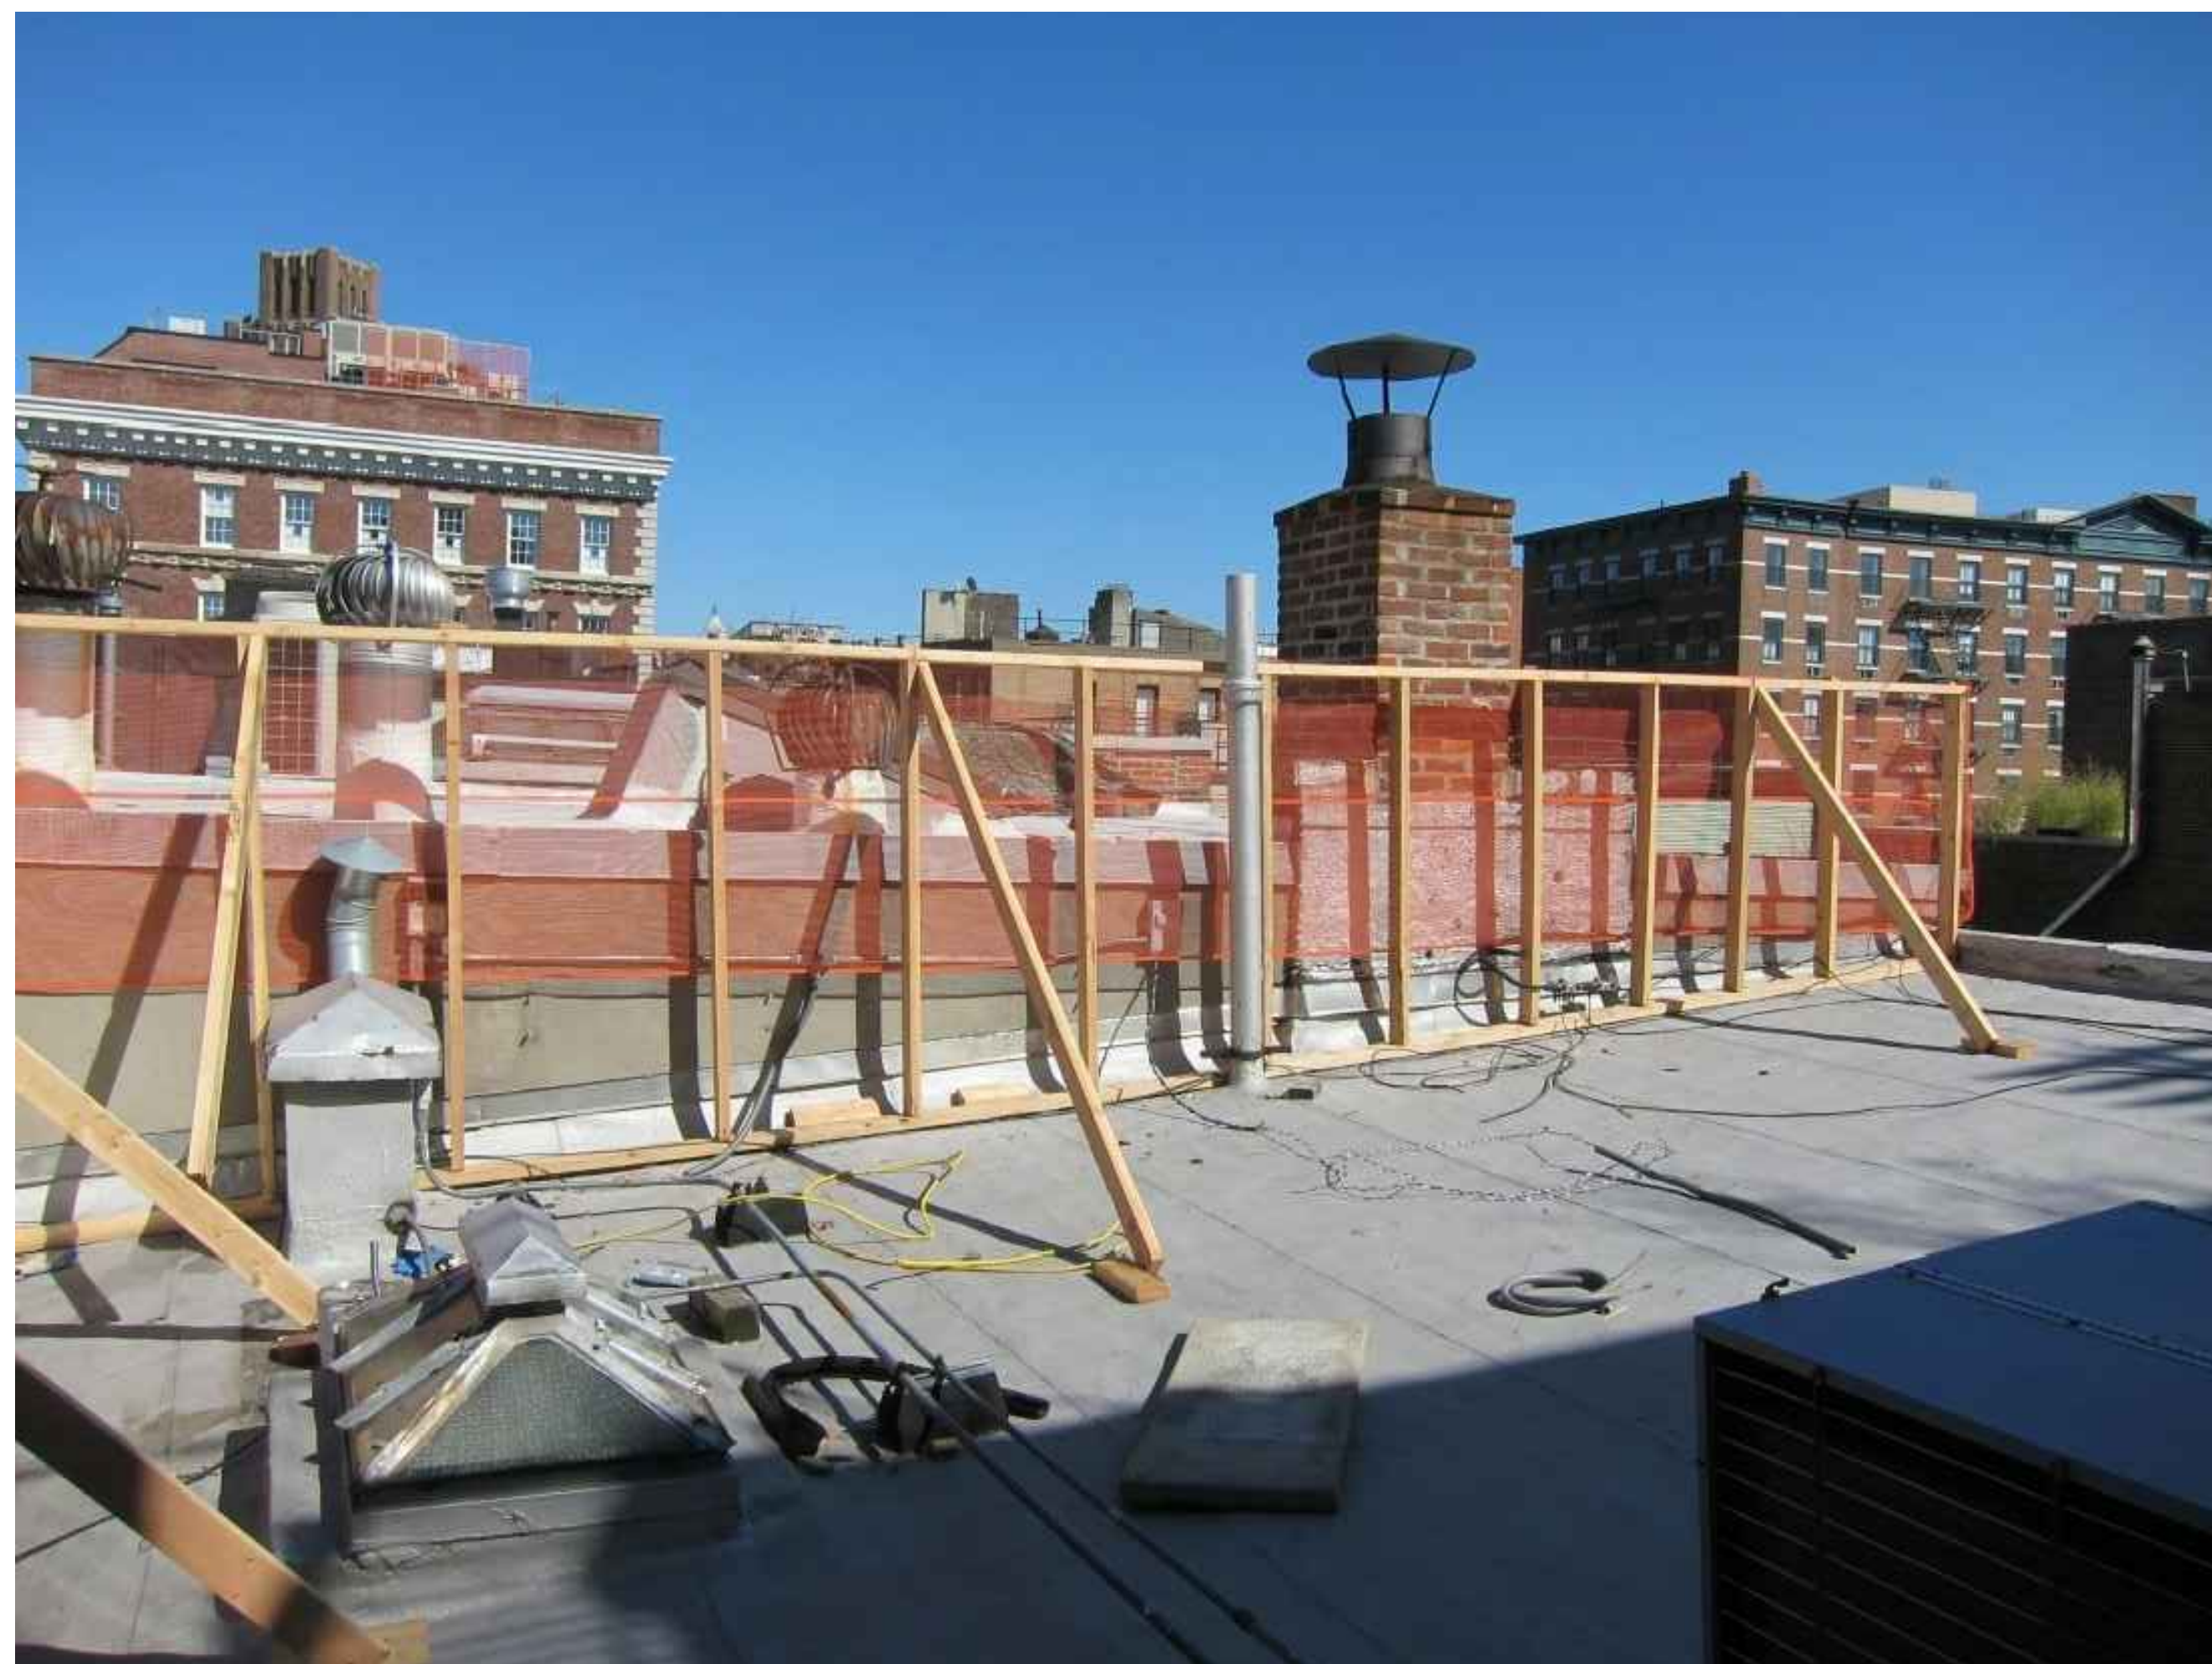

© 2013 NICHOLAS J. TRICARICO

THE GENERAL CONTRACTOR AND/OR ALL SUB-CONTRACTORS WORKING FROM THESE PLANS AND SPECIFICATIONS ARE NOT TO SCALE SUCH INFORMATION BUT TO CONTACT THE ARCHITECT OR HIS REPRESENTATIVE REGARDING MEASUREMENTS. IF SUCH MEASUREMENTS DO NOT APPEAR CORRECT, ADD UP PROPERLY OR SCALE CORRECTLY TO THE INDICATED SIZE.

DATE: ISSUE:

02.06.14 LANDMARKS SET

06.25.14 LANDMARKS SET

07.11.14 LANDMARKS SET

DATE:	No.	REVISIONS / BY:
-------	-----	-----------------

FLOOR KEY PLAN

PROJECT: **BURCH
RESIDENCE**

LOCATION:
340 WEST 12TH STREET
NEW YORK, NY 10014

PROJECT NO.	DRAWN BY:
130480	JLD

SCALE:	CHECKED BY:
AS NOTED	BM

DATE:	07/11/13	THESE DRAWINGS WERE COMPLETED UNDER THE DIRECT SUPERVISION OF:	NJT
-------	----------	---	-----

**NICHOLAS J. TRICARICO
ARCHITECT**

**TRICARICO ARCHITECTURE
AND DESIGN PC**

DRAWING NAME:

VIEW OF MOCKUP

DRAWING NO. **A-800.00** PAGE: of


FIRM REGISTRATION NO. -

SEAL | SEAL



1 EXISTING VIEW- FRONT
N.T.S.

2 PROPOSED VIEW- FRONT
N.T.S.

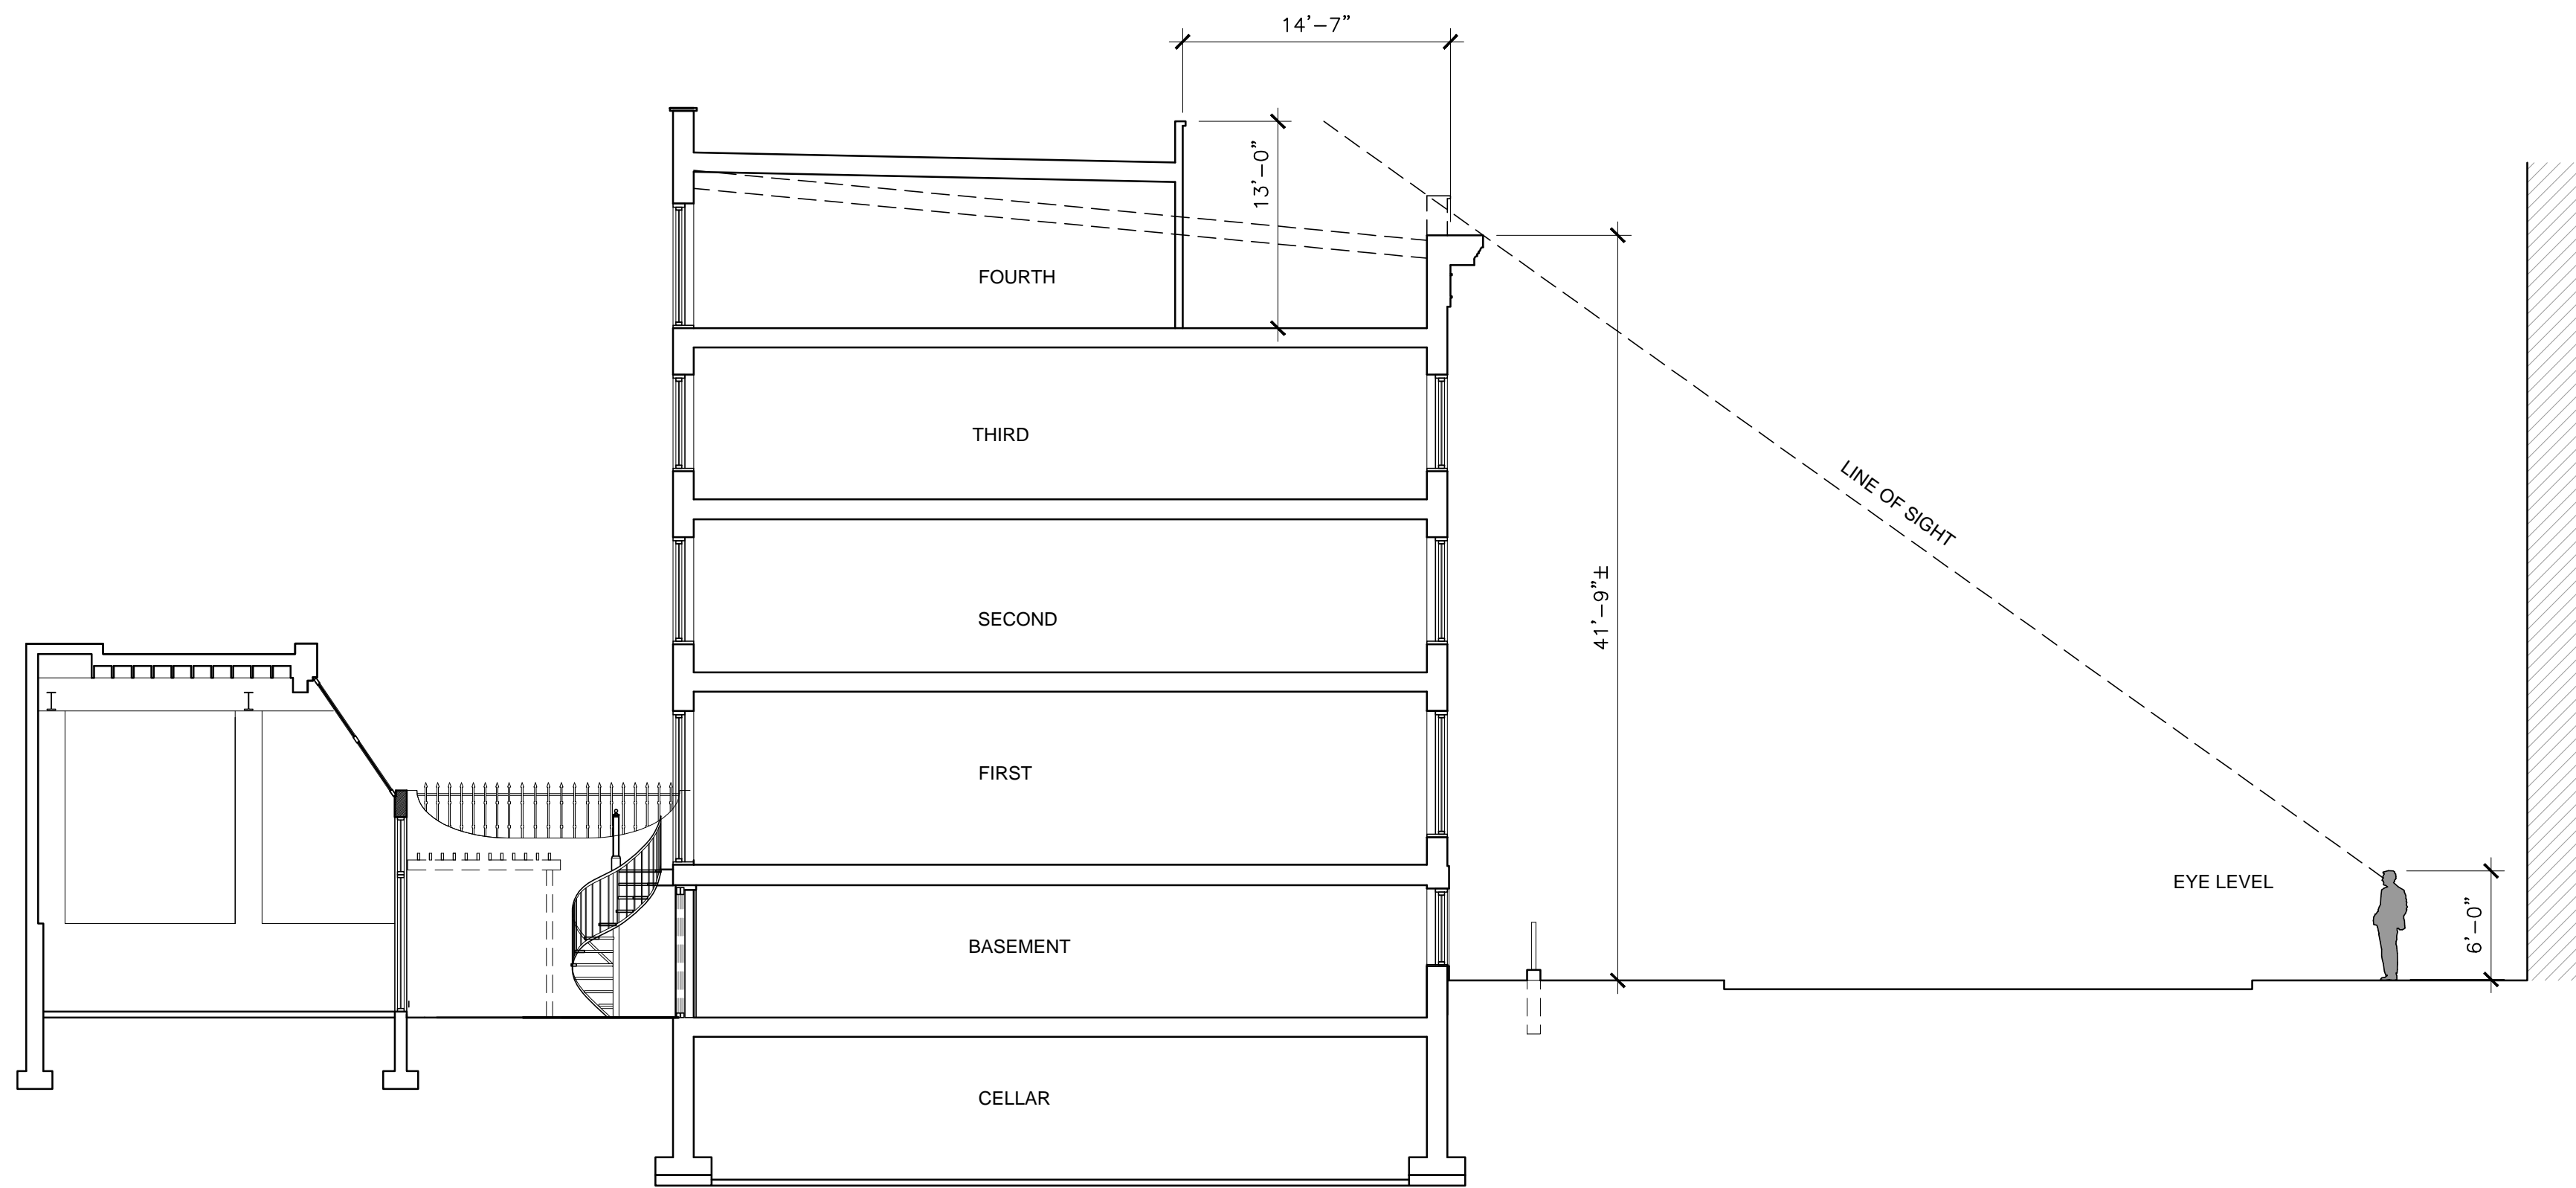

3 SITE LINE DIAGRAM
N.T.S.

DATE:	ISSUE:
02.06.14	LANDMARKS SET
06.25.14	LANDMARKS SET
07.11.14	LANDMARKS SET

DATE:	No.	REVISIONS / BY:
-------	-----	-----------------

FLOOR KEY PLAN
PROJECT:

**BURCH
RESIDENCE**

LOCATION:
340 WEST 12TH STREET
NEW YORK, NY 10014

PROJECT NO. 130480	DRAWN BY: JLD
SCALE: AS NOTED	CHECKED BY: BM
DATE: 07/11/13	THESE DRAWINGS WERE COMPLETED UNDER THE DIRECT SUPERVISION OF: NJT

**NICHOLAS J. TRICARICO
ARCHITECT**

**TRICARICO ARCHITECTURE
AND DESIGN PC**

DRAWING NAME:
**PROPOSED VIEW & SITE
LINE DIAGRAM**

DRAWING NO. **A-801.00** PAGE: of

FIRM REGISTRATION NO. -

SEAL SEAL