



133 WEST 12TH STREET

07 HISTORICAL PHOTOGRAPH: 1940
L-001 SIGHT LINE A



133 WEST 12TH STREET

06 HISTORICAL PHOTOGRAPH: 1980
L-001 SIGHT LINE B




133 WEST 12TH STREET

05 PROPOSED BUILDING
L-001 SIGHT LINE A



133 WEST 12TH STREET

04 EXISTING BUILDING
L-001 SIGHT LINE A

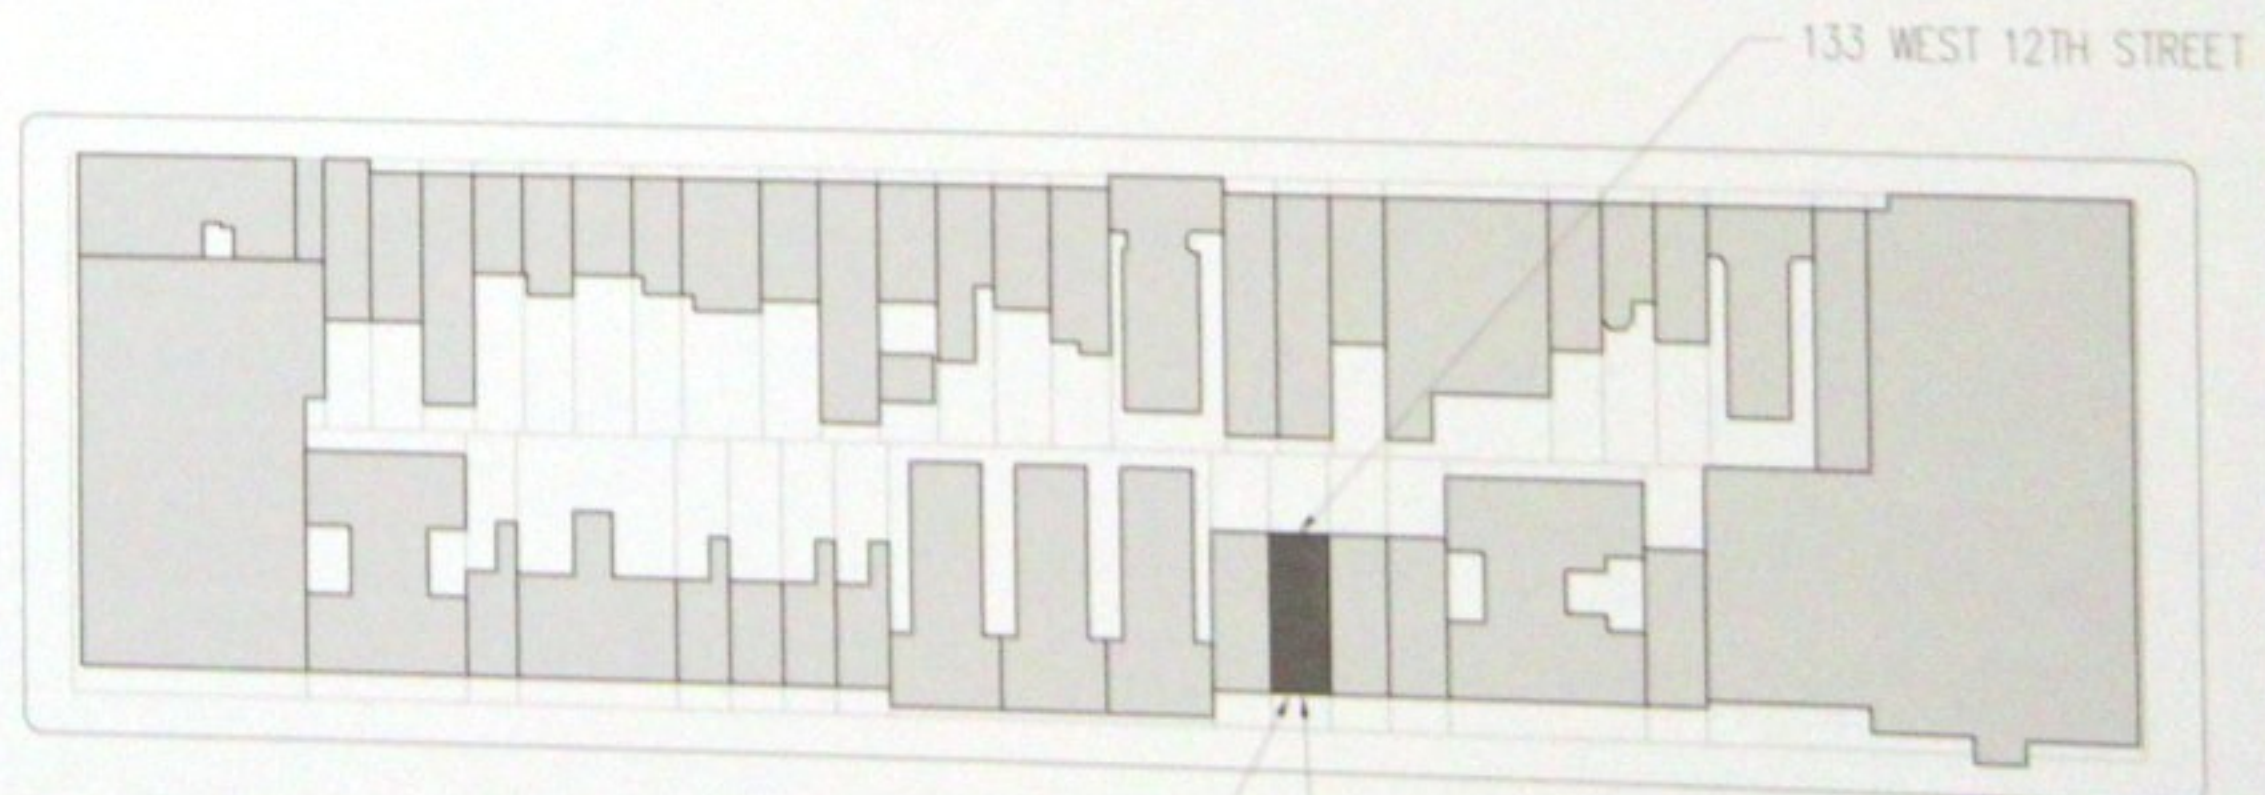

01 EXISTING BLOCK
L-001 1/64" = 1'-0"

MADE architecture
MADE Architecture PLLC
141 Beard Street, Bldg 12B
Brooklyn, NY 11231
1 718 834 0171 made-nyc.com

ALL WORK SHALL BE CONFORMED TO ALL APPLICABLE REGULATIONS AND ORDINANCES. THE ARCHITECT SHALL BE RESPONSIBLE FOR OBTAINING ALL NECESSARY PERMITS AND APPROVALS. 

ISSUES

DATE	ISSUE

SEAL AND SIGNATURE

WEST 12TH STREET TOWNHOUSE
133 WEST 12TH STREET
NEW YORK, NY 10011
MADE PROJECT 1212A01

DRAWING STATUS:
FOR REVIEW
DATE:
2013 JULY 9
SCALE:
AS NOTED

SITE PLAN, EXISTING AND
PROPOSED FRONT ELEVATION

L-001.00
2 OF 9




02 PRELIMINARY VISIBILITY TEST - SIGHT LINE A
L-002 NTS



03 PRELIMINARY VISIBILITY TEST - SIGHT LINE A
L-002 NTS


SHOWS THE MOST REVEALING VIEW ANGLE, WHERE THE CORNICE TERMINATES

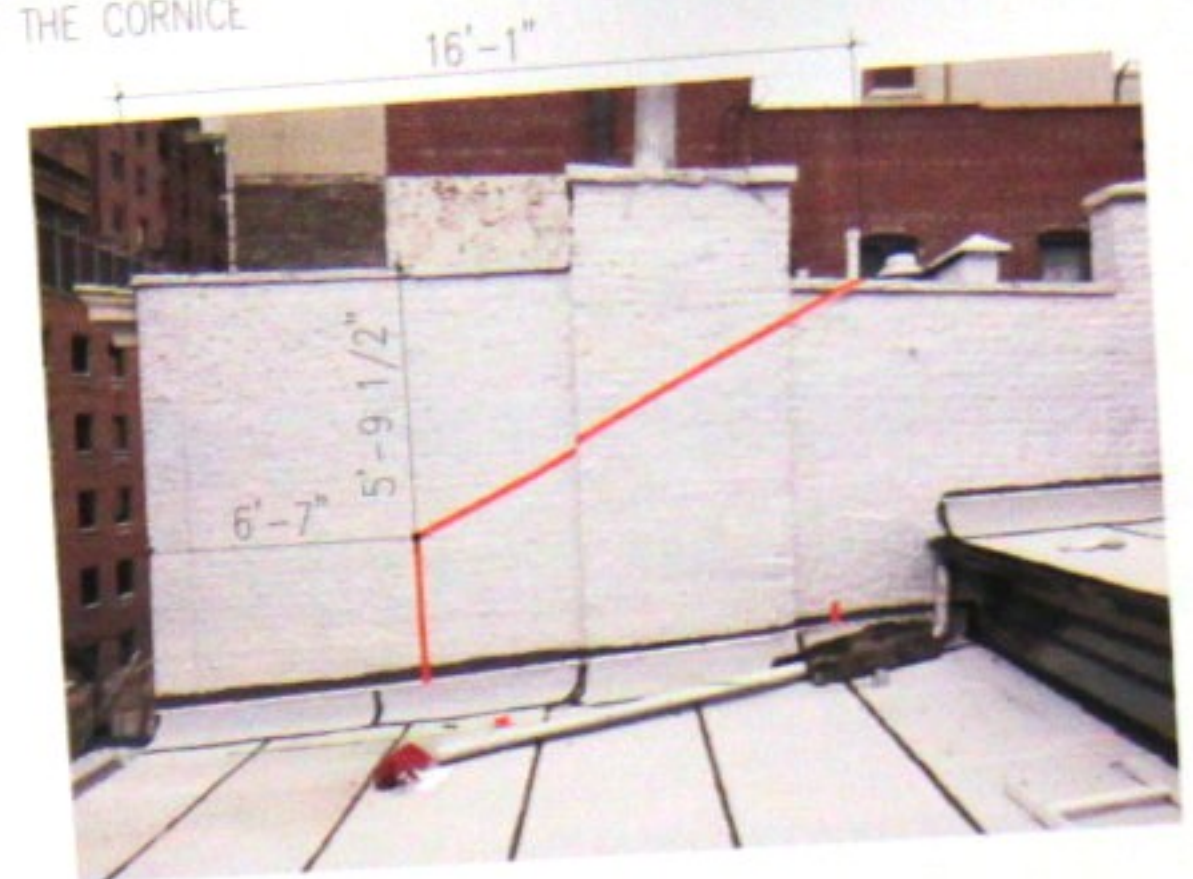

04 PRELIMINARY VISIBILITY TEST
L-002 NTS



05 PRELIMINARY VISIBILITY TEST - SIGHT LINE B
L-002 NTS

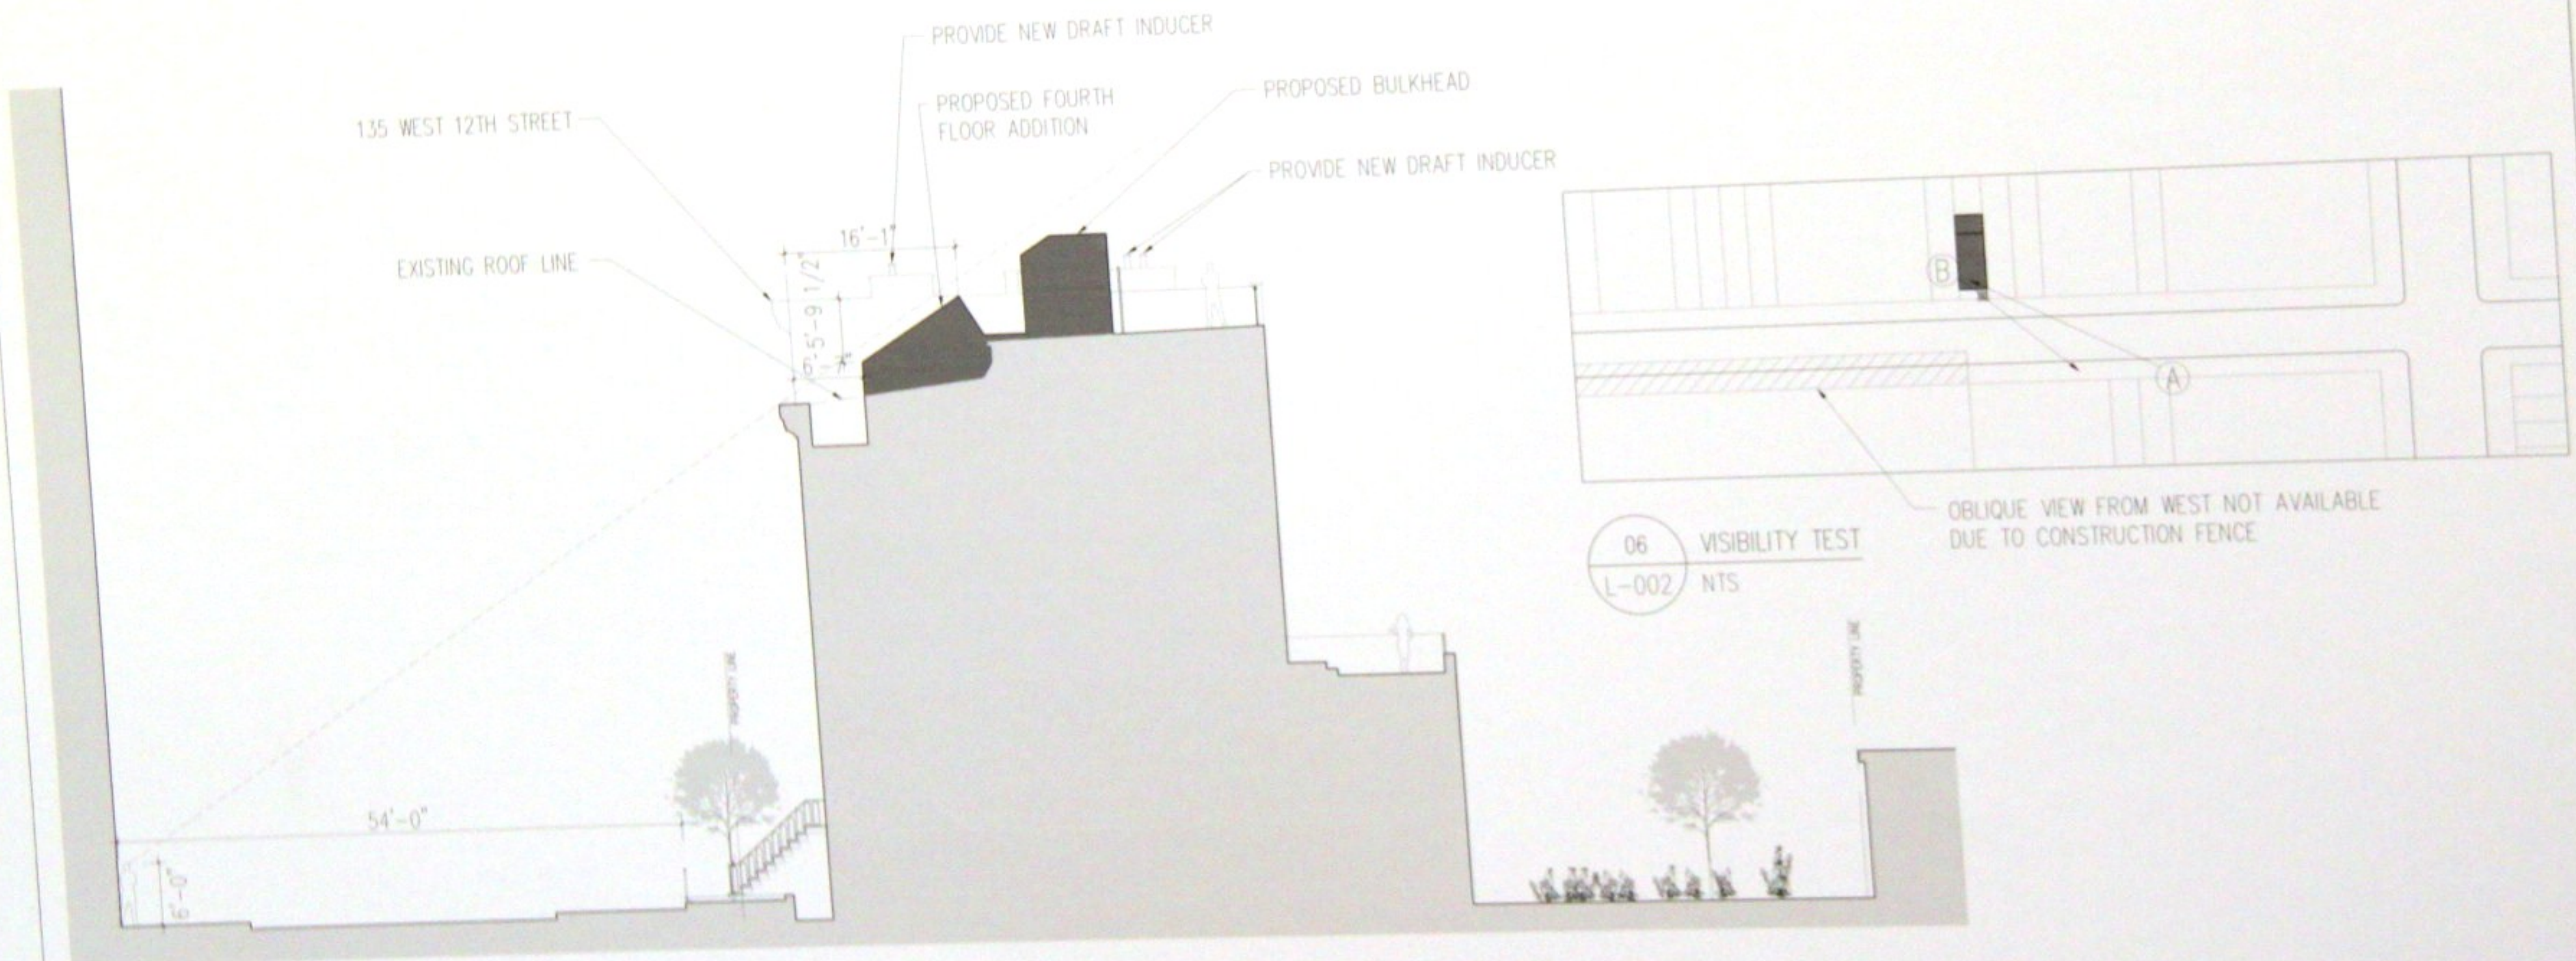

01 SIGHT LINE DIAGRAM
L-002 NTS


06 VISIBILITY TEST
L-002 NTS

MADE architecture
MADE Architecture PLLC
141 Beard Street, Bldg 12B
Brooklyn, NY 11231
T 718.834.0171 made-nyc.com


DATE	ISSUE

WEST 12TH STREET TOWNHOUSE
133 WEST 12TH STREET
NEW YORK, NY 10011
MADE PROJECT 1212A01
DRAWING STATUS
FOR REVIEW
DATE
2013 JULY 9
SCALE
AS NOTED
ROOF ADDITION VISIBILITY


L-002.00

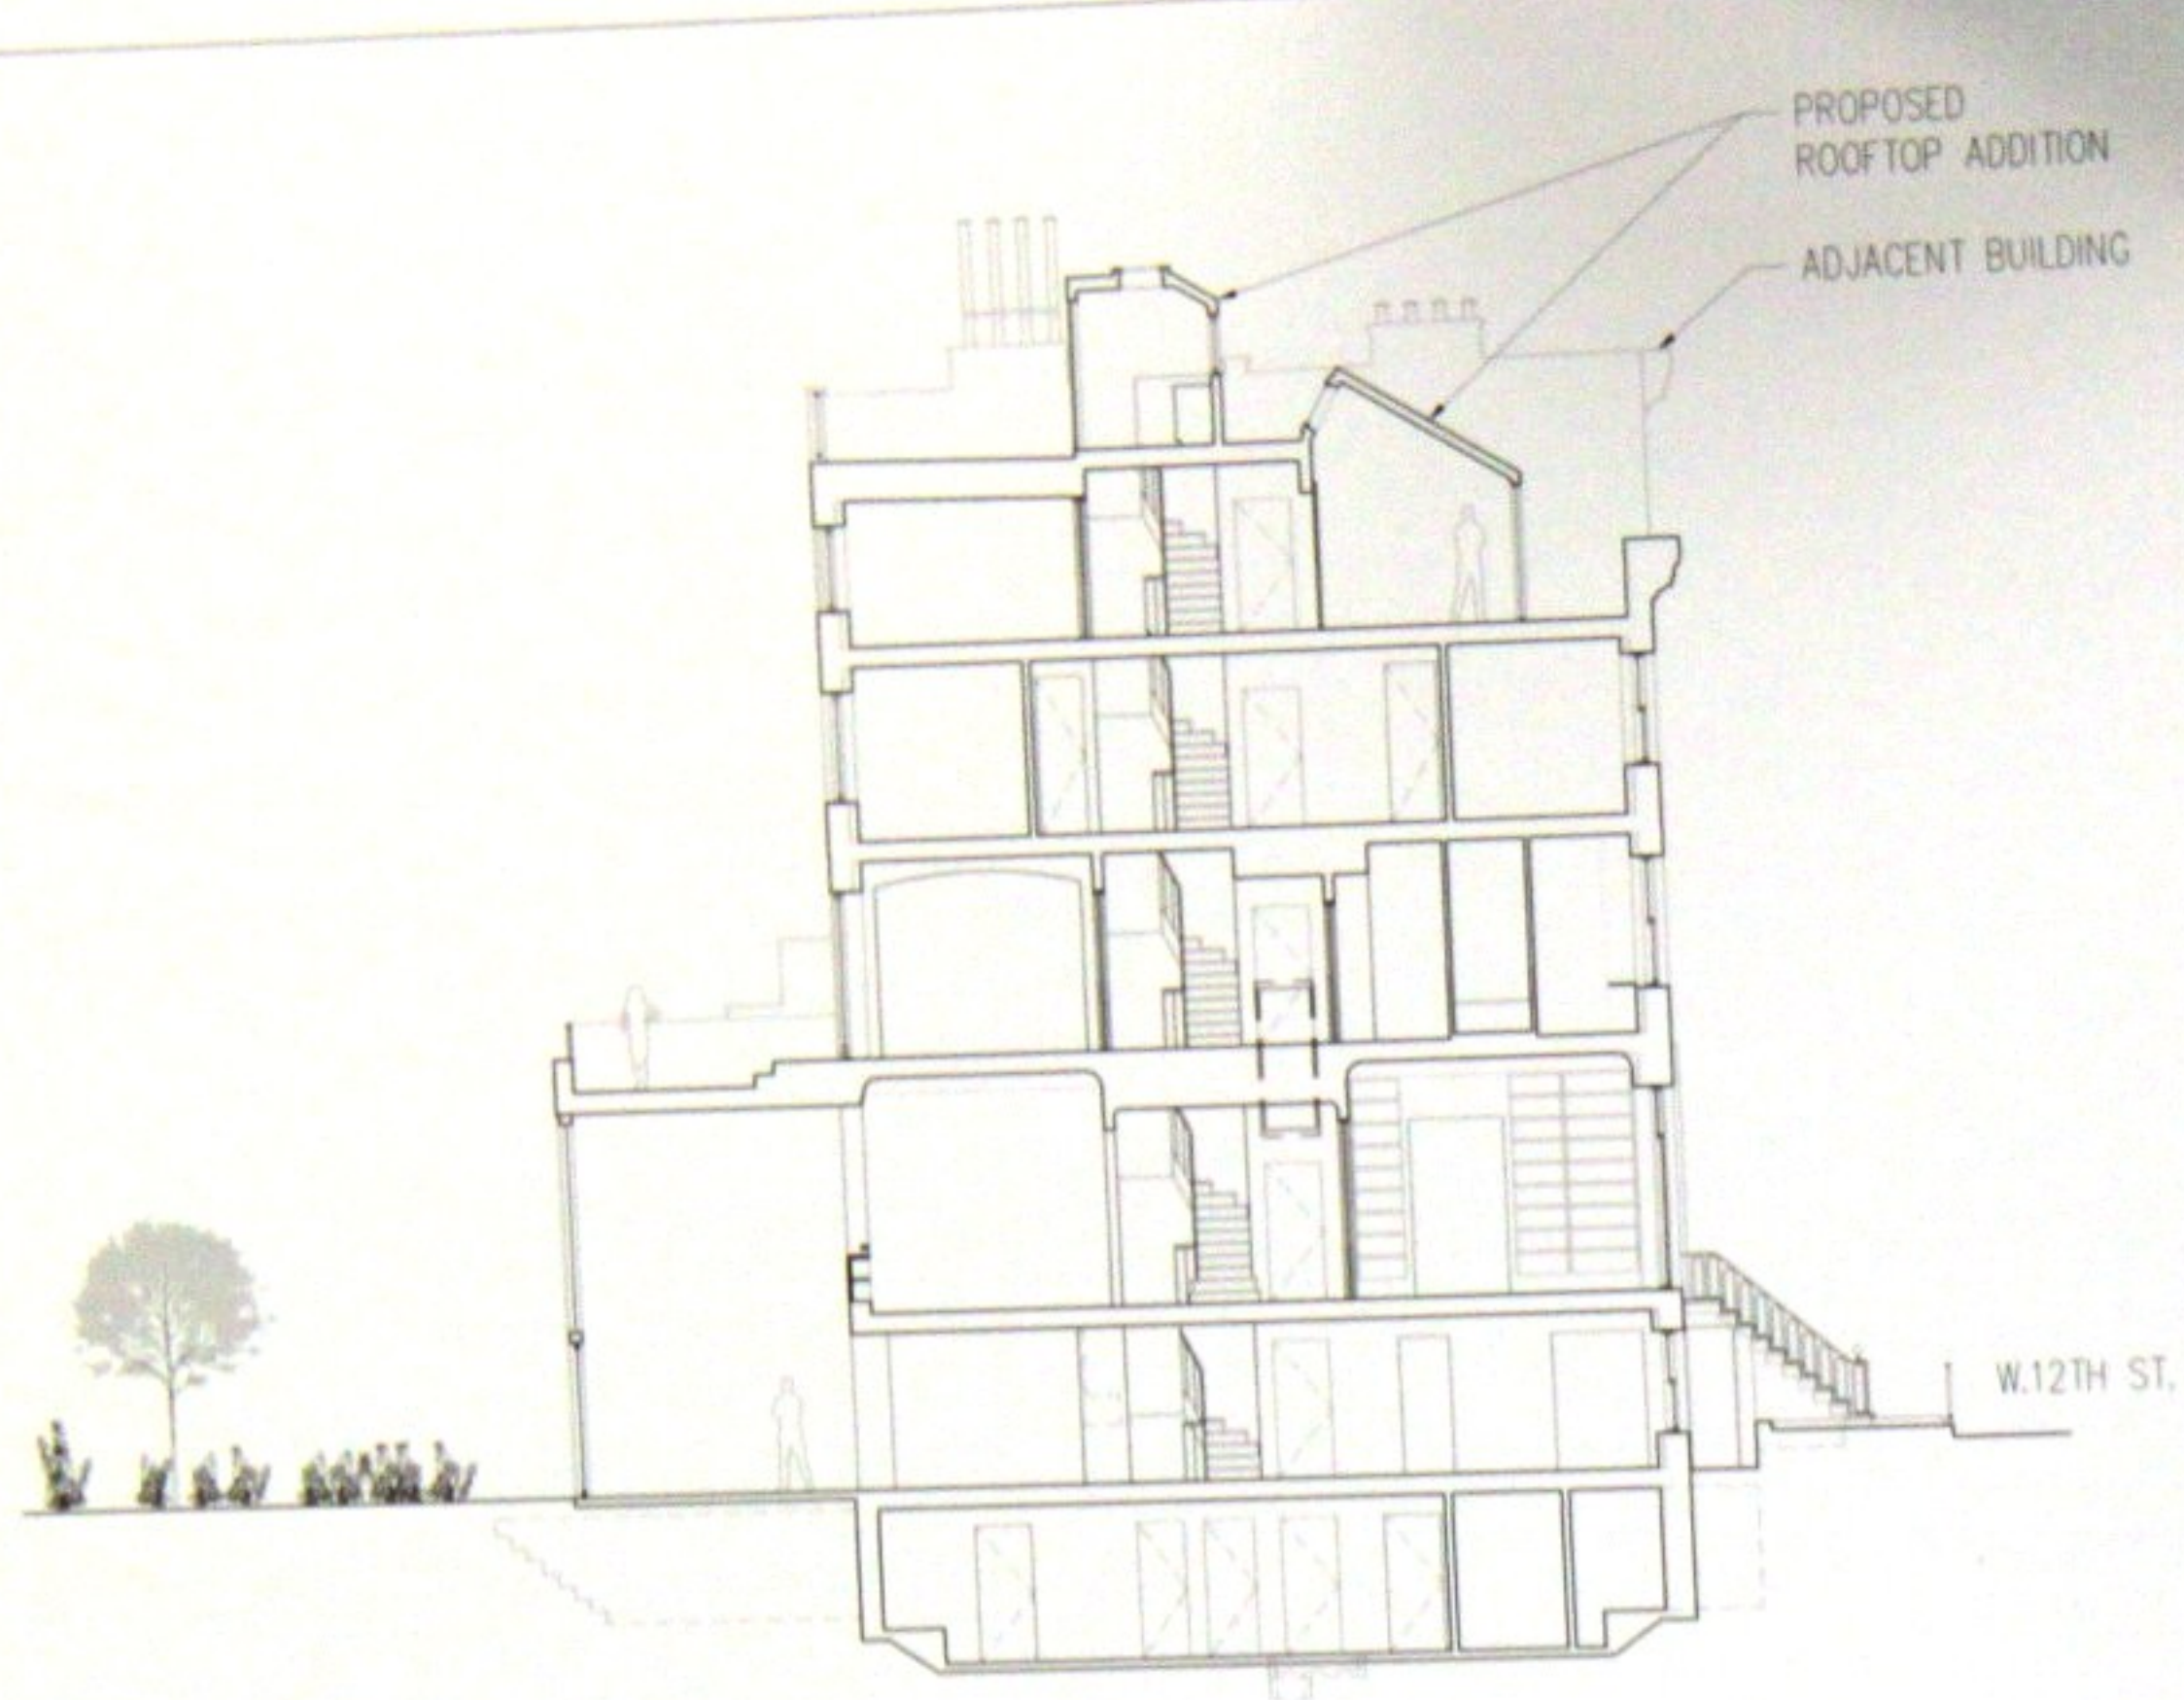


03 PROPOSED SECTION
A-031 1/8" = 1'-0"

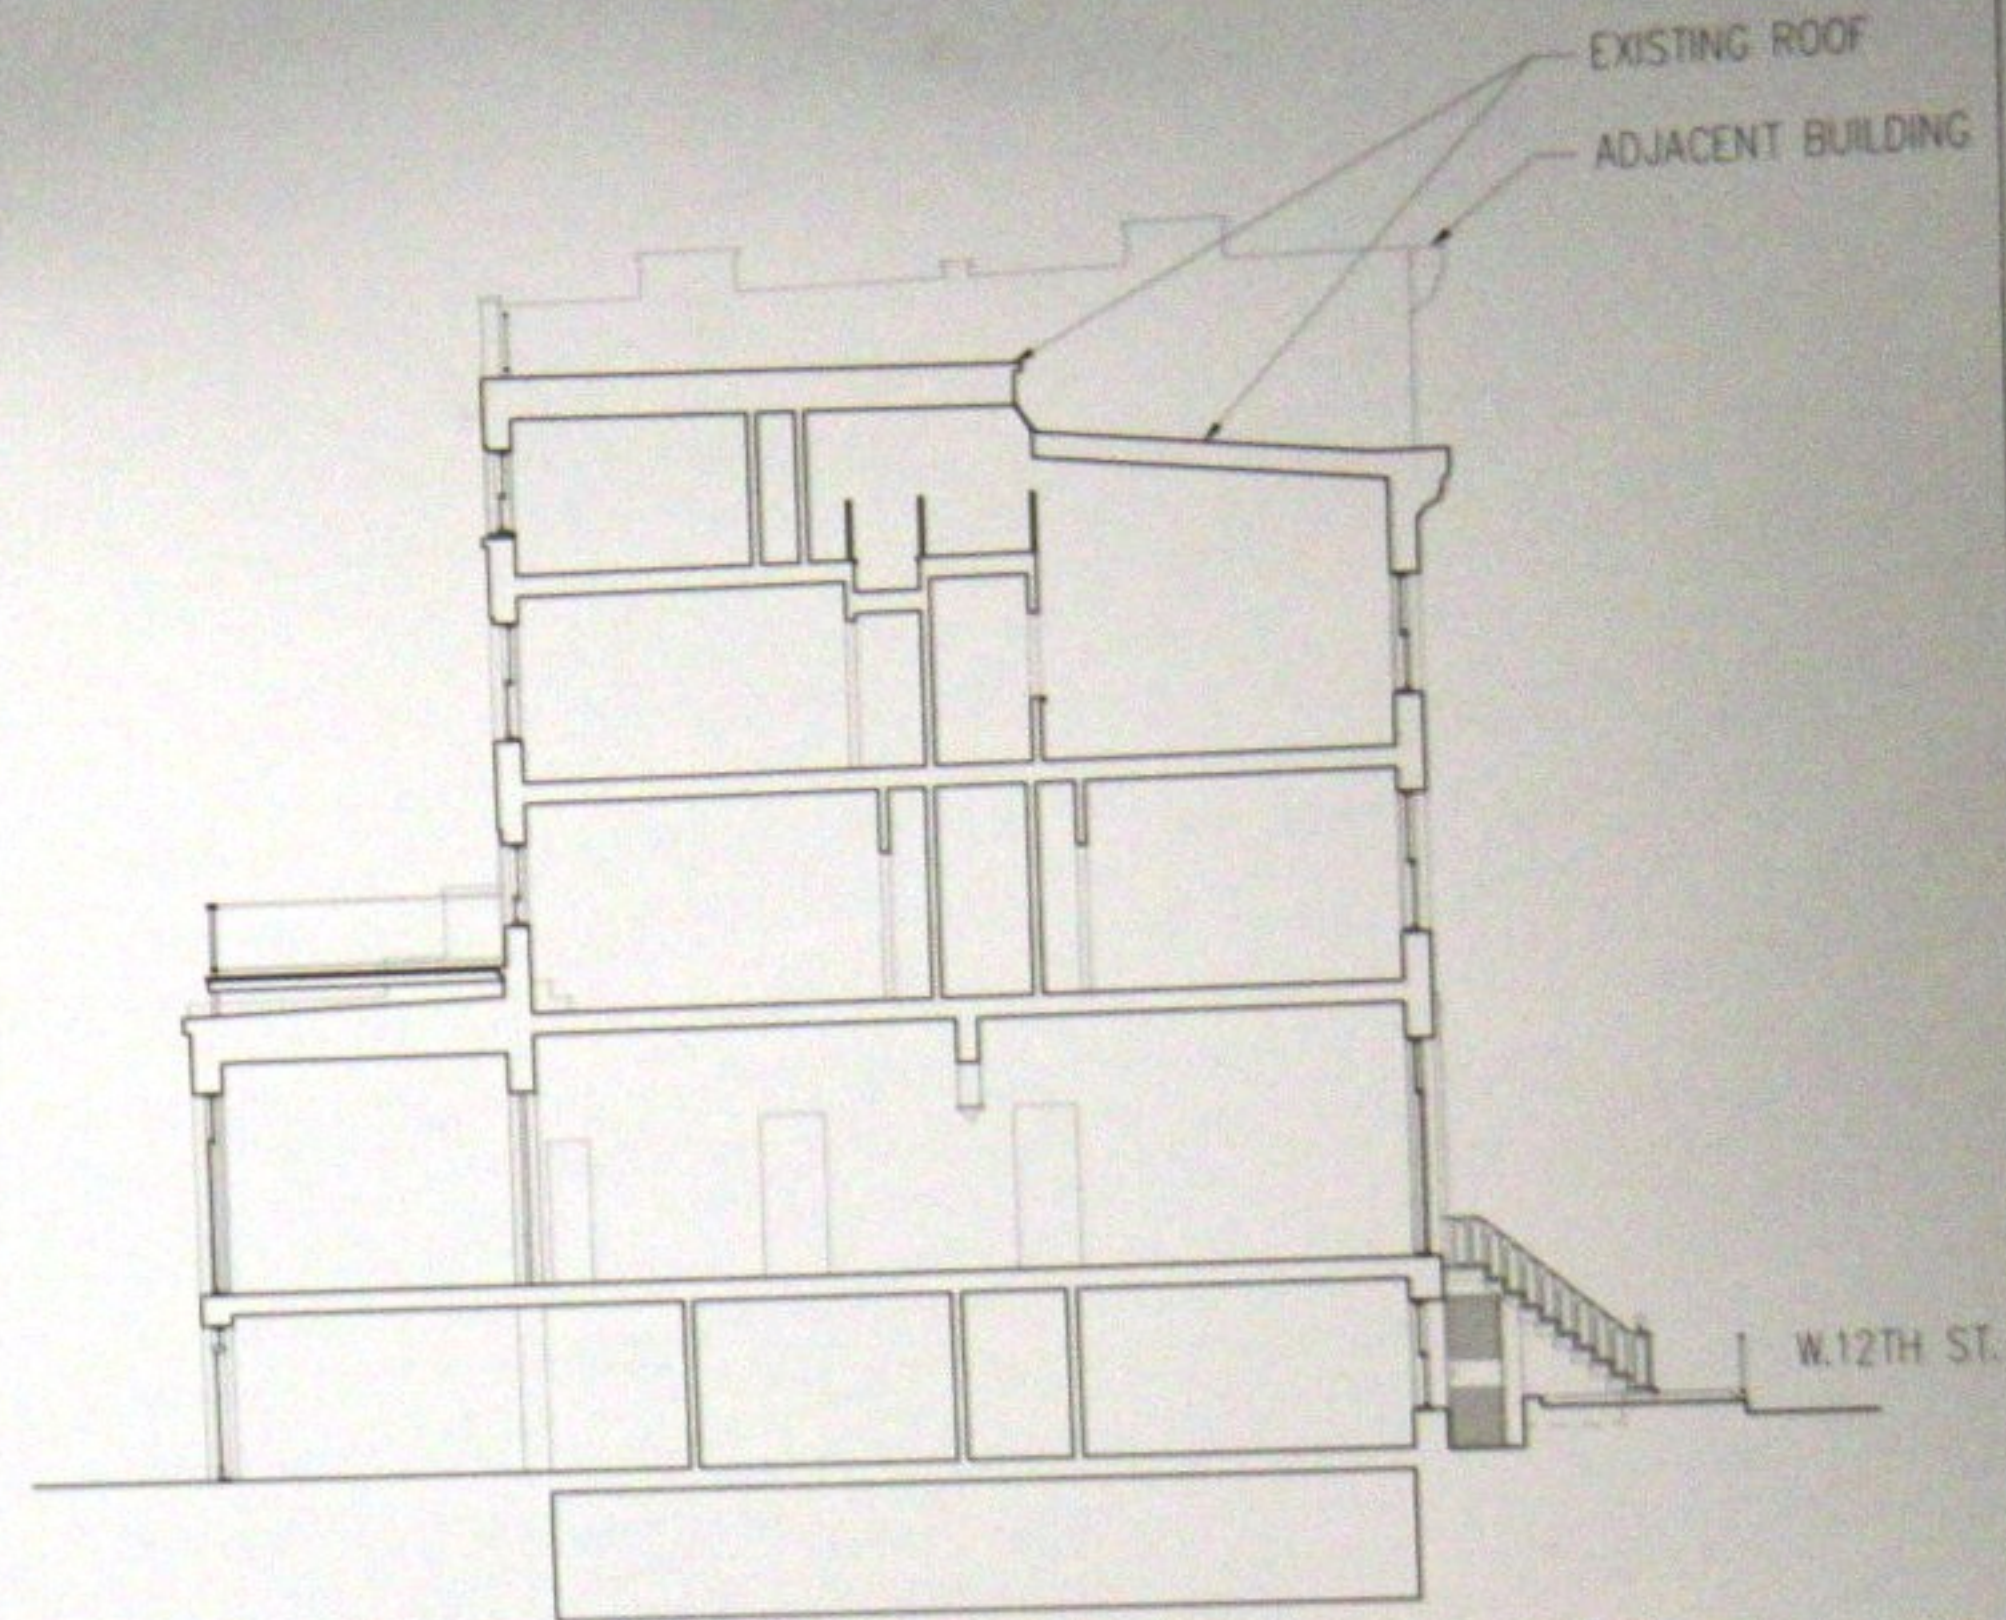

04 EXISTING SECTION
A-031 1/8" = 1'-0"

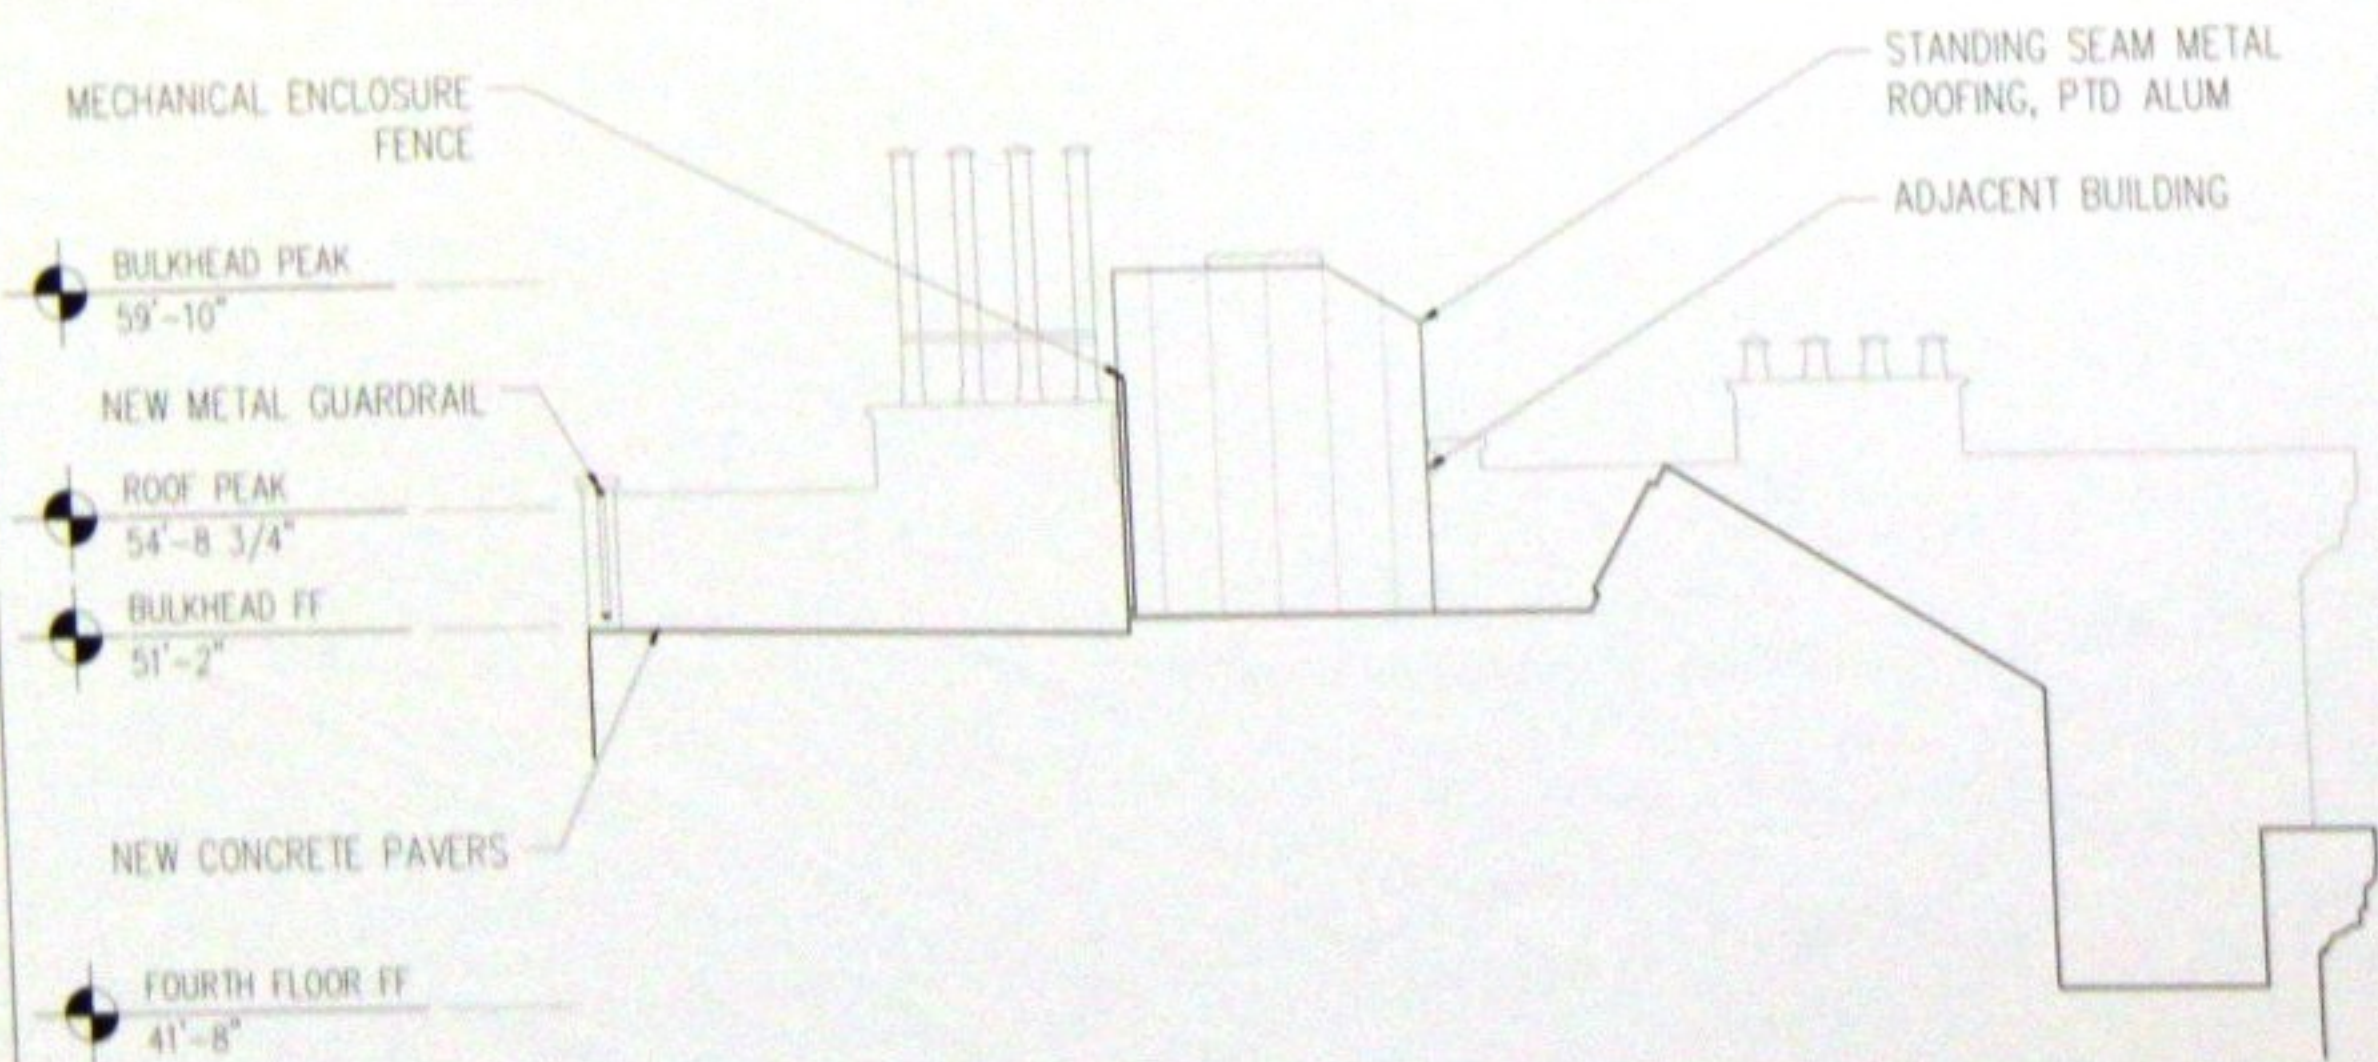

02 PROPOSED BULKHEAD: EAST ELEVATION
A-031 1/4" = 1'-0"

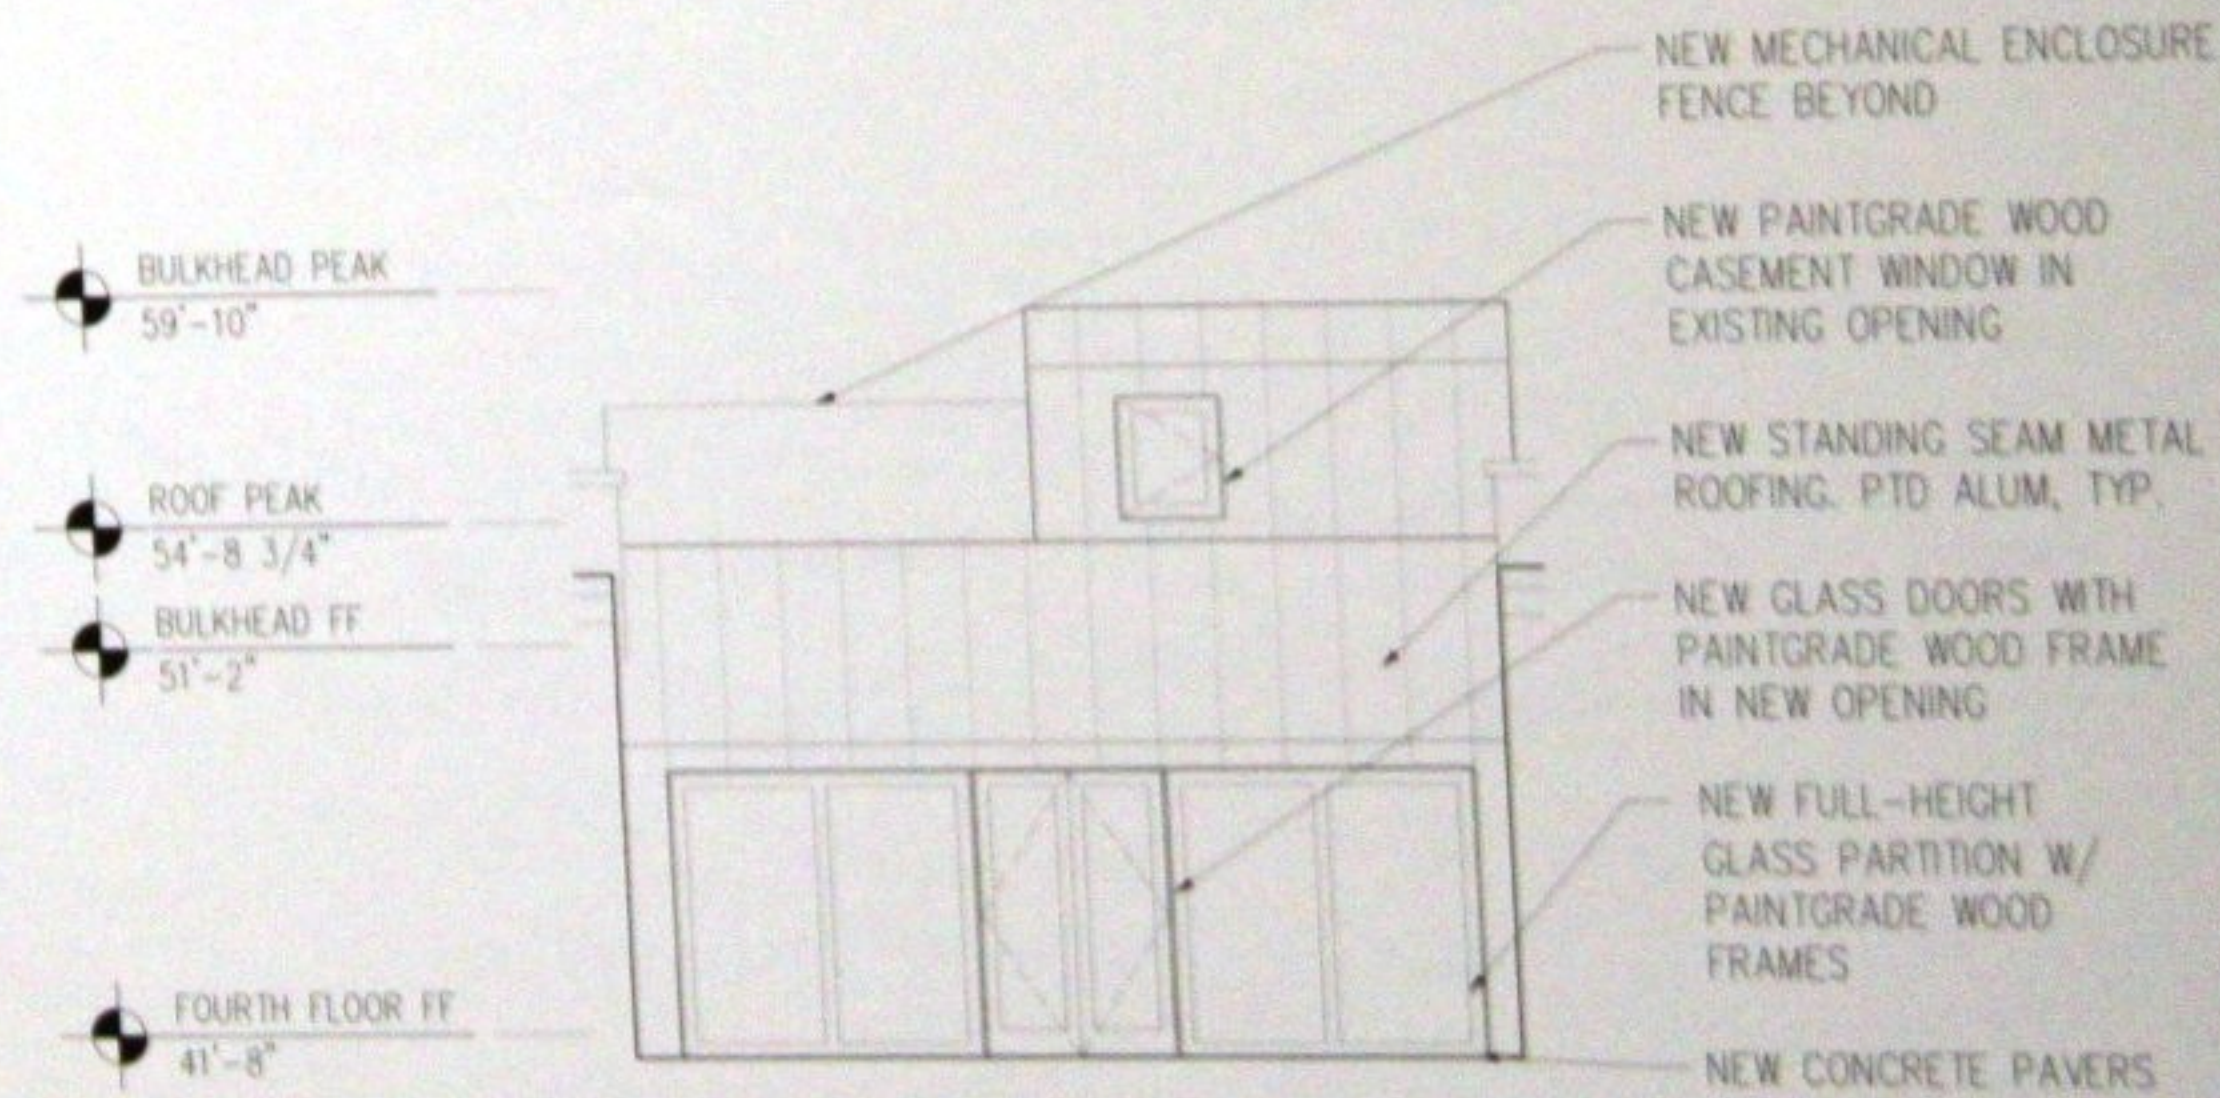

01 PROPOSED BULKHEAD: SOUTH (FRONT) ELEVATION
A-031 1/4" = 1'-0"

MADE architecture
MADE architecture PLLC
100 West 12th Street, Bldg 12B
New York, NY 10011
347.334.0171 made-nyc.com

DATE	ISSUE

WEST 12TH STREET TOWNHOUSE
133 WEST 12TH STREET
NEW YORK, NY 10011
MADE PROJECT 1212A01

DRAWING STATUS:
FOR REVIEW
DATE:
2013 JULY 9
SCALE:
1/4" = 1'-0"

EXTERIOR ELEVATIONS
PROPOSED BULKHEAD

A-031.00

MOCKUP OF PROPOSED BULKHEAD

MOCKUP OF PROPOSED FOURTH FLOOR ADDITION

PARAPET AT 129 W.12TH STREET

MOCKUP OF PROPOSED BULKHEAD

MOCKUP OF PROPOSED FOURTH FLOOR ADDITION

PARAPET AT 129 W.12TH STREET



04

MOCKUP VISIBILITY TEST (VIEW EAST)

L-003 NTS

PARAPET AT 135 W.12TH STREET

05

MOCKUP VISIBILITY TEST (VIEW EAST)

L-003 NTS



03

MOCKUP VISIBILITY TEST - SIGHT LINE A


L-003 NTS



02

MOCKUP VISIBILITY TEST - SIGHT LINE A

L-003 NTS

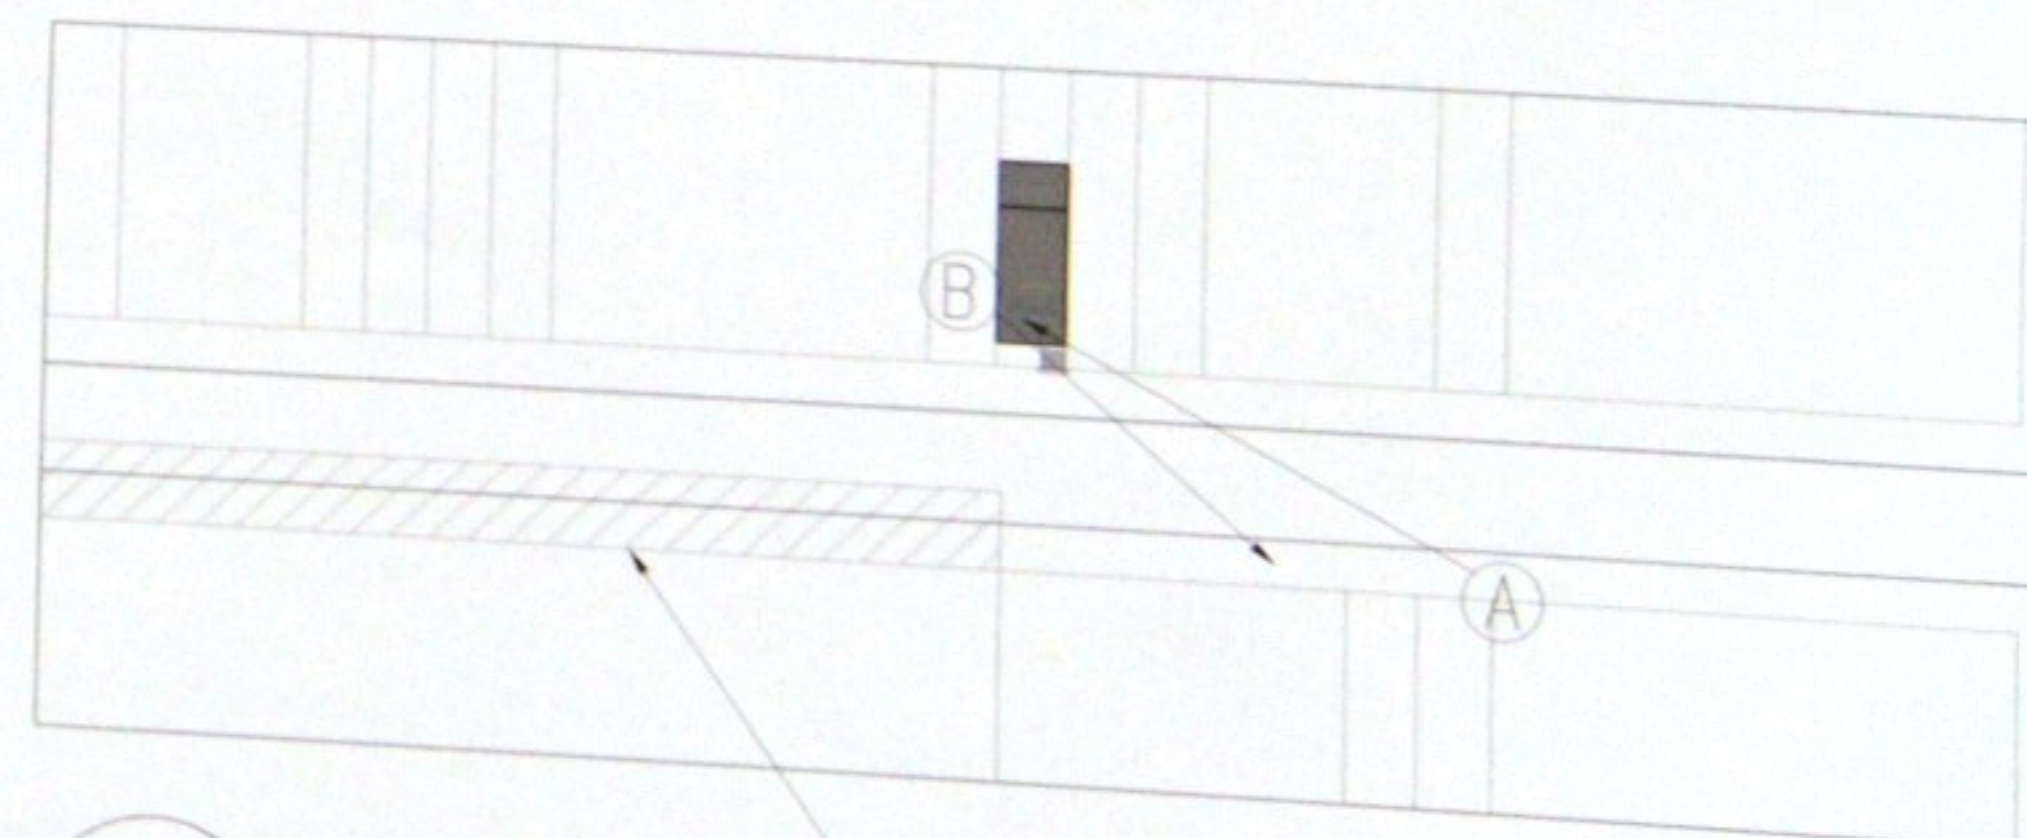

01

VISIBILITY TEST

L-003 NTS

OBLIQUE VIEW FROM WEST NOT AVAILABLE DUE TO CONSTRUCTION FENCE



03 REAR ELEVATION, EXISTING
L-004 1/4" = 1'-0"



02 REAR ELEVATION, EXISTING, SECOND FLOOR
L-004 N/A



01 REAR ELEVATION, EXISTING
L-004 N/A

MADE architecture
MADE Architecture PLLC
141 Beard Street, Bldg 12B
Brooklyn, NY 11231
T 718.834.0171 made-nyc.com

ISSUE	DATE	ISSUE

SCALE AND SIGNATURE

WEST 12TH STREET TOWNHOUSE
135 WEST 12TH STREET
NEW YORK, NY, 10011
MADE PROJECT 1212A01

DRAWING STATUS
FOR REVIEW
DATE
2013 JULY 9
SCALE
AS NOTED

REAR ELEVATION
EXISTING

L-004.00
5 OF 9



04 REAR ELEVATION, EXISTING
L-006 N/A



05 REAR ELEVATION, EXISTING
L-006 N/A



01 REAR ELEVATION @ 135 W.12th ST, EXISTING
L-006 N/A



02 REAR ELEVATION @ 129 W.12th ST, EXISTING
L-006 N/A



03 REAR ELEVATION @ 129 & 127 W.12th ST, EXISTING
L-006 N/A

MADE architecture

MADE Architecture PLLC
141 Beard Street, Bldg 12B
Brooklyn, NY 11231
T 718.834.0171 made-nyc.com

ARCHITECT
ALL DRAWINGS AND INFORMATION SHALL BE CHECKED AND REGULATORY AGENCIES APPROVED FOR THE PROJECT. THESE DRAWINGS SHALL BE REVISIONS AND NOT BE USED FOR CONSTRUCTION. THE ARCHITECT'S LIABILITY IS LIMITED TO THE SERVICES AND NOT TO BE EXTENDED TO ANY OTHER WORK OR SERVICES NOT SPECIFICALLY NOTED HEREON.

ISSUES	DATE	ISSUE

SEAL AND SIGNATURE

WEST 12TH STREET TOWNHOUSE
133 WEST 12TH STREET
NEW YORK, NY, 10011
MADE PROJECT 1212A01


DRAWING STATUS
FOR REVIEW
DATE
2013 JULY 9
SCALE
AS NOTED

REAR ELEVATION
EXISTING

L-006.00



01 REAR ELEVATION, PROPOSED
L-005 N/A

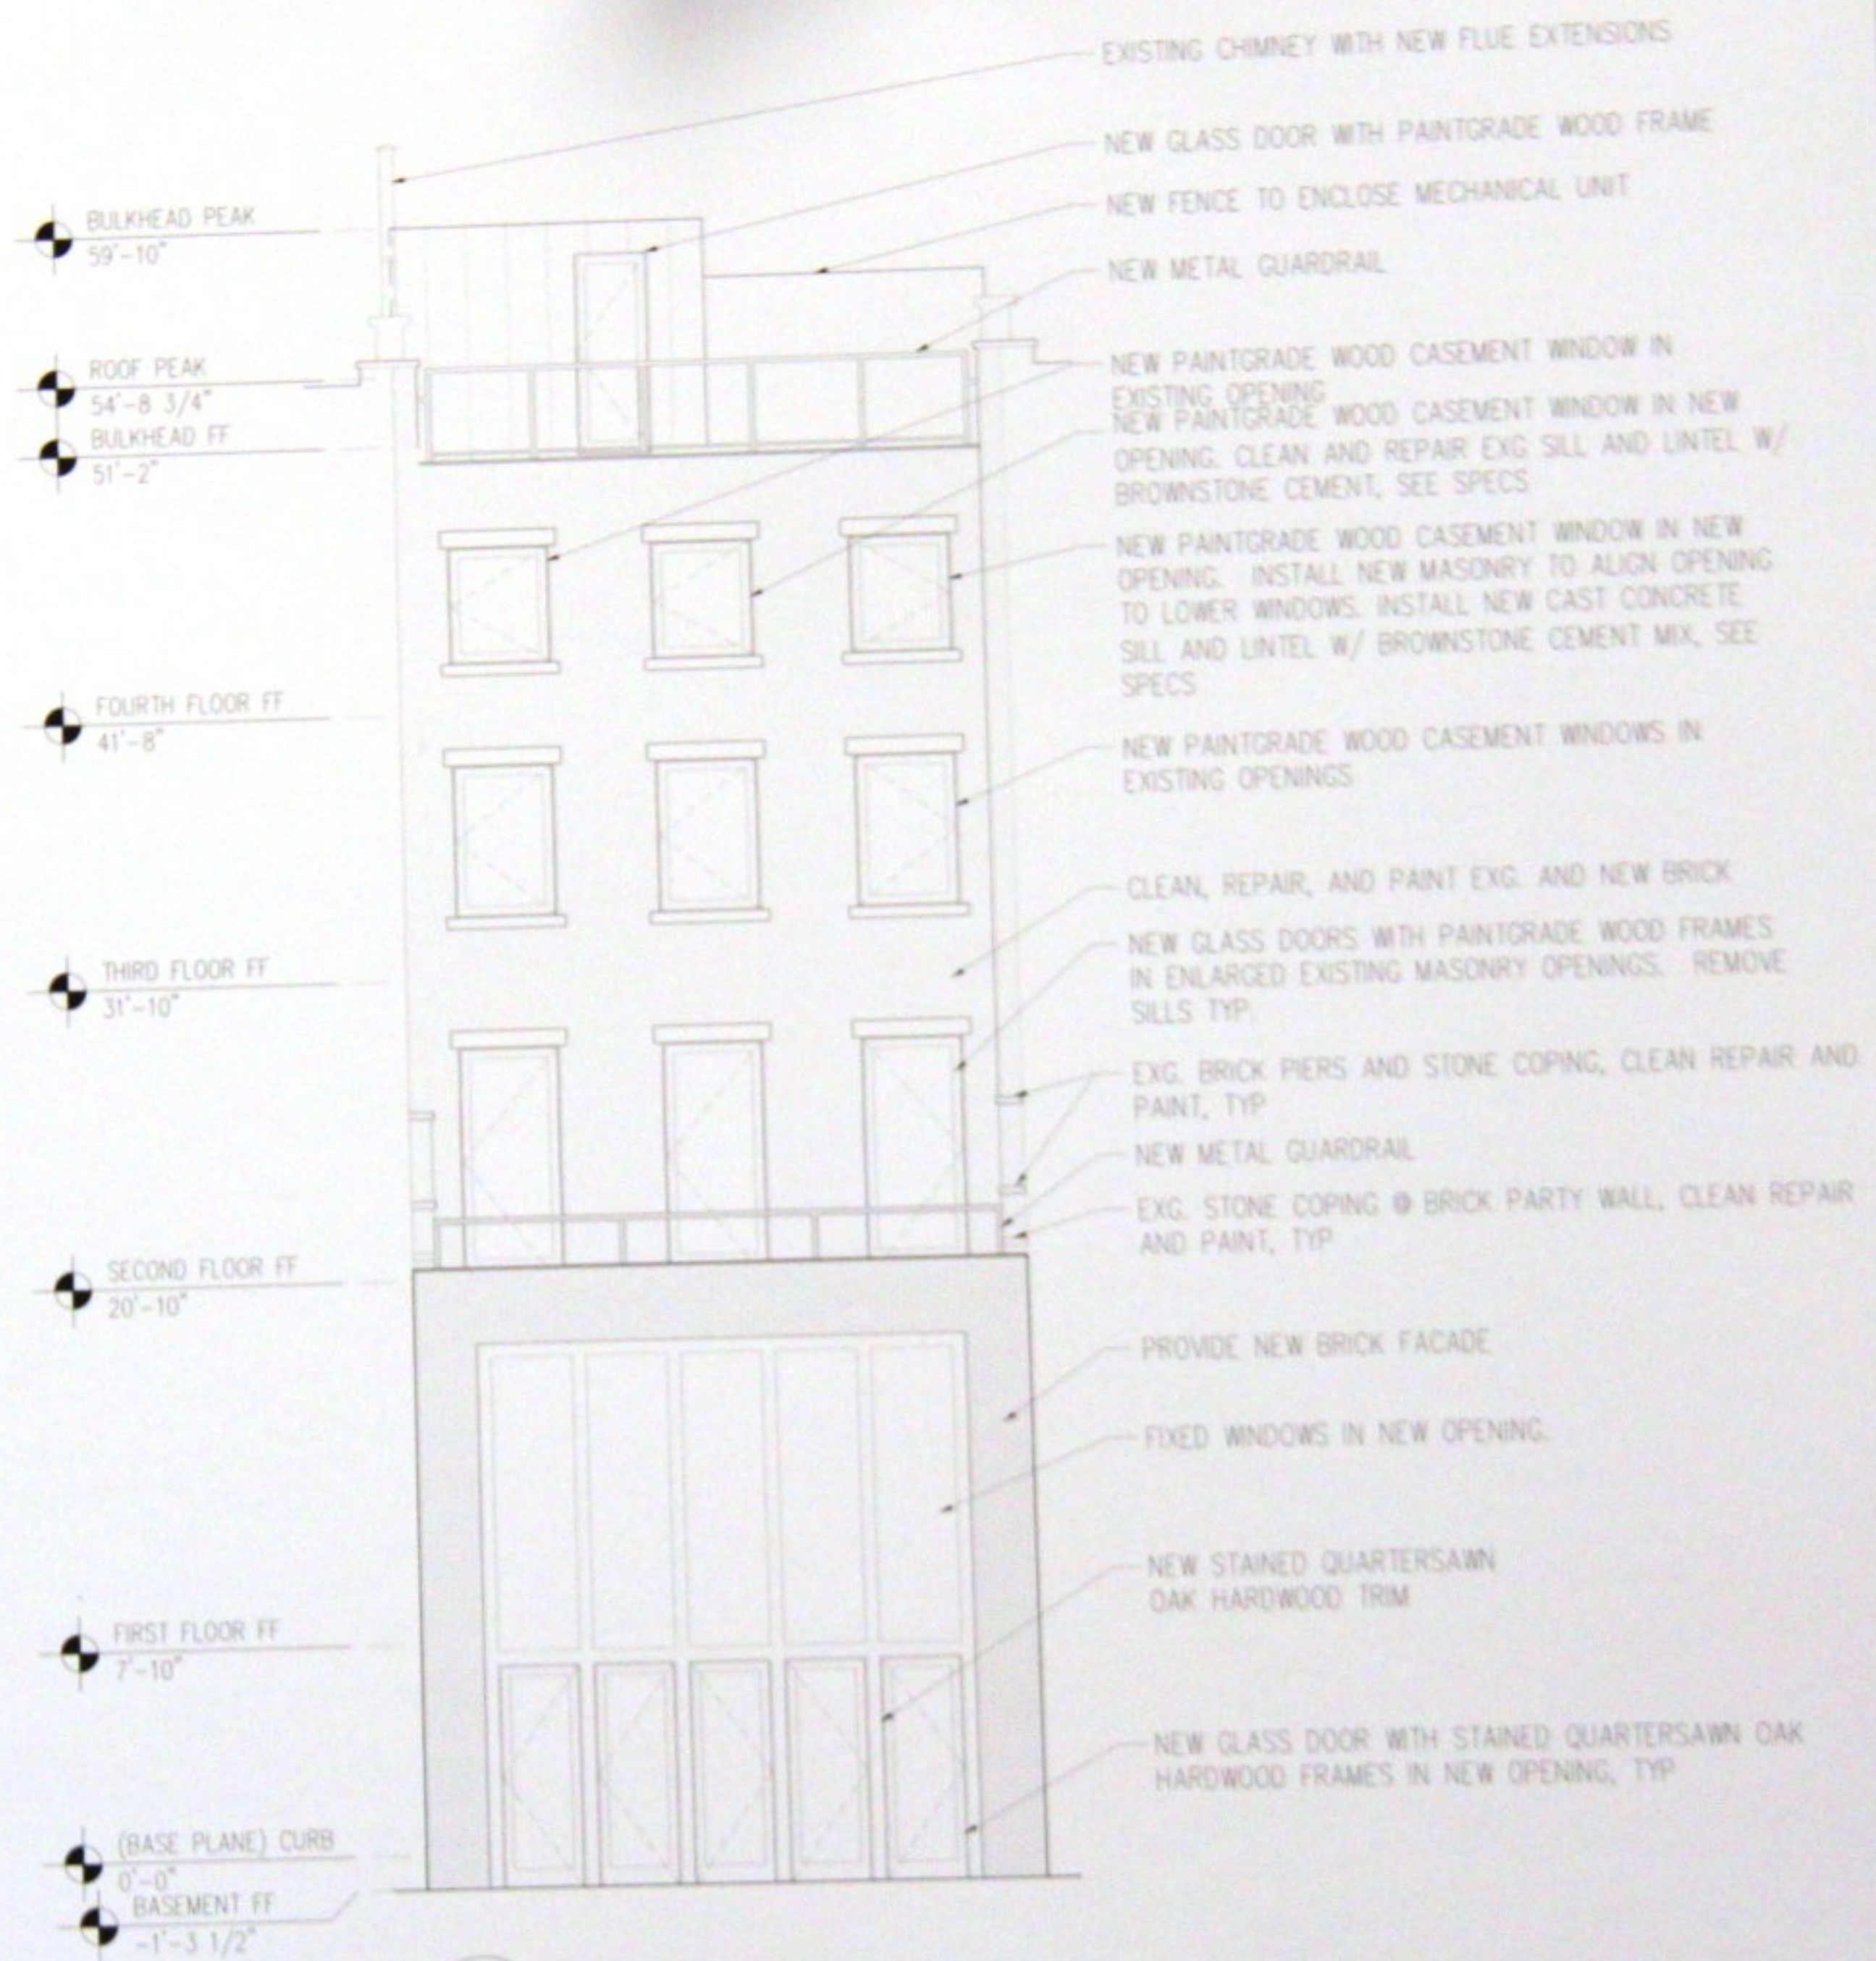

02 REAR ELEVATION, PROPOSED
L-005 1/4" = 1'-0"

MADE architecture
MADE Architecture PLLC
141 Beard Street, 6log 12B
Brooklyn, NY 11231
T 718.834.0171 made-nyc.com

WEST 12TH STREET TOWNHOUSE
133 WEST 12TH STREET
NEW YORK, NY 10014
MADE PROJECT SEIZURE

TRAINING CLASS
FOR REVIEW
DATE
2013 JULY 9
SCALE
AS NOTED

REAR ELEVATION
PROPOSED

L-005.00