




8 PROPOSED PORTICO



7 PROPOSED EAST ELEVATION

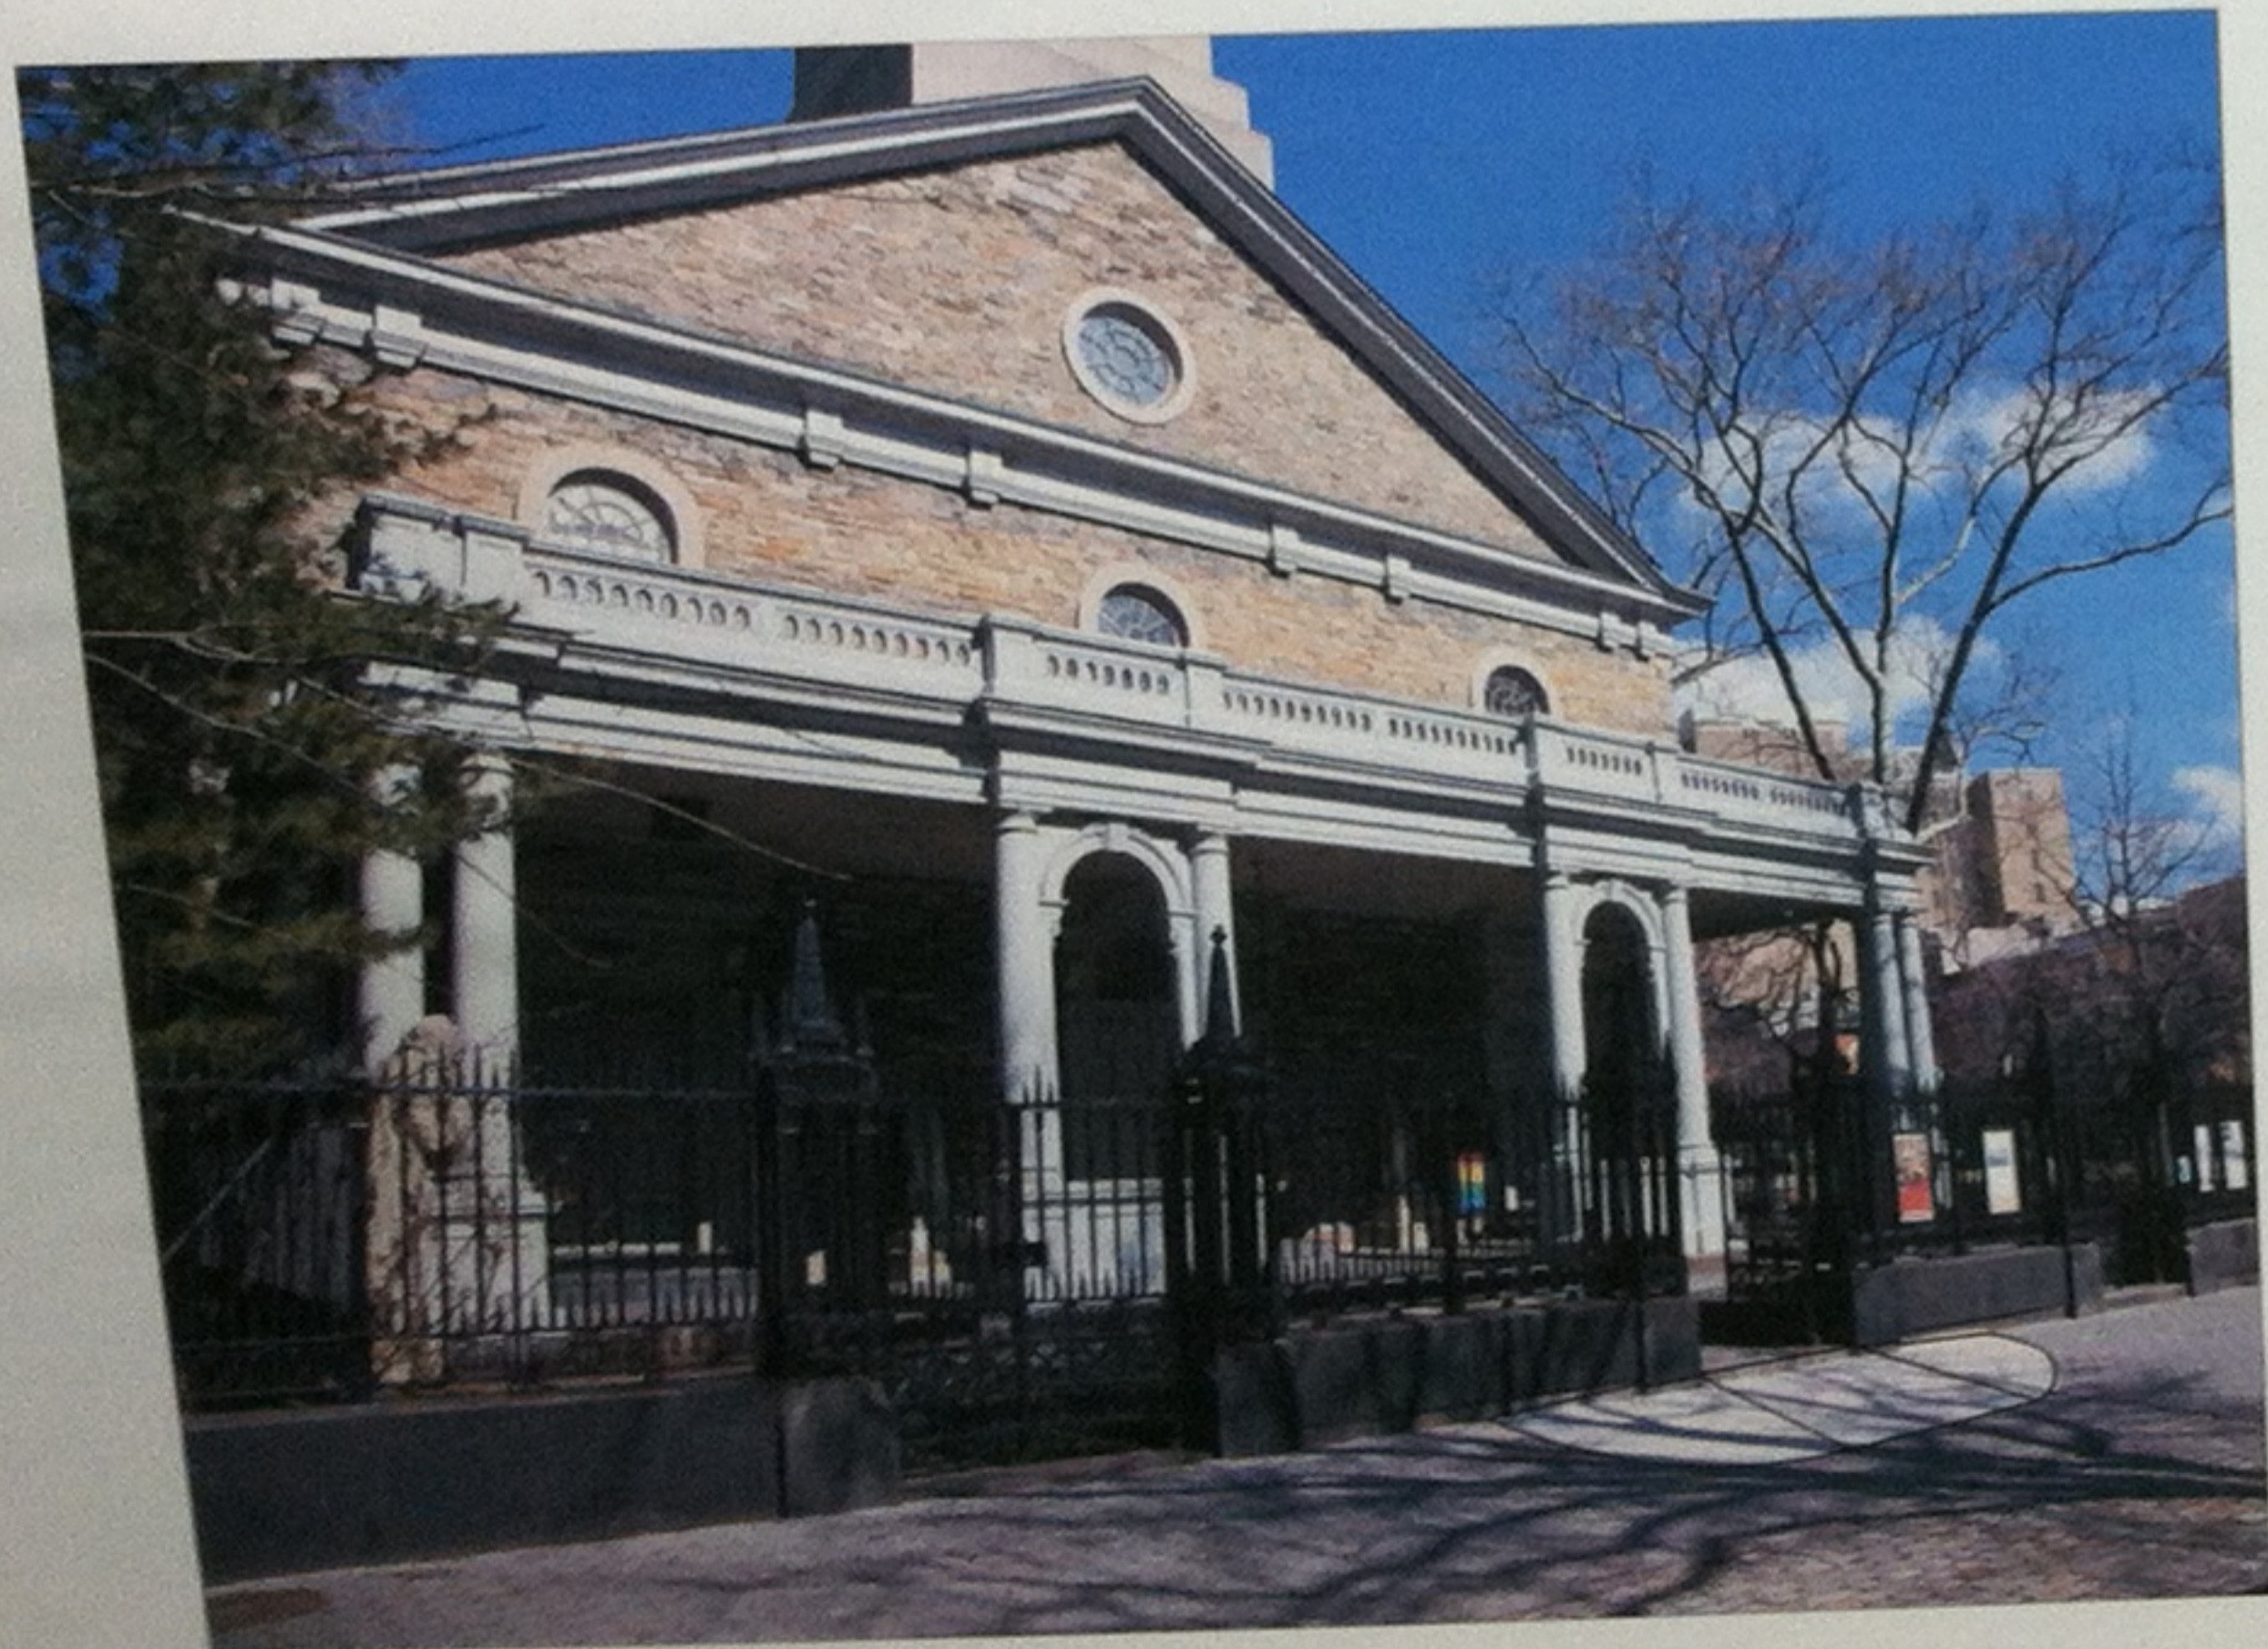


5 PROPOSED STREET AND PORTICO



6 PROPOSED ENTRY

SCALE  
 N.T.S.  
 DRAWN BY  
 DVE  
 TITLE  
 PROPOSED  
 PHOTOS  
 SHEET NUMBER  
 A501.0

- B RAMP IN NARTHEX  
RESET EXISTING  
WOOD DOOR
- B NARTHEX RAMP  
INSTALL NEW FLOOR SLAB
- B NARTHEX RAMP  
INSTALL NEW BLUESTONE  
PAVING AND FLINTHS
- EXISTING CAST IRON  
STEP TO REMAIN (TYP.)
- EXISTING BROWN STONE  
FLINTH TO REMAIN (TYP.)
- EXPANSION JOINT  
LOCATION (TYP.)
- D BLUESTONE PAVING  
INSTALL NEW BLUESTONE PAVING  
AND SETTING BED (TYP.)
- D BLUESTONE PAVING  
INSTALL NEW BLUESTONE  
BORDER AND SETTING BED (TYP.)
- D BLUESTONE PAVING  
(ALT. #2 ADD)  
INSTALL NEW BLUESTONE PAVING  
AND SUBSTRATE (TYP.)
- D BLUESTONE PAVING  
(ALT. #2 ADD)  
INSTALL NEW CONCRETE FOOTING  
AND RESET EXISTING STATUE
- B ENTRY RAMP  
RESET EXISTING SCULPTURE  
AND ROSE BUSH

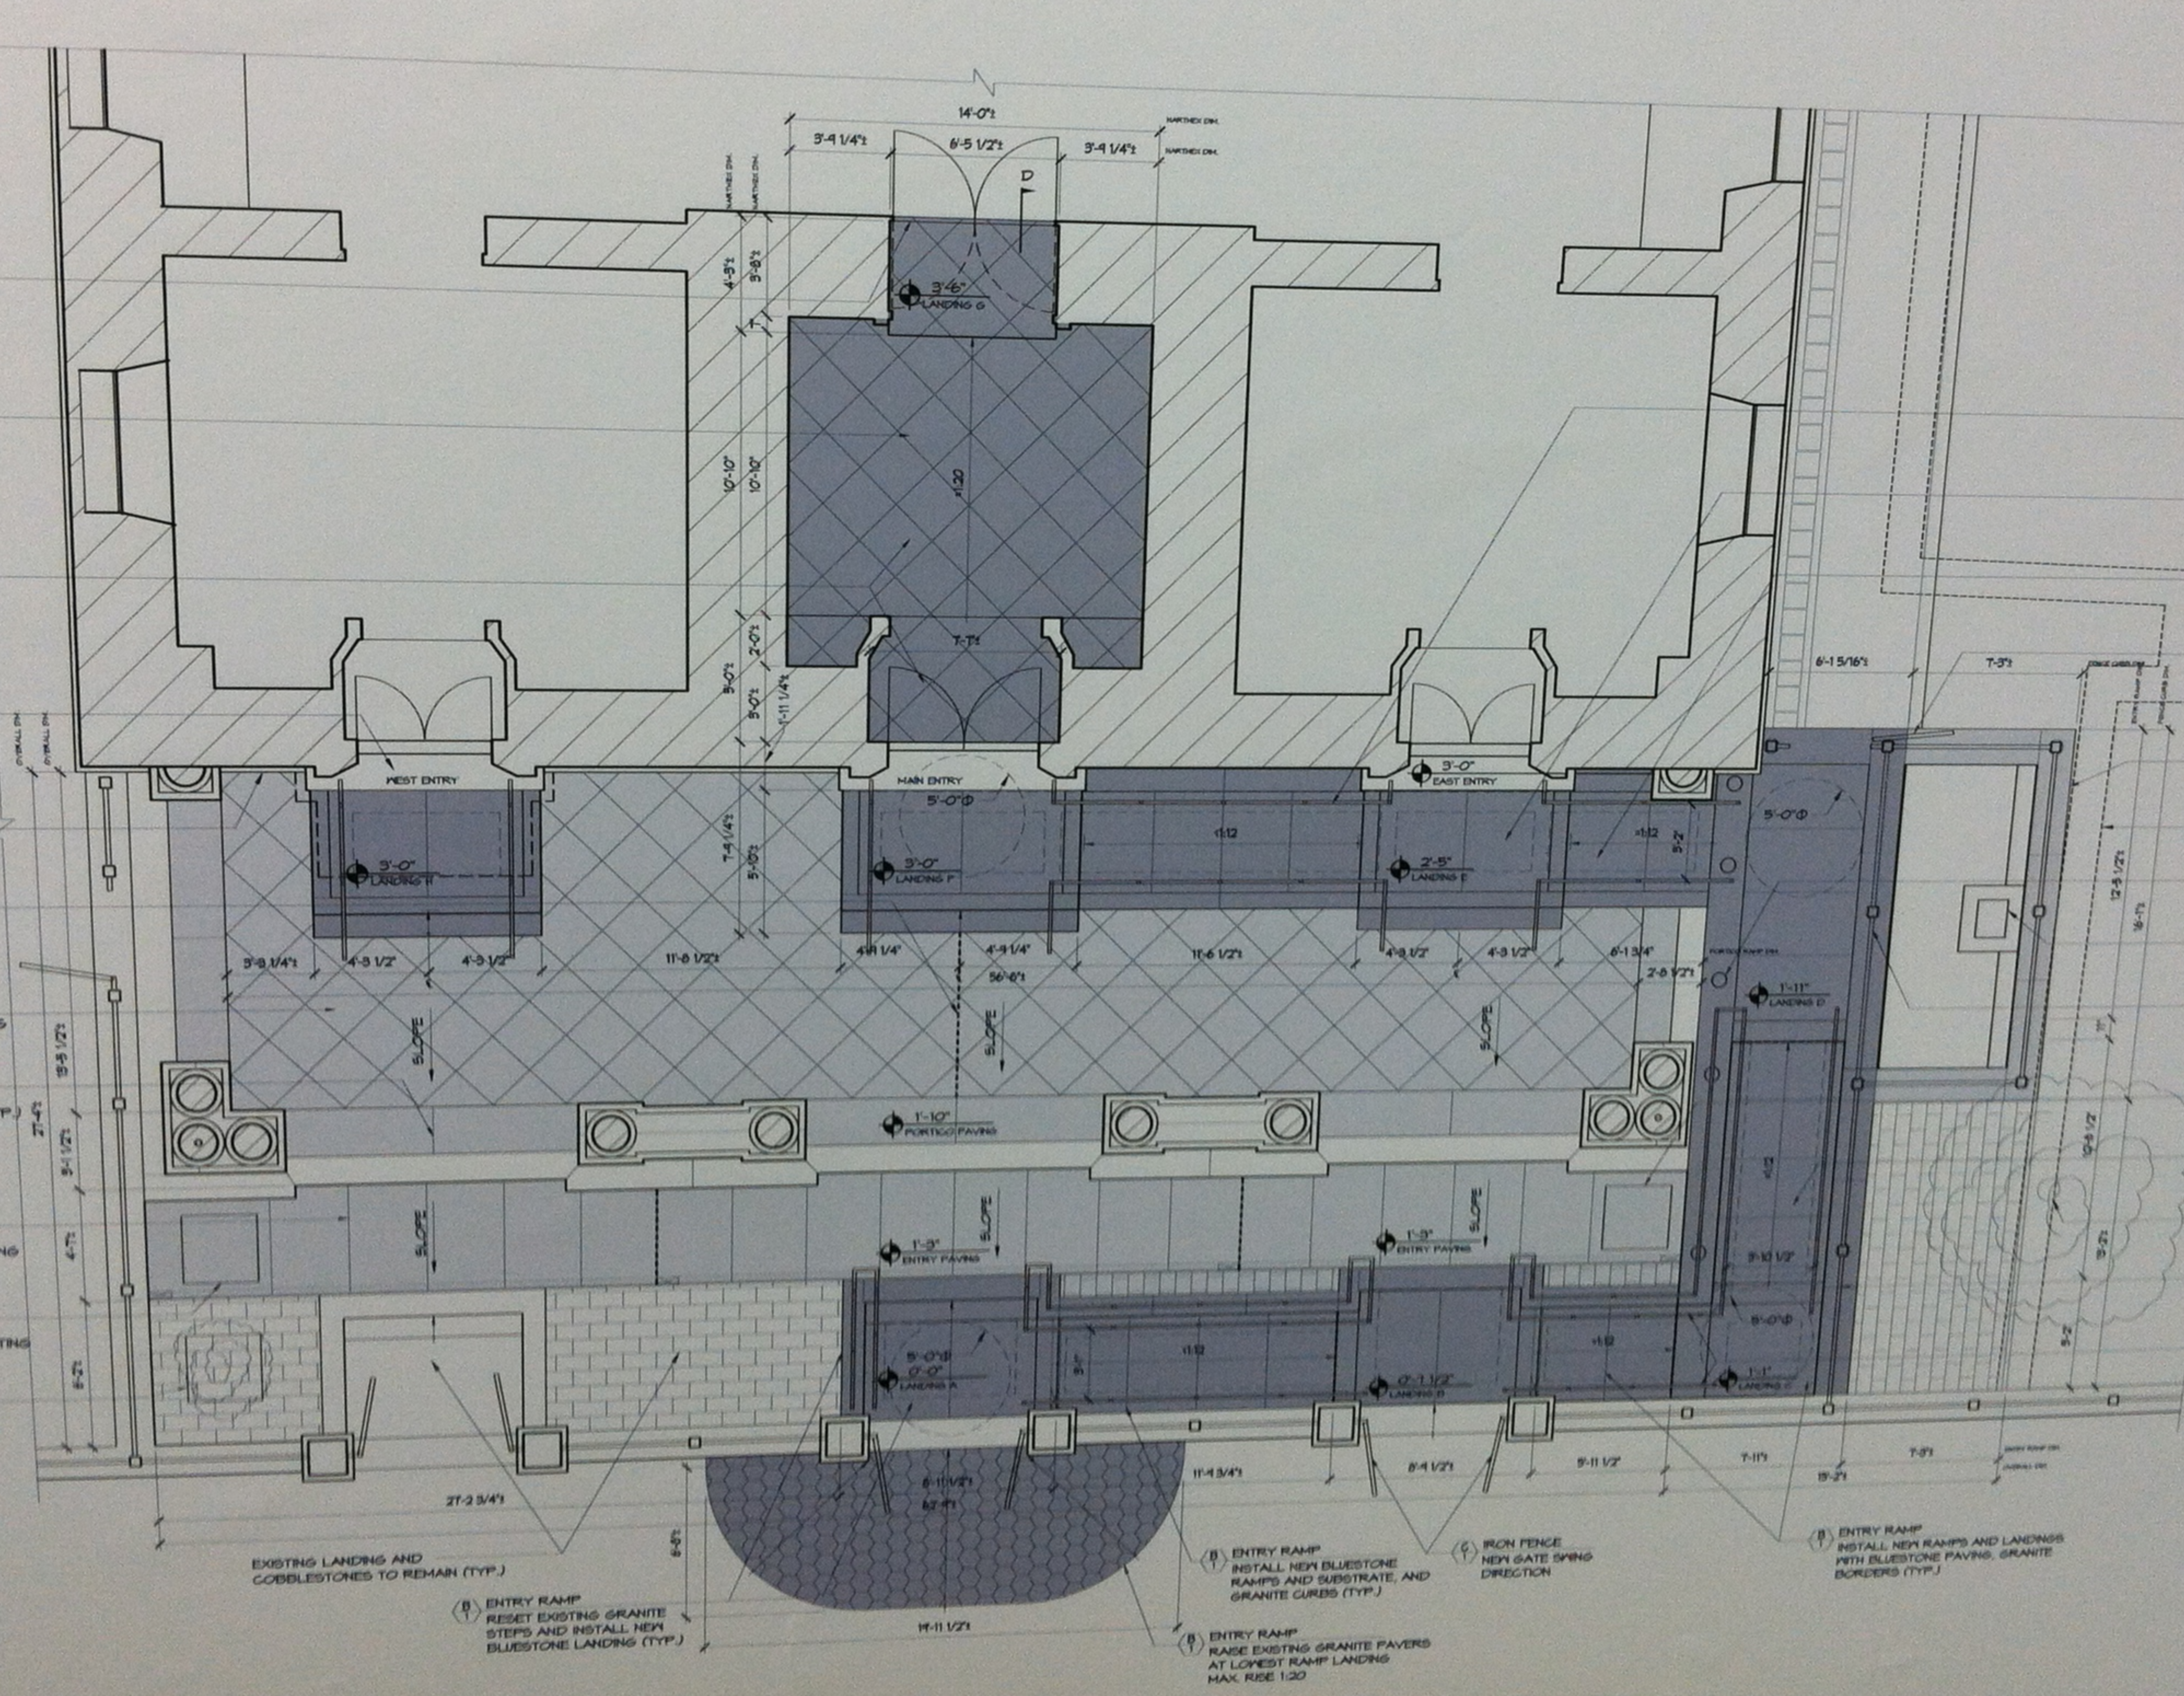

- NOTES:
  - VERIFY ALL DIM.
  - NOTIFY ARCHIT.
  - SALVAGED UNIT
- B PORTICO RAMP  
INSTALL NEW ALUMINUM  
BOTH SIDES OF RAMP  
STAIRS AS SHOWN (TYP.)
- B PORTICO RAMP  
INSTALL NEW LANDING  
WITH BLUESTONE PAVI  
AND GRANITE BORDER
- B PORTICO RAMP  
INSTALL NEW RAMP WITH  
BLUESTONE PAVING, GR  
BORDERS (TYP.)
- C IRON FENCE  
RESET EXISTING RETROFIT  
GATE AND INSTALL REST  
AND NEW FENCE SECTIONS
- G IRON FENCE  
INSTALL NEW CONCRETE FC  
AND GRANITE BORDER, 3"  
SET IN MORTAR
- APPROXIMATE OUTLINE OF  
EXISTING VAULTS BELOW
- G IRON FENCE  
INSTALL GRANITE DUTCHMEN  
AT EXISTING IRON FENCE  
POST HOLES (TYP.)
- EXISTING BUSH AND  
PLATFORM TO REMAIN  
AND BE PROTECTED
- G IRON FENCE  
(ALT. #1 DEDUCT) INSTALL TWO  
NEW FENCE SECTIONS IN FRONT  
IN LIEU OF INSTALLATION AROUND
- B ENTRY RAMP  
INSTALL FOUNDATION AND RESET  
EXISTING SCULPTURE
- B ENTRY RAMP  
INSTALL NEW RAMP AND LANDINGS  
WITH BLUESTONE PAVING, GRANITE  
BORDERS (TYP.)
- EXISTING TREE TO  
REMAIN AND BE  
PROTECTED
- F IRON FENCE  
INSTALL ONE NEW SECTION  
OF SPIRES AND RESTORE  
TWO SECTIONS OF FENCE
- B ENTRY RAMP  
INSTALL NEW ALUMINUM RAILINGS  
BOTH SIDES OF RAMP AND  
STAIRS AS SHOWN (TYP.)

1 PROPOSED PORTICO PLAN - ADA RAMP INSTALLATION  
SCALE: 1/4" = 1'-0"