

SCALE: N.T.S.



REPLACE EXISTING WINDOW WITH NEW WINDOW AND WARSCOTTING TO MATCH EXISTING

EXISTING SERVICE DITRY

NEW WIFED GLASS AND STEEL SHORROOM FACADE TO MATCH COMPOSITION OF EXISTING SERVICE ENTRY

PROPOSED CONDITION: VIEW FROM THE EAST SCALE: N.T.S.



212box ARCHITECTURE PC 30 VESEY STREET FLOOR 11 NEW YORK, NY 10007

T 212.233.9170 F 212.233.9168

NOTE: THIS PLAN IS APPROVED ONLY FOR WORK INDICATED ON THE APPLICATION SPECIFICATION SHEET. ALL OTHER MATTERS SHOWN ARE NOT TO BE RELIED UPON, OR TO BE CONSIDERED AS BEING APPROVED OR IN ACCORDANCE WITH APPLICABLE CODES.

SEAL & SIGNATURE

NO.	DATE	DESCRIPTION
1	11.16.2012	ISSUE FOR BUILDING REVIEW
2	11.30.2012	ISSUE FOR LANDMARKS REVIEW
3	01.09.2013	ISSUE FOR LANDMARKS HEARINGS
4	01.28.2013	COMMUNITY BOARD 2 HEARING

RAG & BONE 425 W.T3TH STREET. GROUND FLOOR NEW YORK, NY 10014

## PROPOSED RENDERINGS


L104.00

JOB NO: 1-1229 DATE: JANUARY 28, 2013 DRAWN BY: 21280X SCALE: AS NOTED

© COPPROHI (12box ARCHITECTURE PC

FOR CONSTRUCTION

COMMISSE DISSISSAMO SPECIFICATIONS ARE THE CONFIDENTIAL PROPRETARY PROPRIETY OF STANS ARROHECTURE FC AND SHALL NOT BE CORRED OR REPRODUCED WITHOUT WRITTEN AUTHORIZATION. THERE CONTRACT DOCUMENTS WERE PREPARED FOR USE ON THE SPECIFIC SITE IN CONLANCTION WITH ITS BOULD DATE AND ARE NOT BUILDING FOR USE ON A DEPERENT SITE OR AT A LATER TIME. REPRODUCTION OF THESE CONTRACT DOCUMENTS FOR REUSE OR ANOTHER PROJECT IS NOT ALLOWED.

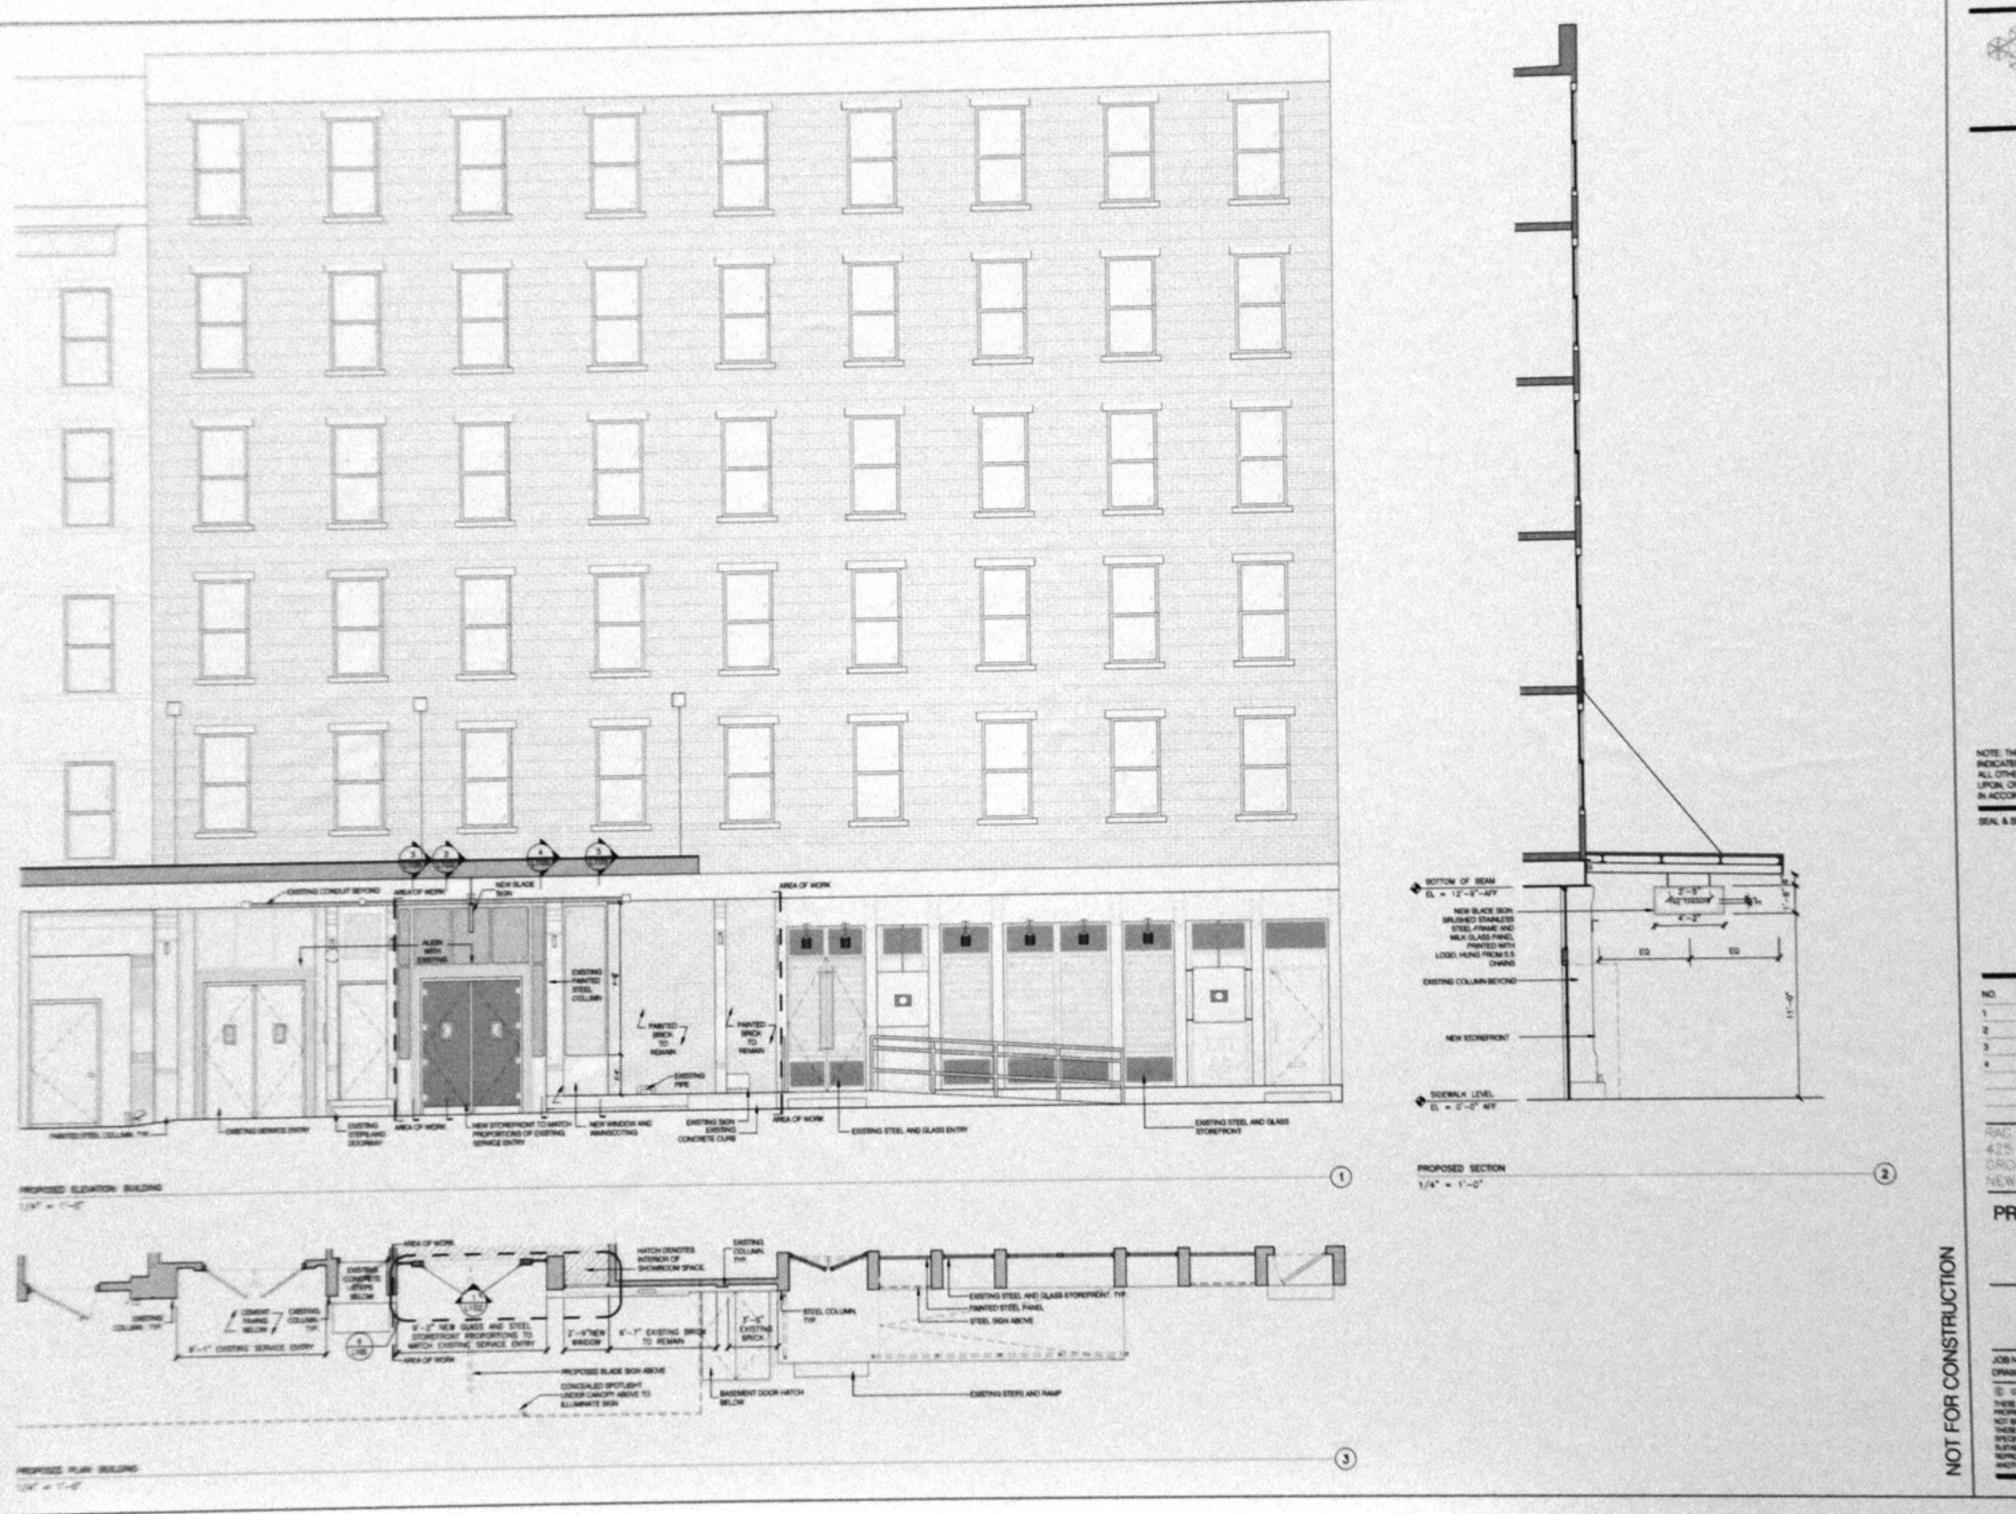

212box ARCHITECTURE PC 20 VESEY STREET PLOOR 11 NEW YORK, NY 10007

1 212 233 9170 F 212 233 9169

NOTE: THIS PLAN IS APPRICAGED ONLY FOR WORK INDICATED ON THE APPLICATION SPECIFICATION SHEET. ALL OTHER MATTERS SHOWN ARE NOT TO BE RELED. LIPON, OR TO BE CONSIDERED AS BEING APPRICABLE OR IN ACCUMUNICE WITH APPLICABLE CODES.

SEAL & SICHATURE

NO.	DATE	DESCRIPTION
	11.16.2012	ISSUE FOR BUILDING REVIEW
2	11.50.2012	ISSUE FOR LANDMARKS REVIEW
3	01.09.0013	BISLE FOR LANDWING HEARING
	01.29.2013	COMMUNITY BOARD 2 HEARING


RAIG & BONE 425 W. LITH STREET, GROUND FLOOR NEW YORK, NY 10014

PROPOSED CONDITION

L102.00

JOB NO: 1-1229 DATE: JANUARY 28, 2013 ORANIN BY: 21280X SCALE AS NOTED

© correlation and execute re THESE DIMENSION AND SPECIFICATIONS ARE THE CONFESSION, INCOMESSION AND SPECIFICATIONS ARE THE CONFESSION, MICHIGARY REPORTS OF THE SHARE OF THE SPECIAL MICHIGARY OF THE SPECIAL MICHIGARY OF THE SPECIAL PARTY OF THE SPEC

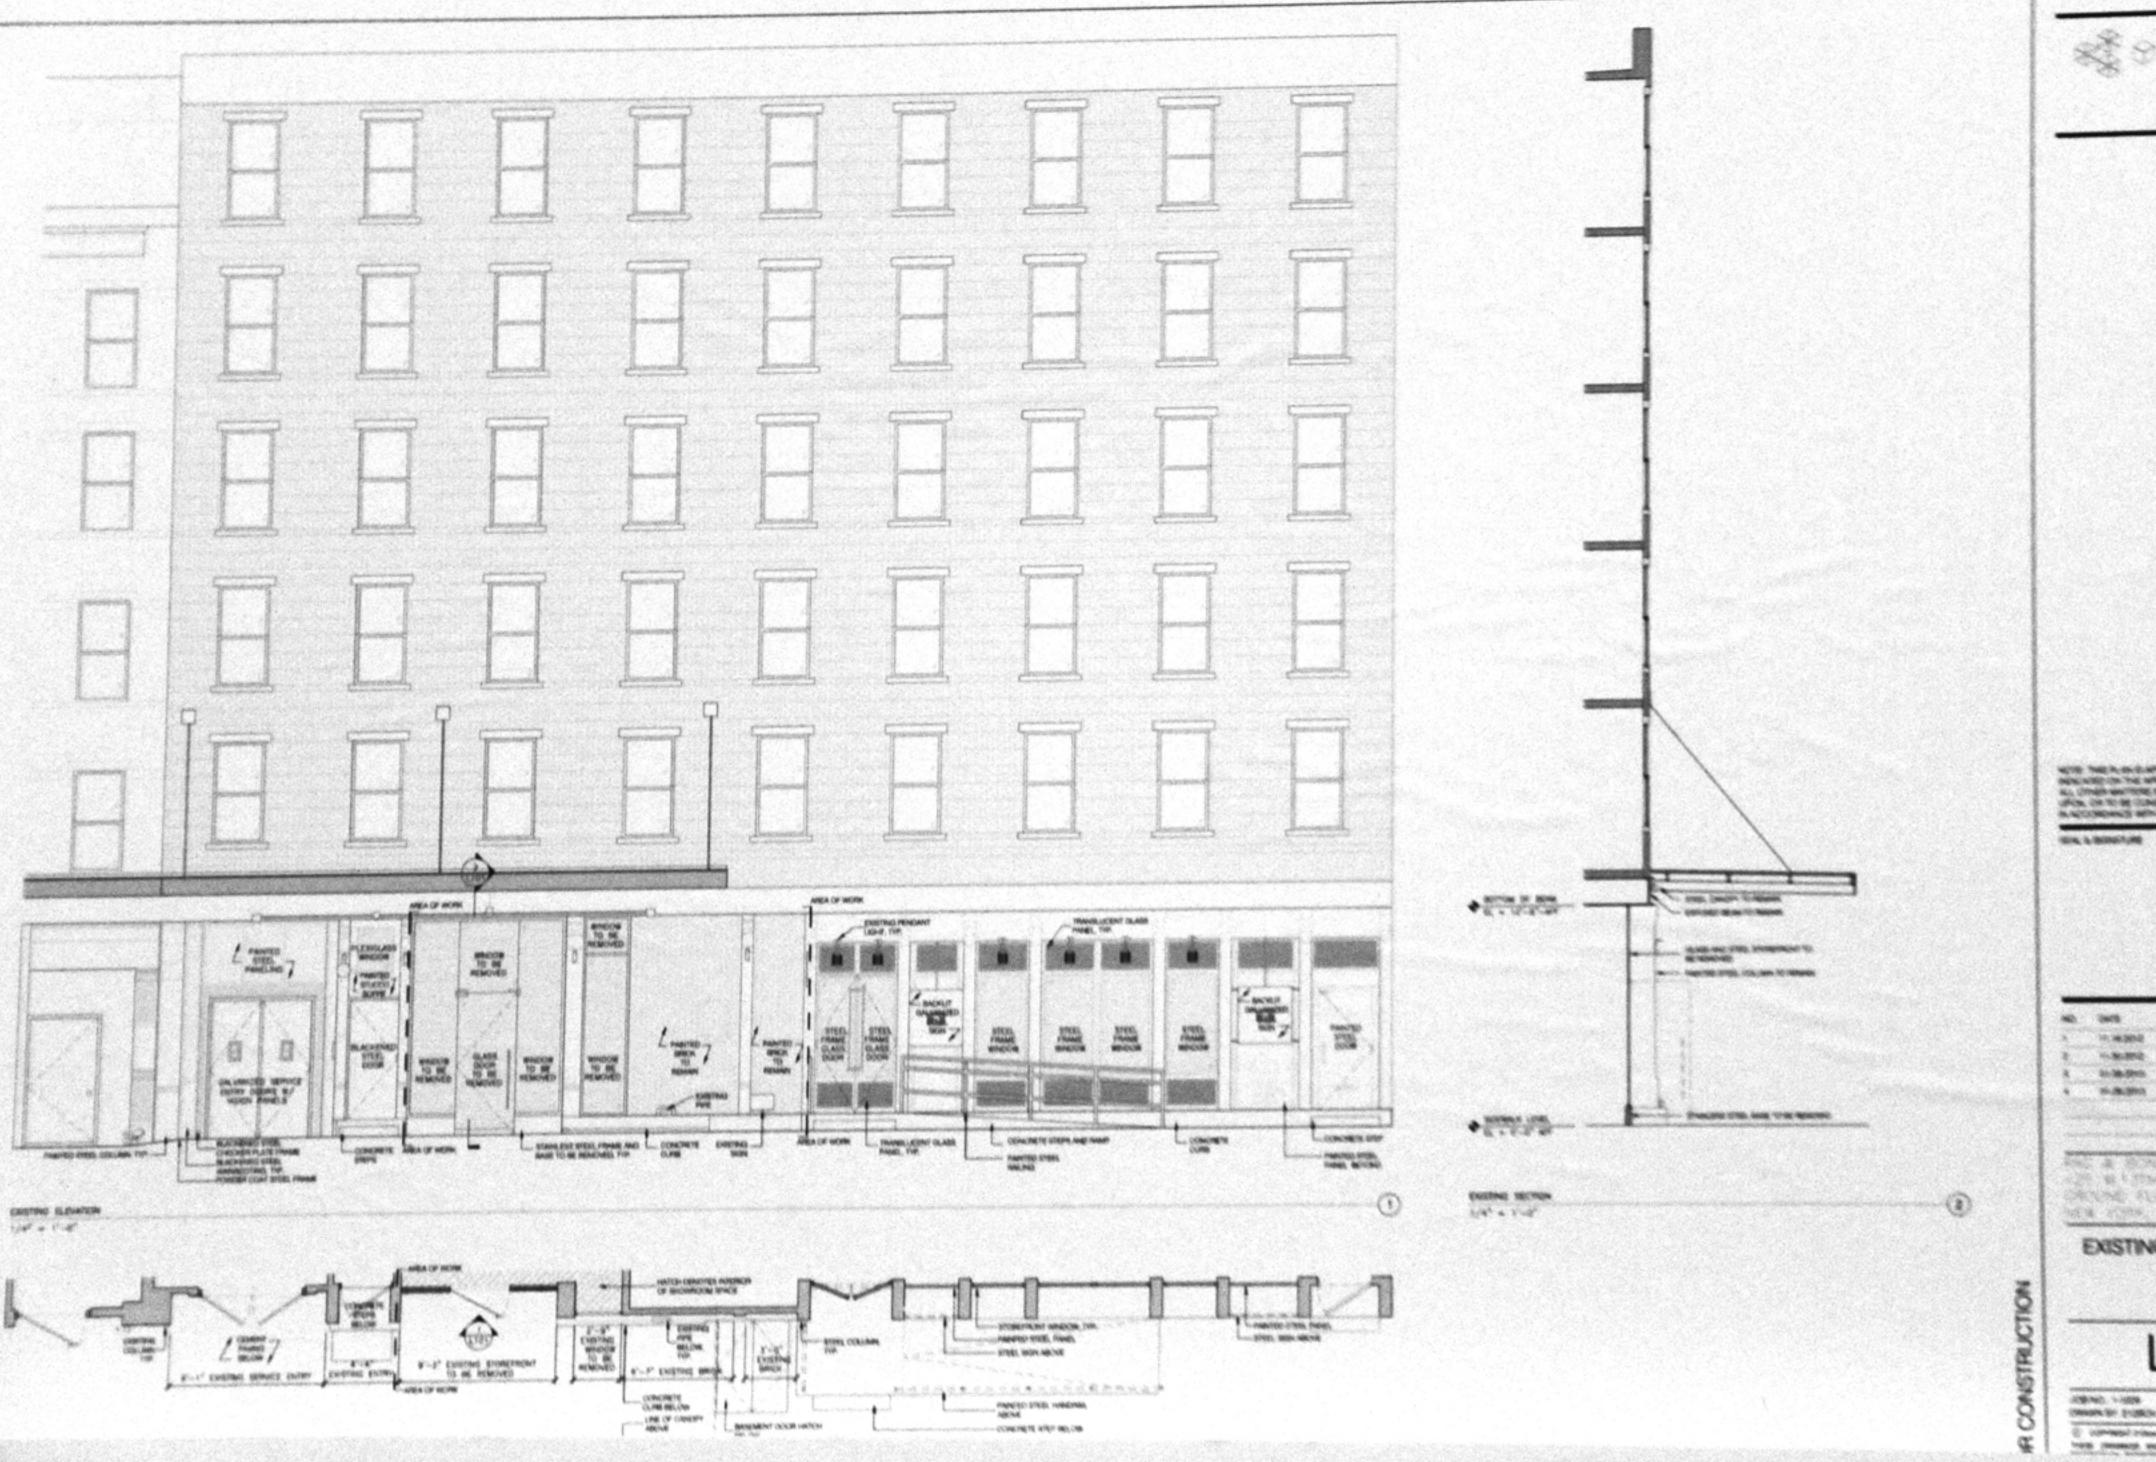

21/2008 ARCHITECTURE PC 30/4000 109400 14/300 No 10800

7 2543854679 7 2543854689

WITE THE RUBY ELECTRICAL CONTROL OF STATE
MAN WITE CONTROL WAS CONTROL OF THE WEST OF STATE OF THE WEST OF STATE OF STATE OF THE STATE OF STATE OF

MD.	DACK	CHOCKMINGS
	15.363000	STATES A MARKET
*	15.80.800	ASSURE FOR LINCOLPHIA ROTES
8	Str. Mar Street.	ESCENSION PROPERTY AND ARREST
*	94-2842895	COMMUNEY ROMAN (HISTORIA)
1000	2 8 2	
4.26	1 1 to 1	S788/8/1
	NEWS FL	

**EXISTING CONDITION** 

L101.00


CHANG A SHIP SHIPS SAID TO A STORY

C COMMENT FROM MICHIGANIES.

THE DESCRIPTION OF THE PROPERTY AND THE COMMENTS OF THE PROPERTY AND THE COMMENTS OF THE PROPERTY AND THE PROPERT

2/2008 ABCHETECTURE PC 8/308/1 6/308/1 MIR YORK, NY YORK

1 24.000000 1 24.0000000

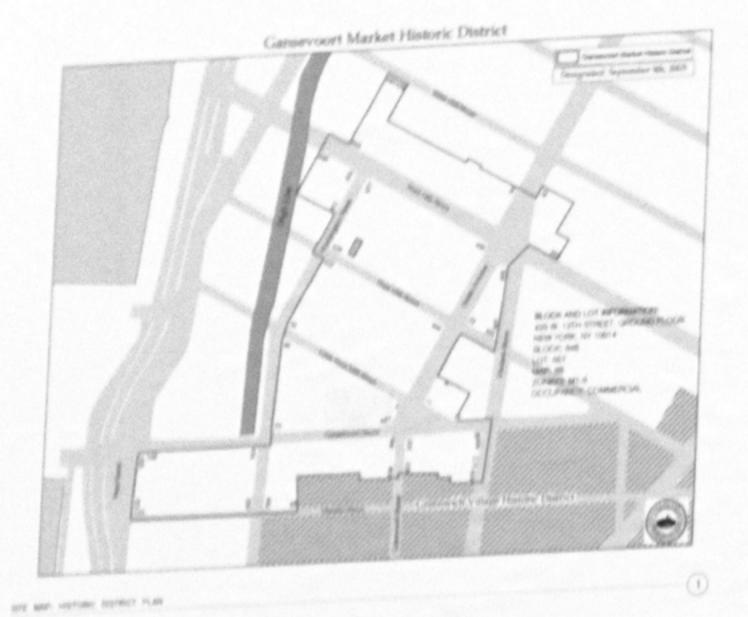




VIEW FROM THE EAST: 1939 THE PROTES
SCALE: N.T.S.



MEN FROM THE SERVIC PROPER THE GARDENSON MARKET HOTTONS SERVICES SERVICES METHODS TO THE REAL PROPERTY AND THE SERVICES AND T

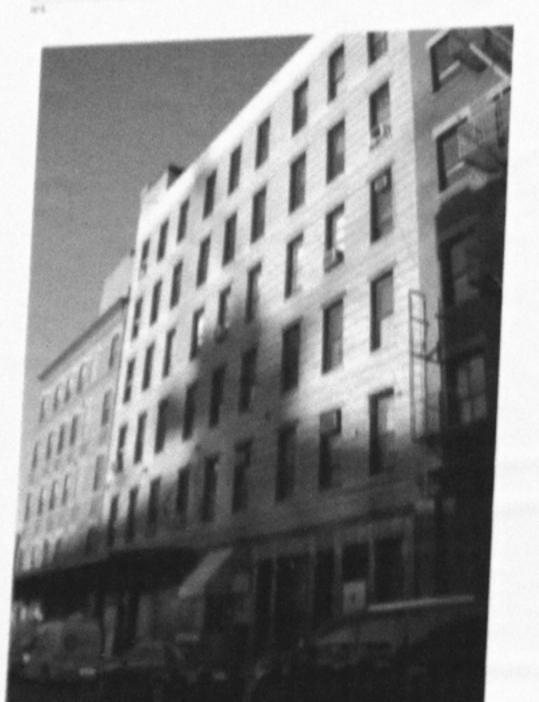





BUTCH TREETING HE SE MERRECHEED VONE TO THE MEDIES BETWEEN TECH THE MERRECHEED WITH TO THE MEDIES MEDIES CHI TO BE CONSESSIONED AND BETWEEN MERRECHEED VONE BUTCH AND THE MEDIES WITH MERCHE BUTCH BUTCH AND THE MEDIES WITH MERCHE BUTCH BUTCH

50% A. SOMATON

NO.	100/5	SENSANDON.
	11.98,500	MOUNT OF BUILDING MOREST
	11 Majoric	BOOK TOTAL SECTION STREET
	01.00.000	DUPR SCIENT SMERRIGHES HEIMAN
	on 200,0000	COMM-NOT SOURC 2 NEWWY


APE NORK STREETS SECOND FLOOR REW SORK ST 19514

> SITE PLAN AND REFERENCE IMAGES

> > L100.00

208 NO. 1-109 DAIS JANUARY IN 2011 DRIVEN BY 2-100 N. SCALE RE-NOSEZ

ACL AS COMMENTS WAS INCOMEDIATED WAS THE COMMENSAGE AS A COMME

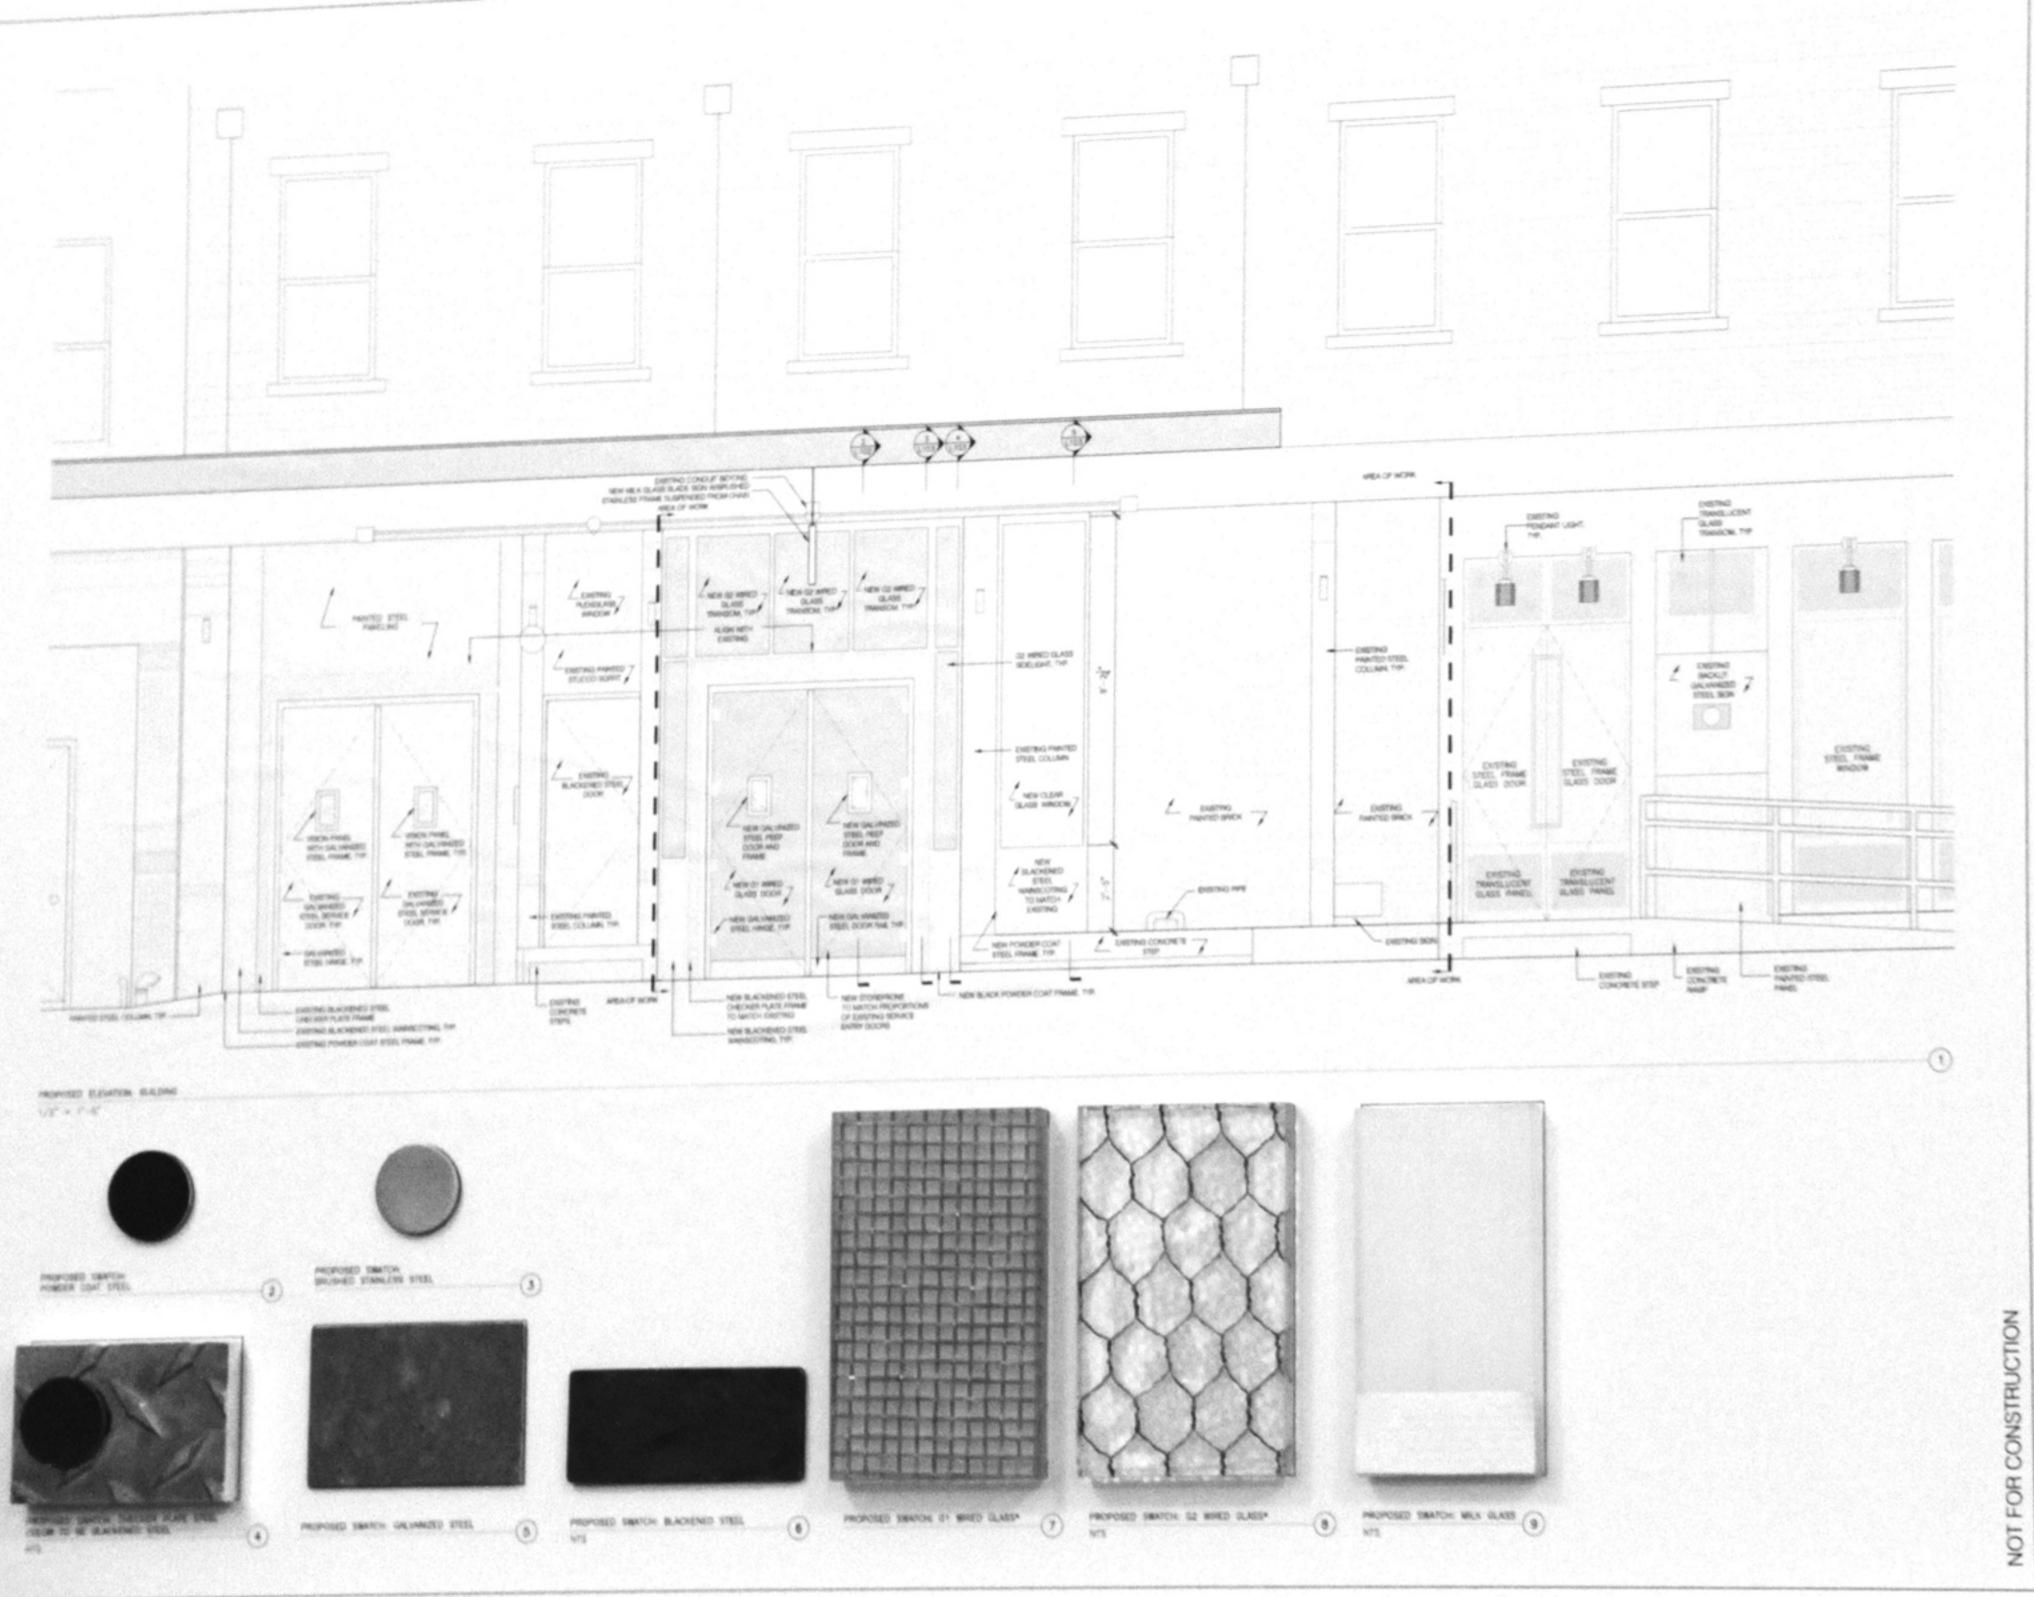

NOTE: THE PLAN IS APPROVED ONLY FOR WORK INDEXTED ON THE APPLICATION SPECIFICATION SHEET. ALL OTHER MATTERS SHOWN ARE NOT TO BE RELIED UPON, OR TO BE CONSIDERED AS BEING MPROVED OR IN ACCOMPANCE WITH MPLICABLE CODES.

T 212,235,9170 F 212,235,9168

SEN, A SIGNATURE

NO.	DATE	DESCRIPTION
1	11.19.2012	ISSUE FOR BUILDING REVIEW
2	11.30.2012	ISSUE FOR LANGMARKS REVIEW
X.	11.09.2013	ESSUE FOR LANDWAYES HEAPENED
4	01:29.2013	COMMUNETY BOARD 2 HEARING.

RAG & BONE 425 W. (31H STREE); SROUND FLOOR NEW YORK, NY 10014

## PROPOSED CONDITION, DETAIL ELEVATION AND PLAN

L103.00

JOBNO: 1-1279 DATE JANUARY 28, 2013 DRAWN BY 21/200X SCALE AS NOTED

COMMENT FORM MONTECURE PC

THESE DRIVINGS AND BYICOPROTOCKS ARE THE CONFEDENCIAL PROPERTY OF PUBBLIC ARCHITICATION ARE THE CONFEDENCIAL MOTHER CONFEDENCIAL PROPERTY OF PUBBLIC BRITISH AUTHORISATION OF PUBBLIC BRITISH AUTHORISATION OF PUBBLIC BRITISH AUTHORISATION ARE RECIPILED ON THE PROPERTY OF THE PROPERTY AND ARE NOT SUSTAINED TO ALL ALL THE PERE REPRODUCTION OF THESE CONTRACT DOCUMENTS FOR RELIEF OR ARCHITICATION OF THE PUBBLIC ON ARCHITICATION OF T