


328 WEST 4TH STREET

Greenwich Village Historic District
 Markham
 Designated April 26, 1967




PLOT PLAN	
328 W 4TH STREET NYC, NY 10014	
BLOCK:	825
LOT:	58
ZONE:	C1-6
MAP:	12A

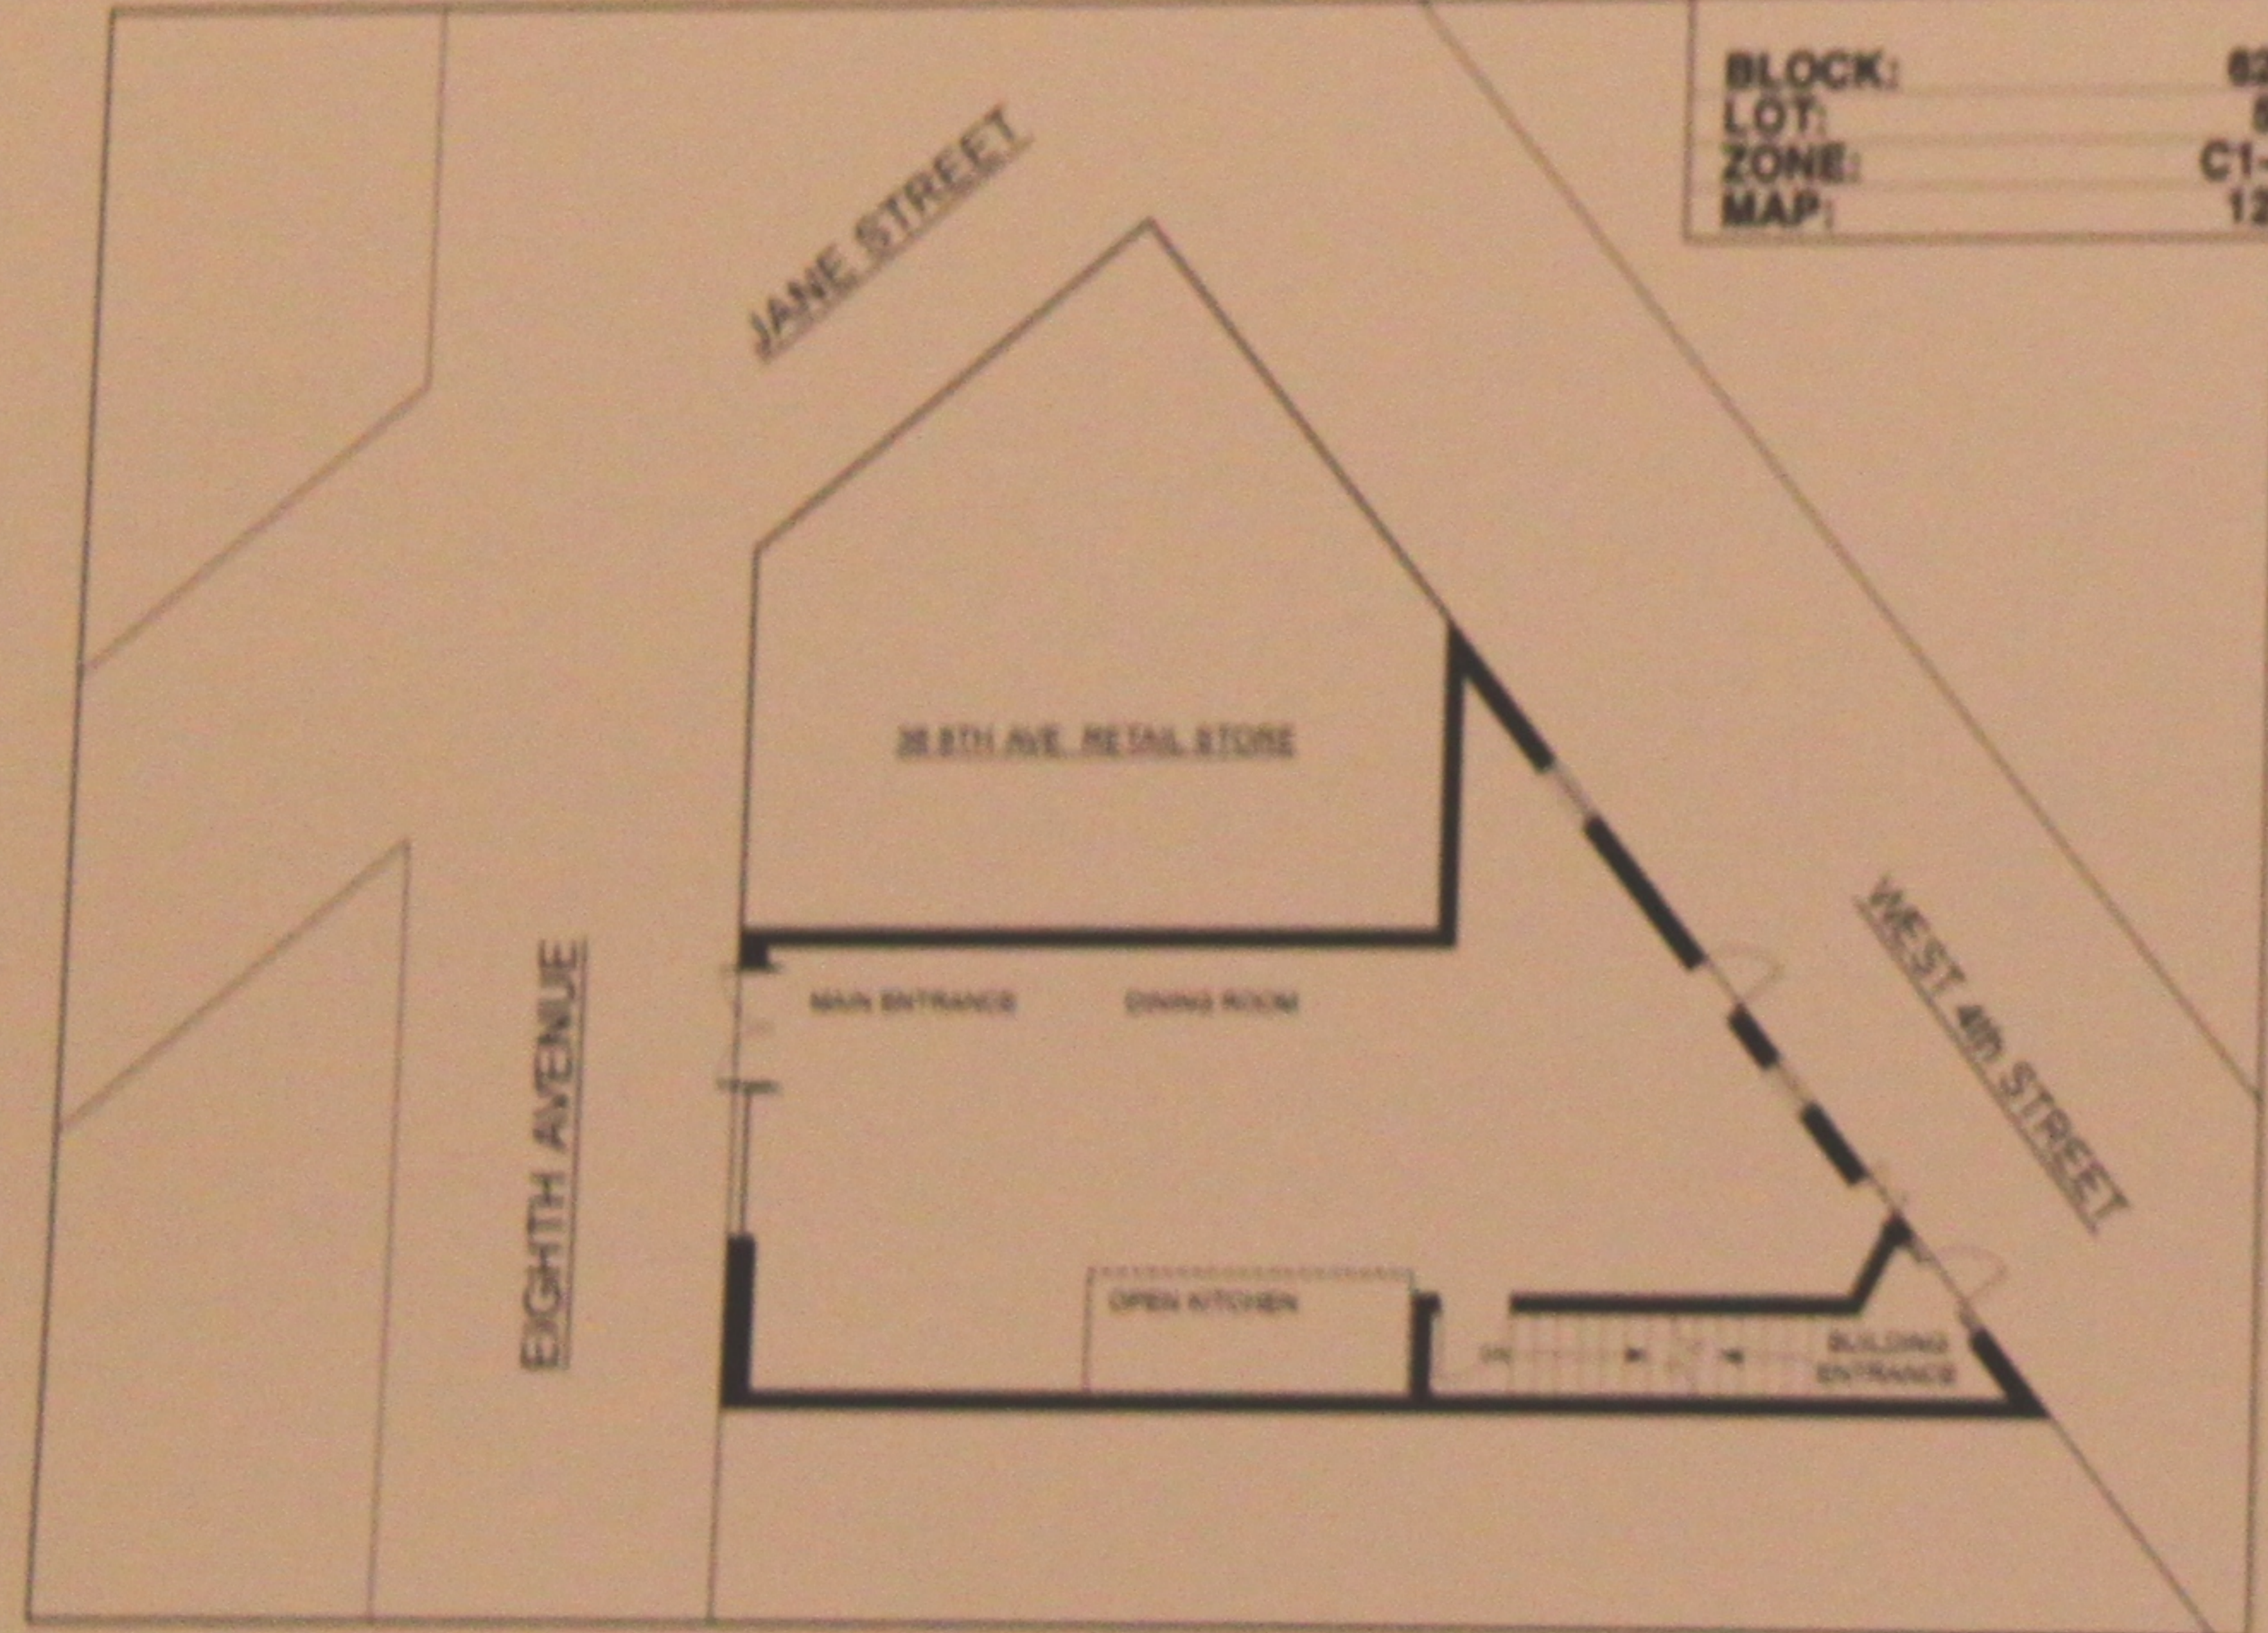

1 PLOT PLAN / FLOOR PLAN
 NTS



2 328 WEST 4TH ELEVATION - EXISTING CONDITIONS
 Scale: 1/4" = 1'-0"

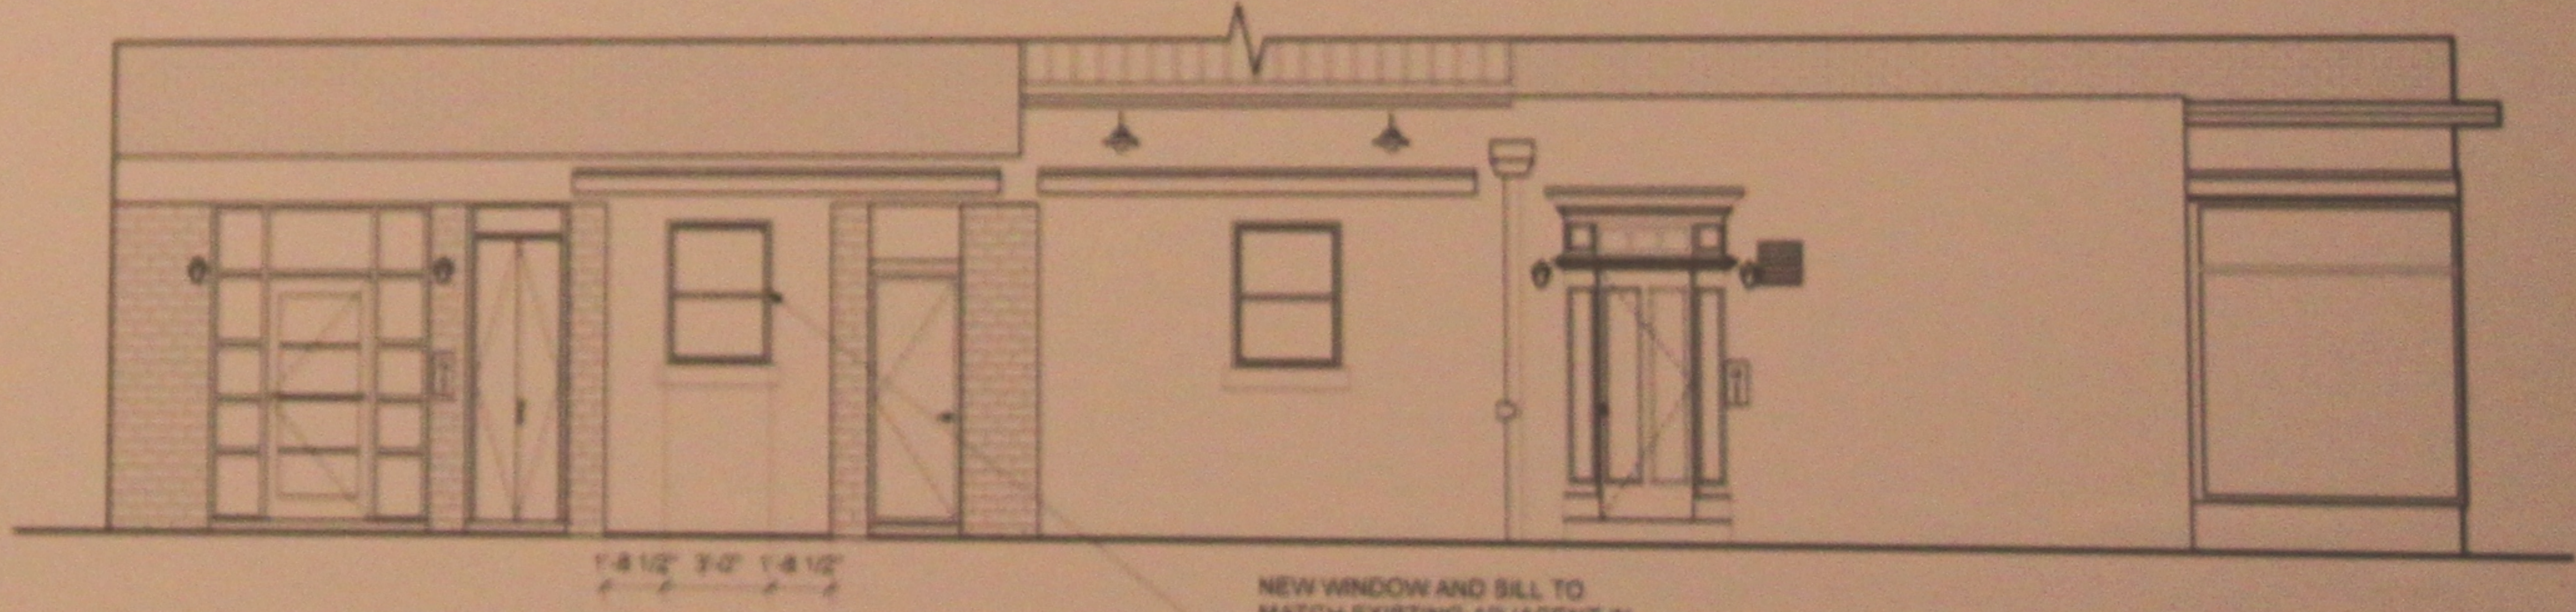

3 328 WEST 4TH ELEVATION - PROPOSED CONDITIONS
 Scale: 1/4" = 1'-0"

ARCHITECT MITCHELL G. ATTICK 989 FIRST AVENUE NEW YORK, NY 10022	PROJECT WINDOW REPLACEMENT 328 WEST 4TH STREET NEW YORK, NY 10014
	P. 212-752-8210 F. 212-752-8207