




26 Bleeker Street, view from the northwest



Noho East Historic District

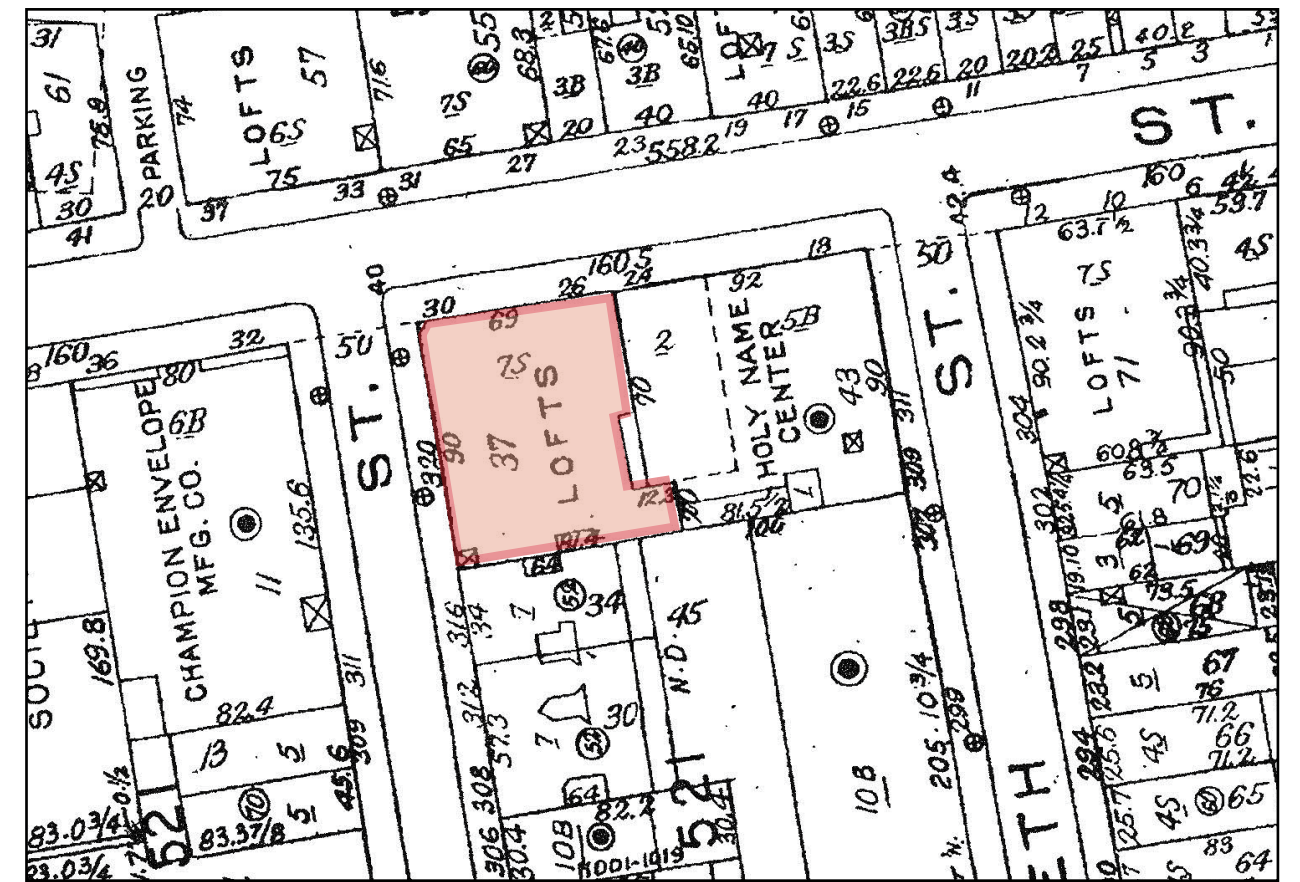

Property Location





Blecker Street Facade, Facing South, 2026



Mott Street, 2026



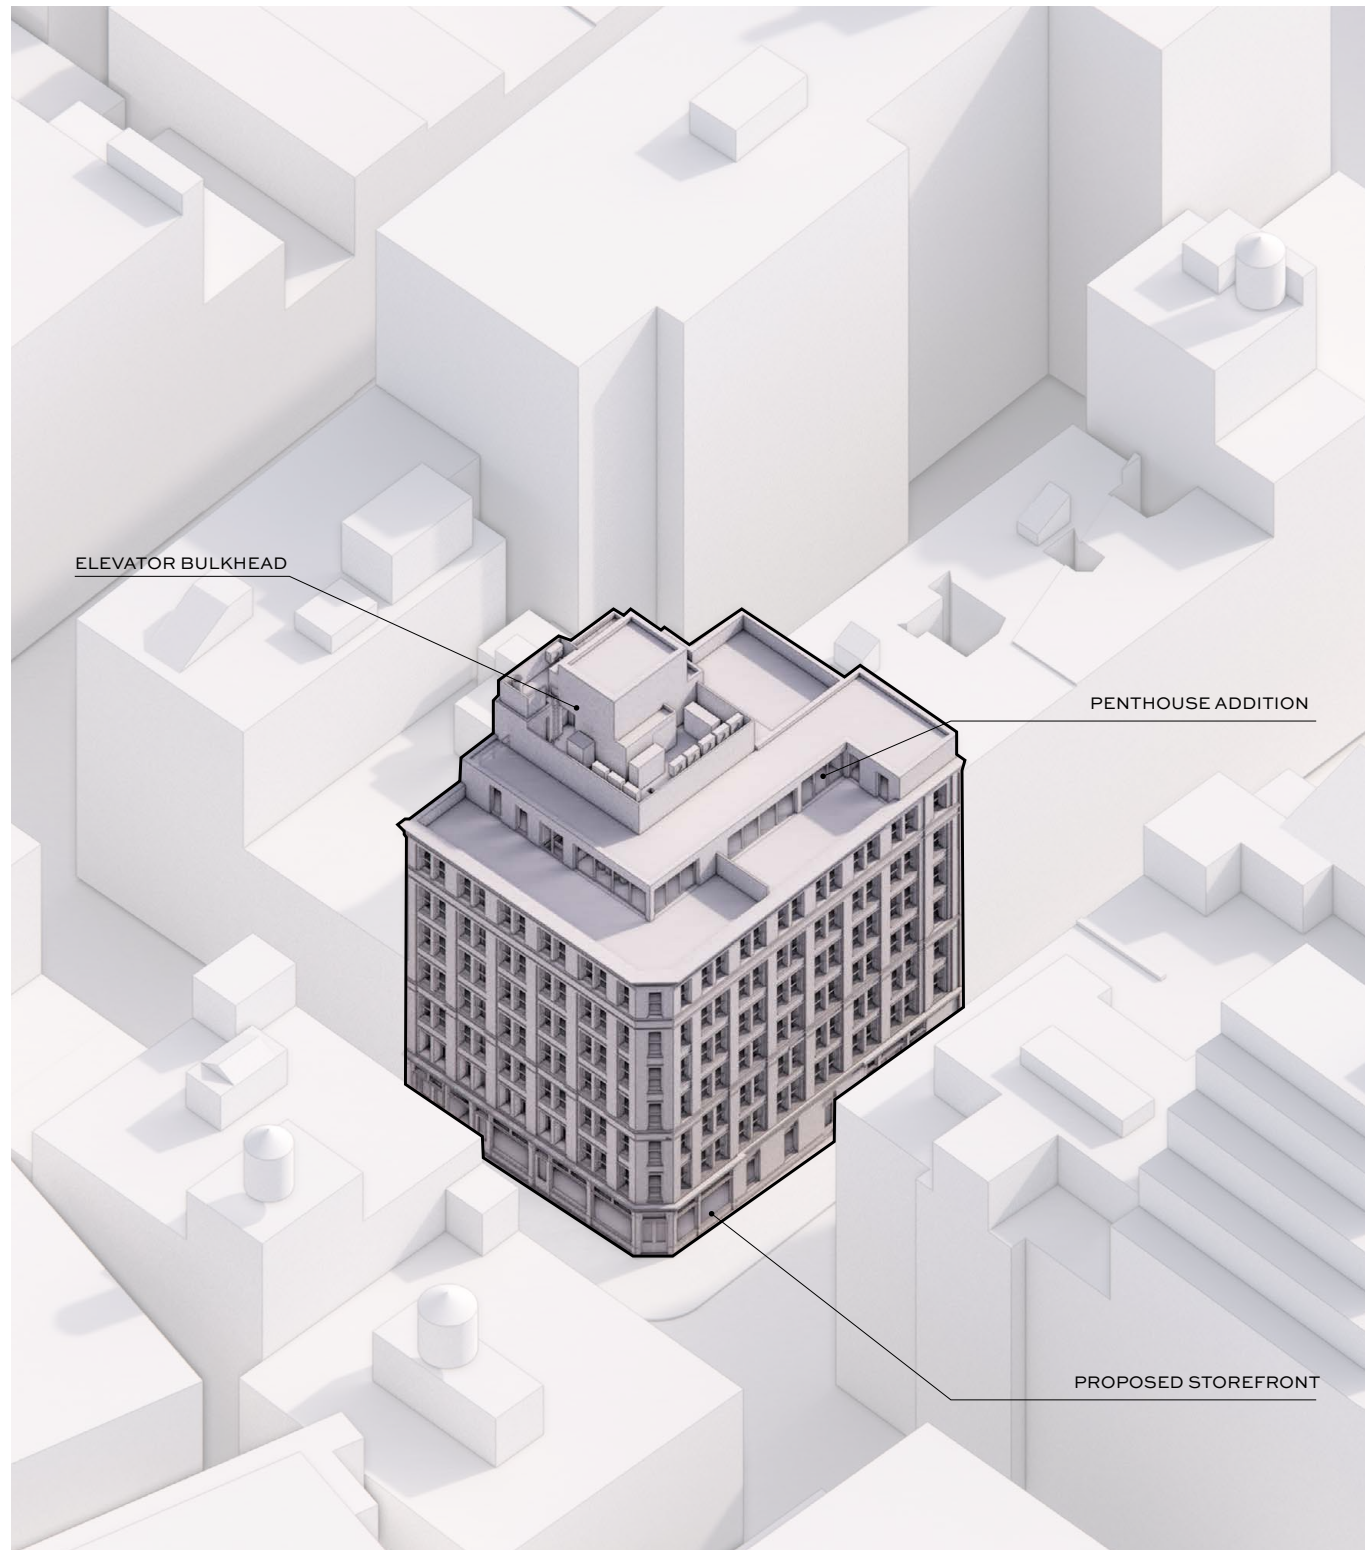

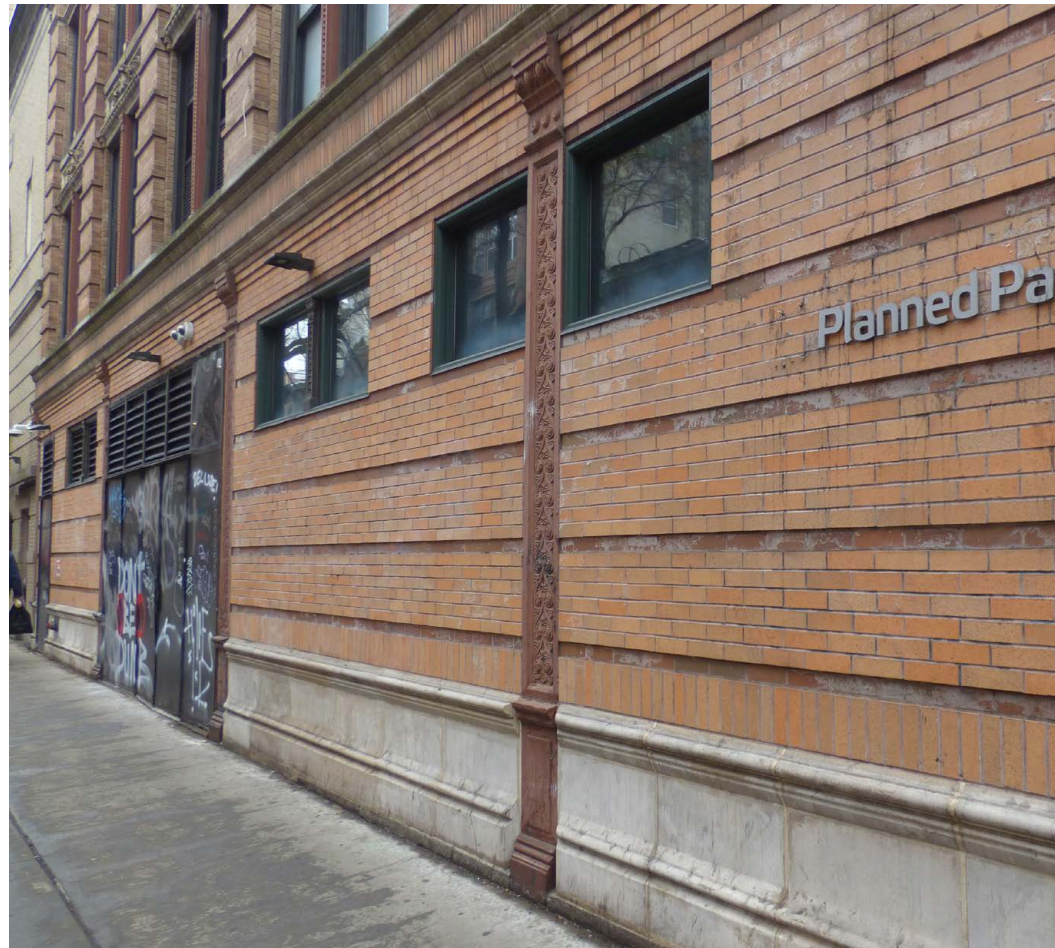

Bleecker Elevation, facing east



Historic Entry on northwest corner



Mott Street Elevation, facing southeast



Louver Details, Bleeker Street facade



Window Details, Mott Street facade



Blind Windows and Existing Elevator Bulkhead, Mott Street Elevation



Existing Parapet Details, corner of Mott and Bleeker



Northeast corner of the Top of house



From Blecker Street, East Side Elevation



From Blecker Street, East Side Elevation




Existing Base Details, Mott Street elevation



Existing Base Details, Mott Street elevation



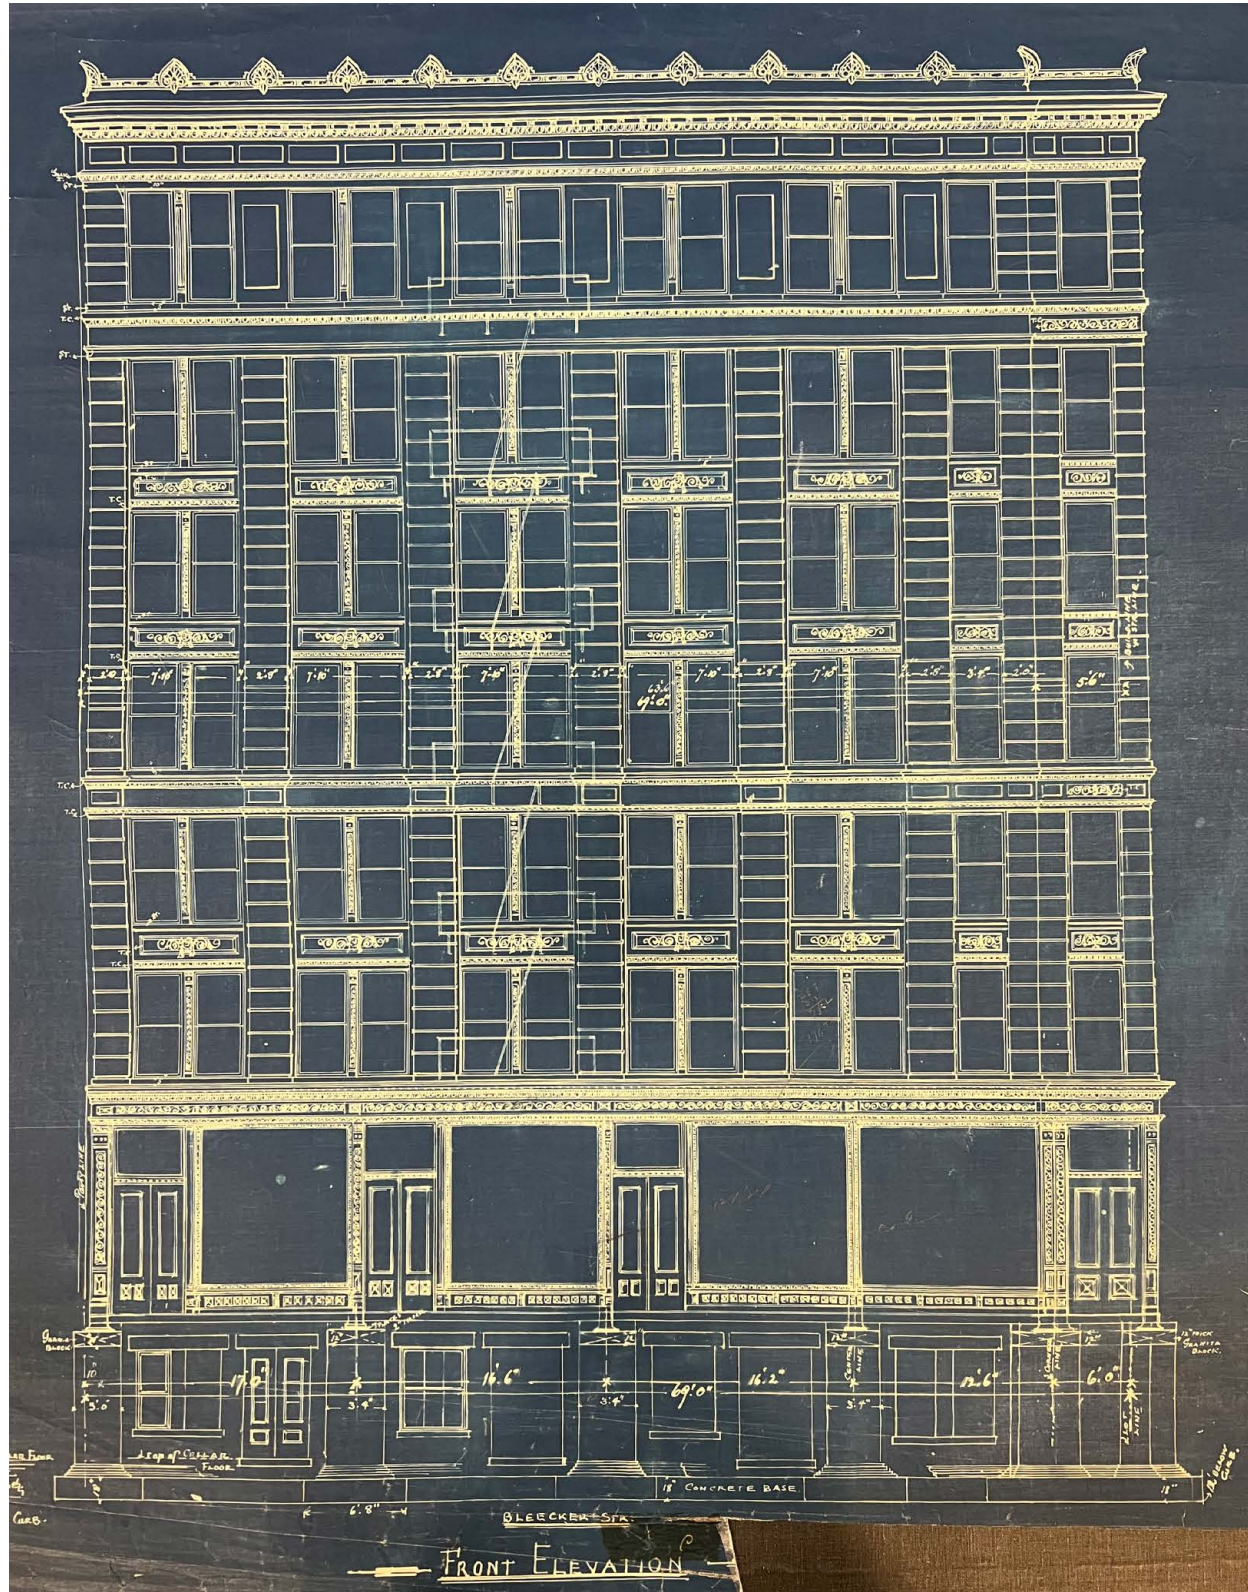

Blecker Street Elevation, 1900



Mott Street Elevation, 1900



1904 (New York Public Library)




1940 Tax Photo (Muni)



2003 Designation Photo (LPC) (Mott Street)




1940 Tax Photo (Muni)(Mott Street)

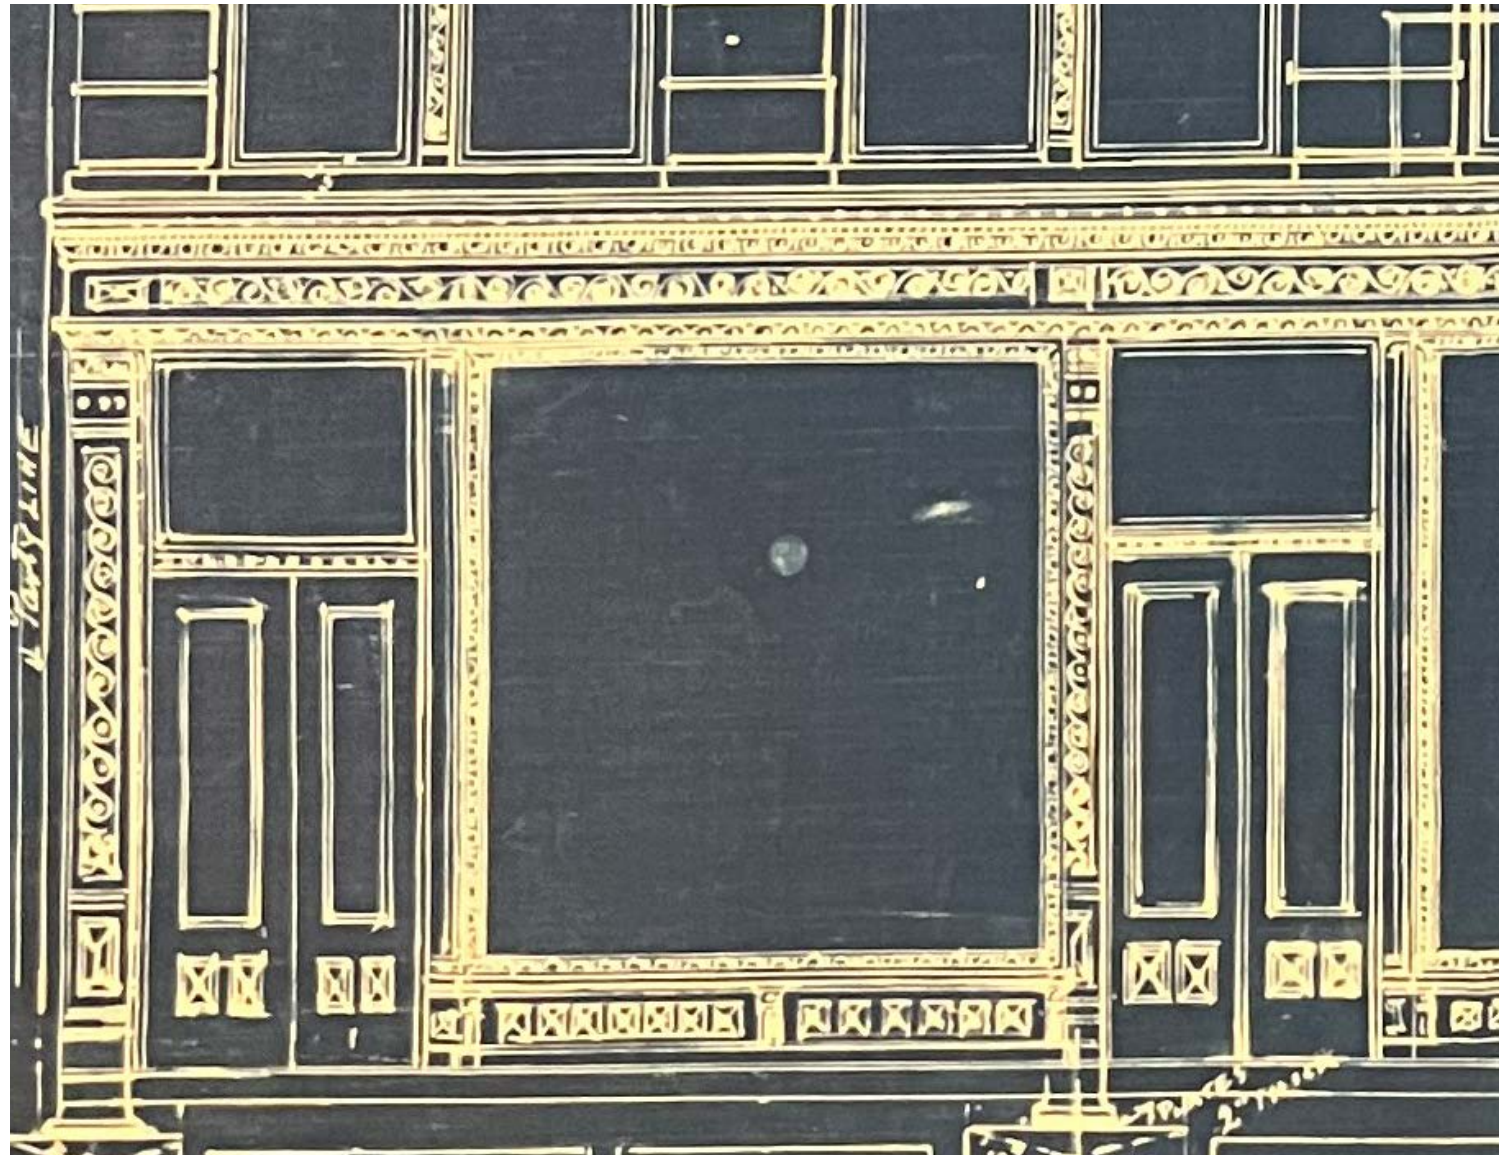

Bleecker Street Elevation, 1900



Bleecker Street Elevation, 2026

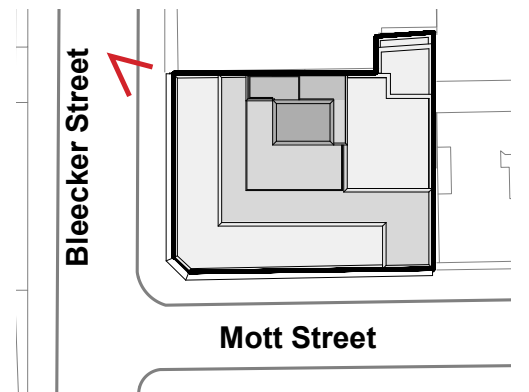




Mott Street Elevation, 1900



Mott Street Elevation, 2026

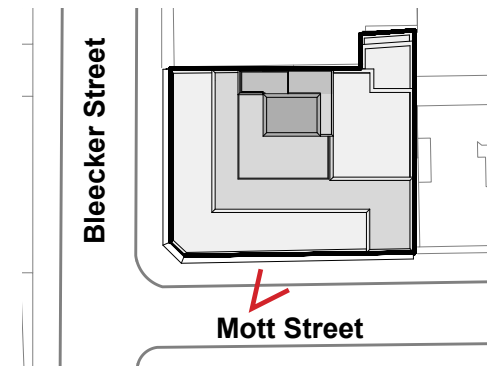






Mott Street Elevation, 1900





Mott Street Elevation, 2026

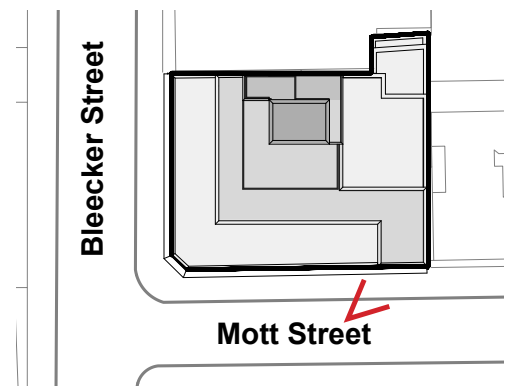

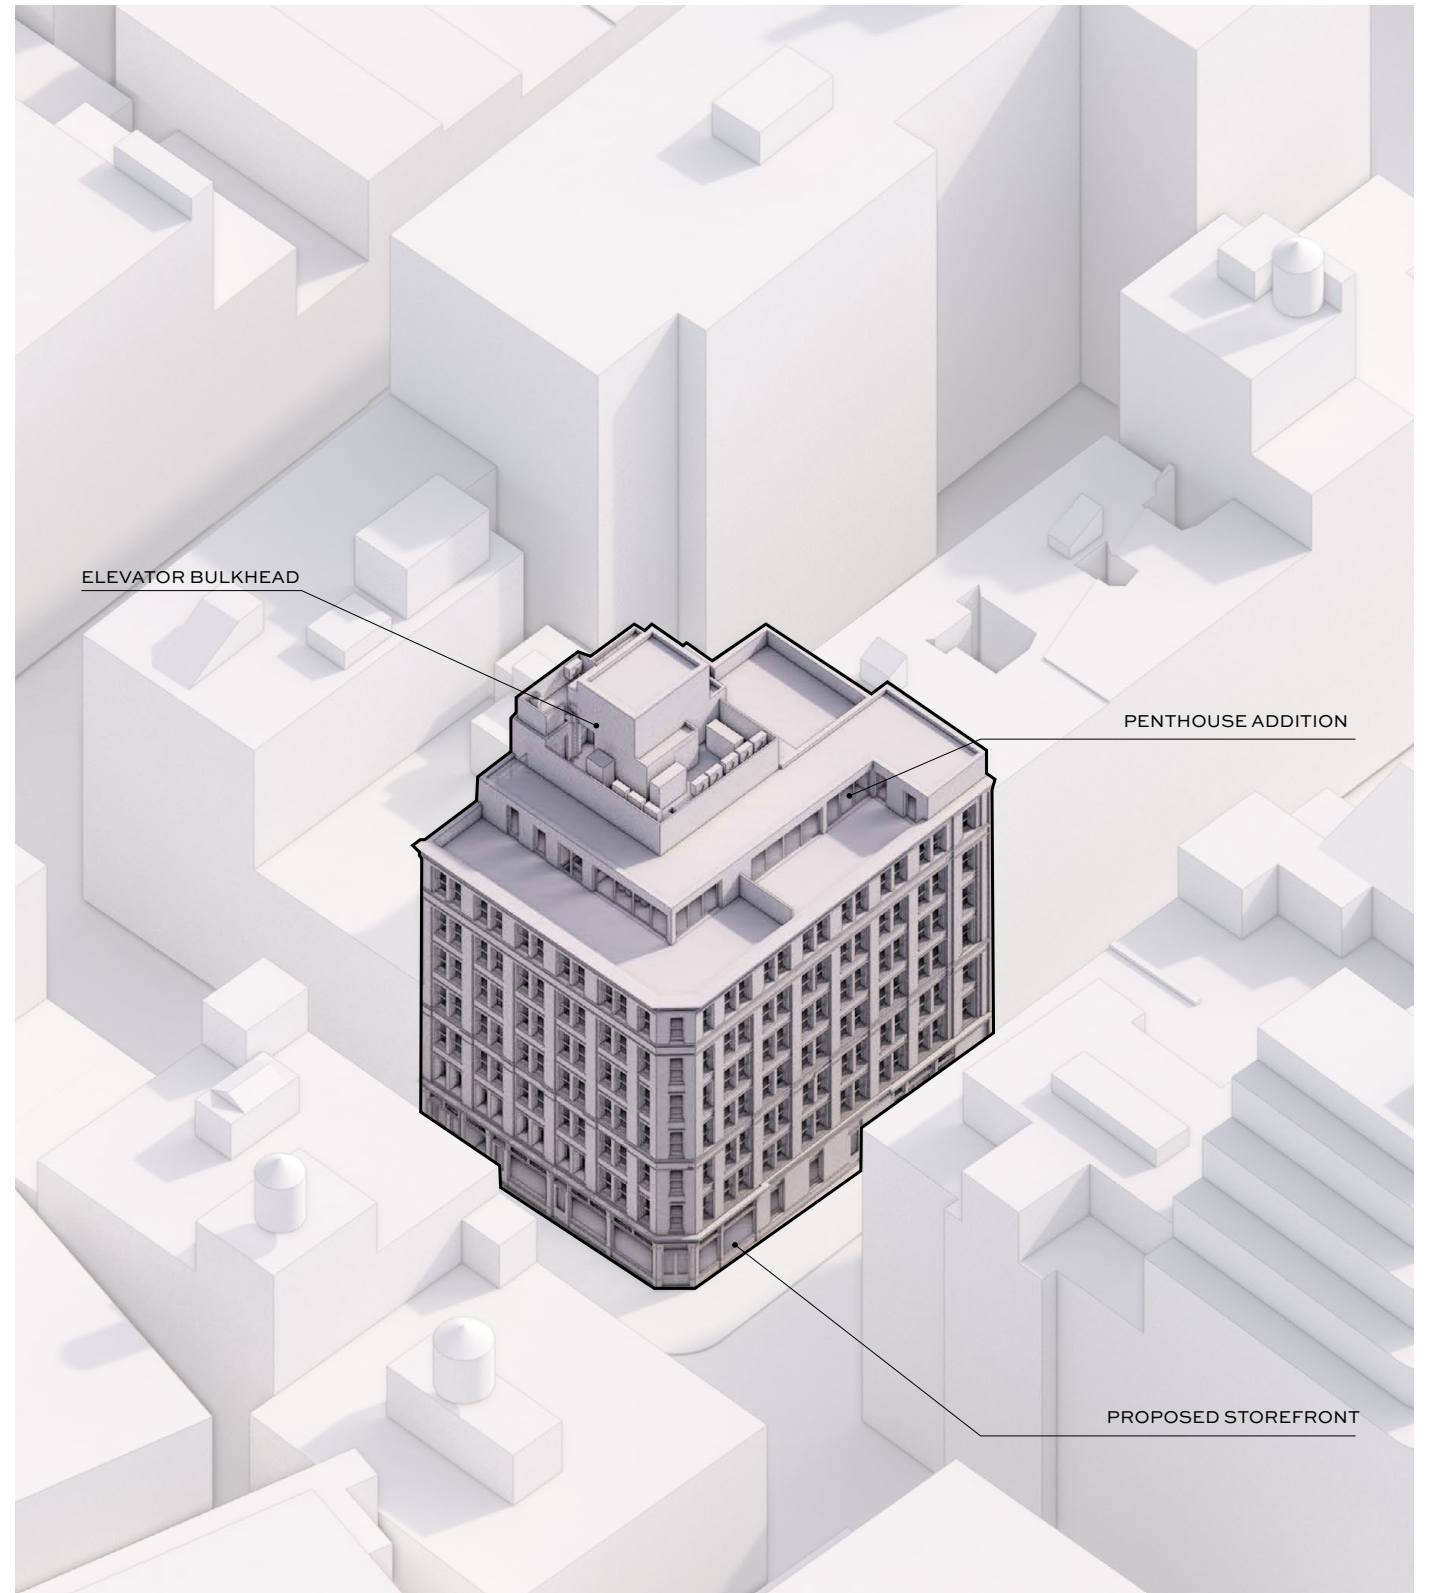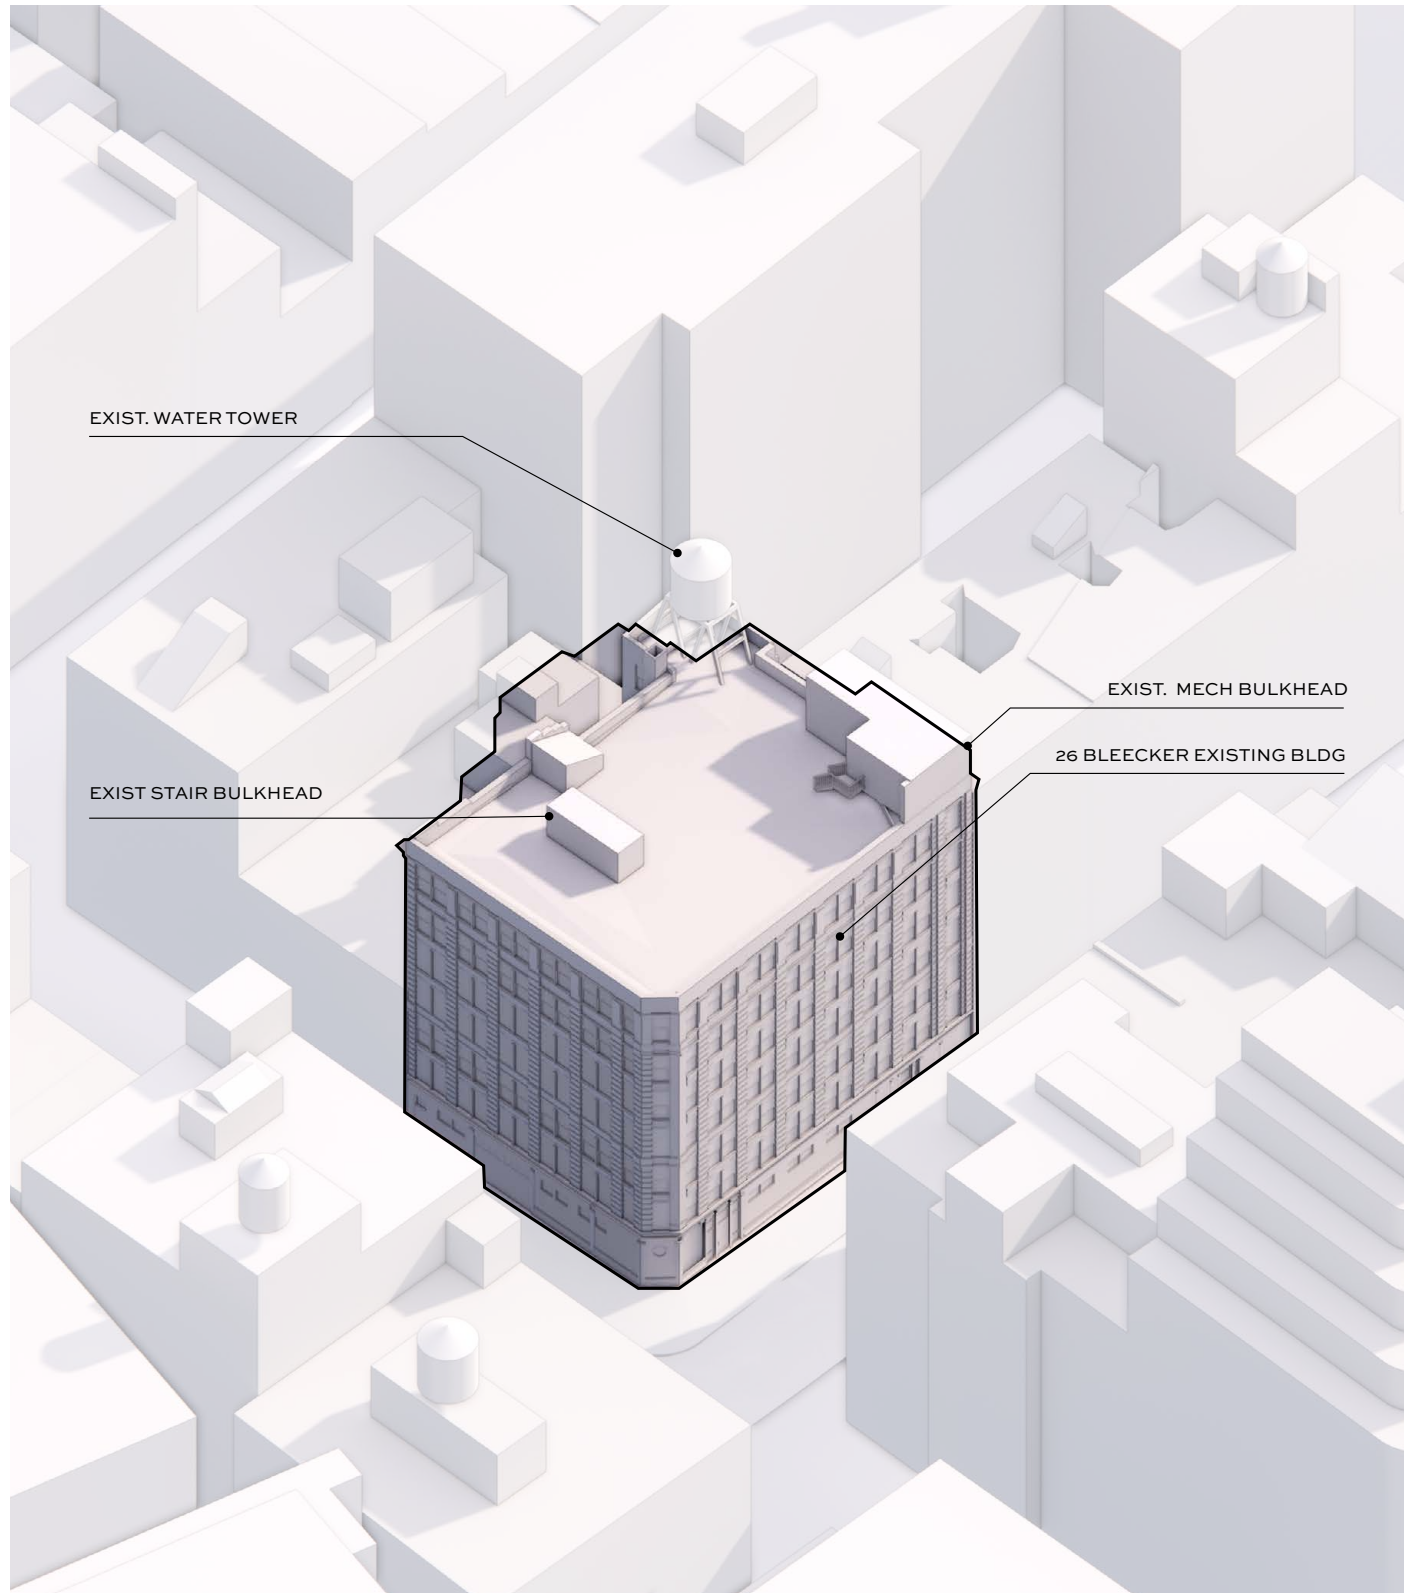


*All building heights per Google Earth




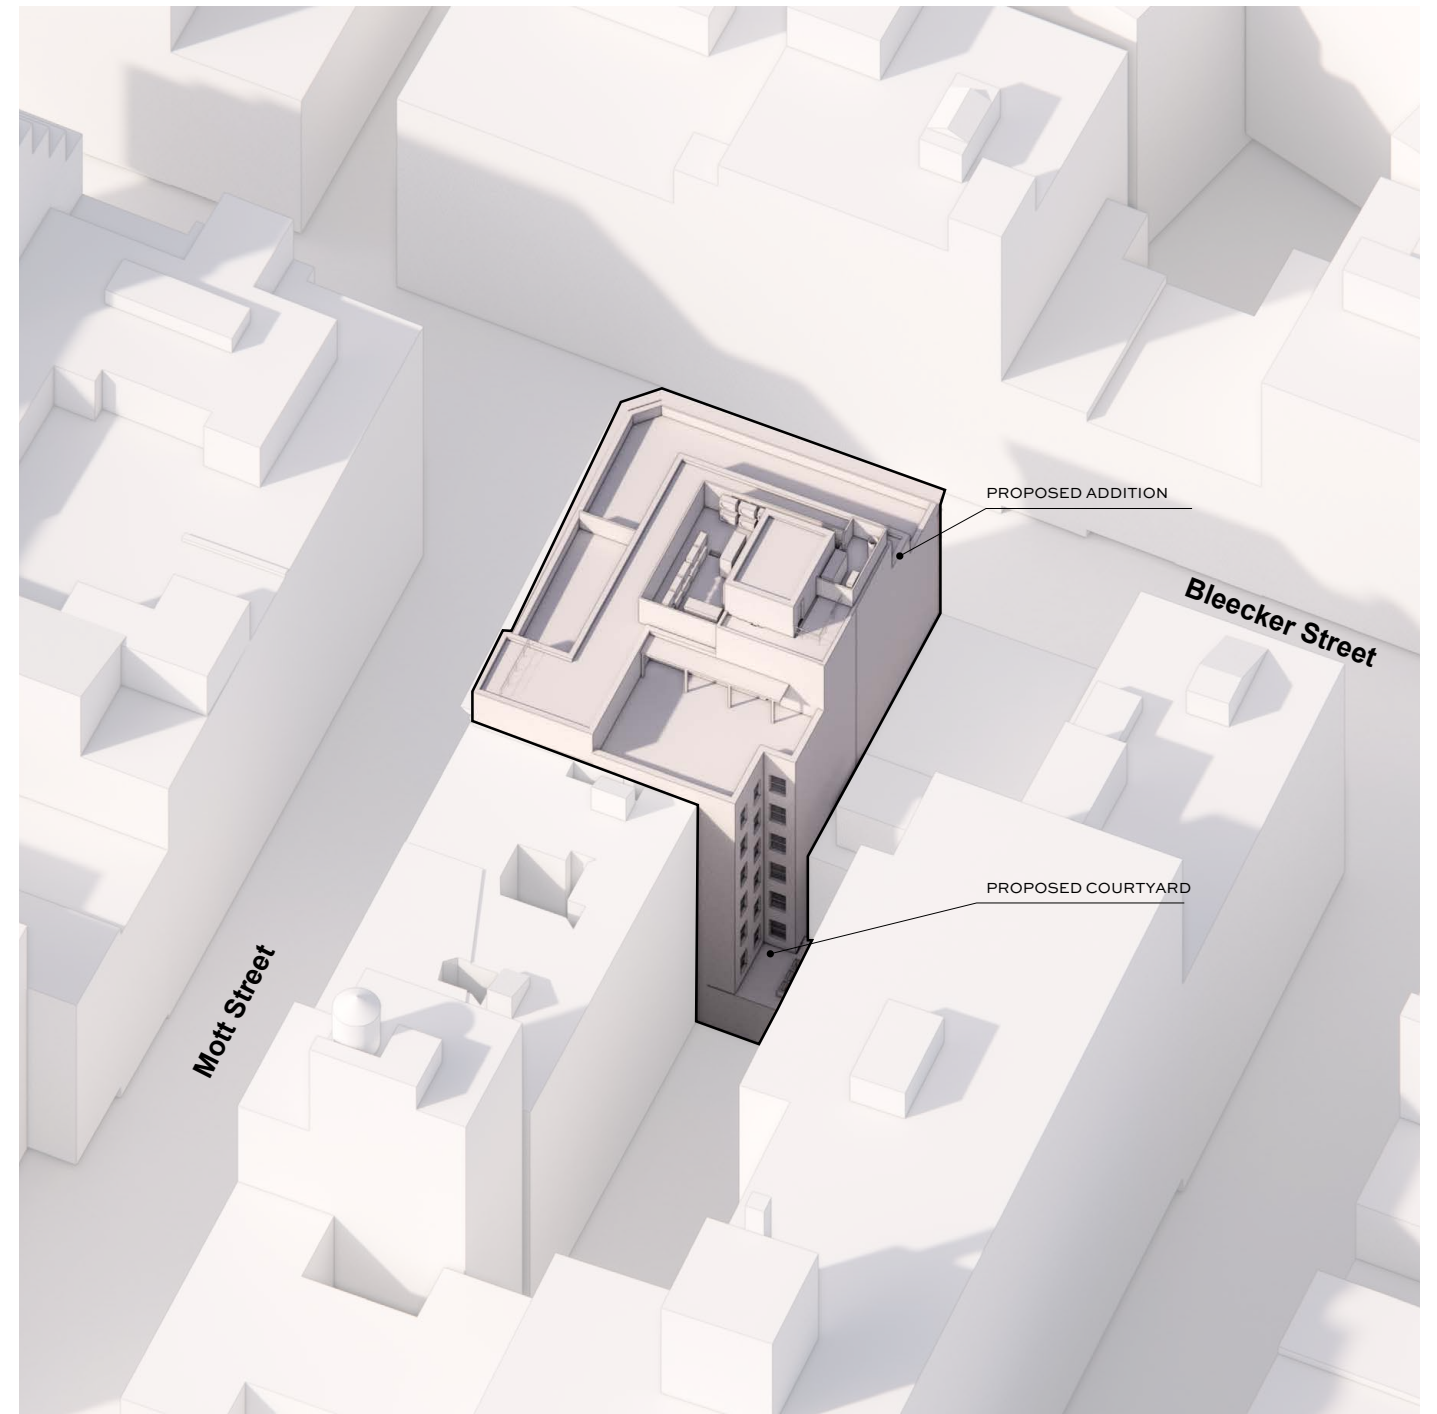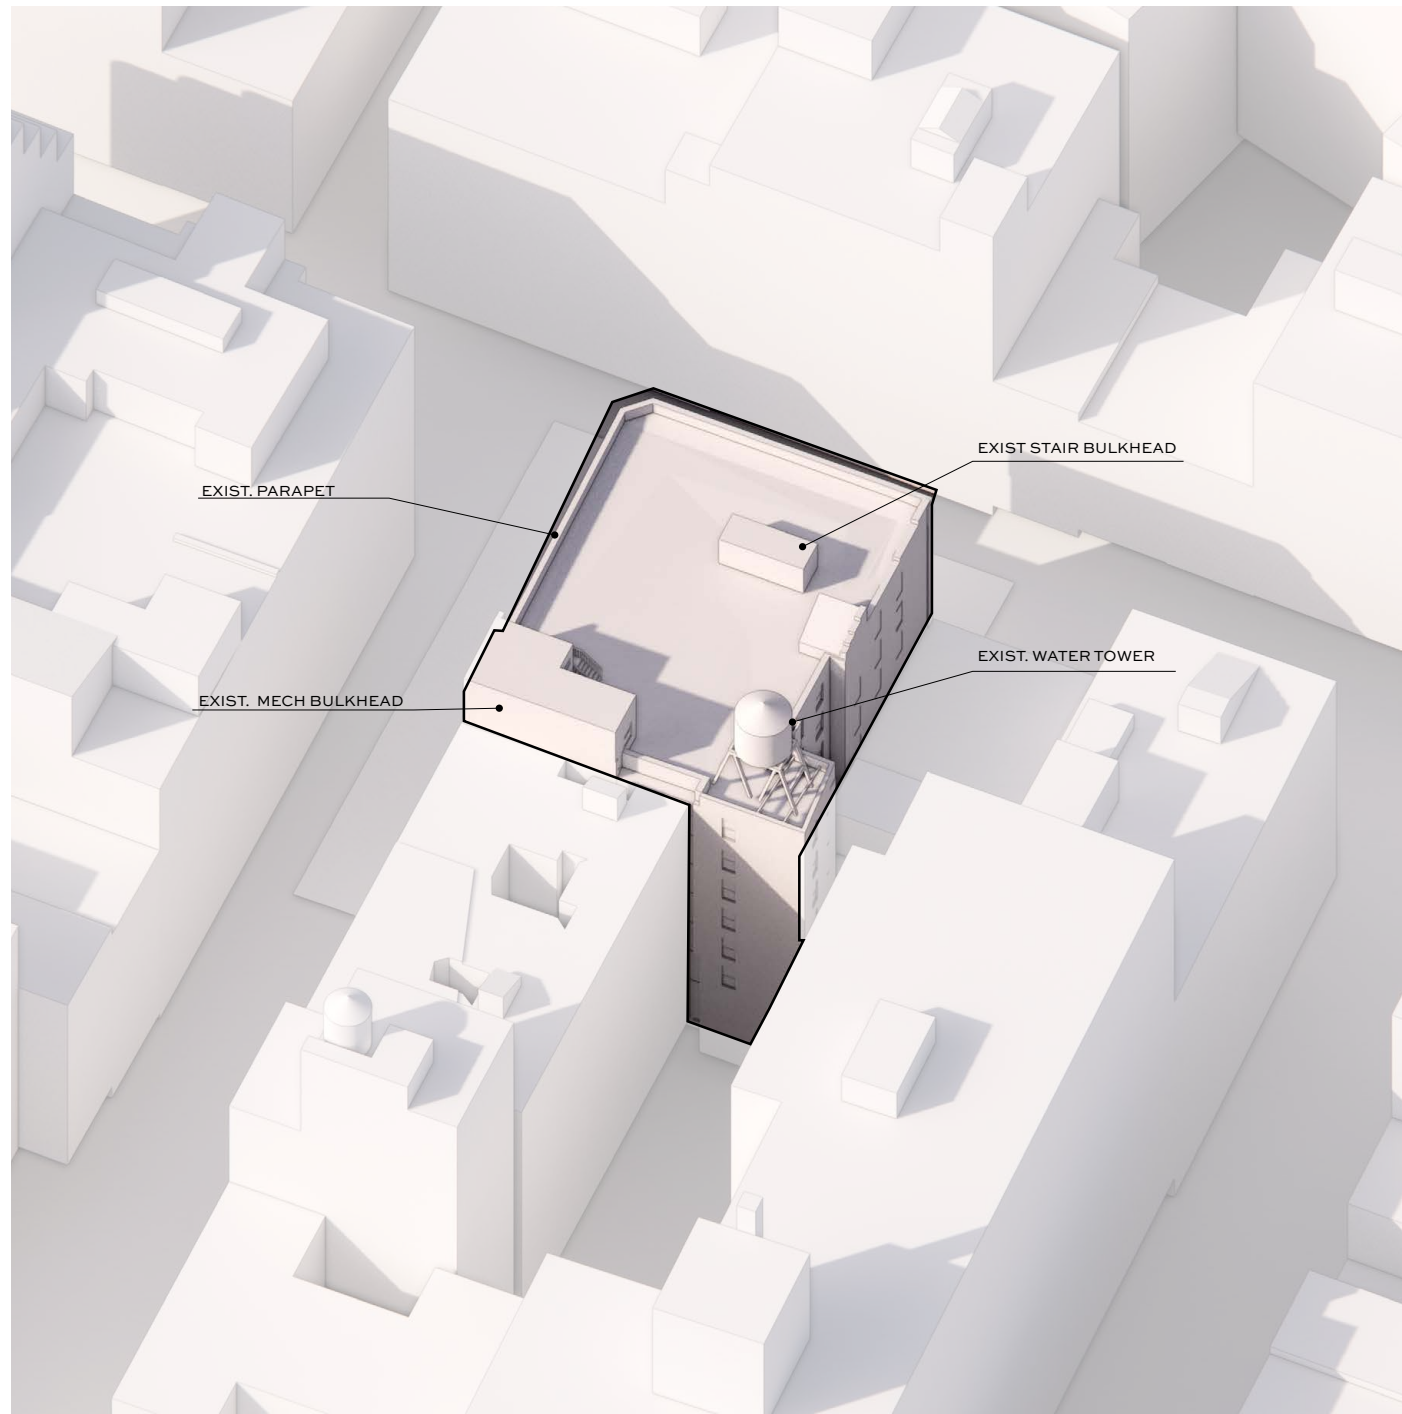

*All buildings height per Google Earth

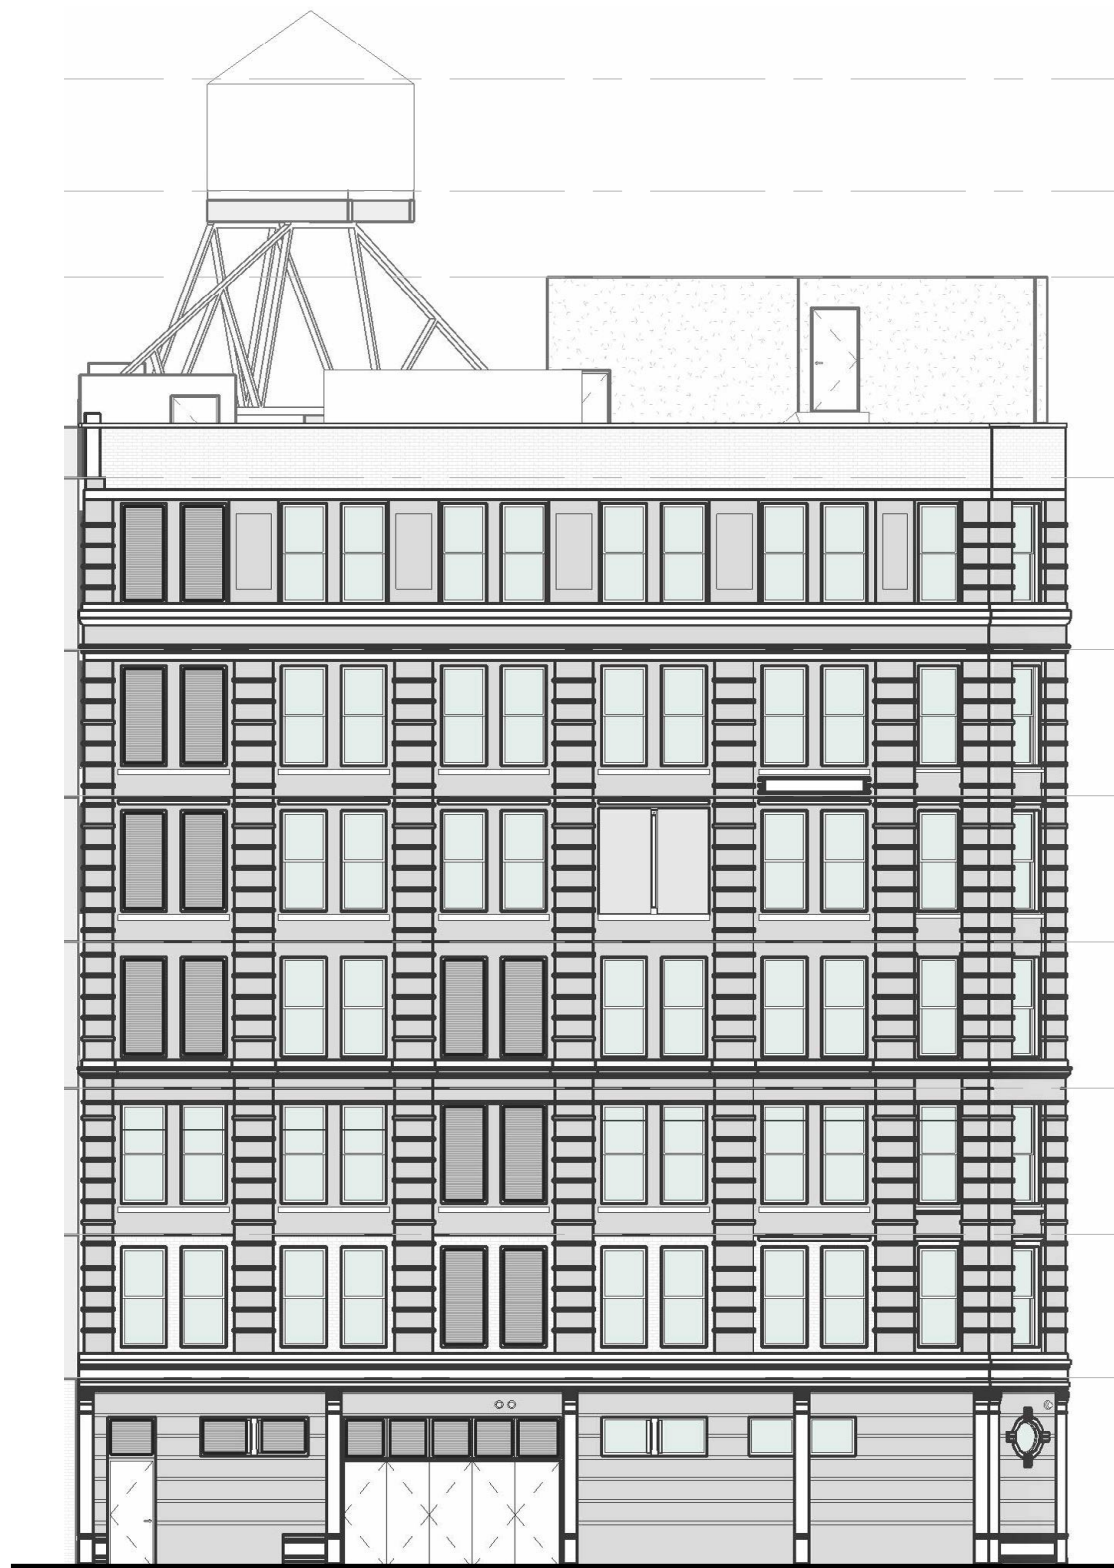


EXISTING

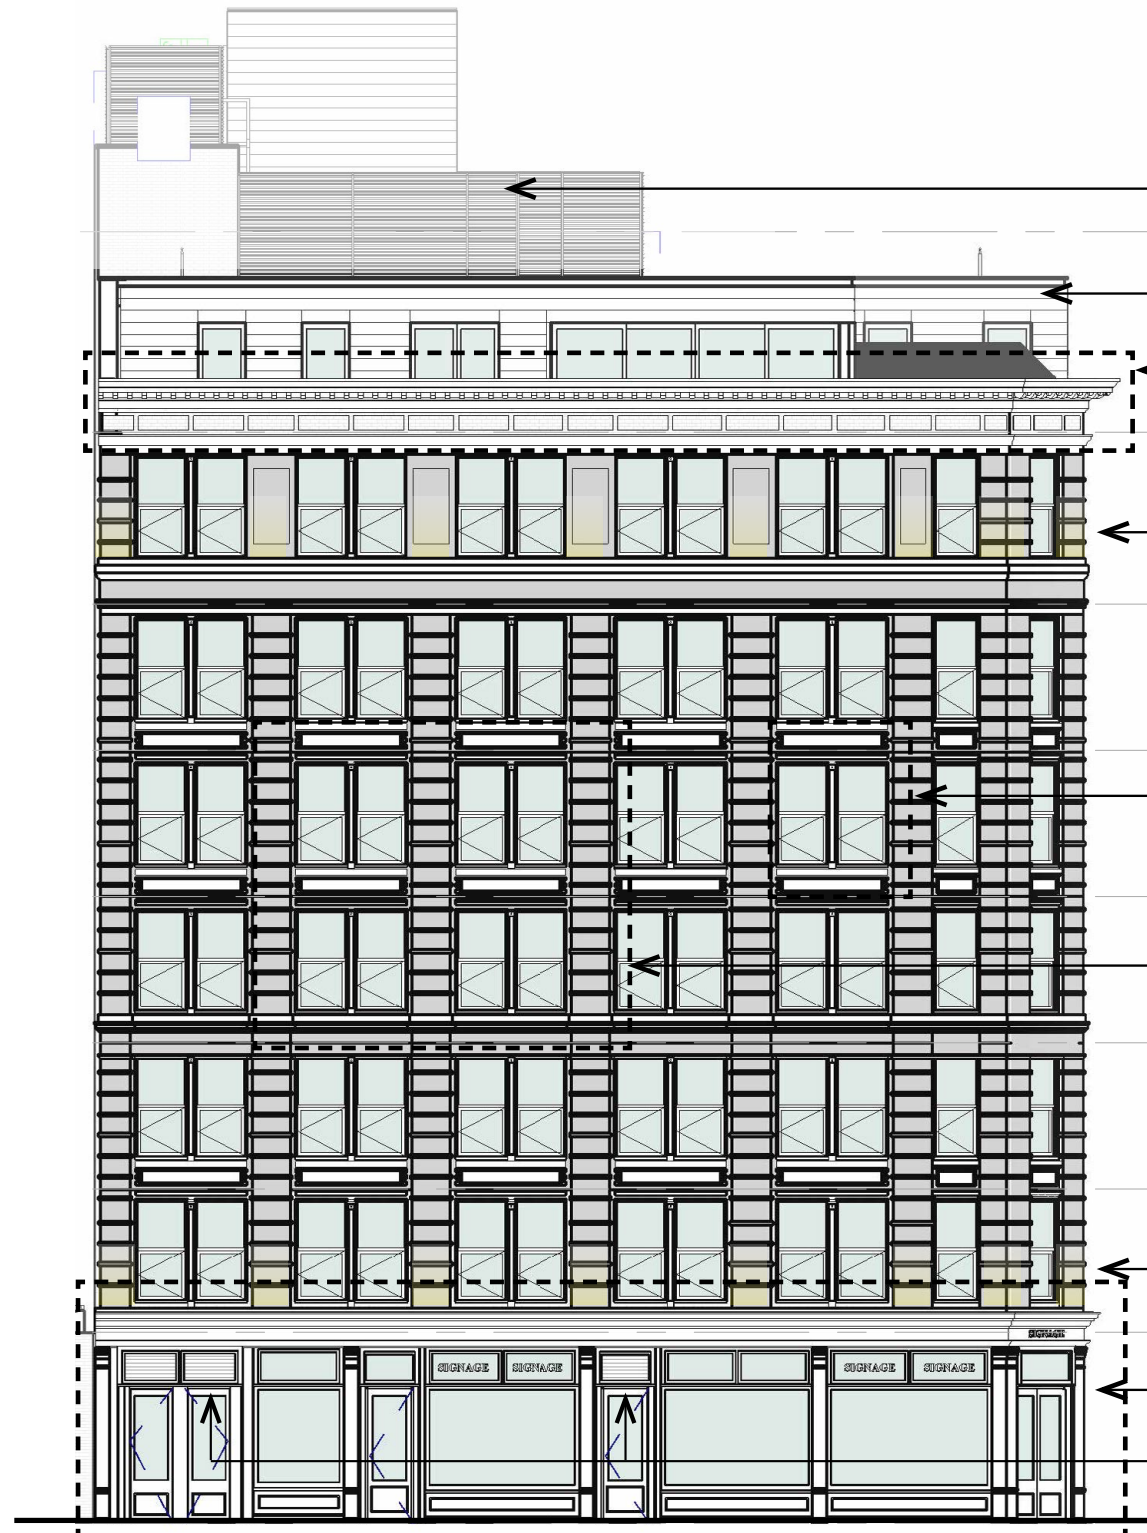

- New Stair And Elevator Bulkheads
- New One-Story Rooftop Addition
- Cornice Restoration
- Facade Uplighting At Brick Piers
- Window Replacement (Throughout)
- Brick, Terra Cotta And Cast Iron Restoration (Throughout)
- Facade Uplighting At Brick Piers
- New Wood Storefront Infill W/Historic Cast Iron Columns Louver

PROPOSED

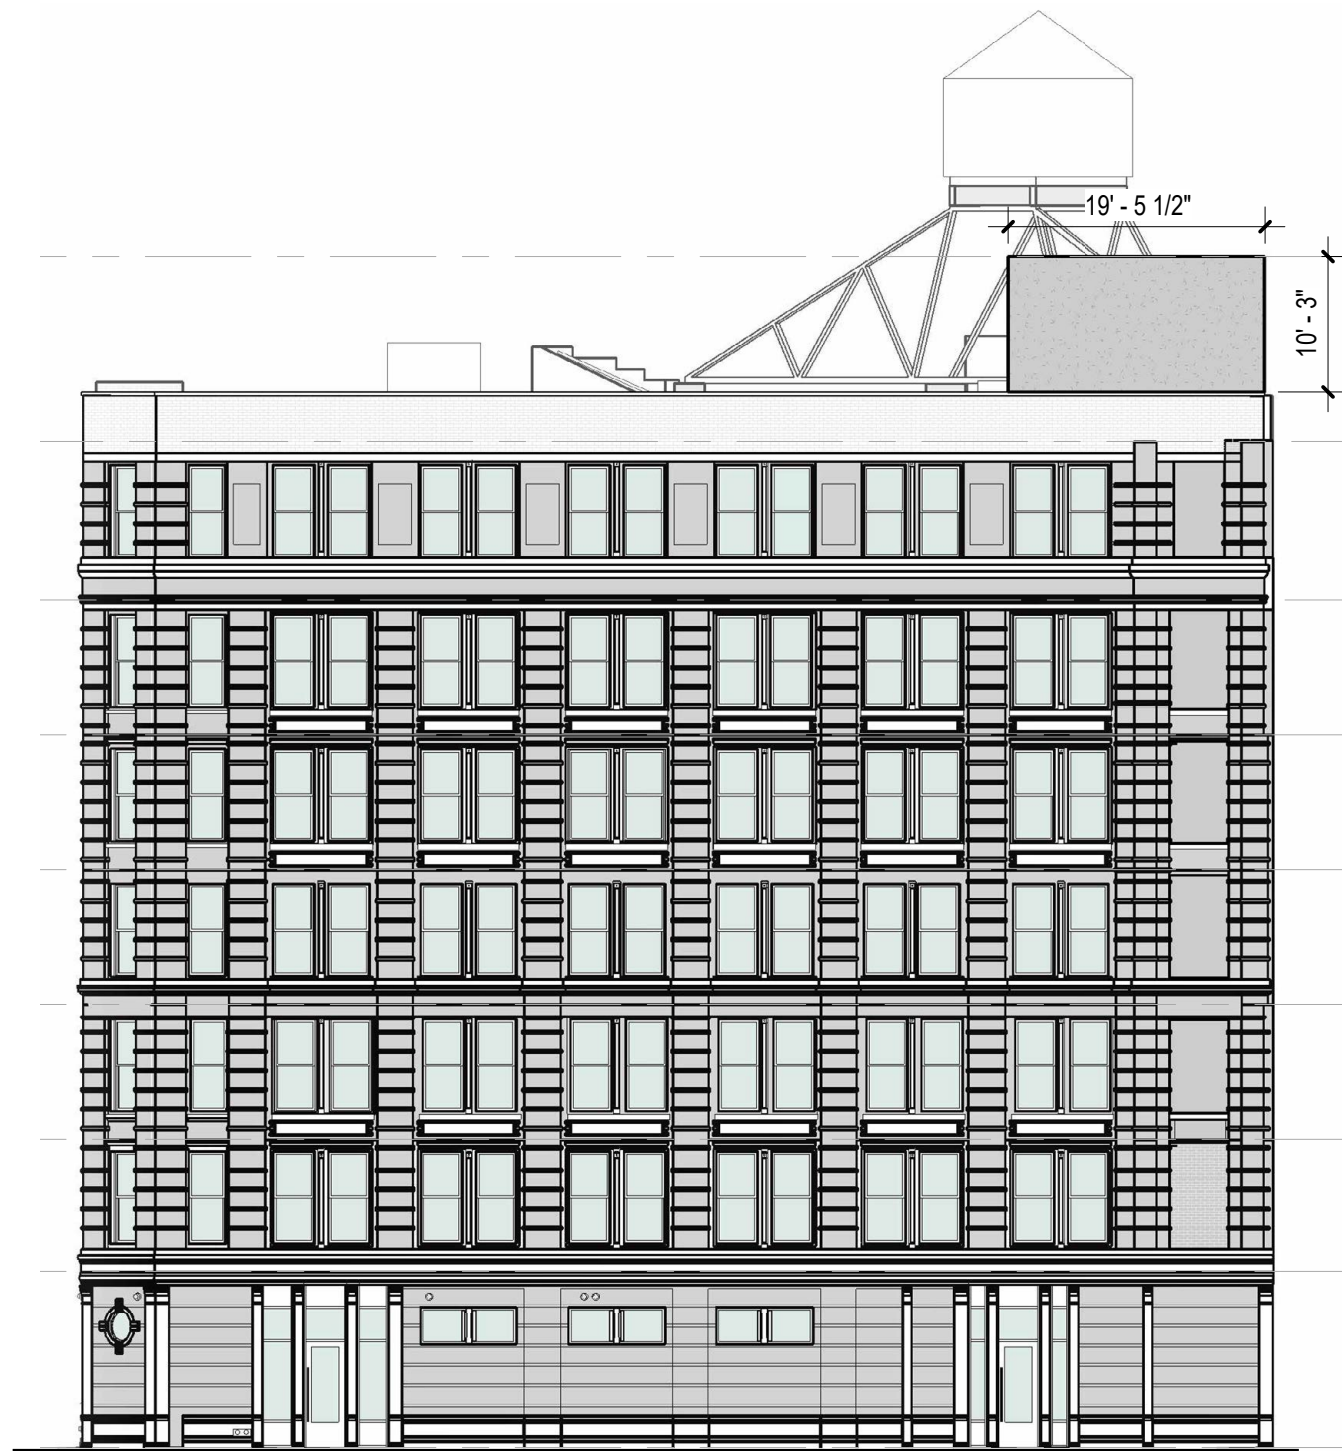

EXISTING



PROPOSED

New Stair and Elevator Bulkheads

New One-Story Rooftop Addition

Cornice Restoration

Facade Uplighting

Restore Glazing To Filled-In Windows

Window Replacement (Throughout)


Masonry And Paint Repair (Throughout)

New Exterior Uplighting


New Wood Storefront Infill W/ Historic Cast Iron Columns

Louver

Enlarged Ground Floor Windows

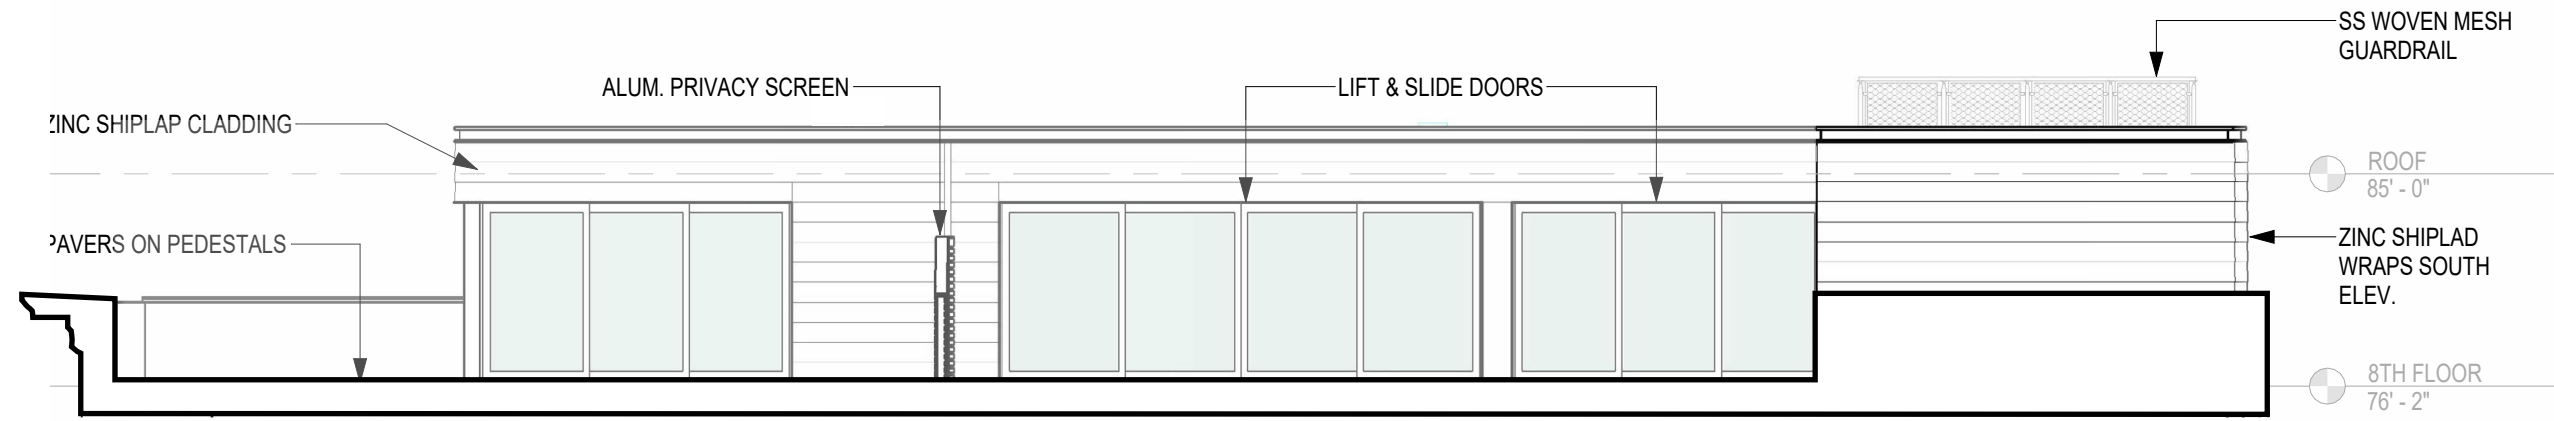

① PH ADDITION - WEST ELEVATION - MOTT ST
1/8" = 1'-0"

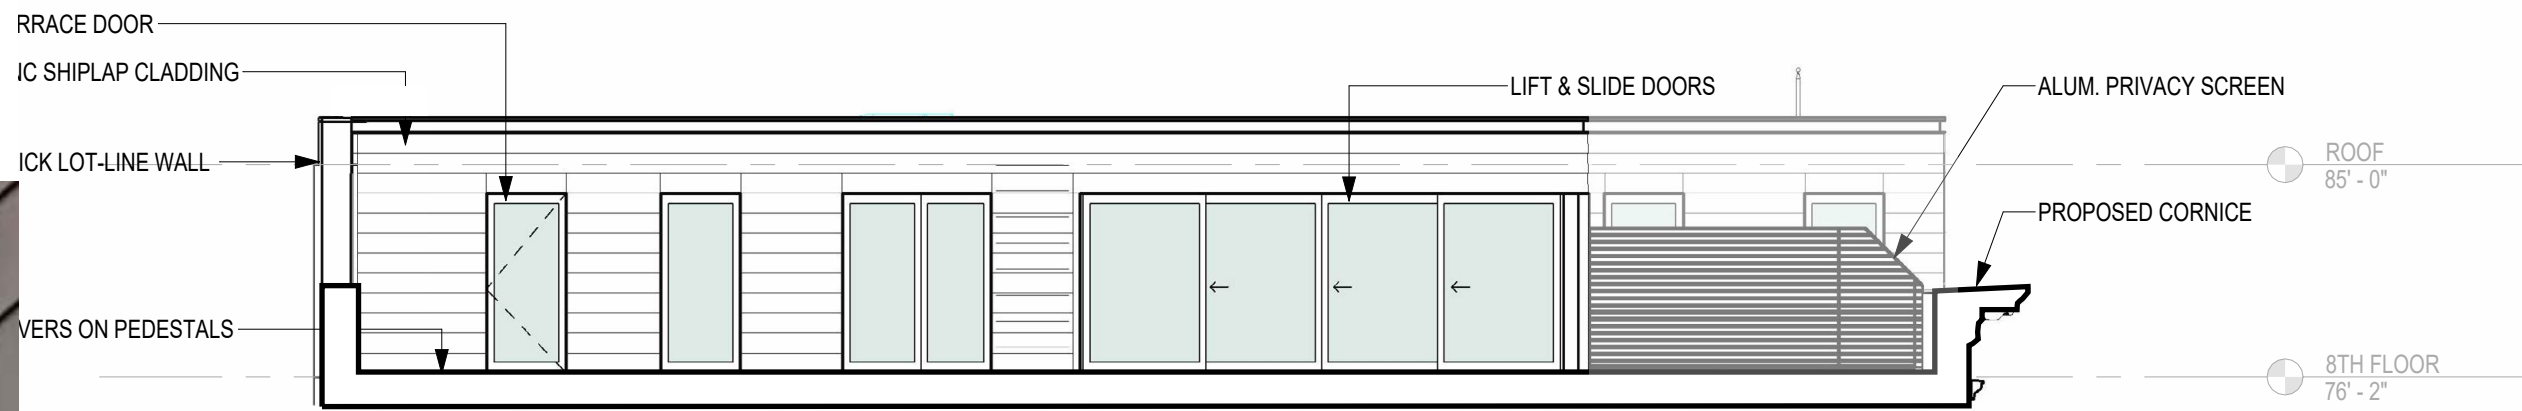


② PH ADDITION - NORTH ELEVATION - BLEECKER ST
1/8" = 1'-0"




Proposed Bulkhead Cladding




EXISTING

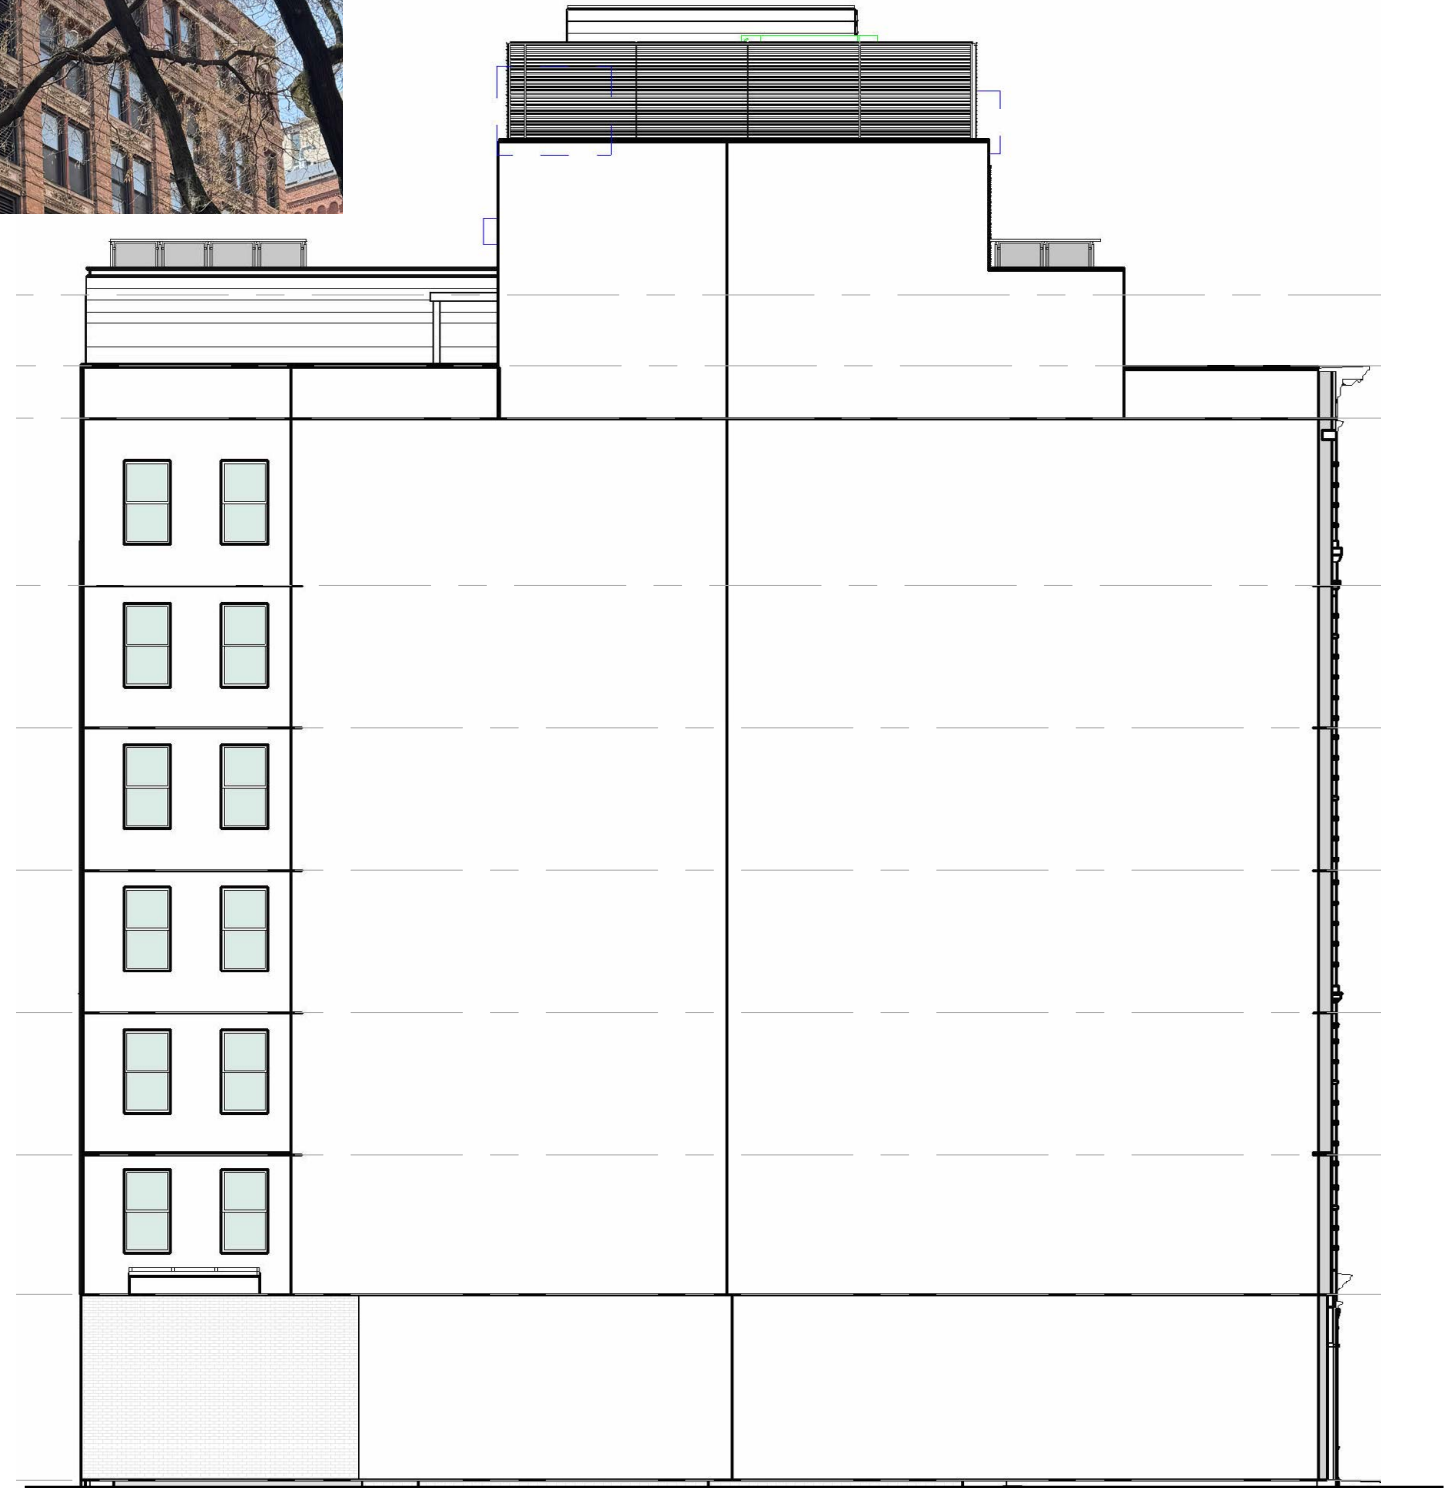


PROPOSED

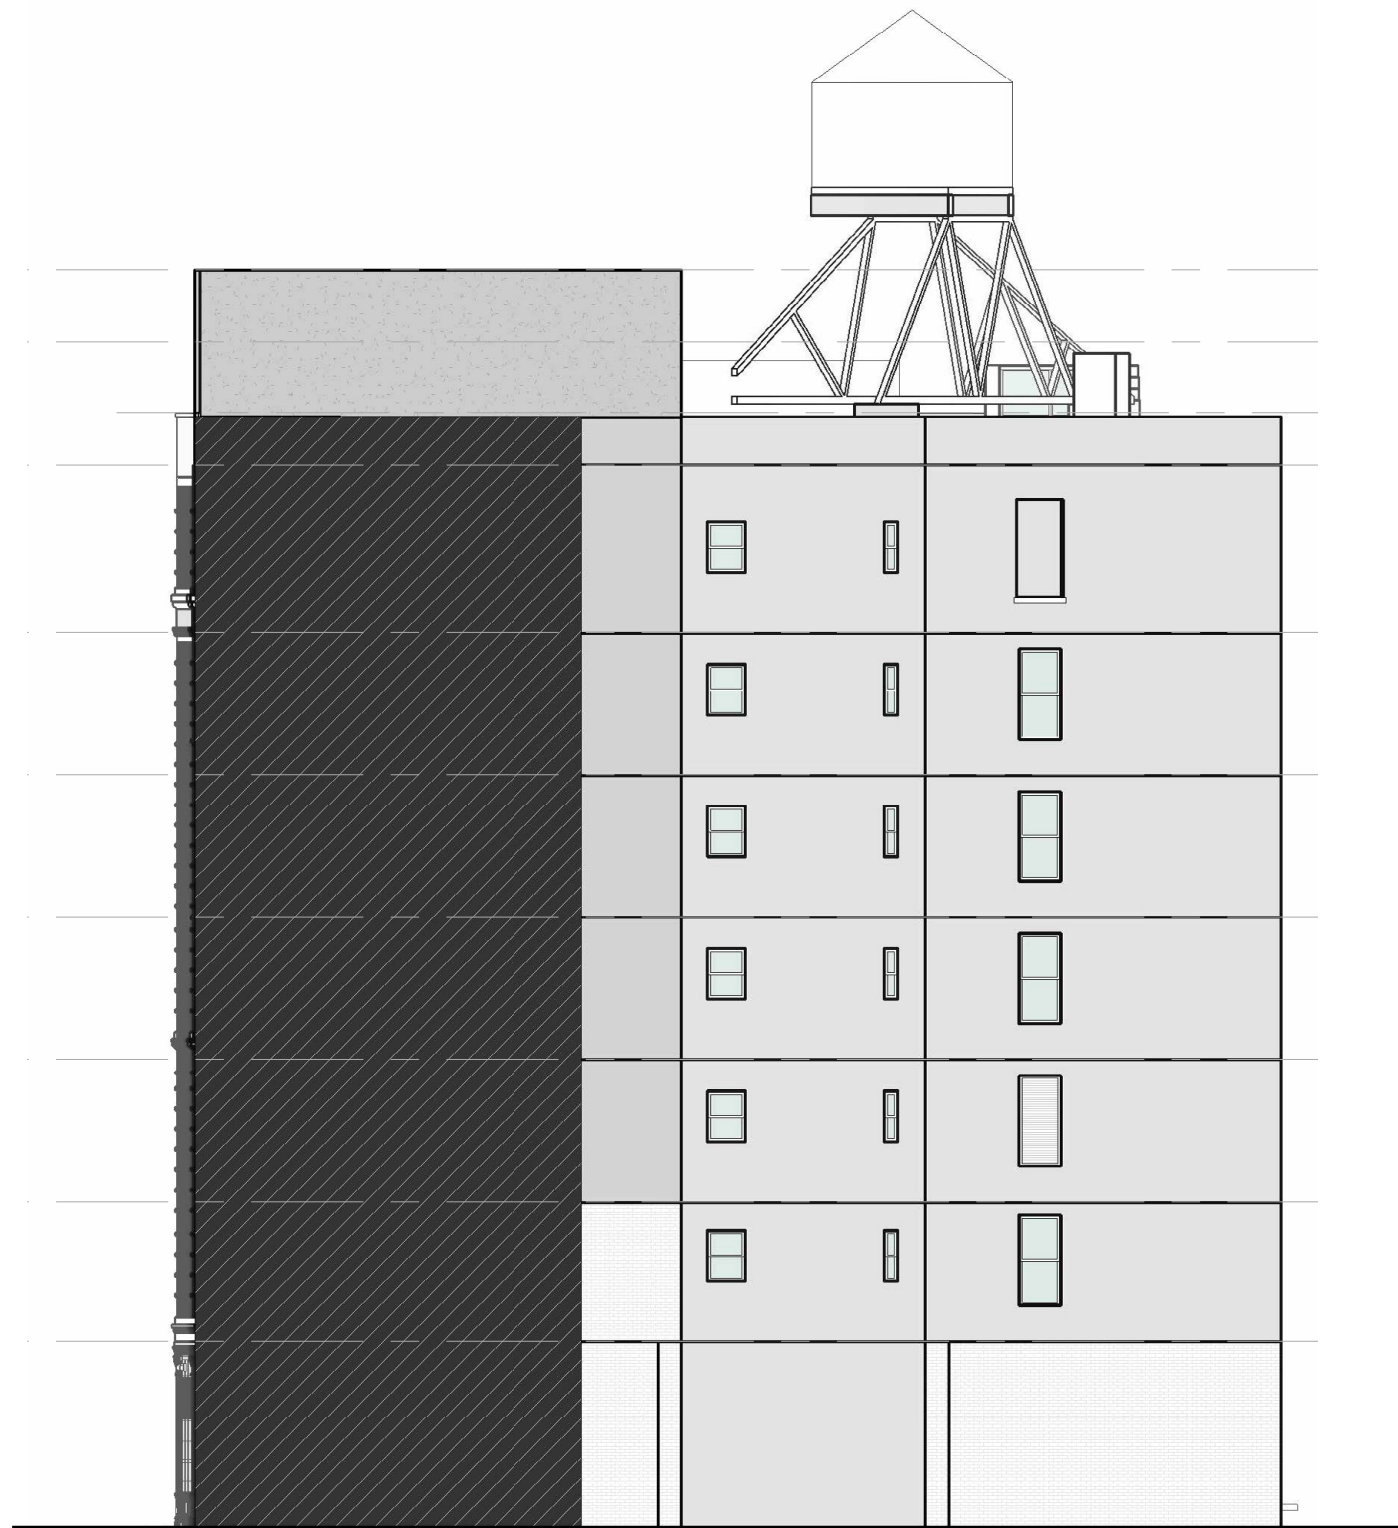


EXISTING

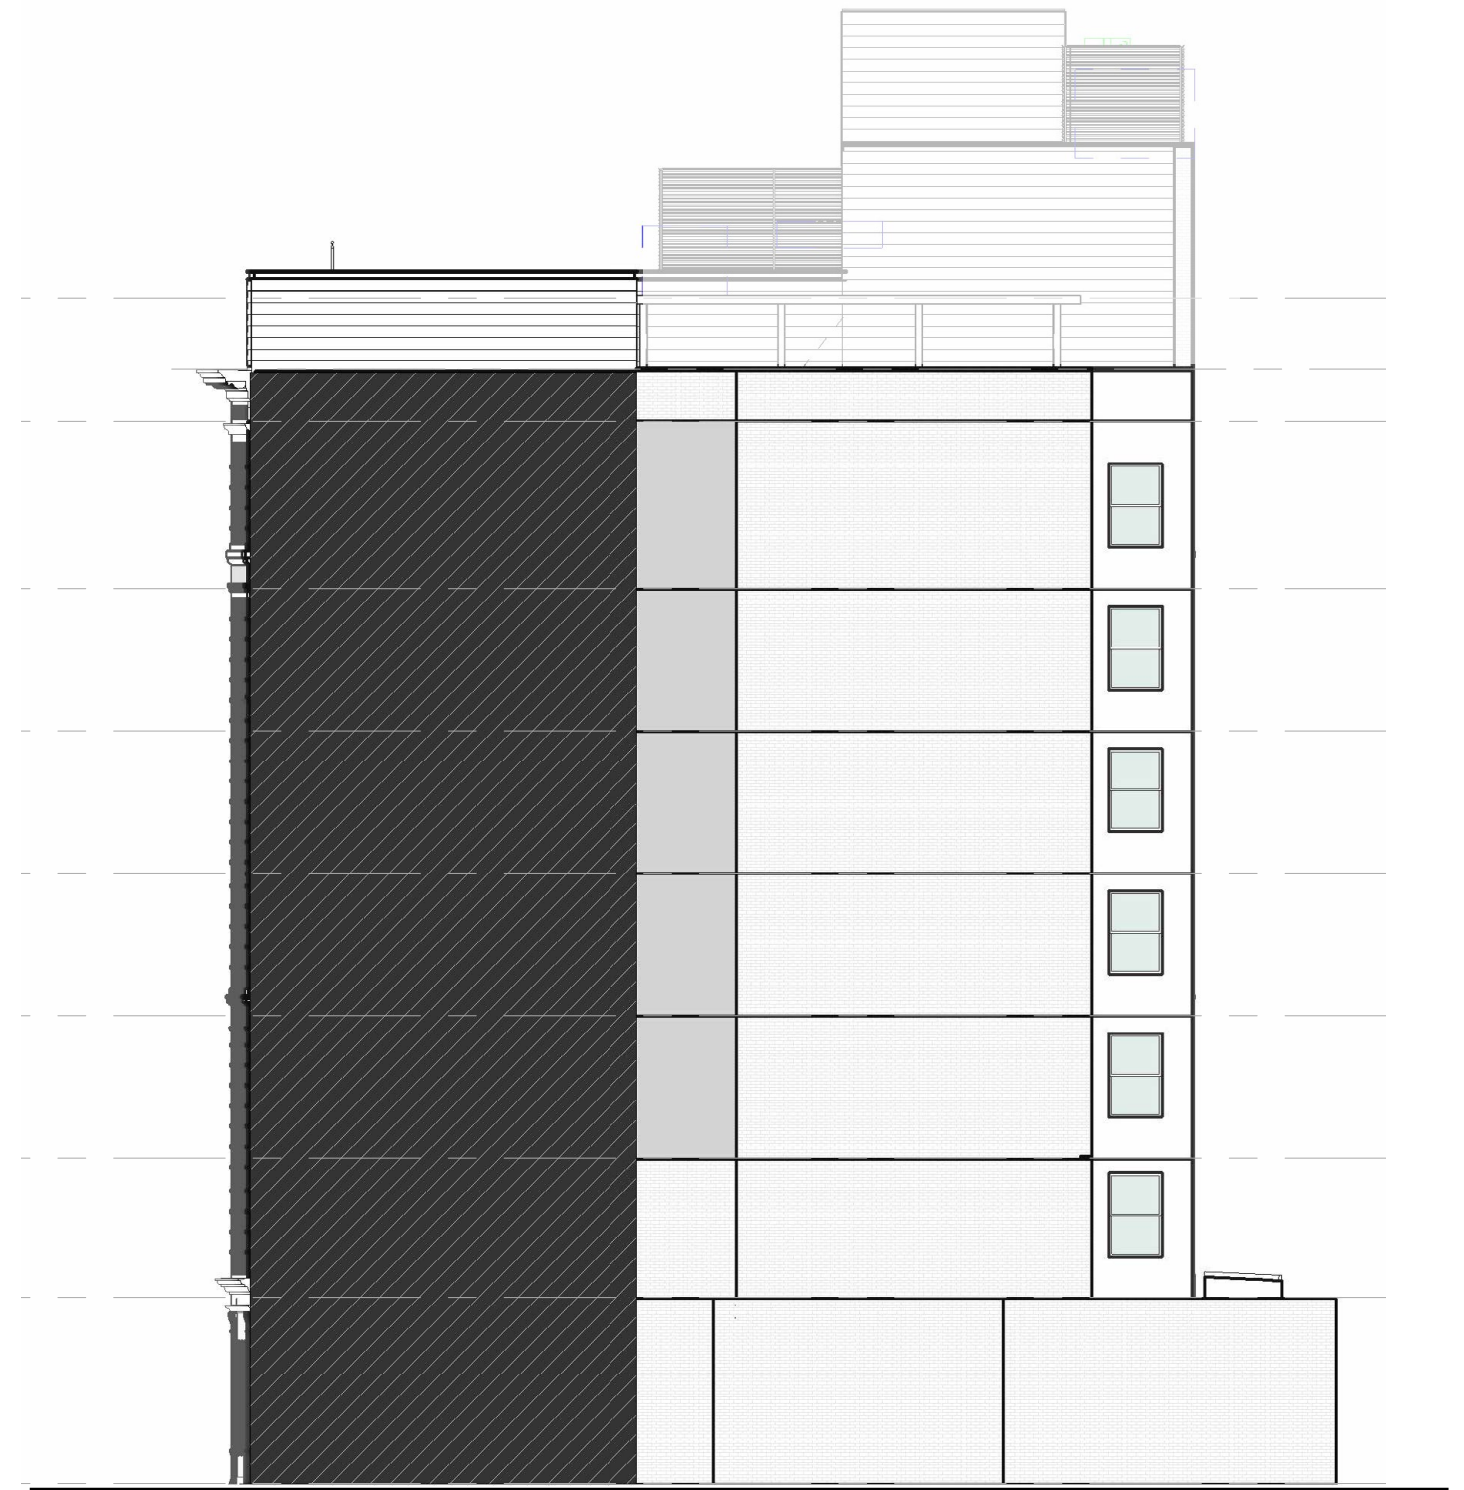


PROPOSED

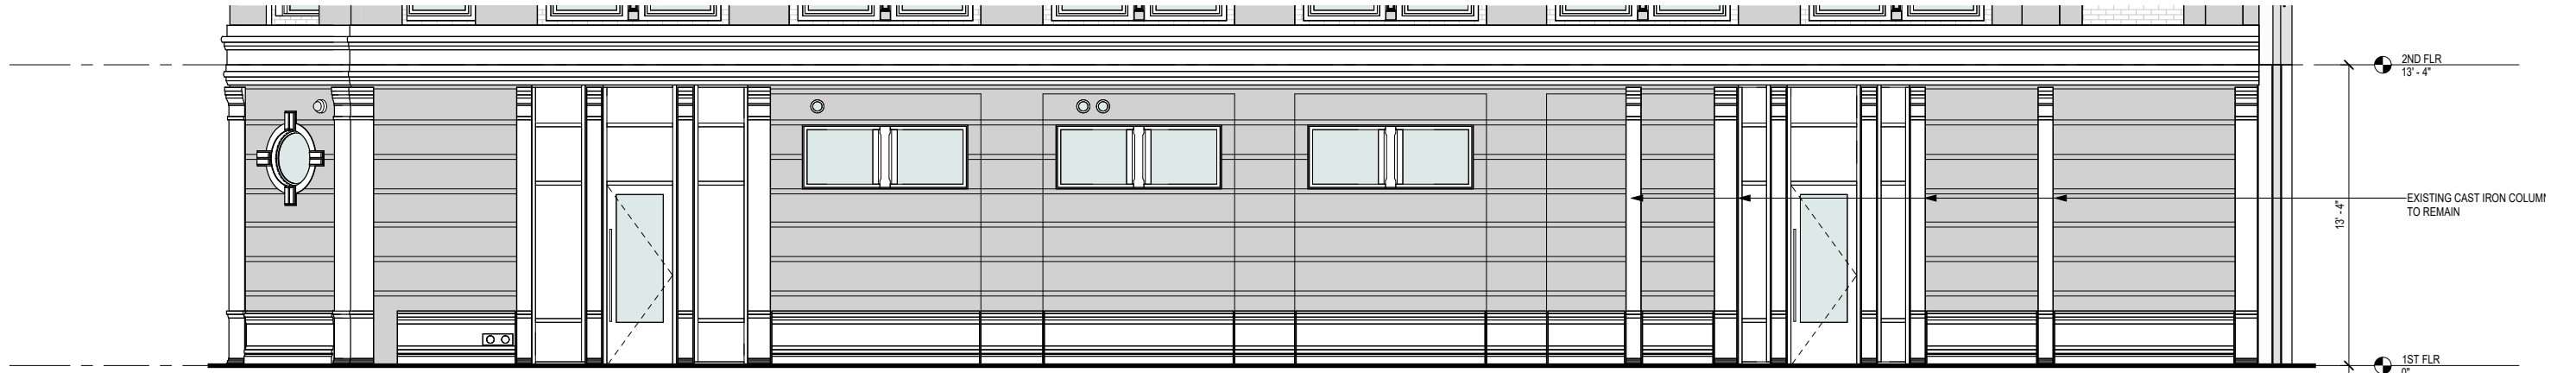


EXISTING MOTT STREET ELEVATION

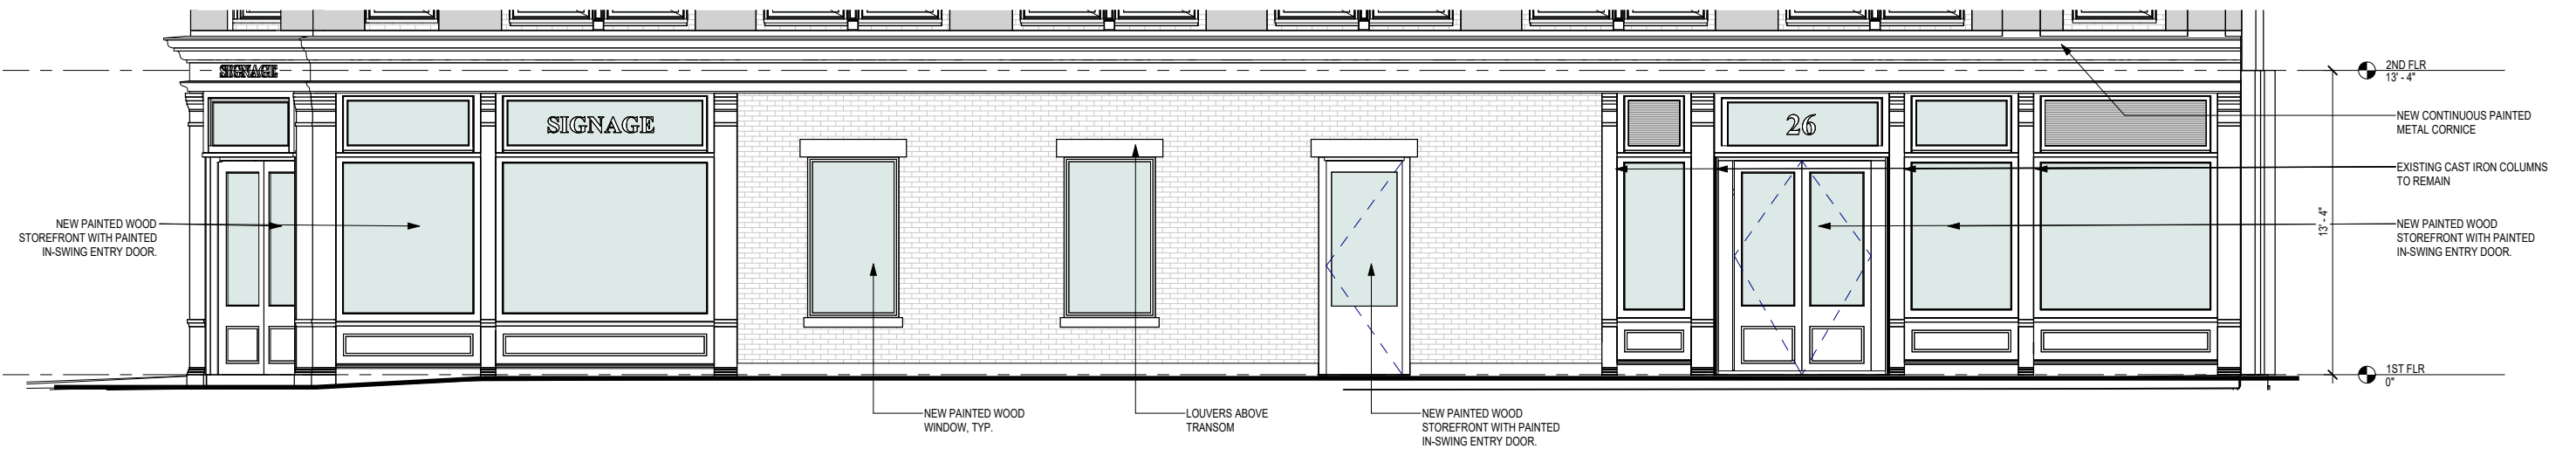


PROPOSED MOTT STREET ELEVATION

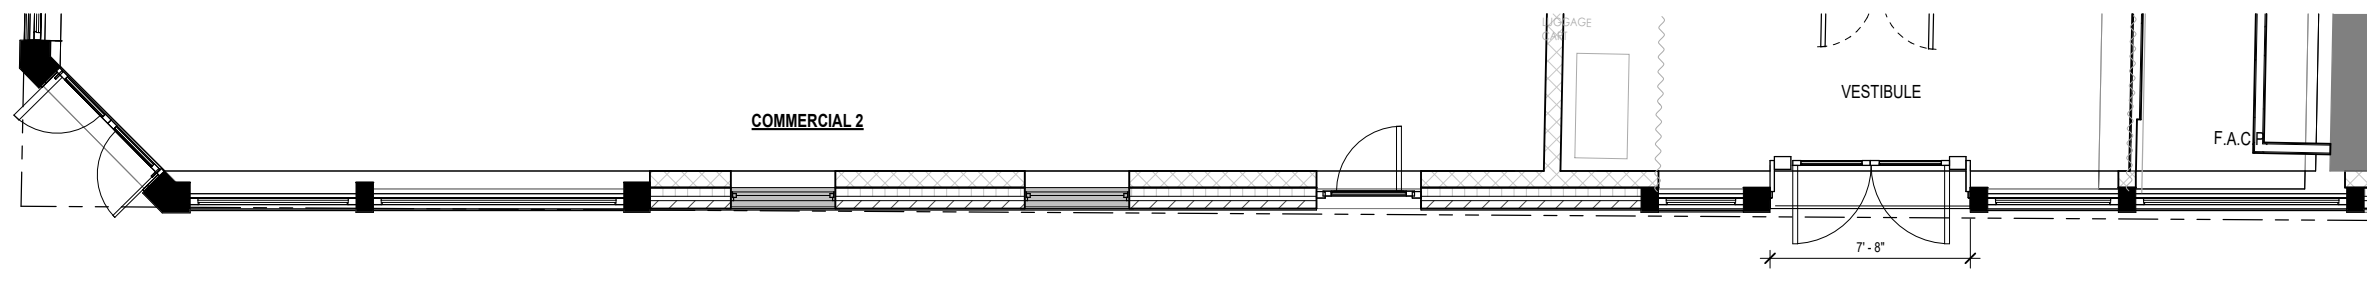


PROPOSED STOREFRONT PLAN

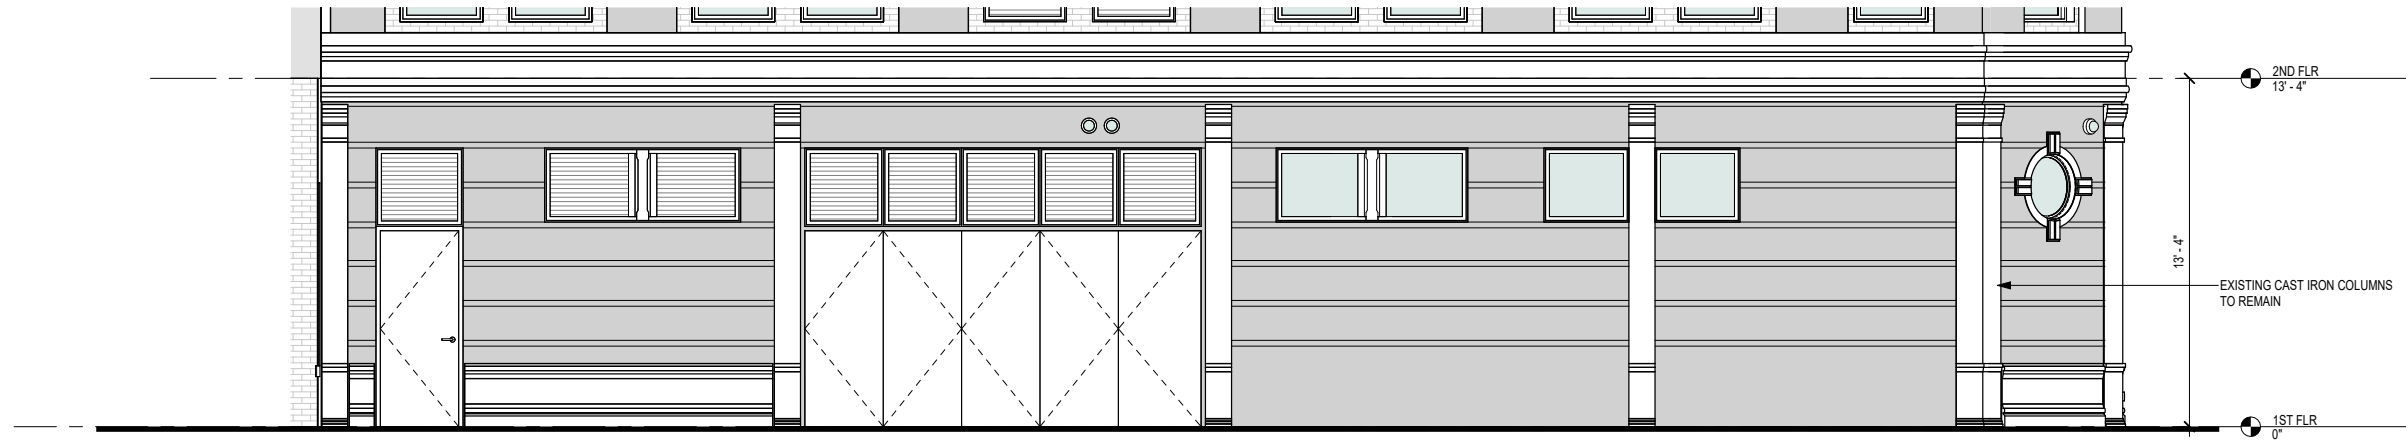




EXISTING BLEECKER STREET ELEVATION

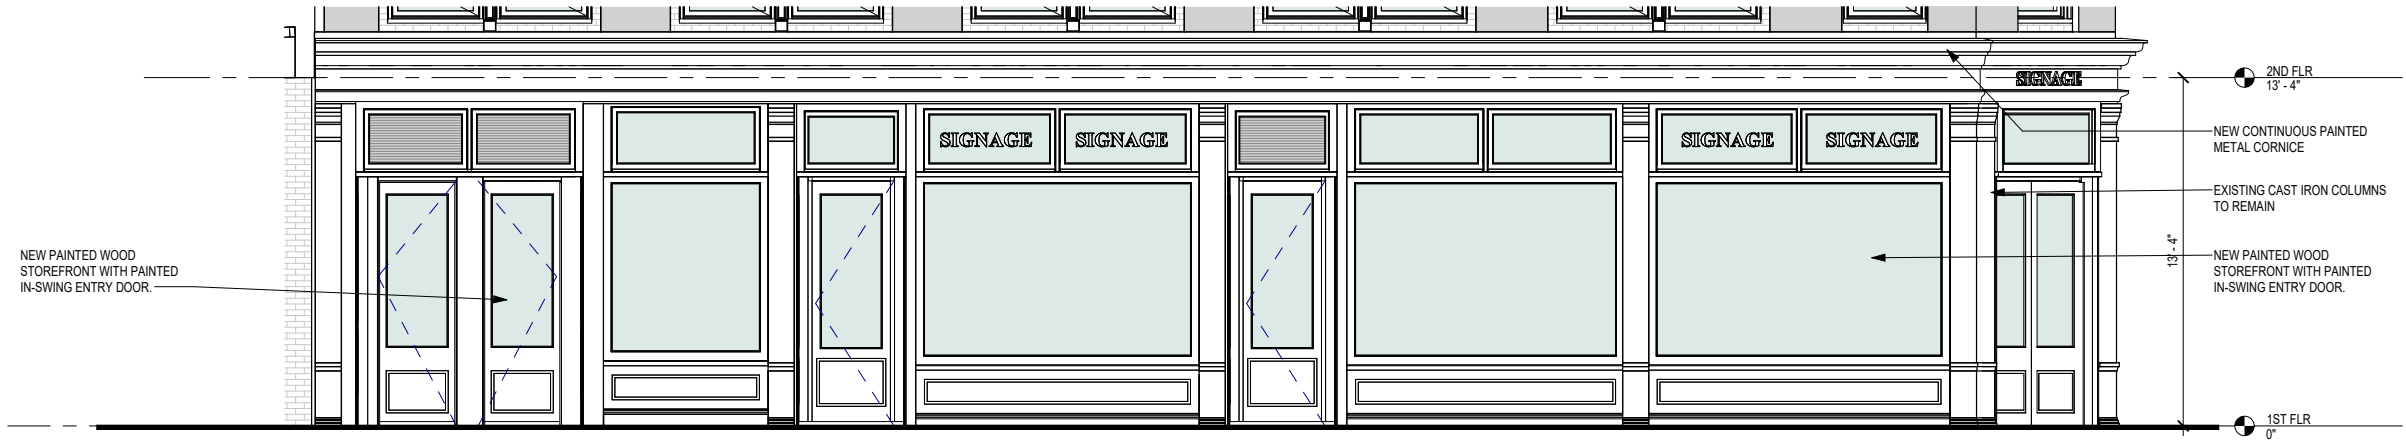



PROPOSED BLEECKER STREET ELEVATION

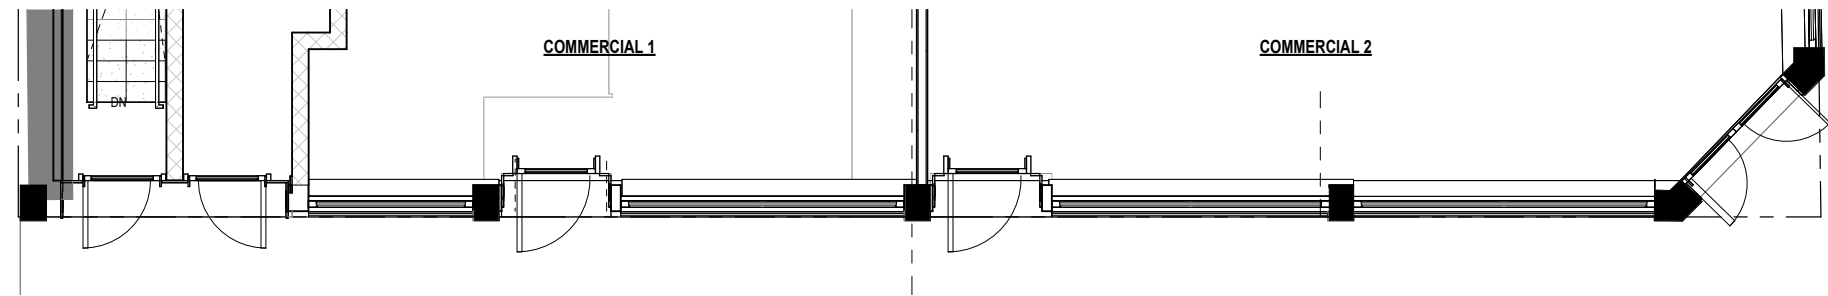

PROPOSED STOREFRONT PLAN

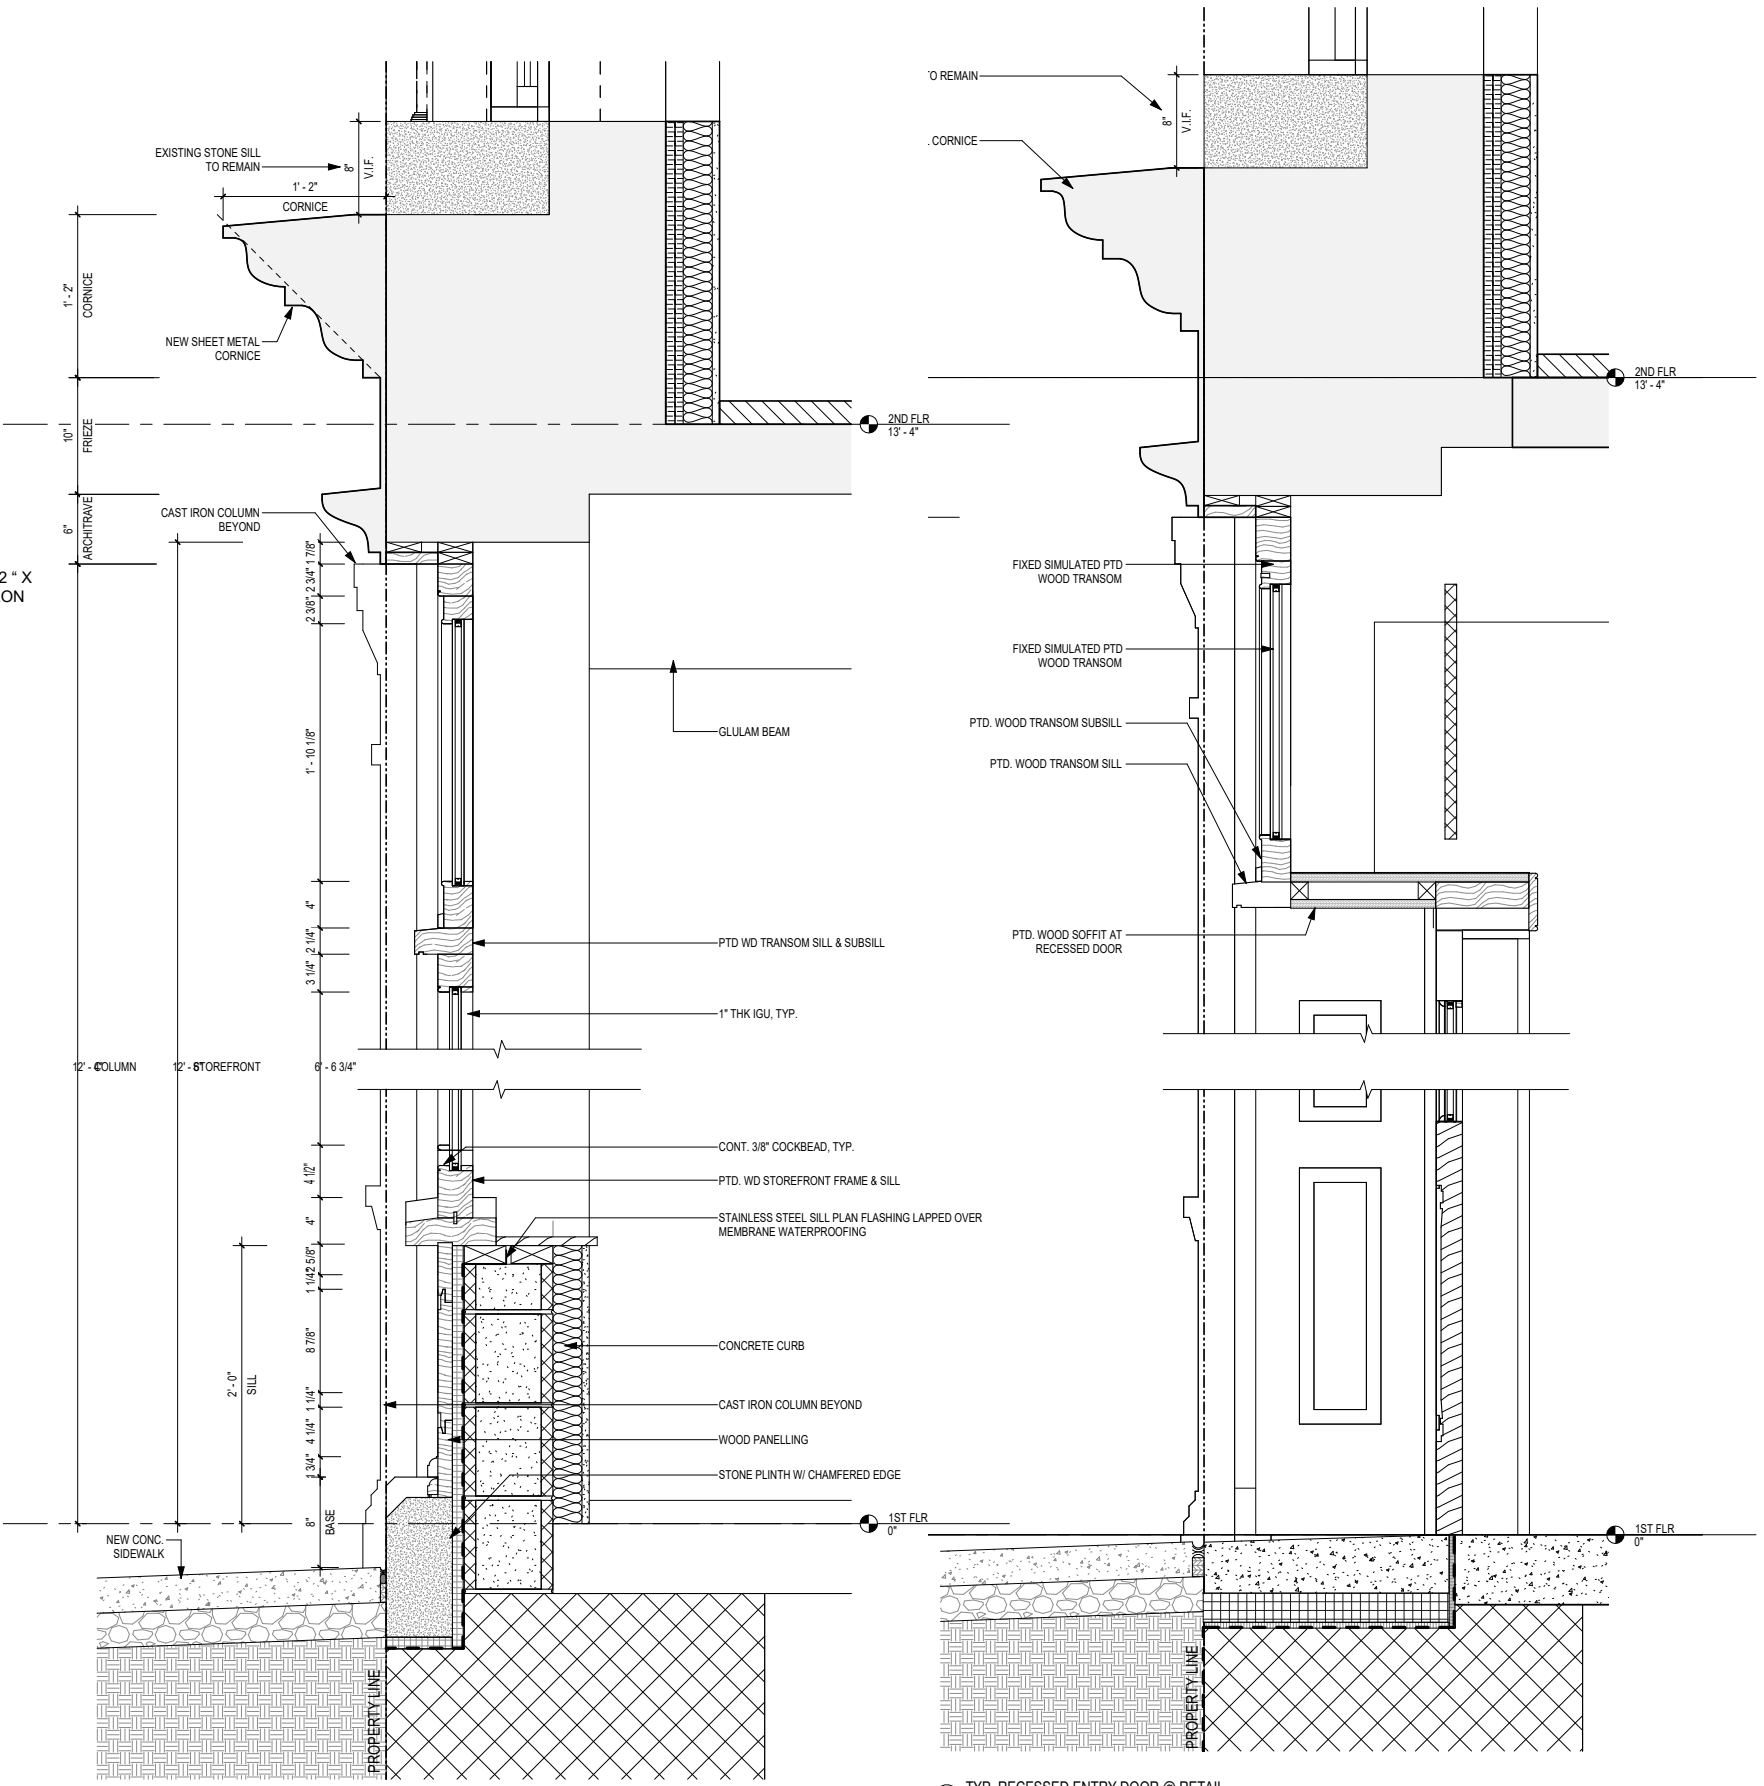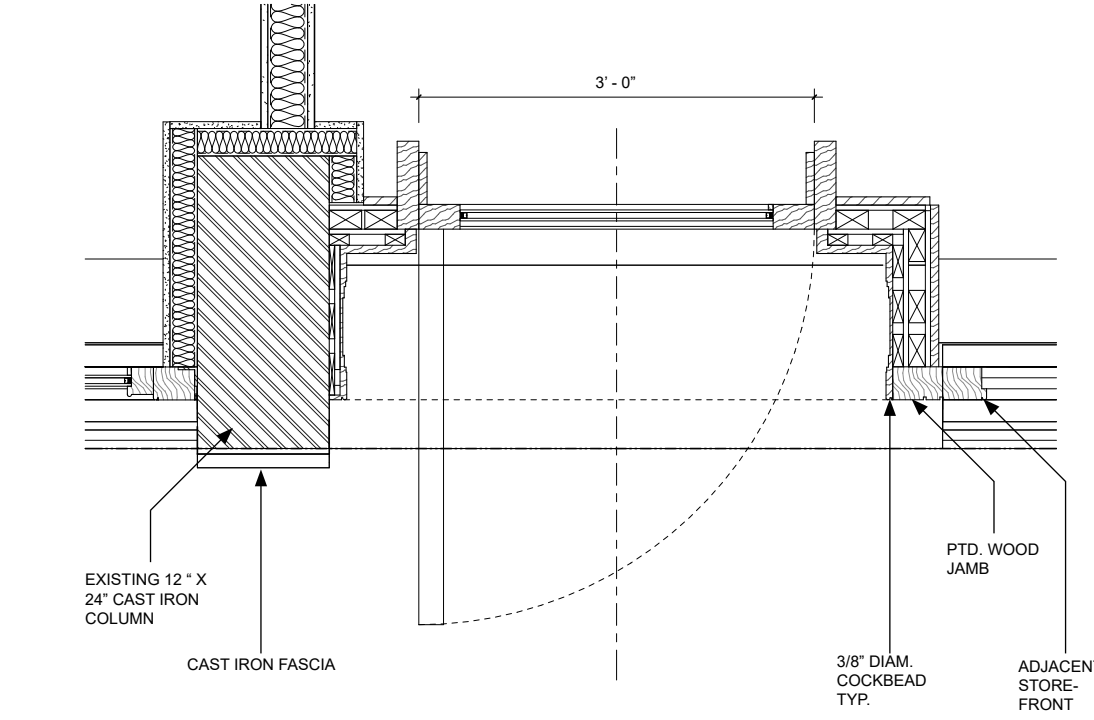
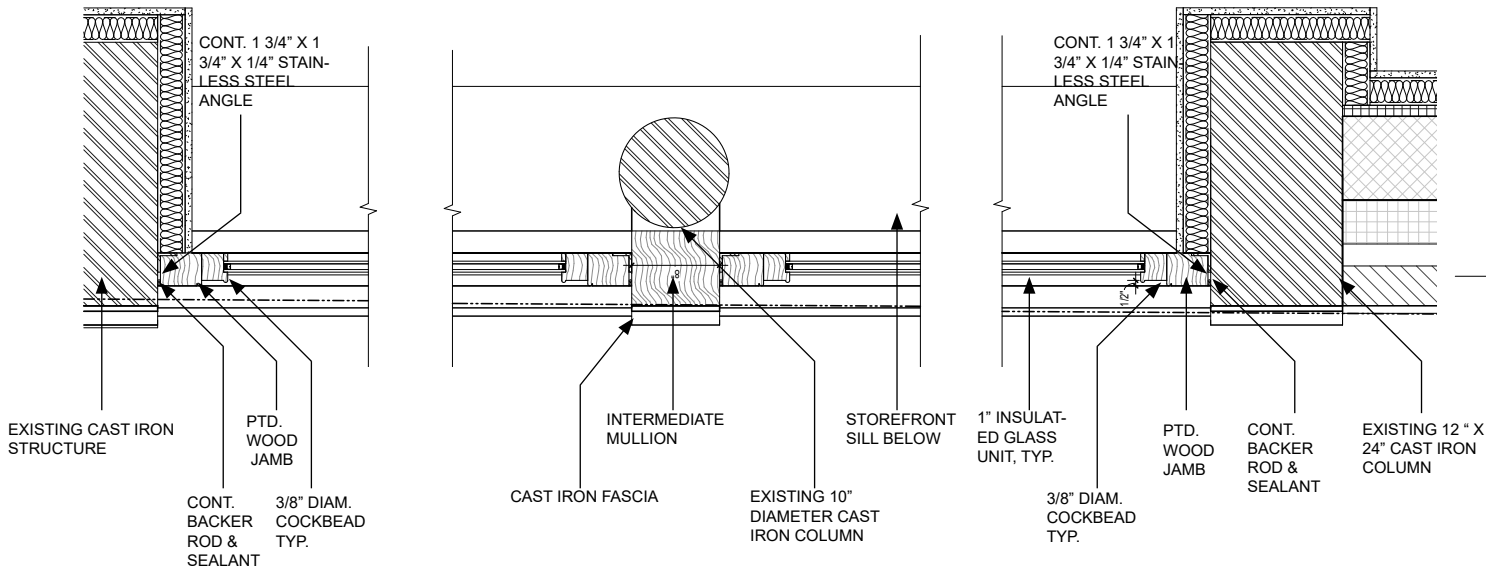


② TYP. RECESSED ENTRY DOOR @ RETAIL
1 1/2" = 1'-0"

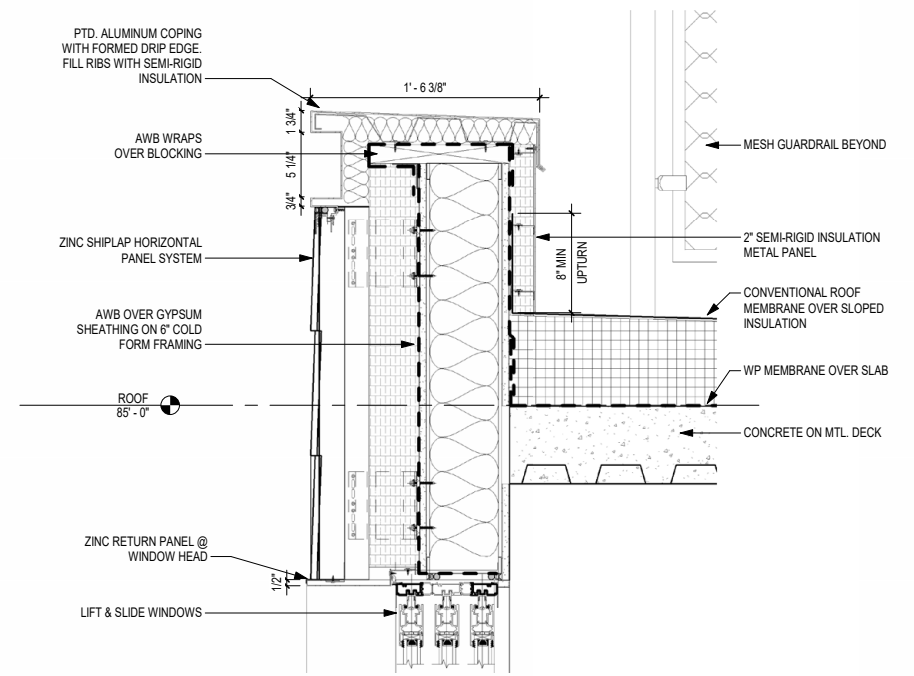
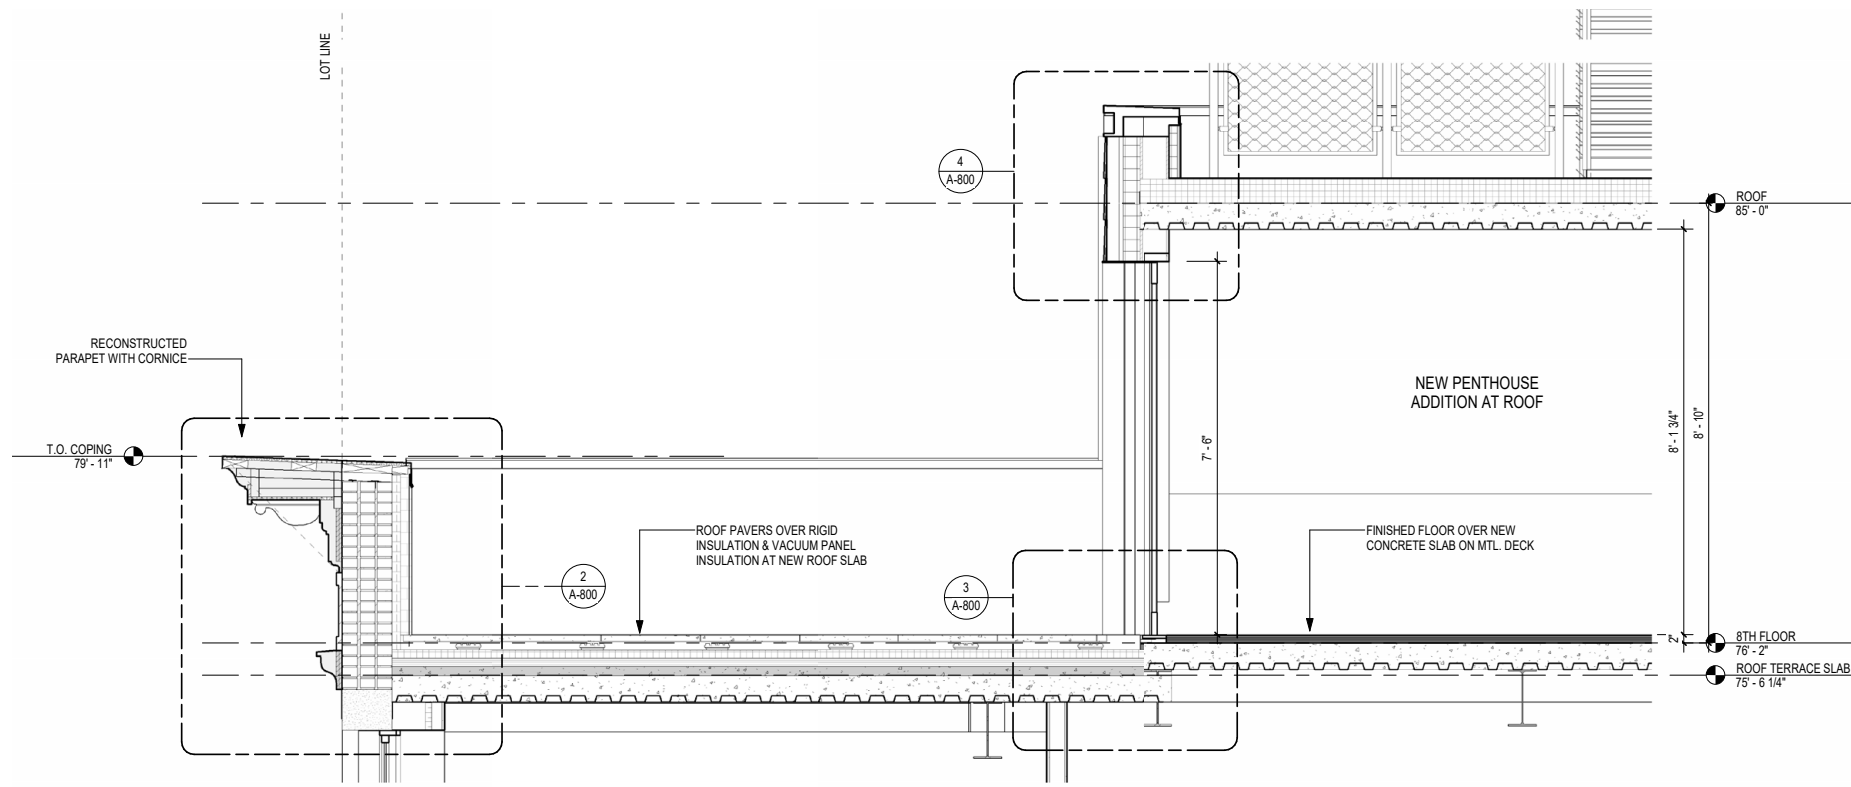


1 PENTHOUSE PARAPET SECTION
1/2" = 1'-0"


4 PARAPET DETAIL @ ADDITION
1 1/2" = 1'-0"

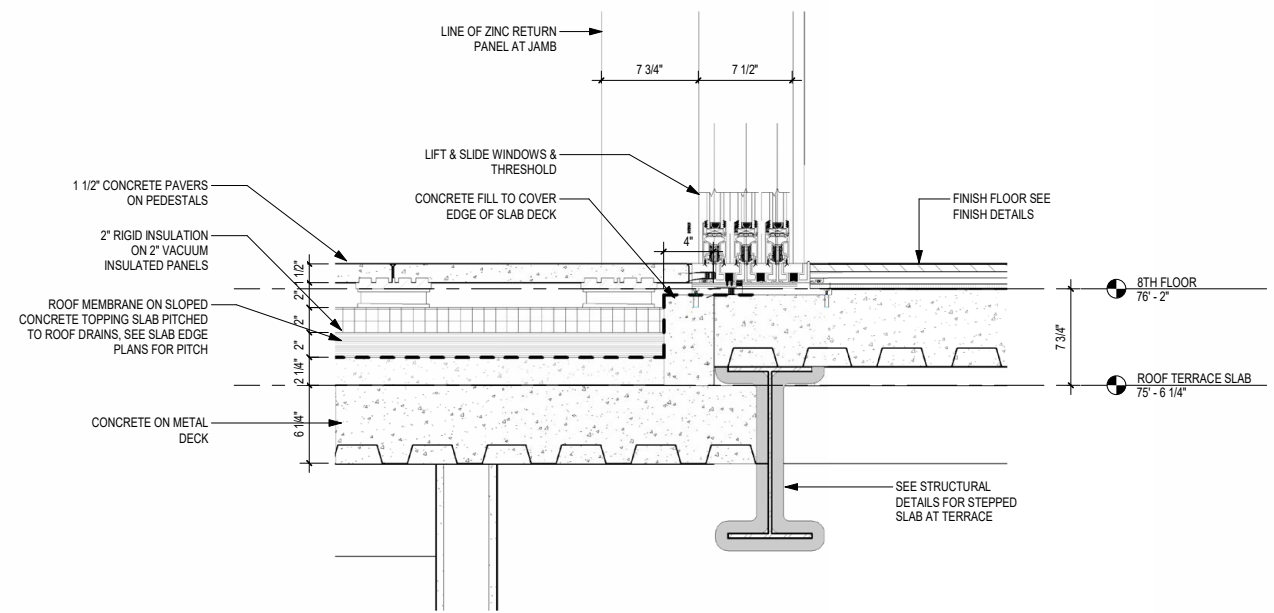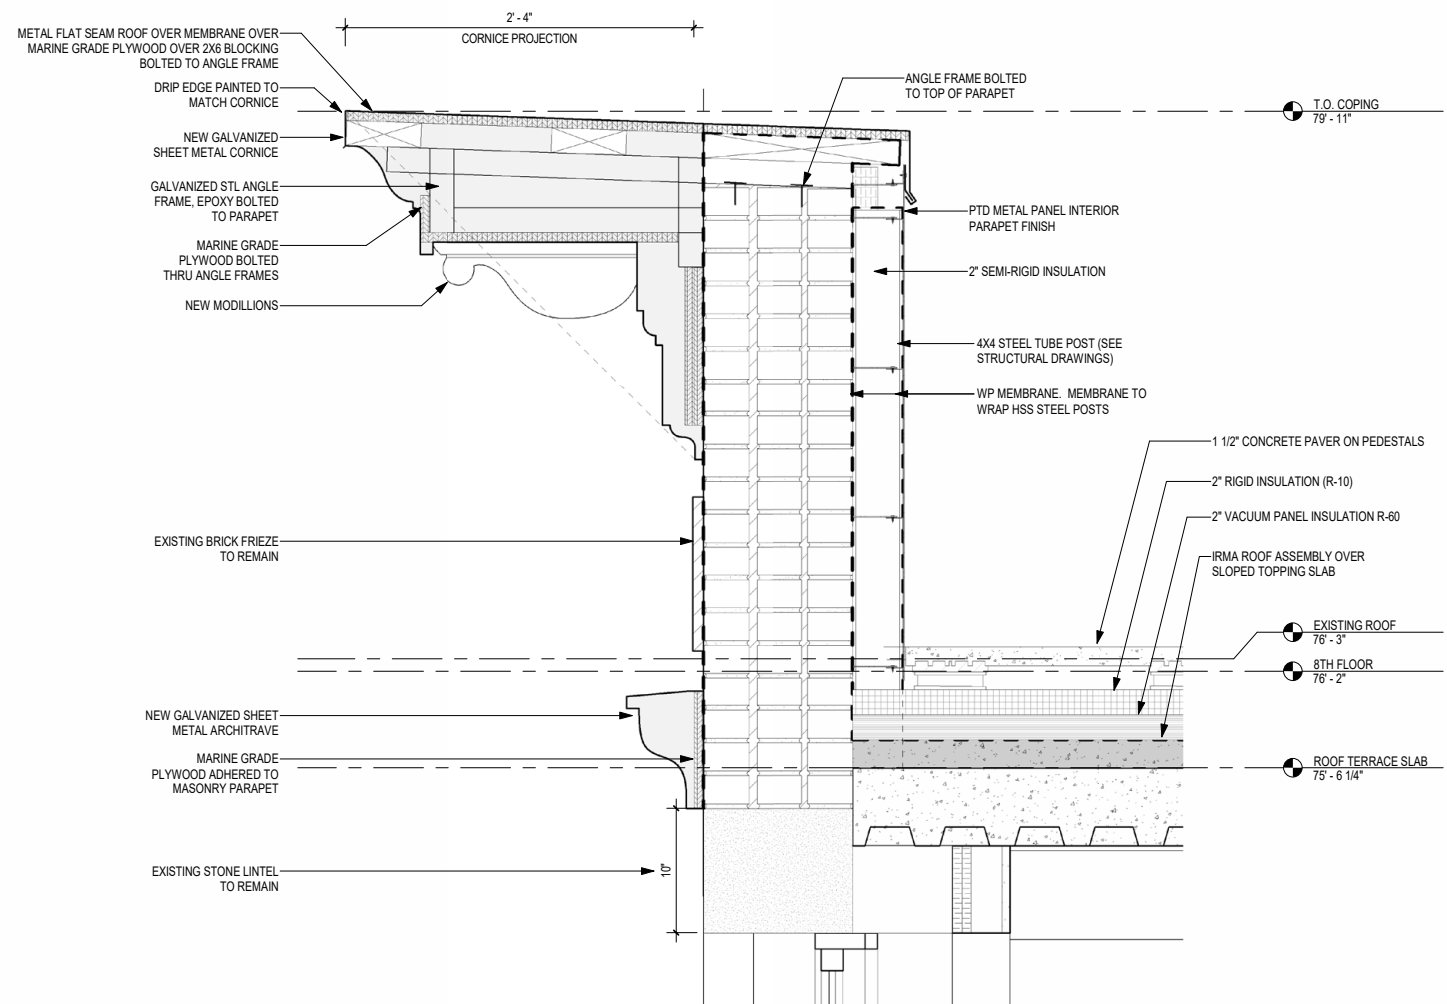




3 DETAIL @ TERRACE THRESHOLD
1 1/2" = 1'-0"

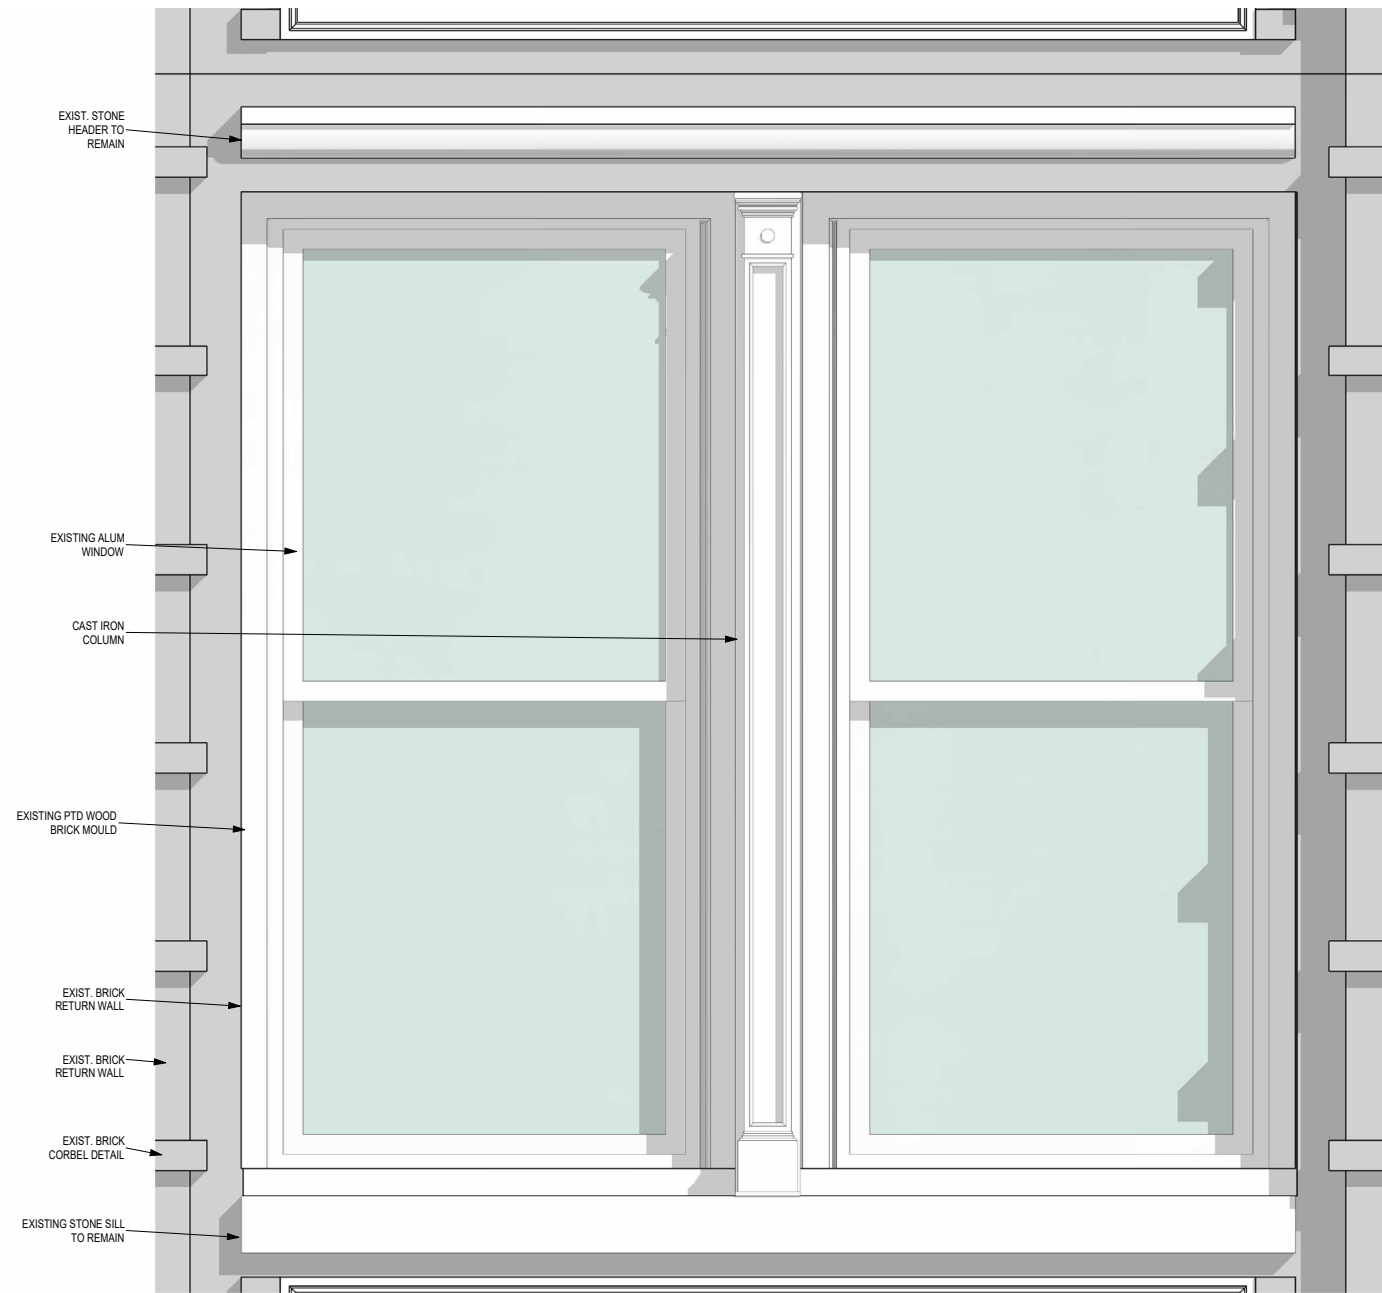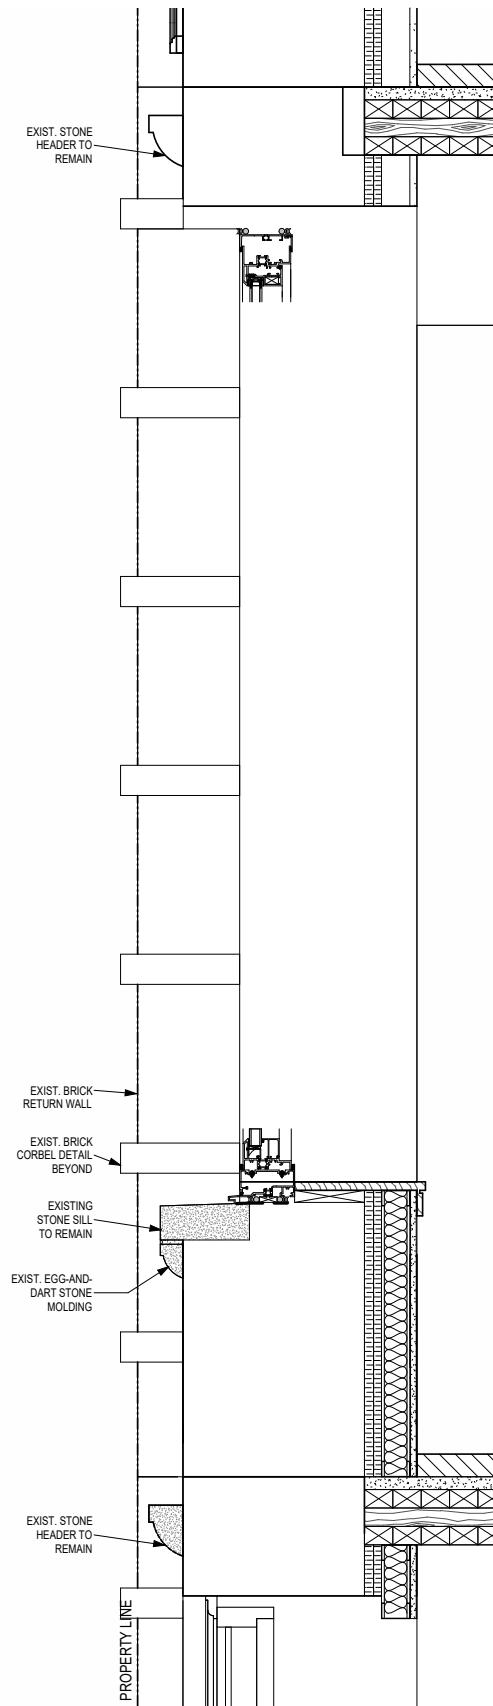


② EXISTING DOUBLE-HUNG WINDOW ELEVATION
1 1/2" = 1'-0"

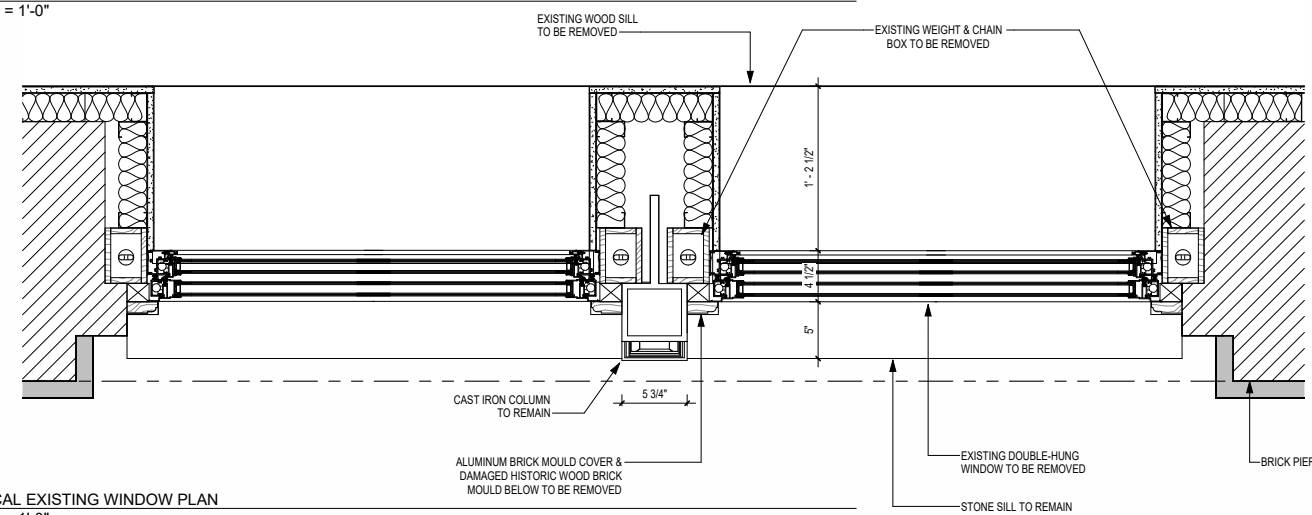

① TYPICAL EXISTING WINDOW PLAN
1 1/2" = 1'-0"

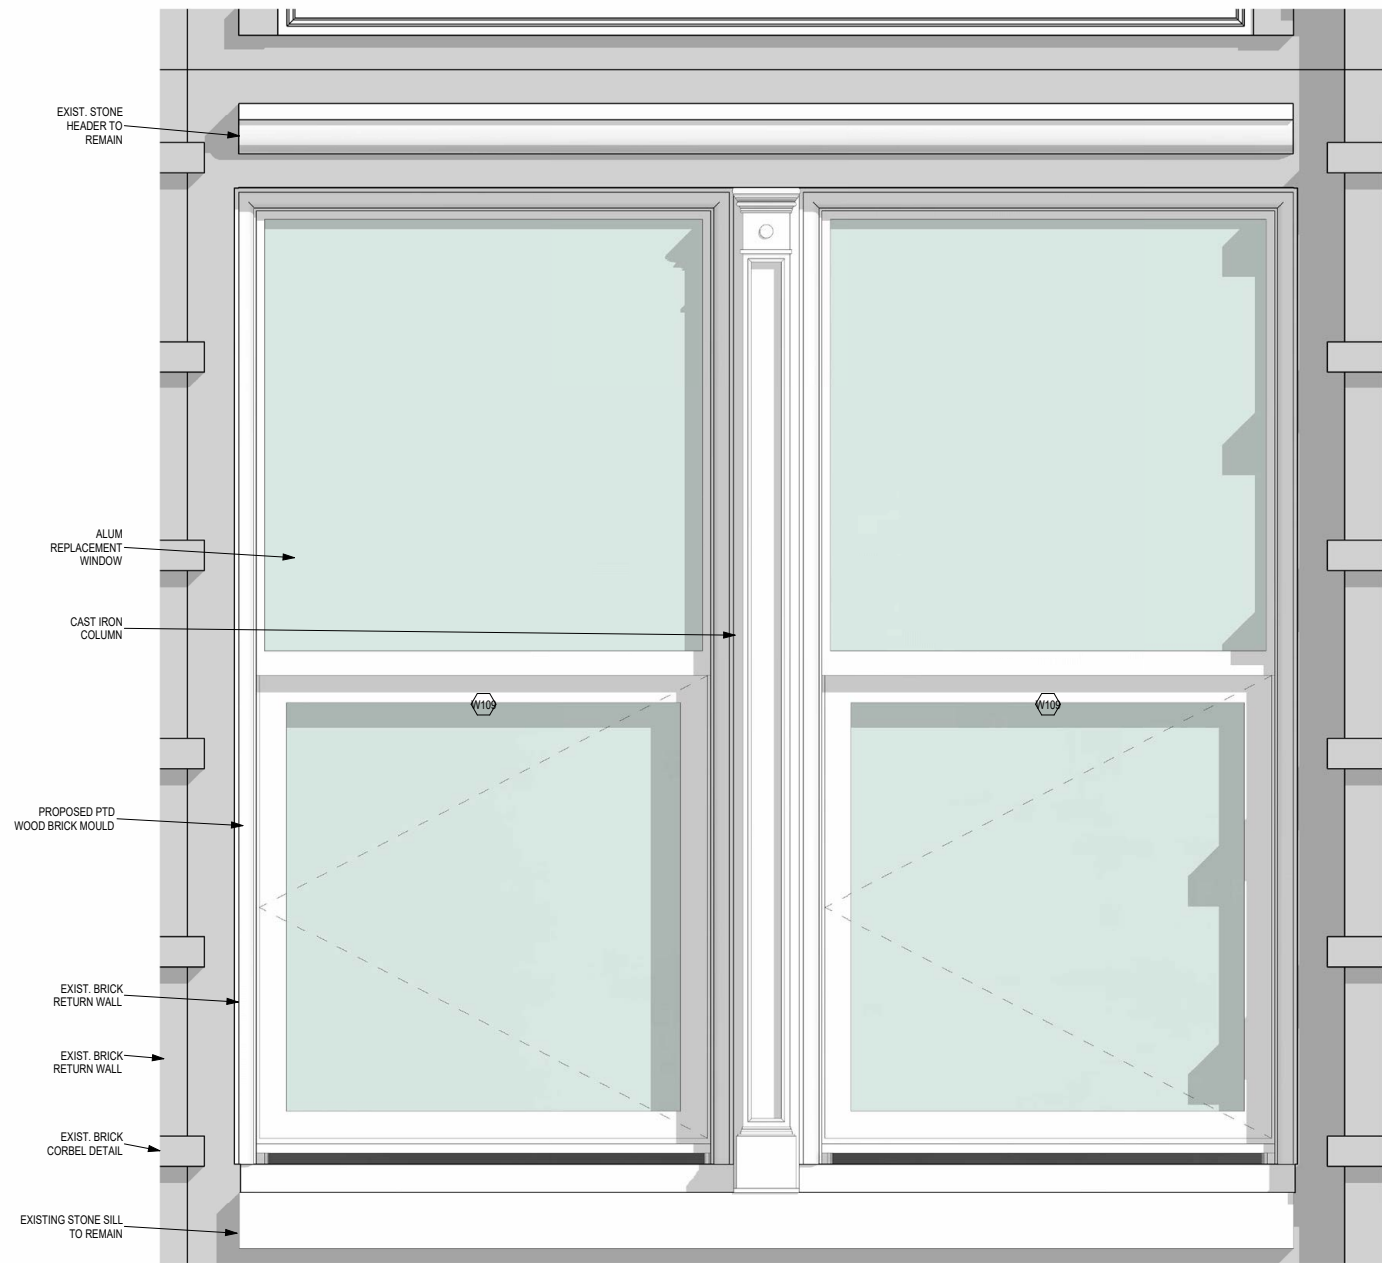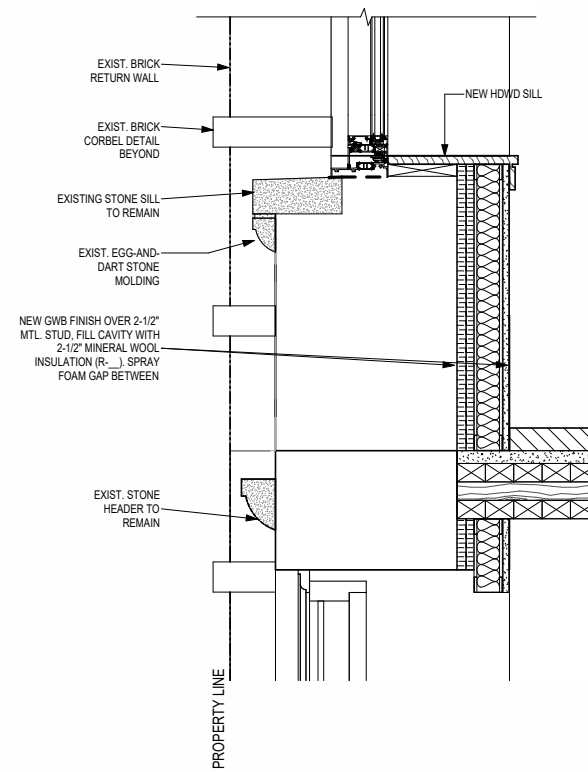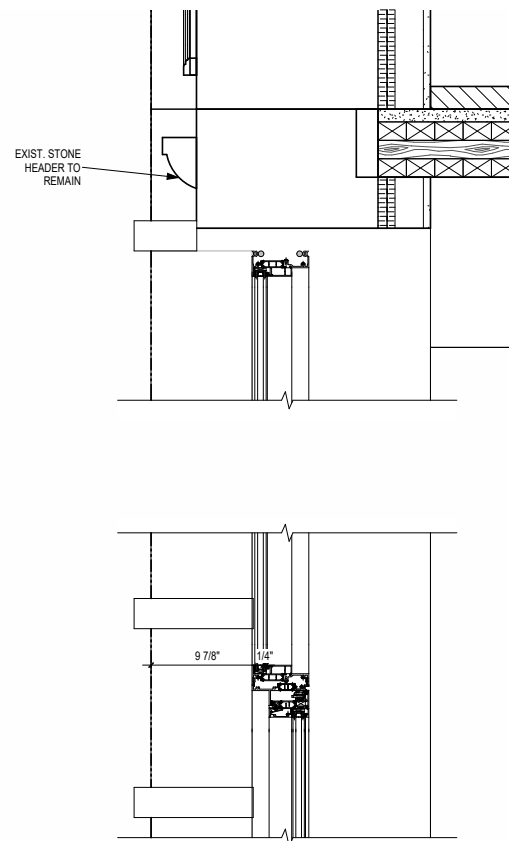

② PROPOSED SIMULATED DOUBLE-HUNG WINDOW
1 1/2" = 1'-0"

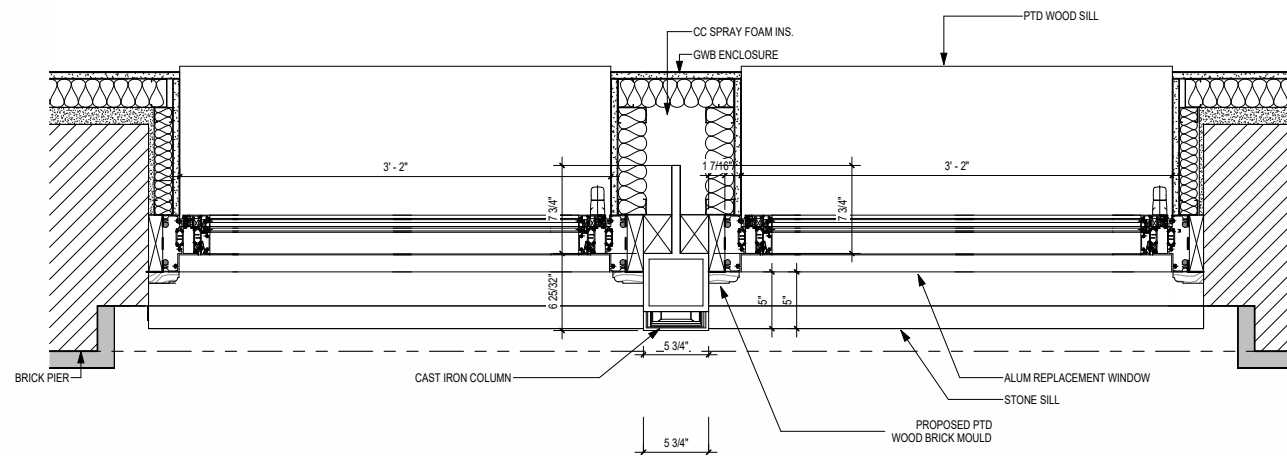

⑦ TYPICAL WINDOW PLAN PROPOSAL
1 1/2" = 1'-0"




RENDERED VIEW



ENLARGED RENDERED VIEW



ENLARGED MOCK-UP PHOTO

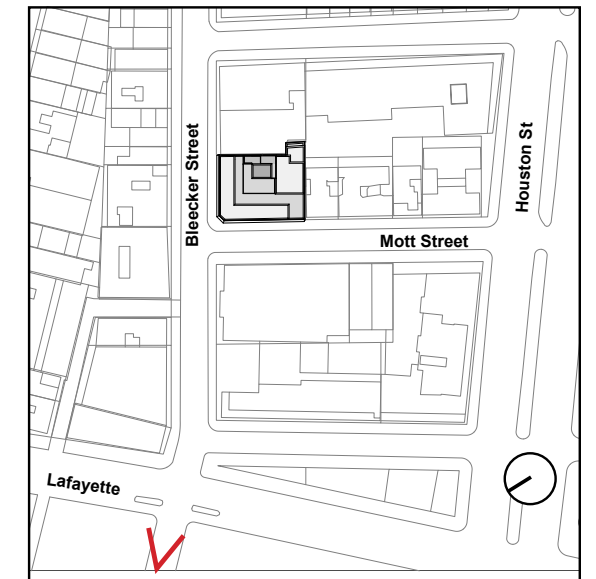




RENDERED VIEW



ENLARGED RENDERED VIEW



ENLARGED MOCK-UP PHOTO

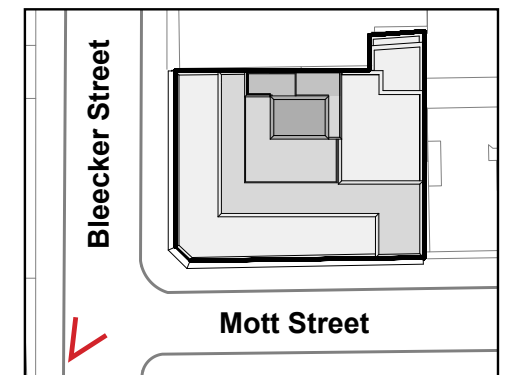




RENDERED VIEW



ENLARGED RENDERED VIEW



ENLARGED MOCK-UP PHOTO

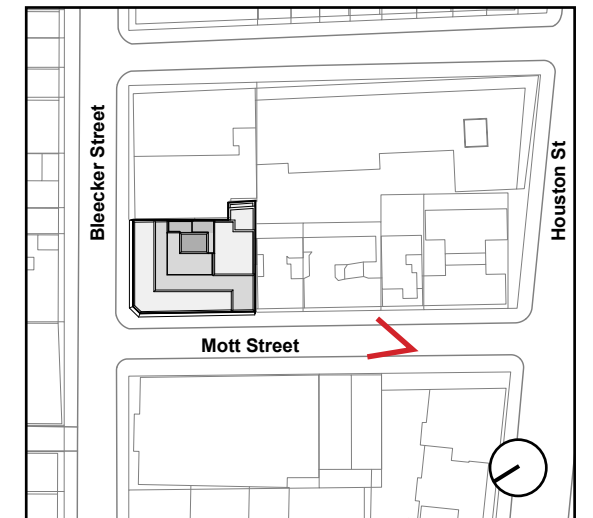




RENDERED VIEW



ENLARGED RENDERED VIEW




ENLARGED MOCK-UP PHOTO

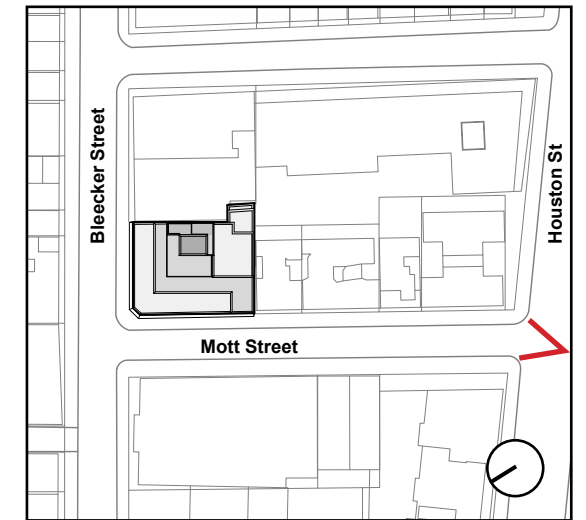





RENDERED VIEW

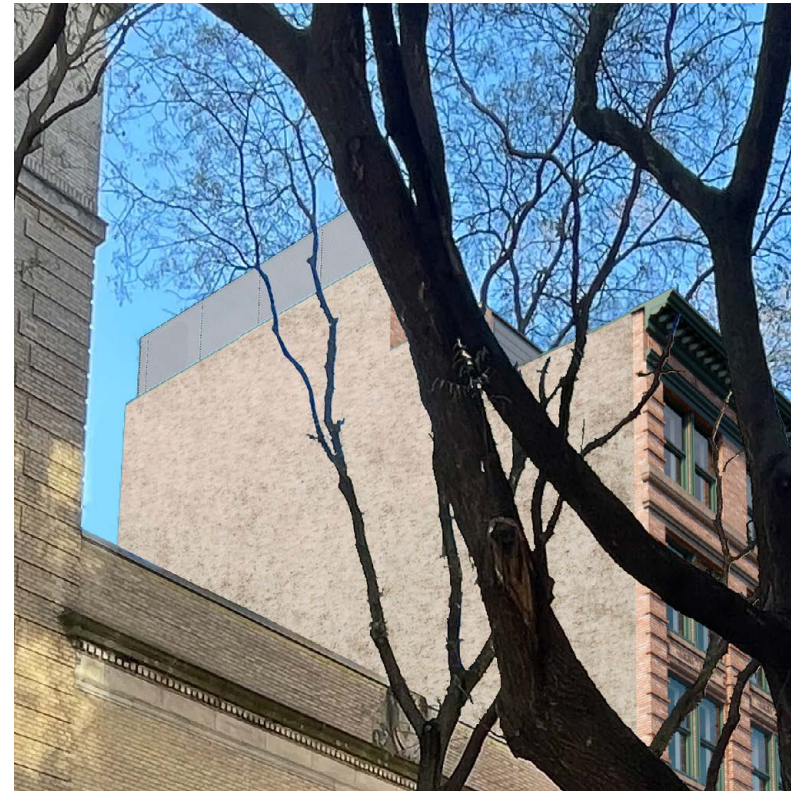

ENLARGED RENDERED VIEW

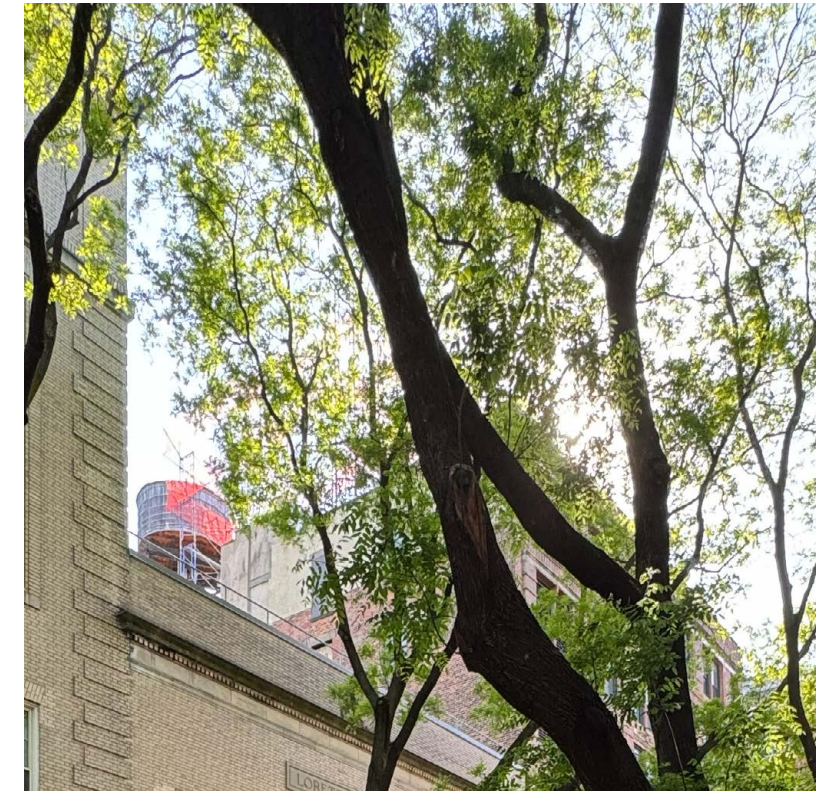


ENLARGED MOCK-UP PHOTO

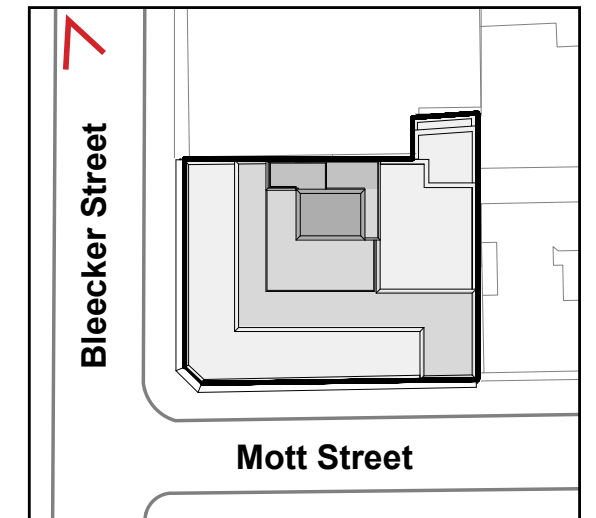




RENDERED VIEW

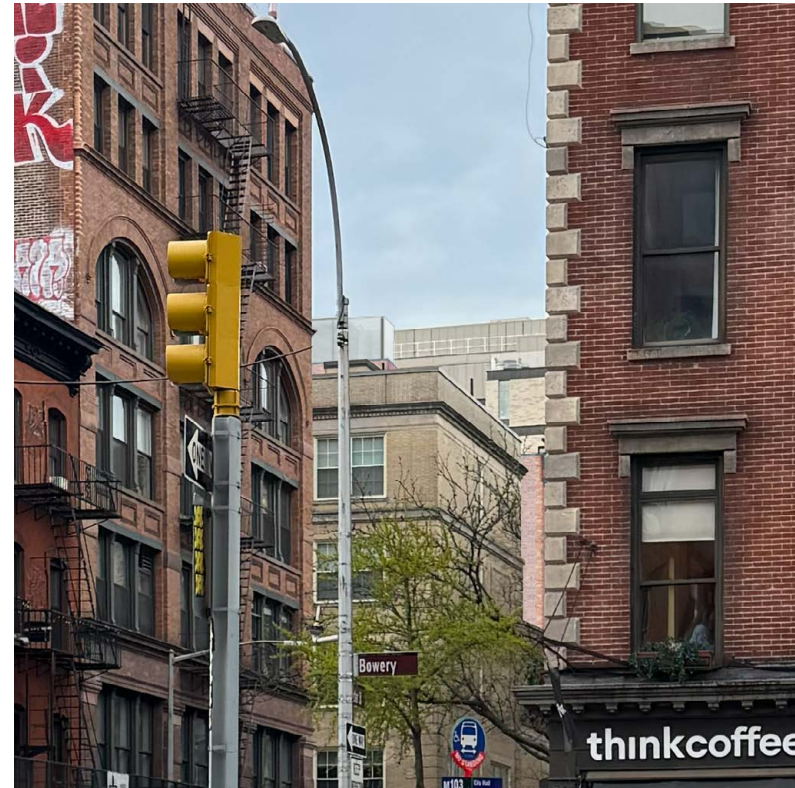

ENLARGED RENDERED VIEW



ENLARGED MOCK-UP PHOTO

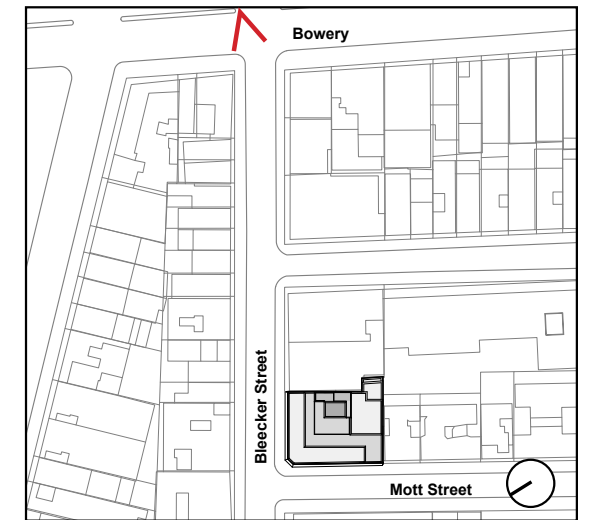





1



2

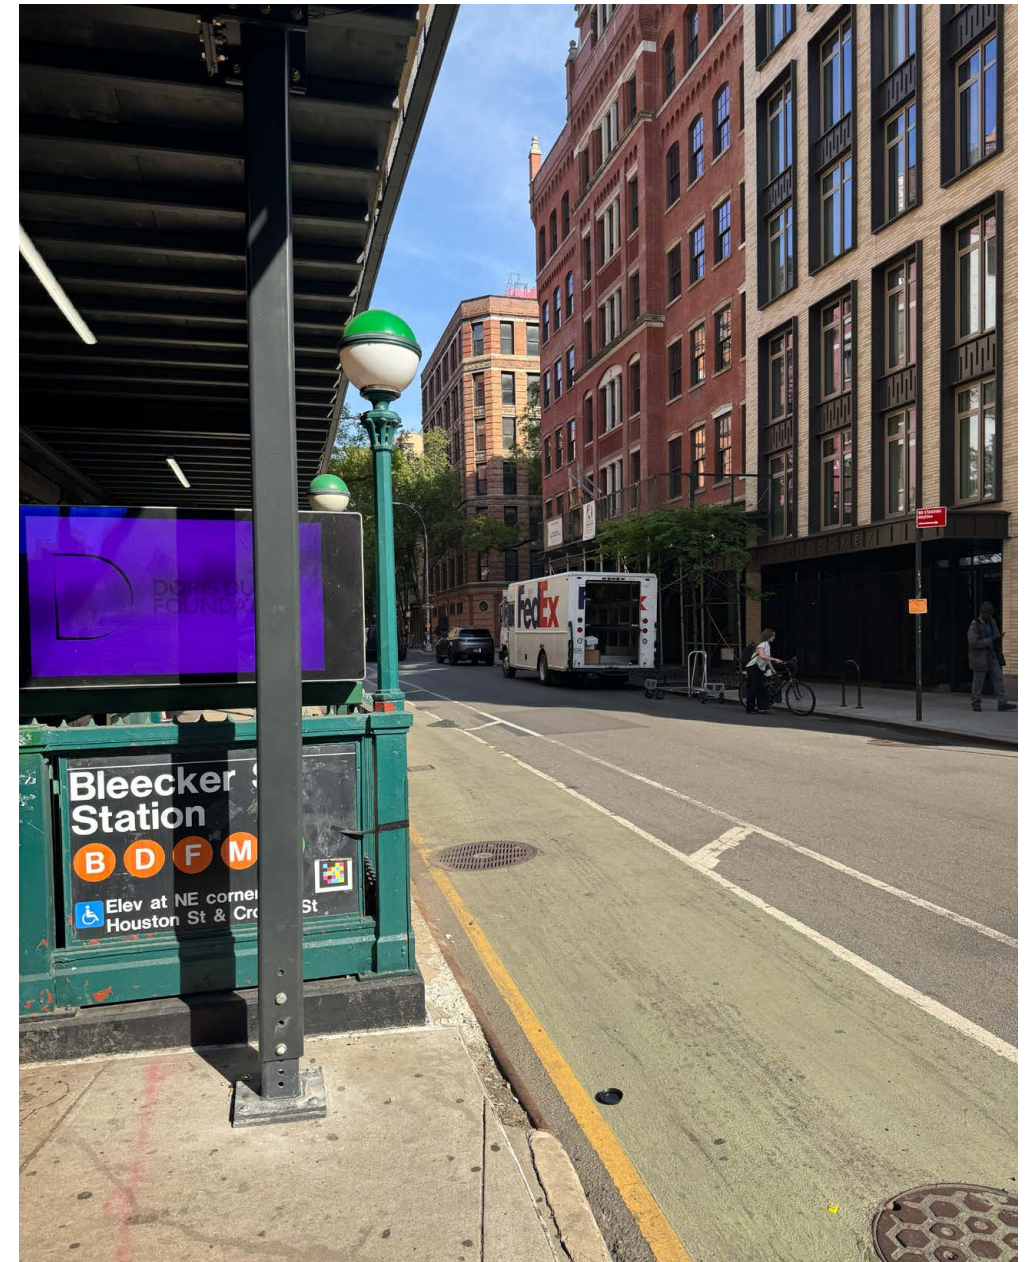

3

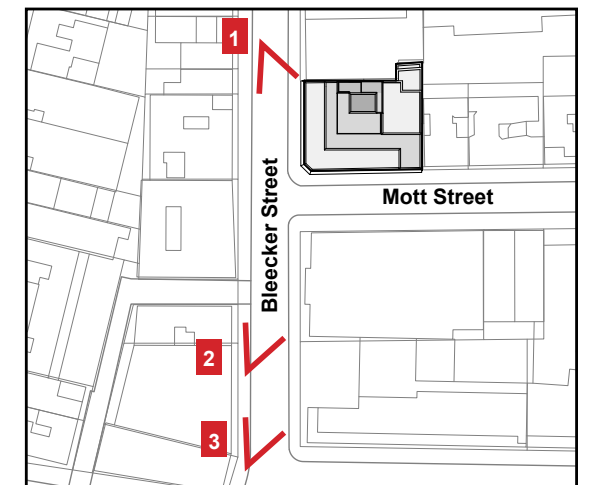





Earliest Retained Finish Color
Cast Iron

Benjamin Moore
HC-135
"Lafayette Green"

Color	Coat	Characterization	Munsell Match	Commercial Match
1. white	Primer			
2. vivid red	Primer			
3. green	Primer			
4. green	Finish		10GY 4/2	BM HC-135
5. pale yellow	Primer			
6. pale yellow	Finish		2.5Y 8/4	BM HC-25
7. pale yellow	Finish		2.5Y 5/6	BM HC-22

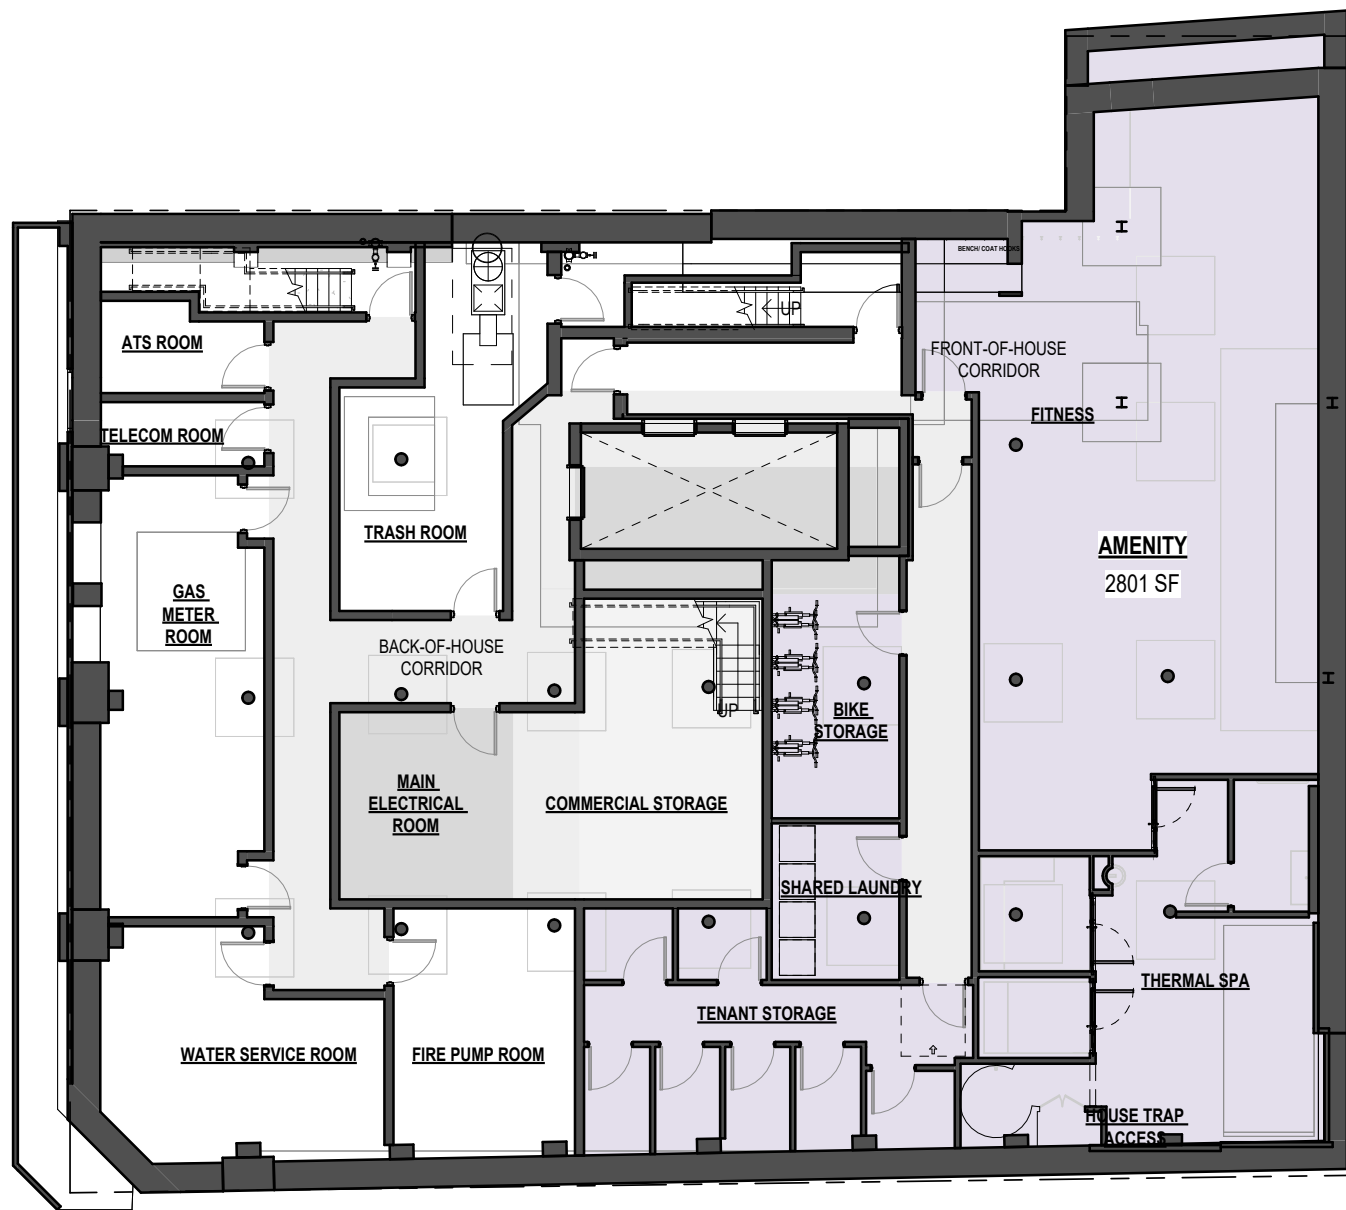

CELLAR

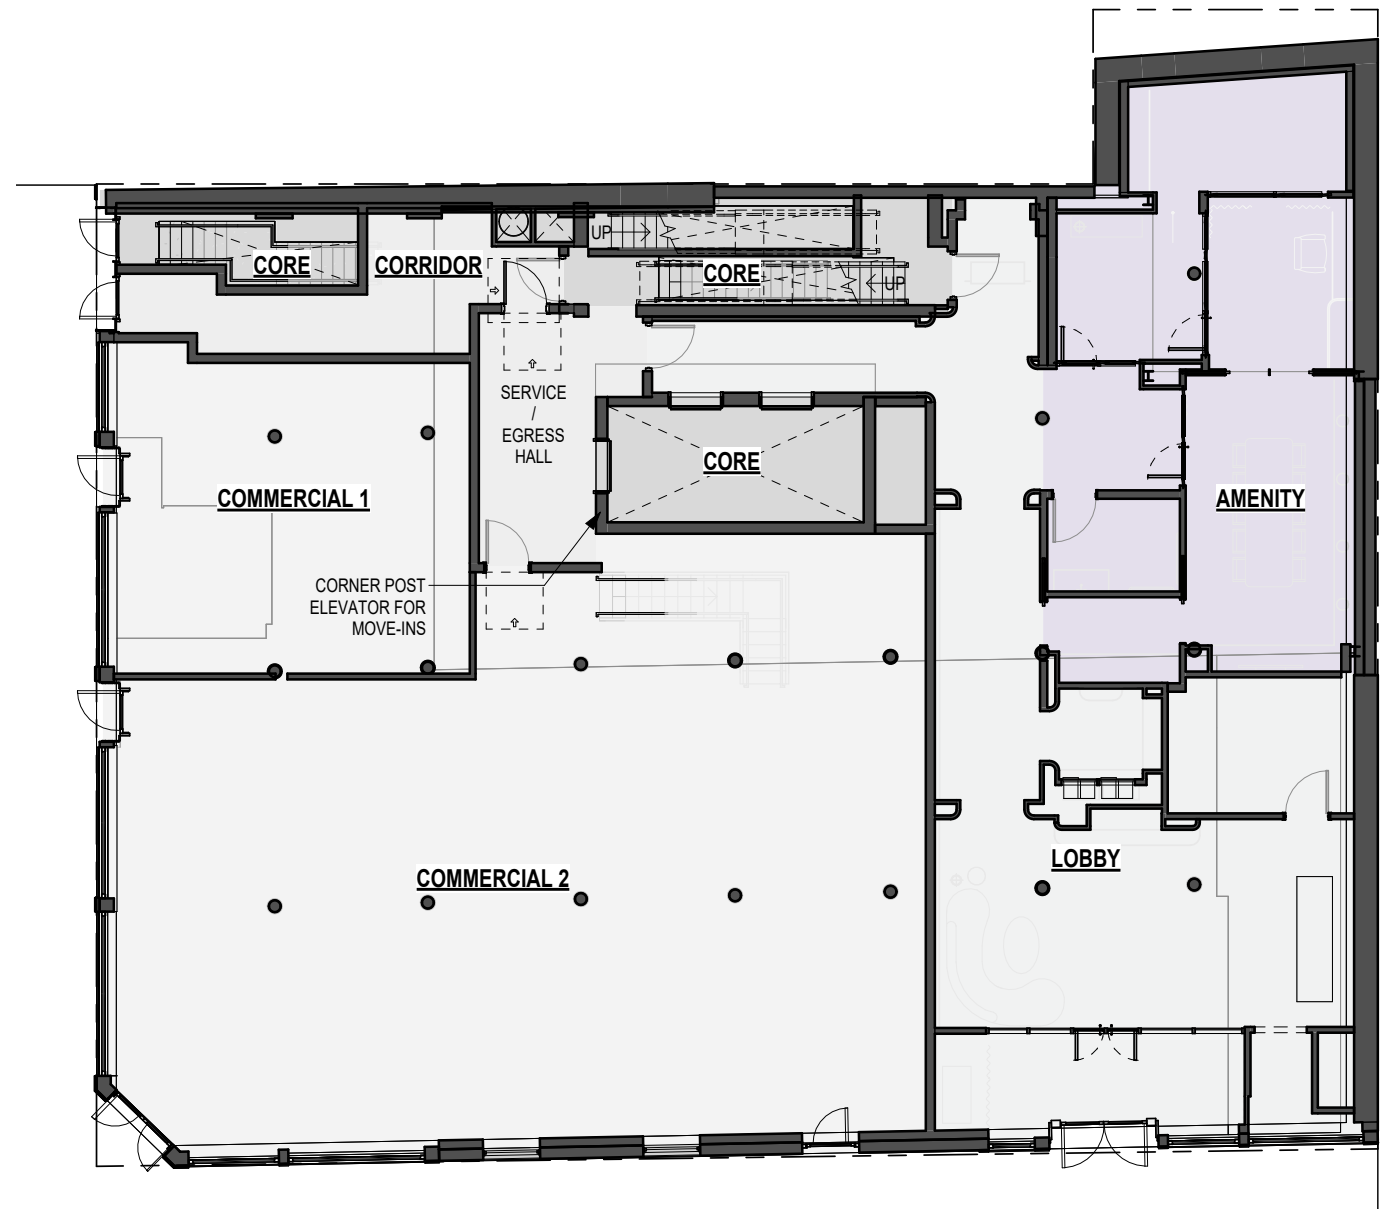


GROUND FLOOR


CELLAR & GROUND FLOOR PLANS

26 BLEECKER STREET


May 14, 2026

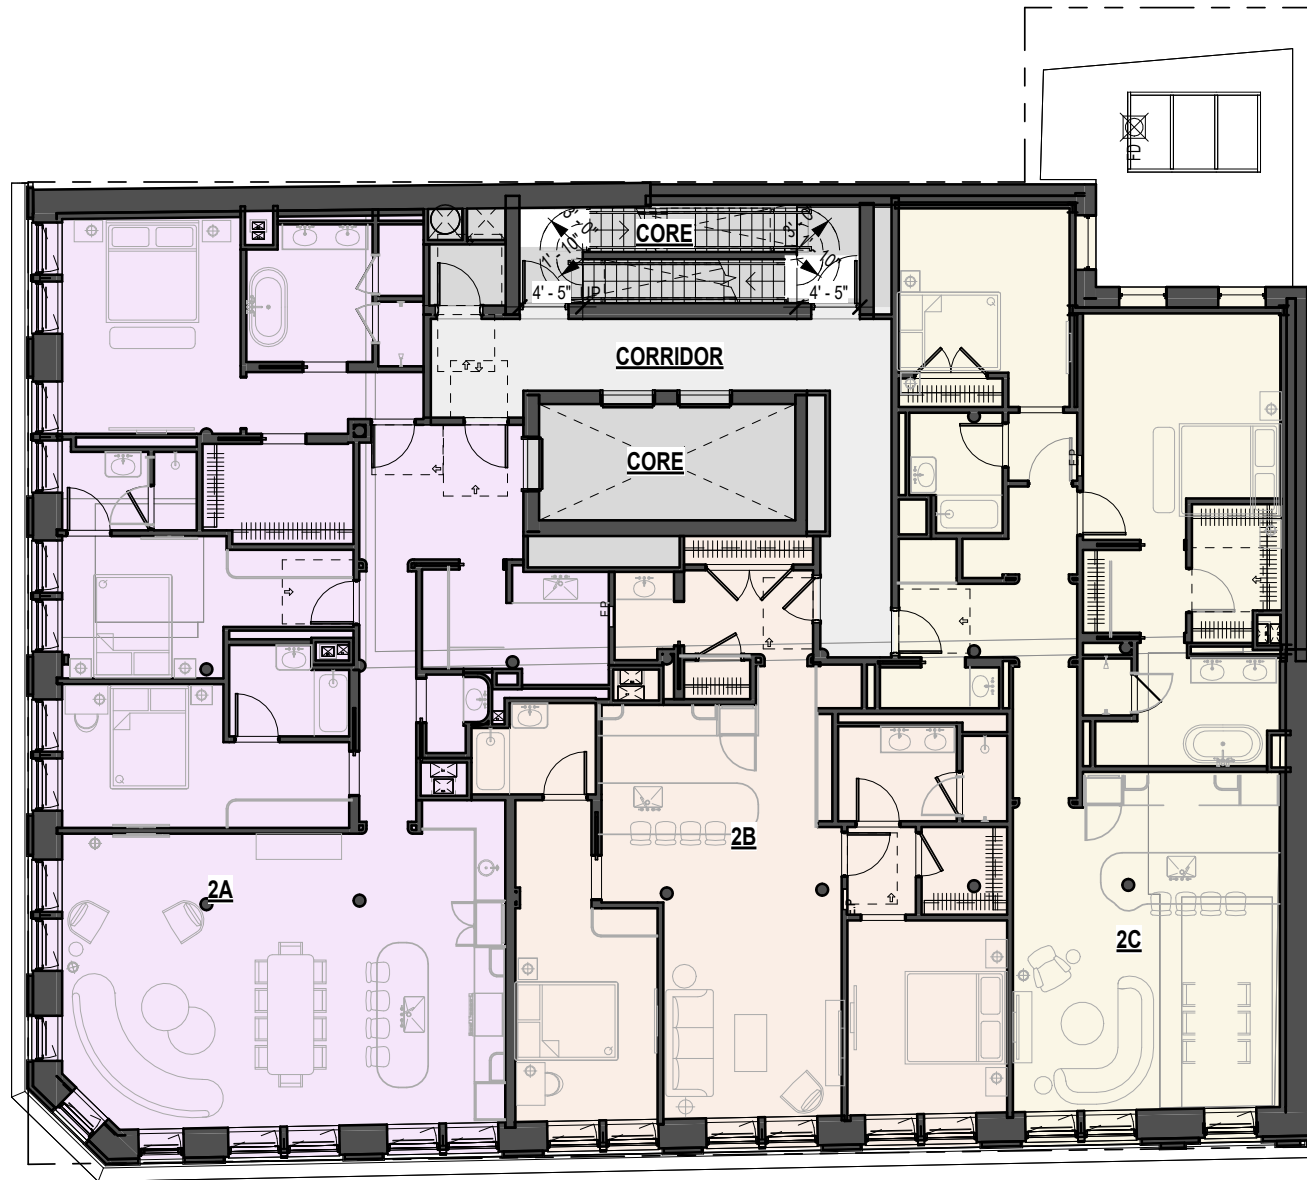


2ND-4TH FLOOR

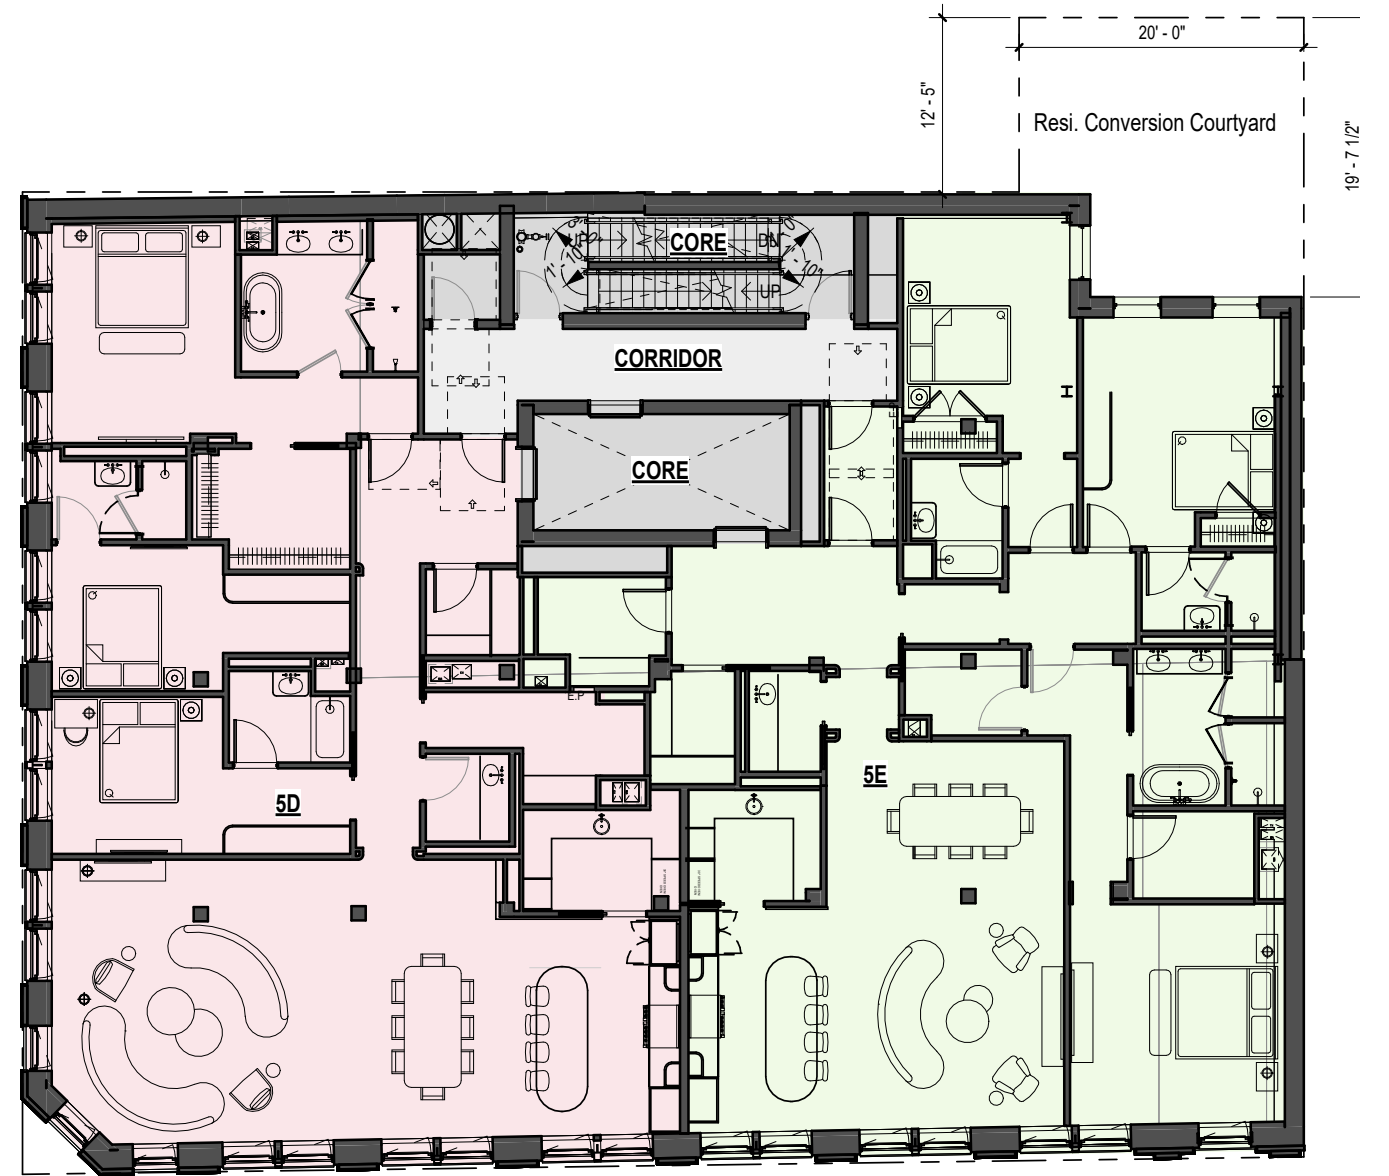


5TH & 6TH FLOOR

 


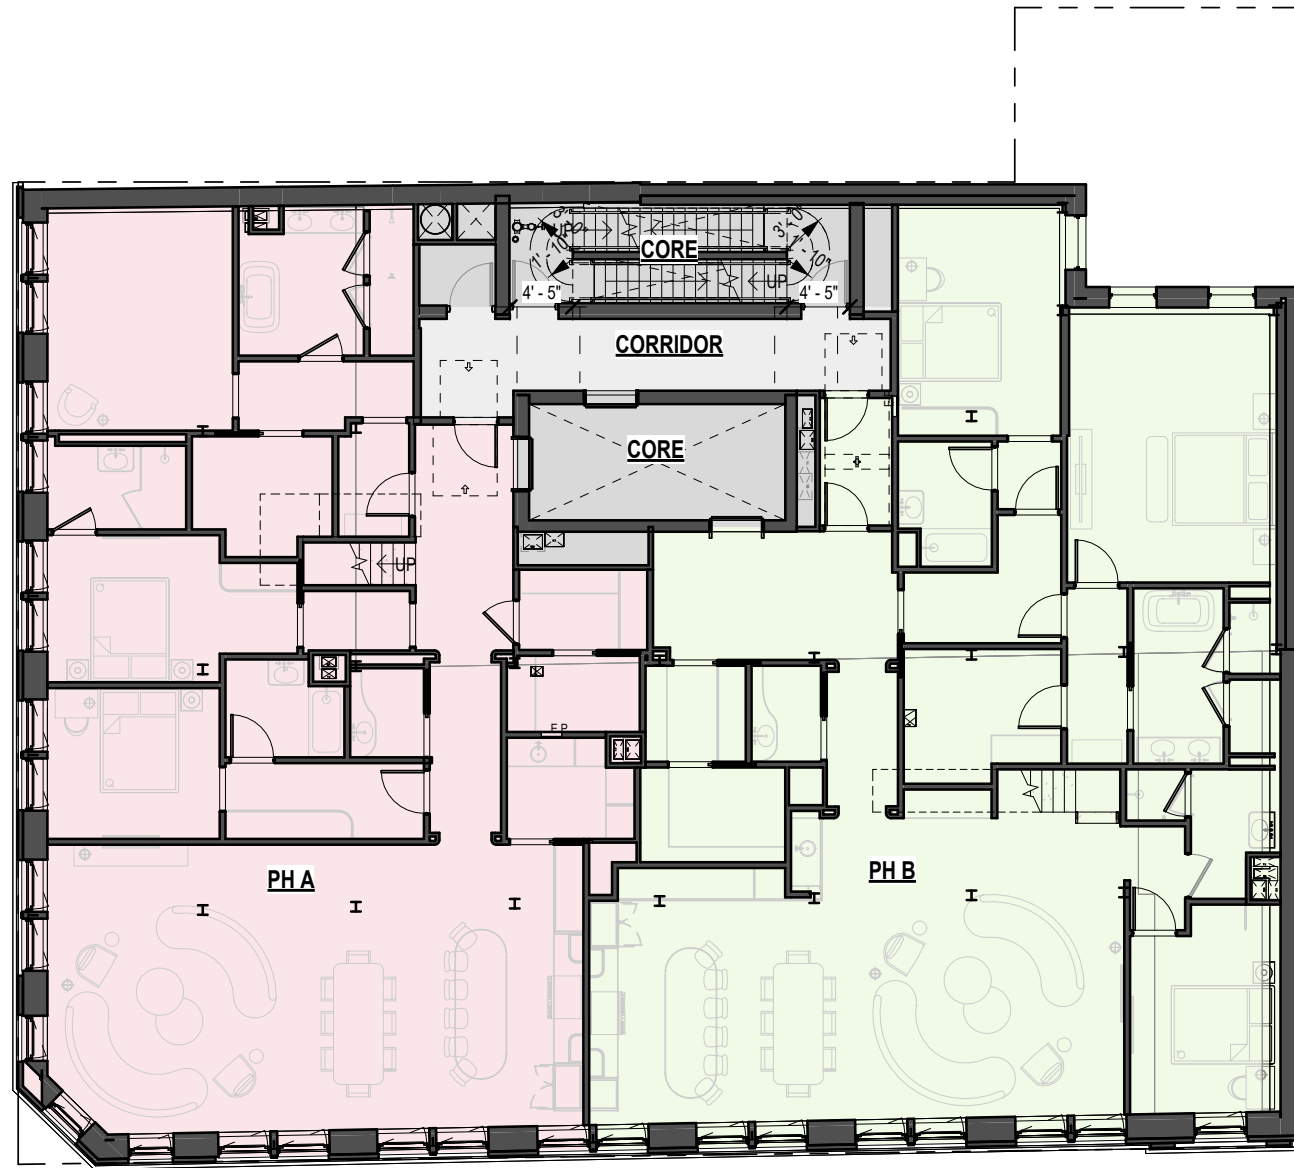

7TH FLOOR

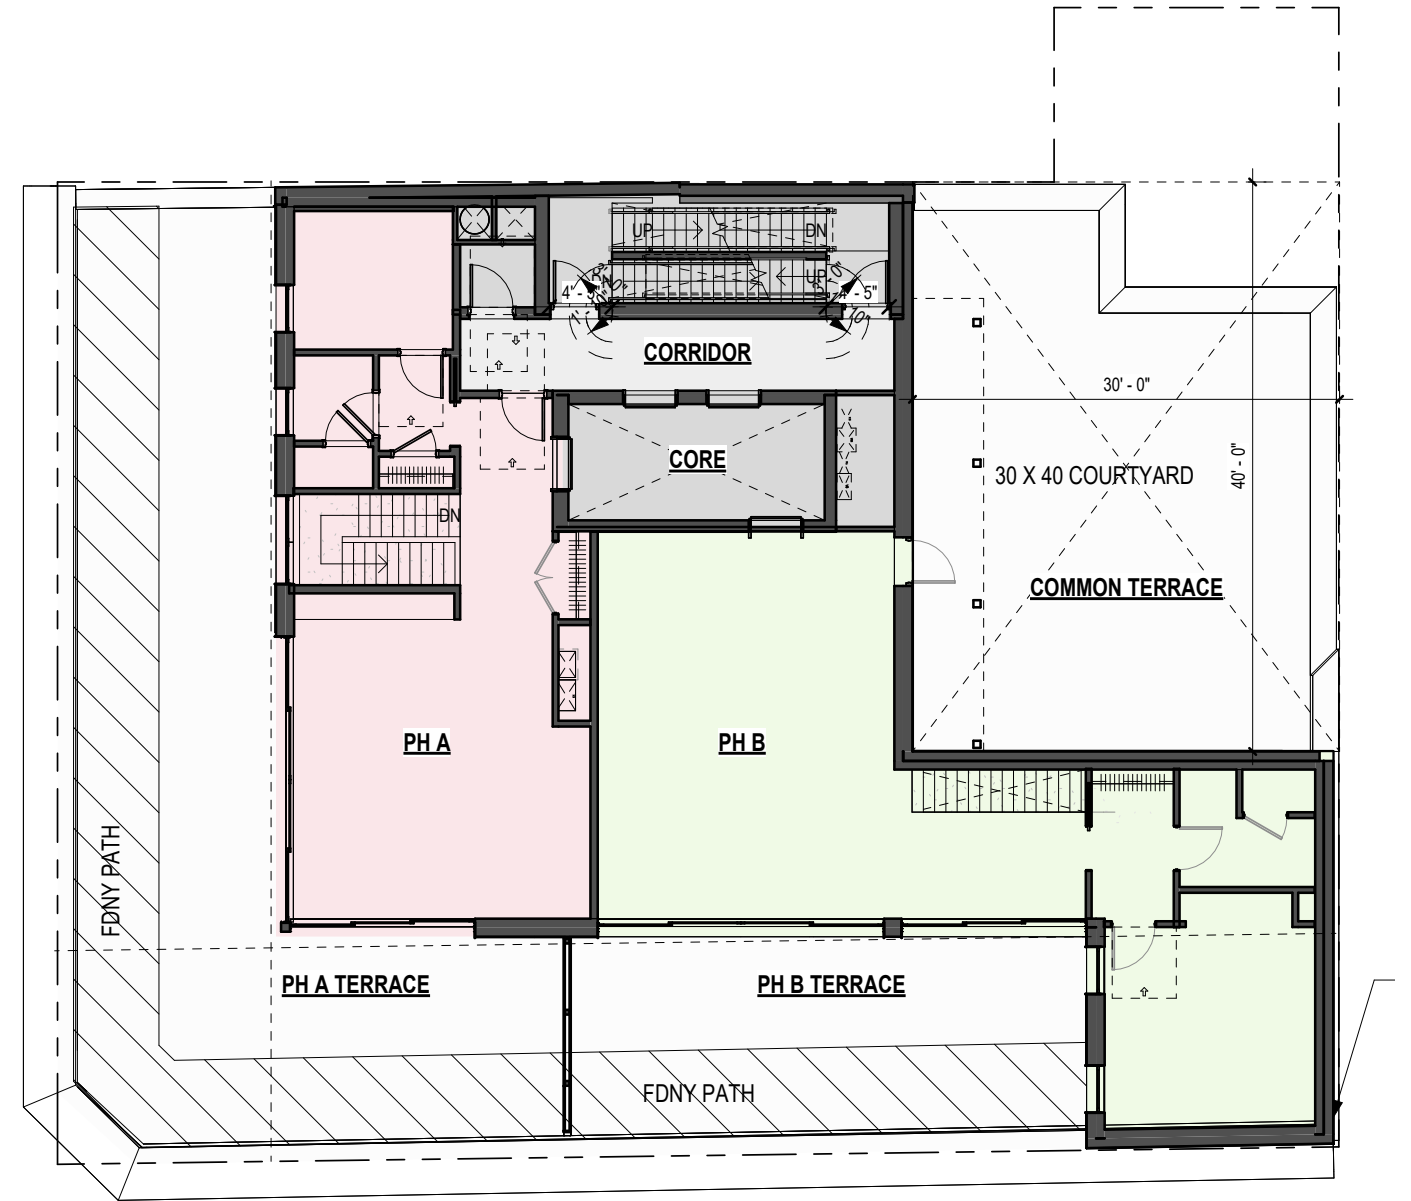


PENTHOUSE

 


PENTHOUSE FLOOR PLANS

26 BLEECKER STREET


May 14, 2026

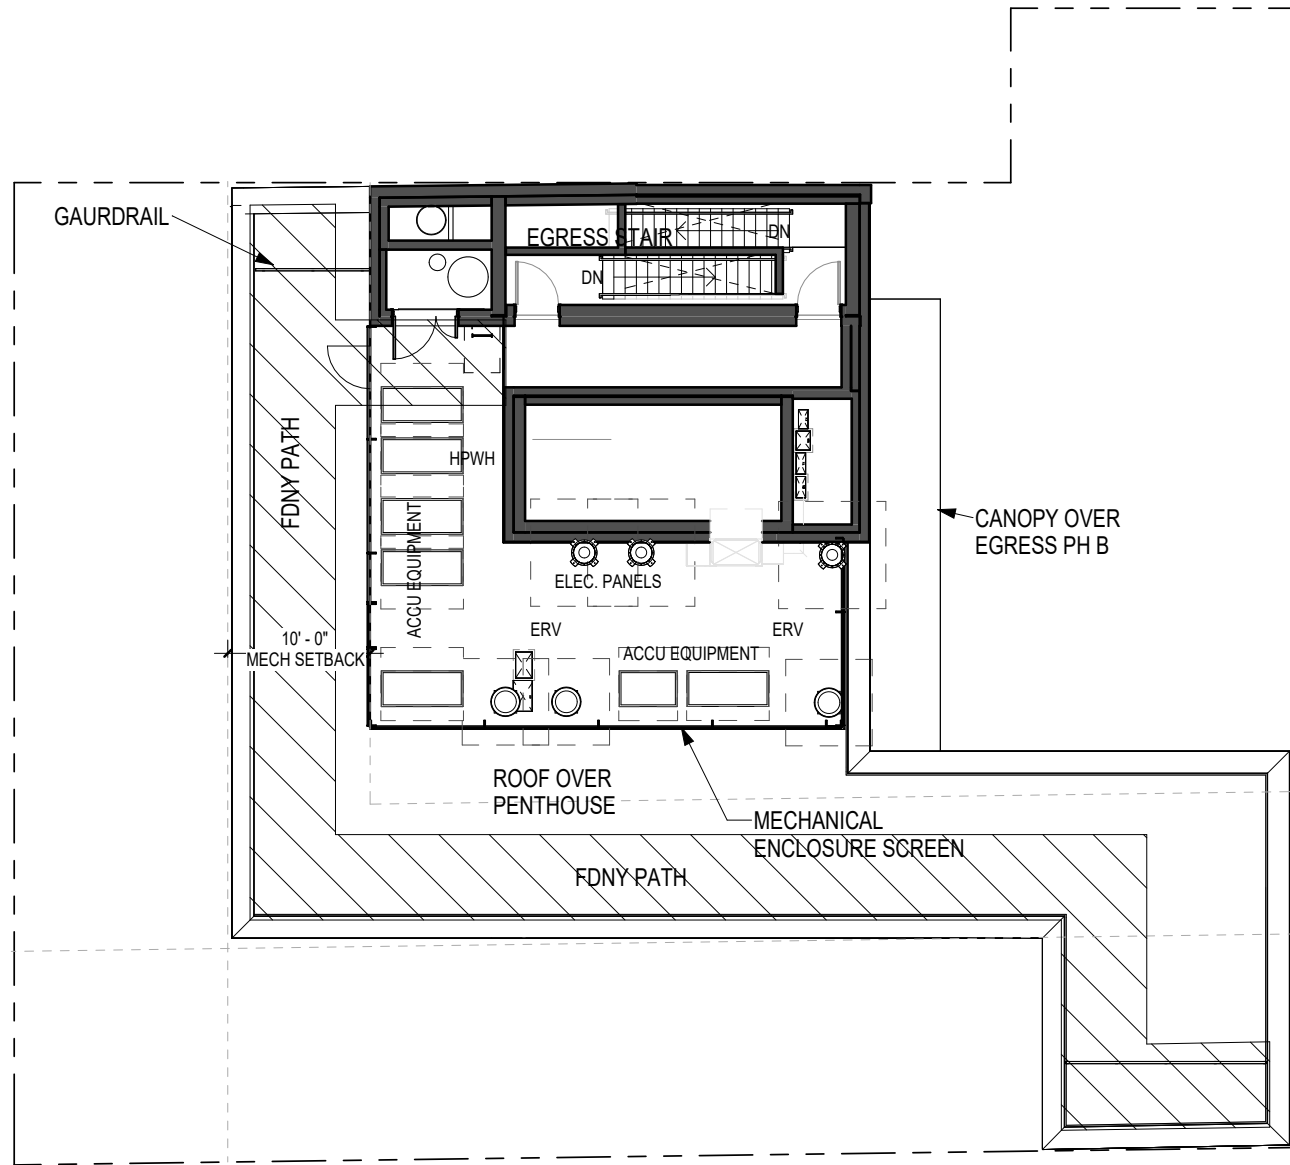

ROOF

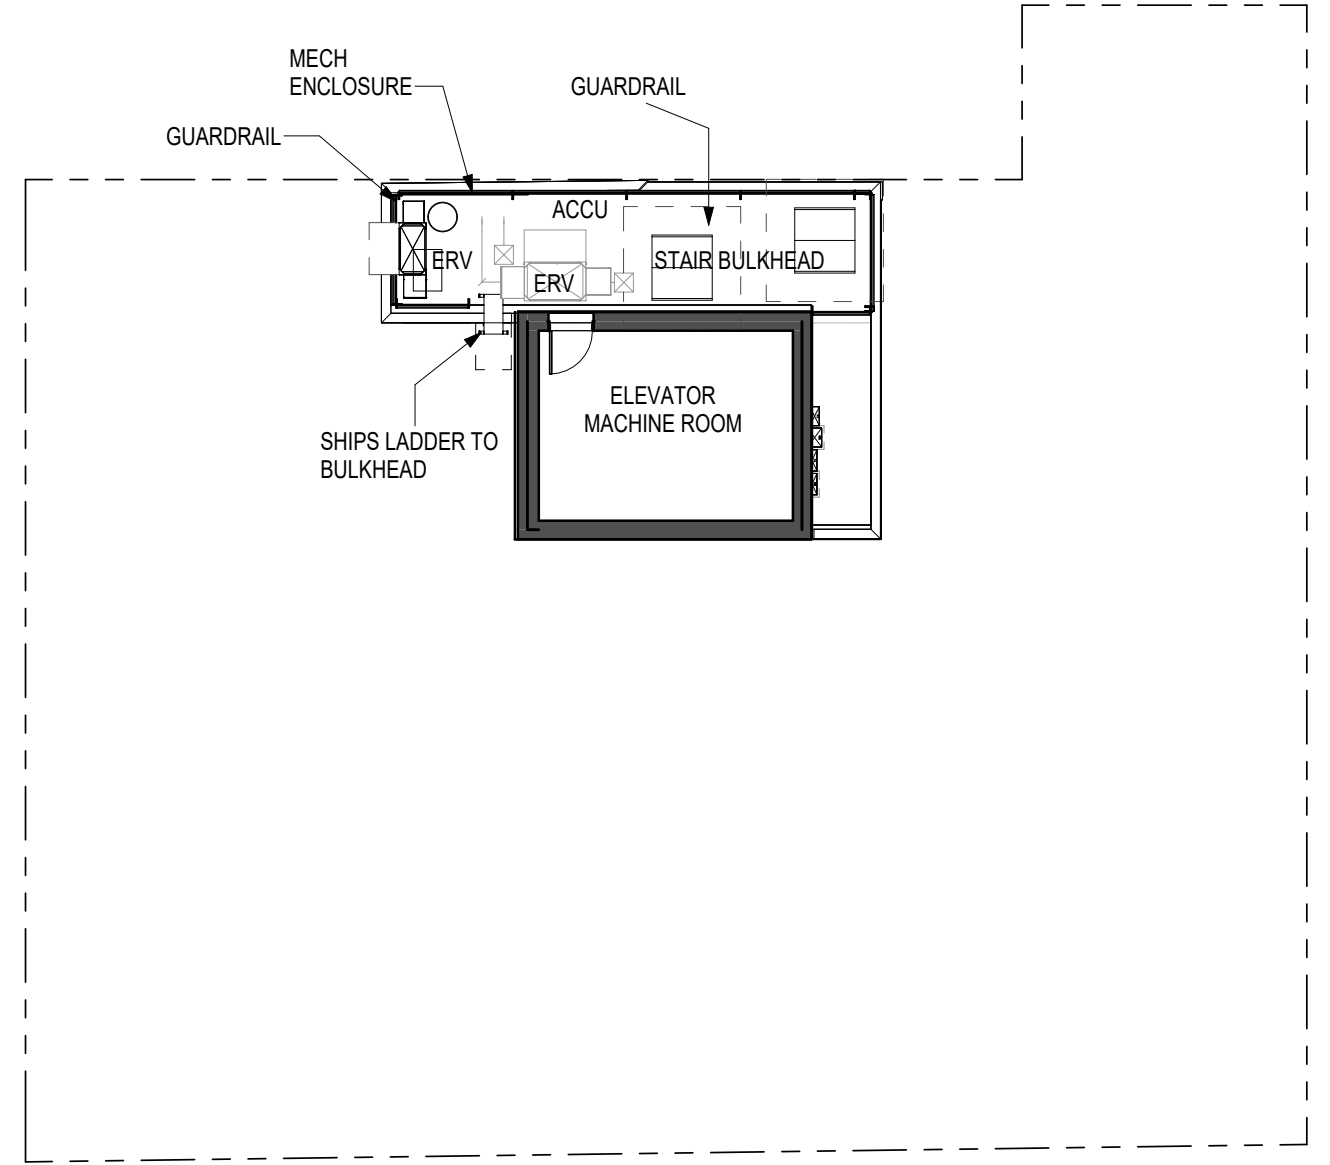

BULKHEAD

 

ROOF AND BULKHEAD PLAN



**NOHO EAST HISTORIC DISTRICT - DESIGNATION REPORT
MAY 11, 2010**

26-30 BLEECKER STREET (Southeast corner of Bleecker Street and Mott Street) aka 318-320 Mott Street
 Borough of Manhattan Tax Map Block 521, lot 37
 Date of construction: 1900-01 (NB 547-1900)
 Architect: Louis F. Heinicke
 Original Owner: Vincent Minnerly
 Type: Store and lofts
 Style: Classical Revival
 Stories: 7
 Structure/material: Steel/brick and terracotta

Features: Bleecker Street. Six bays with one-bay chamfered corner; paired fenestration with historic cast-iron columns; one-story base featuring non-historic, molded terra-cotta bulkhead, historic cast-iron columns, non-historic brick and glass infill; non-historic, metal entryway doors and grilled transoms; non-historic lights and security cameras; upper stories feature historic coursed brick piers, window sills set in a continuous band, terra-cotta window lintels with egg-and-dart decoration, and terra-cotta spandrels with decorative cartouches and flourishes; non-historic, one-over-one metal sash; non-historic flagpoles and banner; non-historic, brick roof parapet. Mott Street. Eight bays; similar to Bleecker Street facade; non-historic, one-over-one metal sash; windows at elevator shaft sealed with non-historic masonry and cement stucco. East elevation. Brick and non-historic cement stucco; lot-line windows with non-historic, one-over-one wood sash. Roof. Non-historic, cement-stucco-covered elevator bulkhead.

History: This Classical Revival-style store-and-loft building was designed by architect Louis F. Heinicke and built in 1900-01 for owner Vincent Minnerly at a time when the area was becoming increasingly commercial in character and many of the older dwellings were being converted to commercial use or replaced with new loft buildings. It replaced four existing buildings. Nothing is known about the architect except that he maintained an office in Manhattan for one year beginning in 1900. The building originally had a one-story corner tower and a roof cornice, which were removed between c.1939 and c.1988, possibly during a major rehabilitation in 1990-91. For much of its history, this building was occupied mainly by clothing manufacturers, furriers, and printers; these industries had a strong presence in the NoHo East area. The building houses several very long-standing tenants, including S.B Shulman Printing (c.1930-55), Tompkins Press (c.1930-80), Century Printing Co. (c.1930-80), Greenwich Envelope Co. (c.1930-80), Salisbury Press (c.1935-50), Blumencranz Bros. Glass Inc. (c.1935-60), the Rennee Footwear Co. (c.1940-60), and the W & M Headwear Co. (c.1965-80). The 1990-91 conversion was performed by Planned Parenthood of New York City, which leased the building in 1989, for use as its headquarters. Its parent organization, Planned Parenthood of America, a non-profit organization devoted to reproductive health care, is the oldest and largest of its kind in the United States, having been founded in 1939 as the Birth Control Federation of America. Among its forerunners was the country's first birth-control clinic, opened in Brooklyn in 1916 by Margaret Sanger (1879-1966). In 1952, she helped form the International Planned Parenthood Federation. The intersection of Bleecker and Mott Streets in front of the Planned Parenthood of New York City offices has been renamed "Margaret Sanger Square" in her honor. This is one of the few buildings in the historic district that remains in commercial use. The building, which is largely intact to its early-twentieth-century appearance, contributes to the mixed-use and diverse architectural character of the NoHo East Historic District.

Significant Alterations:
 1916 (ALT 3564-1916): A water tank was installed on the roof. Owner: Emma Schalk (181 Broadway).
 c.1939-c.1988: The original one-story corner tower and roof cornice were removed, possibly during a major rehabilitation in 1985-86.
 1965 (ALT 1749-1965): New masonry and glass storefronts were installed. The building was occupied as a factory. Owner: Javker Realty Corp. (50 Bond Street); lessee: Paramount Apparel, Ltd.; architect: Larry Meltzer (188 Montague Street, Brooklyn).
 1990-91: Major interior alteration and installation of a new first-story facade.



30% LIGHTER MIX




70% DARKER MIX




REPLACEMENT WINDOW OPERATION



EXISTING WEIGHT & CHAIN BOXES

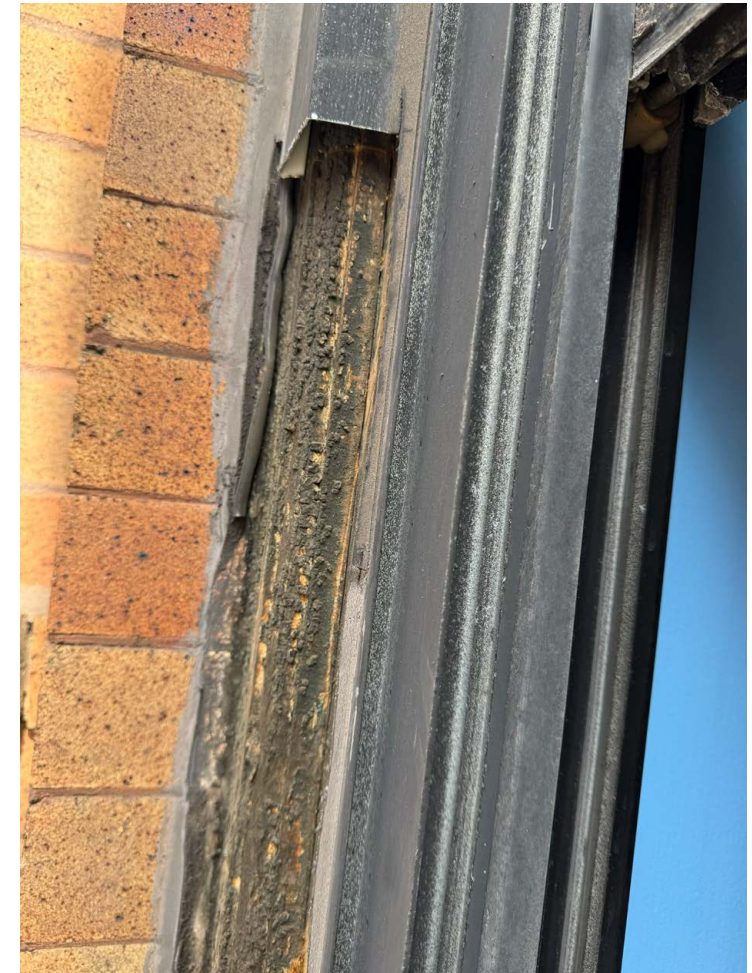

WOOD BRICK MOULD BE-
NEATH ALUMINUM MOULD

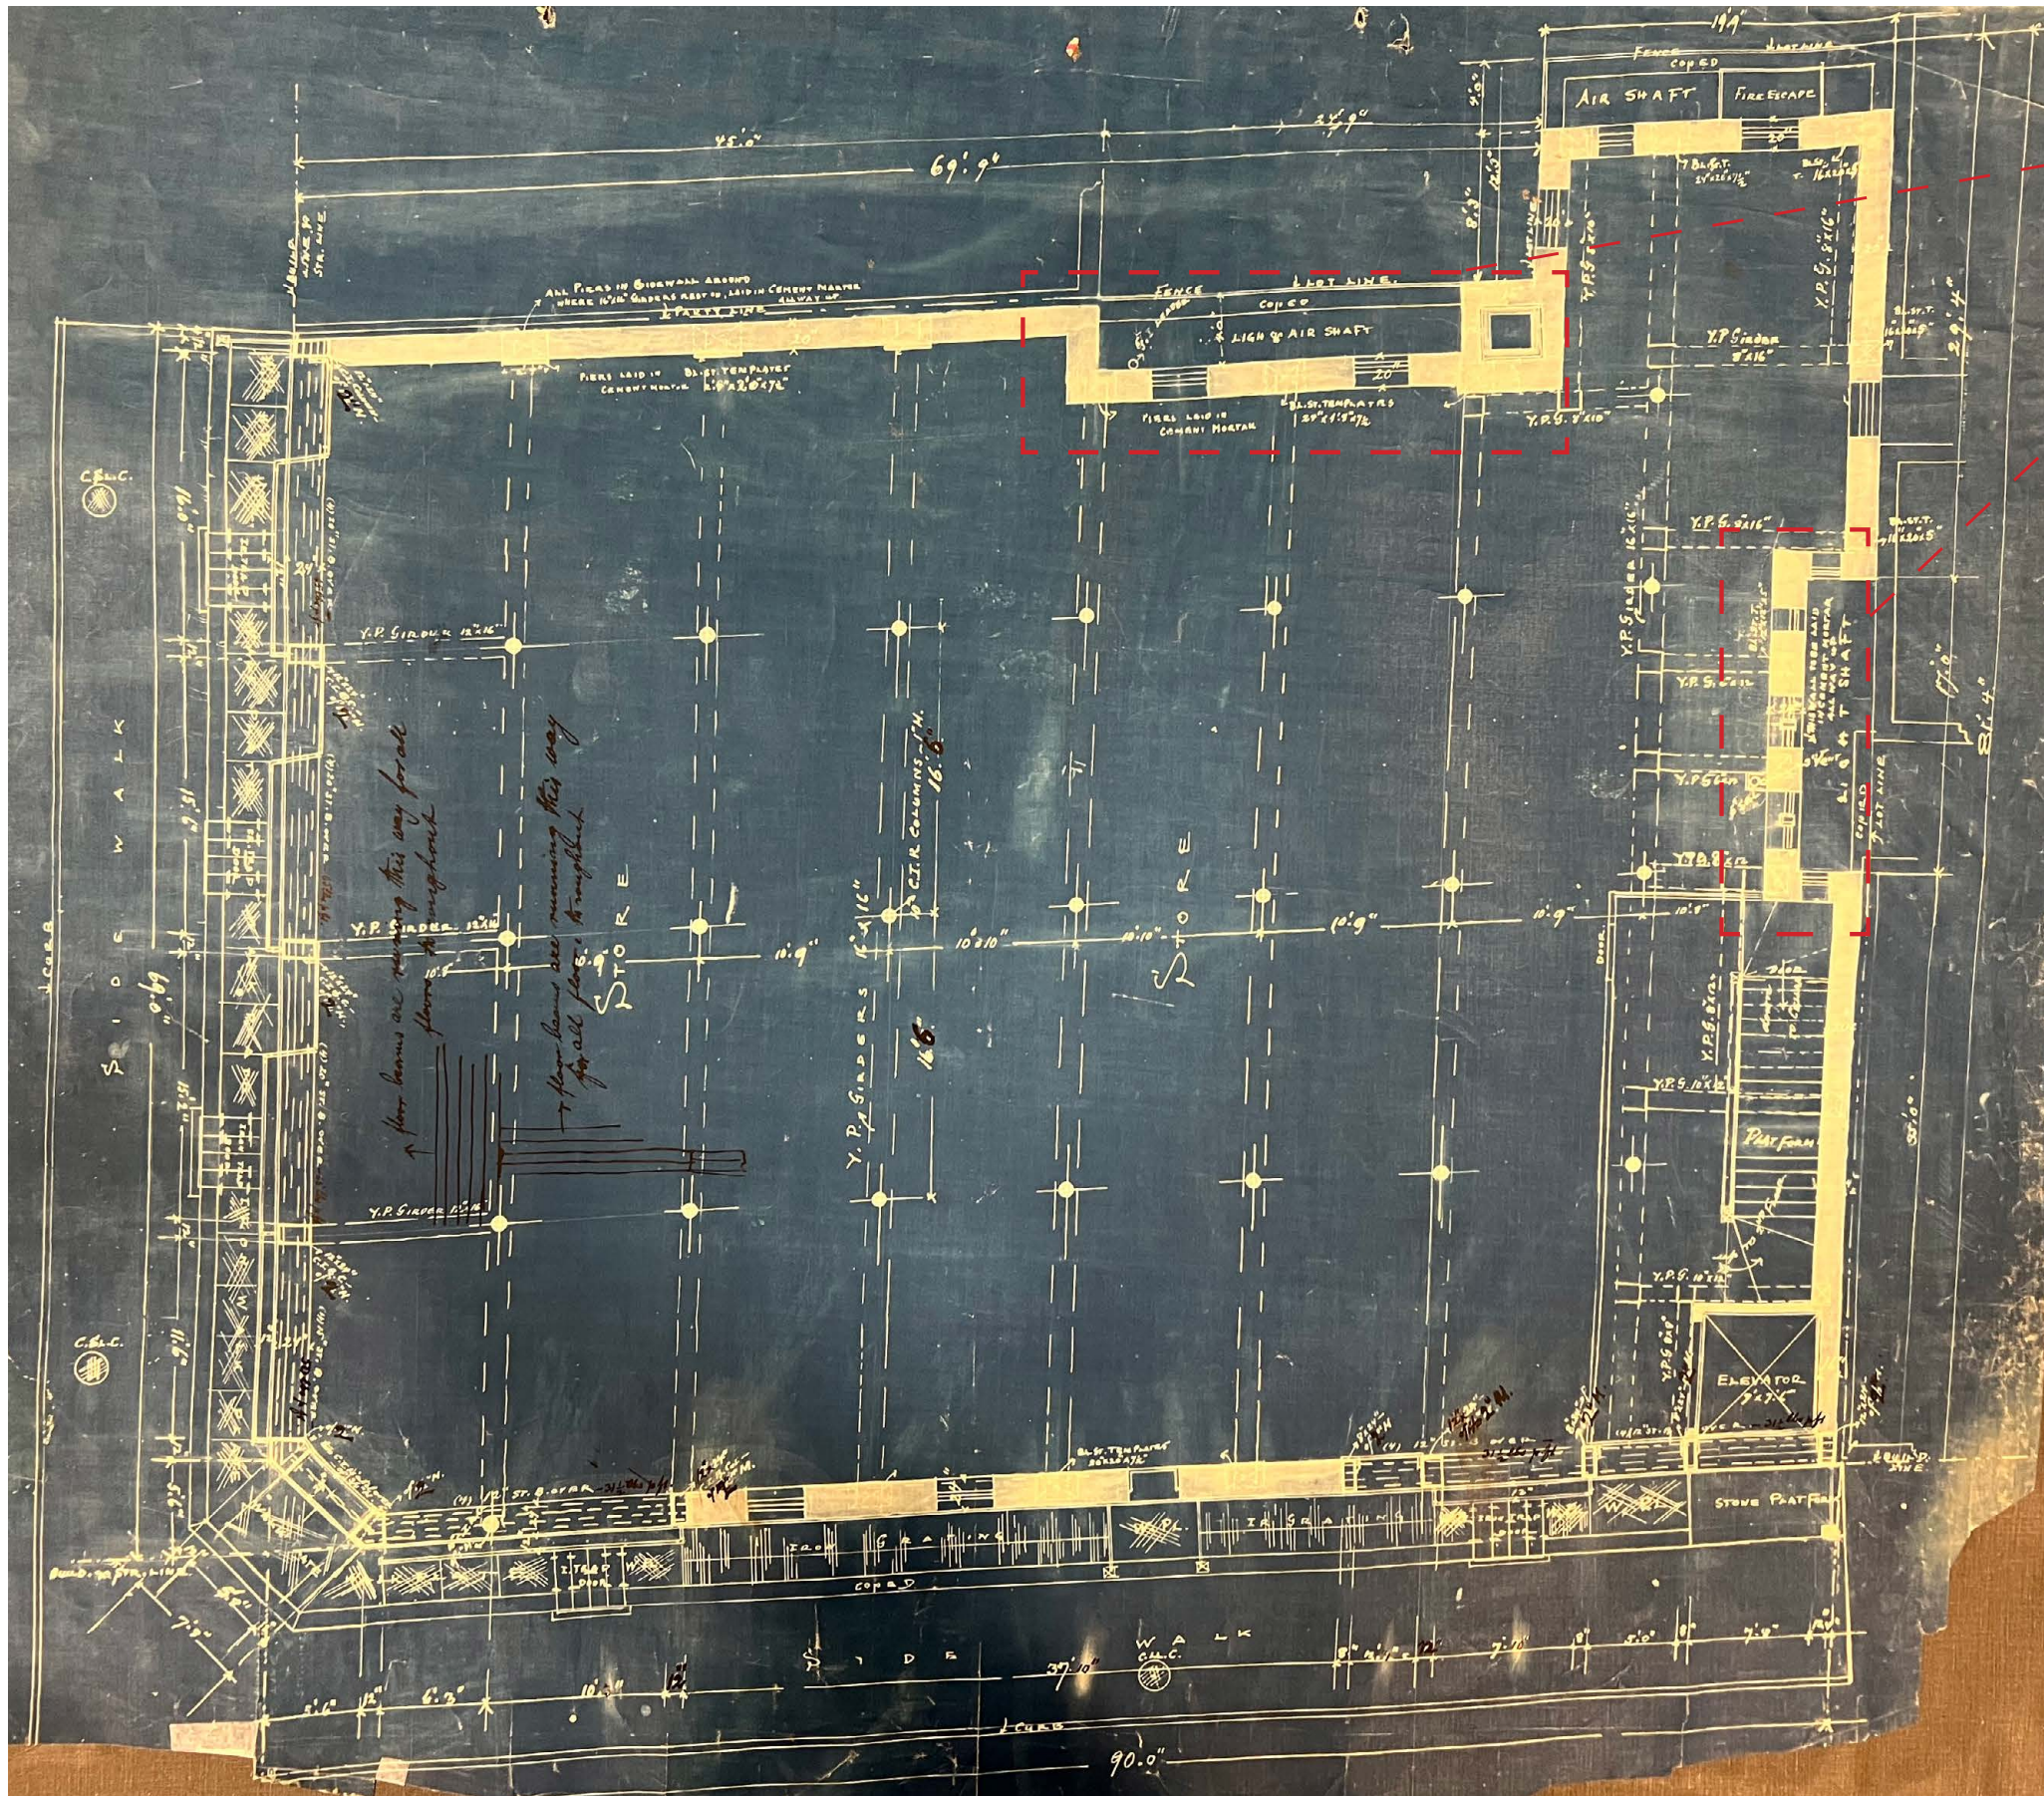

Existing light shafts to be filled in




1. AERIAL VIEW FROM NORTHEAST



2. AERIAL VIEW FROM NORTHWEST

36 Bleecker Street, 2012 LPC Approval (Morris Adjmi)

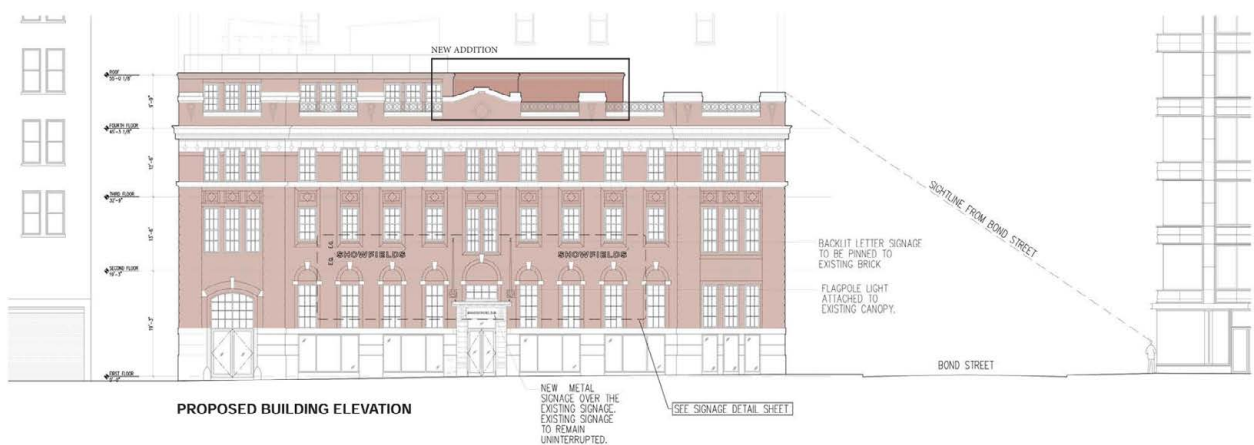

03.14.2019 | SHEET NAME: ELEVATIONS | PROJECT NAME: 11 BOND STREET | MARIN ARCHITECTS

03.14.2019 | SHEET NAME: PERSPECTIVE | PROJECT NAME: 11 BOND STREET | MARIN ARCHITECTS

11 Bond Street , NoHo Historic District , 2016 and 2019 LPC Approvals (Marin Architects)