




GREAT JONES STREET CIRCA 1936



1940'S TAX LOT PHOTO OF #41 GREAT JONES STREET

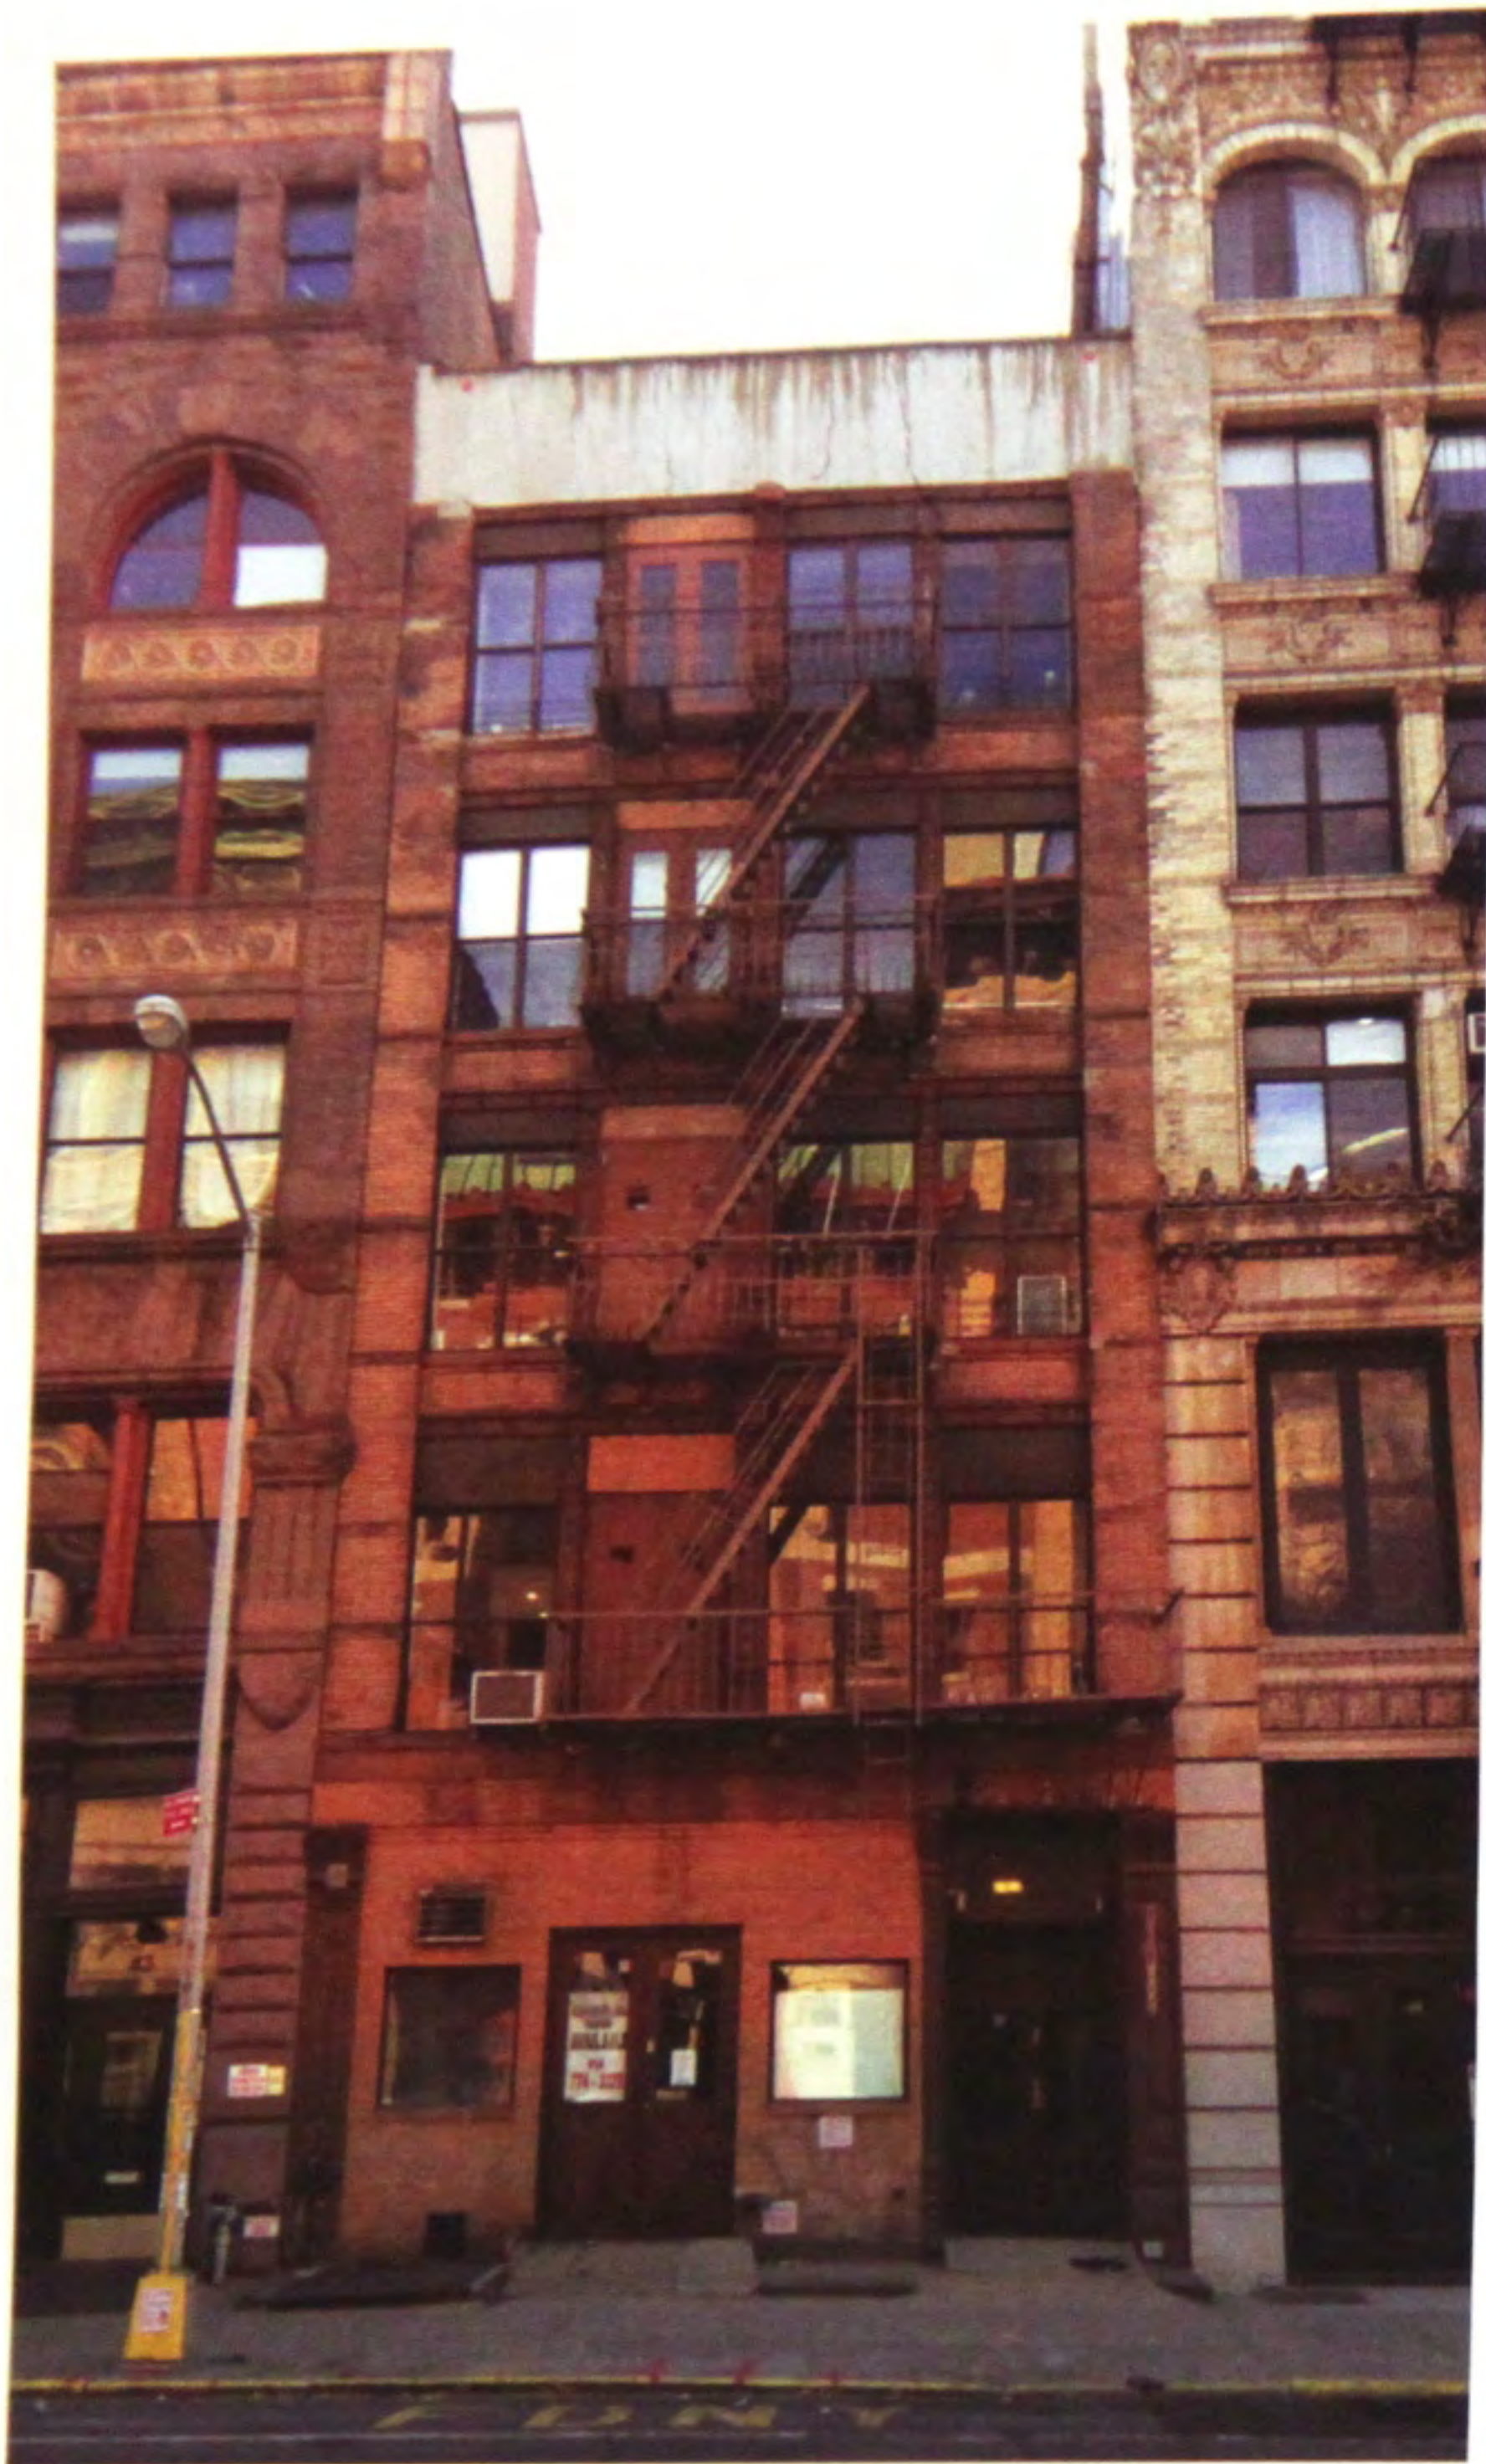

FRONT FACADE



REAR FACADE

EXISTING CONDITIONS

MORRIS ADJMI ARCHITECTS

41 GREAT JONES ST.

DATE: 21 JANUARY 2014
SCALE: AS NOTED

© MA 2013



HIGGINS QUASEBARTH & PARTNERS, LLC
CONSULTANTS IN PRESERVATION AND REHABILITATION OF HISTORIC PROPERTIES

EXISTING FRONT FACADE


MORRIS ADJMI ARCHITECTS


41 GREAT JONES ST.

DATE: 21 JANUARY 2014
SCALE: AS NOTED


© MA 2013

5

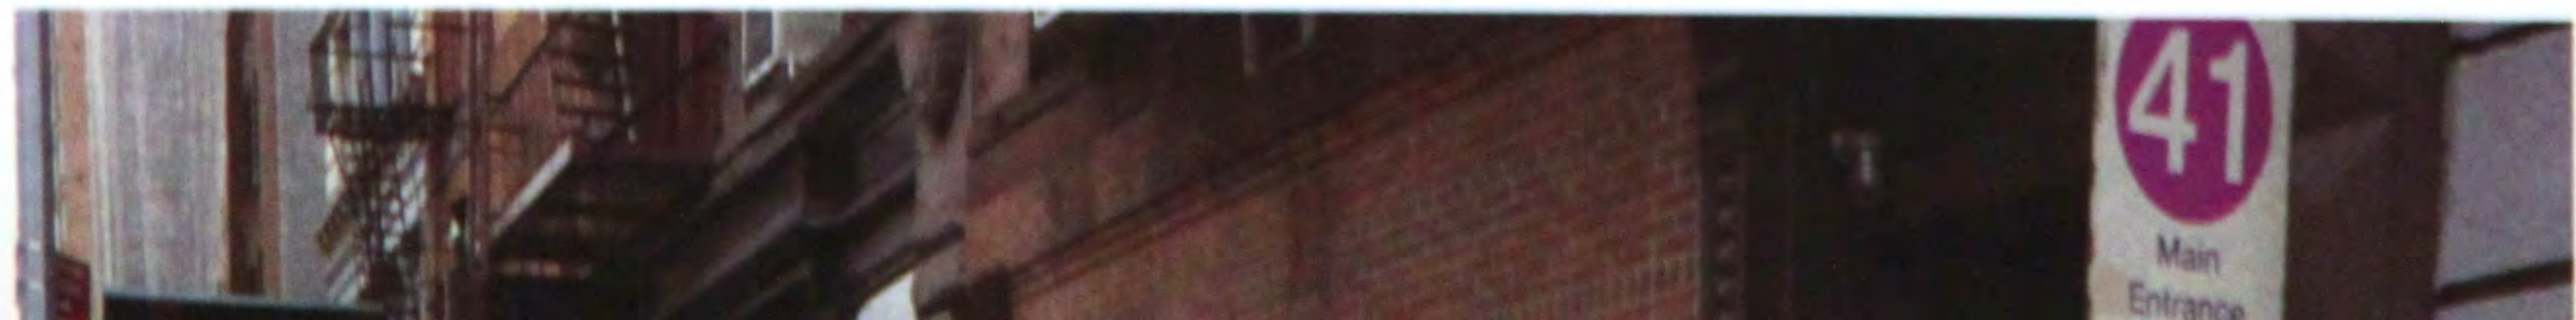

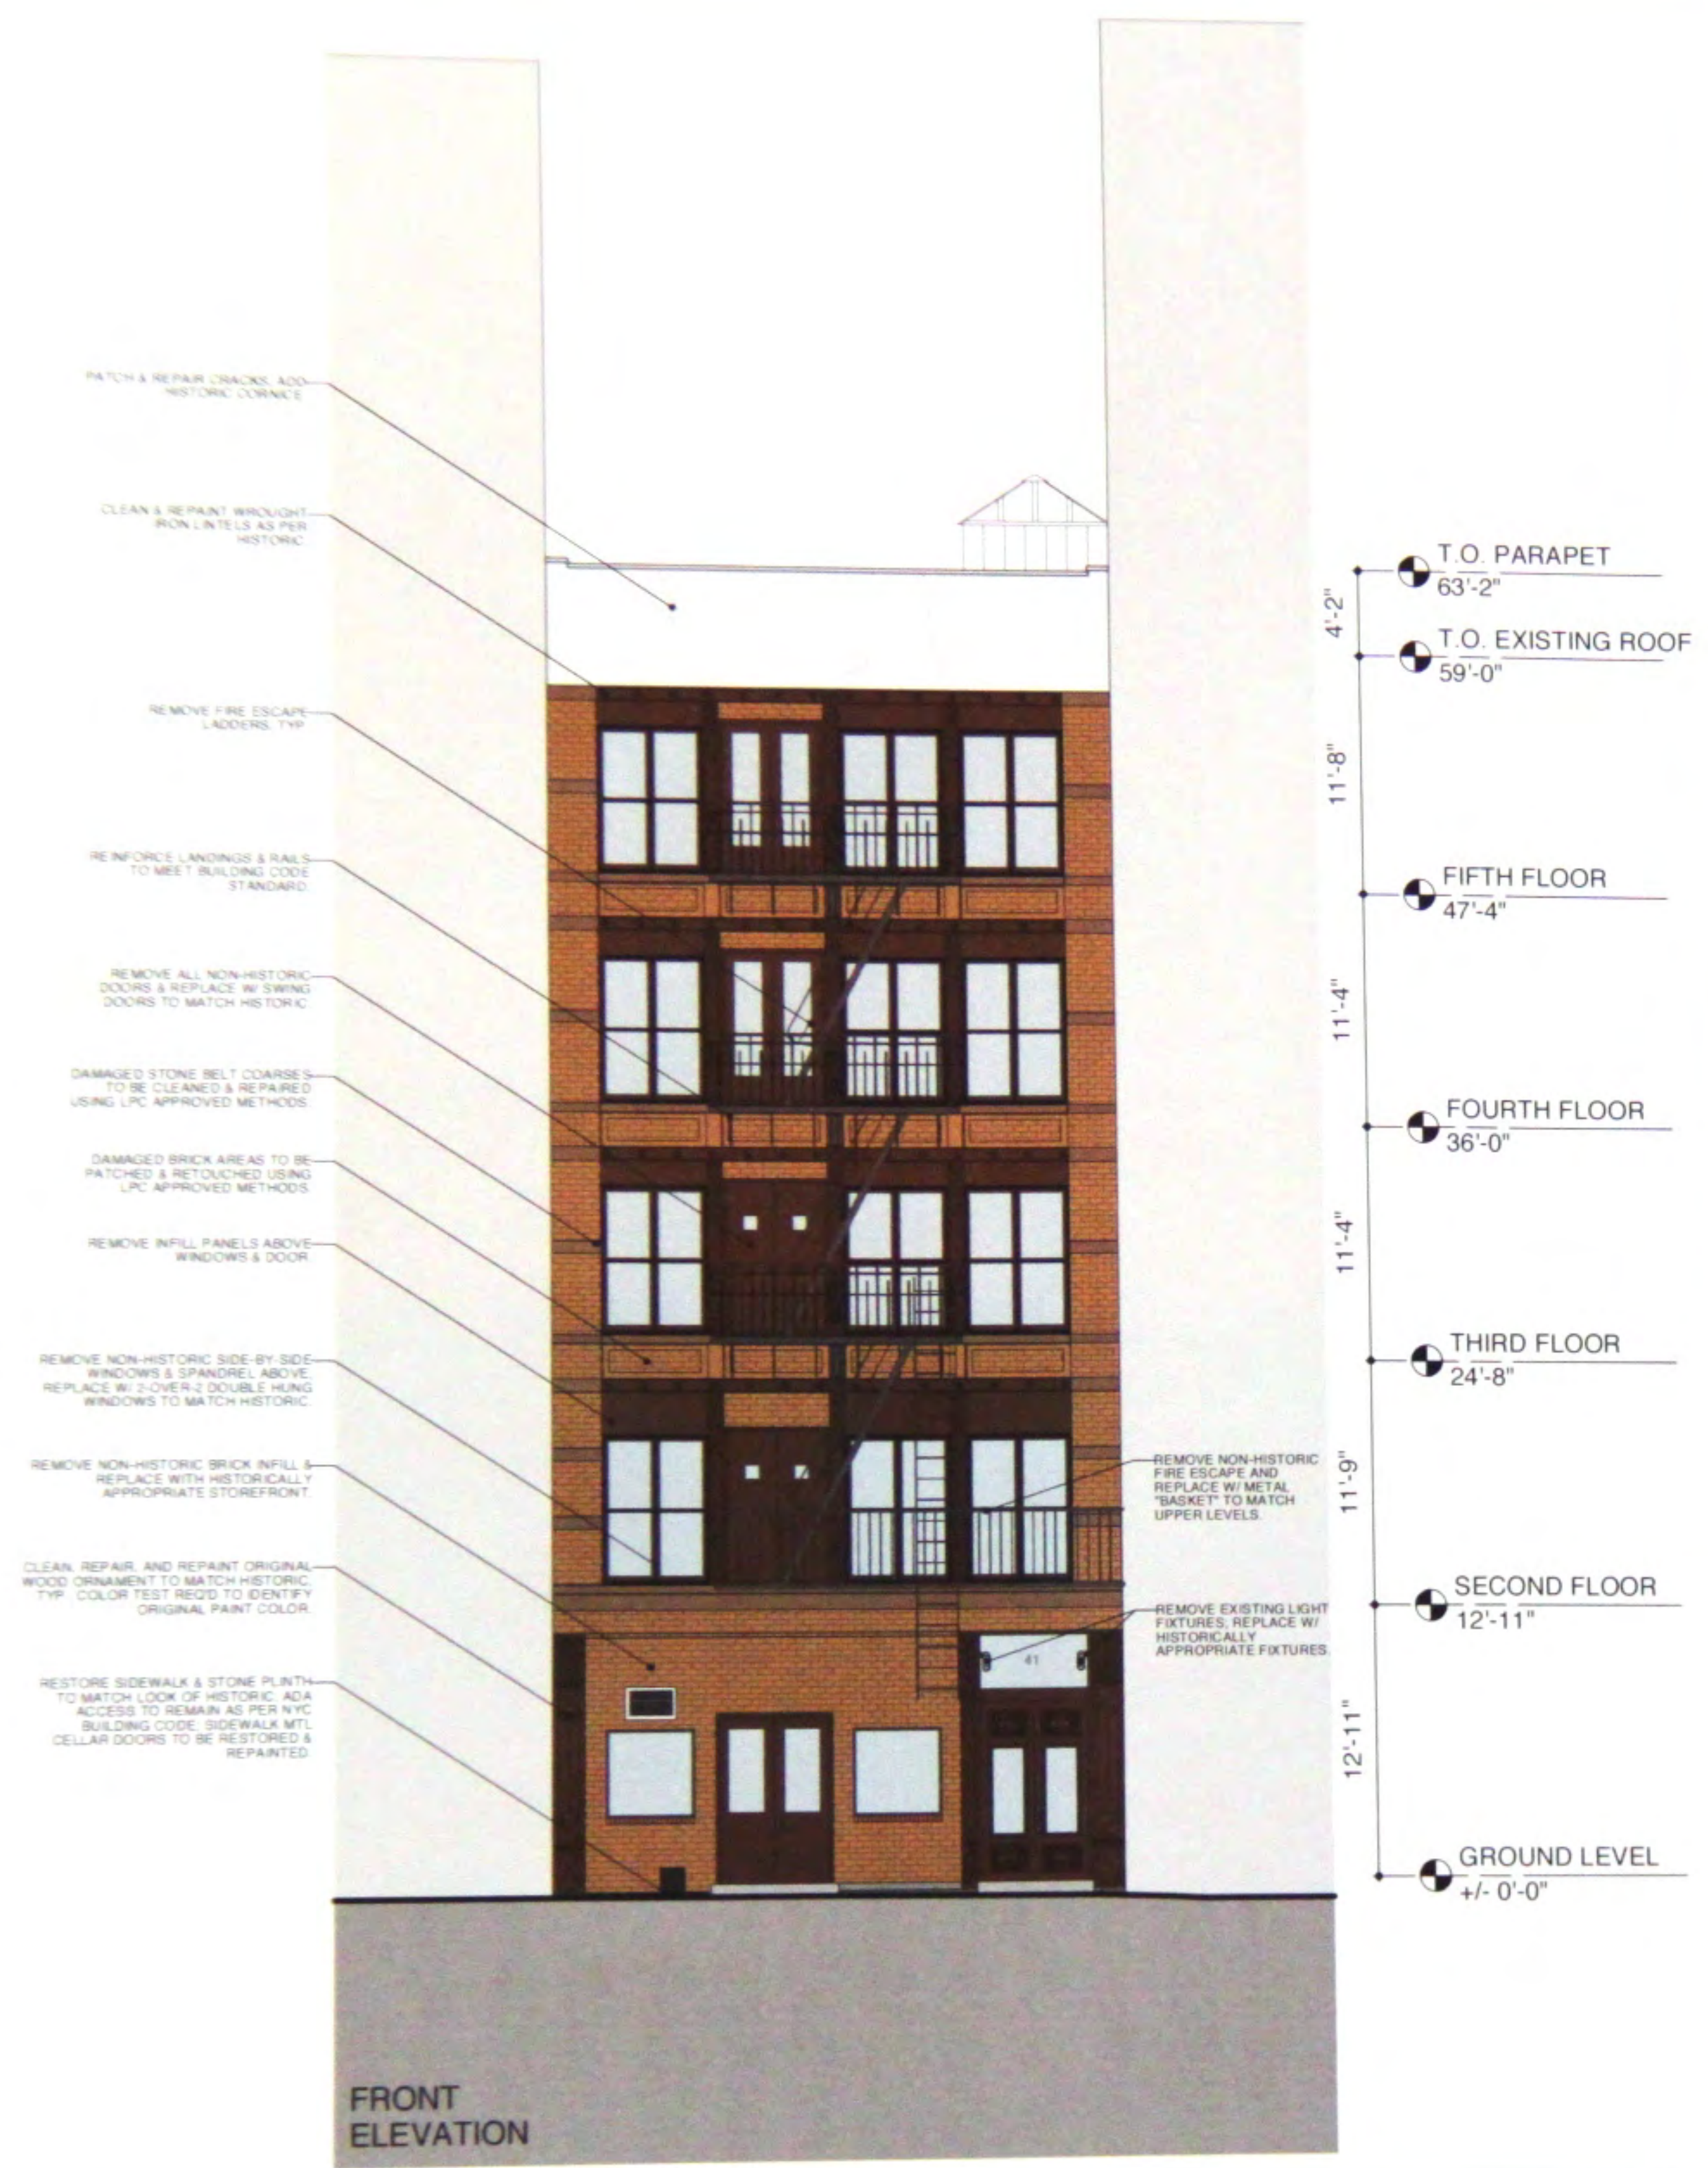

FRONT ELEVATION

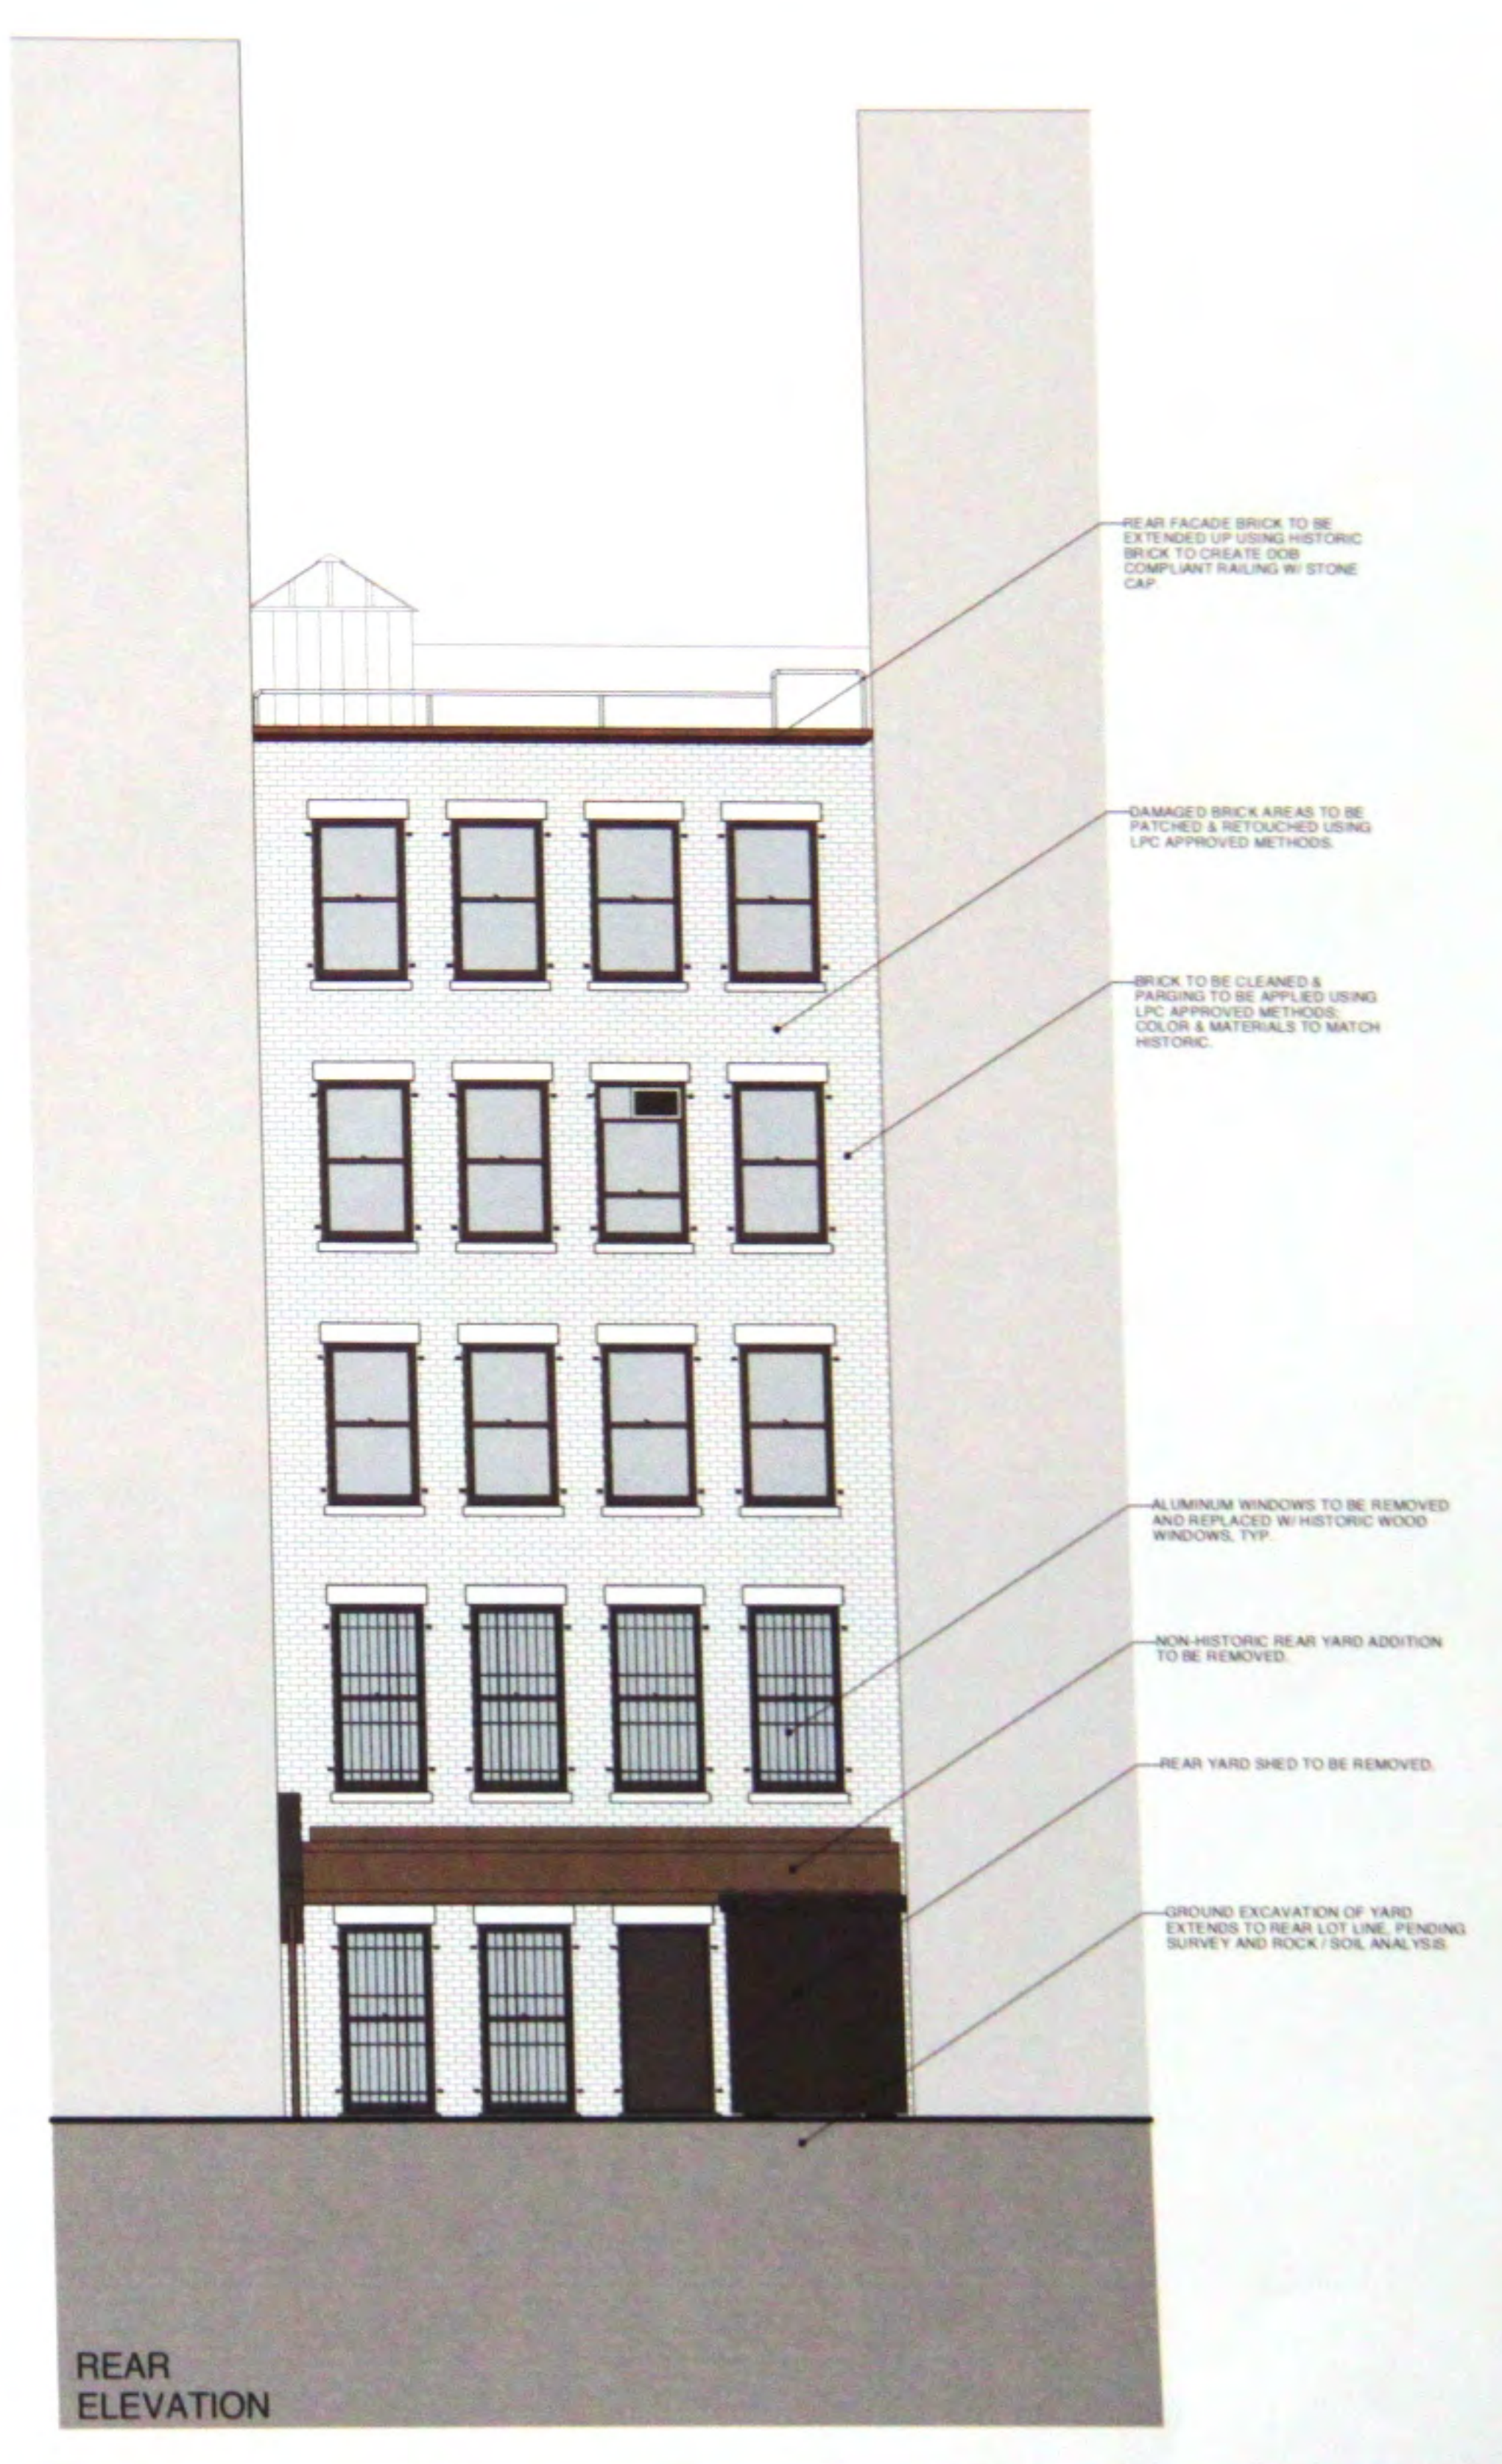

REAR ELEVATION


EXISTING ELEVATIONS

MORRIS ADJMI ARCHITECTS



41 GREAT JONES ST.

DATE: 21 JANUARY 2014
SCALE: 3/32" = 1'-0"

© MA 2013

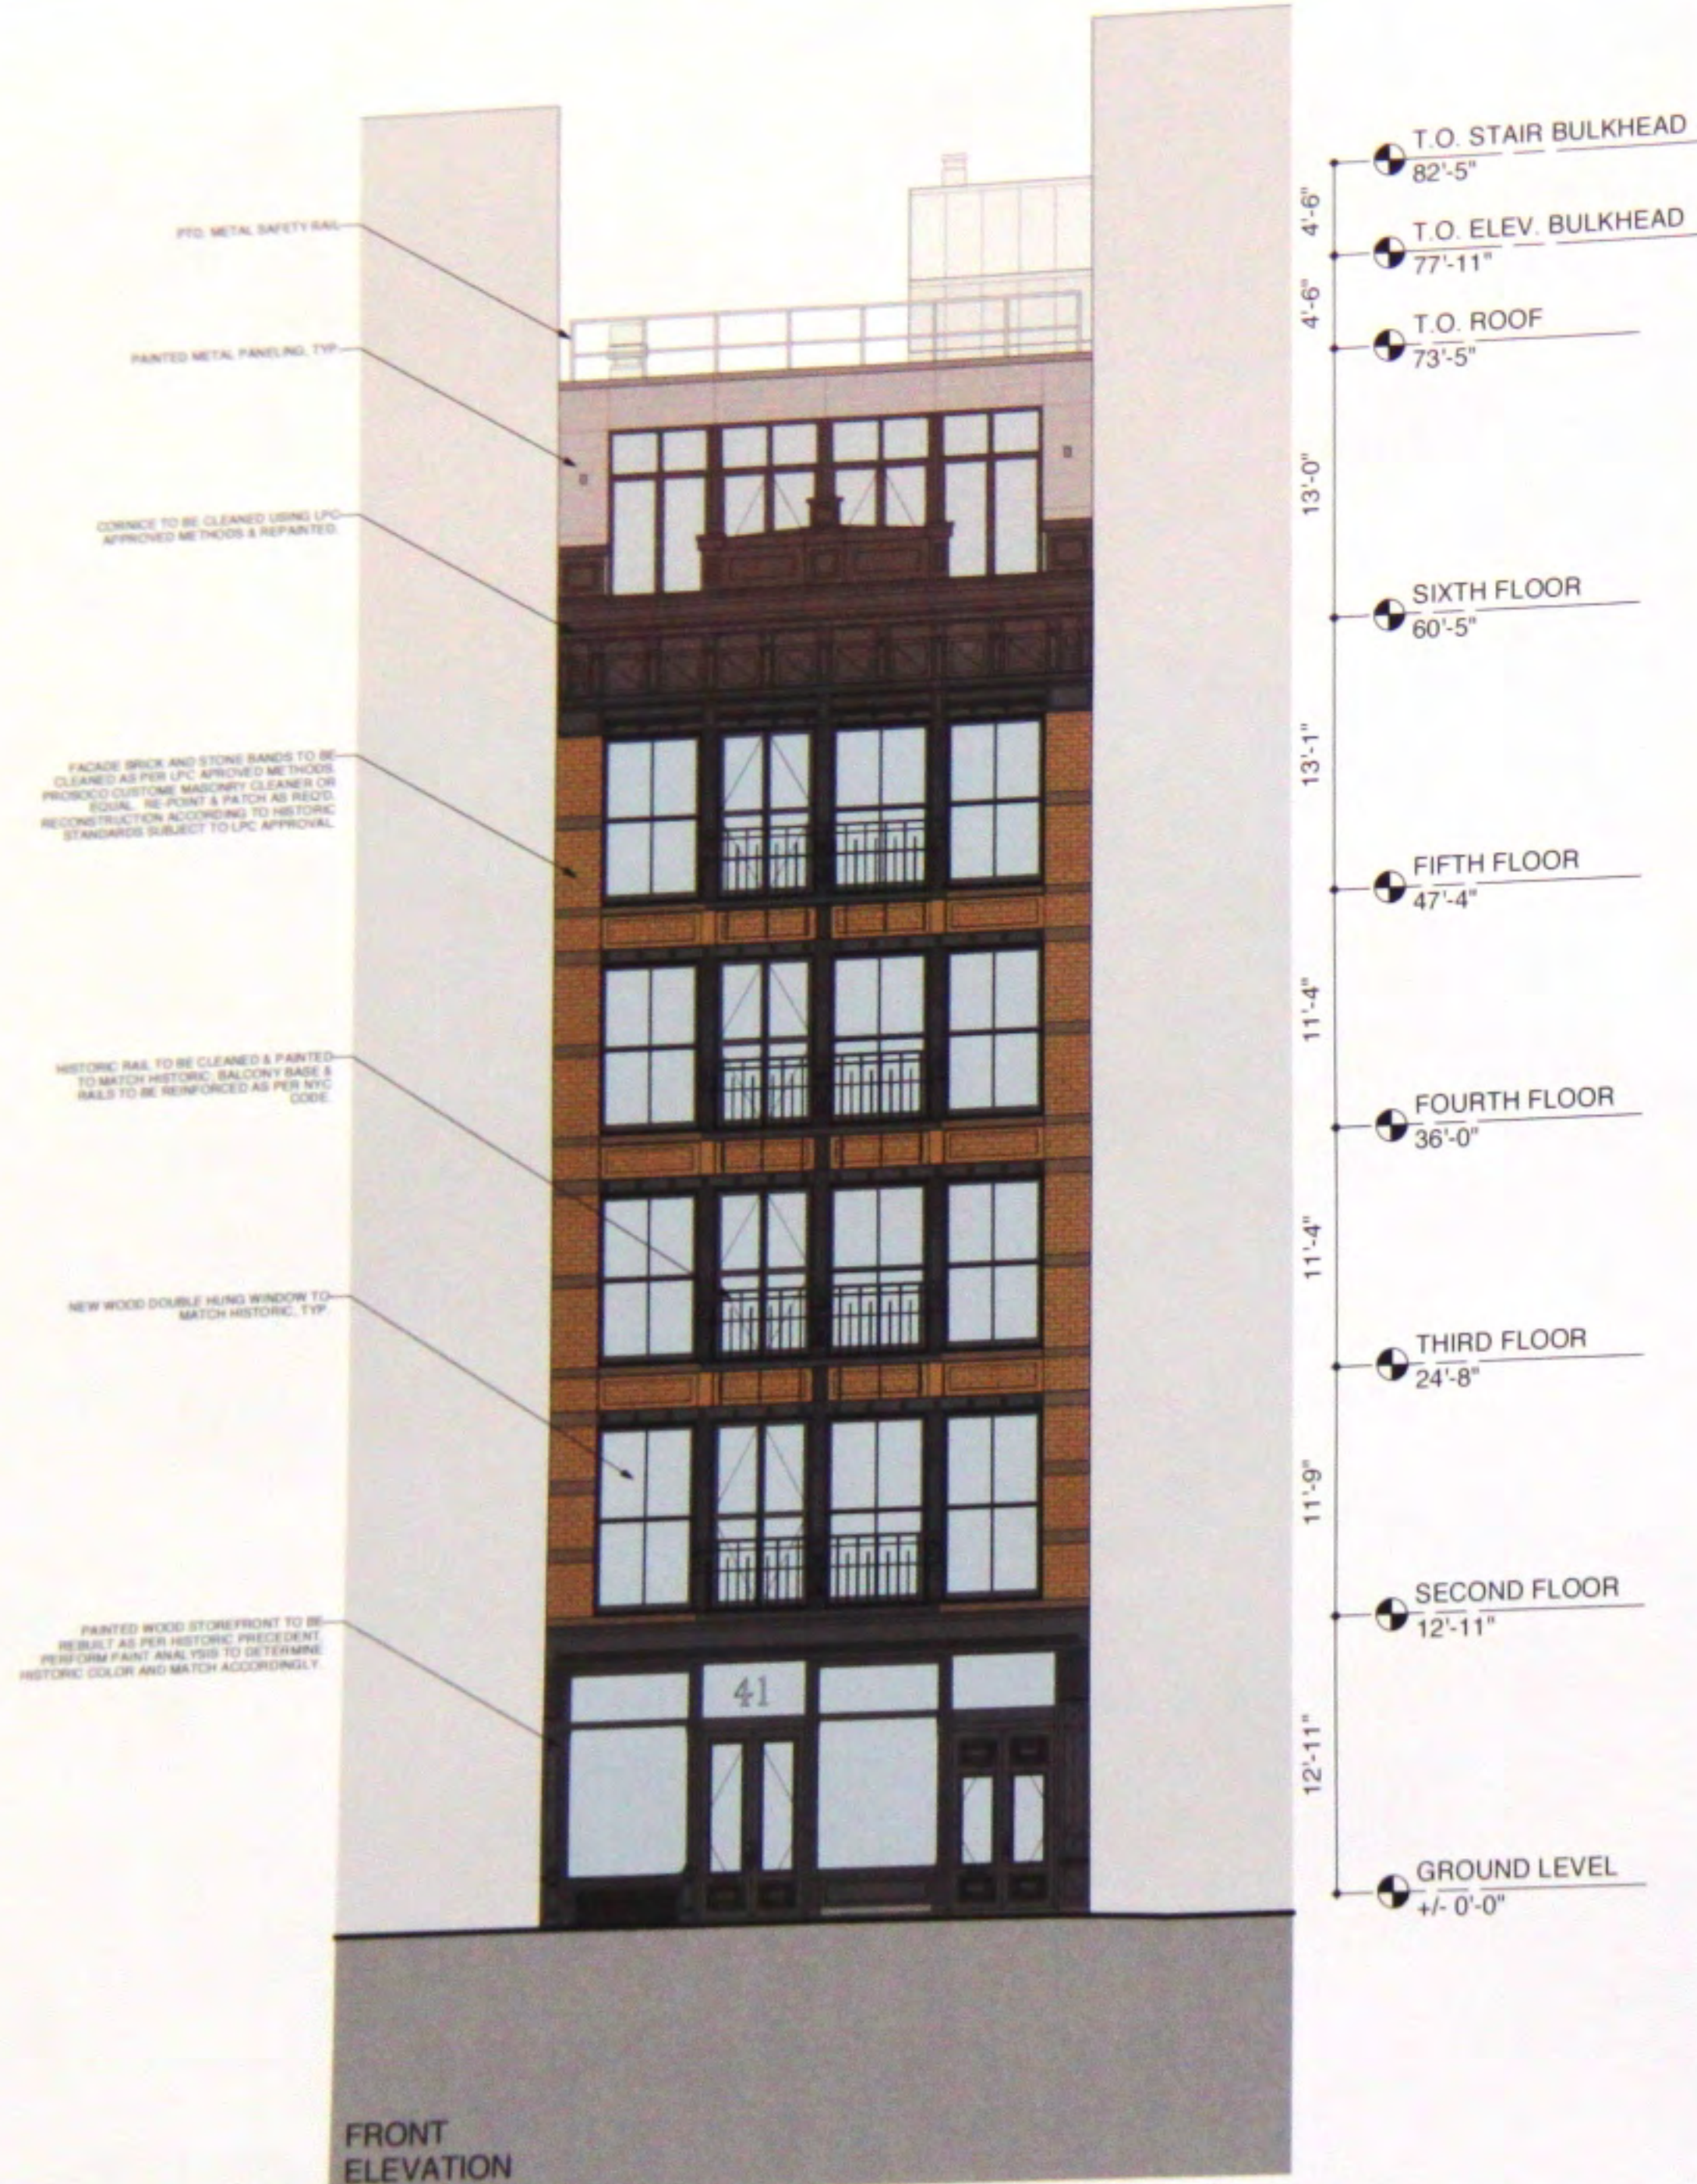

FRONT ELEVATION

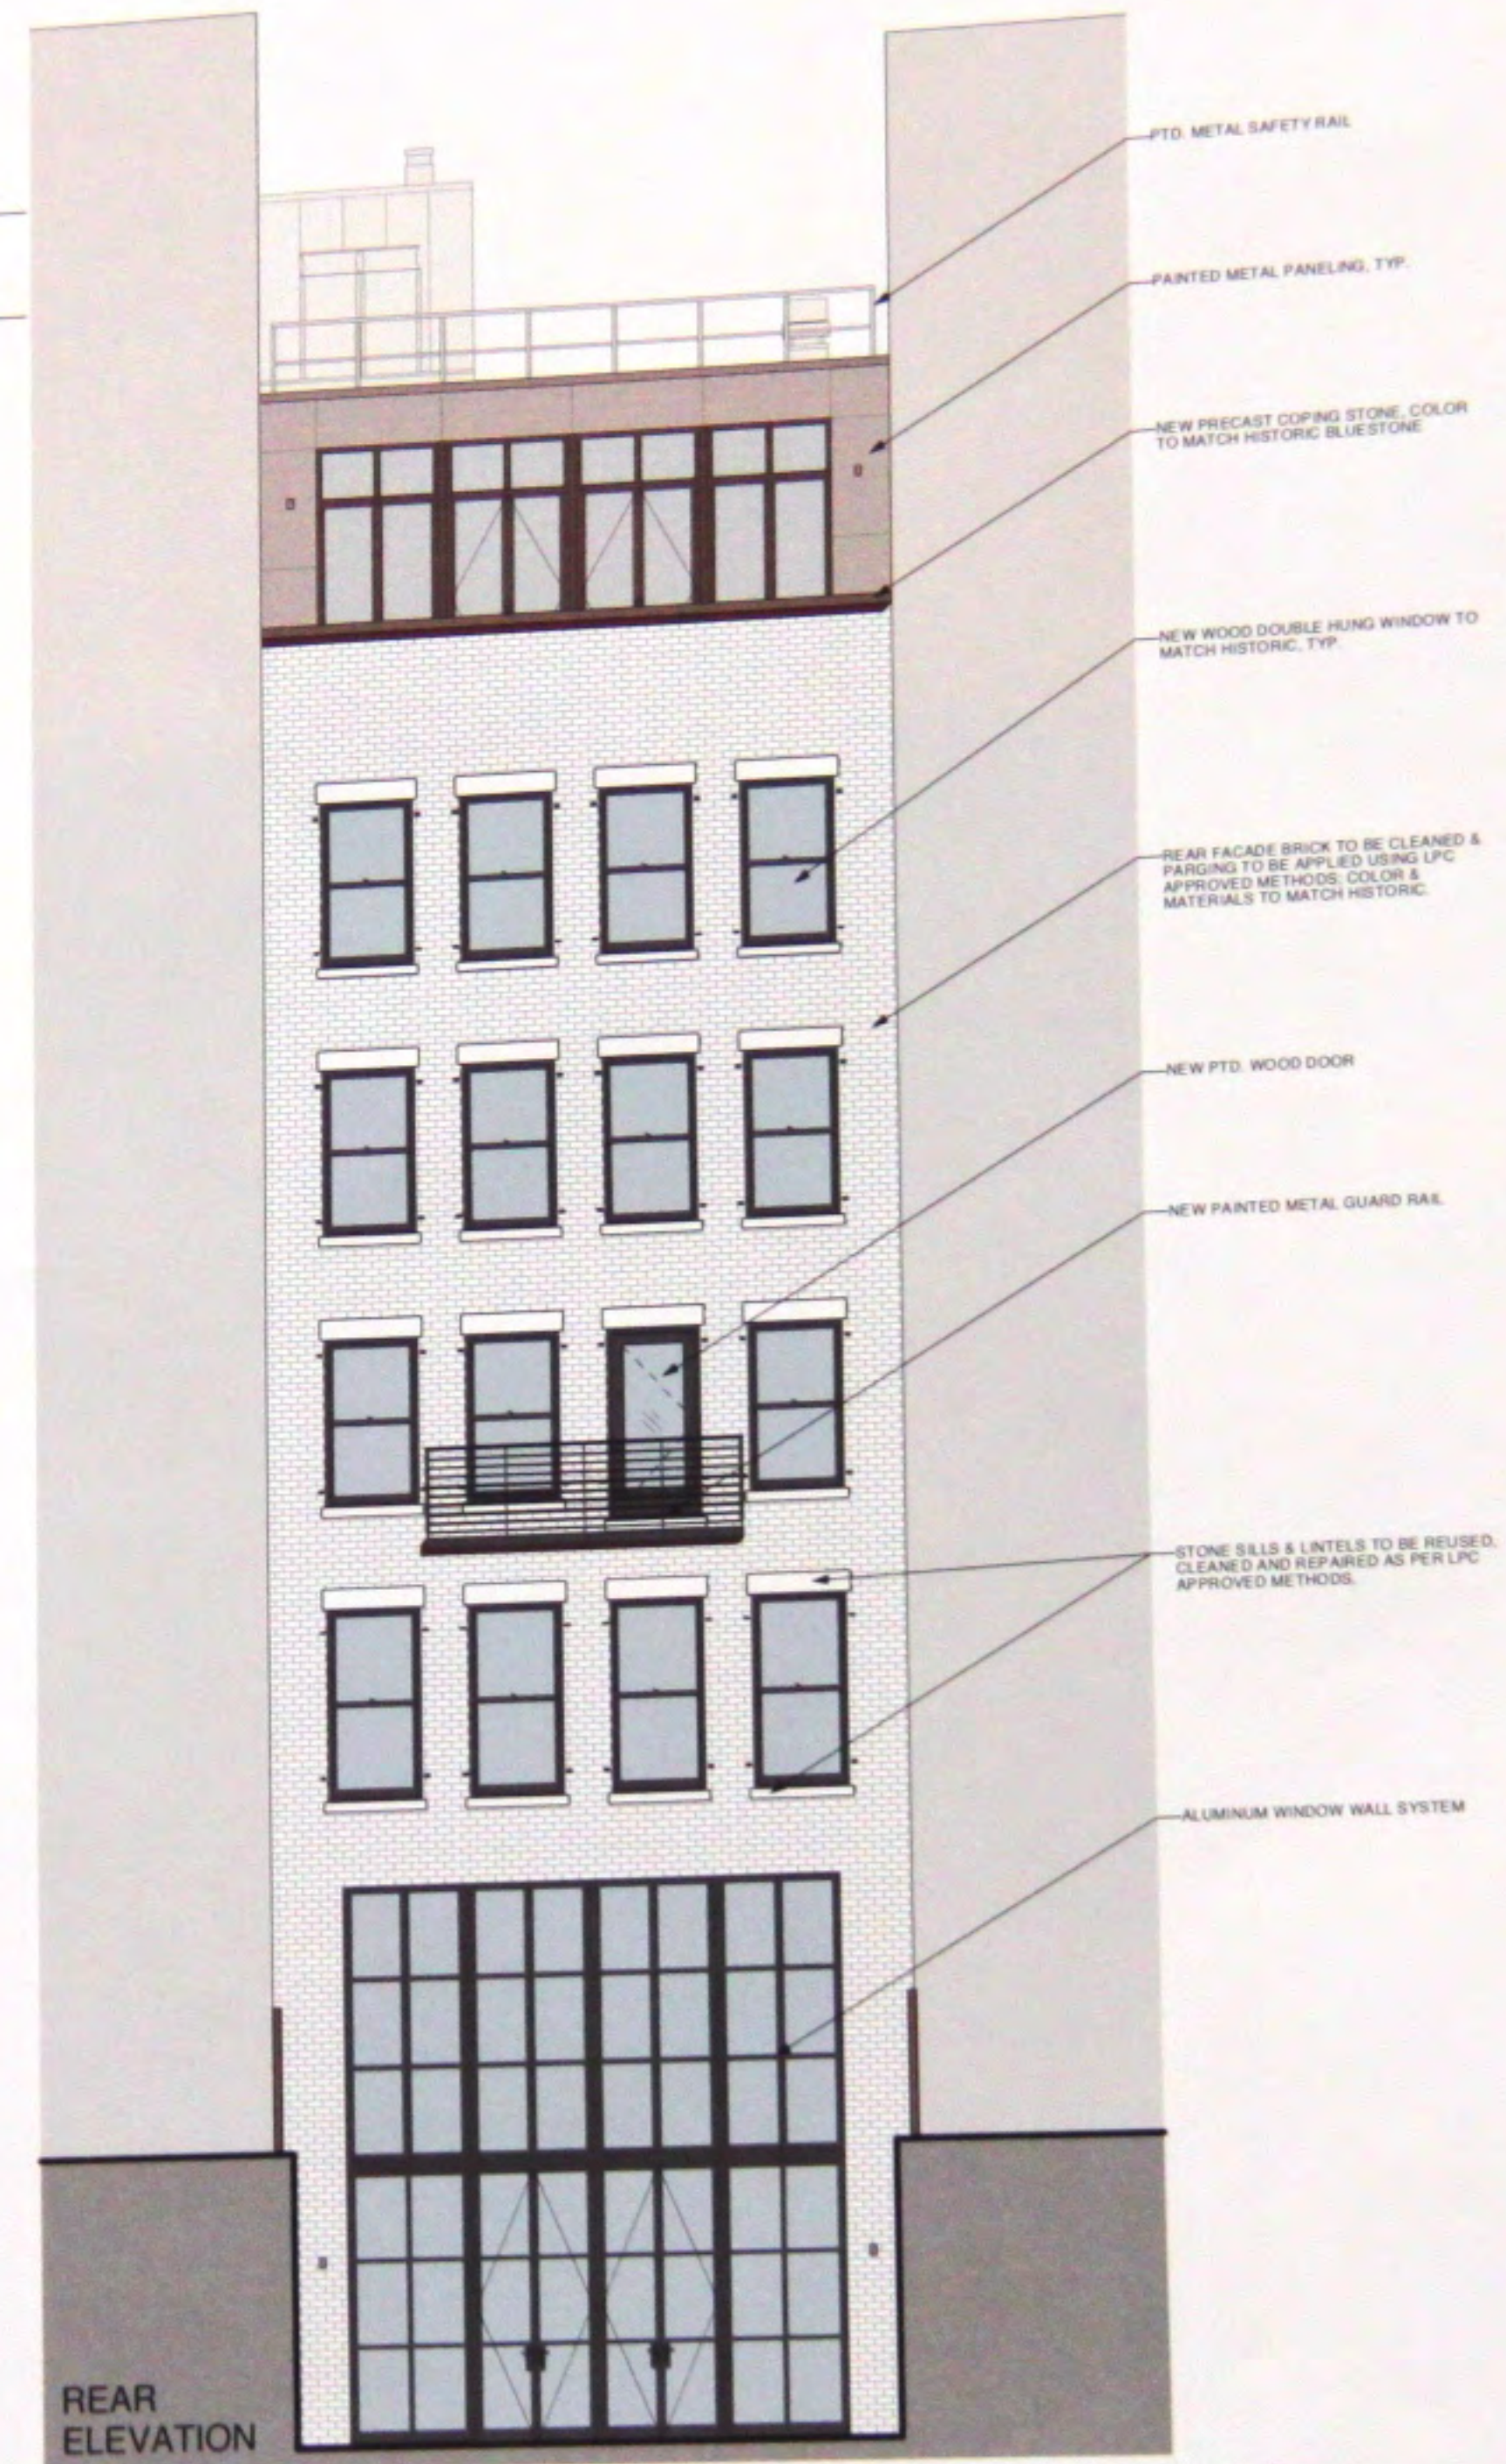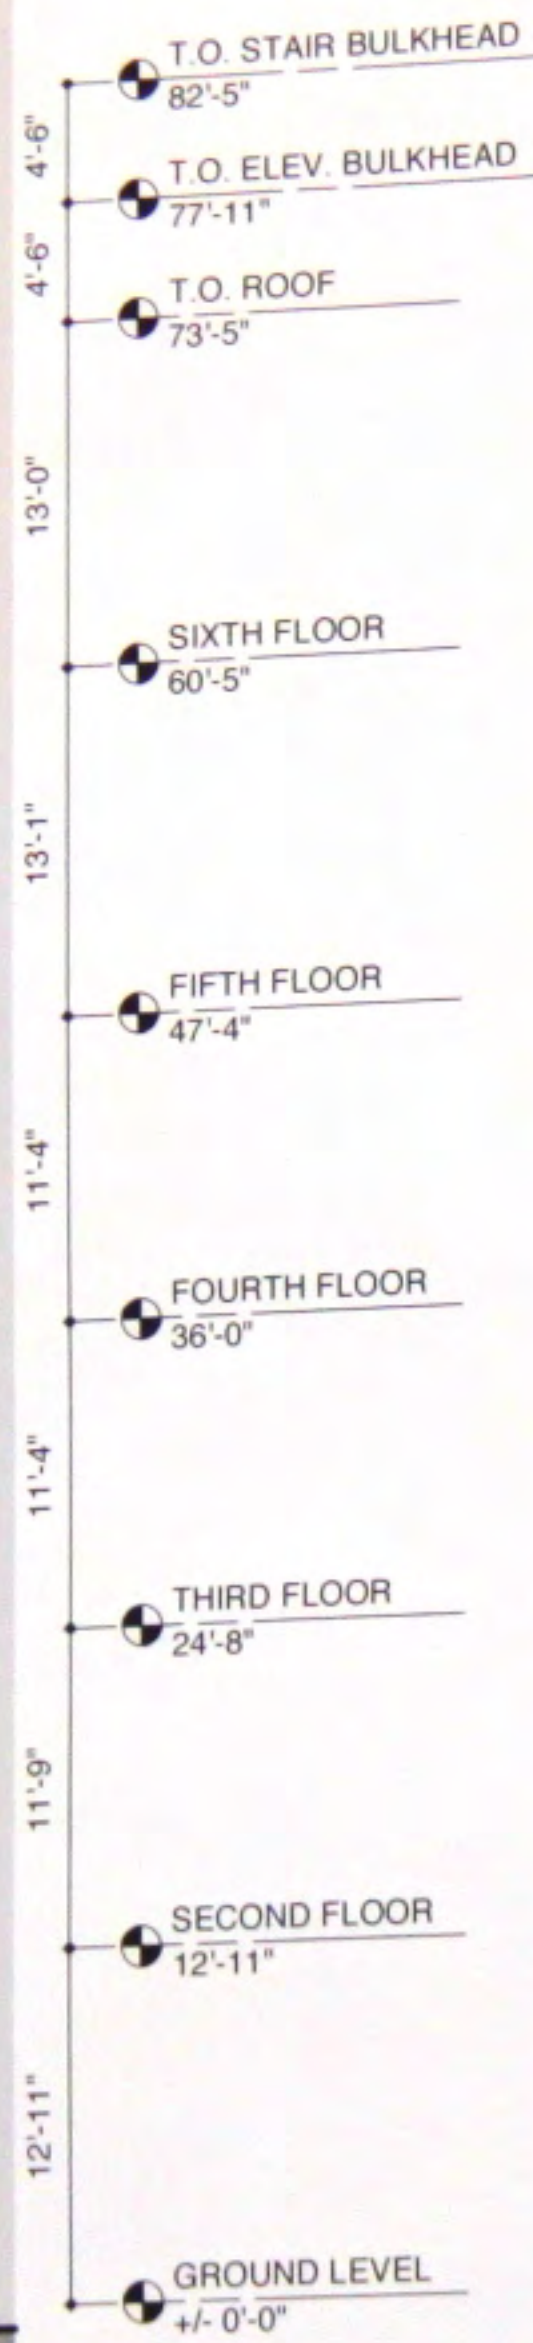

REAR ELEVATION

PROPOSED ELEVATIONS


MORRIS ADJMI ARCHITECTS

41 GREAT JONES ST.



DATE: 21 JANUARY 2014
SCALE: 3/32" = 1'-0"

10

STOREFRONT DETAIL

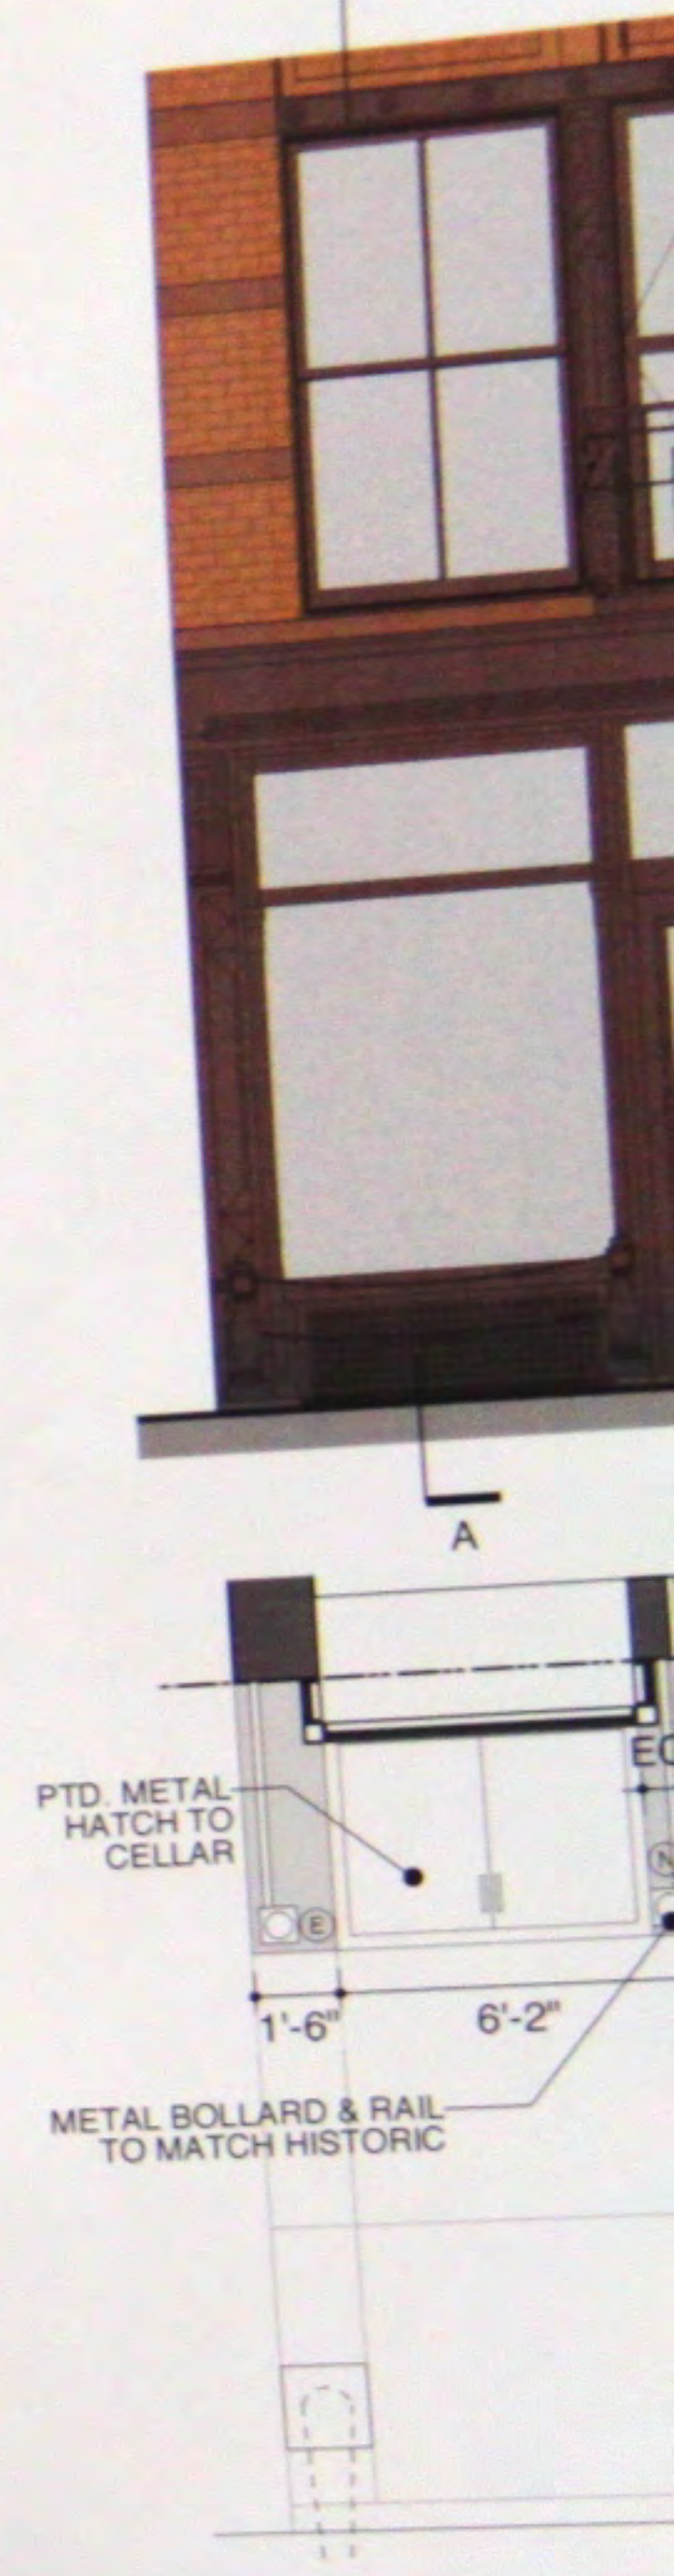



STOREFRONT

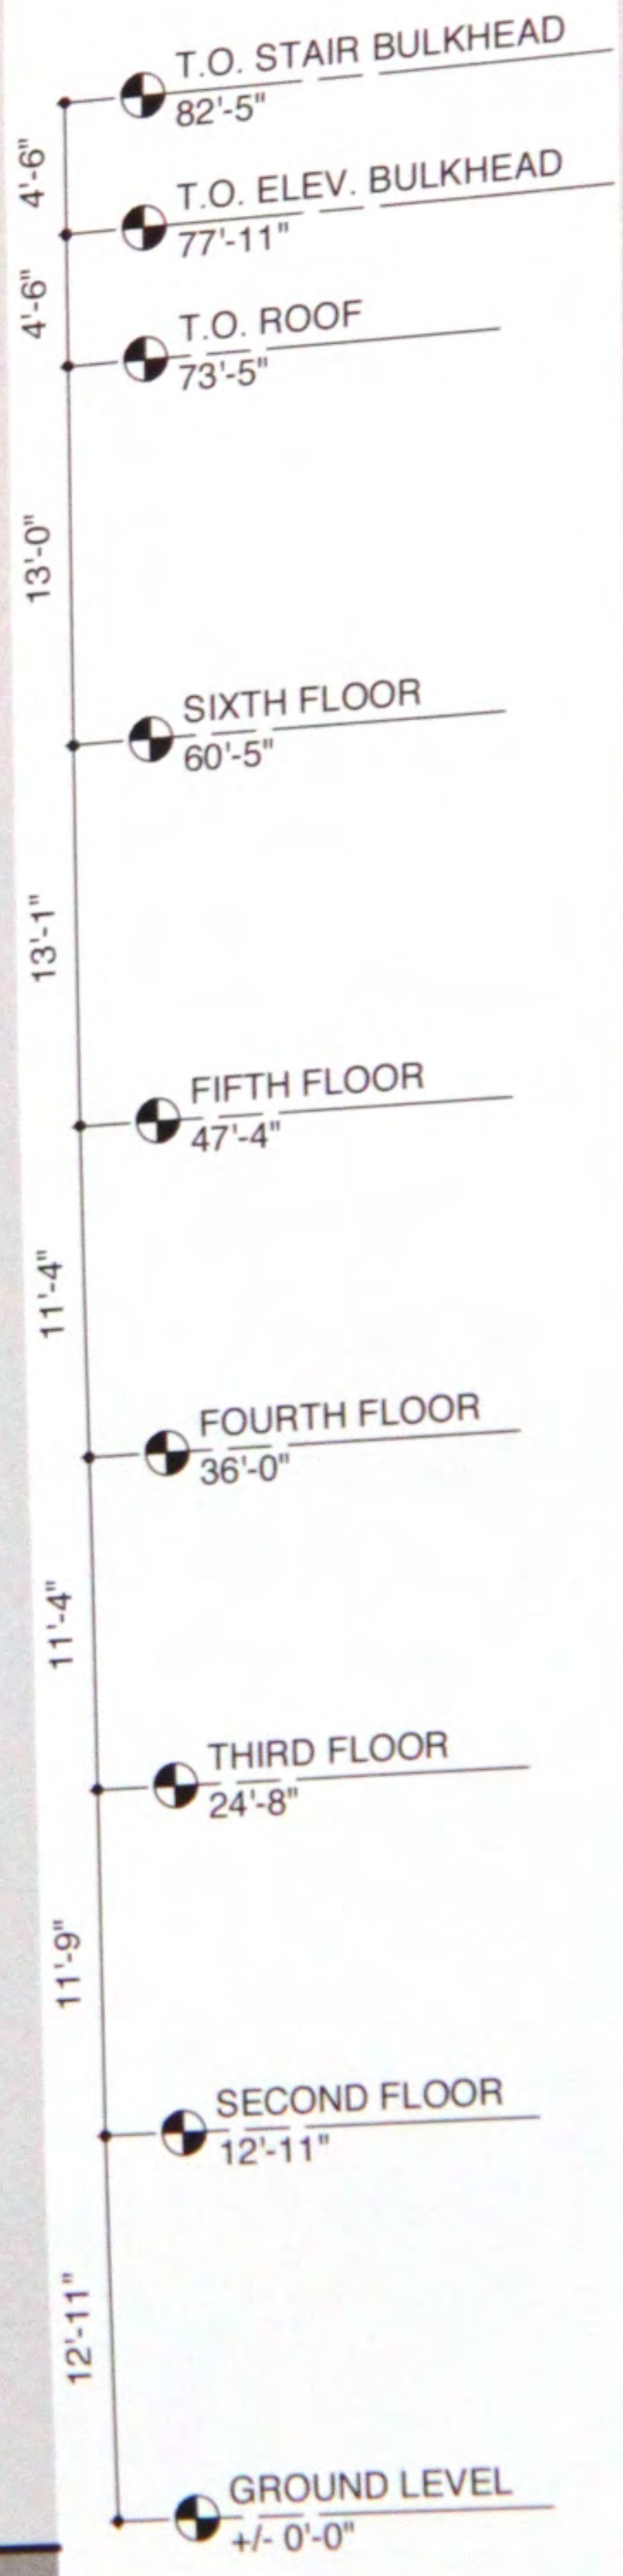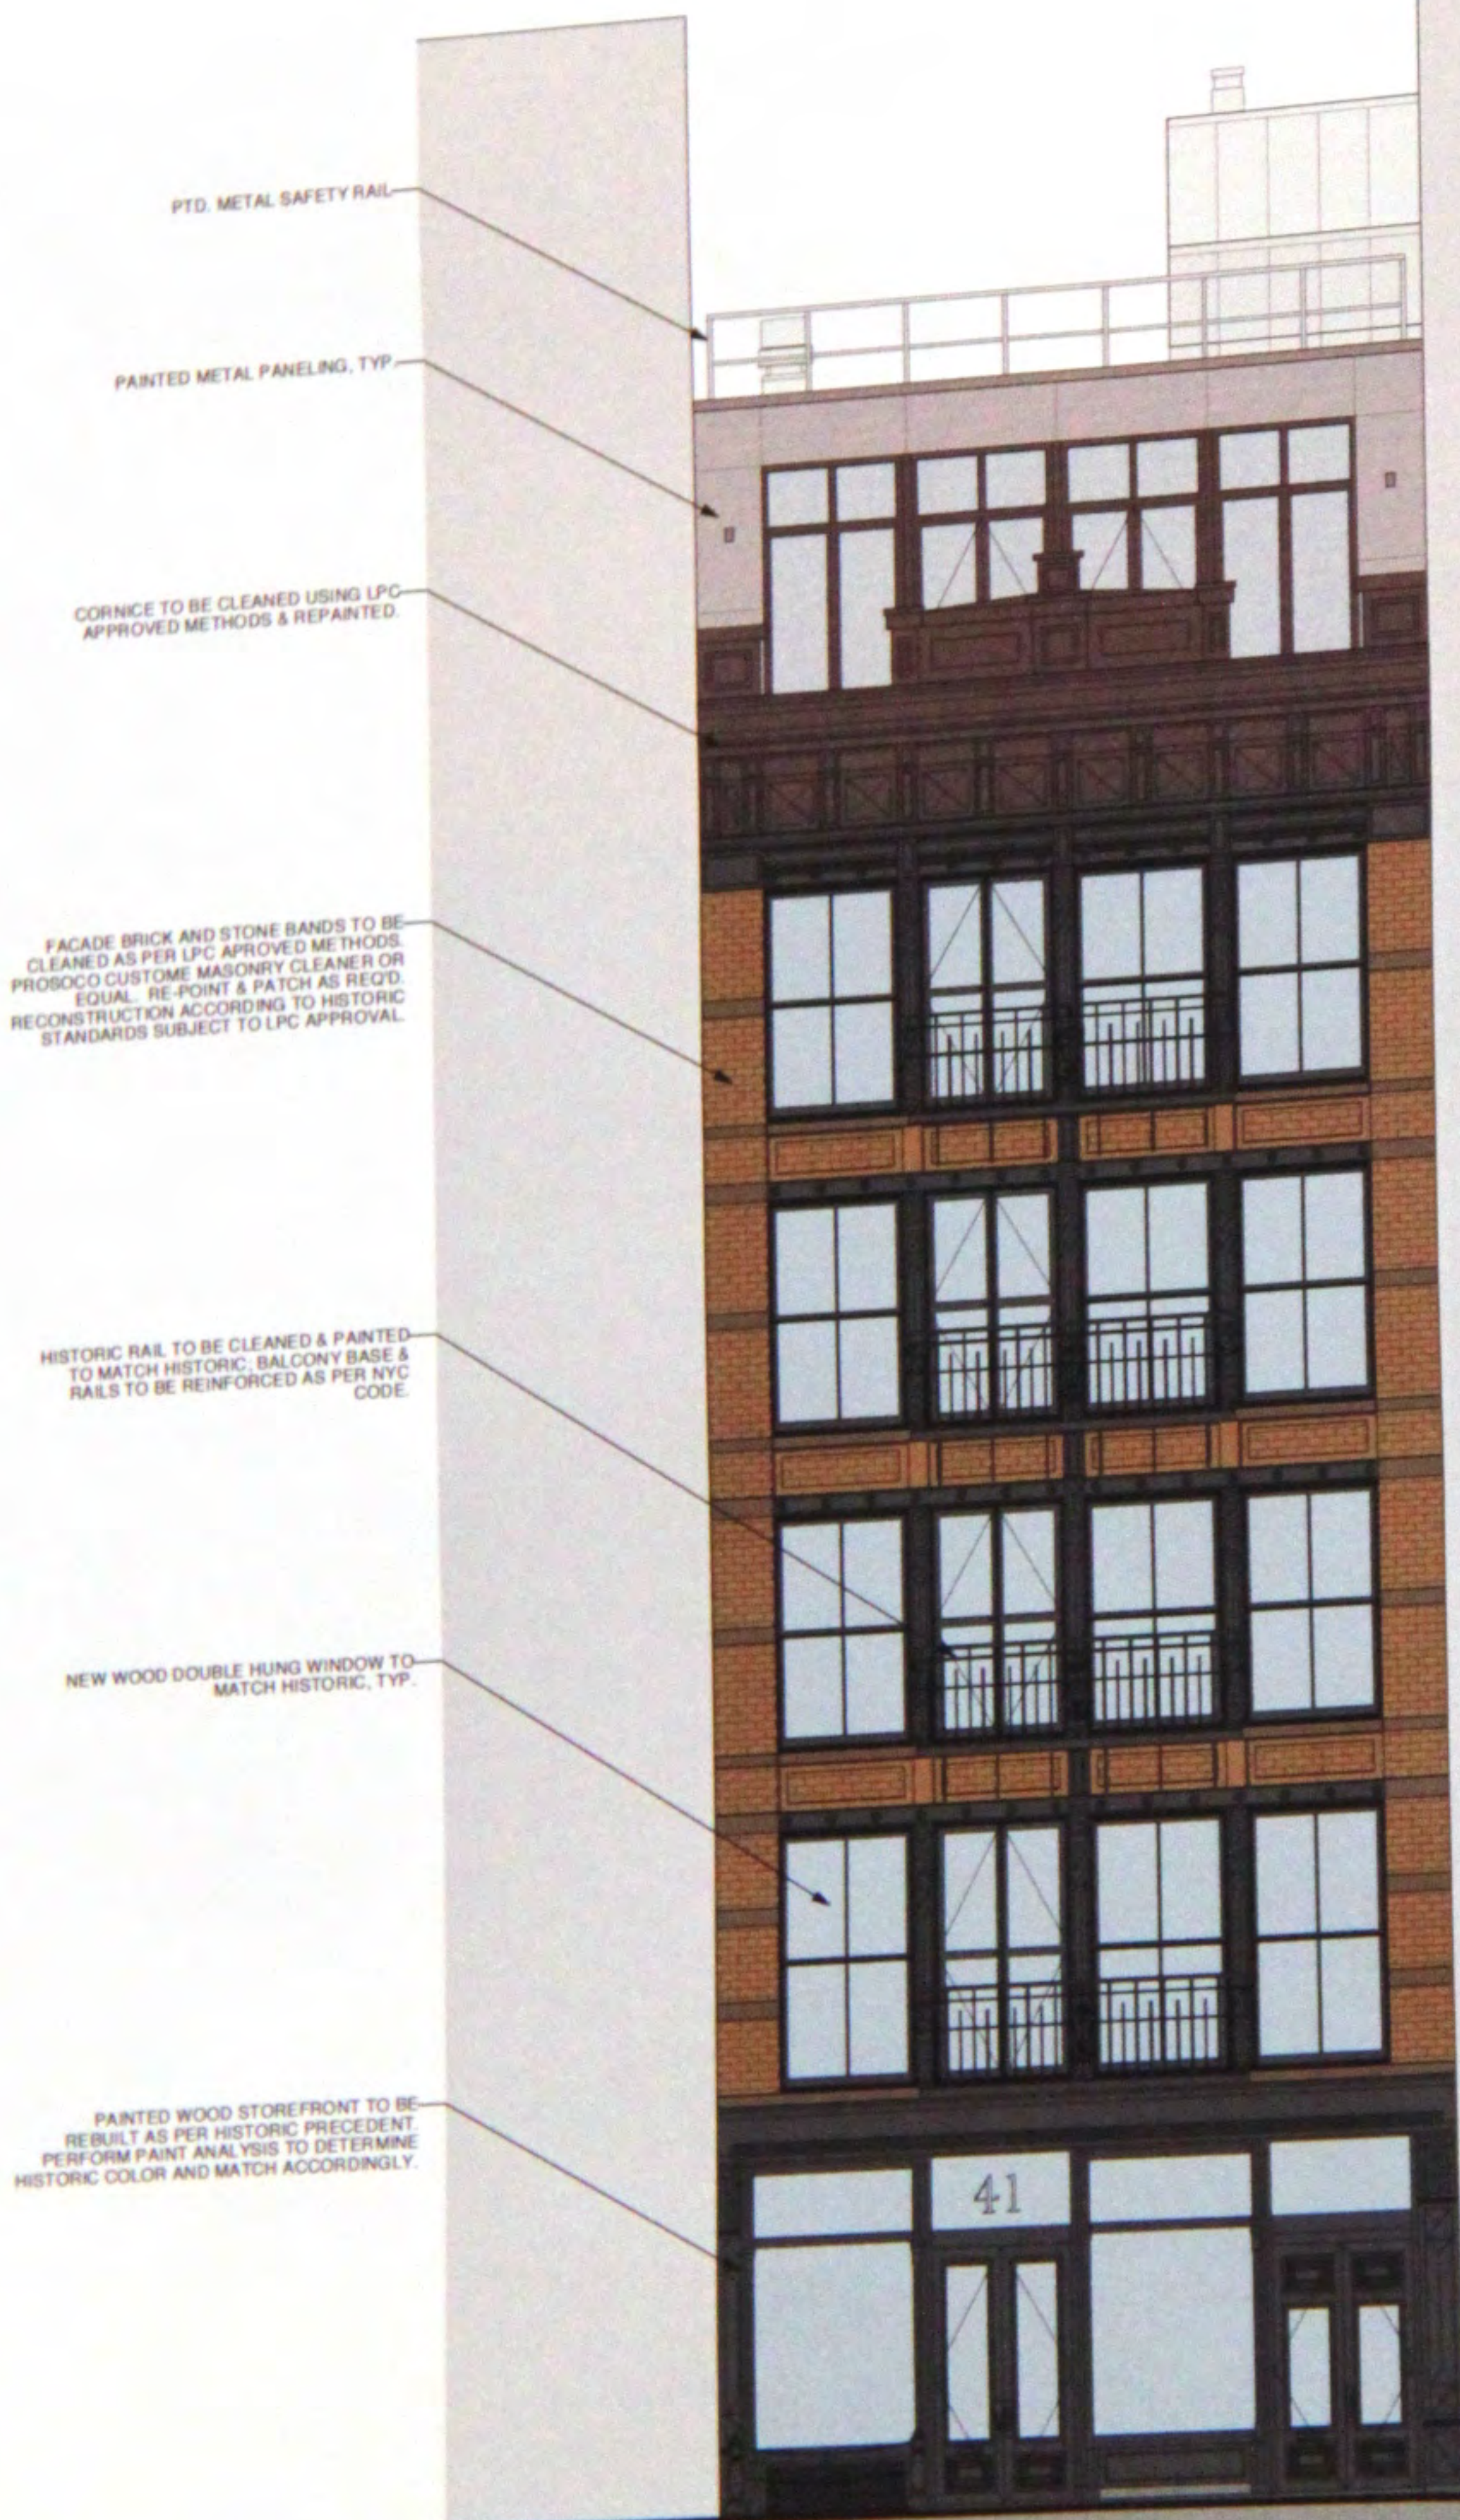

FRONT ELEVATION

REAR ELEVATION


STOREFRONT DETAILS:

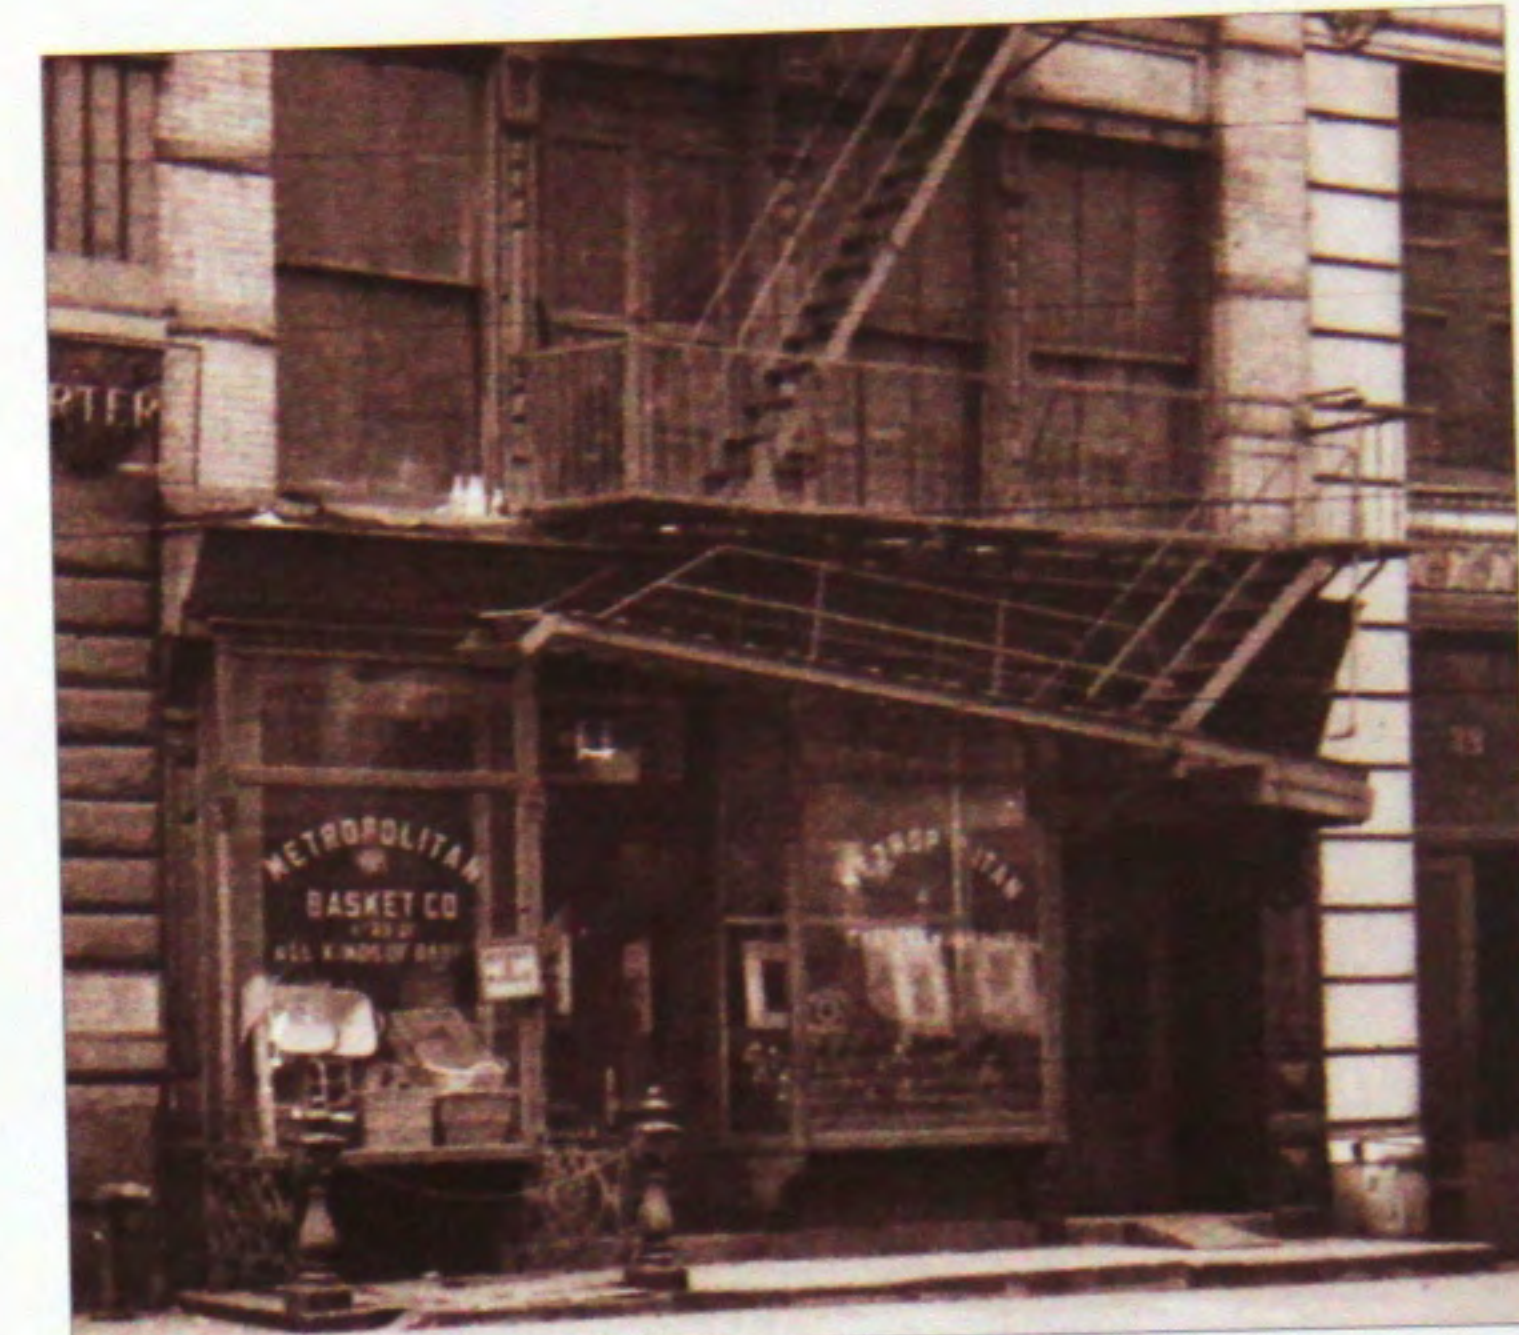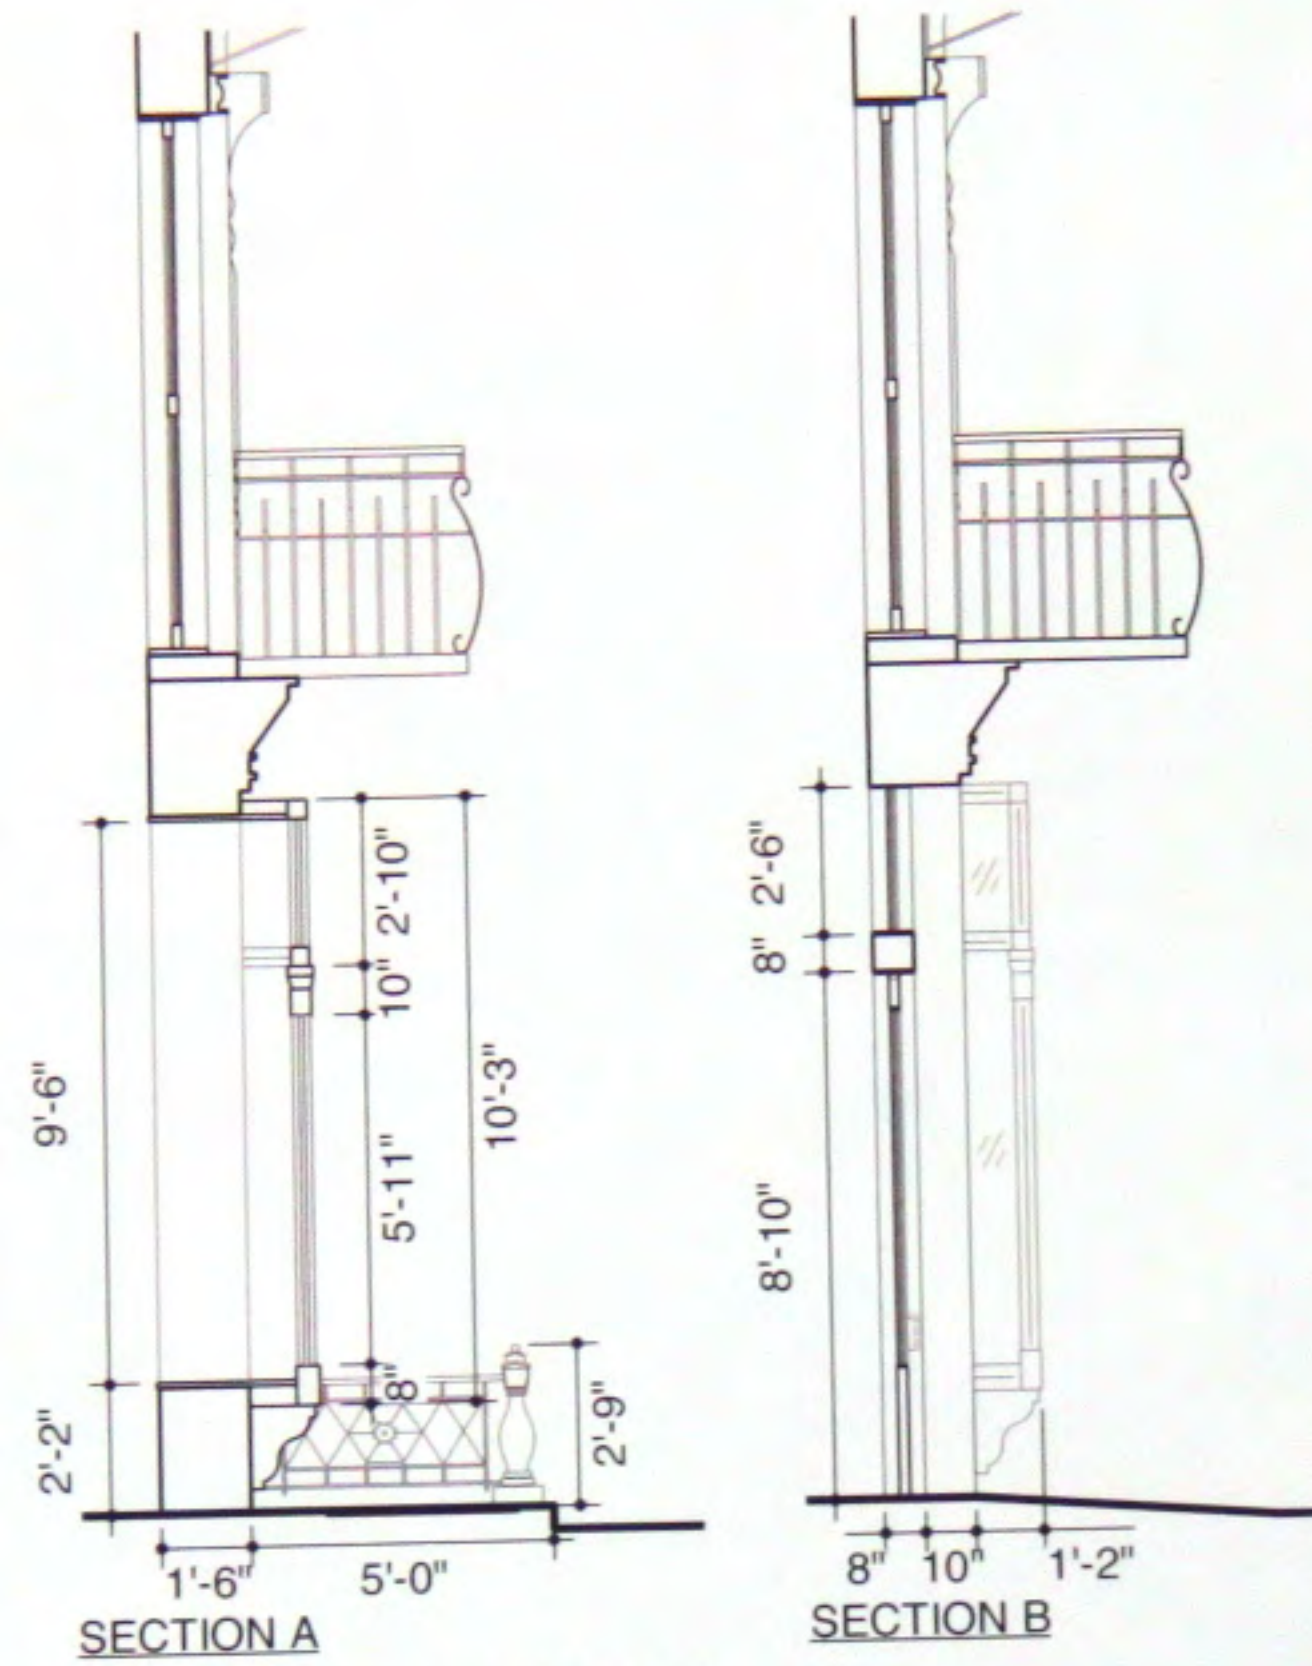

HISTORIC STOREFRONT DETAIL & SIDEWALK CONDITION



EXISTING STOREFRONT DETAIL & SIDEWALK CONDITION

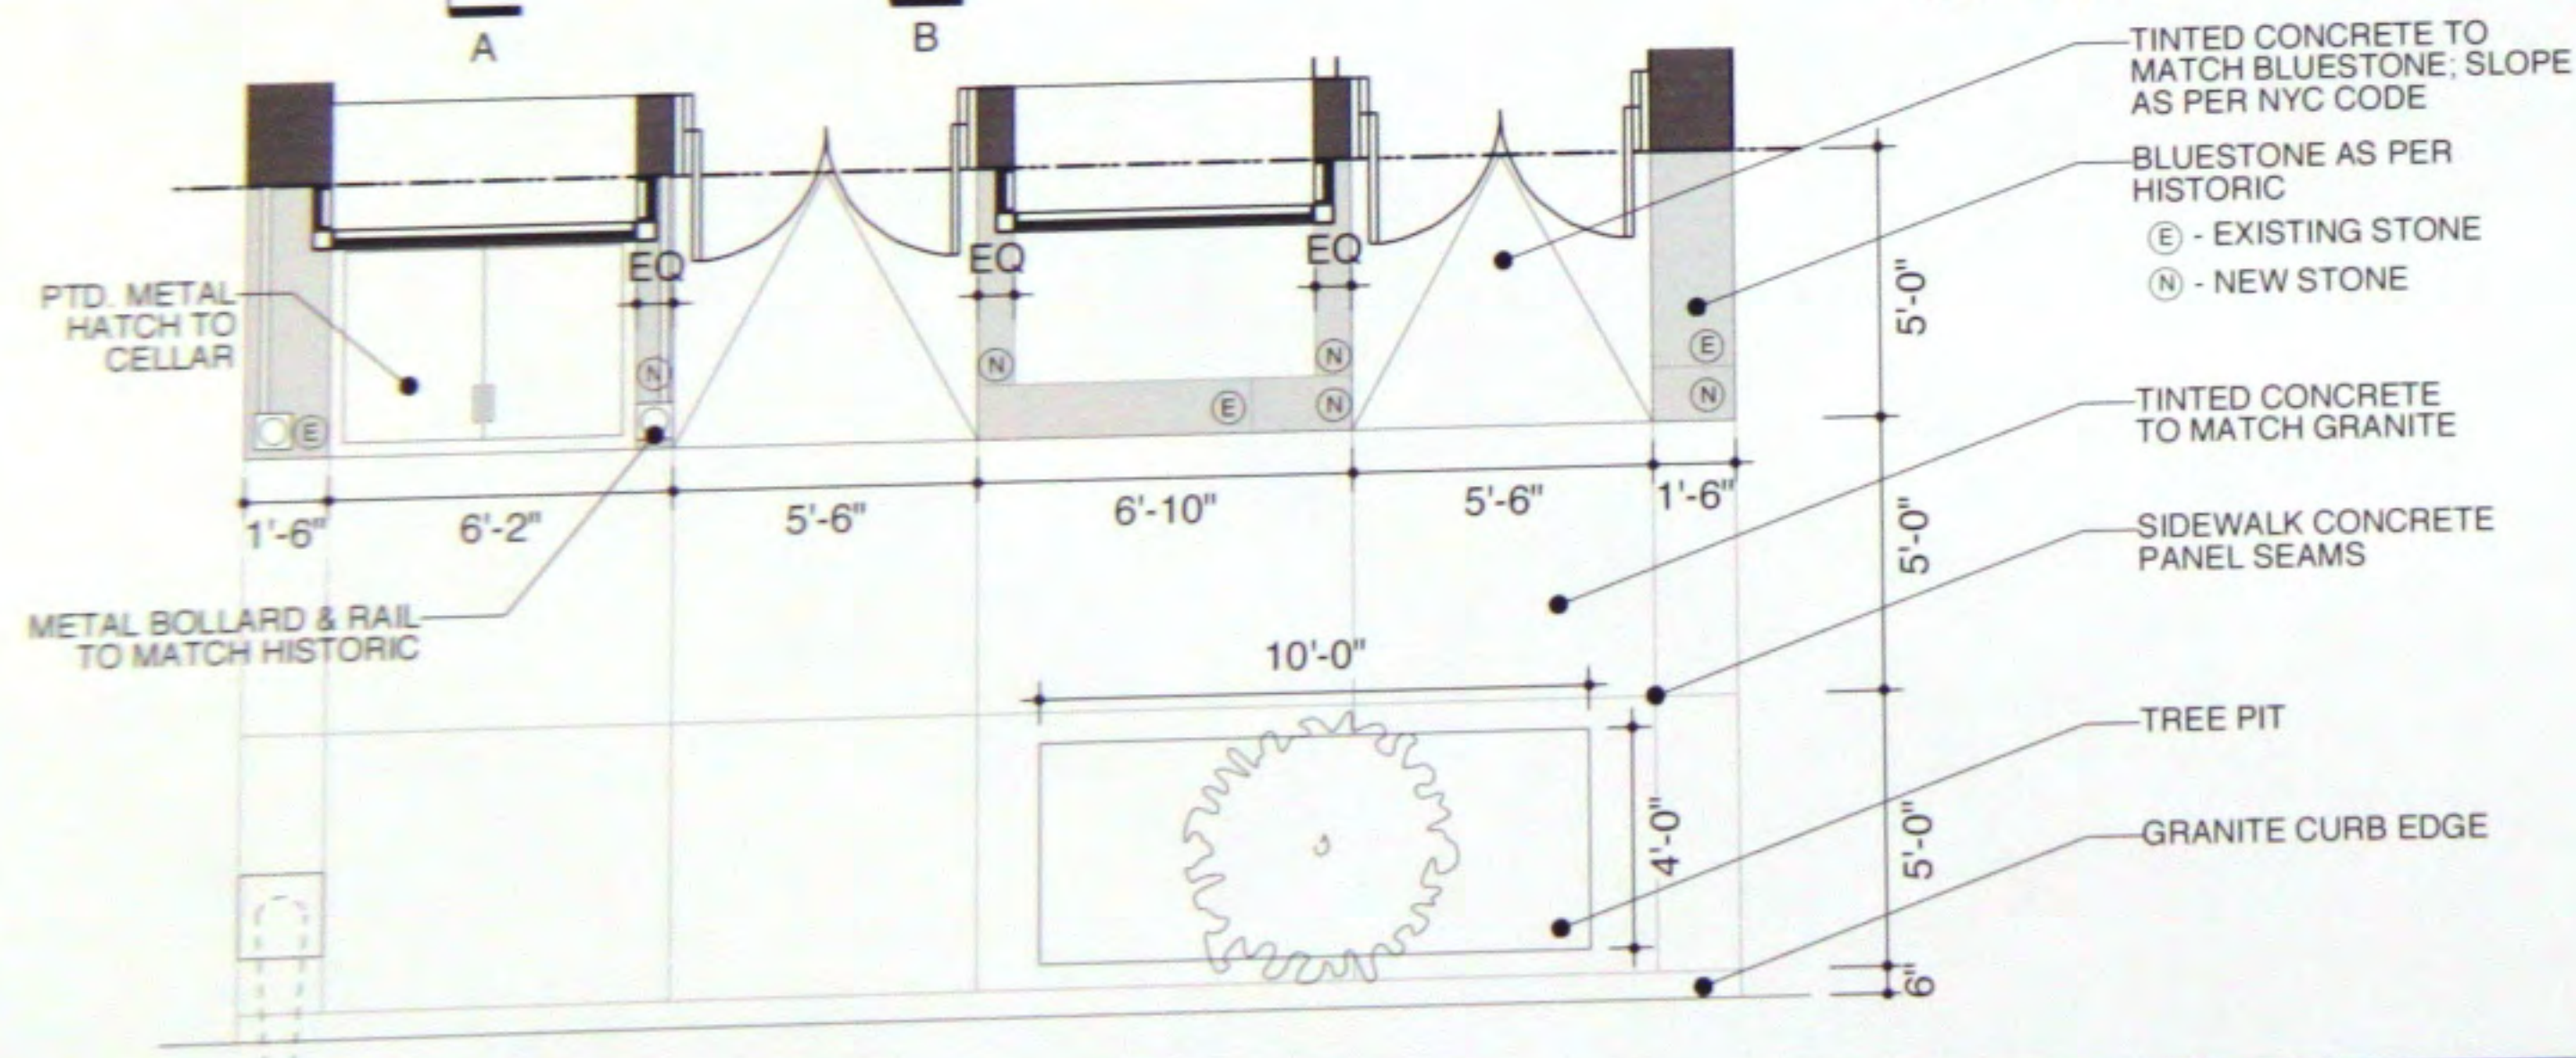


STOREFRONT & SIDEWALK DETAILS

MORRIS ADJMI ARCHITECTS

41 GREAT JONES ST.




DATE: 21 JANUARY 2014
SCALE: 3/16" = 1'-0"

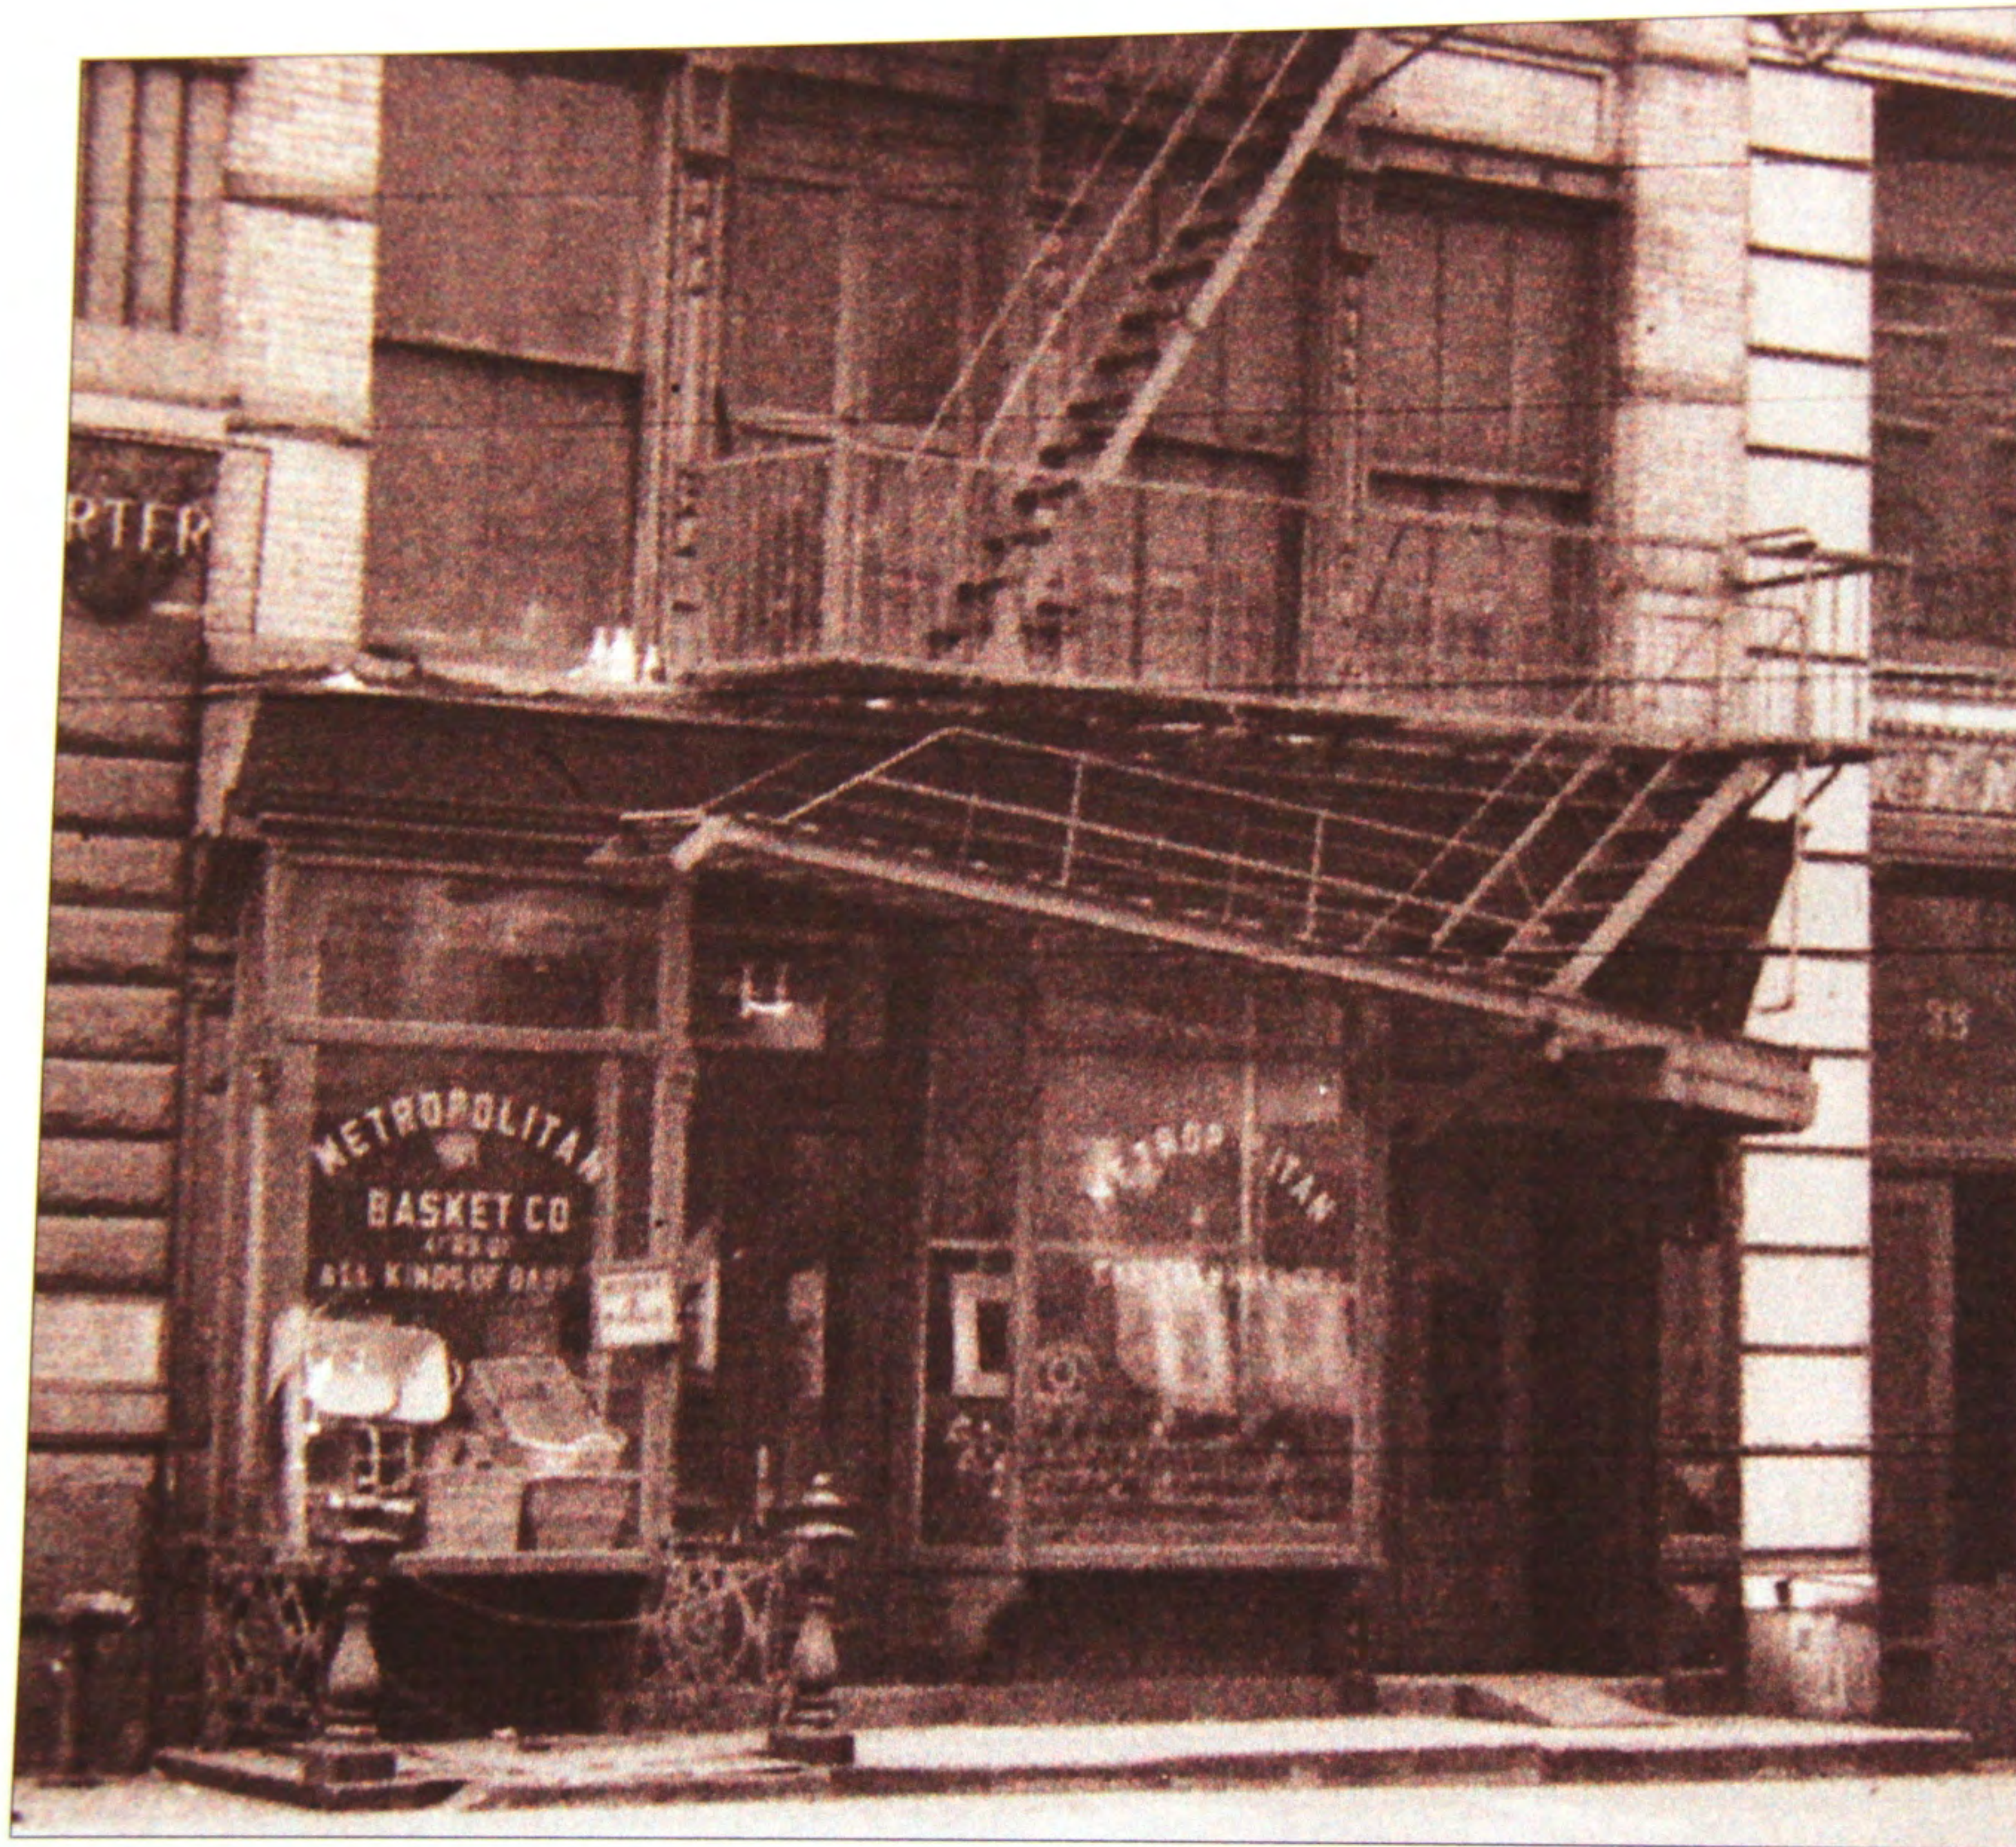

HISTORIC STOREFRONT DETAIL & SIDEWALK CONDITION



STOREFRONT DETAILS:

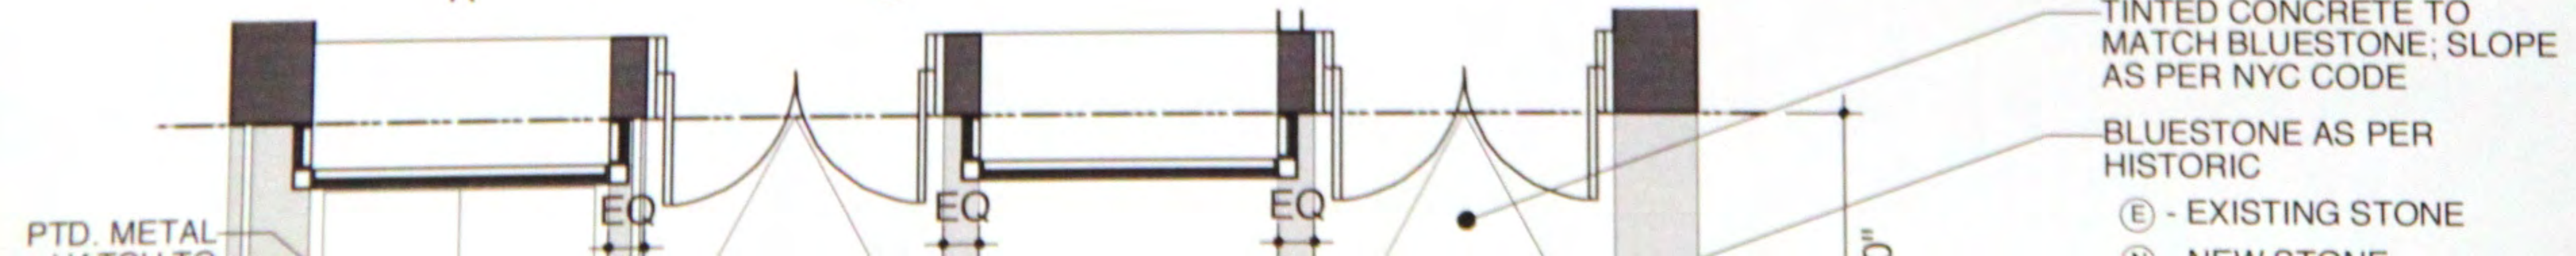
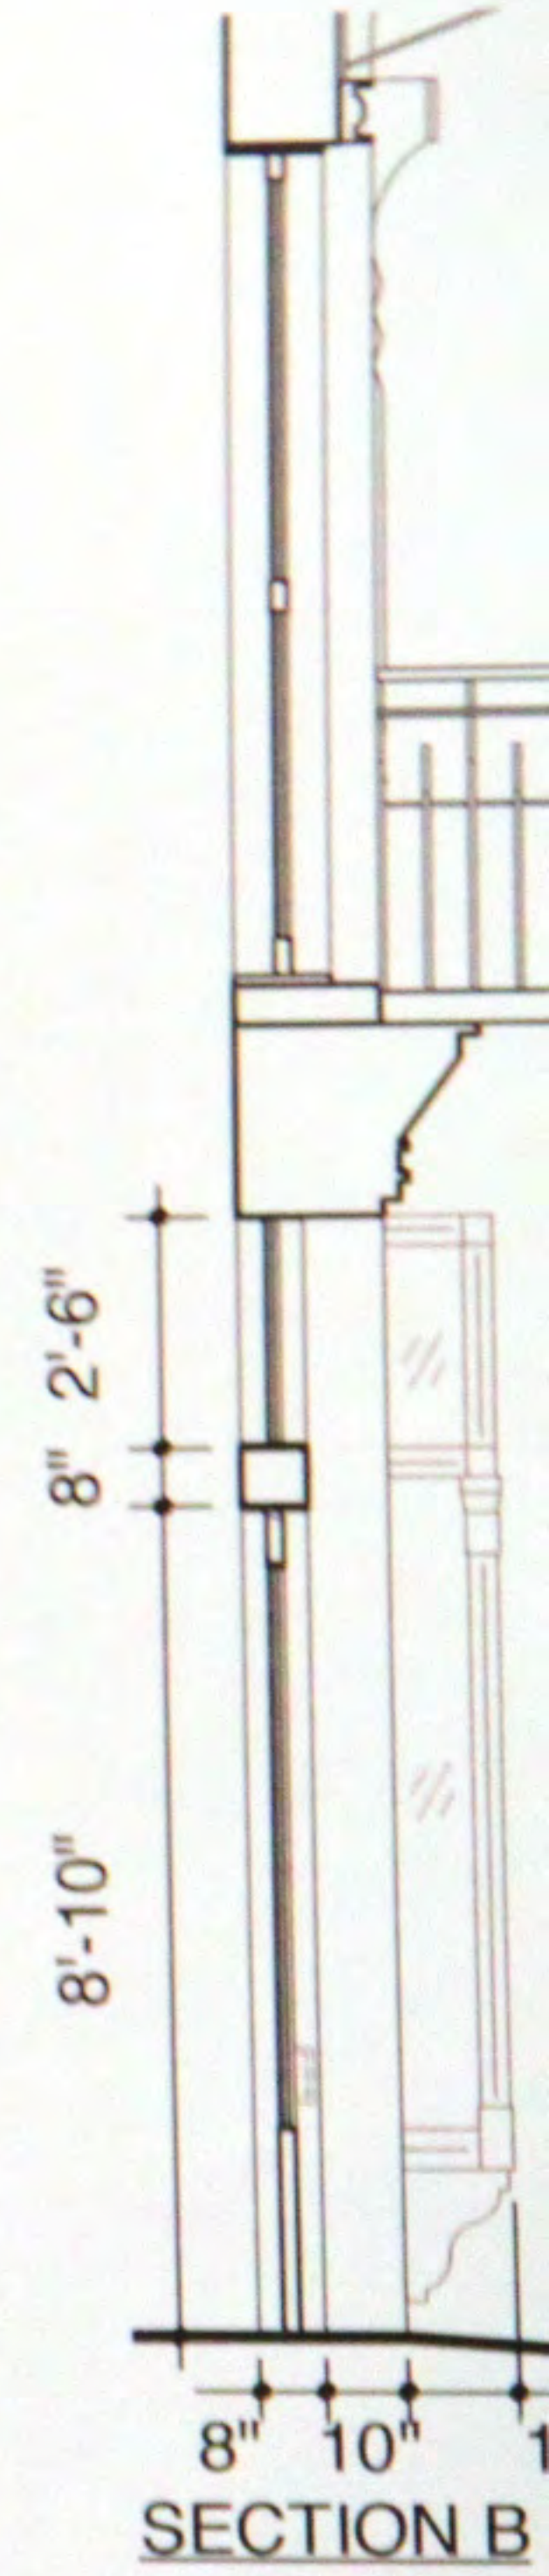
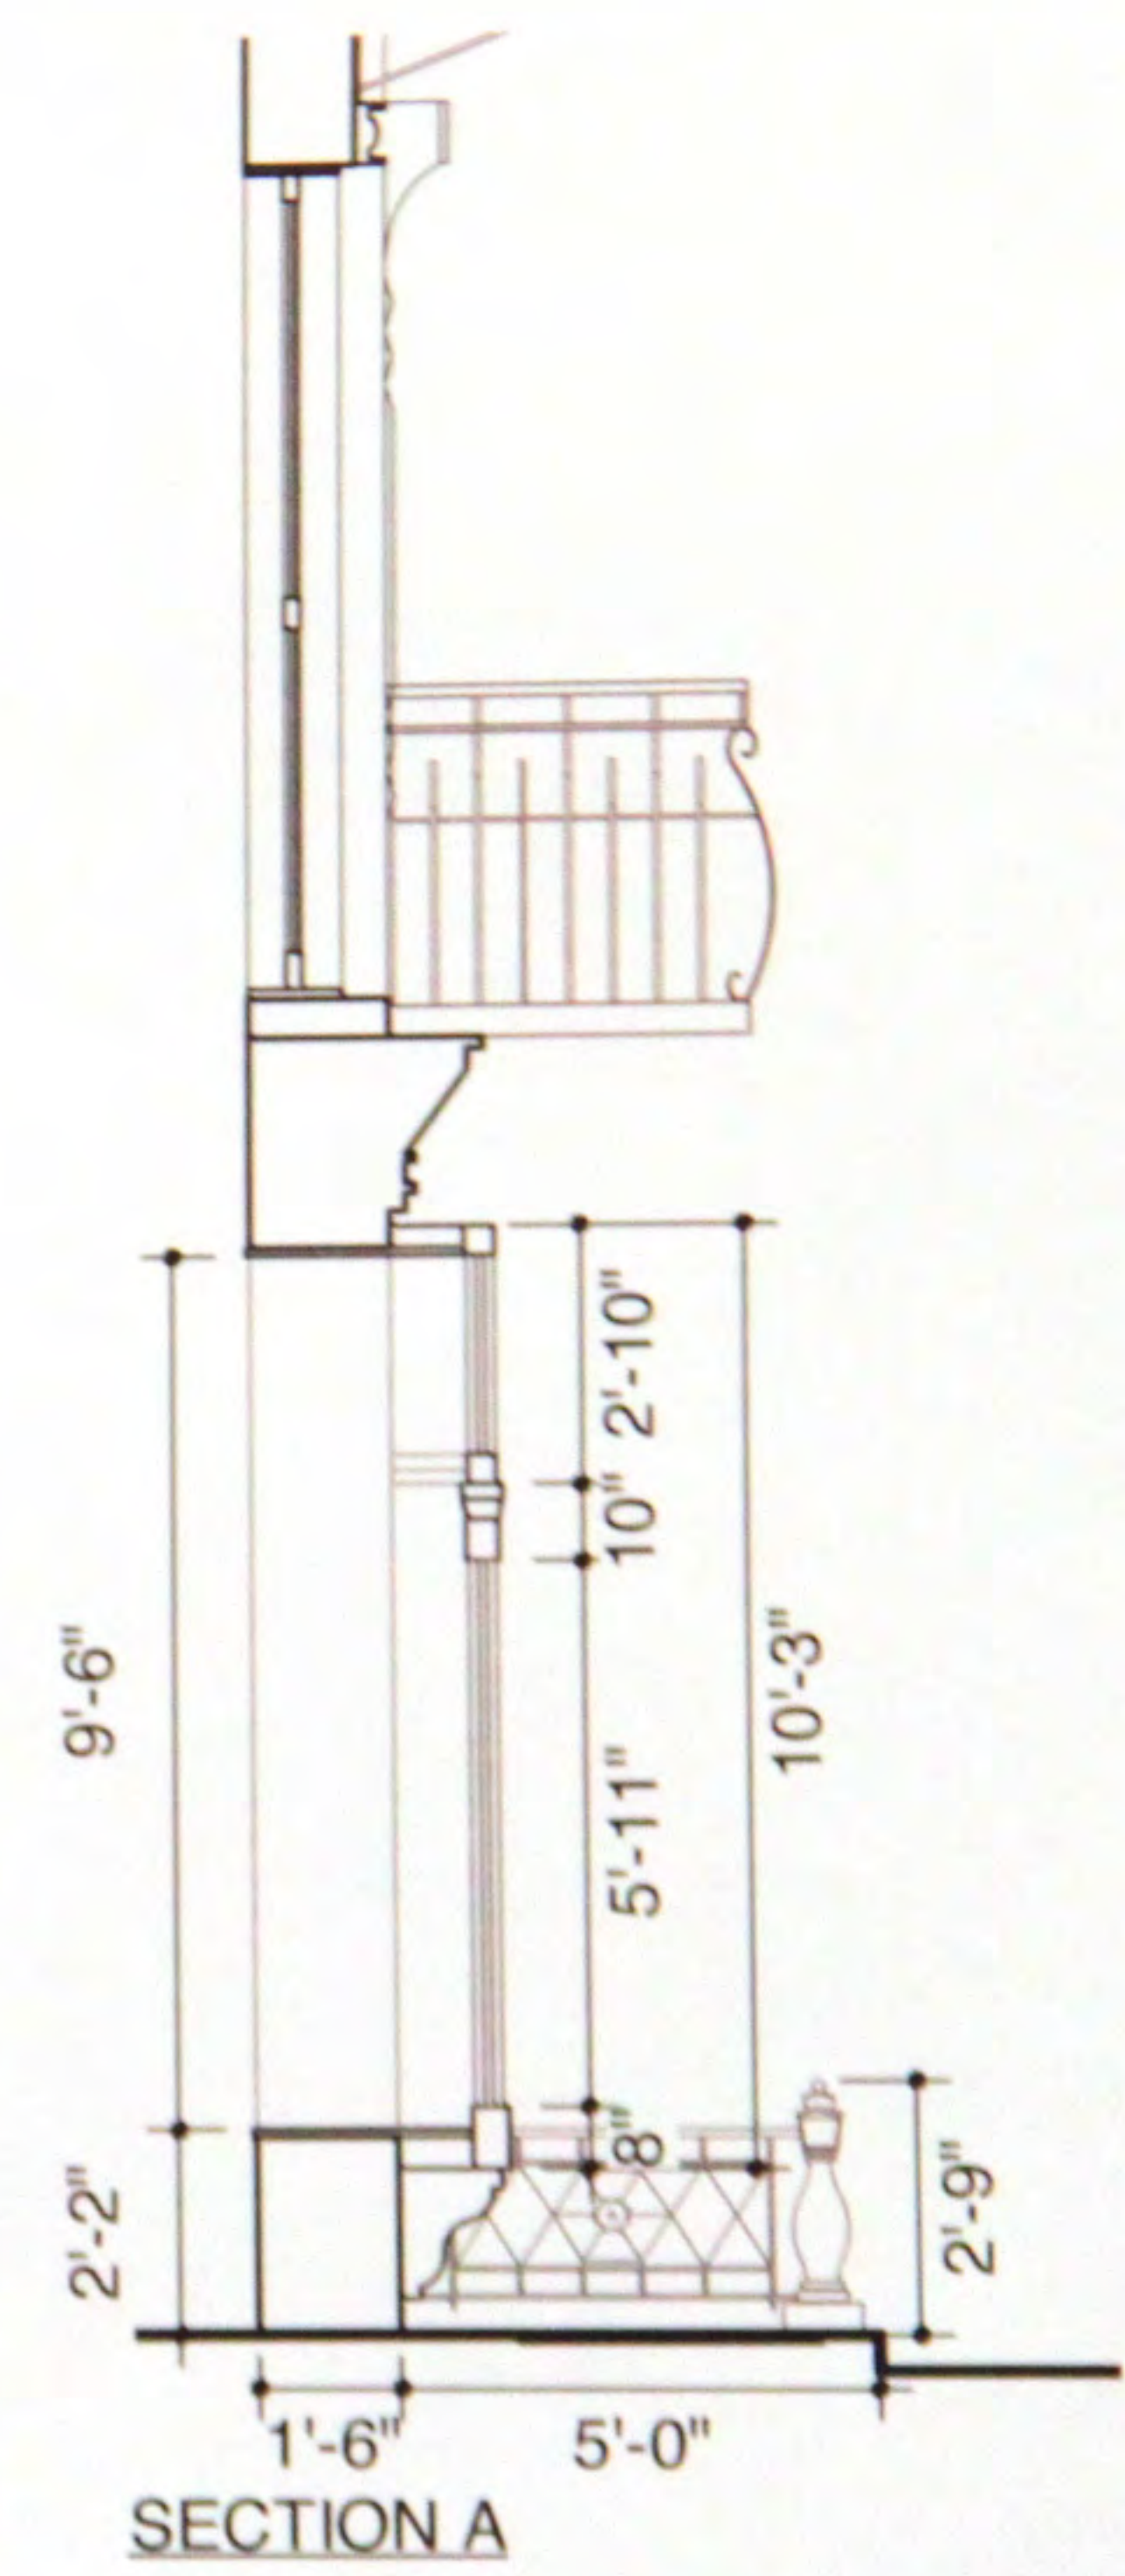




TINTED CONCRETE TO MATCH BLUESTONE; SLOPE AS PER NYC CODE

BLUESTONE AS PER HISTORIC

- ⓔ - EXISTING STONE
- Ⓝ - NEW STONE


CORNICE DETAILS:

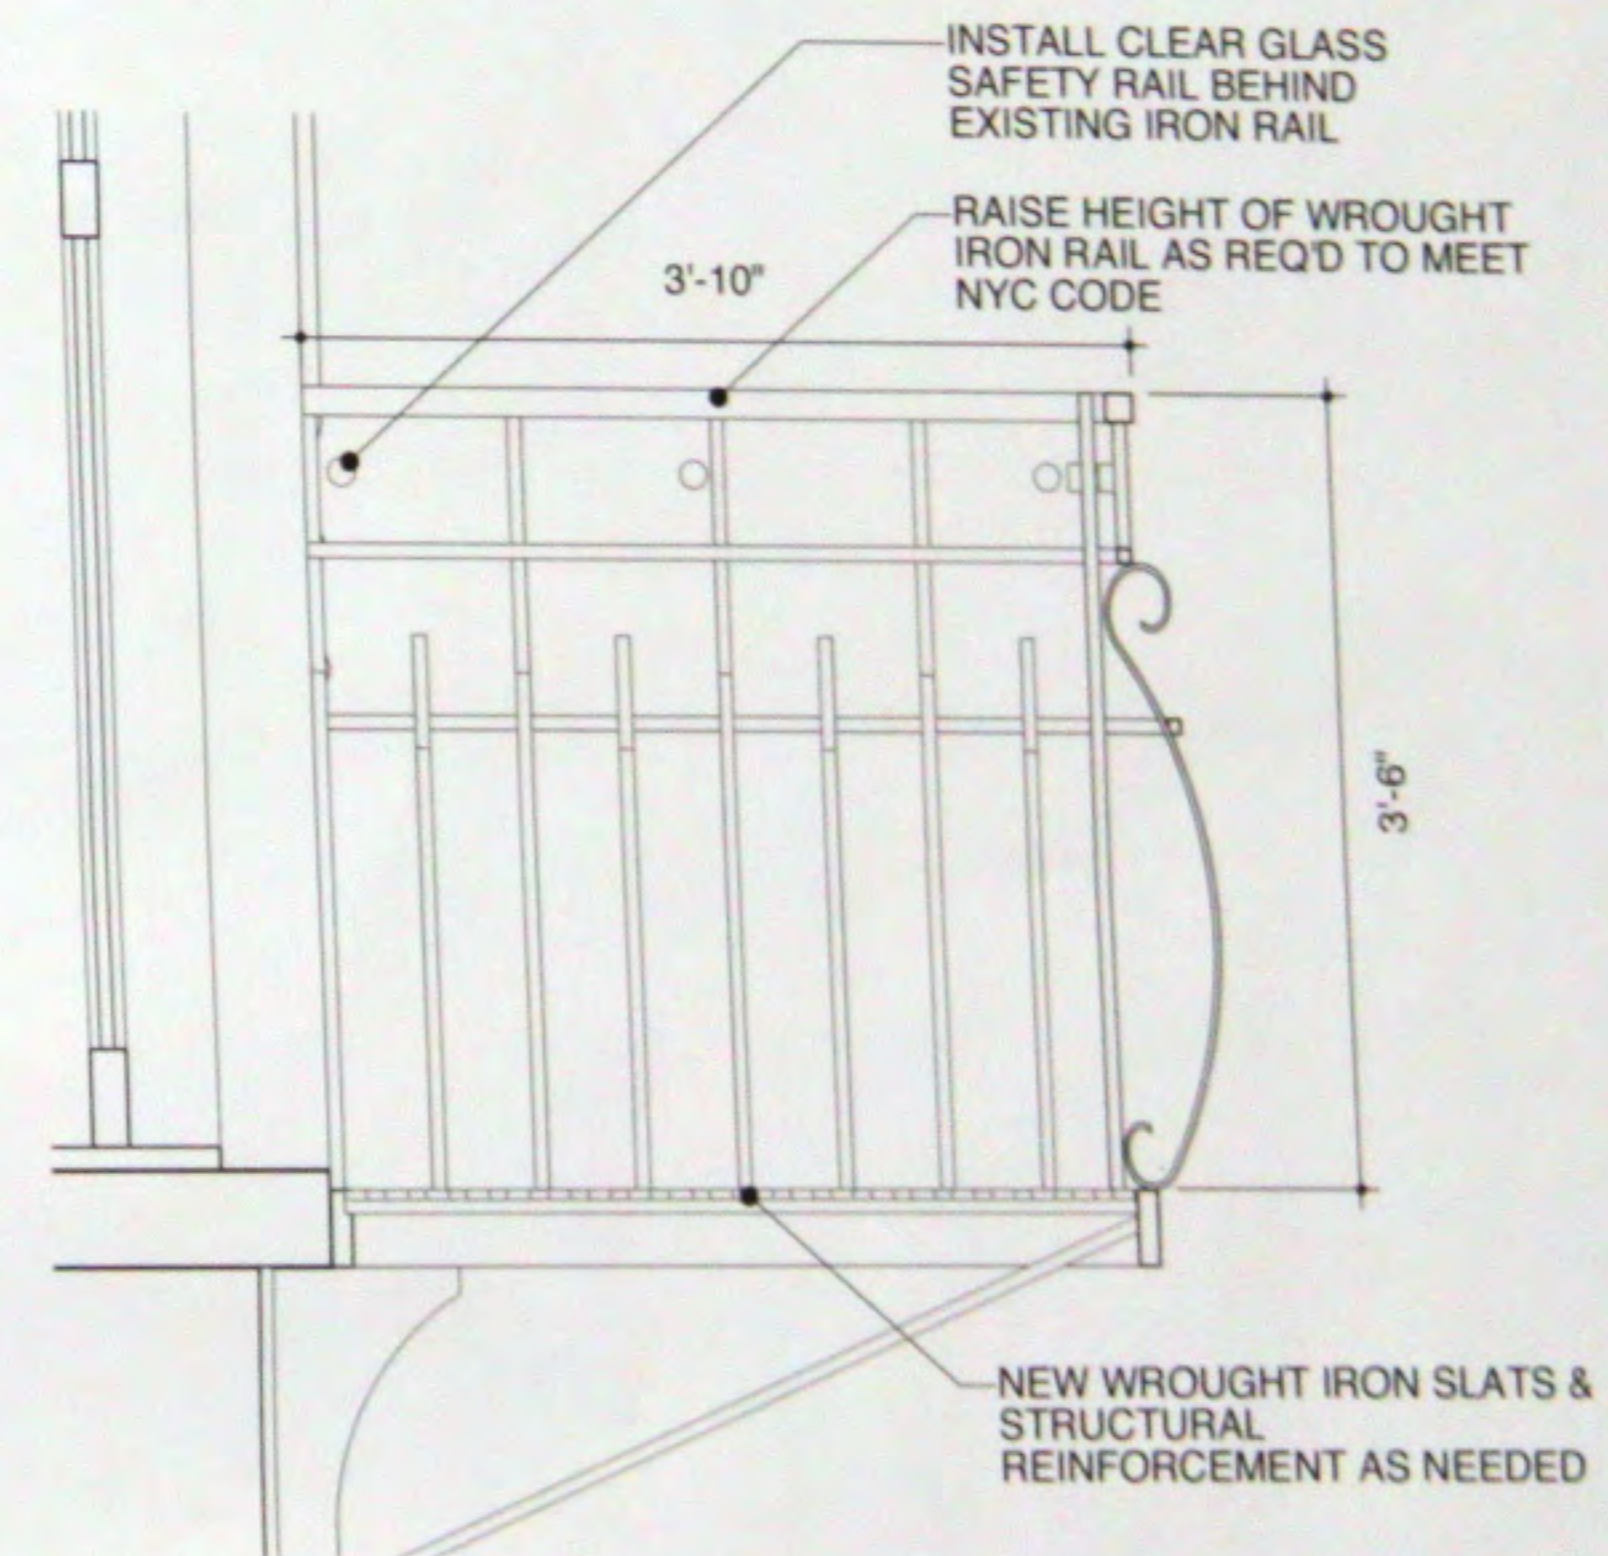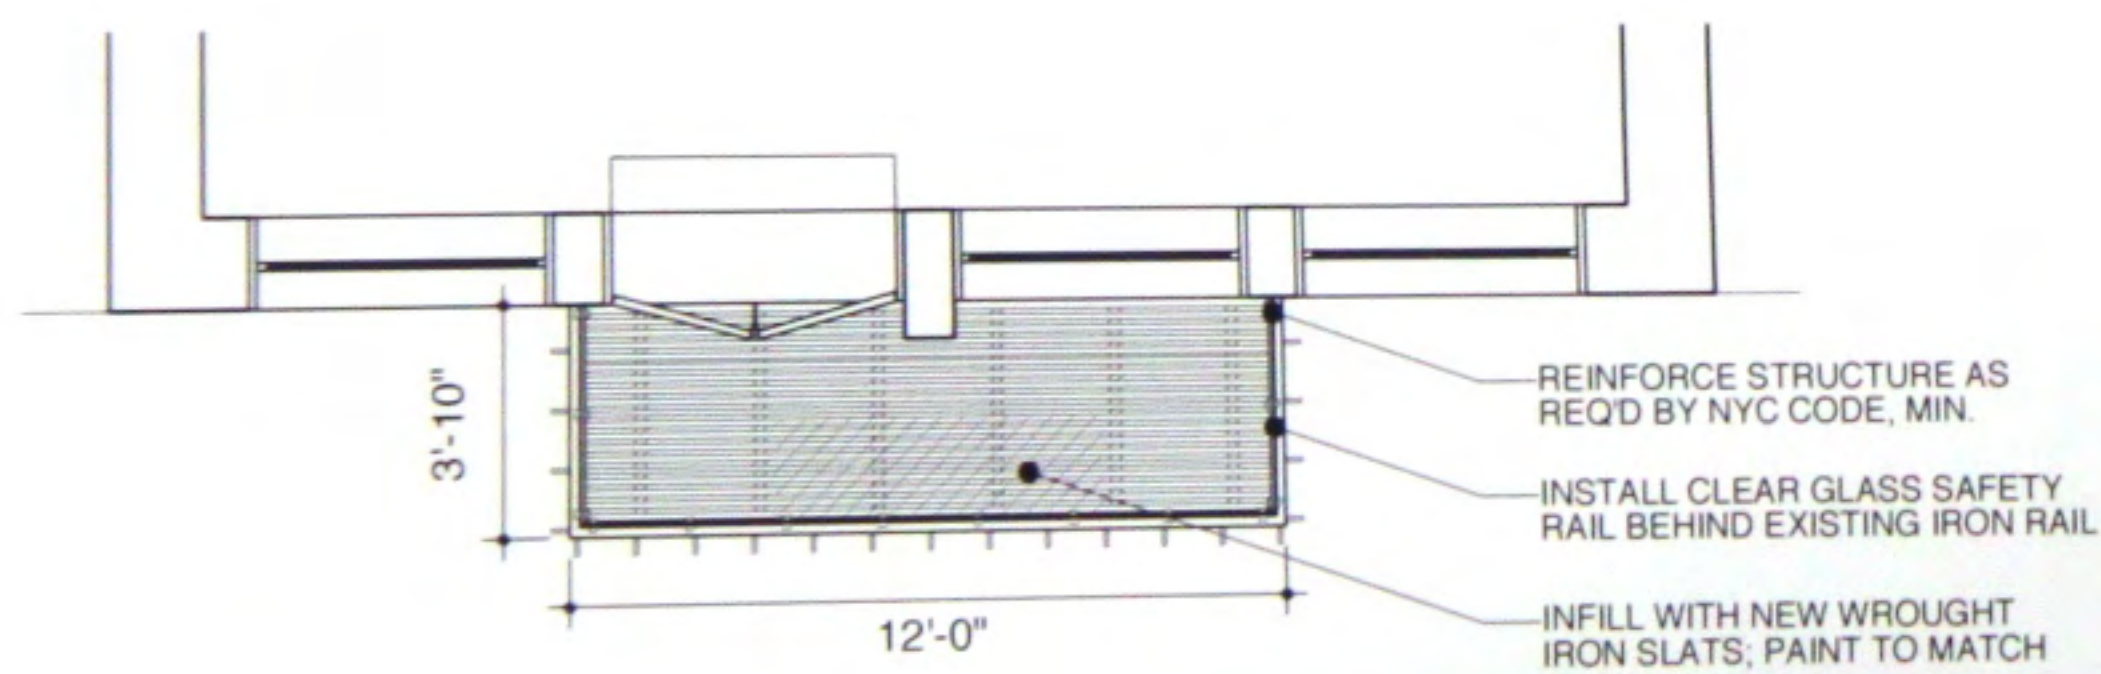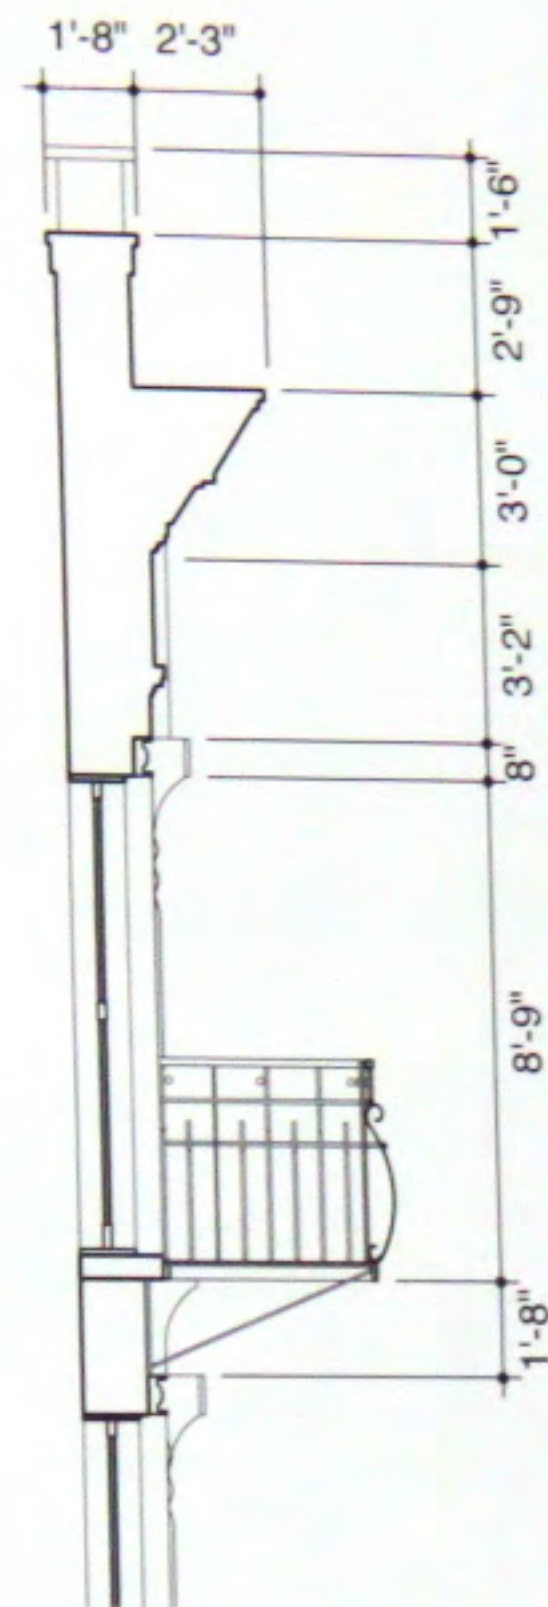

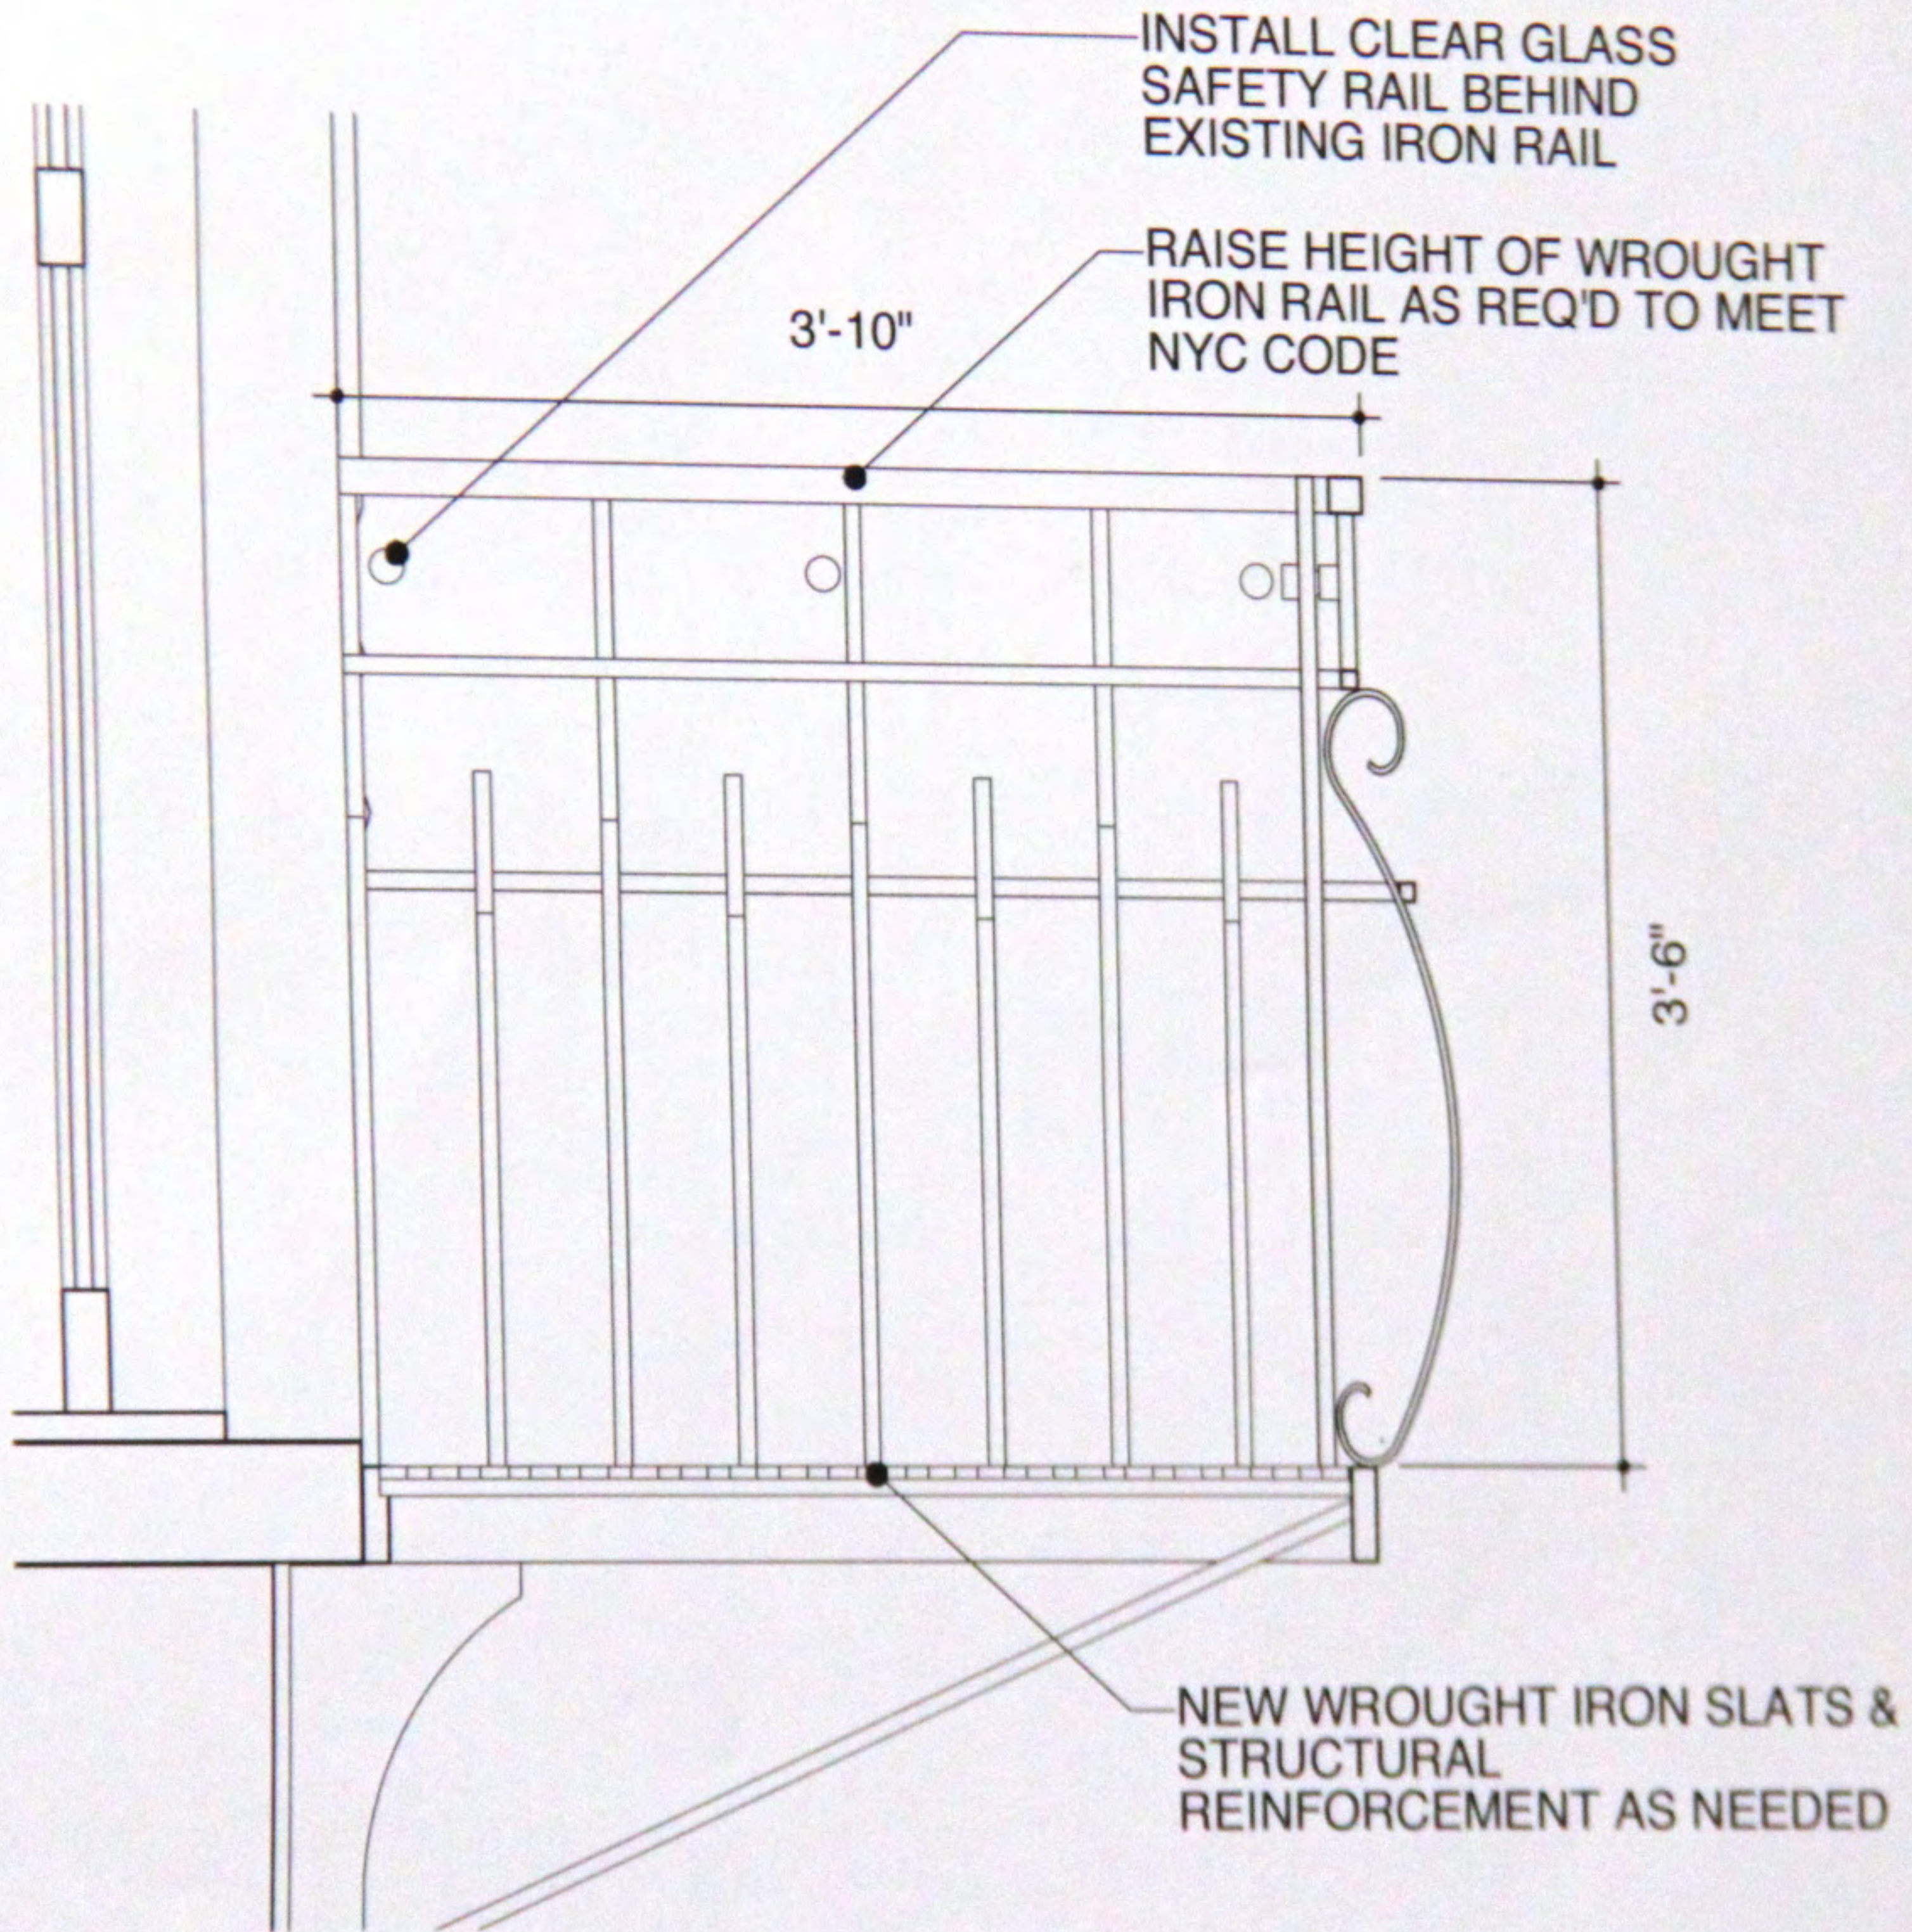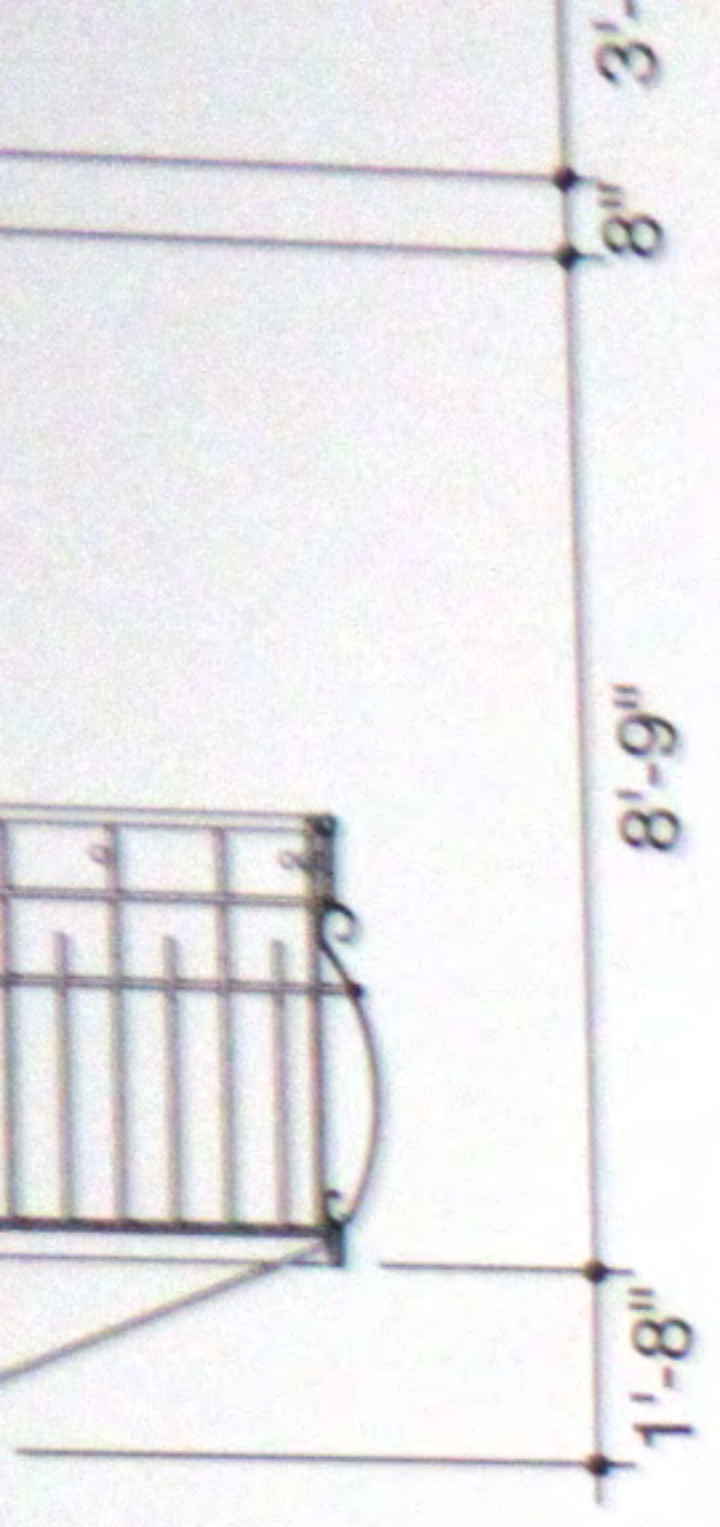



INSTALL CLEAR GLASS
SAFETY RAIL BEHIND
EXISTING

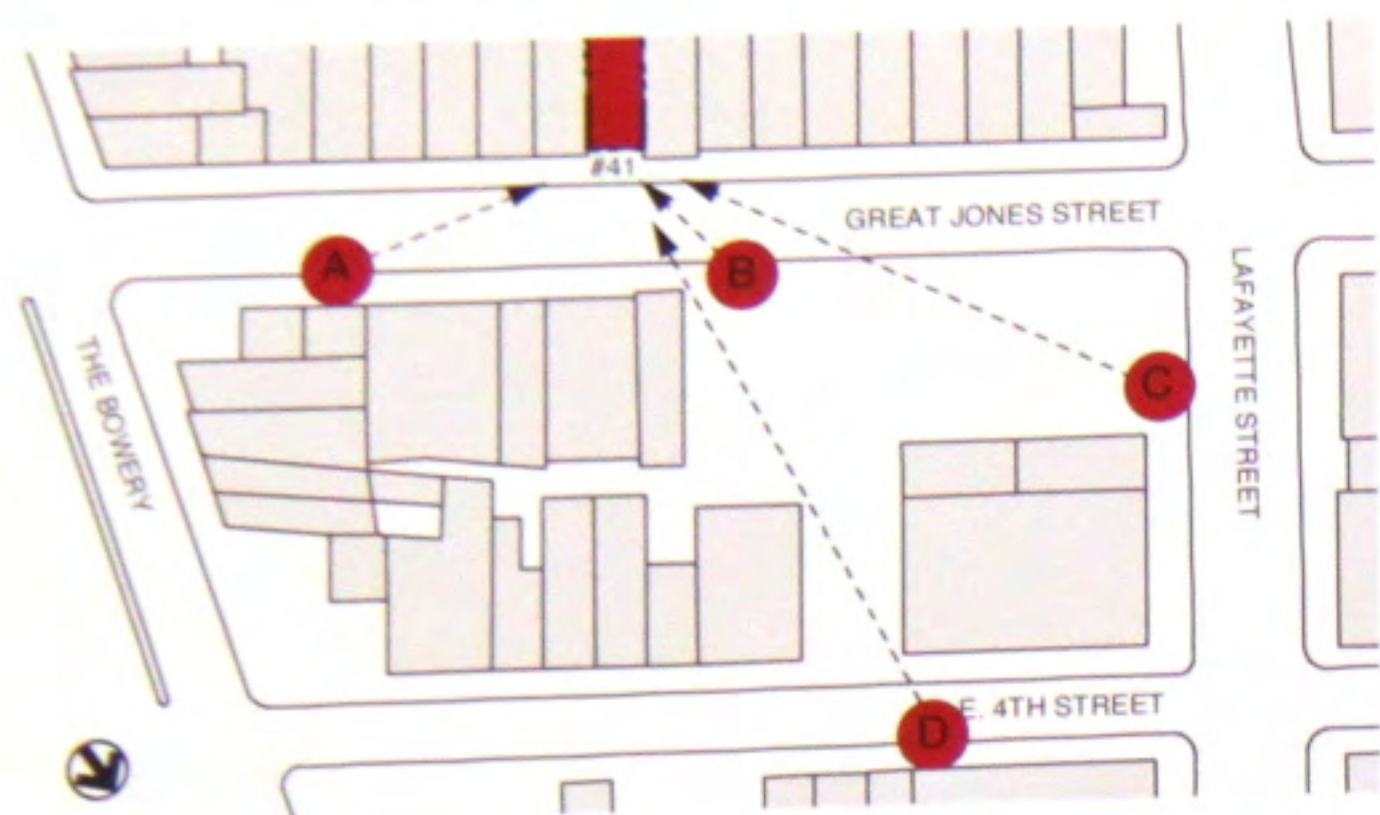

VIEW A



VIEW B



VIEW C



VIEW D


LKHEAD
LKHEAD


ELEVATOR
BULKHEAD

STAIR
BULKHEAD

E 3

T.O. CORNICE
63'-11"

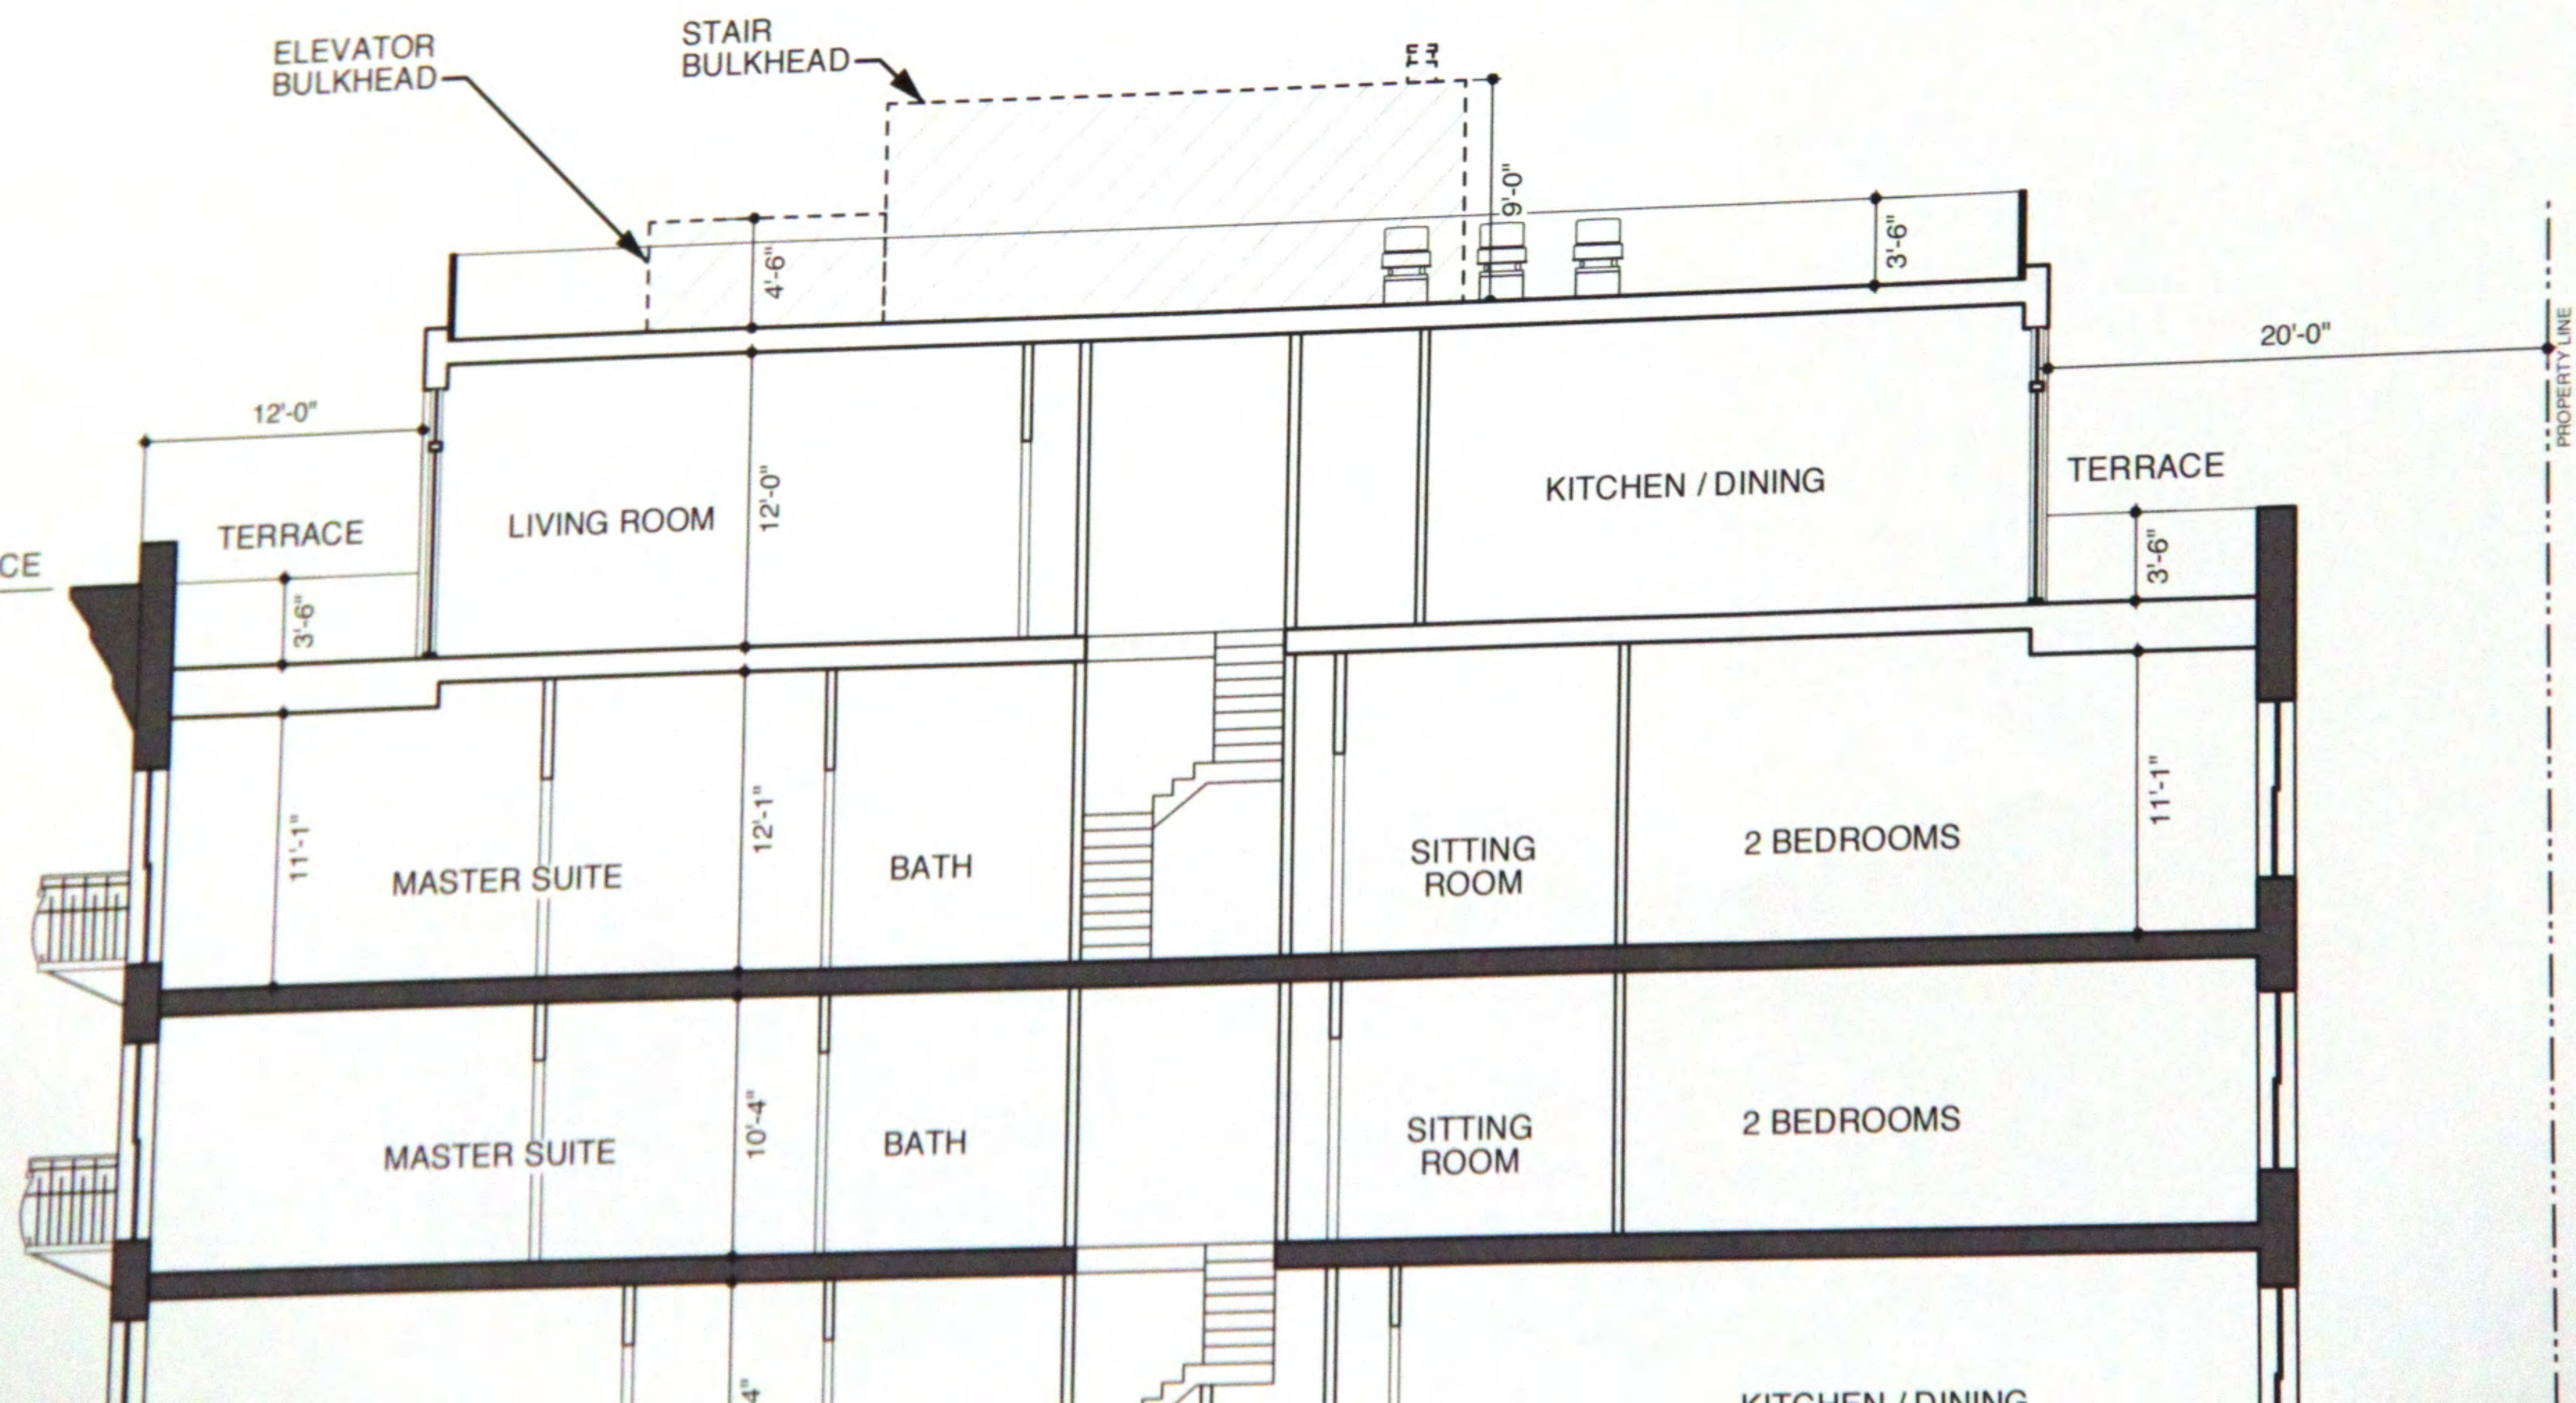

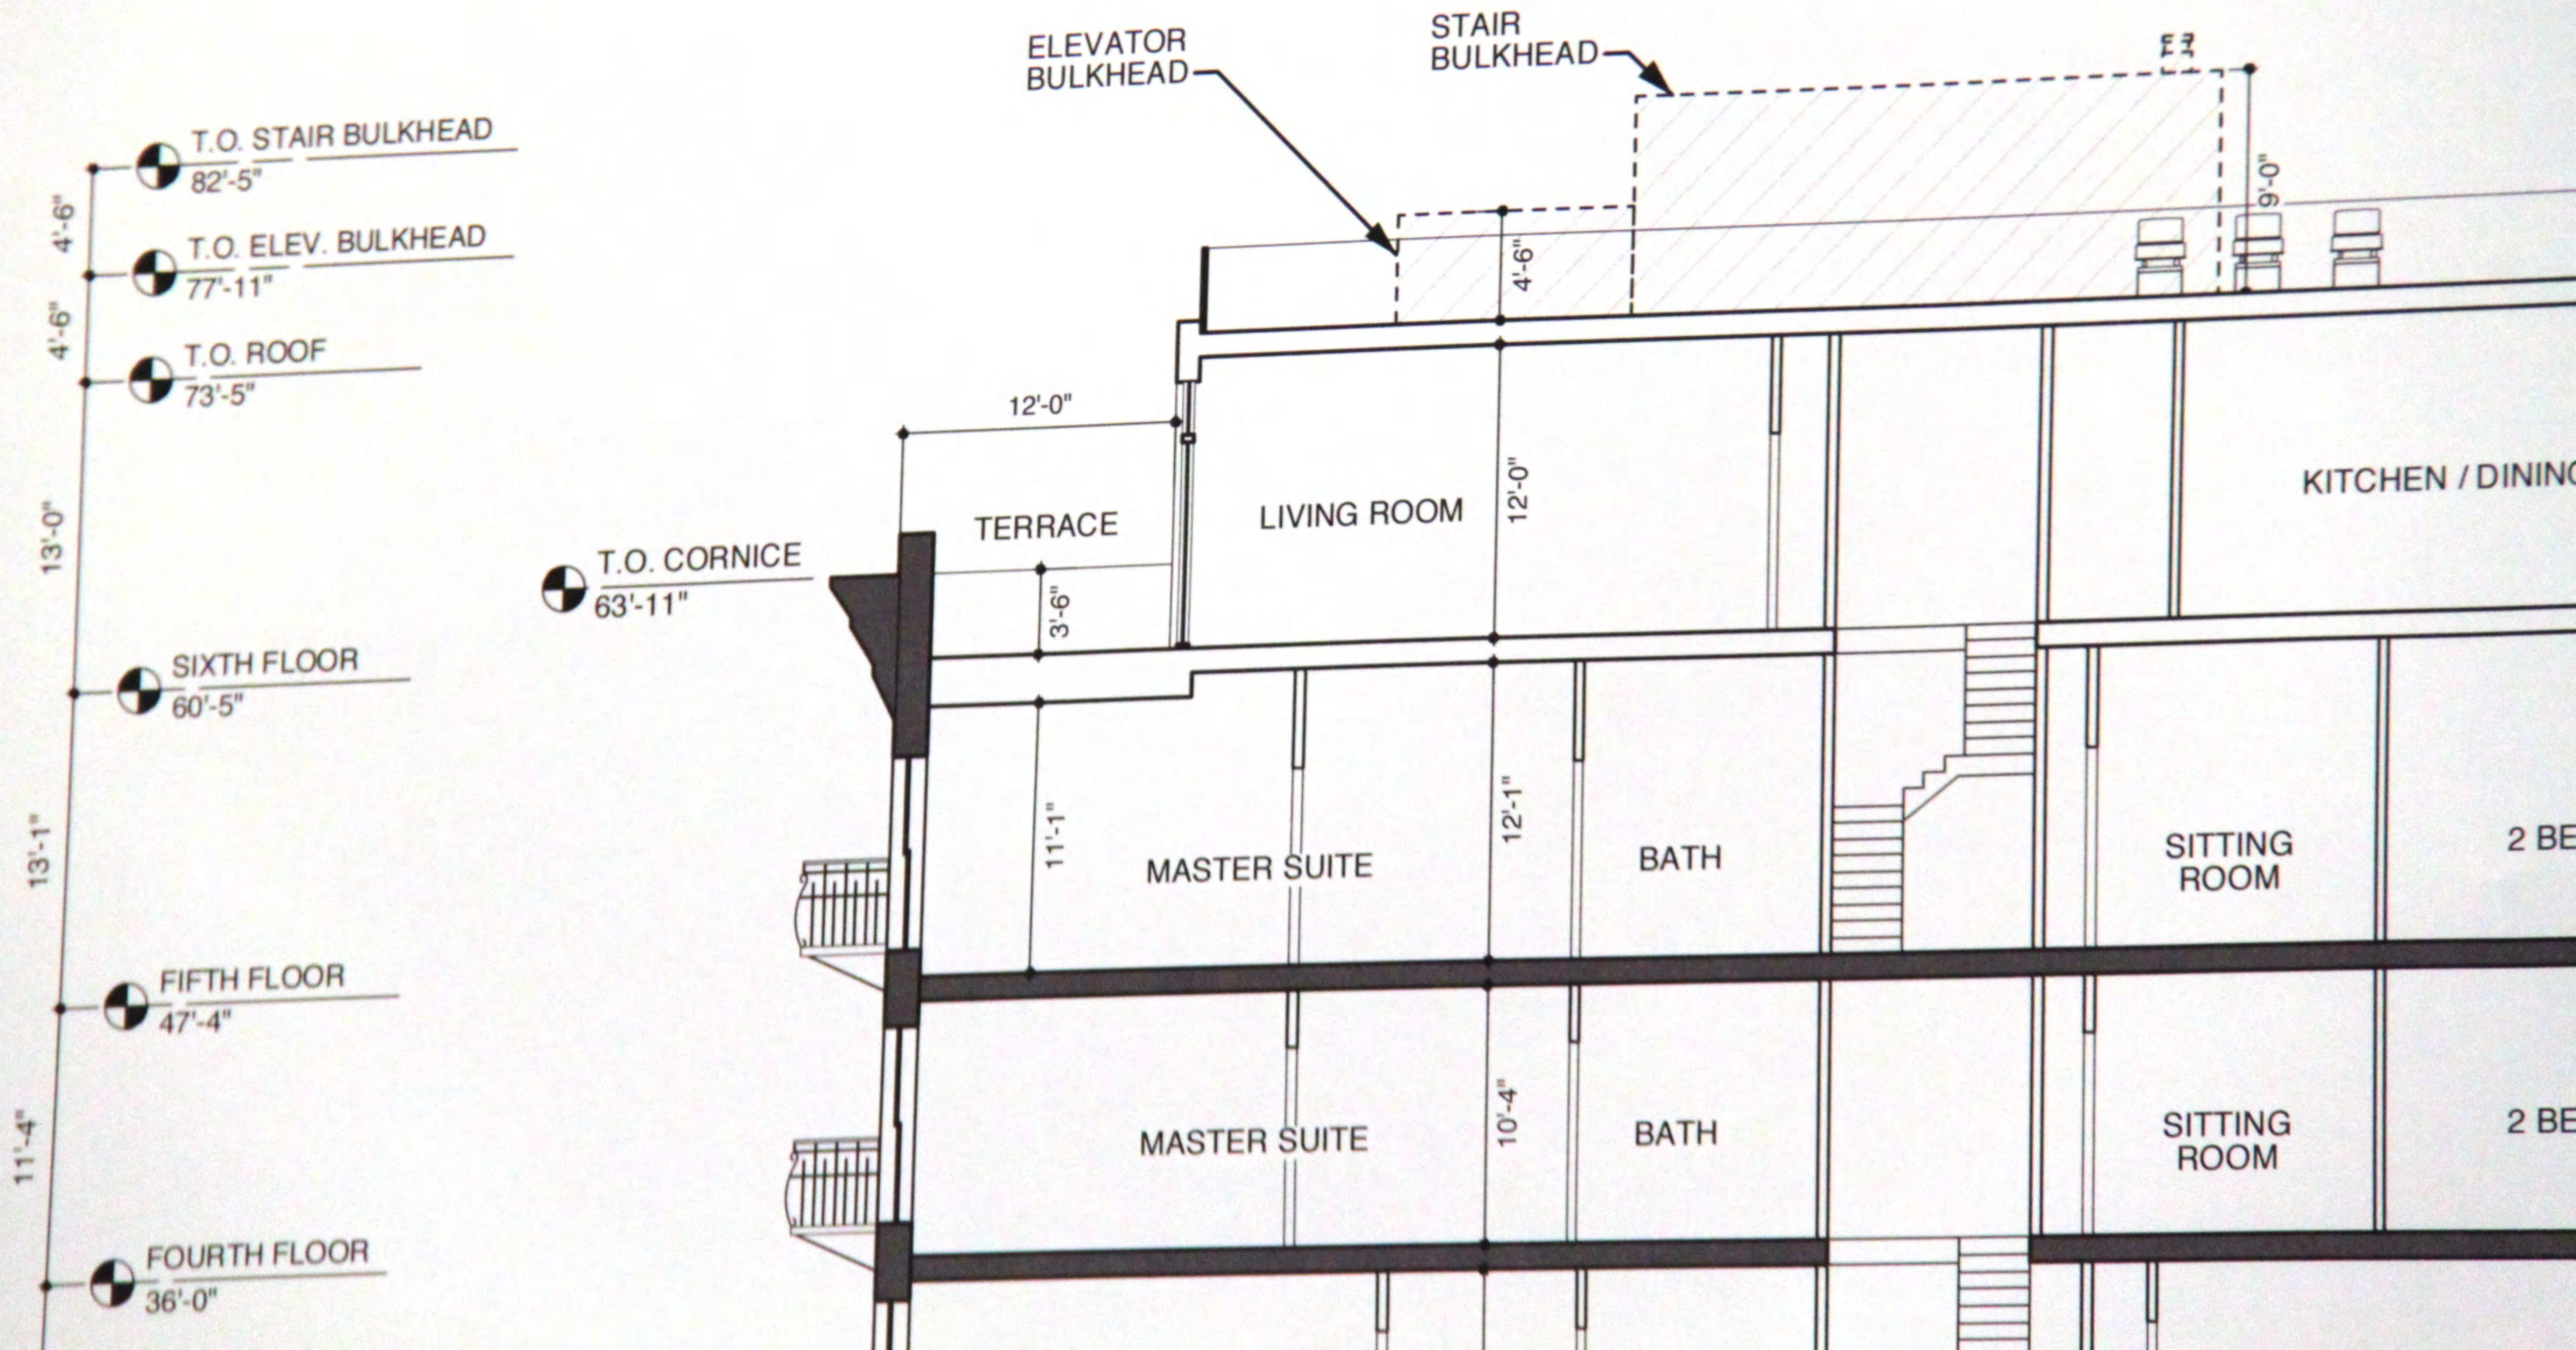

T.O. STAIR BULKHEAD
82'-5"

T.O. ELEV. BULKHEAD
77'-11"

T.O. ROOF
73'-5"

T.O. CORNICE
63'-11"

SIXTH FLOOR
60'-5"

FIFTH FLOOR
47'-4"

FOURTH FLOOR
36'-0"

ELEVATOR BULKHEAD

STAIR BULKHEAD

TERRACE

LIVING ROOM

KITCHEN / DINING

MASTER SUITE

BATH

SITTING ROOM

2 BE

MASTER SUITE

BATH

SITTING ROOM

2 BE

12'-0"

12'-0"

3'-6"

12'-1"

11'-1"

10'-4"

9'-0"

4'-6"

E2



HIGGINS QUASEBARTH & PARTNERS, LLC
CONSULTANTS IN PRESERVATION AND REHABILITATION OF HISTORIC PROPERTIES

EXISTING REAR FACADE

MORRIS ADJMI ARCHITECTS


41 GREAT JONES ST.

DATE: 21 JANUARY 2014
SCALE: AS NOTED

© MA 2013

6

REAR FACADE DETAILS
@ LOWER LEVELS:

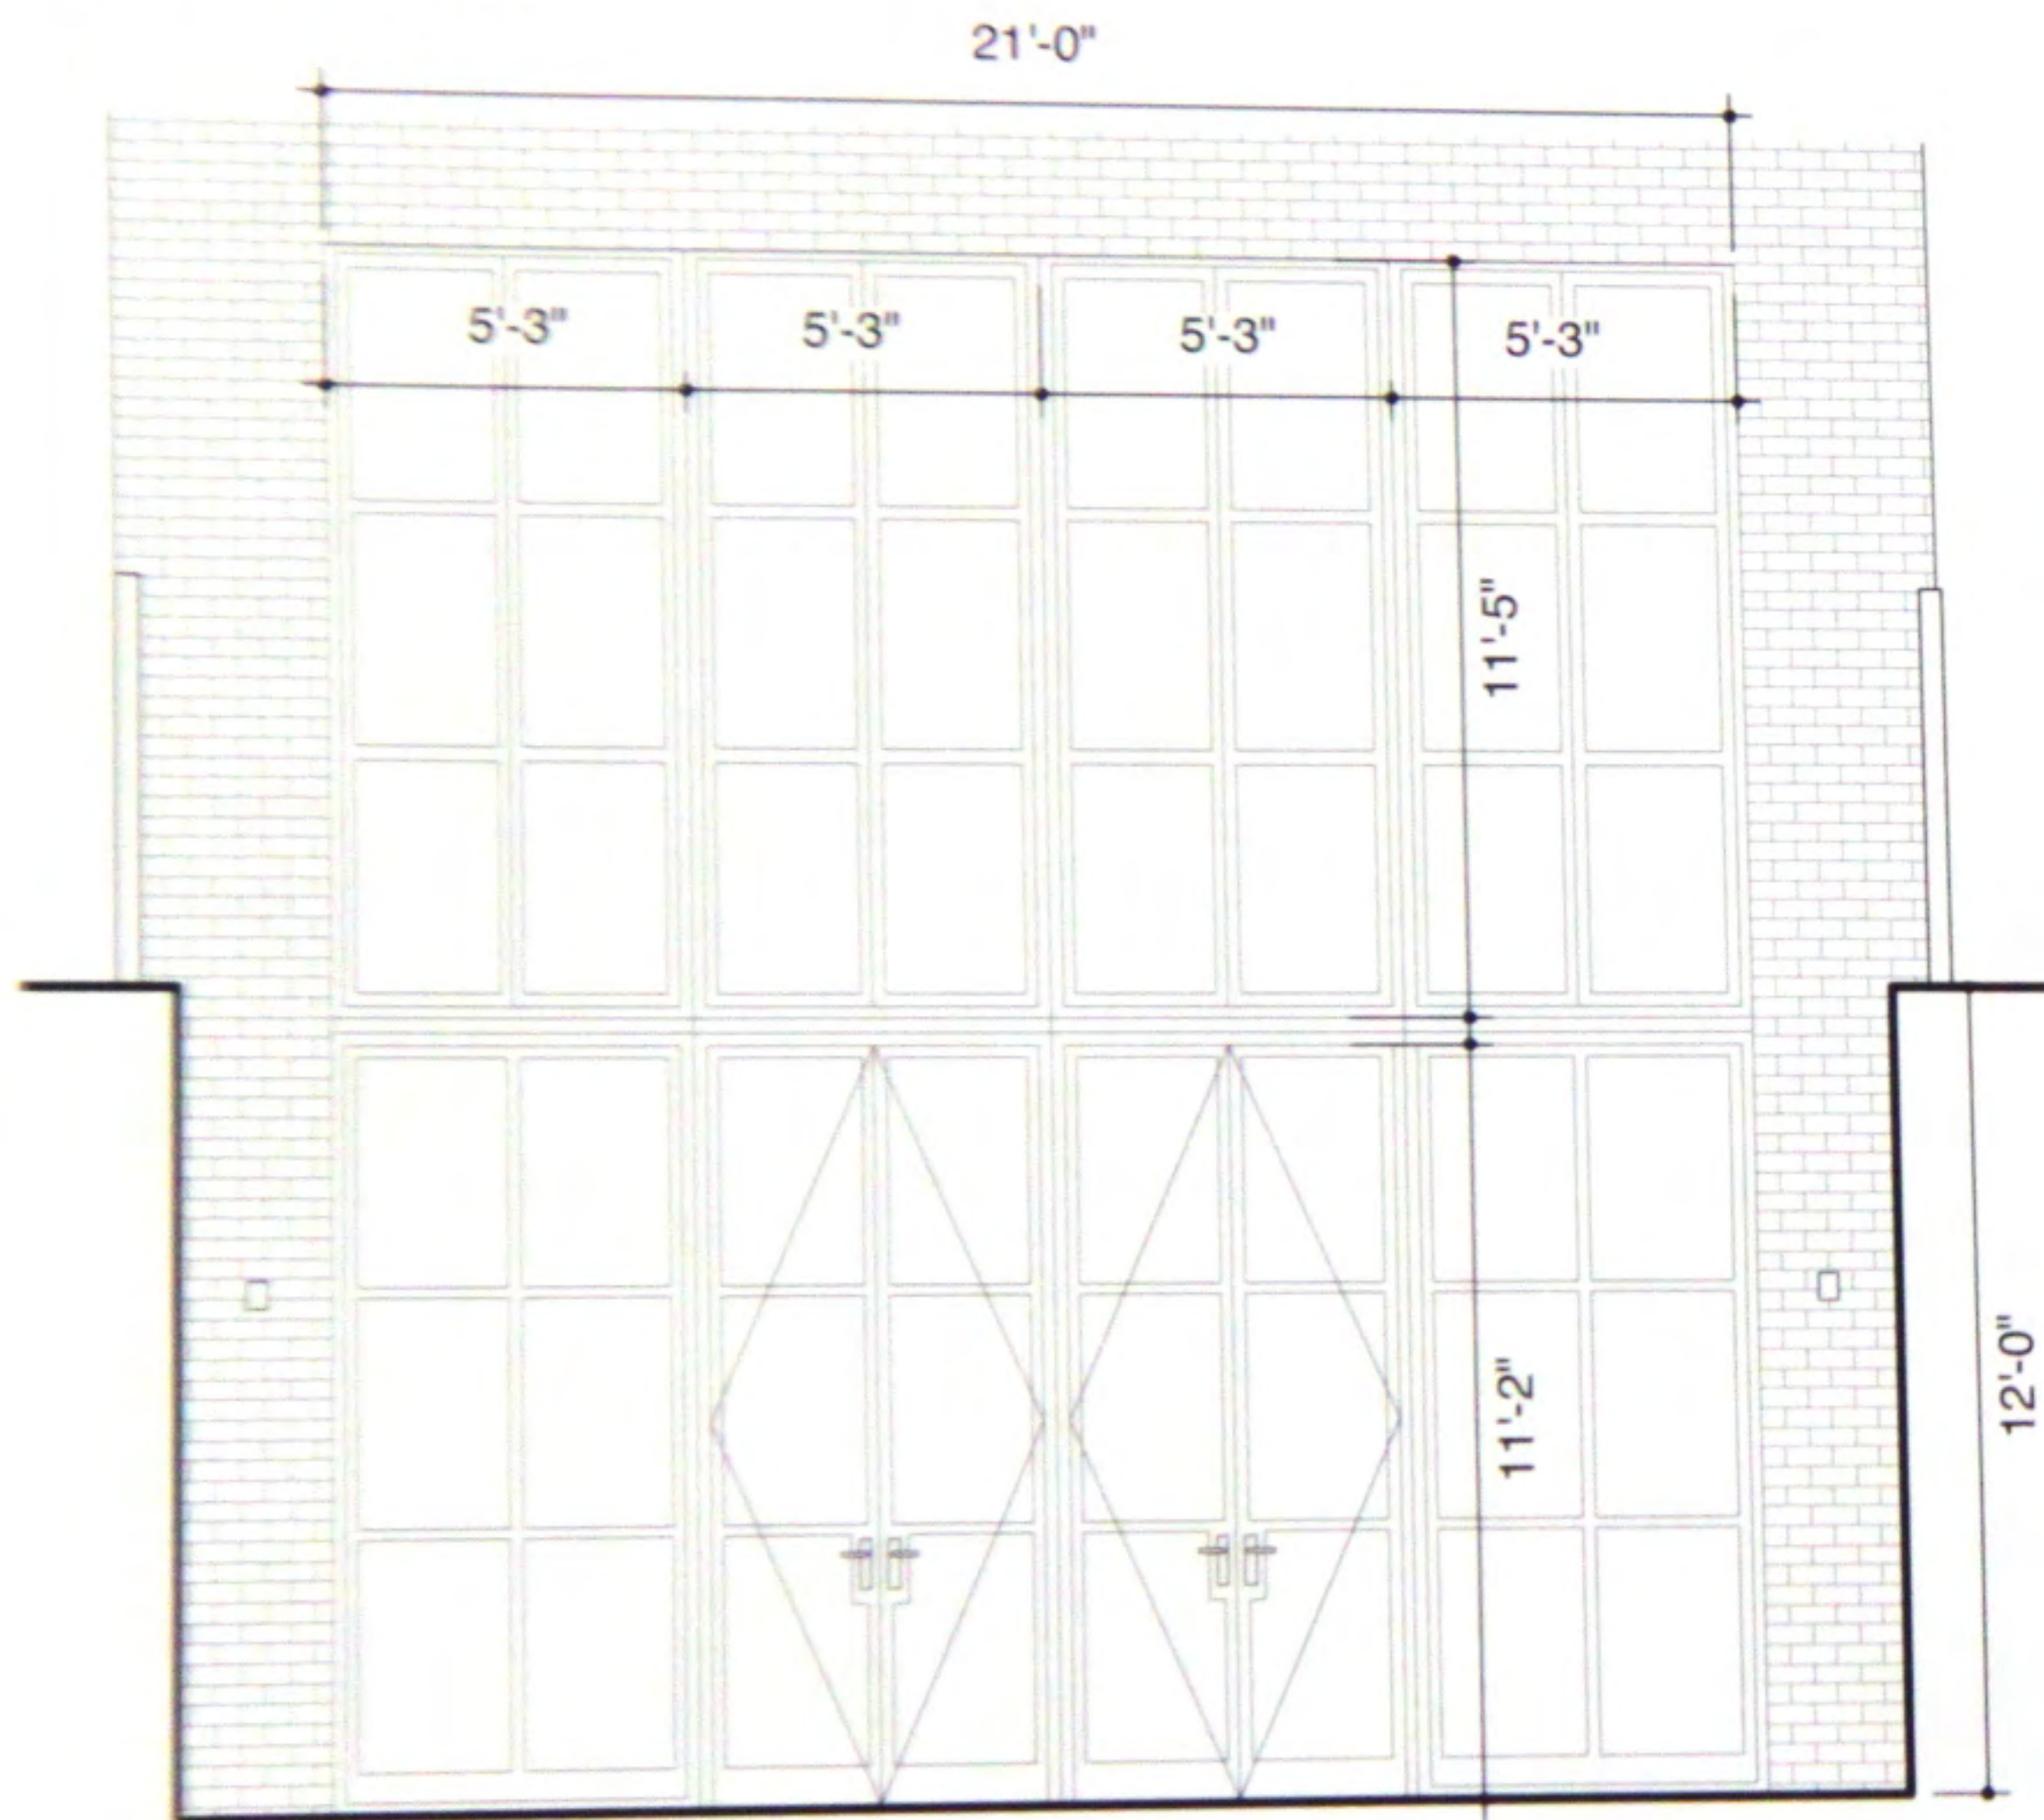

REAR FACADE DETAILS
@ BRICK CORNICE:

