



60 GANSEVOORT ST. 1940 TAX PHOTOGRAPH



62 GANSEVOORT ST. 1940 TAX PHOTOGRAPH



60-62 GANSEVOORT ST. - EXTERIOR EXISTING CONDITIONS



60-62 GANSEVOORT ST. - EXTERIOR EXISTING CONDITIONS



CONCEALED CAST-IRON COLUMN (TOP)



CONCEALED CAST-IRON COLUMN (BOTTOM)



60 GANSEVOORT ST. - EXISTING CONDITIONS



60 GANSEVOORT ST. - EXISTING CONDITIONS



62 GANSEVOORT ST. - EXISTING CONDITIONS




62 GANSEVOORT ST. - EXISTING CONDITIONS

# GANSEVOORT GALLERY

60-62 GANSEVOORT ST.  
NEW YORK, NY

| ISSUE | DATE       | FOR         |
|-------|------------|-------------|
| 00    | 07.03.2014 | DOB FILING  |
| 01    | 10.07.2014 | REVISION #1 |
|       |            |             |
|       |            |             |
Wormser + Associates, Architects  
652 Broadway  
New York, NY 10012  
Tel: 212 505 6962  
Fax: 212 477 0273


PROJECT  
GANSEVOORT GALLERY  
60-62 GANSEVOORT ST.  
NEW YORK, NY

DRAWING TITLE  
PHOTOGRAPHS


SEAL & SIGNATURE: \_\_\_\_\_  
DATE: 7/20/14  
PROJ. NO.: 3403  
DRAWN BY: MN  
CHK BY: PSW  
DWG. NO.: LPC-2

File name:




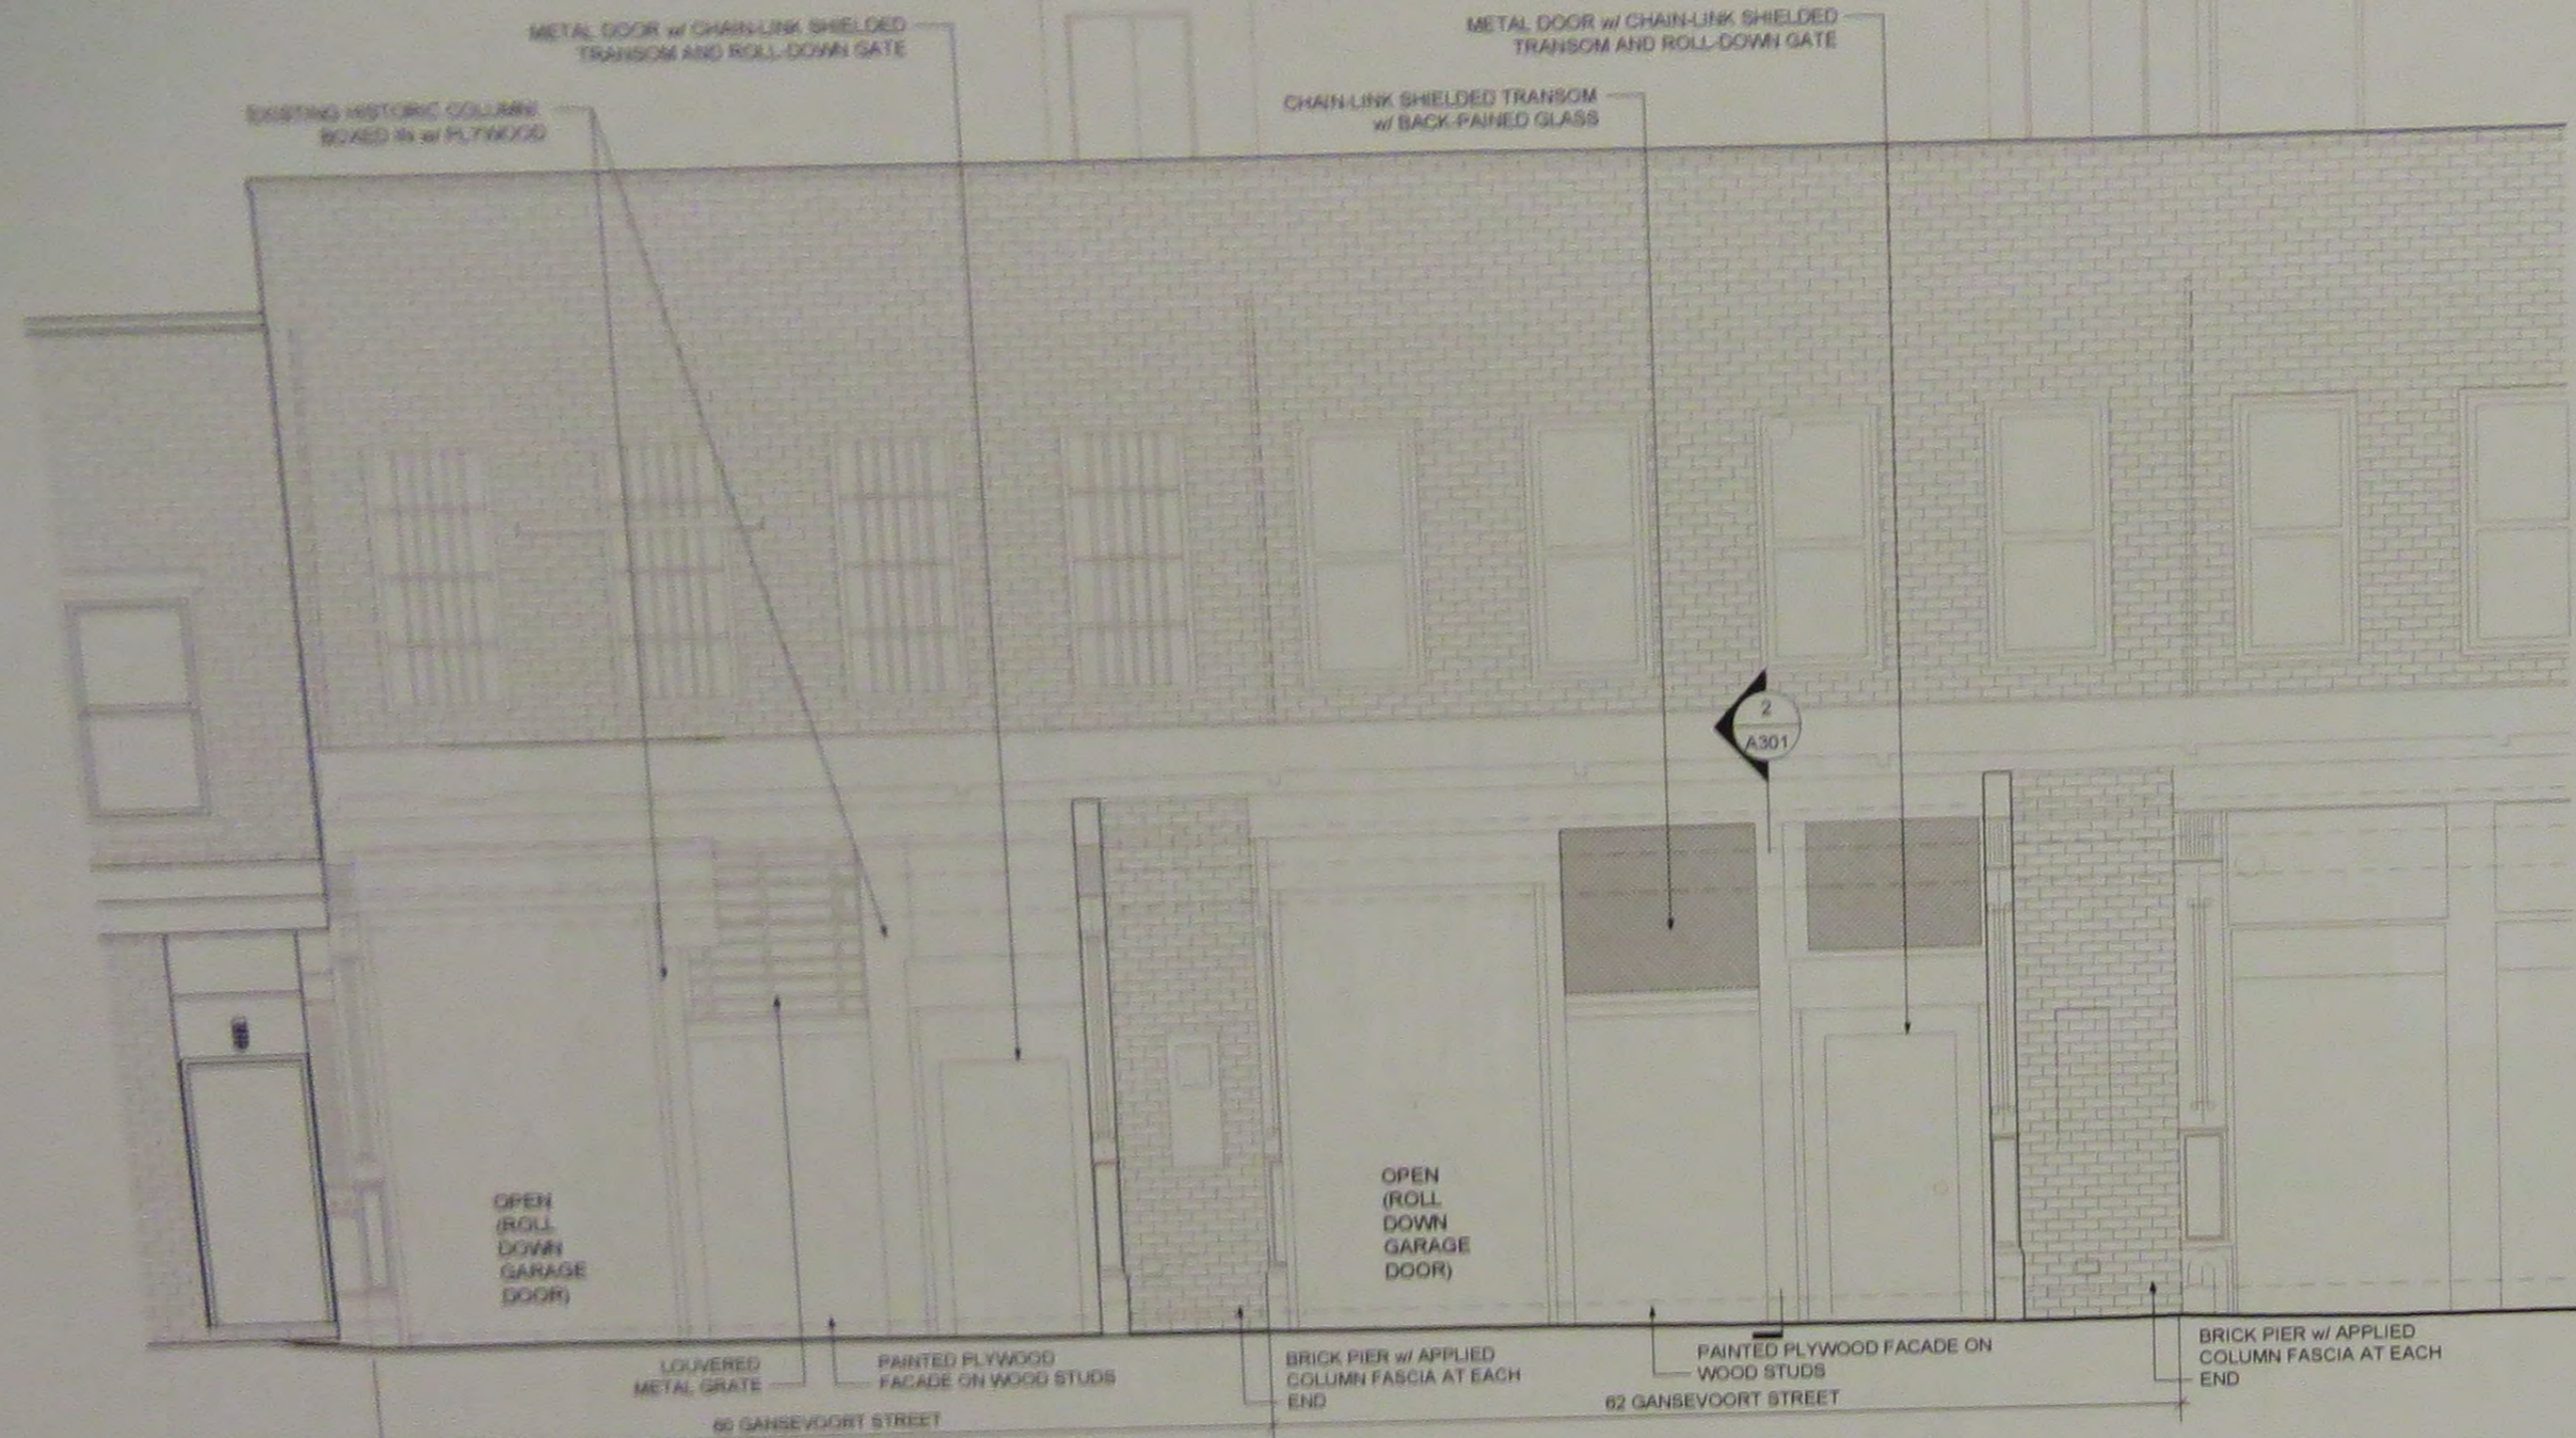


1 EXISTING EXTERIOR ELEVATION  
Scale: 1/4" = 1'-0"

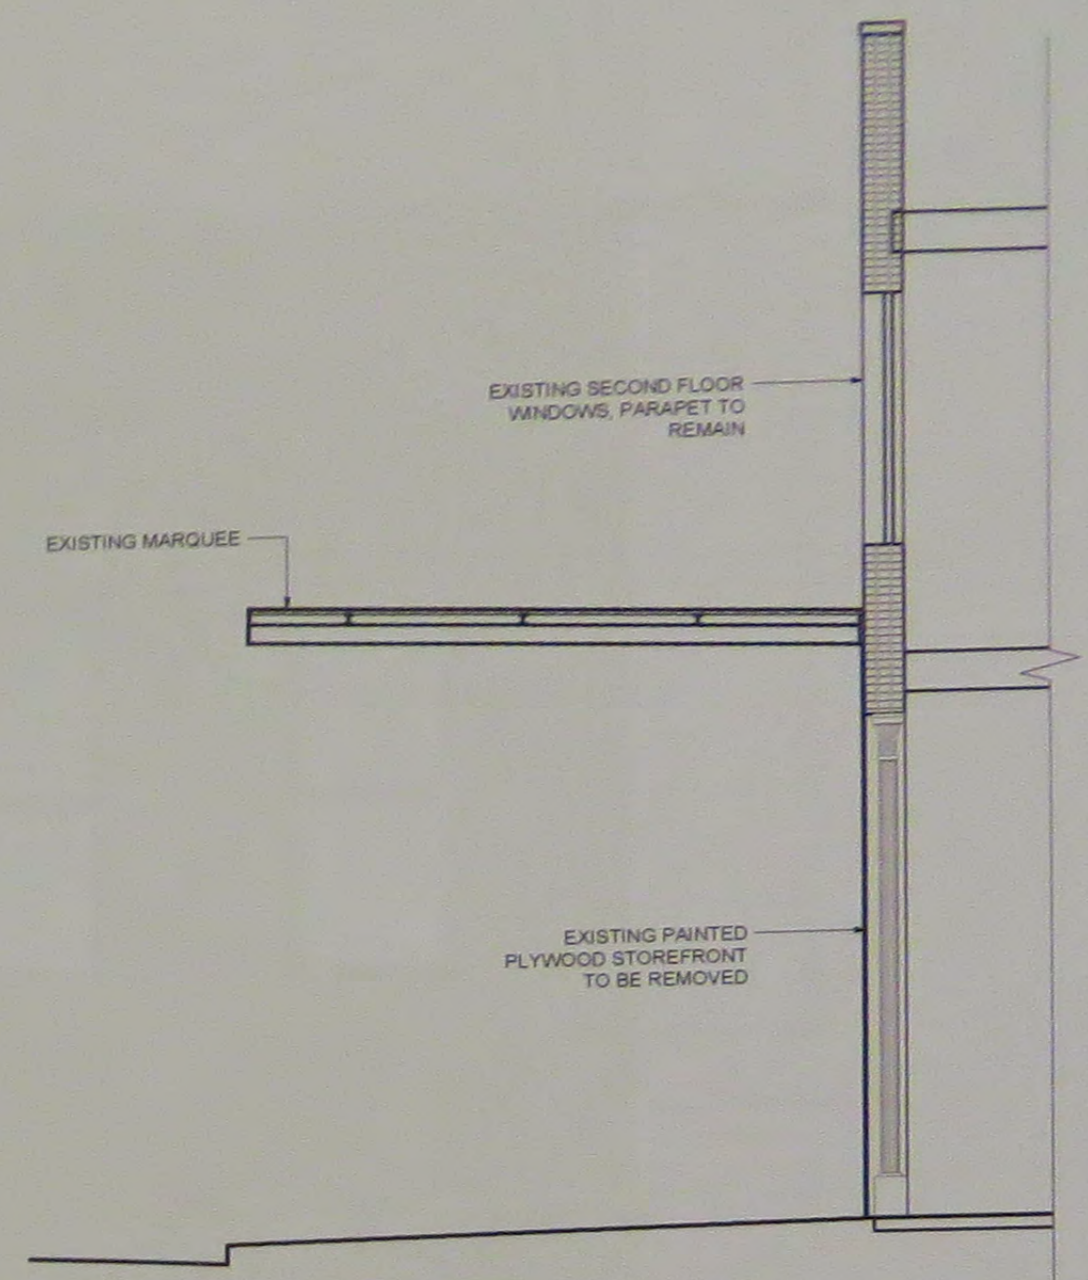

2 EXISTING BUILDING SECTION  
Scale: 1/4" = 1'-0"

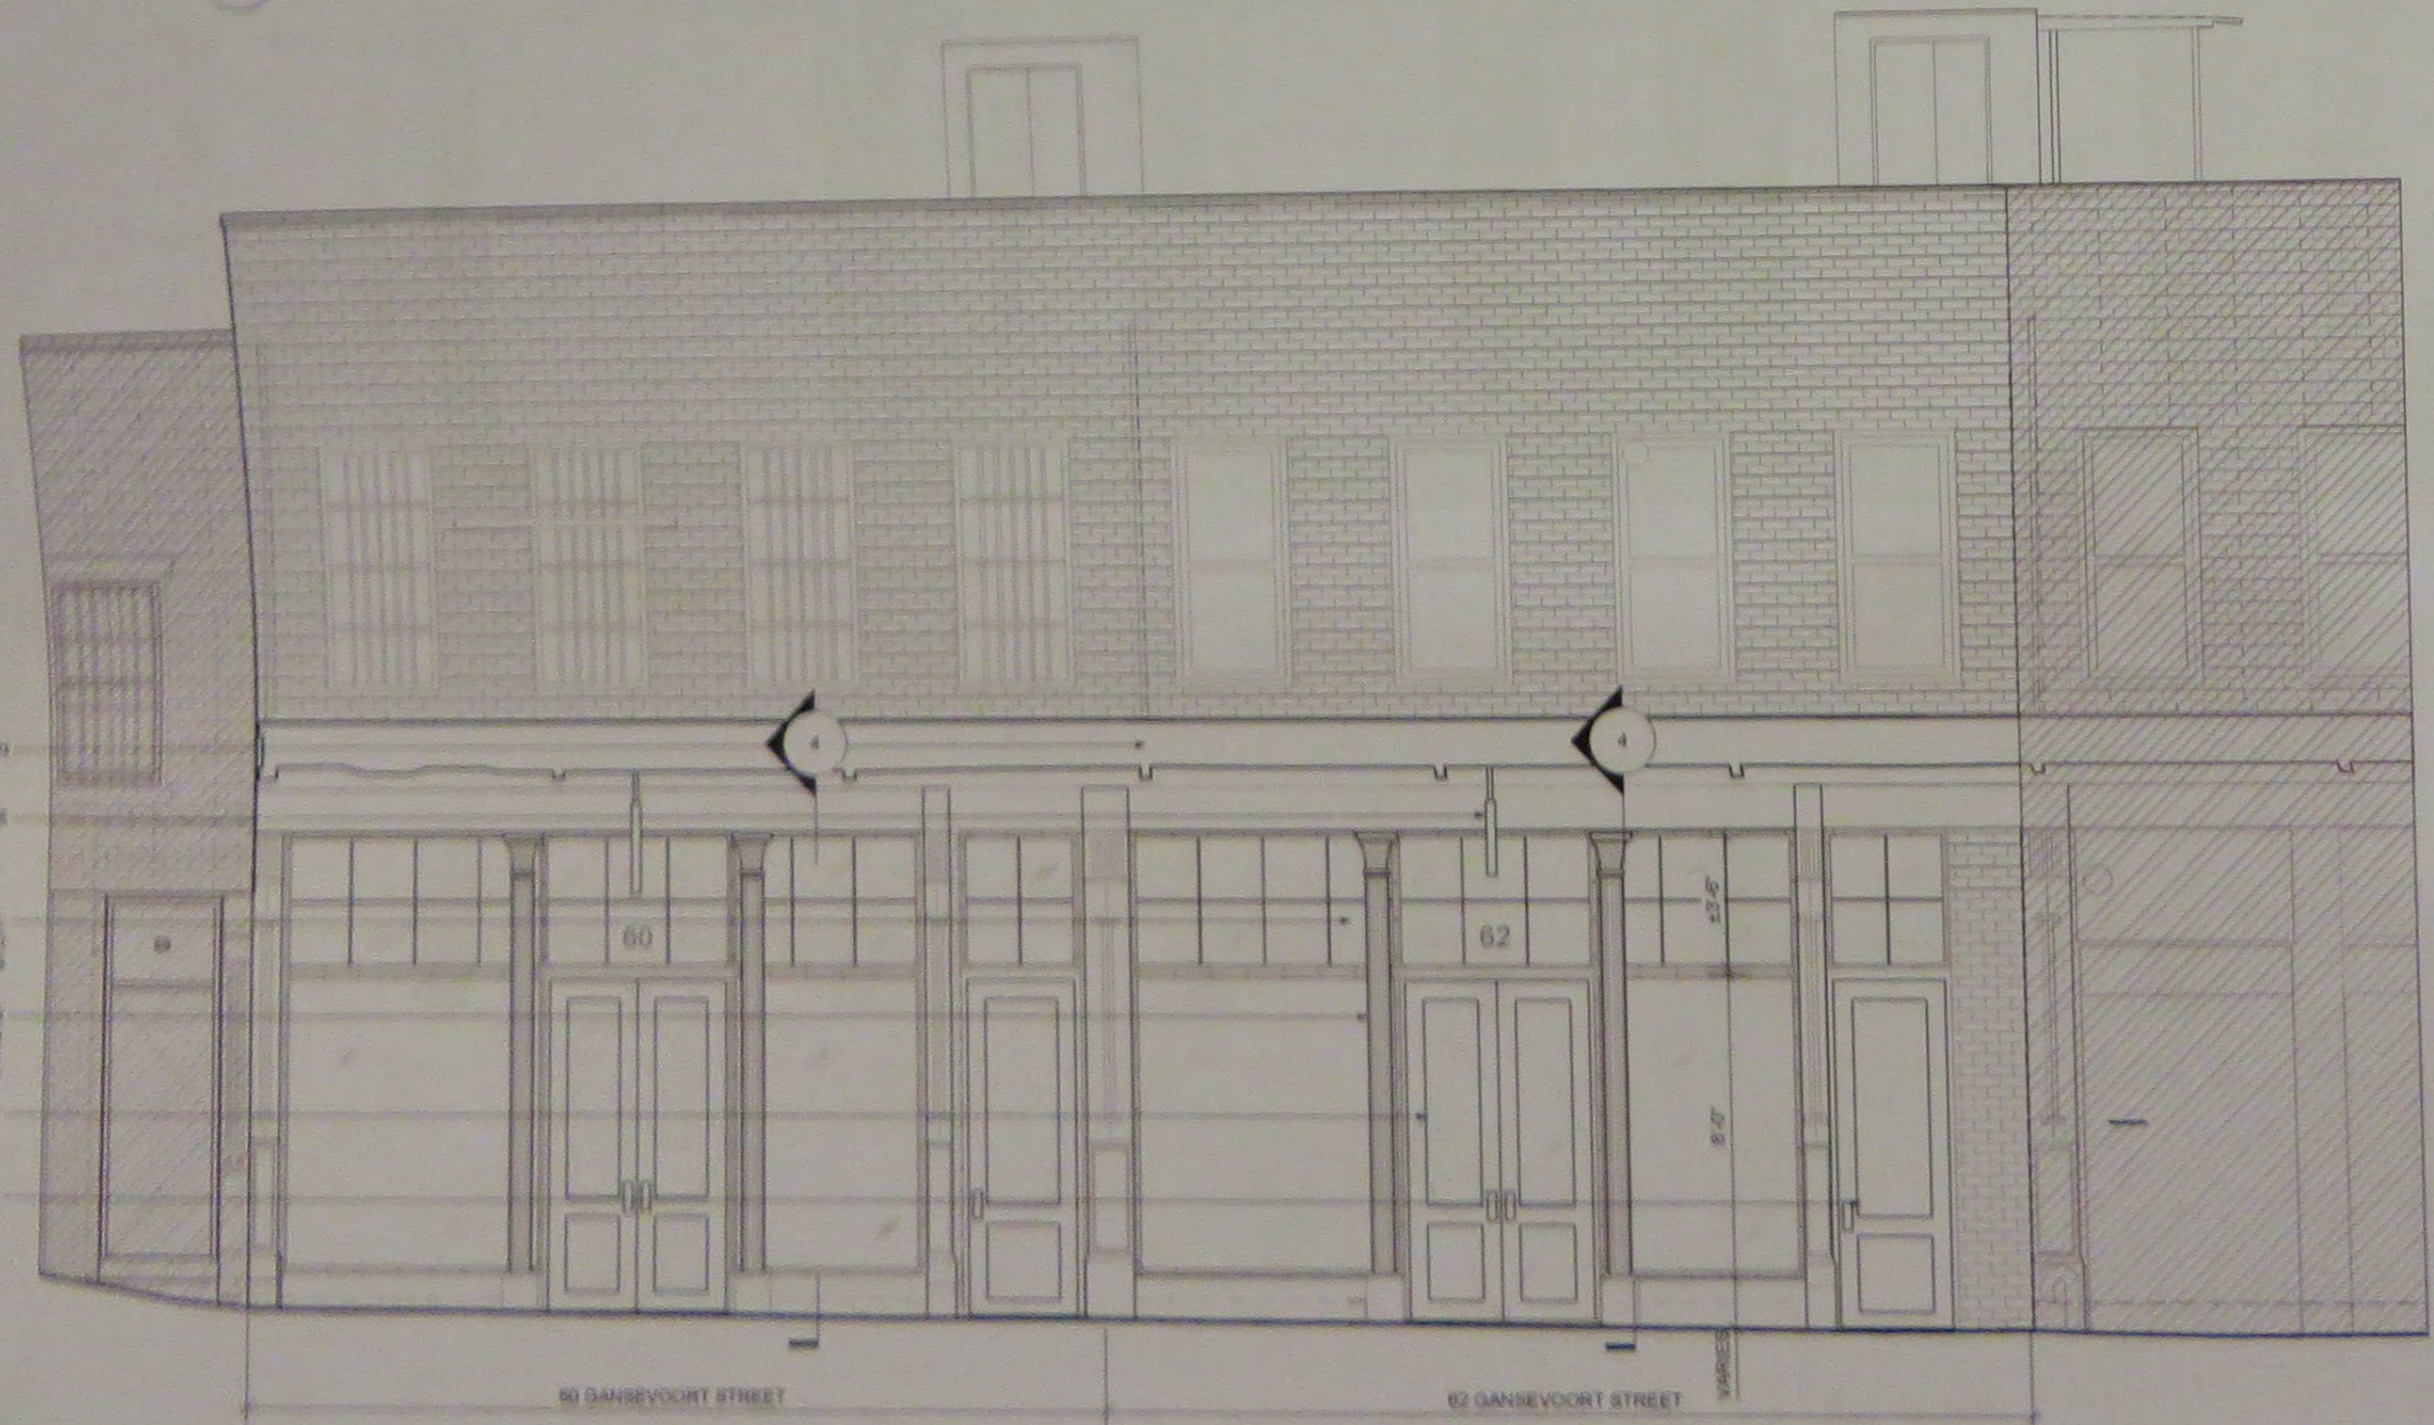

3 PROPOSED EXTERIOR ELEVATION  
Scale: 1/4" = 1'-0"

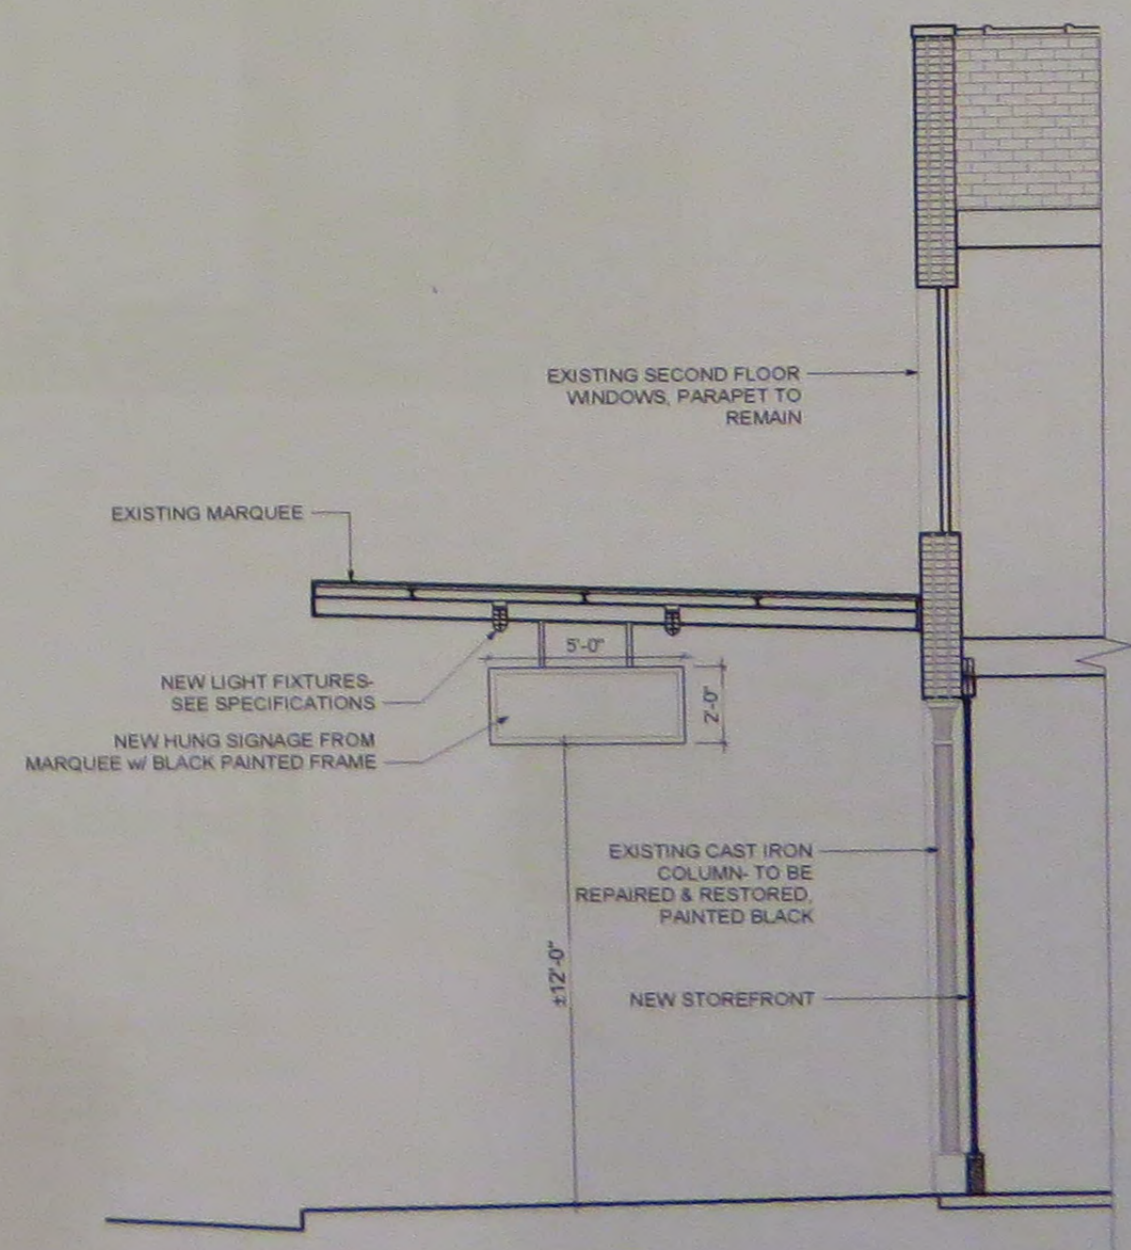

4 PROPOSED BUILDING SECTION  
Scale: 1/4" = 1'-0"



GANSEVOORT  
GALLERY

60-62 GANSEVOORT  
NEW YORK

| NO. | DATE       | DESCRIPTION |
|-----|------------|-------------|
| 00  | 07/03/2014 | CONCEPT     |
| 01  | 10/07/2014 | REVISION    |

Wormser + Associates, Architects

652 Broadway

New York, NY 10012

Tel: 212 505 6962




PROJECT  
GANSEVOORT  
GALLERY  
60-62 GANSEVOORT  
NEW YORK, NY

DRAWING TITLE  
EXTERIOR  
ELEVATIONS

SCALE & SIGNATURE




1 ENLARGED EXTERIOR ELEVATION  
Scale: 3/8" = 1'-0"

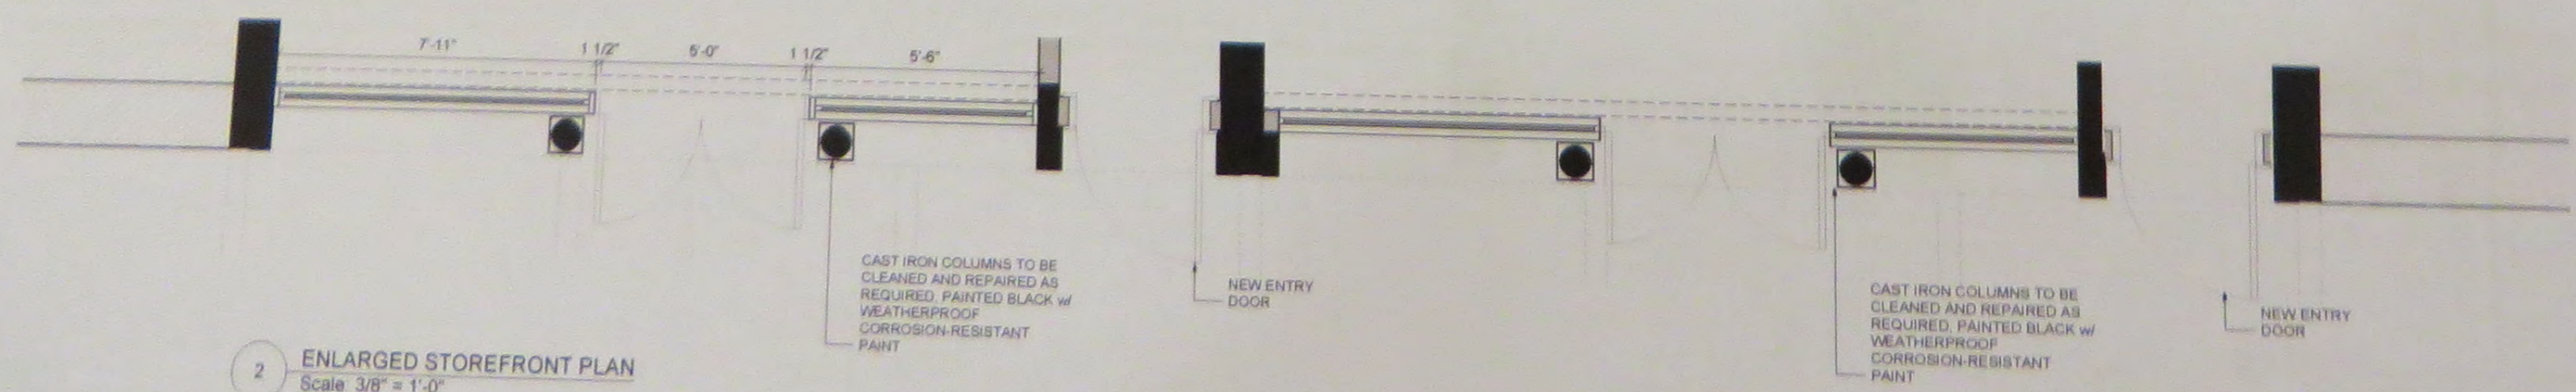


2 ENLARGED STOREFRONT PLAN  
Scale: 3/8" = 1'-0"



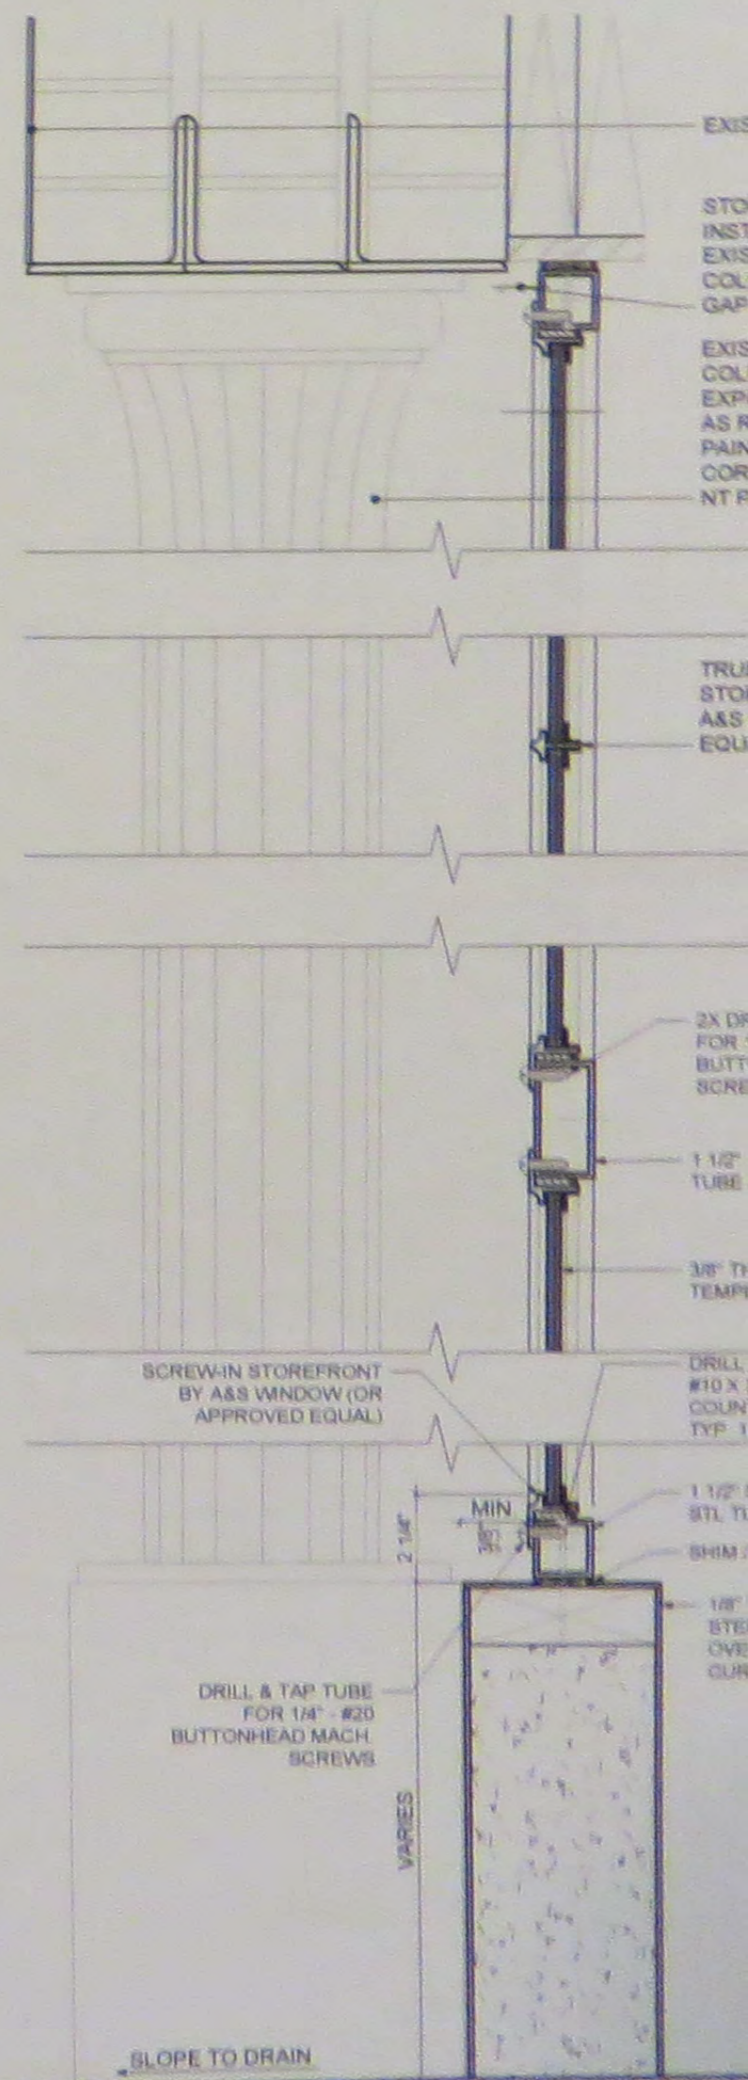

1 ENLARGED EXTERIOR ELEVATION  
Scale: 3/4" = 1'-0"

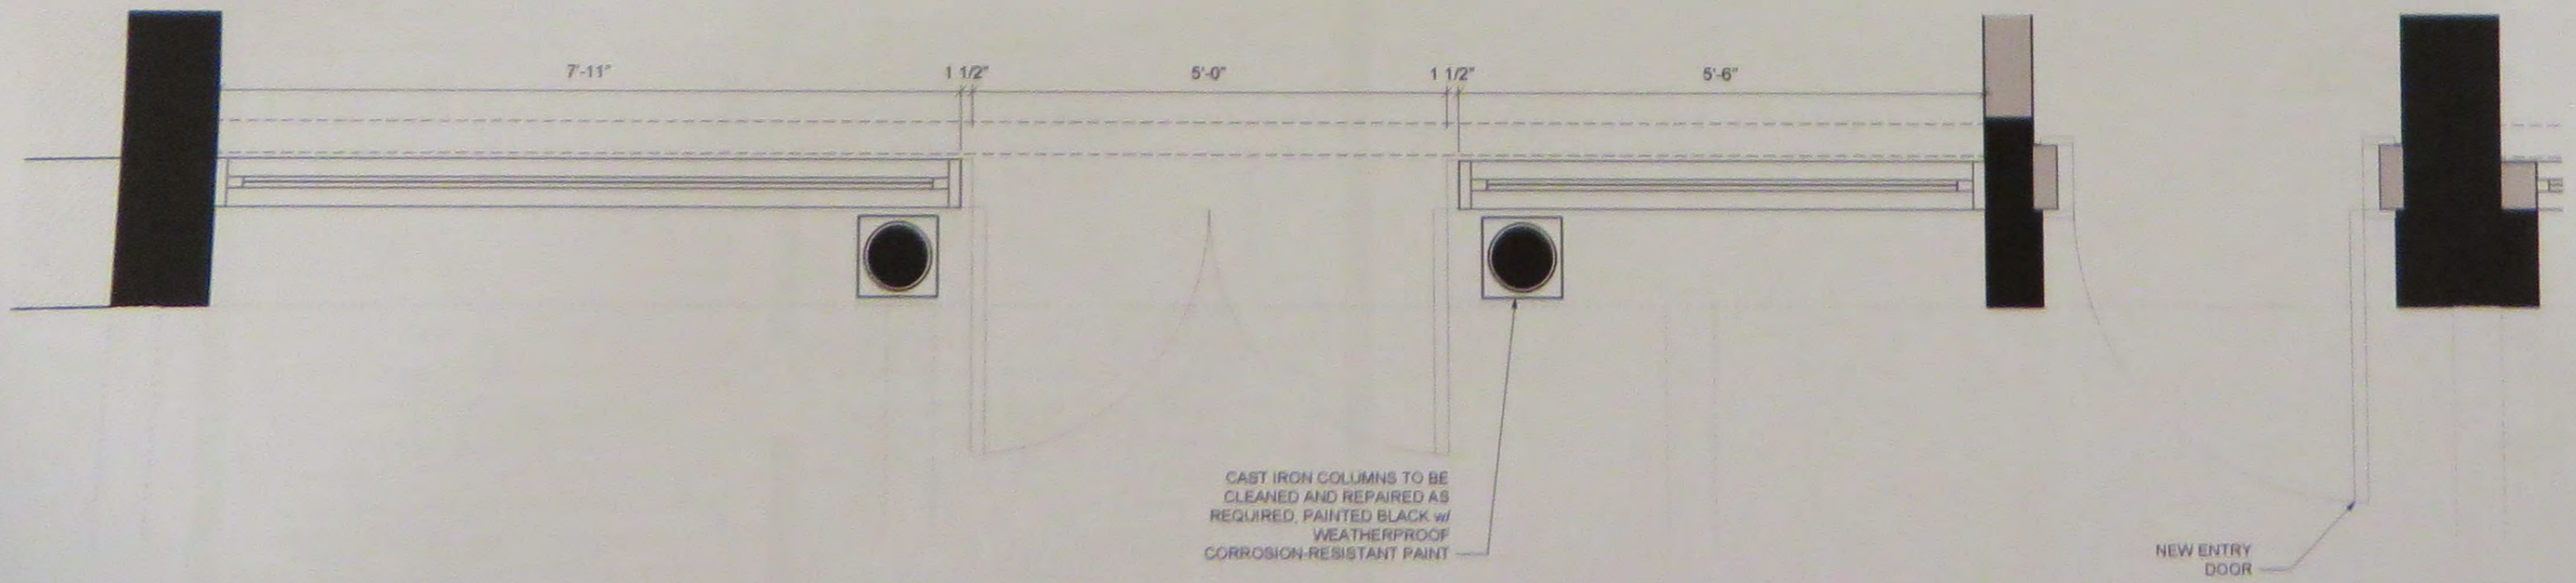





Architect  
Archimuse  
139 Fulton Street, Suite 603  
New York, NY 10038

Client  
Jerome Berard  
12 MacDougal Alley  
New York, NY 10011

Project  
Improvements  
12 MacDougal Alley  
New York, NY 10011

Date/Revision  
01.12.2015

Drawing Title

Drawing Number  
A-017.01





Architect  
 Archimuse  
 139 Fulton Street, Suite 603  
 New York, NY 10038

Client  
 Jerome Berard  
 12 MacDougal Alley  
 New York, NY 10011

Project  
 Improvements  
 12 MacDougal Alley  
 New York, NY 10011

Date/Revision  
 01.12.2015


Drawing Title

Drawing Number  
 A-017 .02





**WEST VIEW**

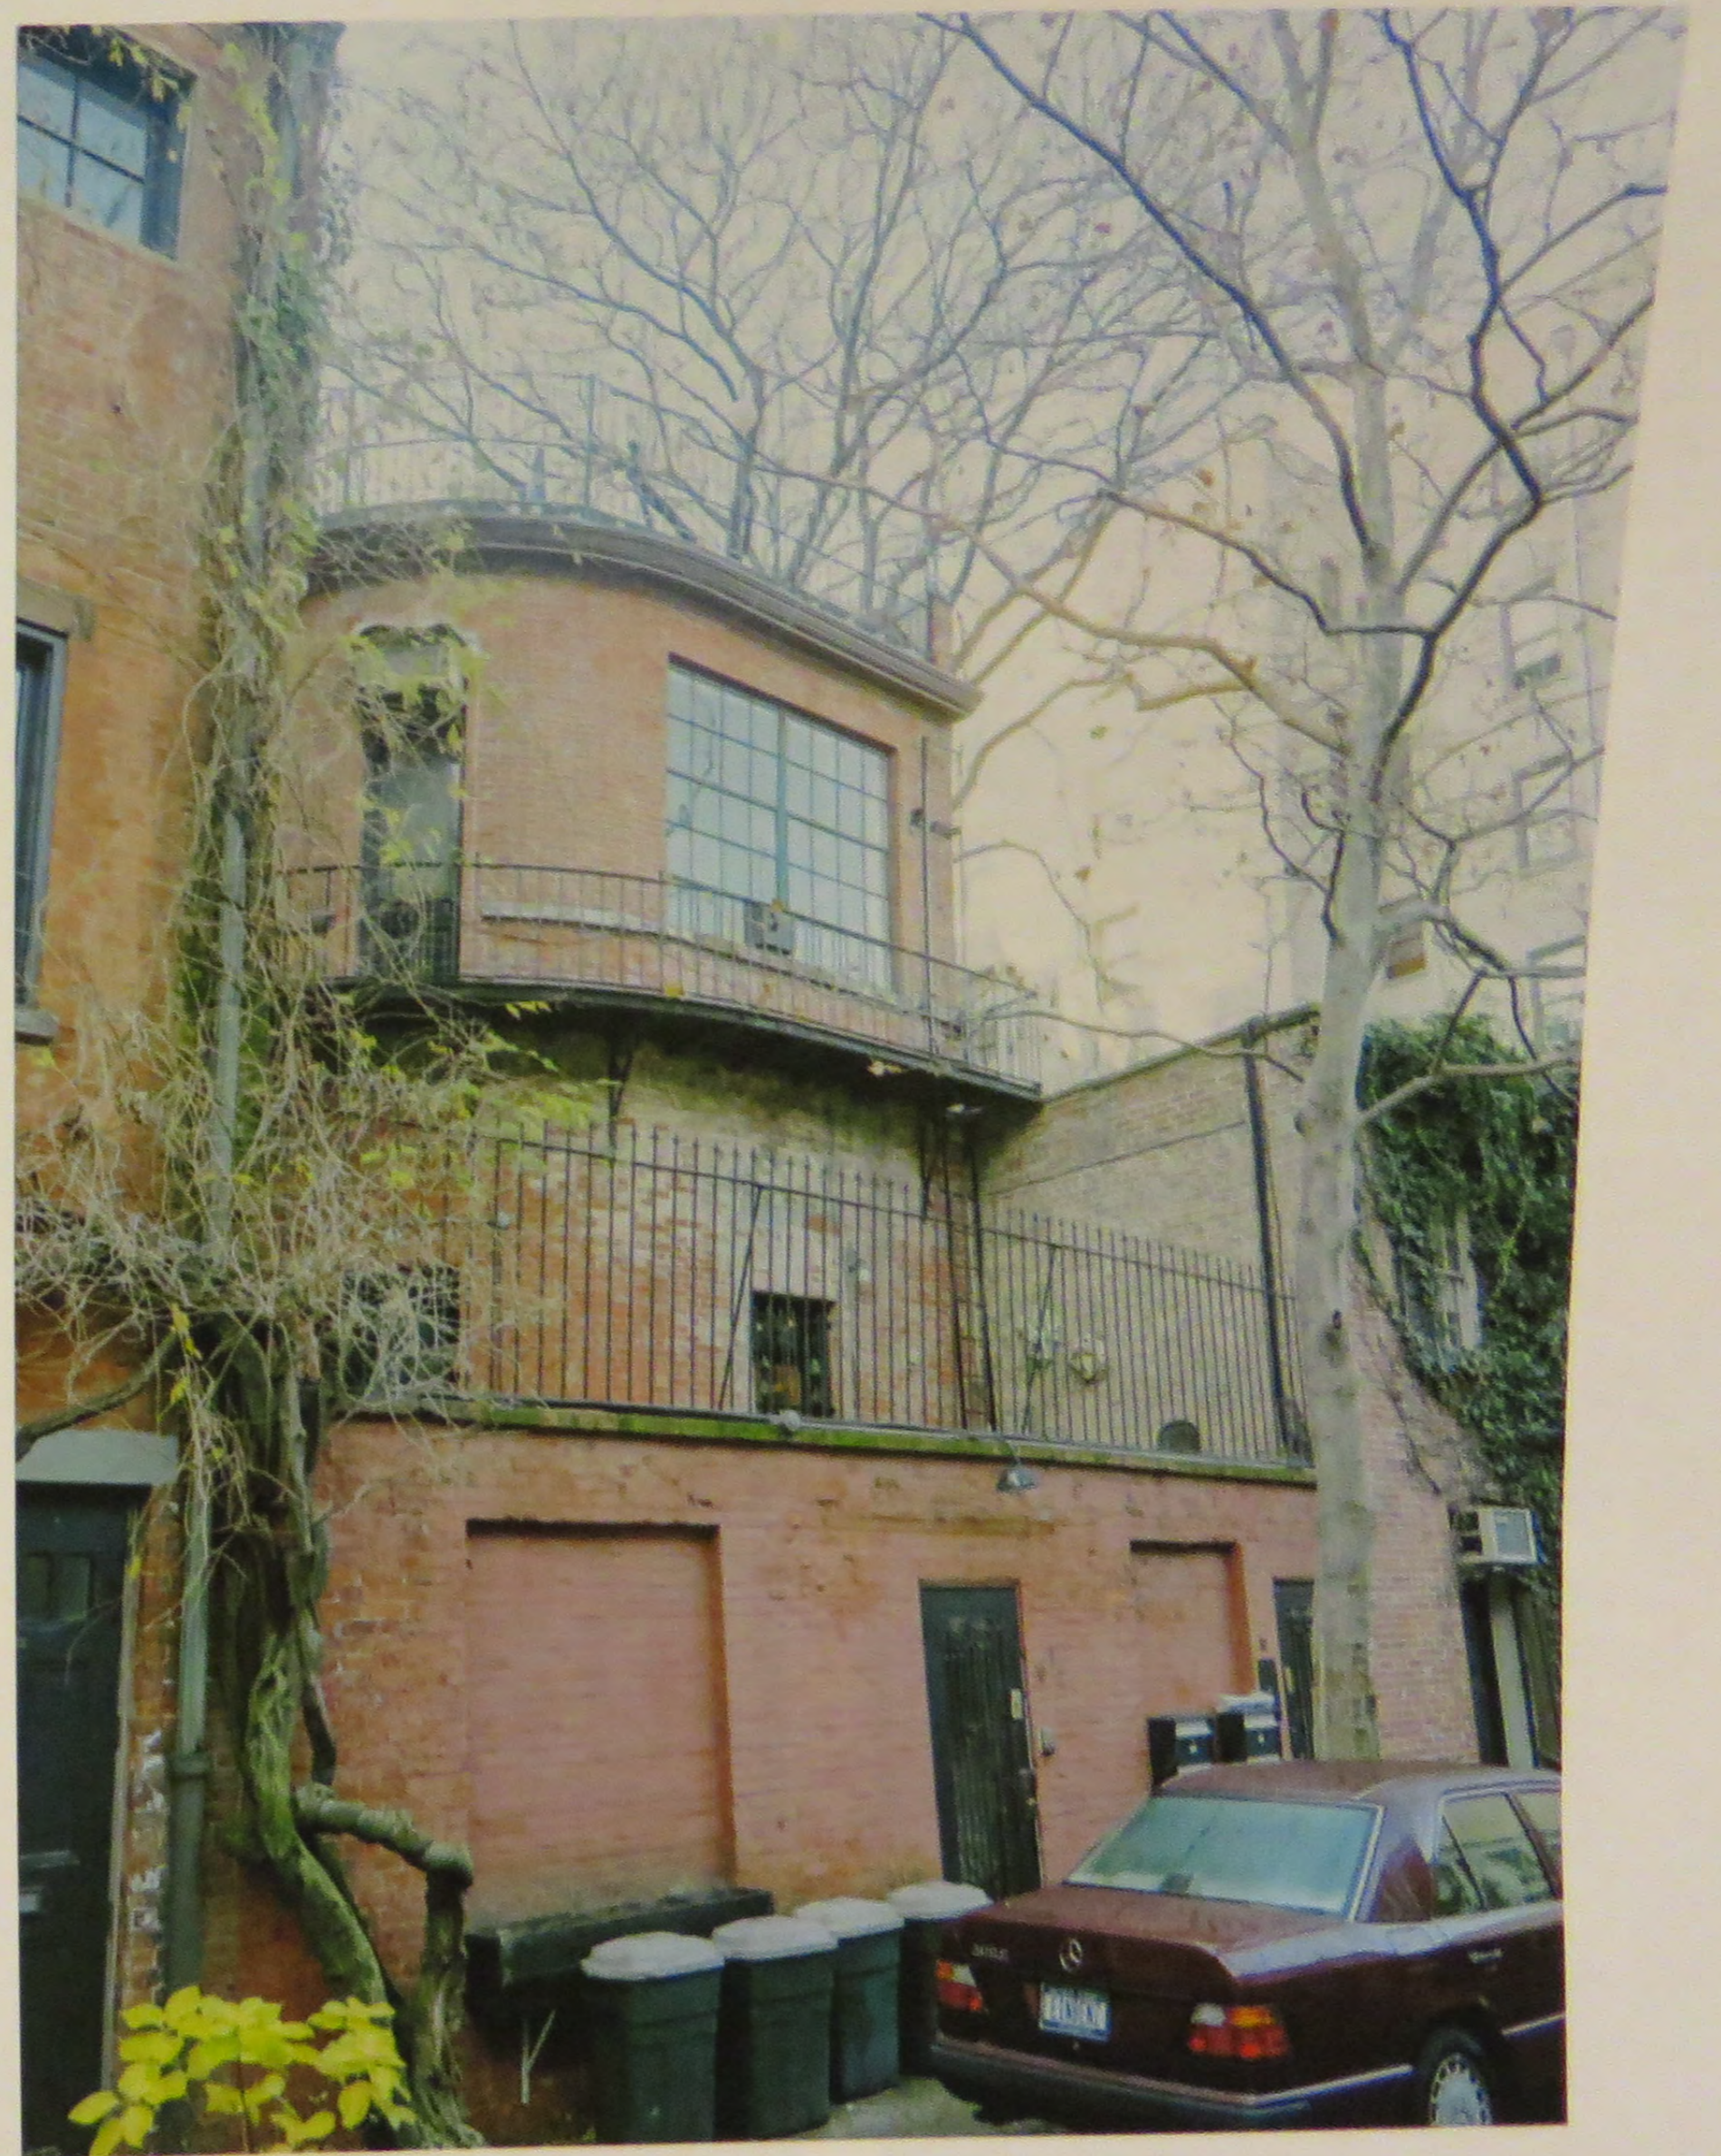

**EAST VIEW**





Architect

Client

Project

Date/Revision

Drawing Title

Drawing No.


Jerome Beard

Improvements  
12 MacDougal Alley


01.12.2015

A-01




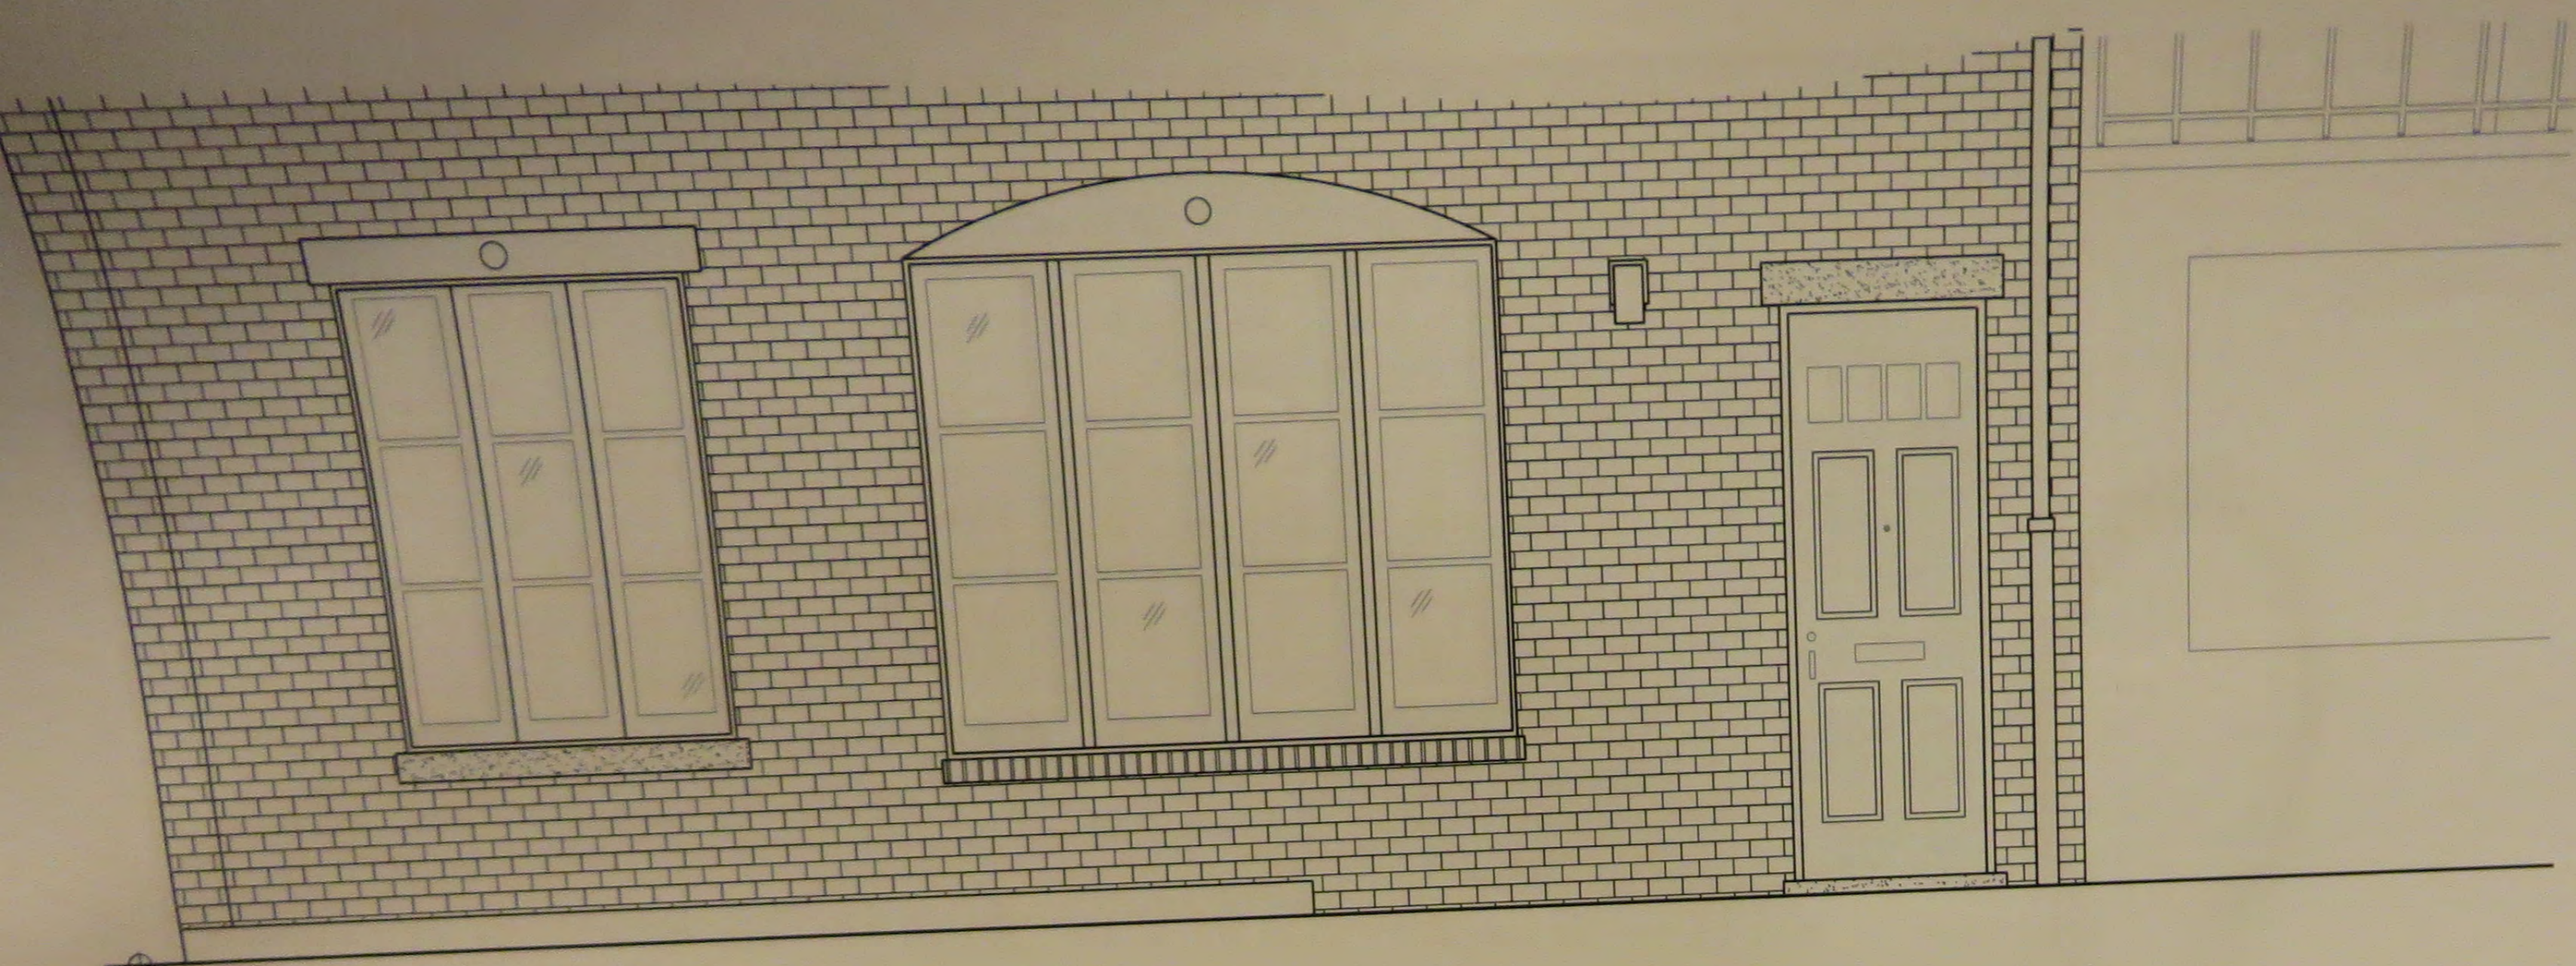


1. Existing Front Elevation at First Floor  
1/2"=1'-0"

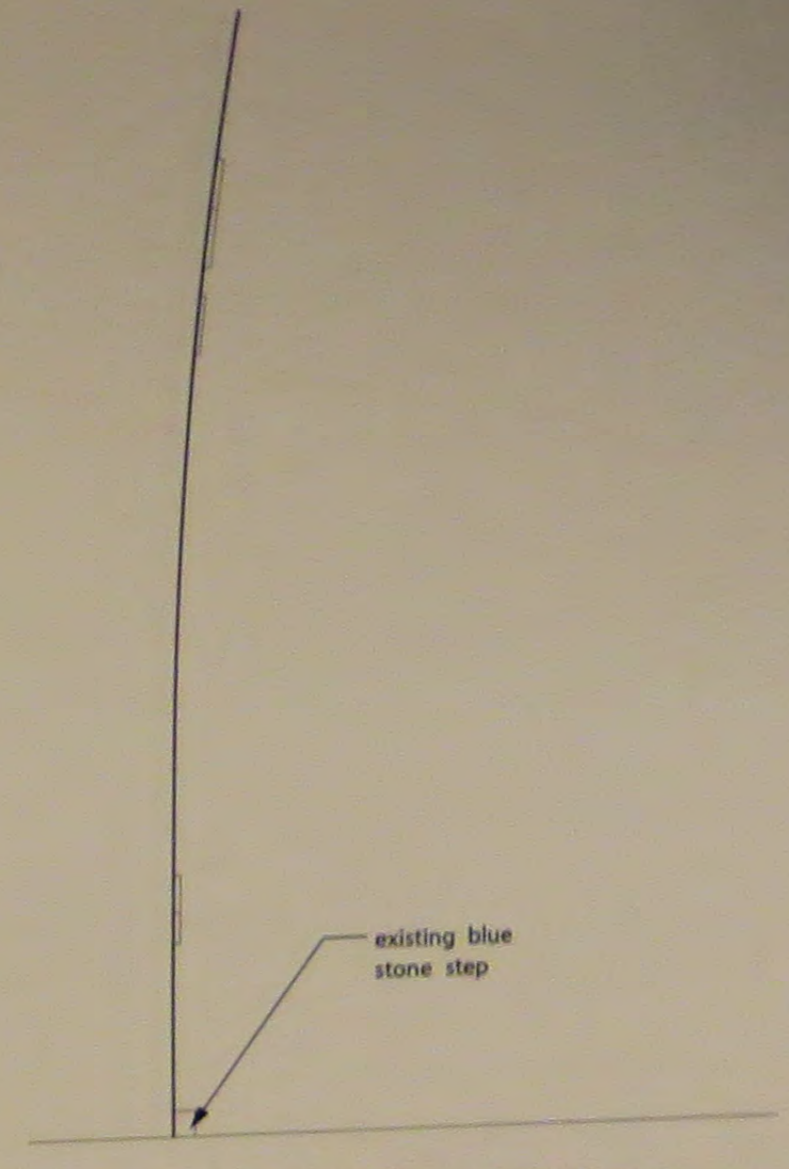


3. Existing Side Elevation At First Floor  
1/2"=1'-0"

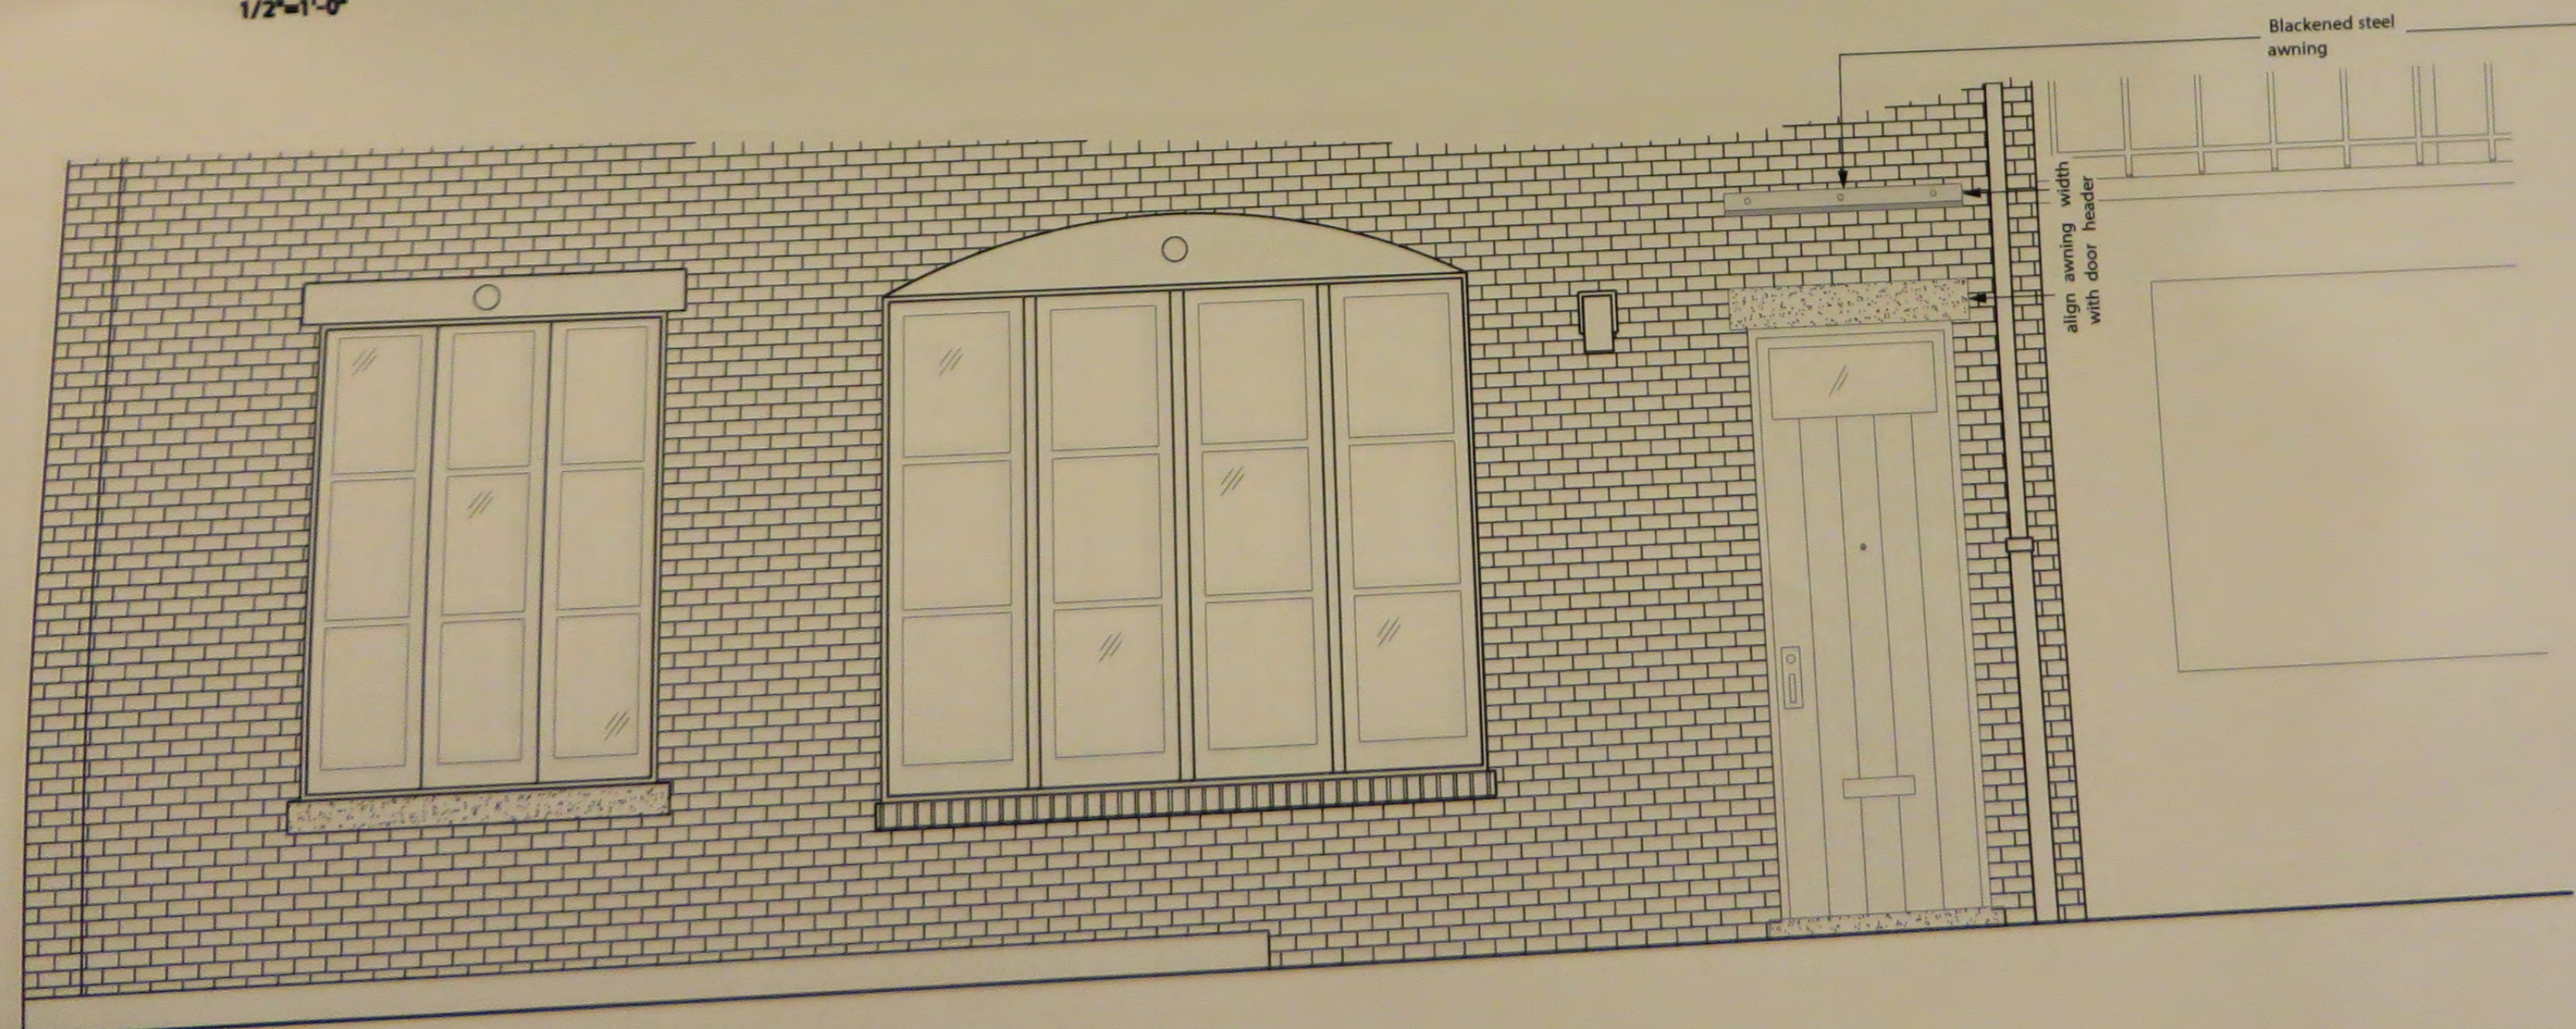

2. Proposed Front Elevation at First Floor  
1/2"=1'-0"

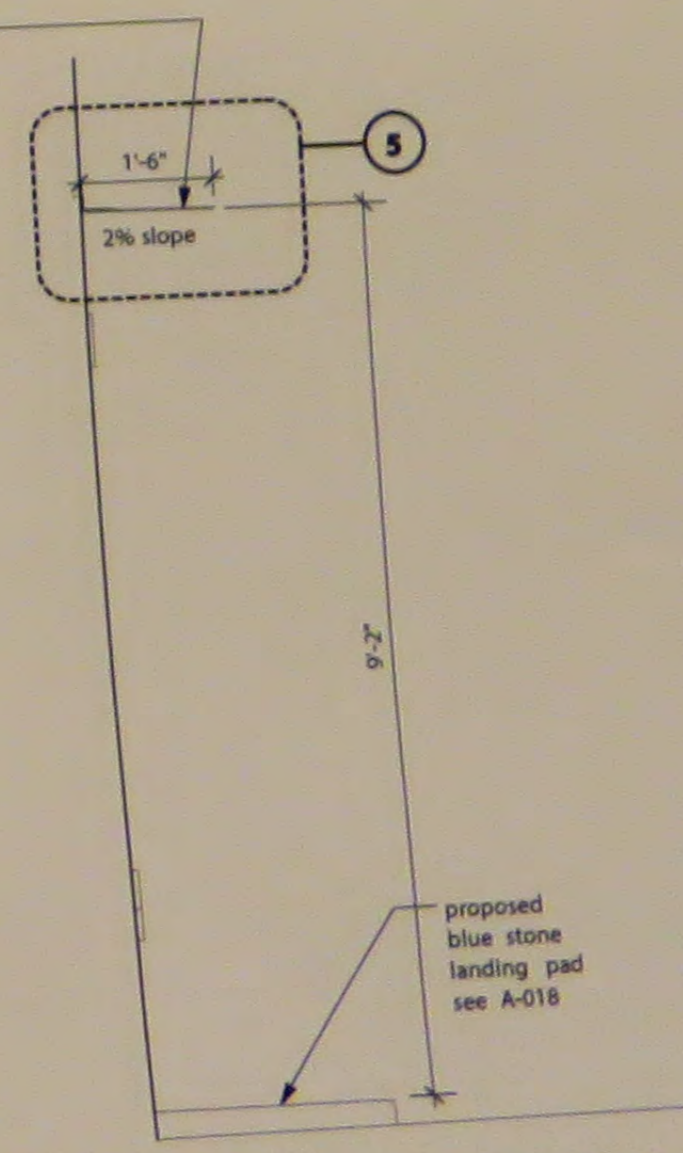

4. Proposed Side Elevation At First Floor  
1/2"=1'-0"

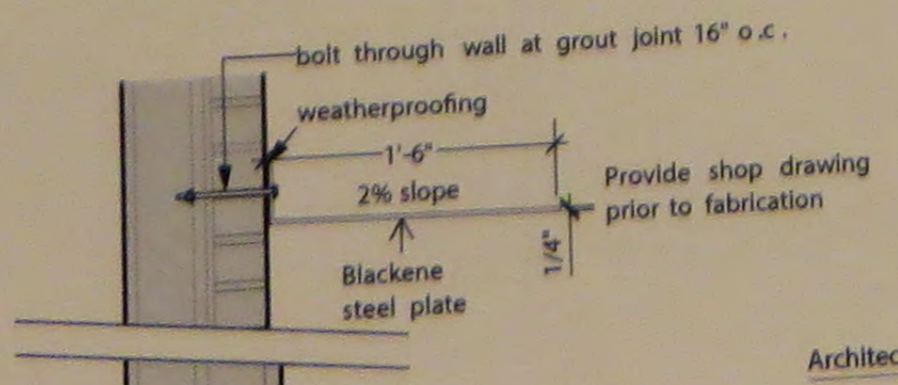

Architect

Client

Project

Date/Revision

Drawing Title

Drawing No.

Joseph Berard

Improvements  
11th Street Alley

10.07.2014 Bid Issue  
10.21.2014 Revision 1  
11.14.2014 Revision 2


Street Improvements  
Awning and Planter

A-01






1. Existing Front Elevation at First Floor  
1/2"=1'-0"

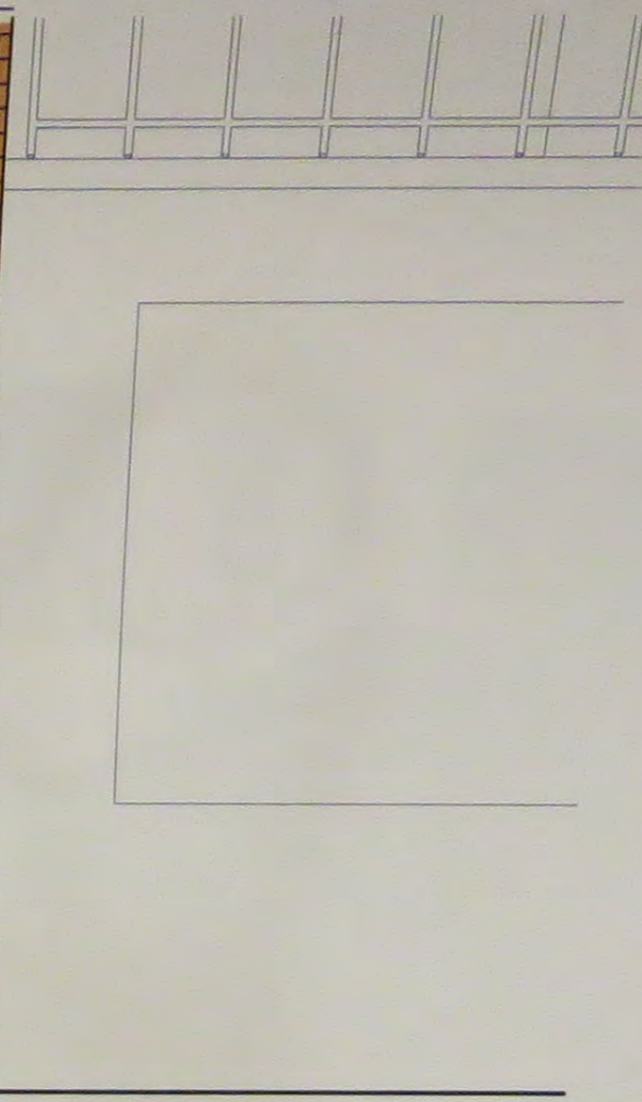


3. Existing Side Elevation At First Floor  
1/2"=1'-0"



2. Proposed Front Elevation at First Floor  
1/2"=1'-0"

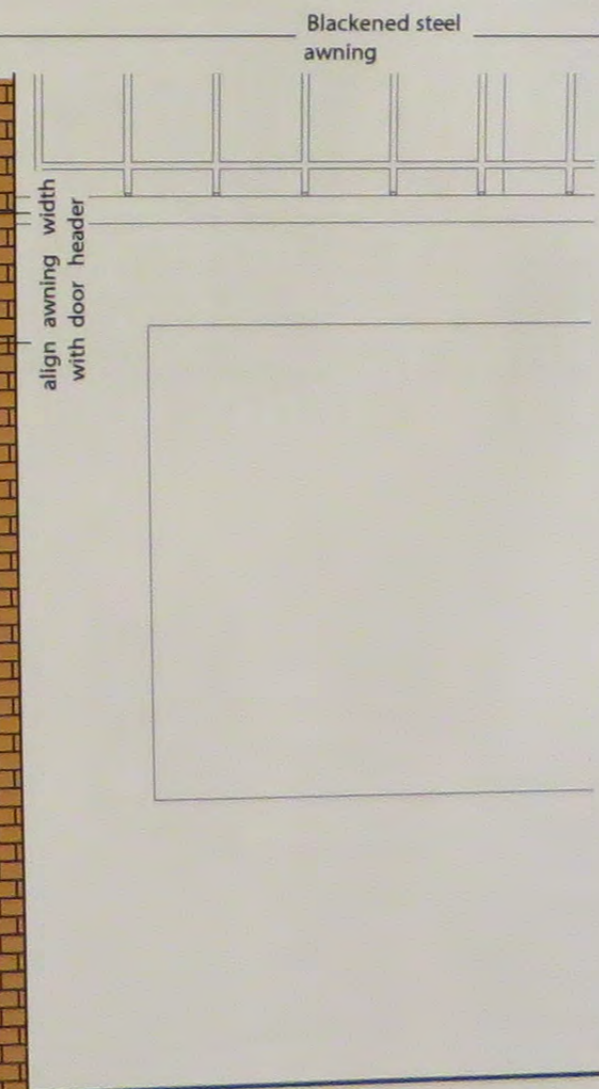

4. Proposed Side Elevation At First Floor  
1/2"=1'-0"

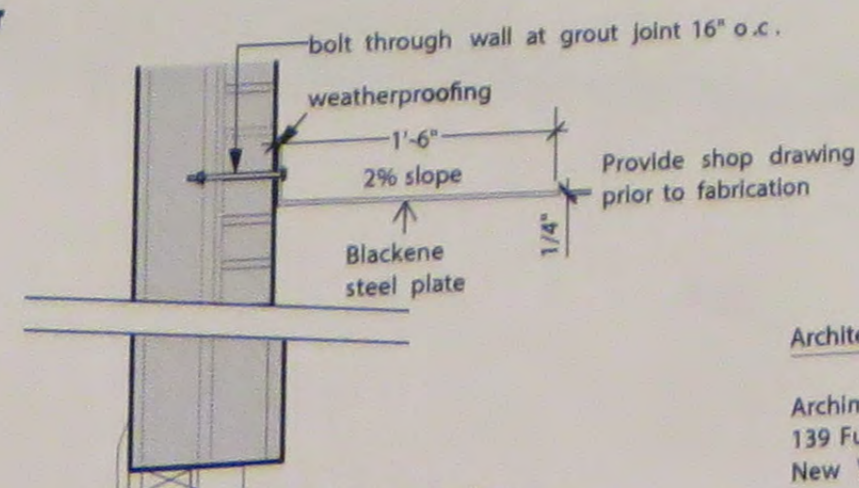

Architect  
Archimuse  
139 Fulton Street, Suite 603  
New York, NY 10038

Client  
Jerome Berard  
12 MacDougal Alley  
New York, NY 10011

Project  
Improvements  
12 MacDougal Alley  
New York, NY 10011

Date/Revision  
10.07.2014 Bid Issue  
10.21.2014 Revision 1  
11.10.2014 Revision 2

Drawing Title  
Street Improvements  
Awning and Planter  
Scale as Noted

Drawing Number  
A-017.06