


1 PART. VESTIBULE PLAN - EXISTING
SCALE: N.T.S.



2 PART. ELEVATION AT EXISTING VESTIBULE
SCALE: N.T.S.

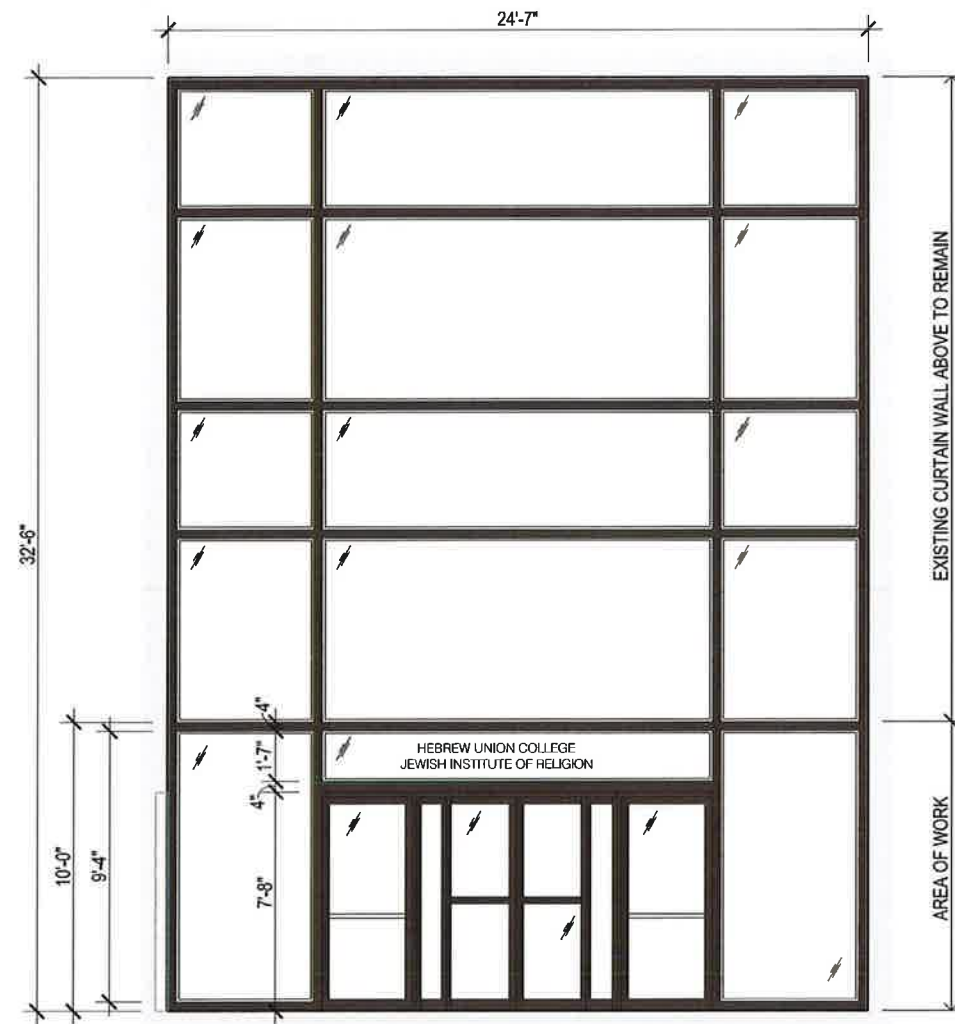

3 PHOTOGRAPH OF EXISTING CONDITIONS
SCALE: N.T.S.




4 PHOTOGRAPH OF EXISTING CONDITIONS
SCALE: N.T.S.




5 PHOTOGRAPH OF EXISTING CONDITIONS
SCALE: N.T.S.



6 PHOTOGRAPH OF EXISTING CONDITIONS
SCALE: N.T.S.

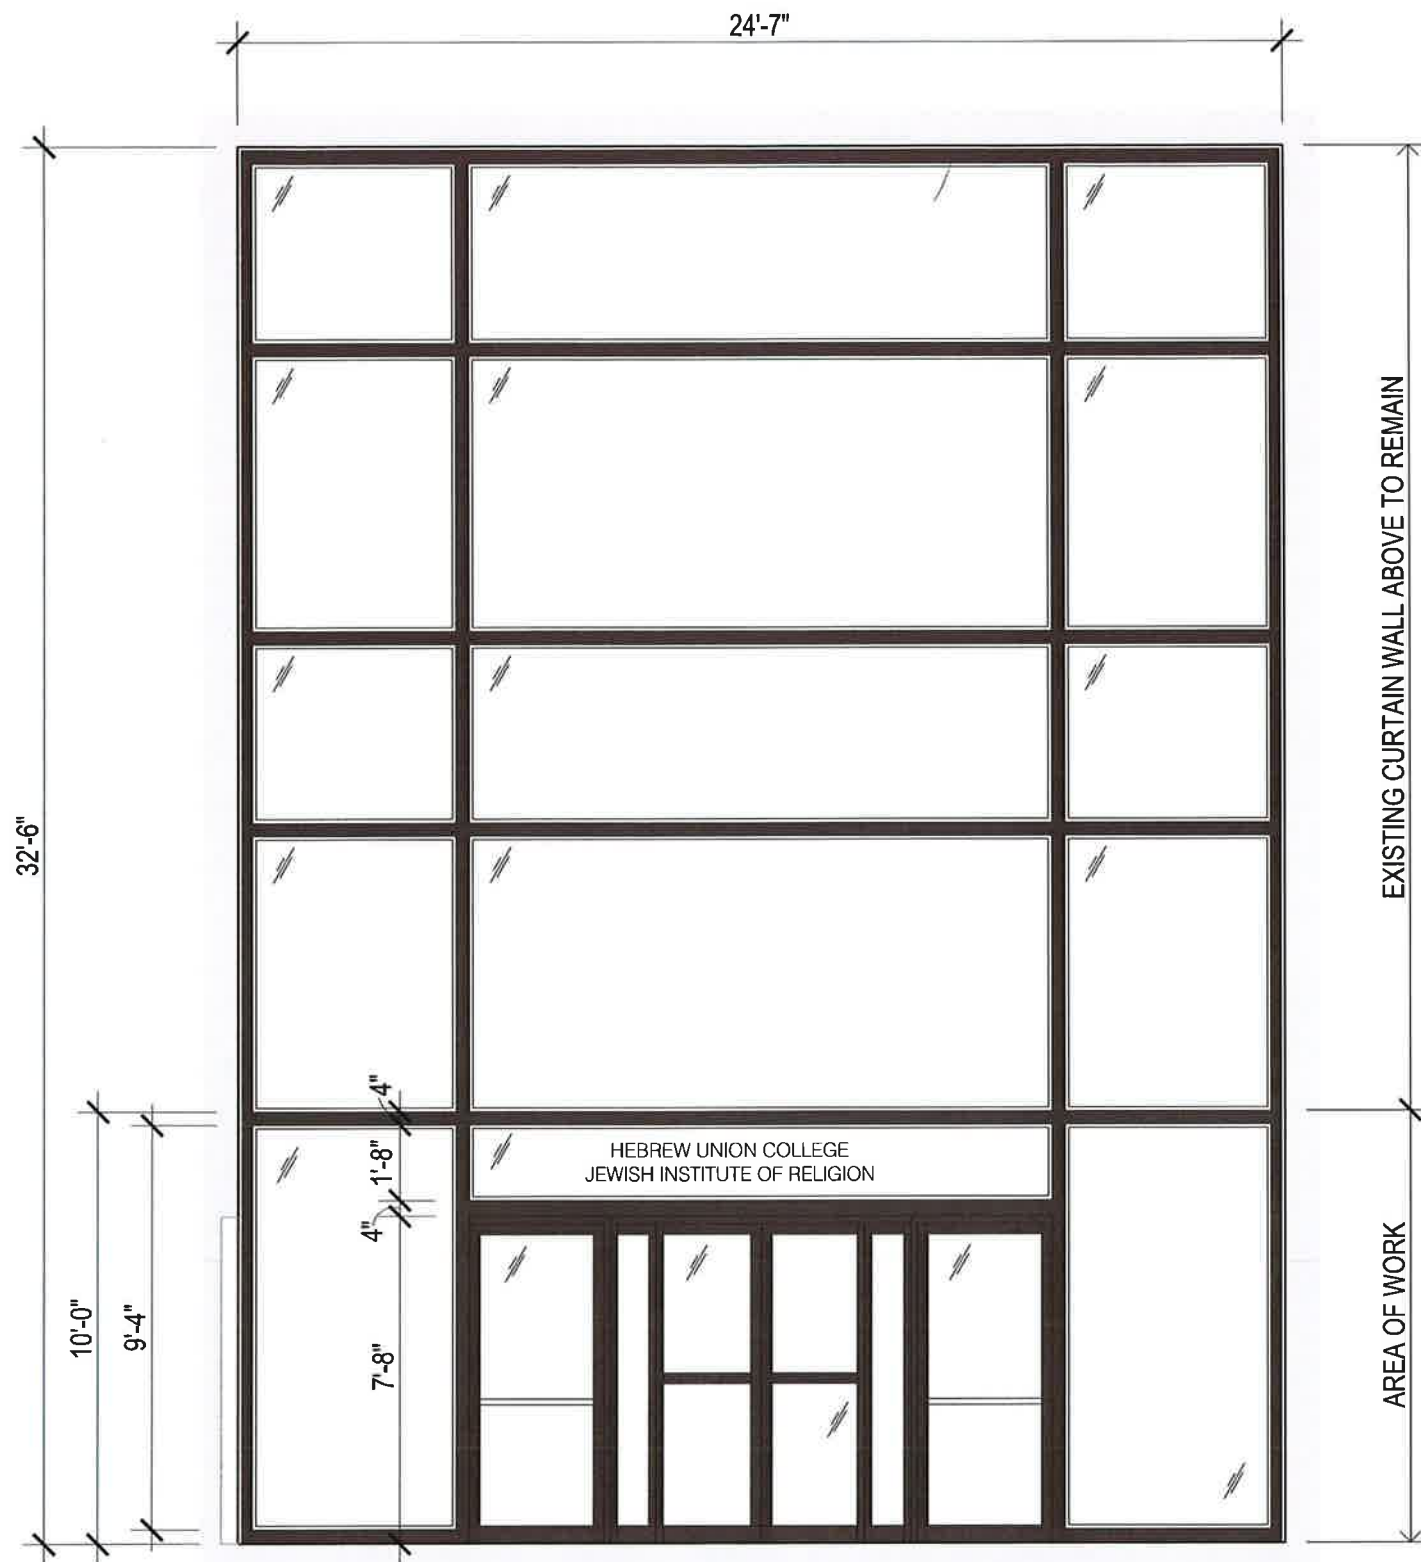

5 PART. ELEVATION AT EXISTING VESTIBULE
A-4 SCALE: N.T.S.

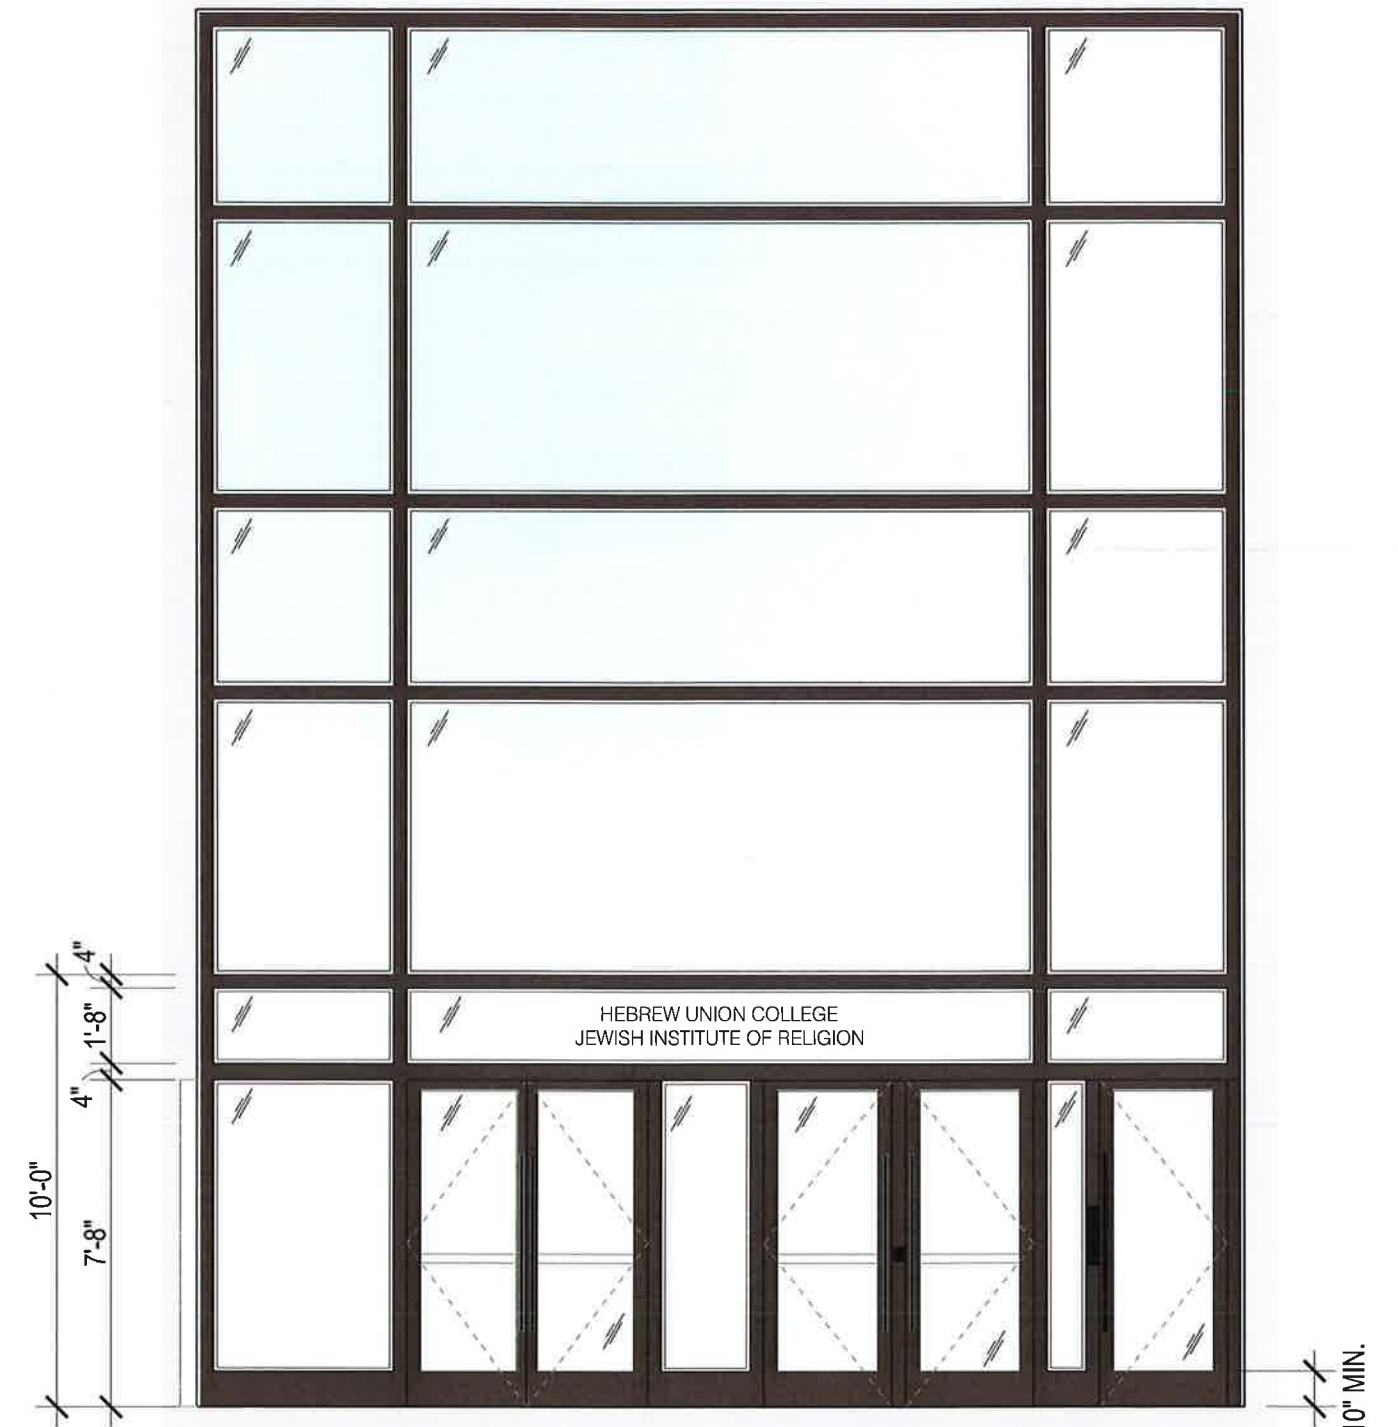


6 PART. ELEVATION AT PROPOSED VESTIBULE
A-4 SCALE: N.T.S.

EXIT STUDENTS / STAFF ENTRANCE VISITOR'S ENTRANCE




1
A-5
PHOTOGRAPH OF EXISTING BRICK PAVEMENT
SCALE: N.T.S.



2
A-5
PHOTOGRAPH OF EXISTING BRICK PAVEMENT
SCALE: N.T.S.

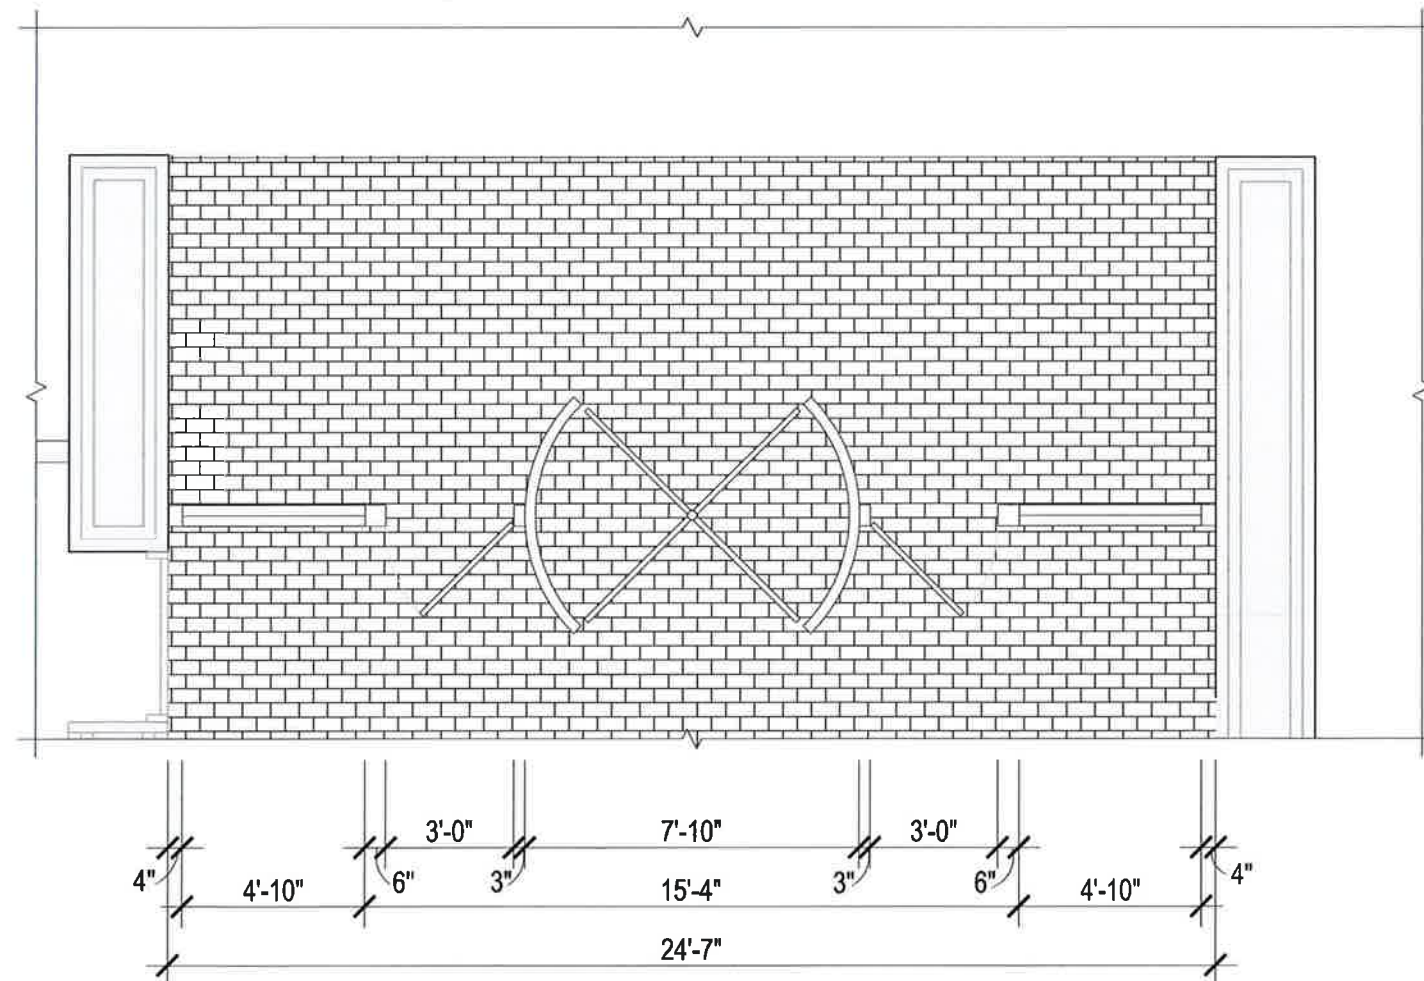

3
A-5
PART. VESTIBULE PLAN - EXISTING
SCALE: N.T.S.

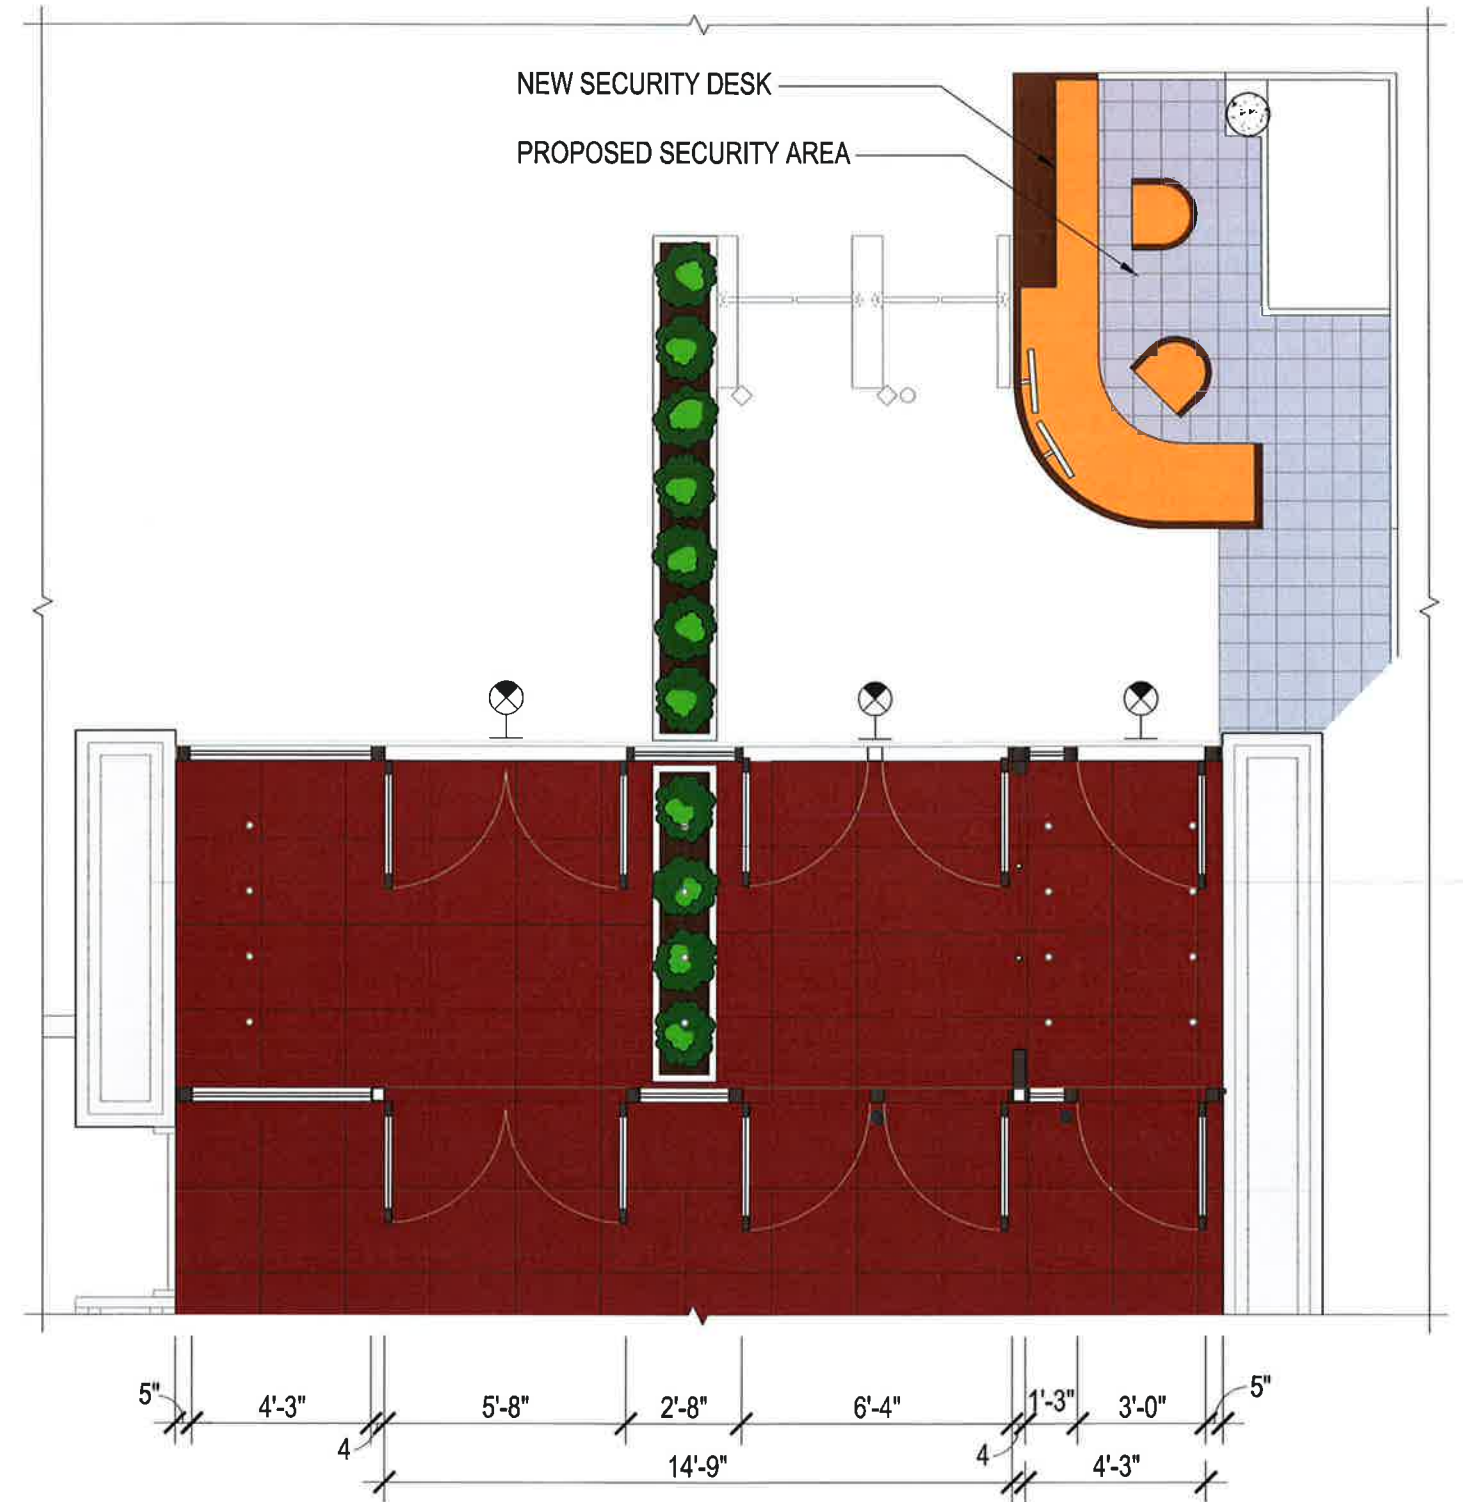

4
A-5
PART. VESTIBULE PLAN - PROPOSED
SCALE: N.T.S.

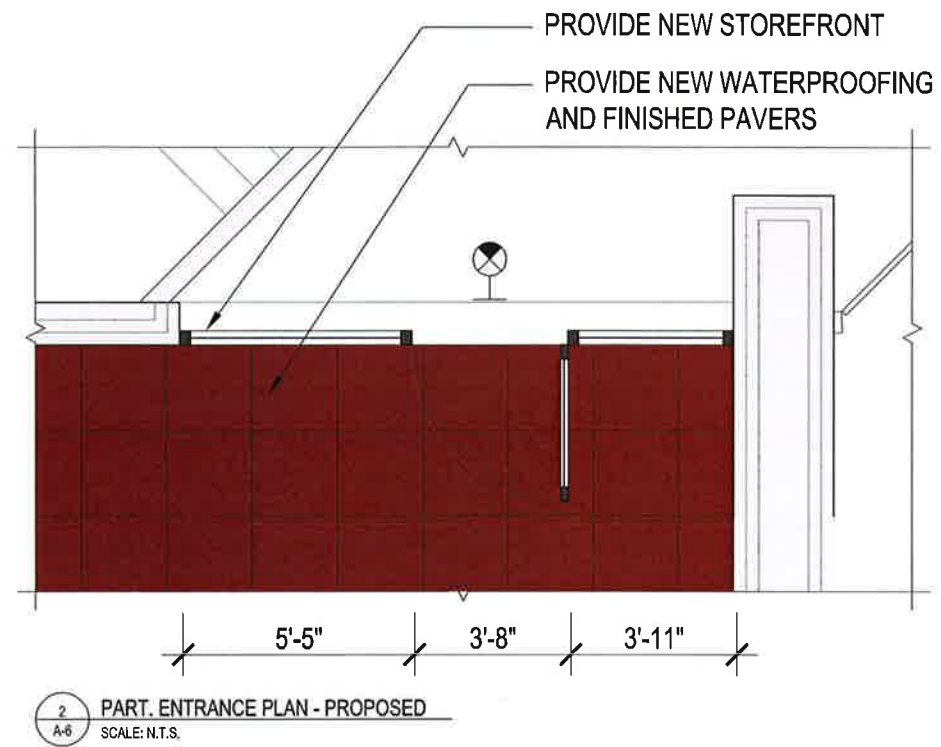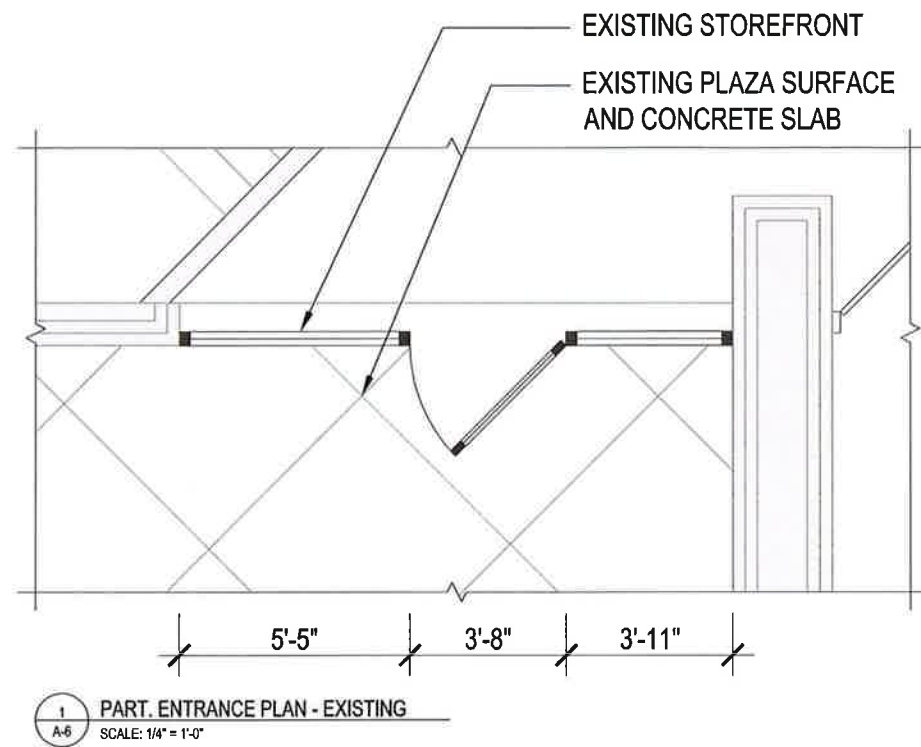


5 PHOTOGRAPH OF EXISTING CONDITIONS
SCALE: N.T.S.




6 PHOTOGRAPH OF EXISTING CONDITIONS
SCALE: N.T.S.





7 PHOTOGRAPH OF EXISTING CONDITIONS
SCALE: N.T.S.

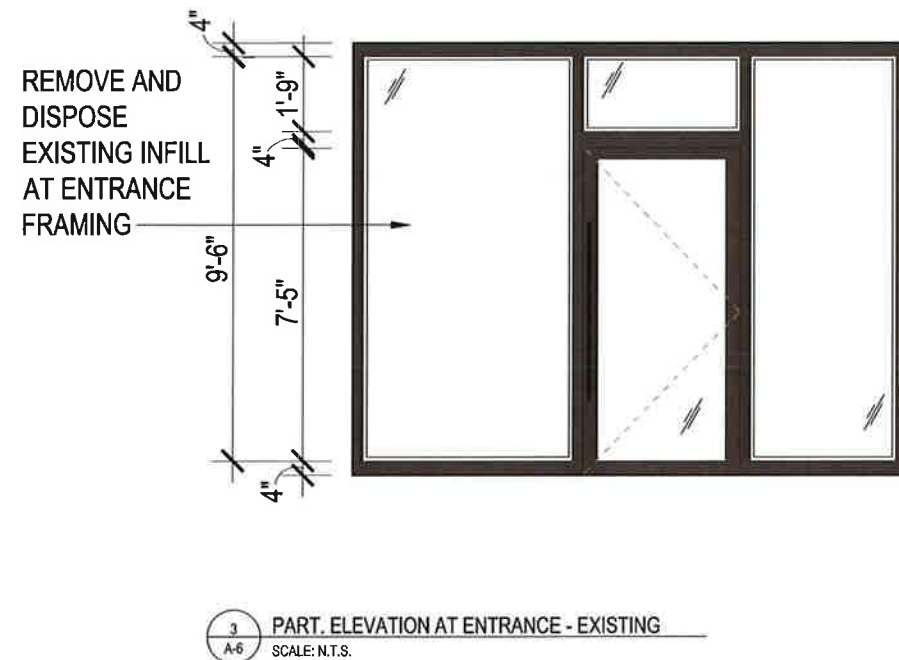

PROVIDE AND INSTALL WINDOW FRAME TO MATCH EXISTING. COLOR OF METAL CLADDING AND GLASS FINISH TO MATCH EXISTING.

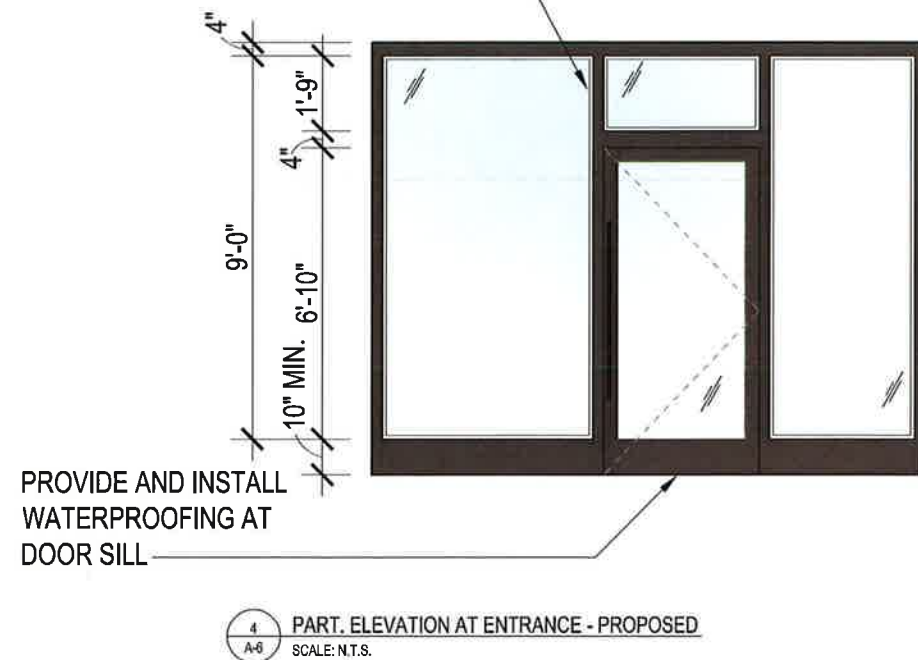

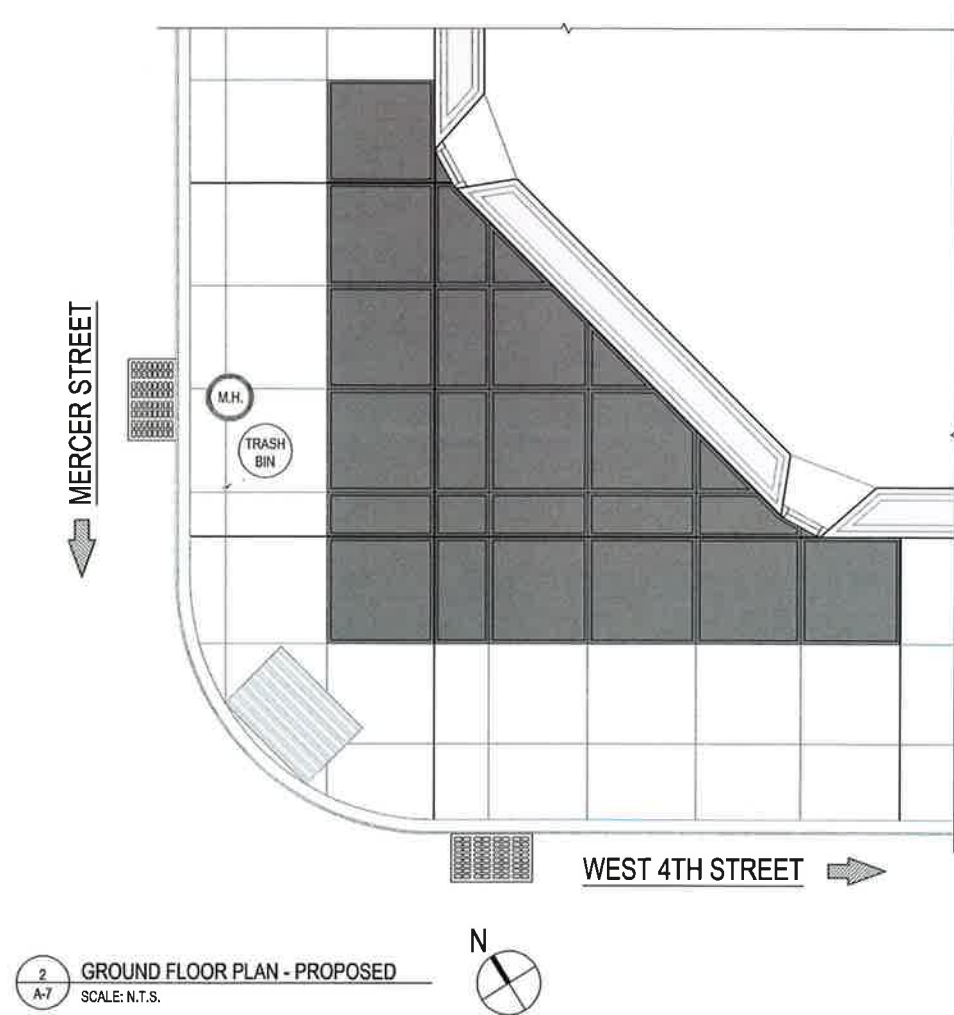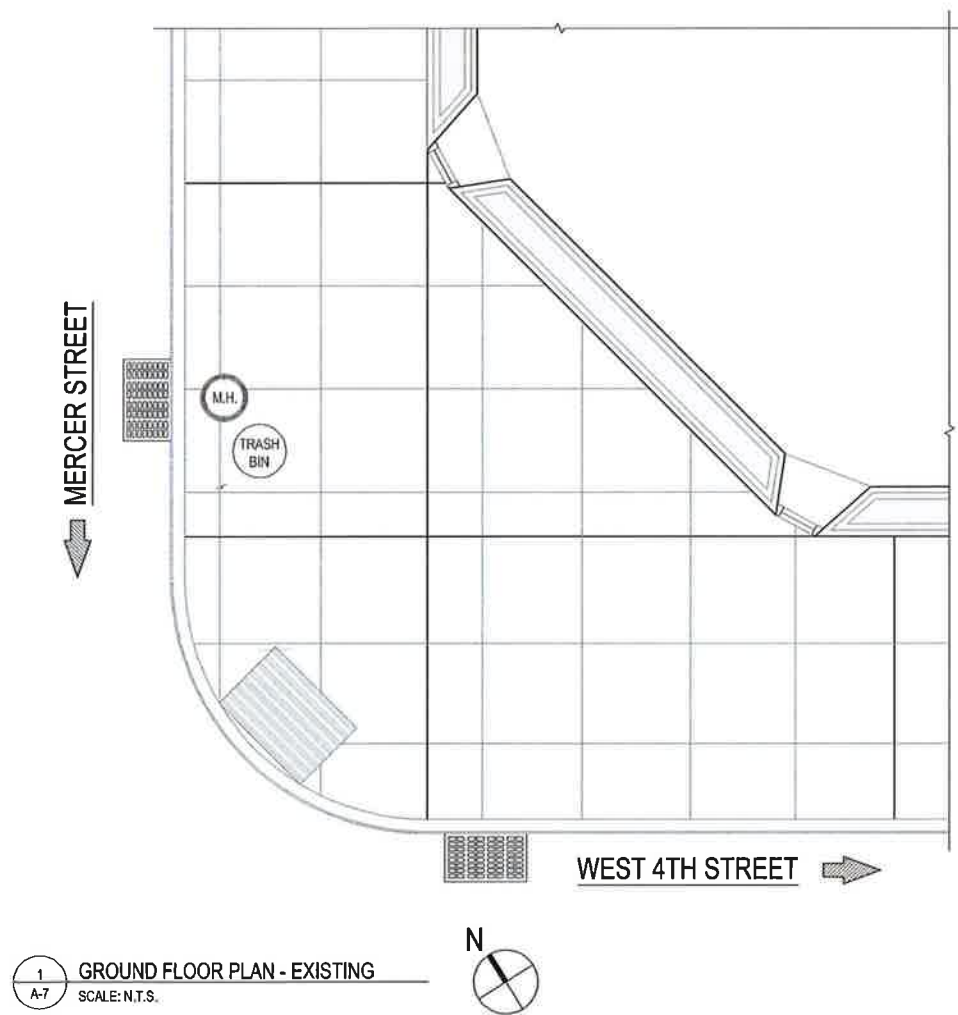

3
A-7
PHOTOGRAPH OF EXISTING CONDITIONS
SCALE: N.T.S.



4
A-7
PHOTOGRAPH OF EXISTING CONDITIONS
SCALE: N.T.S.



5
A-7
PHOTOGRAPH OF EXISTING CONDITIONS
SCALE: N.T.S.