



## PROPOSED PAINT COLORS

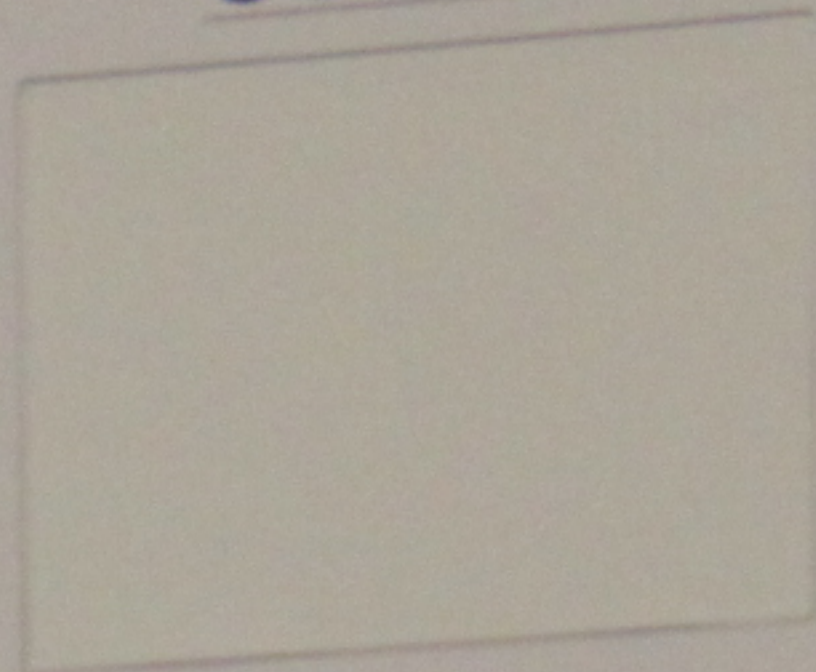


1  
PAINT COLOR AT CORNICE, BASE,  
SILLS, HEADERS, TRIM AND  
WINDOW SASHES:  
ICE MIST, OC-67,  
BY BENJAMIN MOORE

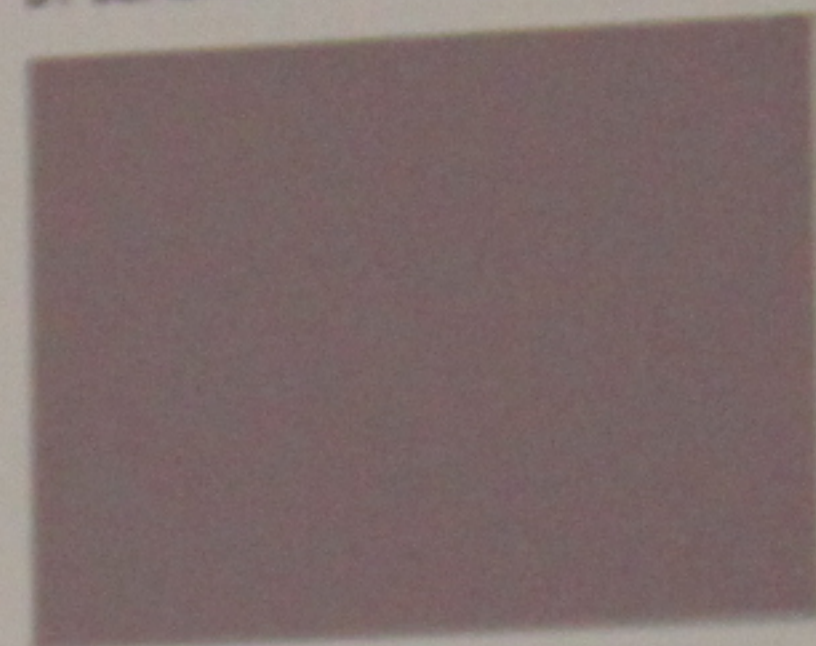

2  
PAINT COLOR AT MASONRY WALL:  
INSPIRED, AF-595,  
BY BENJAMIN MOORE



3  
PAINT COLOR AT DOOR:  
ENGLISH CHESTNUT STAIN, GLAZED  
FAUX-WOOD FINISH BY MINWAX  
AND OTHERS.

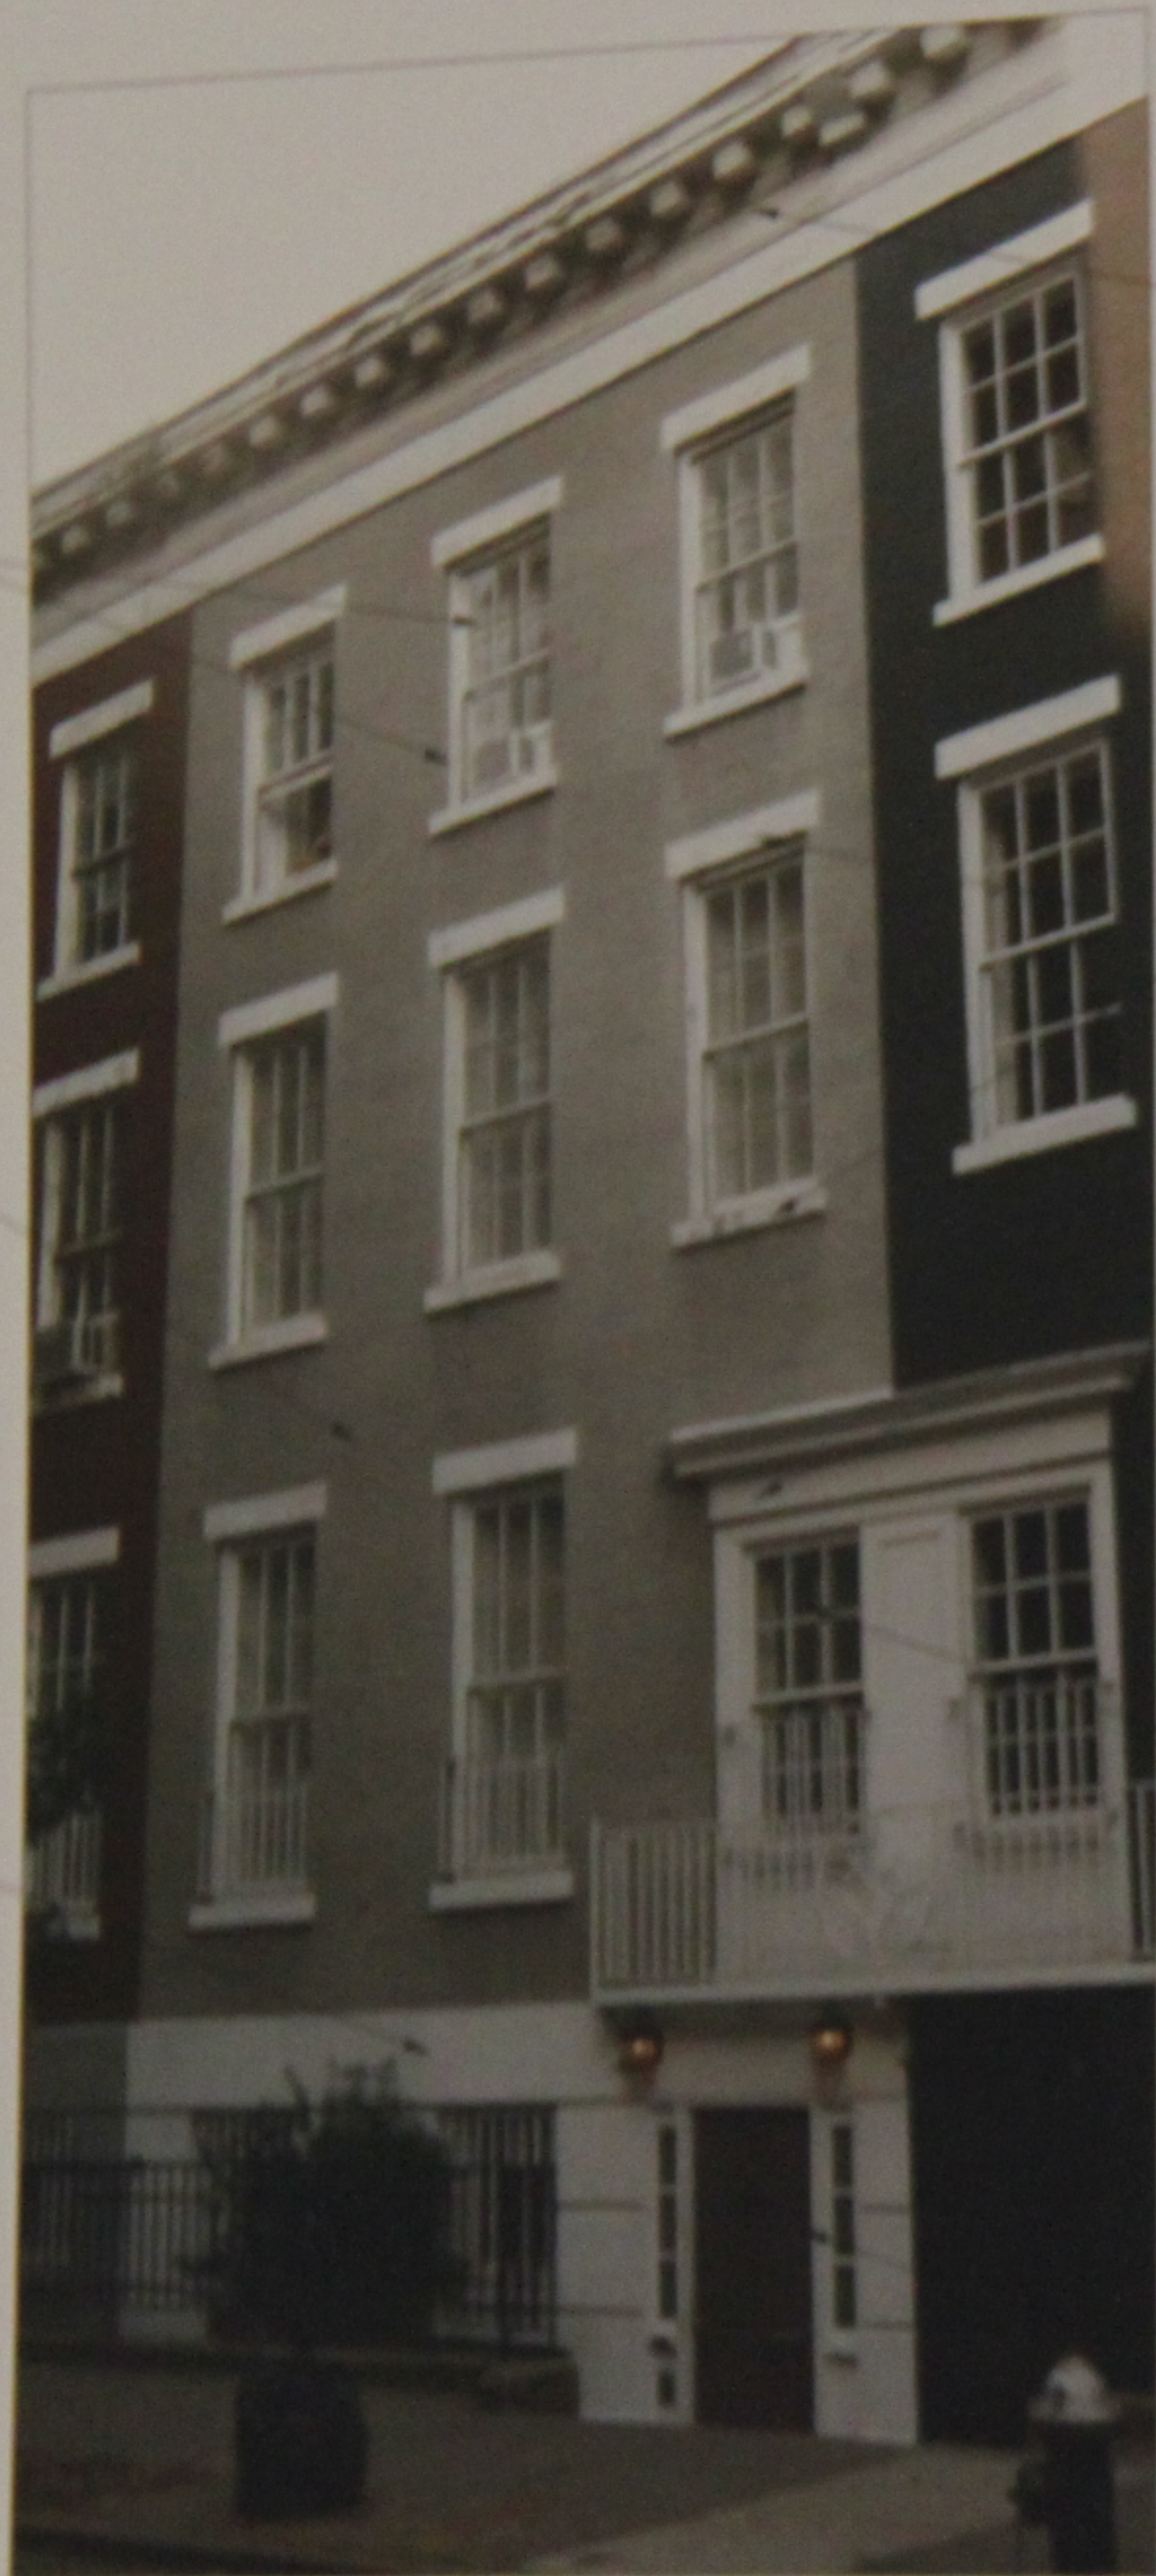

1

2

1


1

1

1

1

3

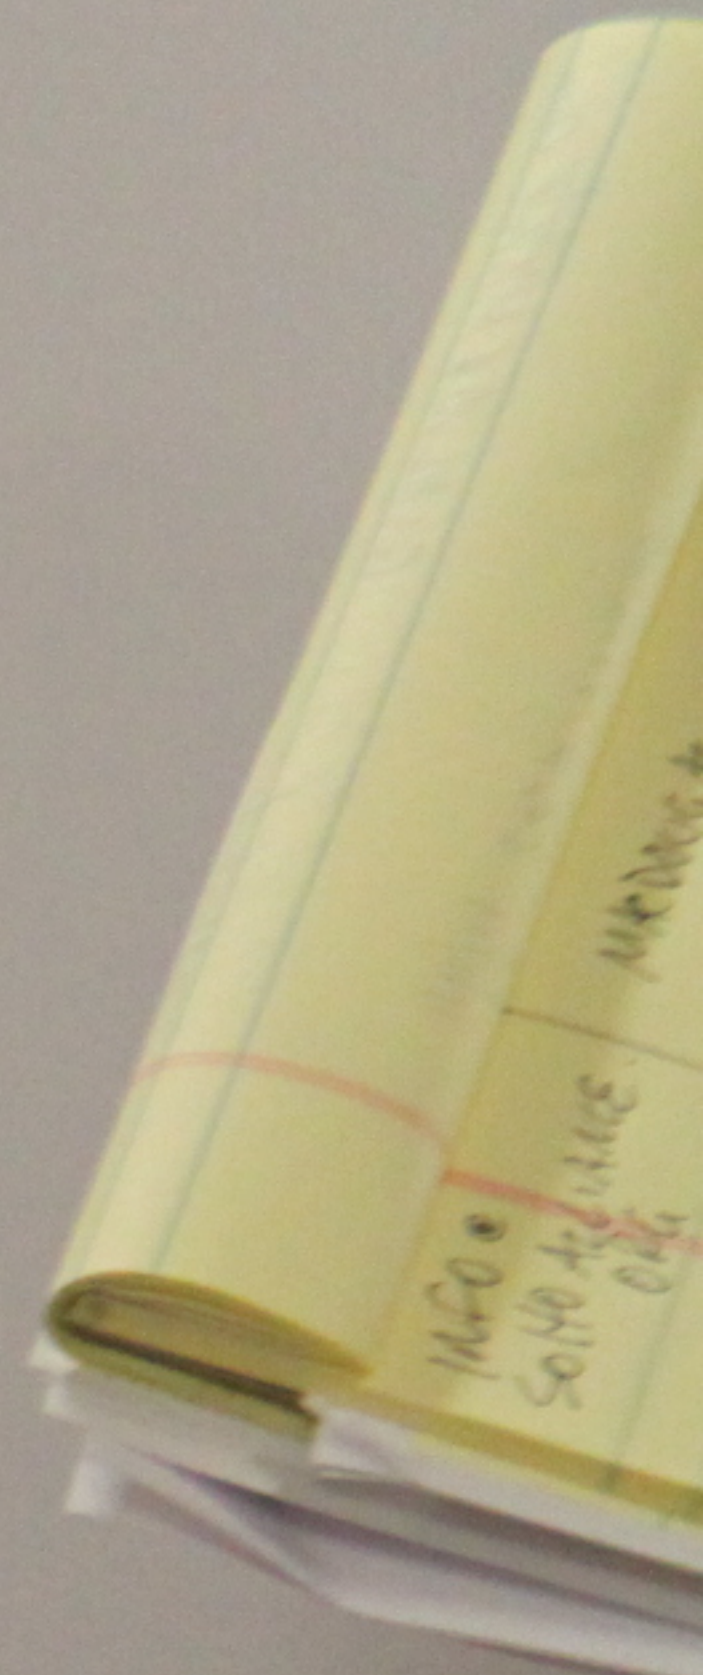



1 PHOTOS OF EXISTING FACADES AT MACDOUGAL STREET HOUSES



2 PHOTOS OF EXISTING FACADES AT SULLIVAN STREET HOUSES

NYC ENR APPLICATION NUMBER:

CLIENT  
 GLORIA BARTALI  
 80 MacDougal Street  
 New York, New York 10011  
 P: 212.251.8888  
 F: 212.251.4931

**DESIGN  
 AIDD**  
 ARCHITECTS, PLLC  
 328 West 20th Street, Suite 3C  
 New York, New York 10011  
 P: 212.251.8888  
 F: 212.251.4931

90 MACDOUGAL STREET  
 NEW YORK, NEW YORK

PHOTOS OF MACDOUGAL ST.  
 AND SULLIVAN STREET

DATE	02/20/10
REVISION	07/20/10
REVISION	08/12/2010
REVISION	04/20/11
REVISION	05/20/11



1 90 MACDOUGAL STREET - EXISTING PAINTED FRONT FACADE



Ice Mist  
Inspired

Accurate

2 90 MACDOUGAL STREET - PROPOSED PAINTED FRONT FACADE WITH NEW COLORS



3 VIEW OF MACDOUGAL STREET FROM HOUSTON STREET BETWEEN 1932-1937  
BY PERCY LOOMIS SPERR FROM NEW YORK CITY PUBLIC LIBRARY NYPL DIGITAL COLLECTION



4 LANDMARK DESIGNATION PHOTOGRAPHS OF MACDOUGAL STREET

NYC DOB  
APPLICATION NUMBER :

DATE:  
08-23-13  
09-11-13

NO. REVISION COMMENT  
ISSUED TO LANDMARKS  
REVISED FOR LANDMARKS

CLIENT

GLORIA NAFTALI  
90 MacDougal Street  
NEW YORK, NEW YORK 10012  
P: (212) 243-7433  
F: (212) 243-3641

**DESIGN  
AIDD**  
ARCHITECTS, PLLC  
508 West 26th Street, Suite 5C  
New York, New York 10001  
P: 212.255.5056  
F: 212.255.4931

90 MACDOUGAL STREET  
NEW YORK, NEW YORK

EXISTING FACADE PHOTO &  
PROP. AND ALT. RENDERINGS

Drawn By: DZK  
Checked By: DZK  
Issue Date: 08/23/13  
Plot Date: 9/6/2013  
Scale: VARIES  
Job: 13-0137-01  
Sheet: 4 OF 4

Drawing No.: LM-004.00