

NOTE:
SIGNAGE TO BE FILED UNDER SEPARATE APPLICATION. ALL NEW SIGNAGES SHOWN ON DRAWING AREA FOR INTERNAL REVIEW AND COORDINATION ONLY.



T S C • D E S I G N


275 Seventh Avenue
19th Floor
New York, NY 10001
T 212.213.4595
F 212.213.8237
www.tscdesign.com

Citibank


75 CHRISTOPHER STREET
NEW YORK, NY 10014

Existing/ Proposed Exterior Elevation

PROJECT No.: 10154
SCALE: 1/4"=1'-0"
DATE: 03.14.2011

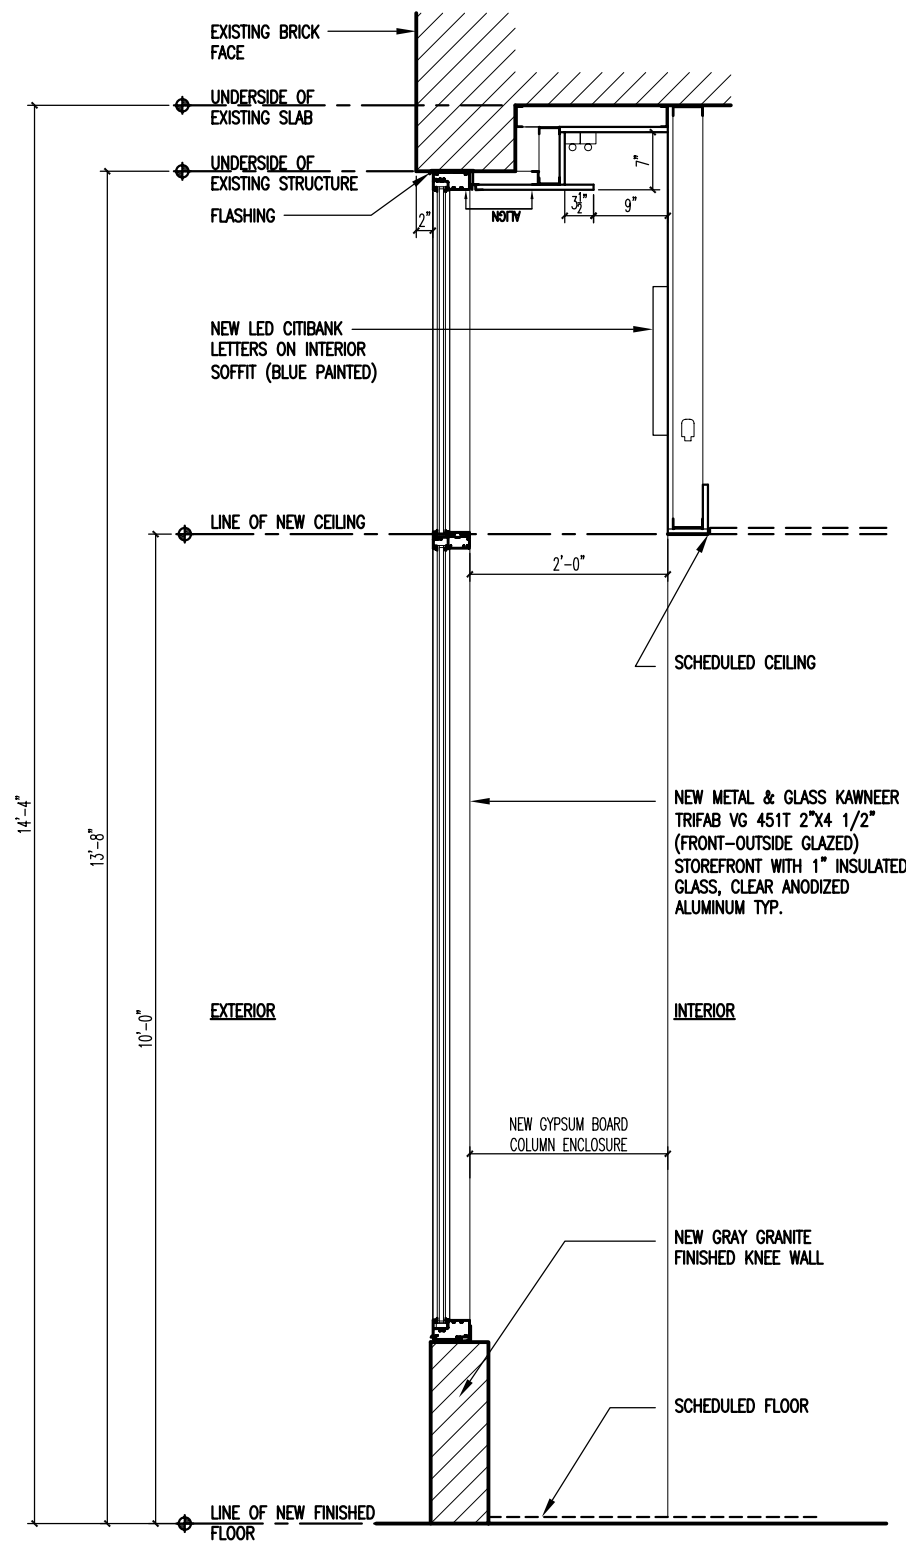

1 SECTION - EXTERIOR WALL SECTION
SCALE: 1/2" = 1'-0"

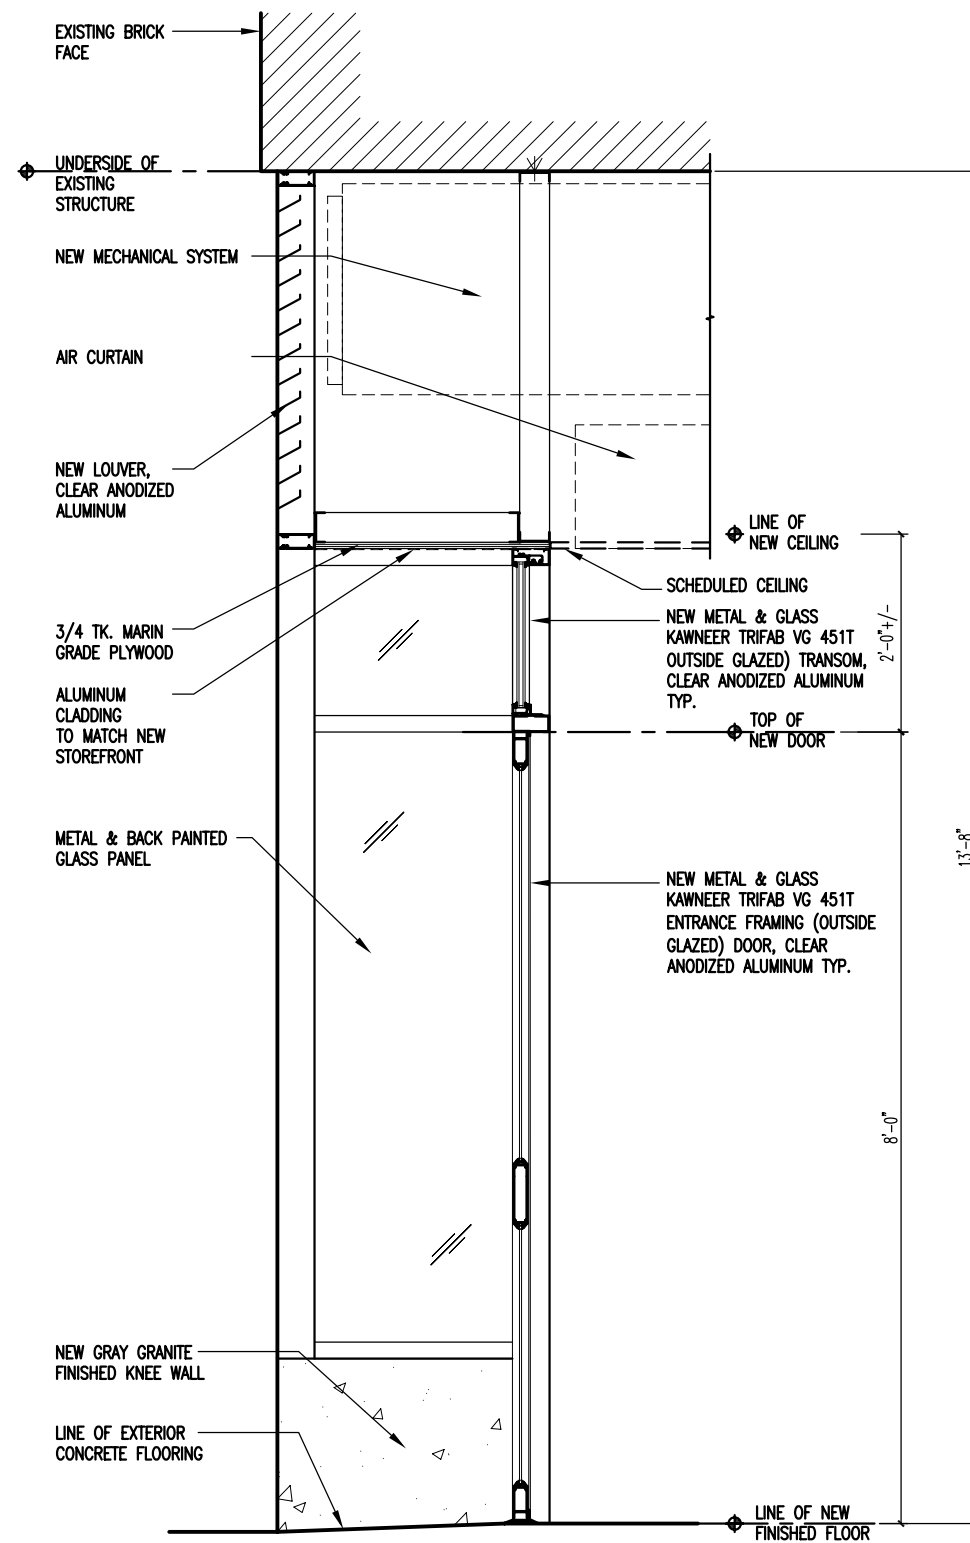

2 SECTION - EXTERIOR WALL SECTION @ ENTRY DOOR
SCALE: 1/2" = 1'-0"

T S C • D E S I G N

275 Seventh Avenue
19th Floor
New York, NY 10001
T 212.213.4595
F 212.213.8237
www.tscdesign.com

Citibank

75 CHRISTOPHER STREET
NEW YORK, NY 10014

Exterior Section Details

PROJECT No.: 10154
SCALE: 1/4"=1'-0"
DATE: 03.14.2011



T S C • D E S I G N

275 Seventh Avenue
19th Floor
New York, NY 10001
T 212.213.4595
F 212.213.8237
www.tscdesign.com

Citibank

75 CHRISTOPHER STREET
NEW YORK, NY 10014

Existing Condition/ Surroundings

PROJECT No.: 10154
SCALE: N/A
DATE: 03.14.2011



T S C • D E S I G N

275 Seventh Avenue
19th Floor
New York, NY 10001
T 212.213.4595
F 212.213.8237
www.tscdesign.com

Citibank

75 CHRISTOPHER STREET
NEW YORK, NY 10014

Existing Facade/ Storefront

PROJECT No.: 10154
SCALE: N/A
DATE: 03.14.2011



T S C • D E S I G N

275 Seventh Avenue
19th Floor
New York, NY 10001
T 212.213.4595
F 212.213.8237
www.tscdesign.com

Citibank

75 CHRISTOPHER STREET
NEW YORK, NY 10014

Proposed Conditon/ Surroundings

PROJECT No.: 10154
SCALE: N/A
DATE: 03.14.2011



T S C • D E S I G N

275 Seventh Avenue
19th Floor
New York, NY 10001
T 212.213.4595
F 212.213.8237
www.tscdesign.com

Citibank

75 CHRISTOPHER STREET
NEW YORK, NY 10014

Historic Photo

PROJECT No.: 10154
SCALE: N/A
DATE: 03.14.2011