

94 BANK ST

New York, NY


June 12th, 2025

Manhattan's CB2 Landmarks Committee

Table of Contents

2	Site Location
3	Existing Conditions - Front Facade
4	Historic Photos
6	Historic Maps
7	Existing Conditions - Rear Yard
10	District Precedents
11	Front and Rear Aerial Views
13	Mock-up Views
15	Roof Addition Rendering
16	Existing & Proposed Elevations
18	Proposed Elevation Materialities
19	Existing & Proposed Site Plans
20	Existing & Proposed Cellar & Basement Floor Plans
21	Existing & Proposed Sections
23	Existing & Proposed Front Facade Window Details
	<u>Appendix</u>
25	Block Plan
26	Existing & Proposed 1st-PH Floor Plans



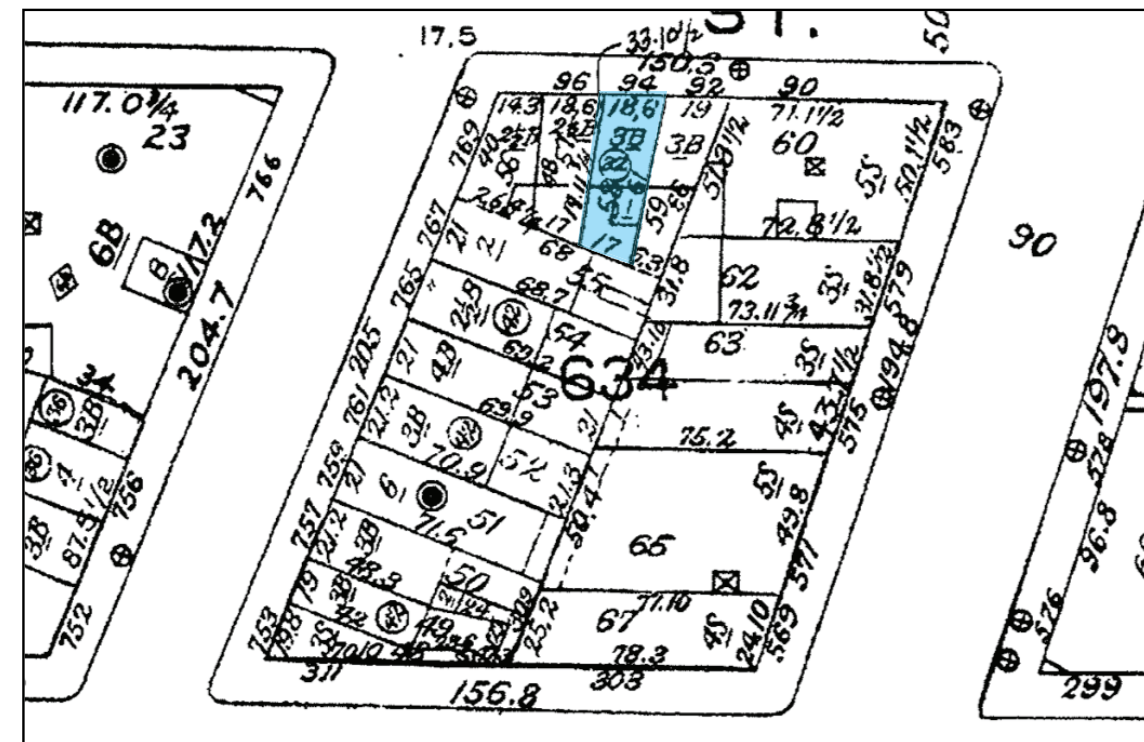

1985 SANBORN MAP

SITE LOCATION

94 BANK ST
NEW YORK, NY

MANHATTAN'S CB2 LANDMARKS

JUNE 12TH, 2025



EXISTING ENTRY



CORNICE



2ND FLOOR WINDOWS





1940 TAX PHOTO
NYCMA




CURRENT CONDITION



1876, NYHS

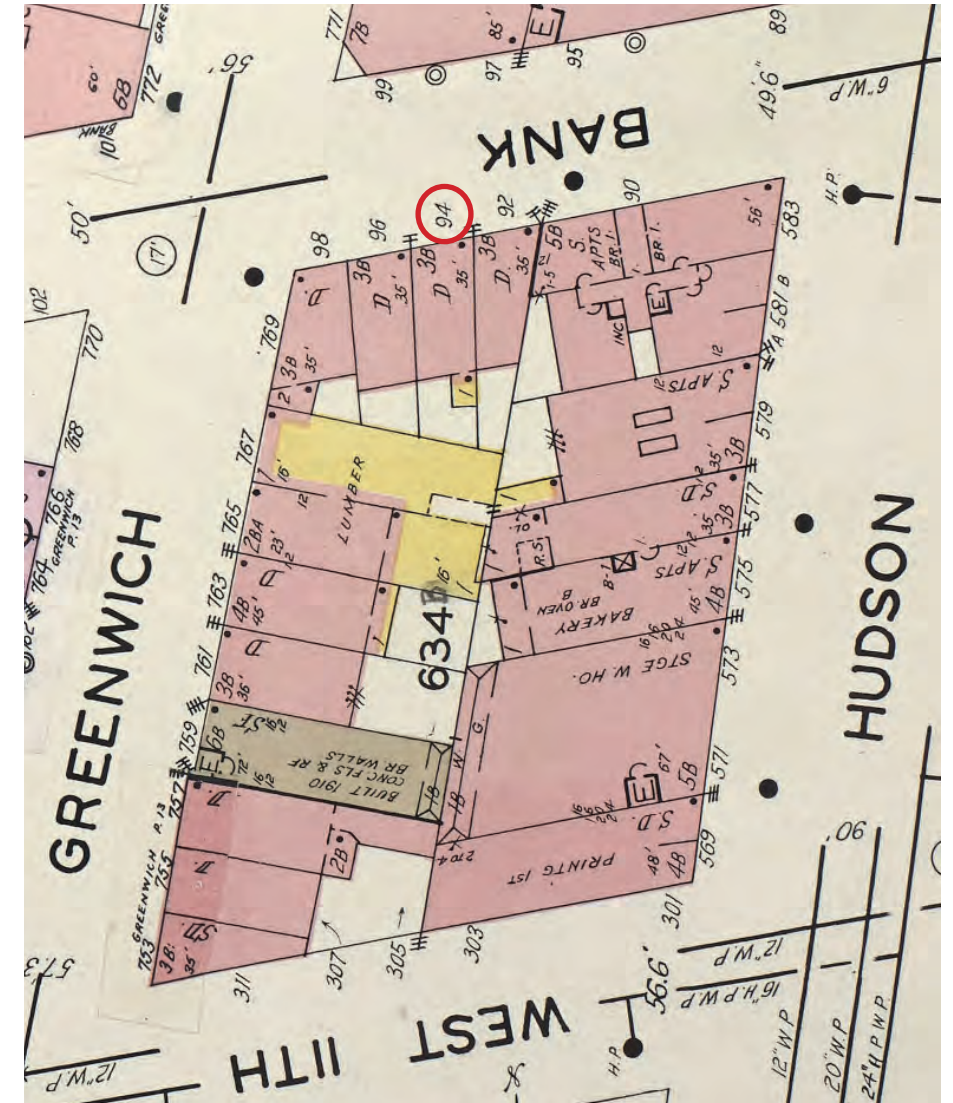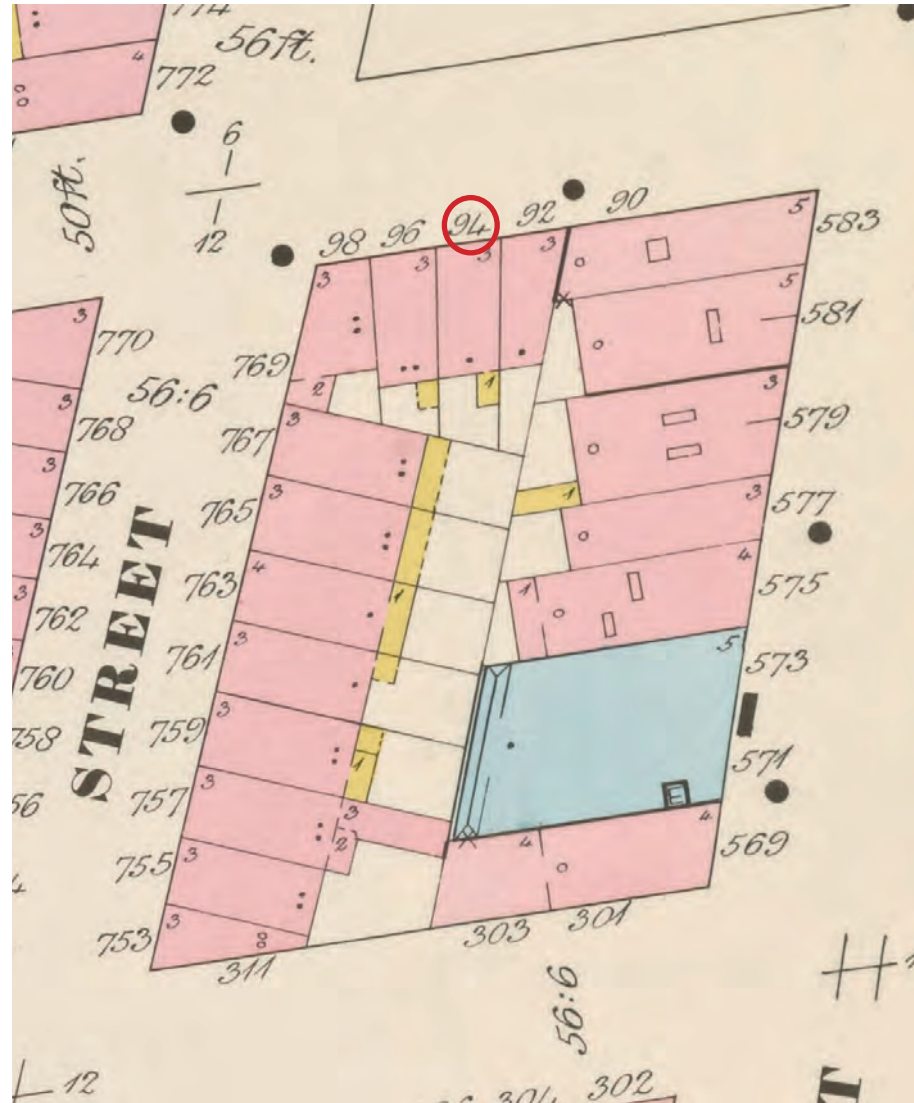

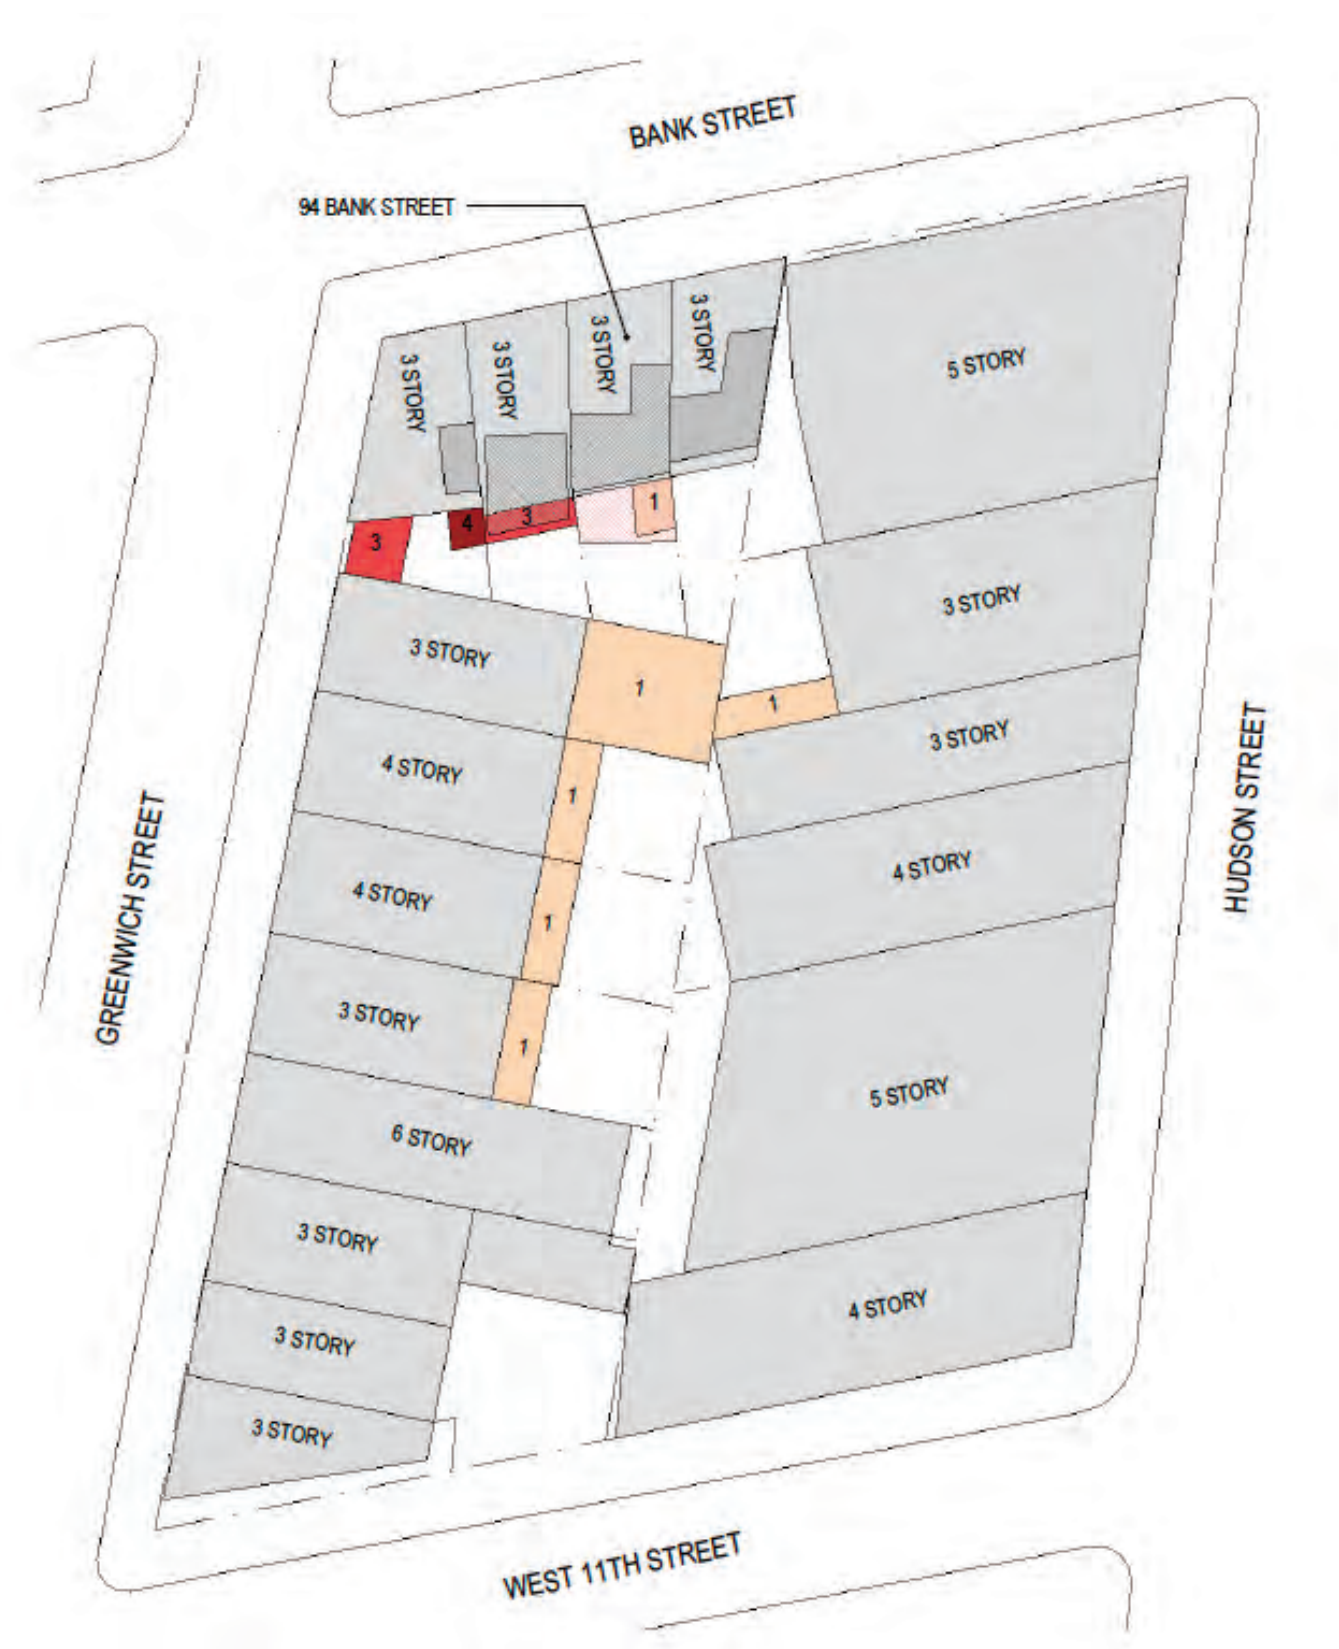







105-107 BANK STREET
LPC APPROVED 2022



44 HORATIO STREET
LPC APPROVED 2015




65 HORATIO STREET
LPC APPROVED 2021


DISTRICT PRECEDENTS

94 BANK ST
NEW YORK, NY

MANHATTAN'S CB2 LANDMARKS
JUNE 12TH, 2025

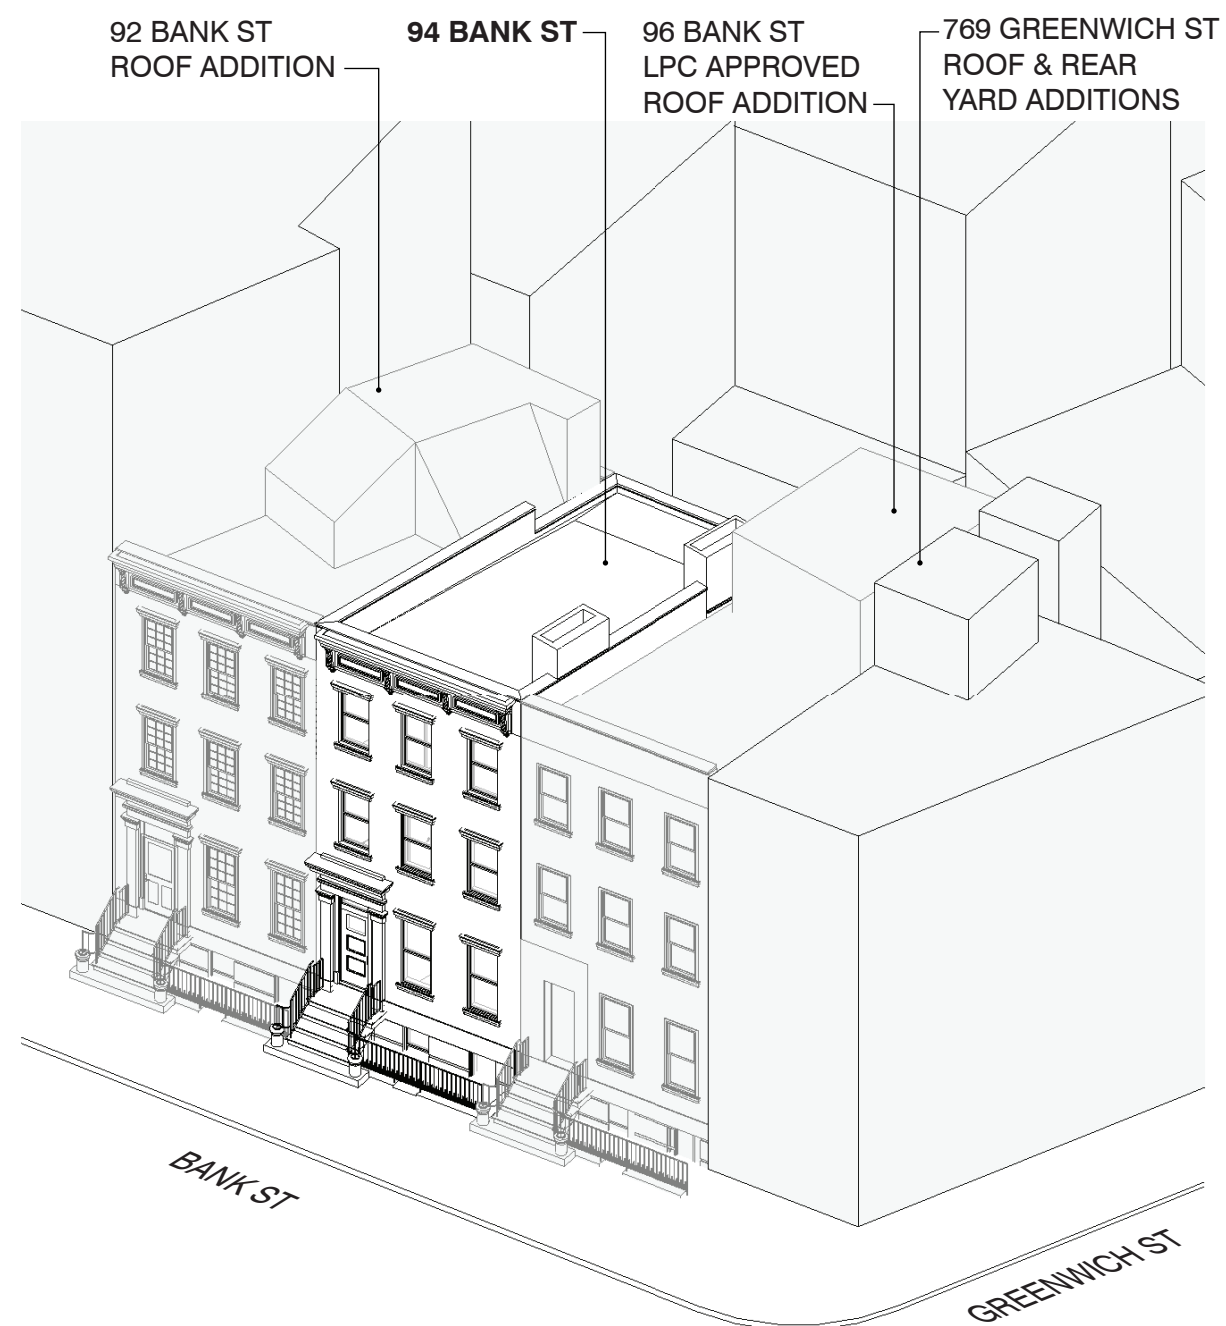

EXISTING CONDITIONS NW VIEW

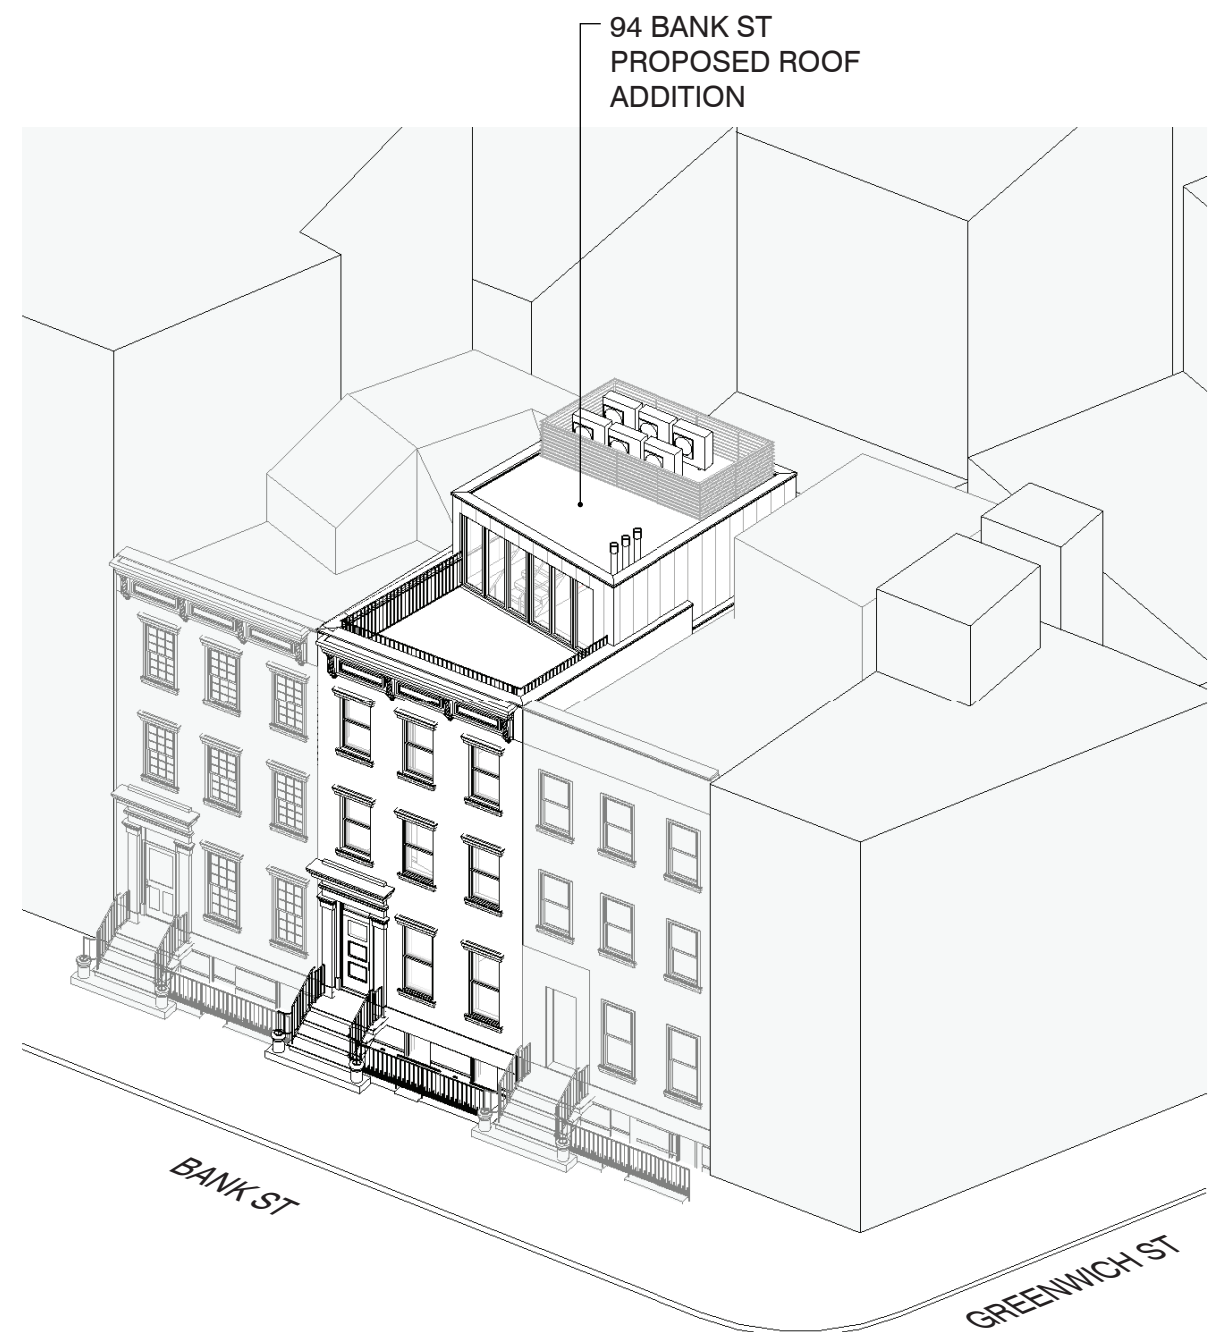

PROPOSED ADDITIONS NW VIEW



767 GREENWICH ST
REAR YARD
ADDITION


769 GREENWICH ST
ROOF & REAR YARD
ADDITIONS

96 BANK ST
REAR YARD
ADDITION

96 BANK ST
LPC APPROVED
ROOF ADDITION

94 BANK ST


92 BANK ST
ROOF ADDITION

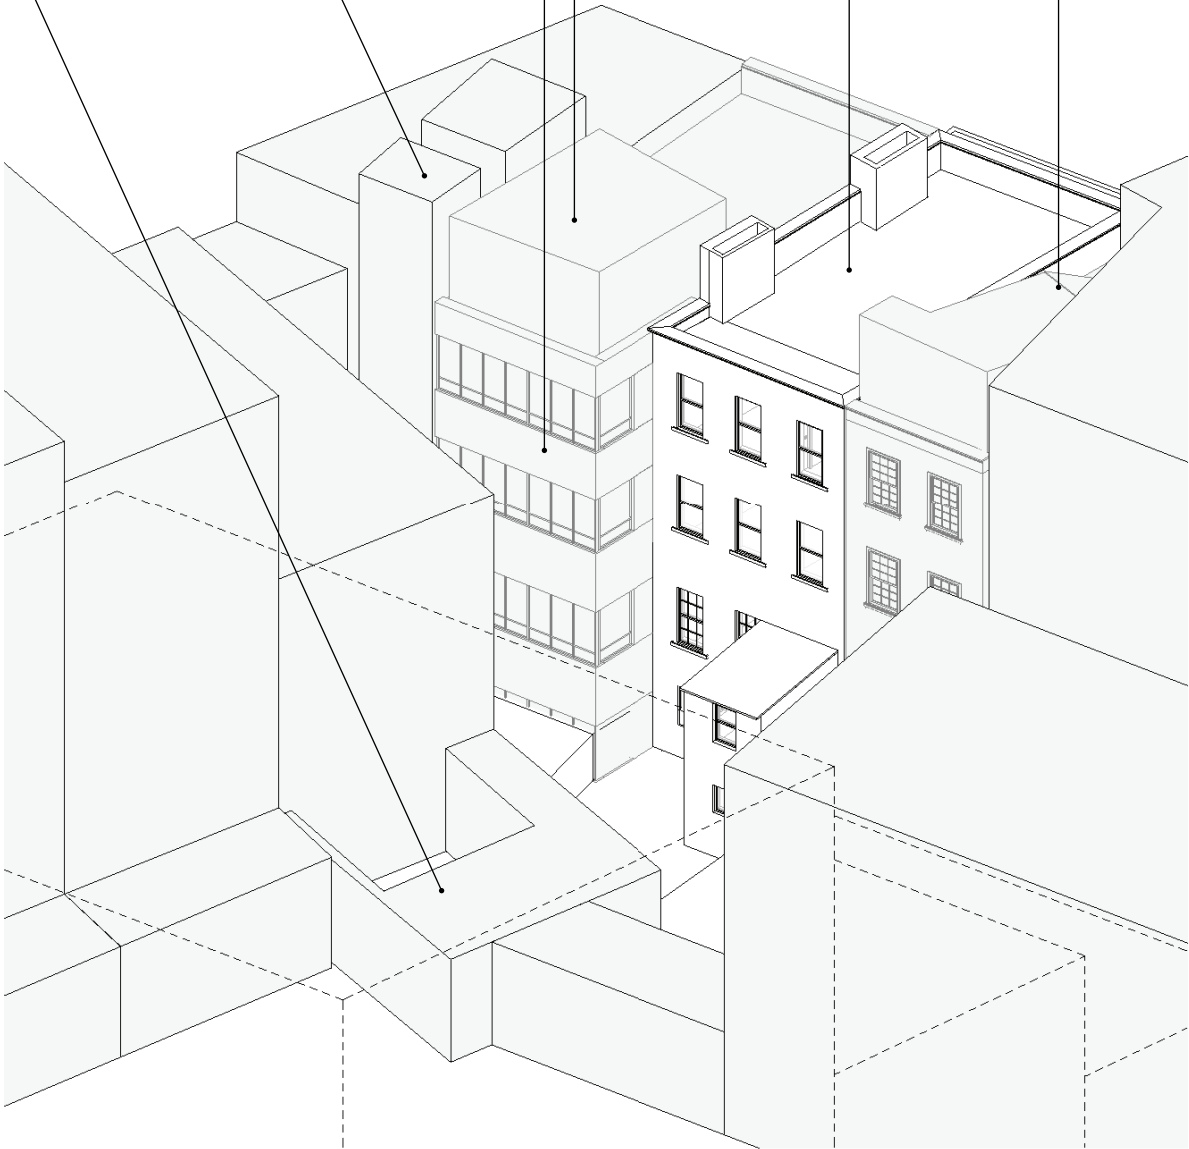

EXISTING CONDITIONS SE VIEW

94 BANK ST
PROPOSED REAR
EXTENSION

94 BANK ST
PROPOSED ROOF
ADDITION

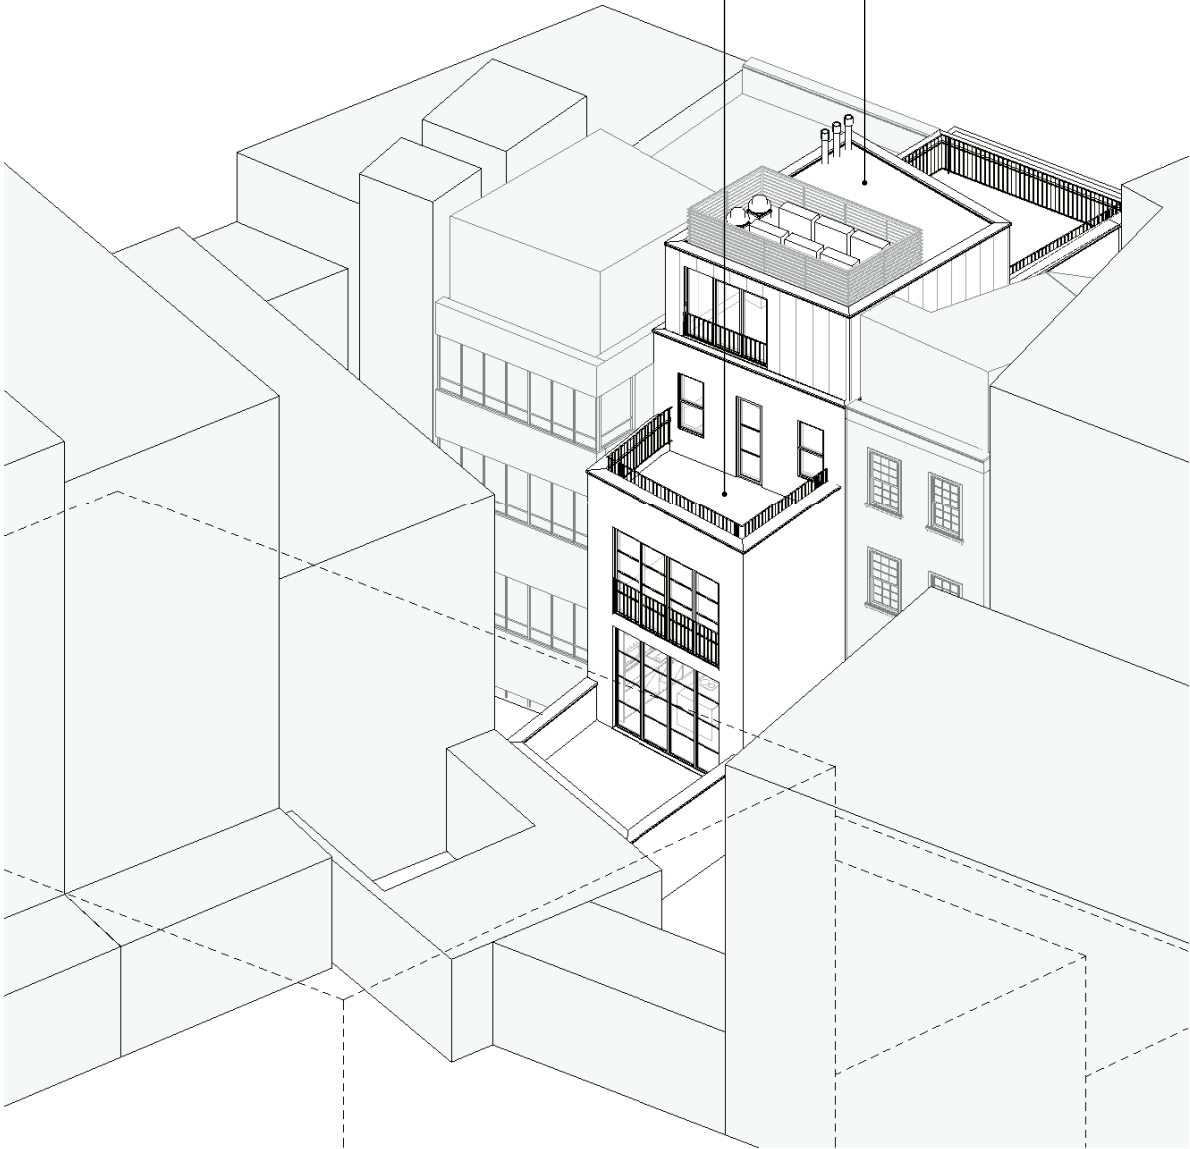

PROPOSED ADDITIONS SE VIEW





1 - View from Bank St
(2025/04/25)



2 - View from Bank St
(2025/04/25)



3 - View from Greenwich St
(2025/04/25)



4 - View from Greenwich St
(2025/04/25)




5 - View from Greenwich St
(2025/04/25)



VISIBILITY MAP KEY

- SITE
- APPROX. AREA OF MOCK-UP VISIBILITY FROM STREET
- X

 PHOTO REFERENCE

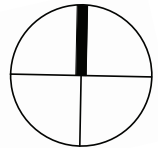



6 - View from Bank St
(2025/04/25)




7 - View from Bank St
(2025/04/25)



VISIBILITY MAP KEY

- SITE
- APPROX. AREA OF MOCK-UP VISIBILITY FROM STREET
- X


 PHOTO REFERENCE

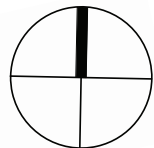

8 - View from Bank St
(2025/04/25)



9 - View from Greenwich St
(2025/04/25)

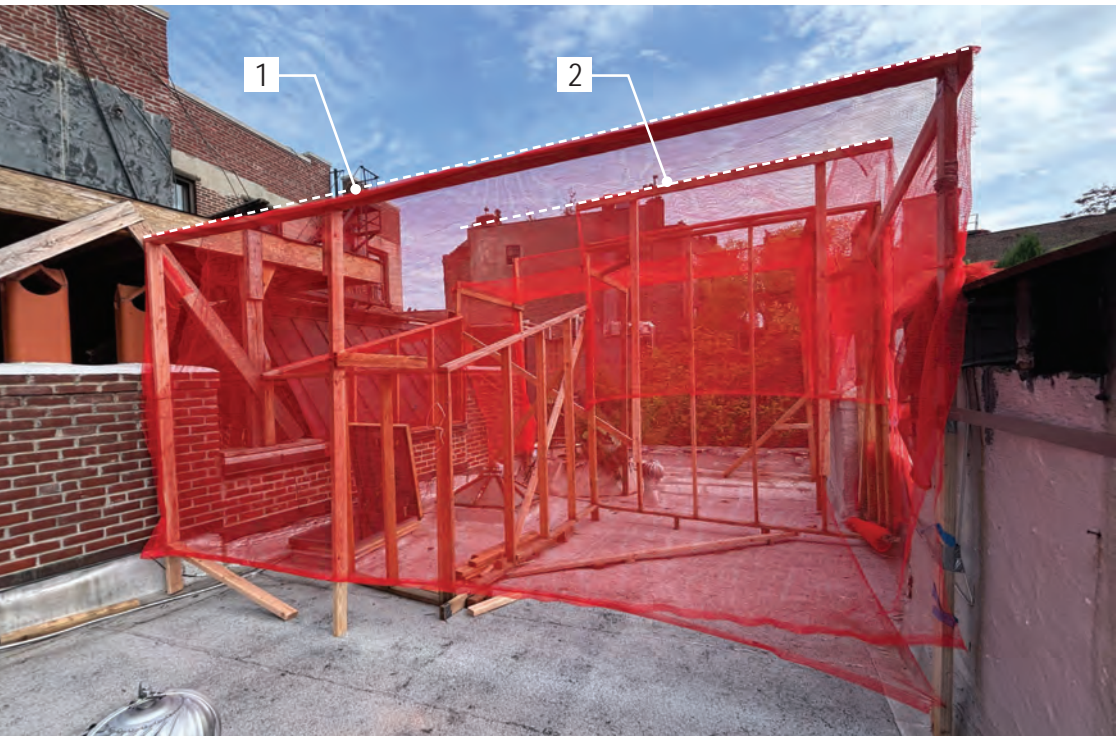

10 - Mockup at Roof
(2025/04/25)


- Notes:
1. Height of proposed penthouse
 2. Height of proposed mechanical enclosure screening

MOCK-UP VIEWS




94 BANK ST
NEW YORK, NY


MANHATTAN'S CB2 LANDMARKS
JUNE 12TH, 2025

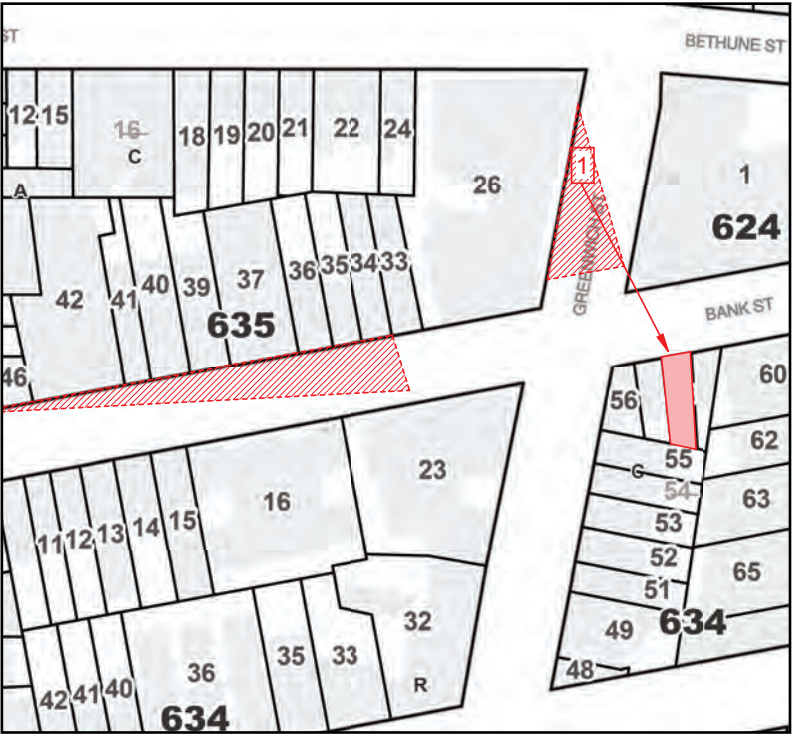
abarchitekten




VISIBILITY MAP KEY

-  SITE
-  APPROX. AREA OF MOCK-UP VISIBILITY FROM STREET
-  PHOTO REFERENCE


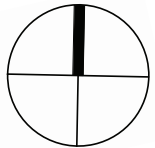


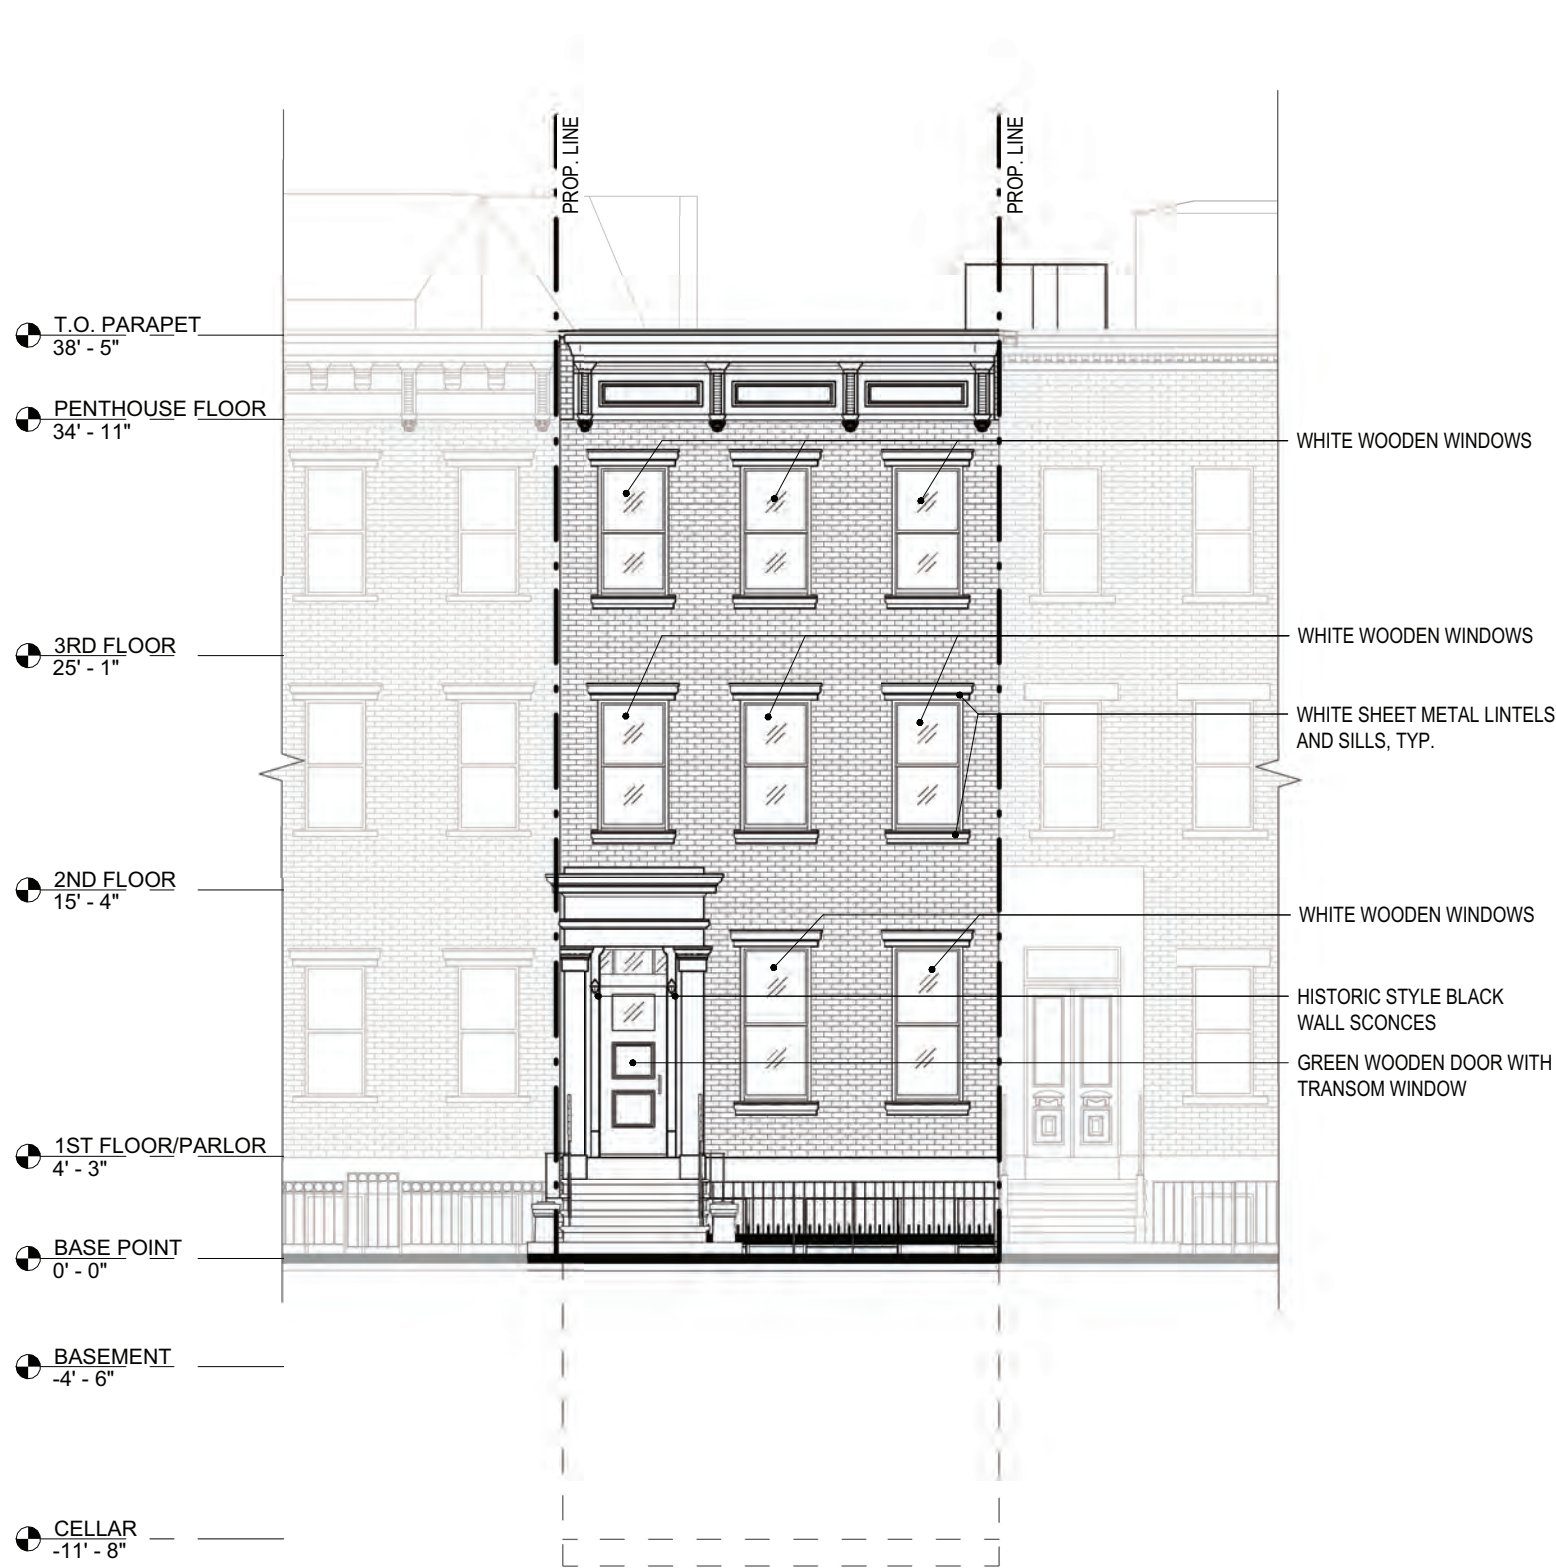

EXISTING NORTH ELEVATION
SCALE= 1/8"=1'-0"

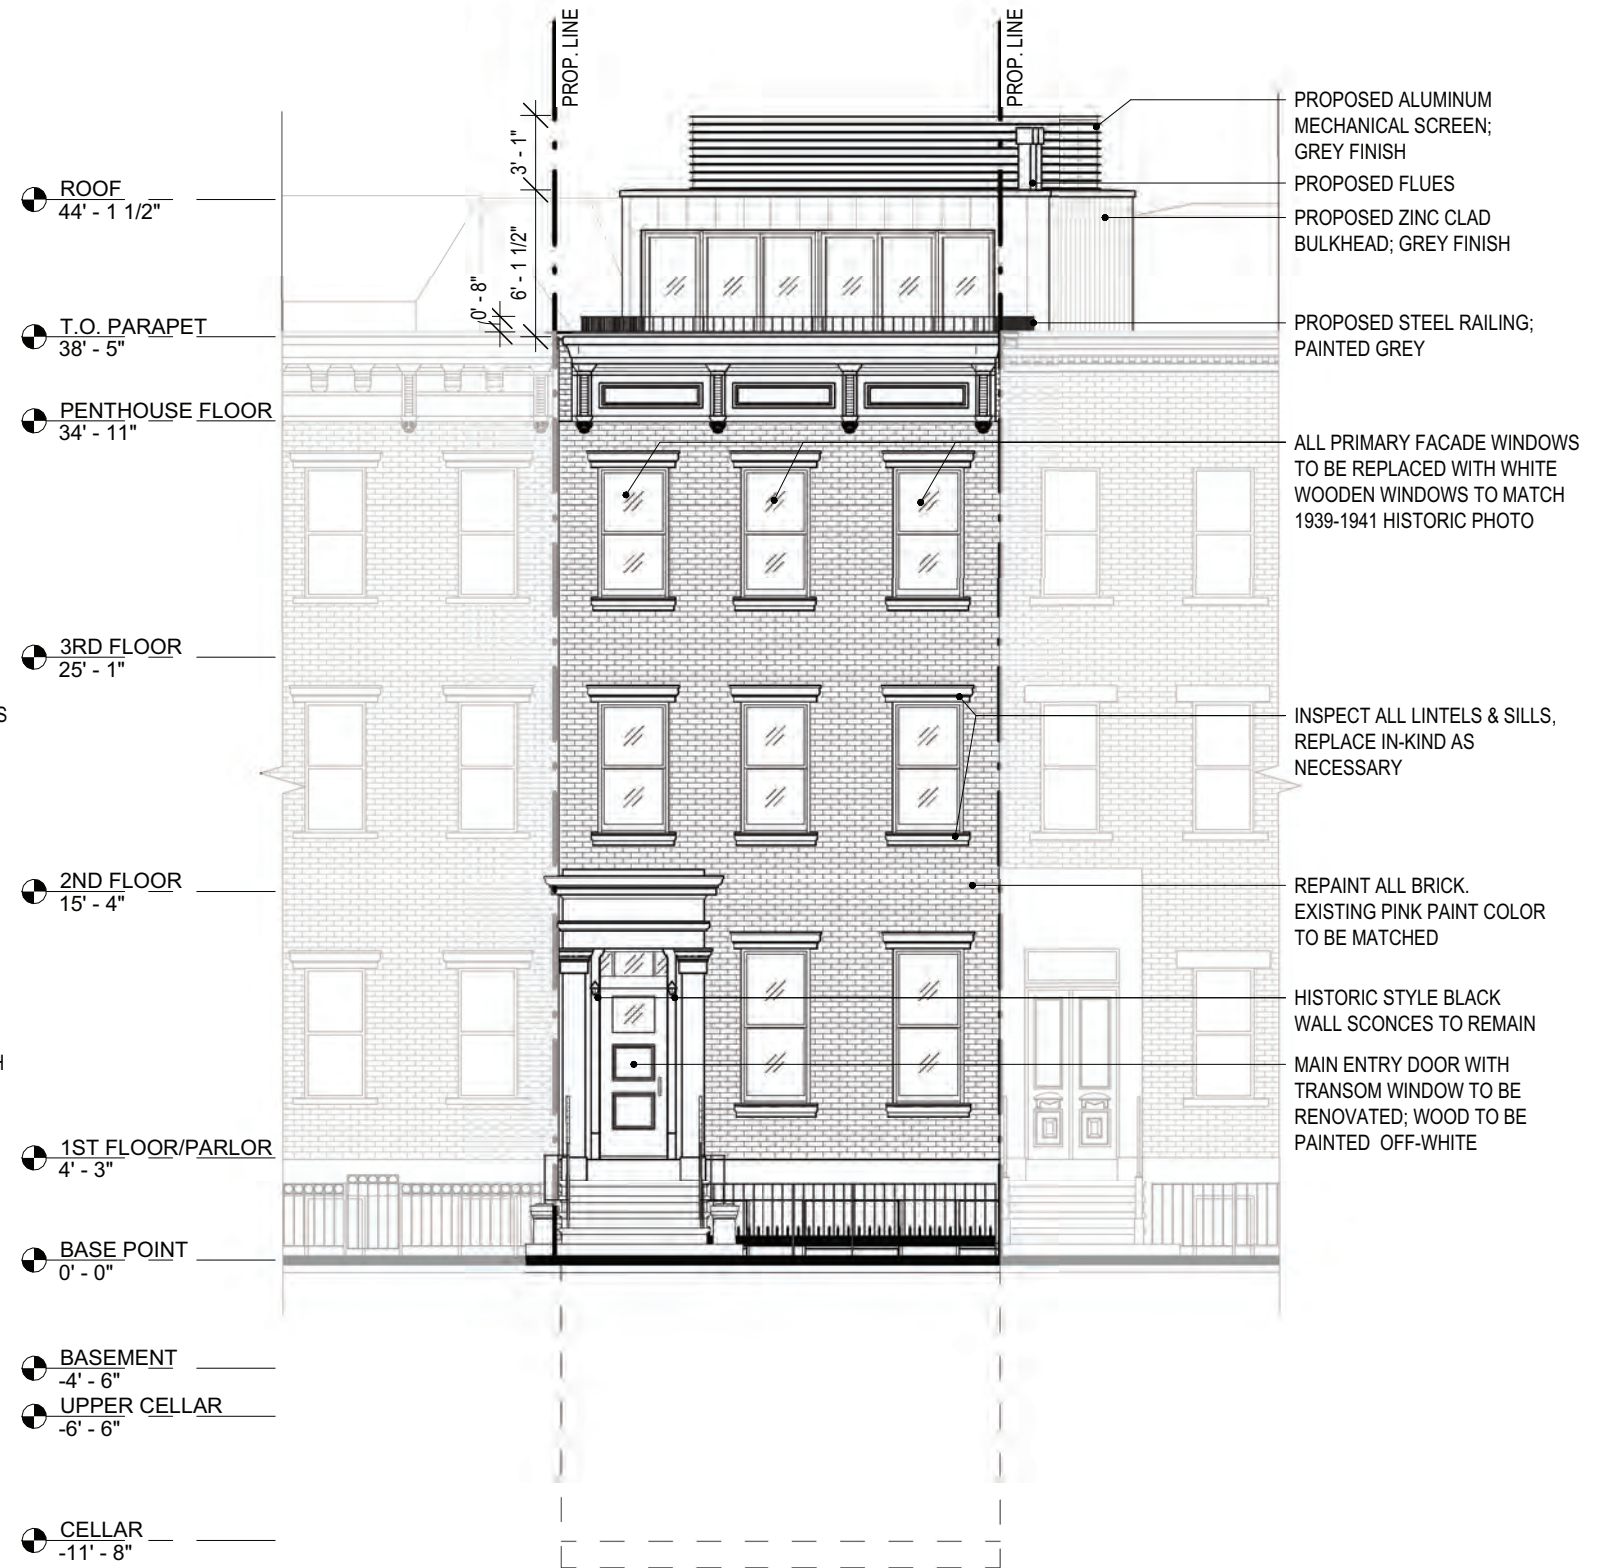

PROPOSED NORTH ELEVATION
SCALE= 1/8"=1'-0"

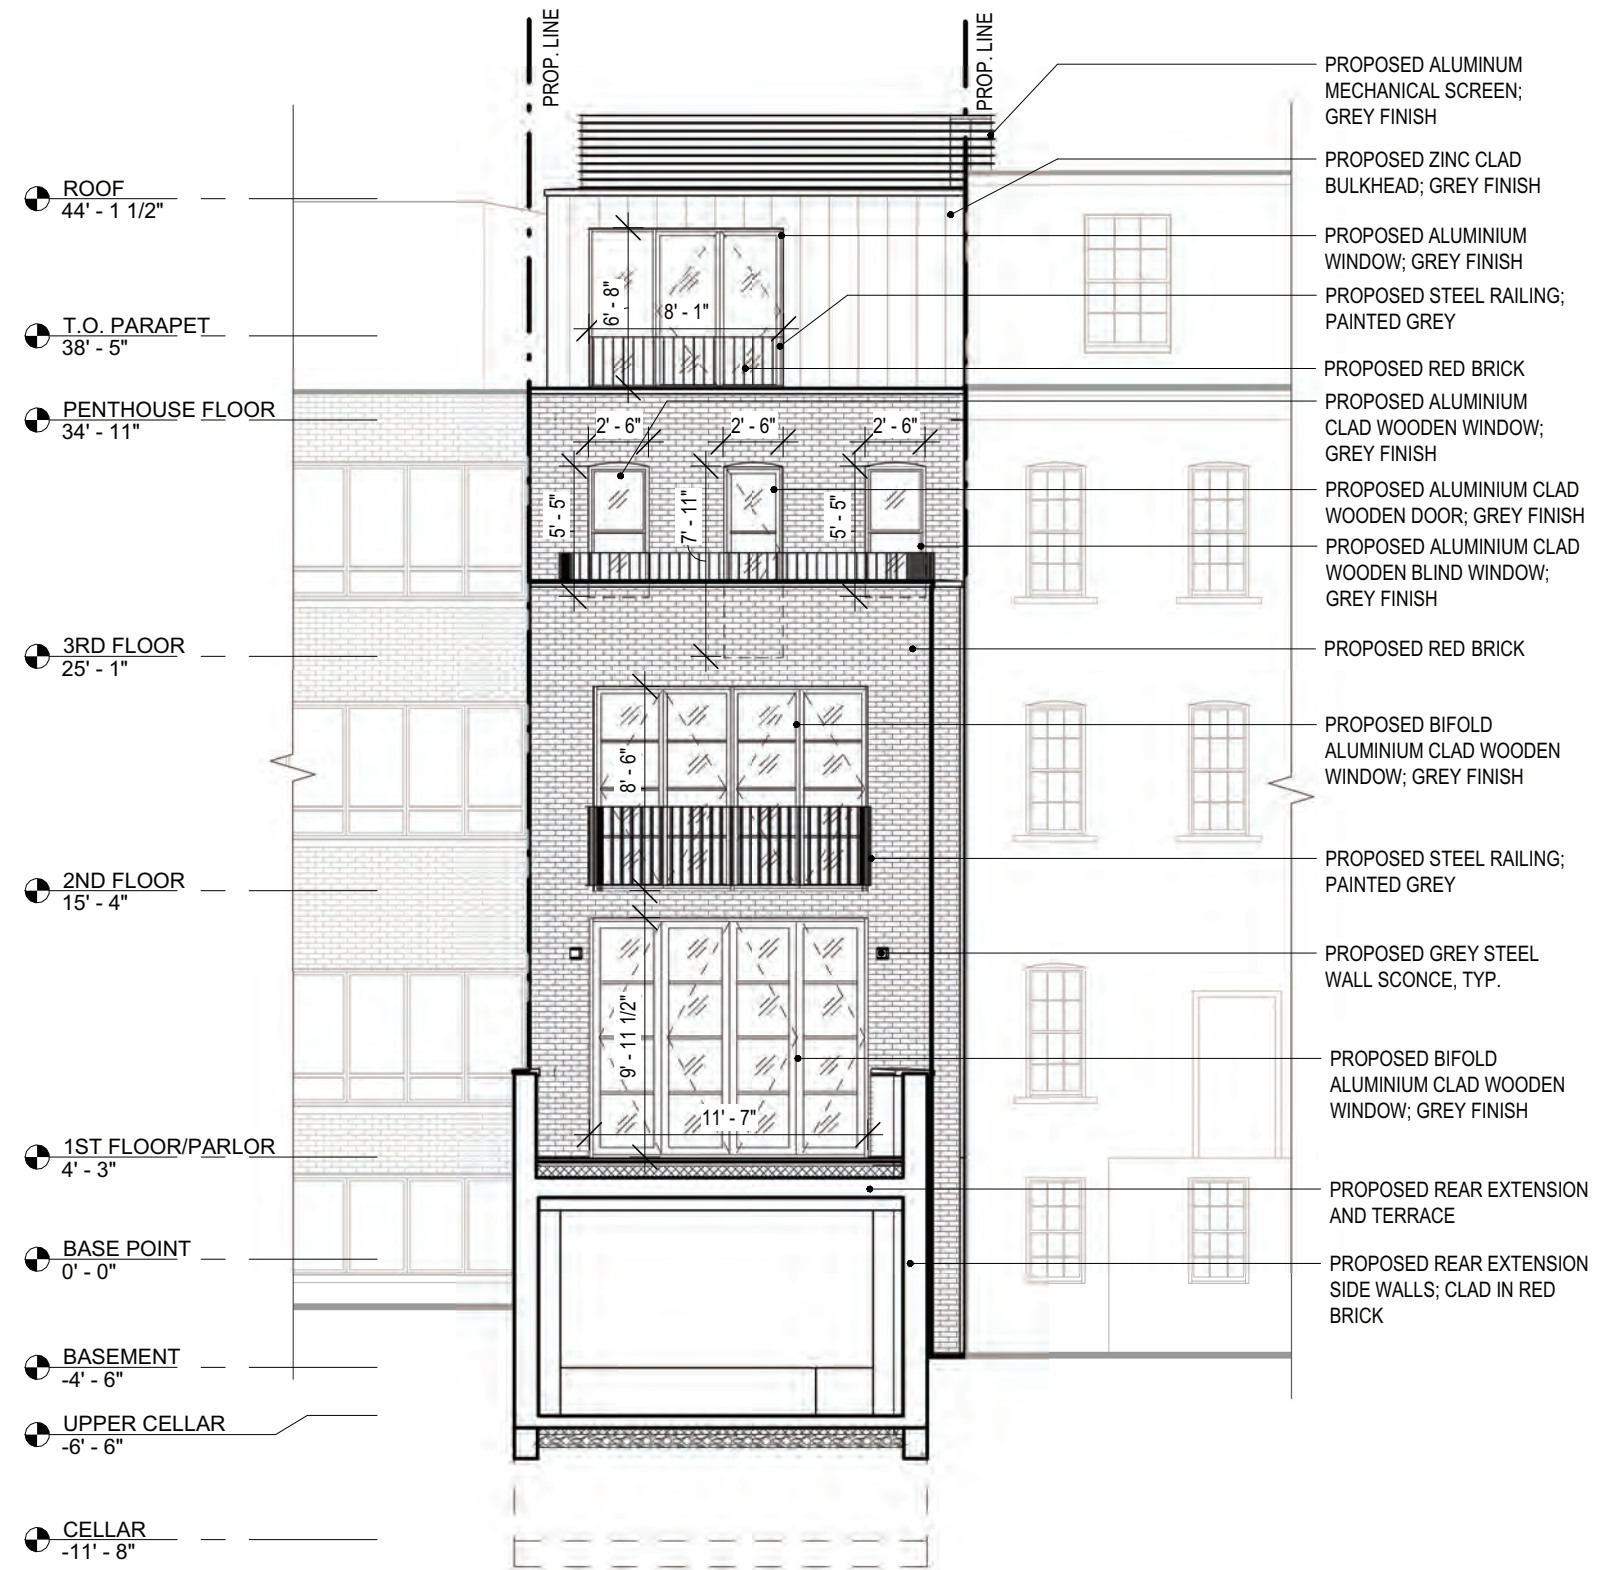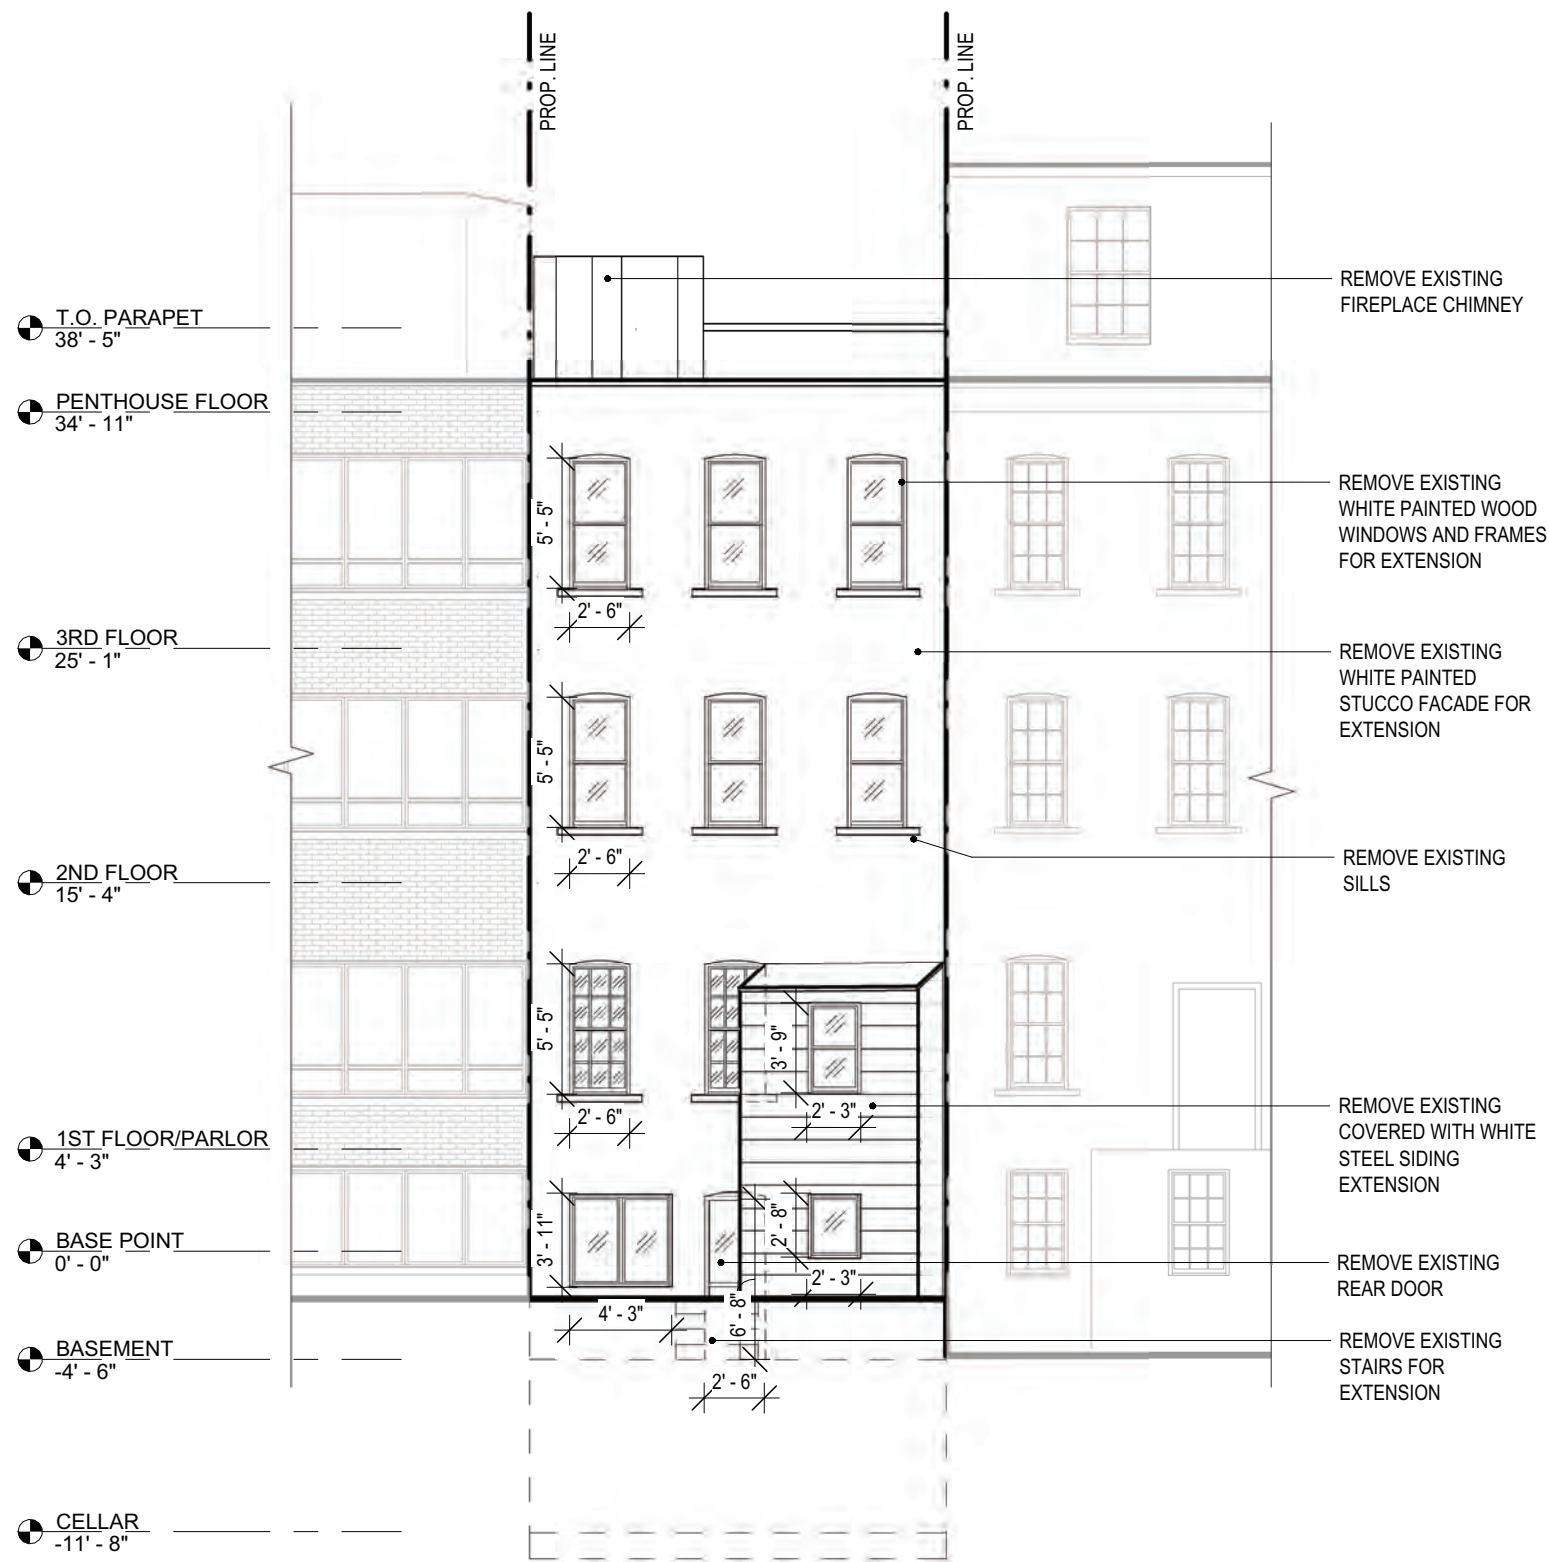




PROPOSED NORTH ELEVATION



Existing pink painted brick to be restored



Existing detail to be restored

 


Proposed off white paint for new front windows




Proposed off white paint for existing entry door




PROPOSED SOUTH ELEVATION

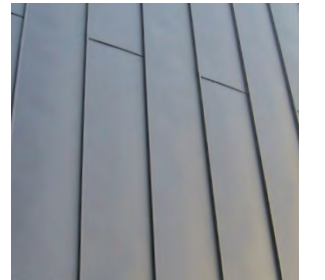


Proposed grey zinc cladding for bulkhead

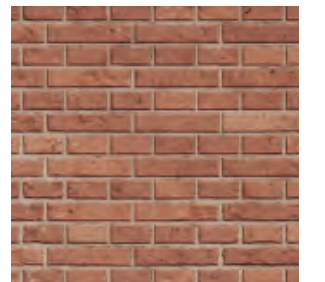


Proposed red full modular brick

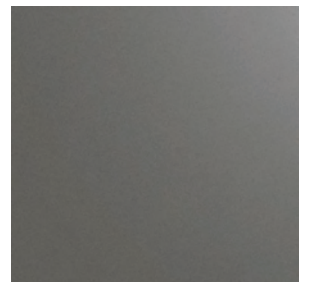


Proposed grey color for window and door trim, railings, and mechanical screen

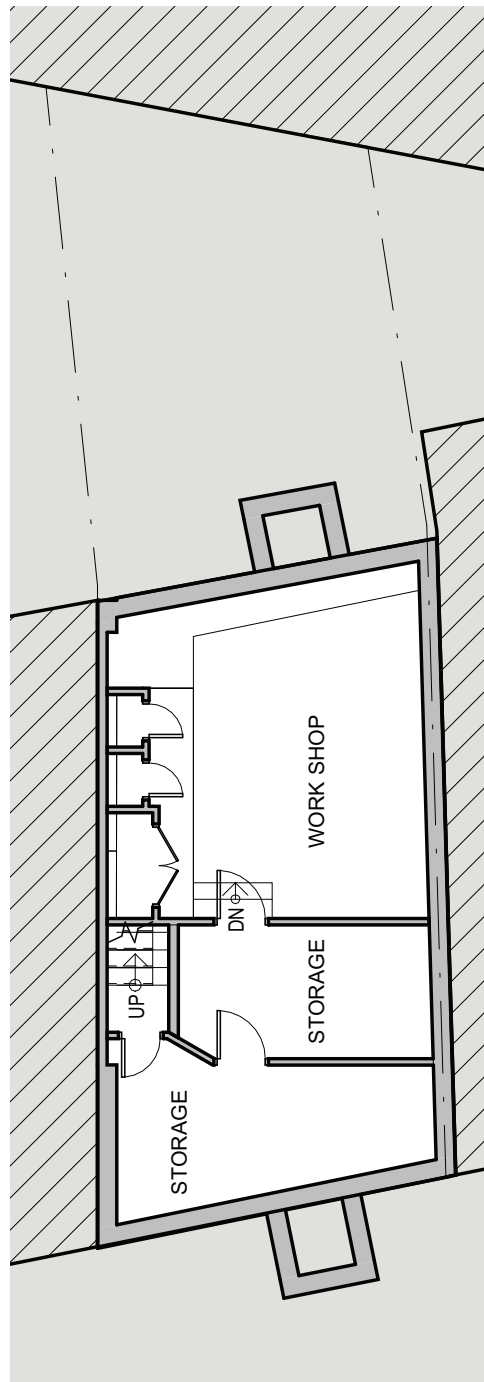


EXISTING CELLAR

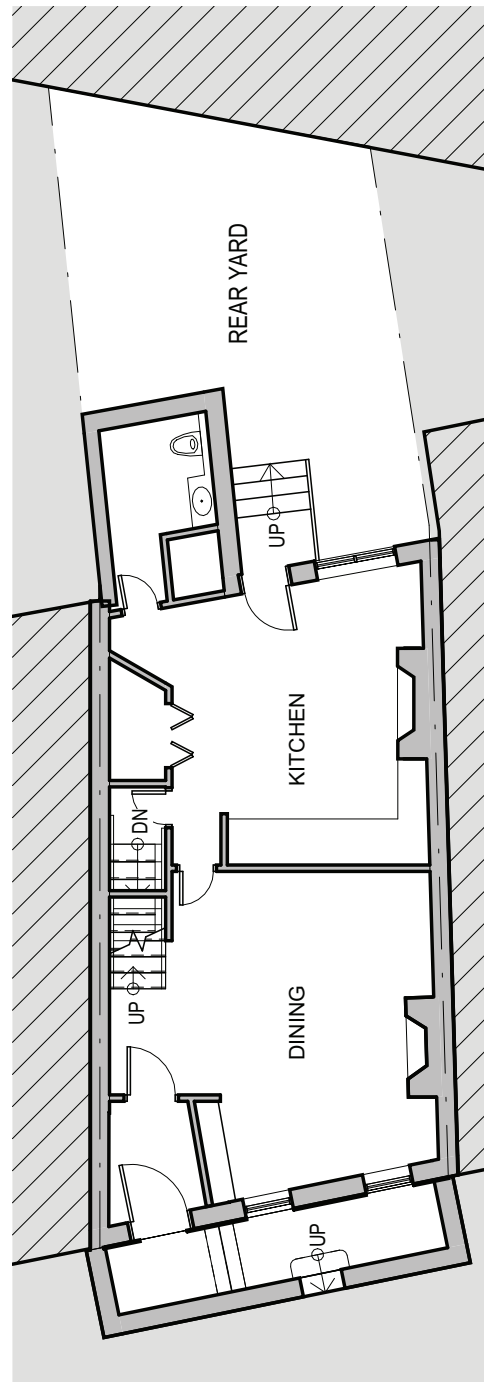


EXISTING BASEMENT

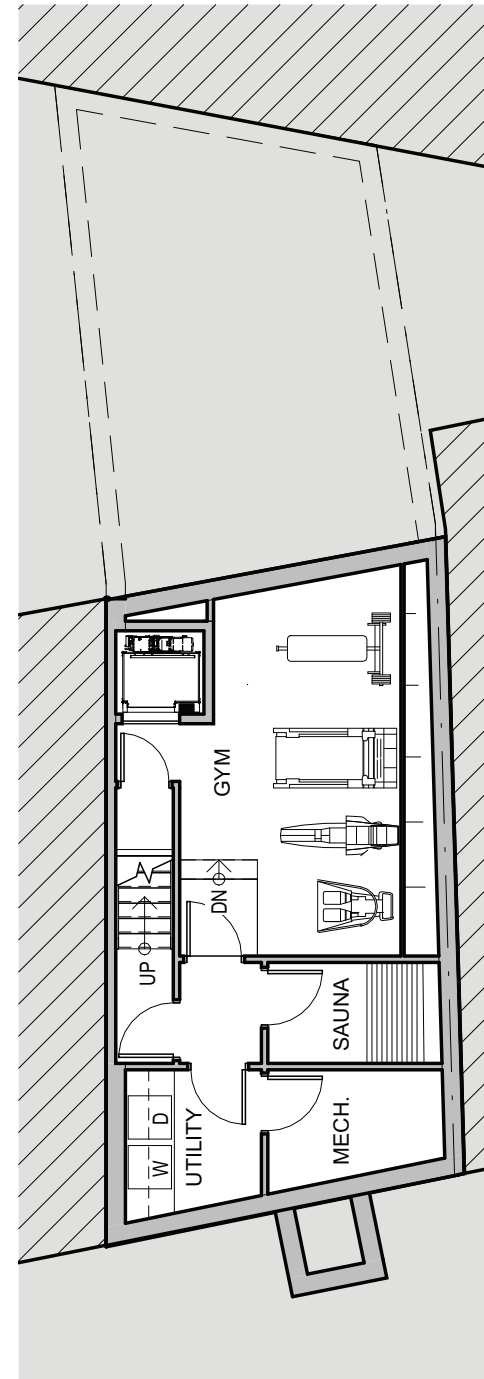


PROPOSED CELLAR

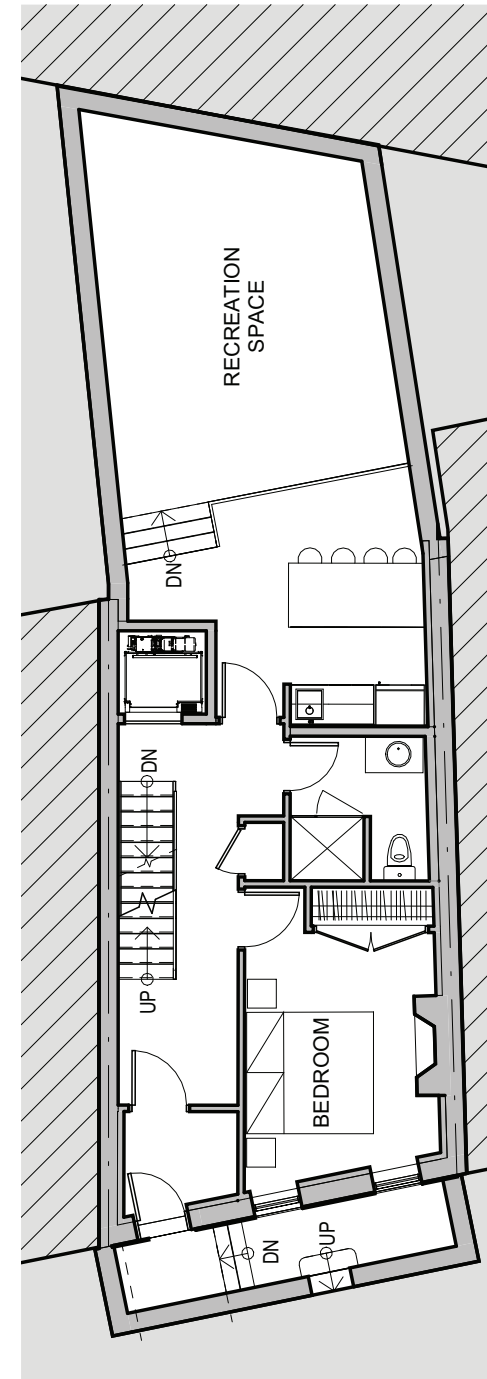


PROPOSED BASEMENT

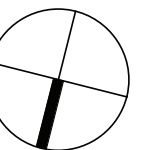

SCALE= 1"=10'-0"

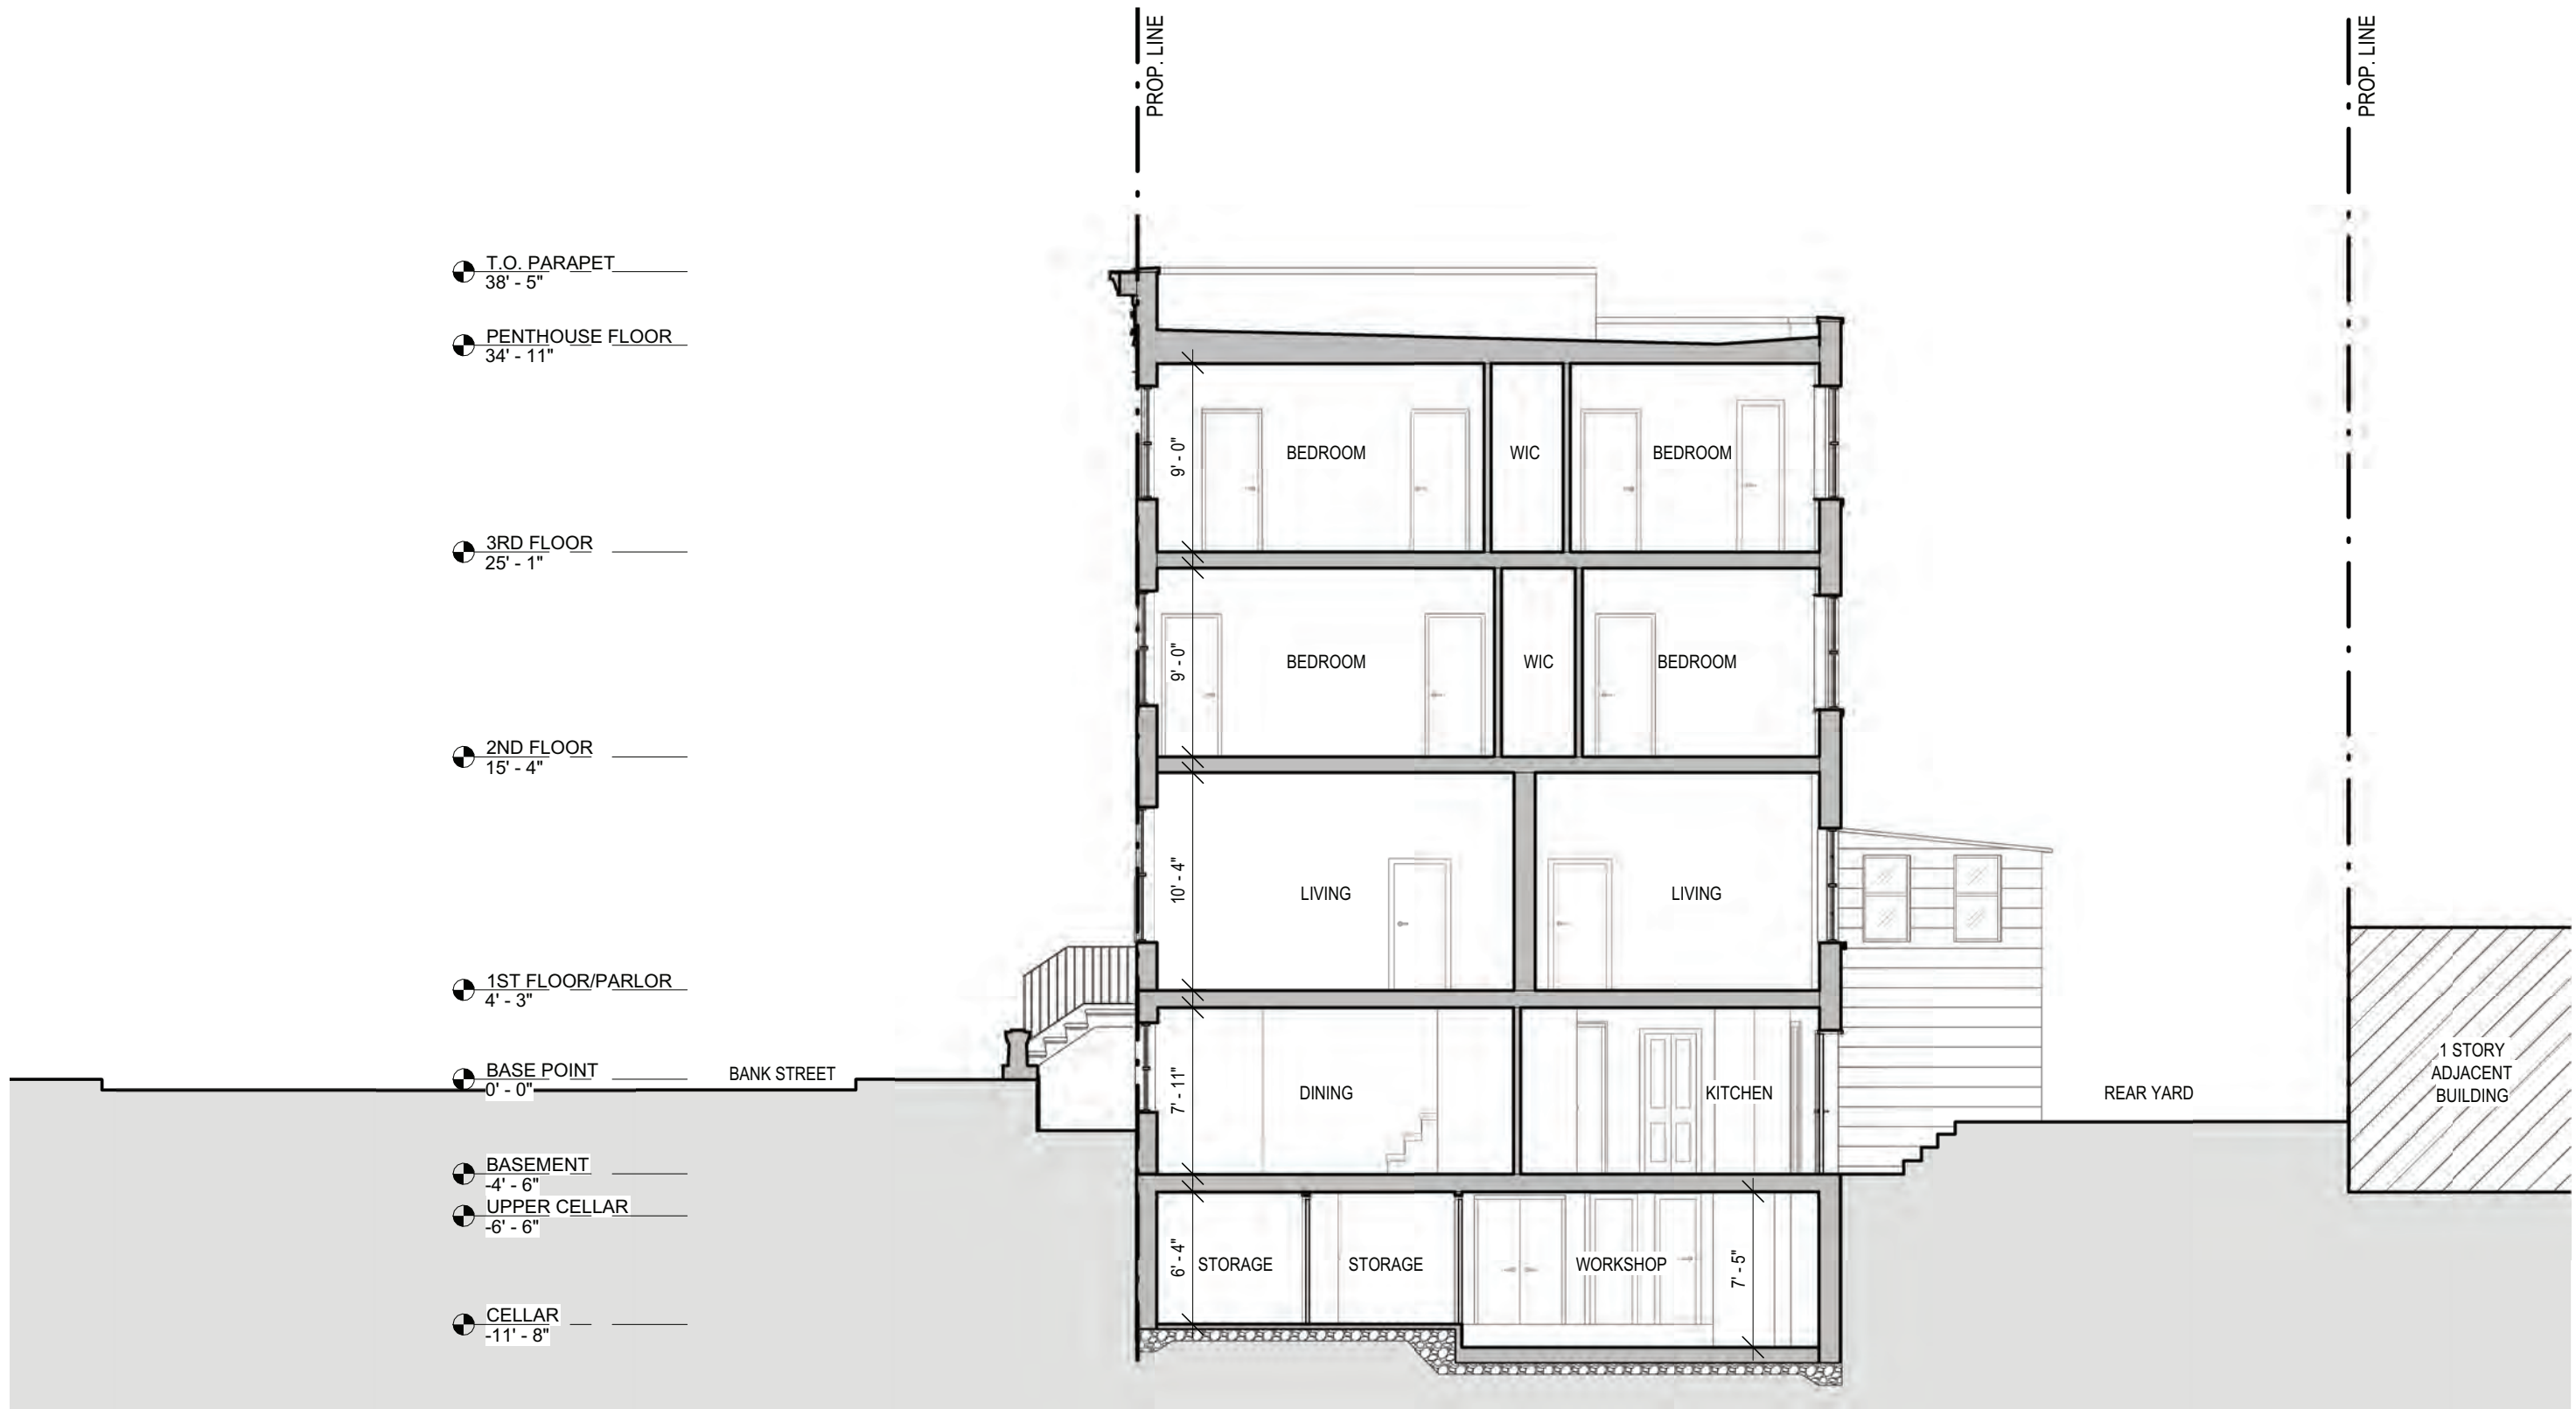

SCALE= 1/8"=1'-0"

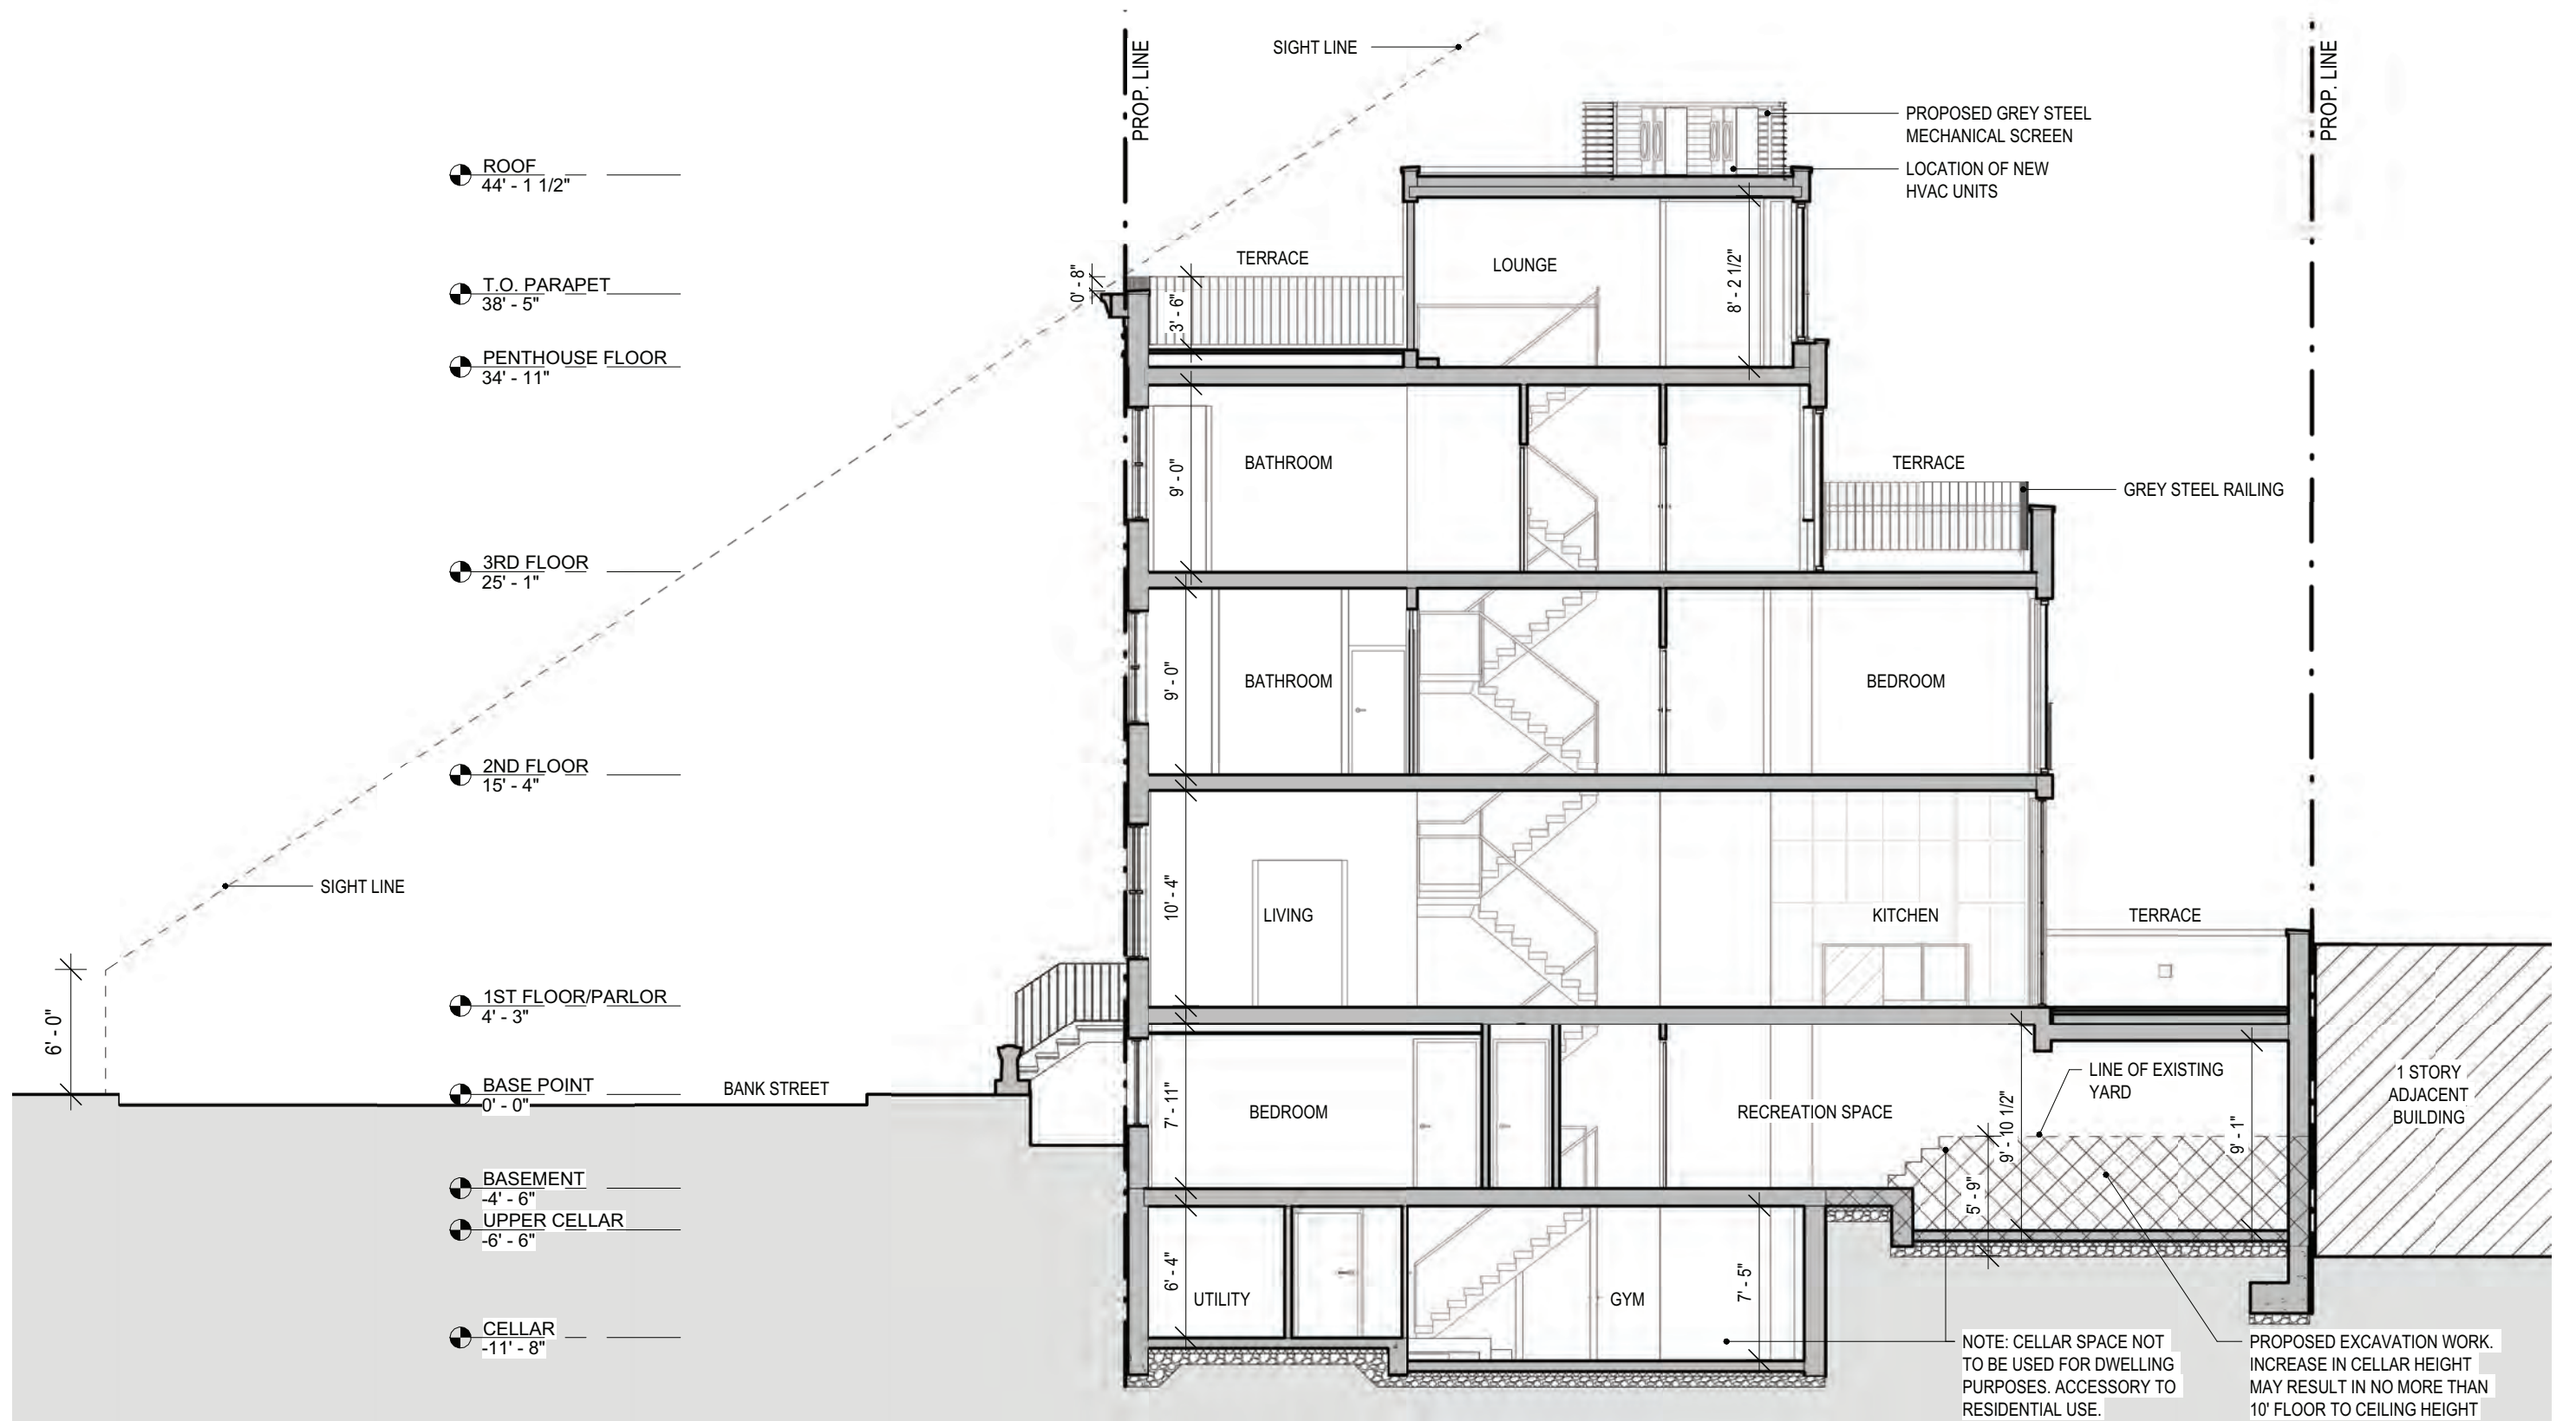


PROPOSED LONGITUDINAL SECTION


94 BANK ST
NEW YORK, NY

MANHATTAN'S CB2 LANDMARKS
JUNE 12TH, 2025


abarchitekten

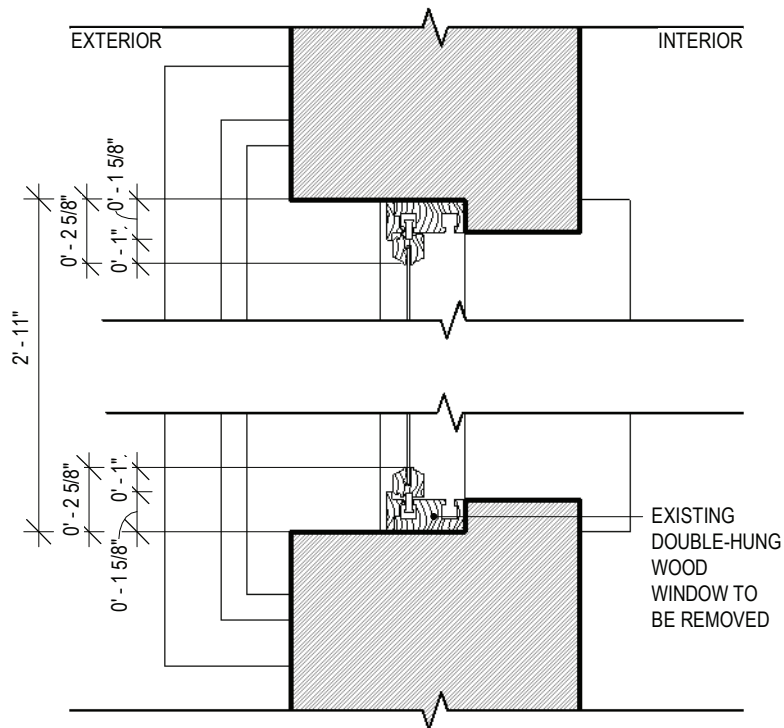


EXISTING WINDOW, TYP.
PLAN DETAIL

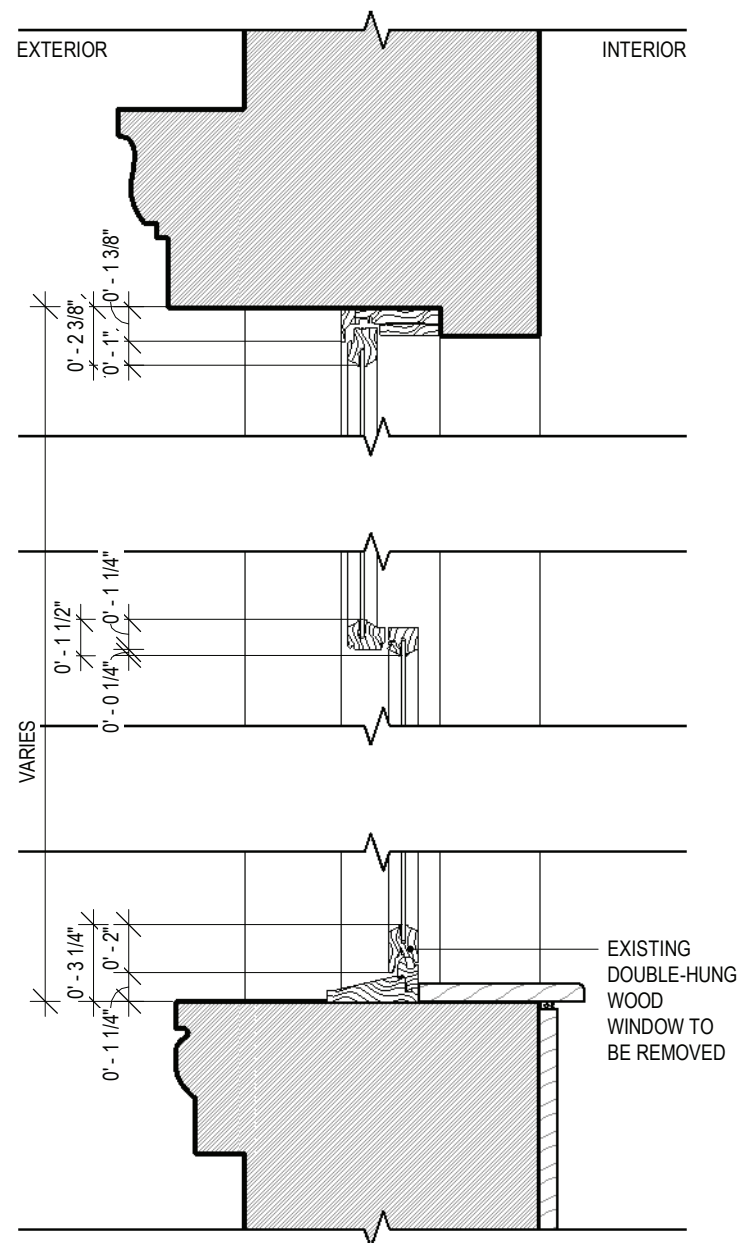

EXISTING WINDOW, TYP.
SECTION DETAIL

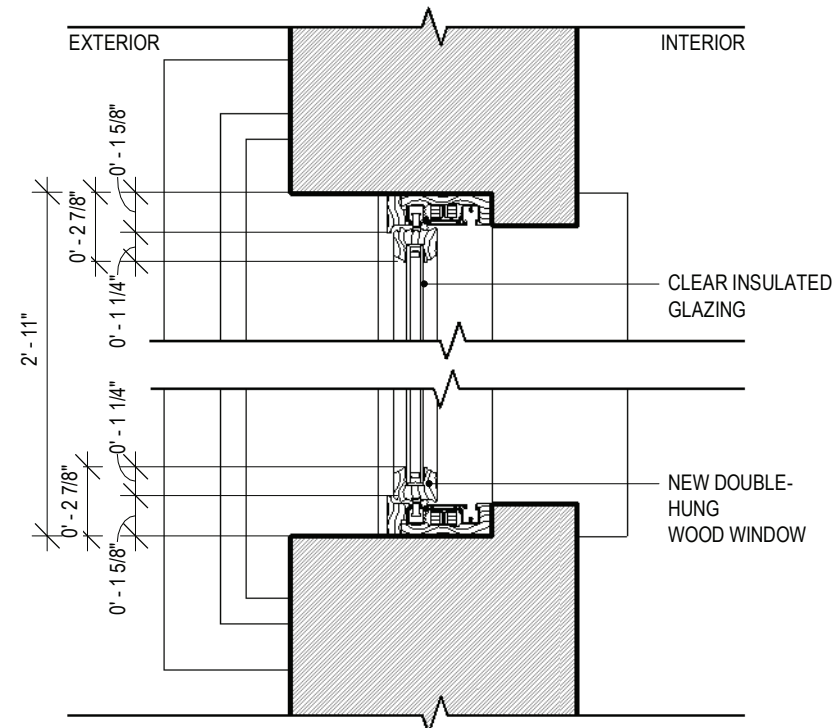

PROPOSED WINDOW, TYP.
PLAN DETAIL

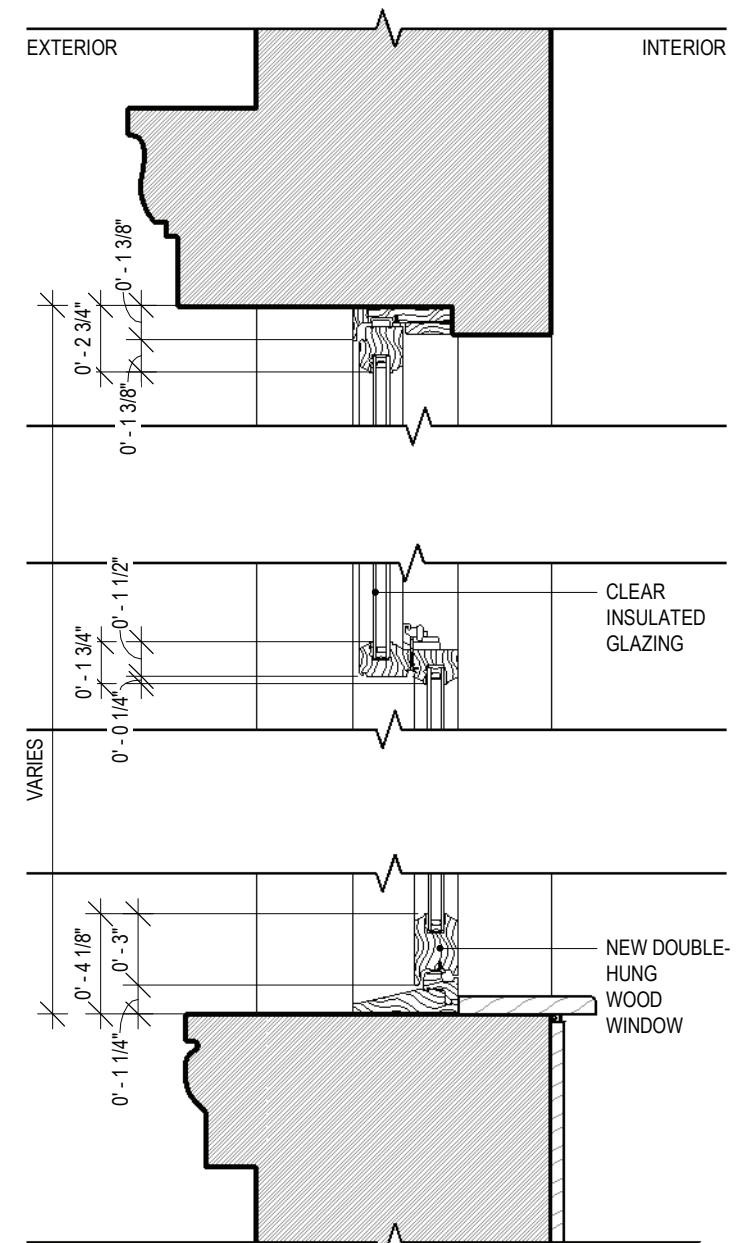

PROPOSED WINDOW, TYP.
SECTION DETAIL

94 BANK ST New York, NY

June 12th, 2025








Manhattan's CB2 Landmarks Committee



Appendix


- 21 Block Plan
- 22 Existing & Proposed 1st-PH Floor Plans




BLOCK PLAN KEY

-  BUILDING
-  1 STORY ADDITION
-  3 STORY ADDITION
-  4 STORY ADDITION
-  ROOFTOP ADDITION
-  96 BANK STREET LCP APPROVED ROOF ADDITION
-  94 BANK STREET PROPOSED ROOF ADDITION
-  94 BANK STREET PROPOSED 2 STORY ADDITION

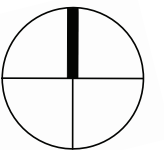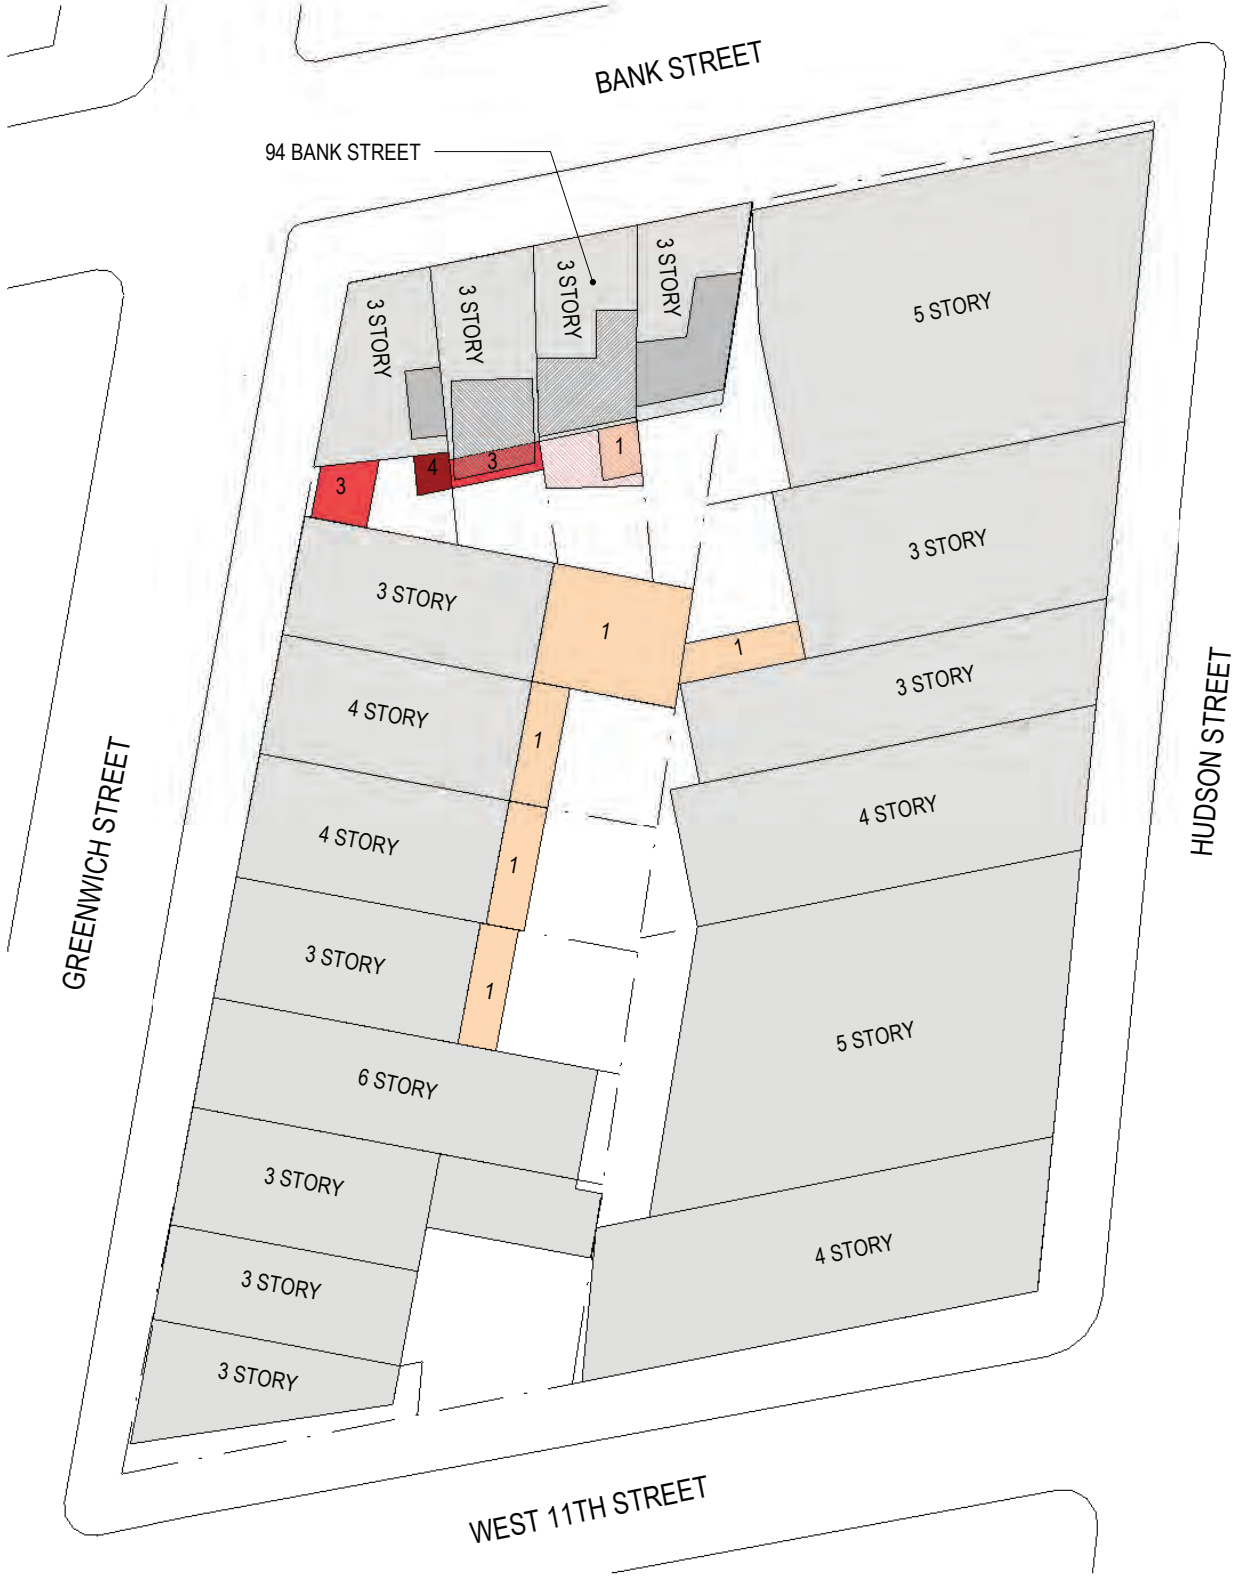


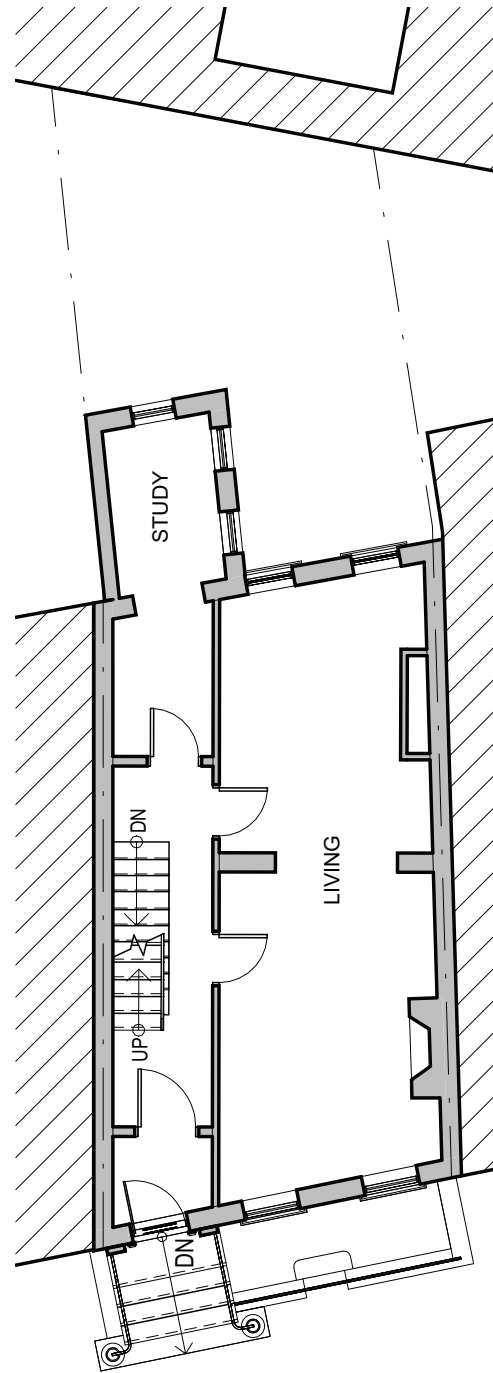


1ST FLOOR

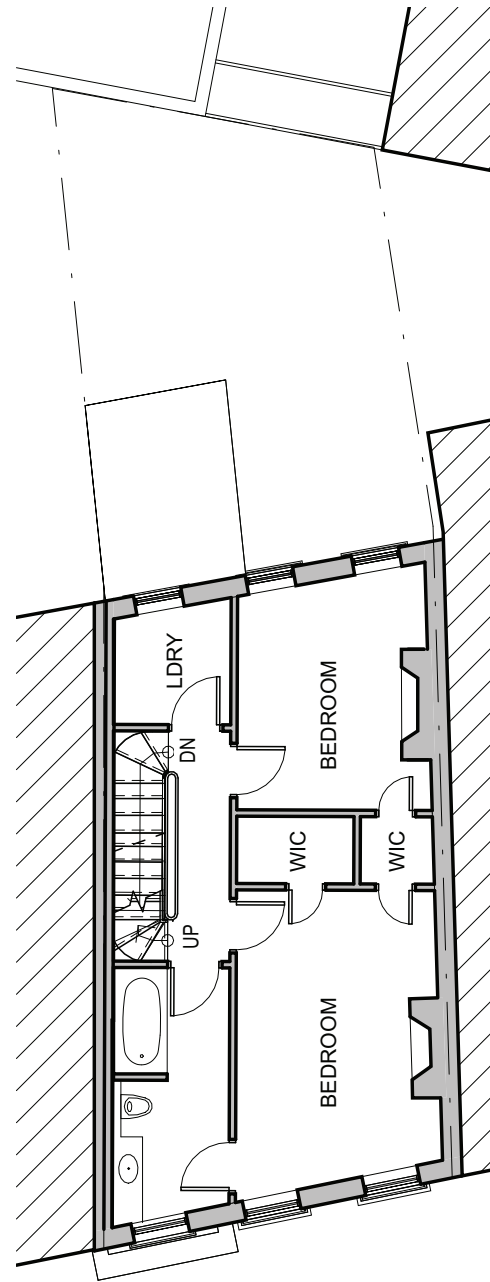


2ND FLOOR

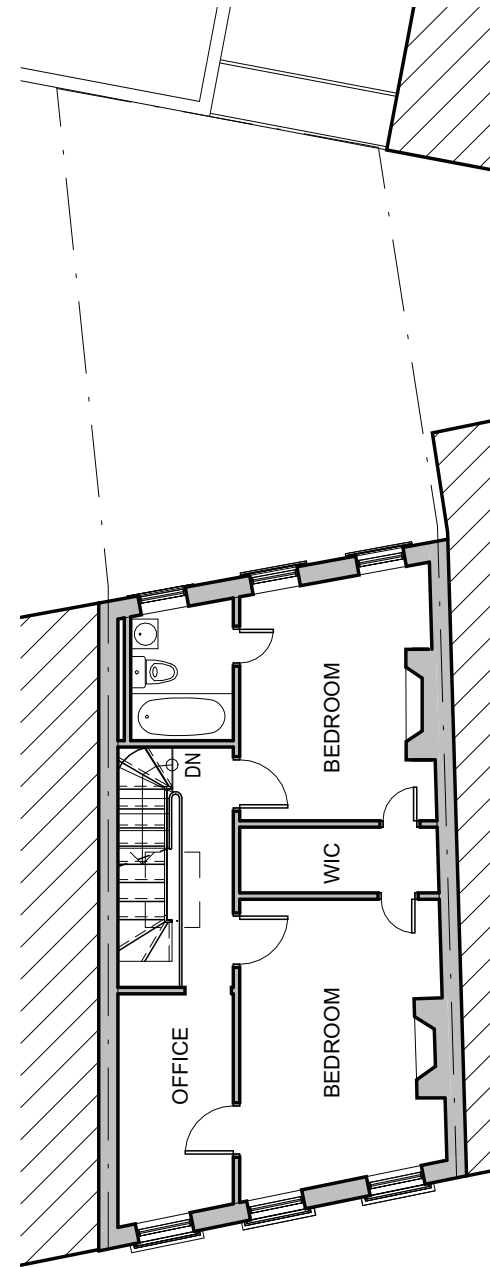


3RD FLOOR

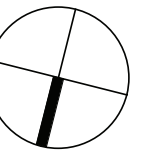


SCALE= 1"=10'-0"

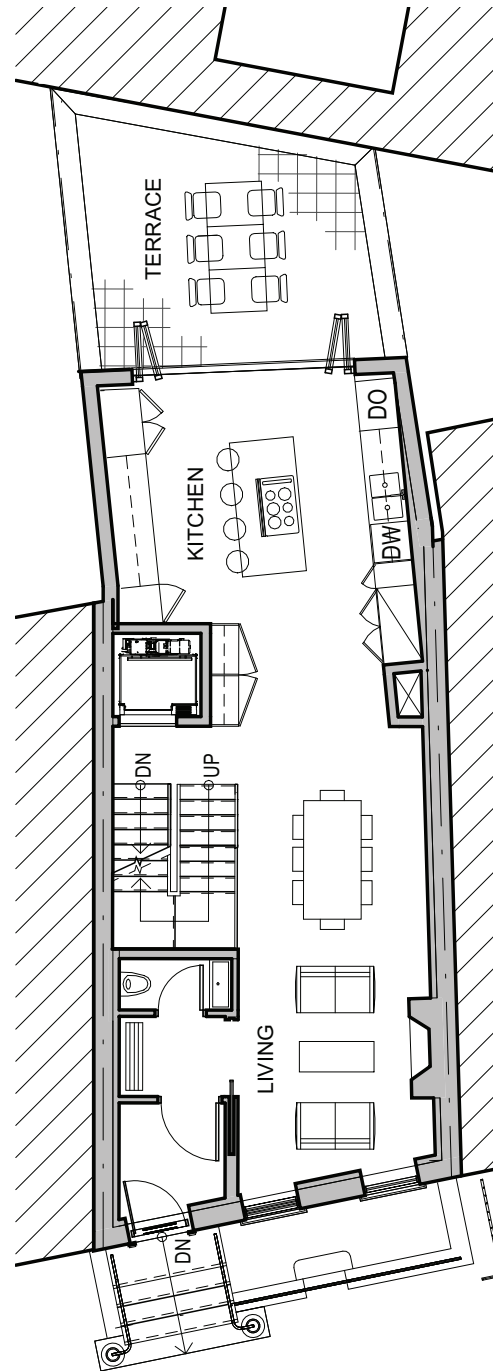


1ST FLOOR

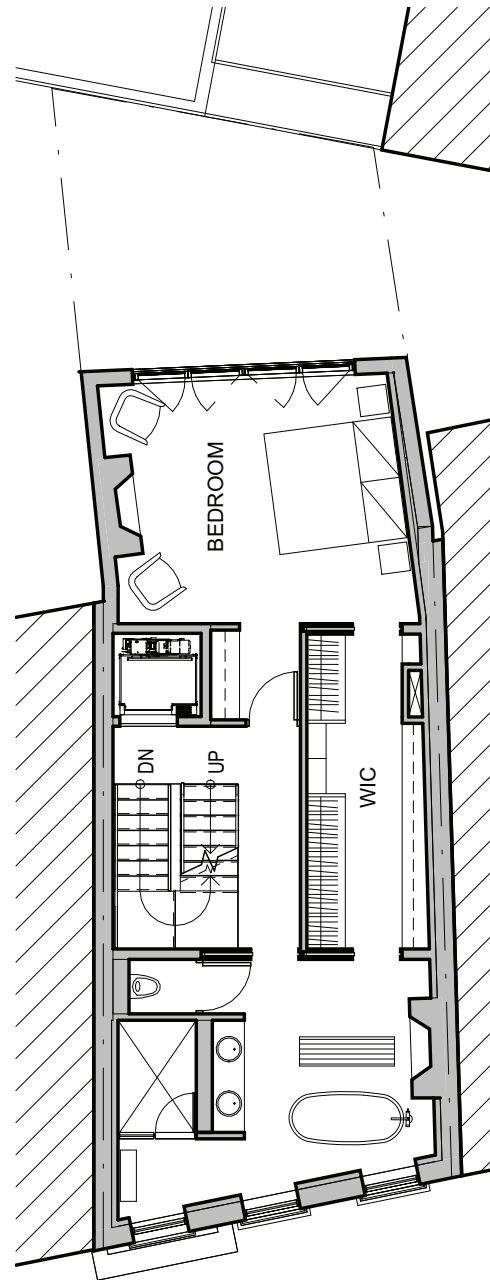


2ND FLOOR

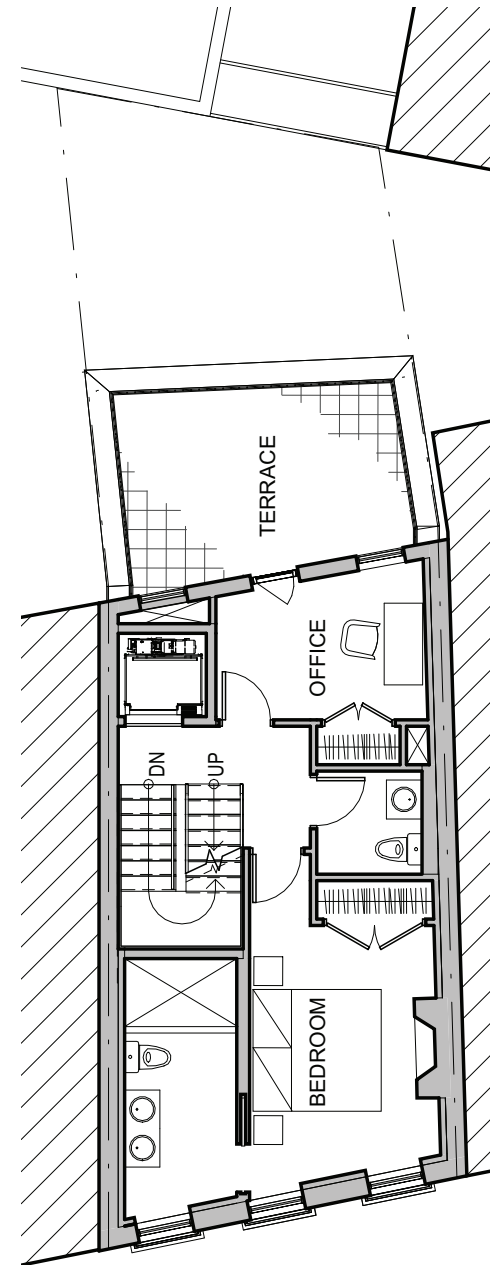

3RD FLOOR

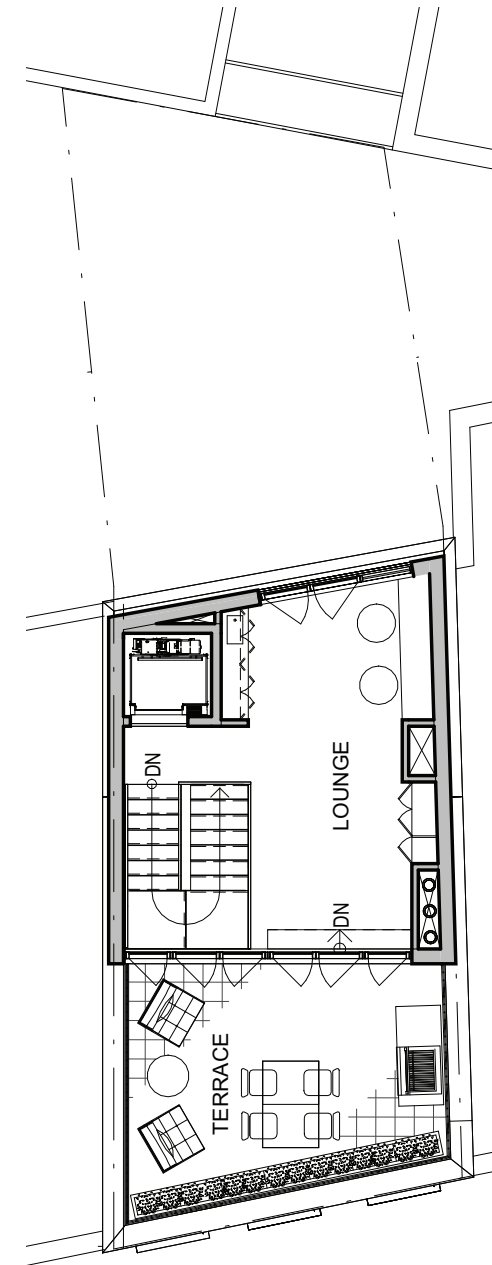

PH FLOOR

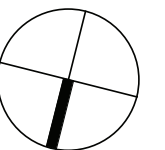

SCALE= 1"=10'-0"