


DXA STUDIO
280 W 11th St
NYC LANDMARKS PRESERVATION
PUBLIC MEETING
NOVEMBER 25, 2025

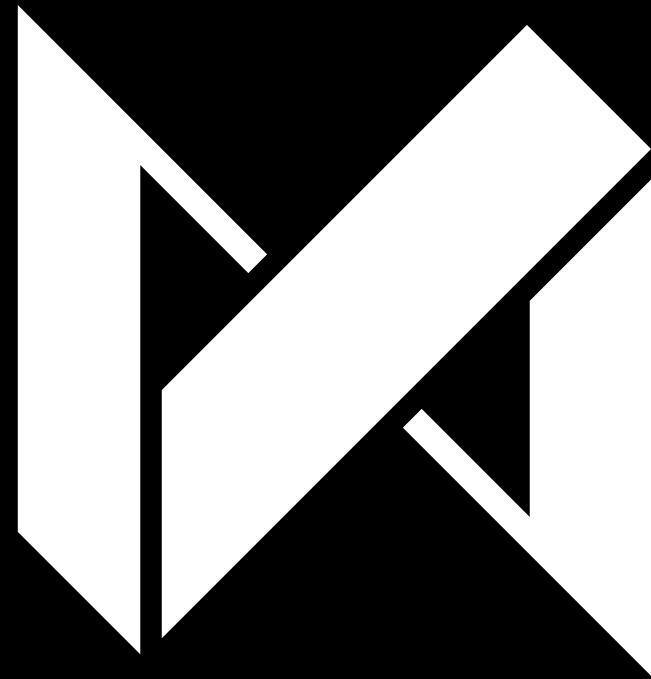

- I. SITE ANALYSIS & CONTEXT**
- II. REVISED PROPOSED DESIGN**
- III. APPENDIX**

CONTENTS




SITE ANALYSIS & CONTEXT



1. EXISTING FACADE OF 280 WEST 11TH STREET



2. GREENWICH VILLAGE HISTORIC DISTRICT WITH 280 WEST 11TH ST. HIGHLIGHTED

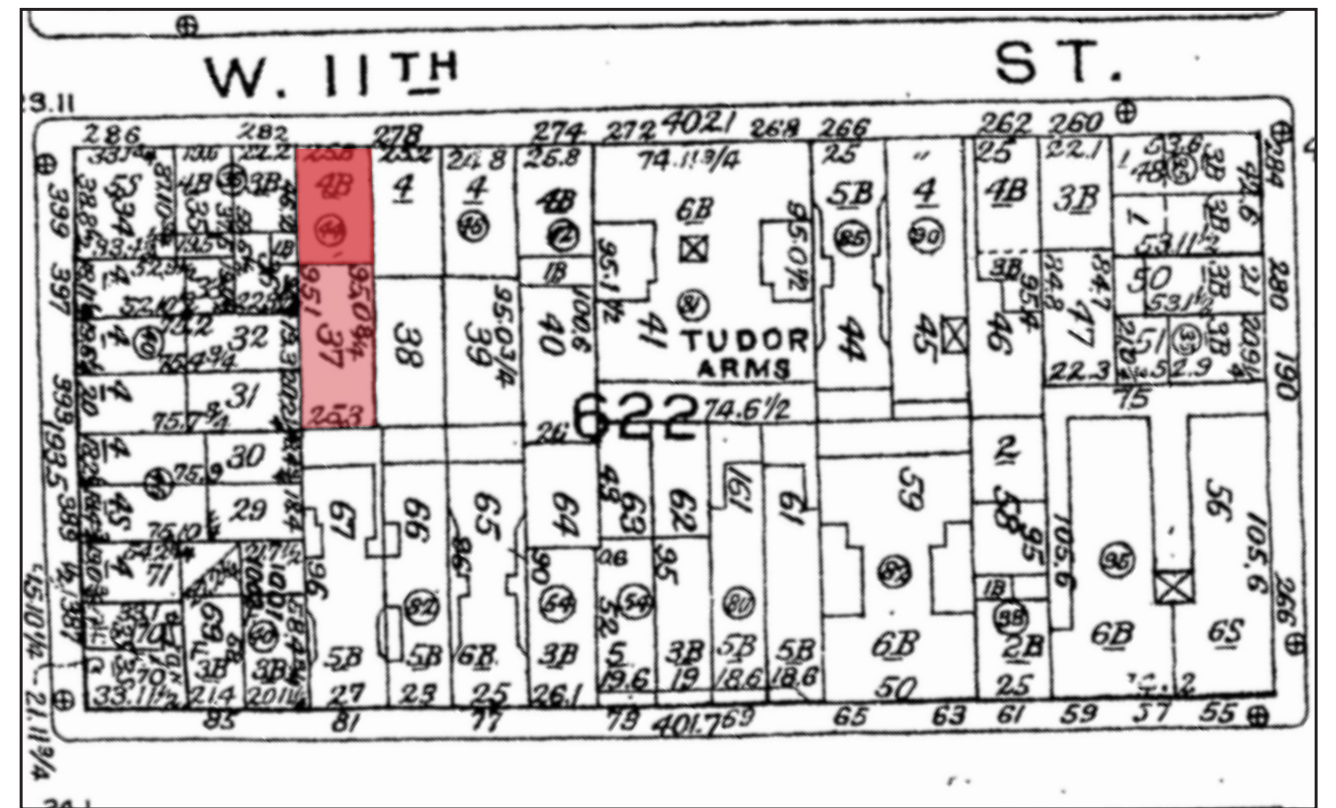

3. 1985 SANBORN MAP, BLOCK 622

MAPS | **SITE ANALYSIS & CONTEXT**



DXA studio

894 6th Avenue
5th Floor
NYC 10001
T 212 874 0567

© DXA studio
dxastudio.com

SCALE
CLIENT
PROJECT NUMBER
DATE

NTS
FISCHER
25.46
NOVEMBER 25, 2025

01



1. 280 W 11TH STREET



2. 280 W 11TH STREET - BASE



3. 282 W 11TH STREET - BASE

BUILDING BASE | SITE ANALYSIS & CONTEXT



DXA studio
 © DXA studio
 dxastudio.com
 894 6th Avenue
 5th Floor
 NYC 10001
 T 212 874 0567

SCALE NTS
CLIENT FISCHER
PROJECT NUMBER 25.46
DATE NOVEMBER 25, 2025



BUILDING BASE | SITE ANALYSIS & CONTEXT



DXA studio
© DXA studio
dxastudio.com

894 6th Avenue
5th Floor
NYC 10001
T 212 874 0567

SCALE
CLIENT
PROJECT NUMBER
DATE

NTS
FISCHER
25.46
NOVEMBER 25, 2025



ROW CONTEXT - REAR FACADE | **SITE ANALYSIS & CONTEXT**



DXA studio
 © DXA studio
 dxastudio.com
 894 6th Avenue
 5th Floor
 NYC 10001
 T 212 874 0567

SCALE NTS
CLIENT FISCHER
PROJECT NUMBER 25.46
DATE NOVEMBER 25, 2025

04



ROW CONTEXT - REAR FACADE | SITE ANALYSIS & CONTEXT



DXA studio
 © DXA studio
 dxastudio.com
 894 6th Avenue
 5th Floor
 NYC 10001
 T 212 874 0567

SCALE NTS
CLIENT FISCHER
PROJECT NUMBER 25.46
DATE NOVEMBER 25, 2025

05



1. REAR FACADE OF 280 (CENTER) WITH BLEECKER GARDENS IN THE FOREGROUND

ROW CONTEXT - REAR FACADE | SITE ANALYSIS & CONTEXT



DXA studio

© DXA studio
dxastudio.com

894 6th Avenue
5th Floor
NYC 10001
T 212 874 0567

SCALE
CLIENT
PROJECT NUMBER
DATE

NTS
FISCHER
25.46
NOVEMBER 25, 2025

06



REVISED PROPOSED DESIGN



EXISTING FRONT FACADE



PREVIOUSLY PRESENTED AT LPC HEARING,
OCTOBER 28TH



REVISED FRONT FACADE

FRONT FACADE COMPARISON RENDERED | **PROPOSED DESIGN**



DXA studio
 © DXA studio
 dxastudio.com
 894 6th Avenue
 5th Floor
 NYC 10001
 T 212 874 0567

SCALE 1/8" = 1'-0"
CLIENT FISCHER
PROJECT NUMBER 25.46
DATE NOVEMBER 25, 2025

08



EXISTING REAR FACADE



PREVIOUSLY PRESENTED AT LPC HEARING,
OCTOBER 28TH



REVISED REAR FACADE
EXISTING & PROPOSED REAR ELEVATION | **PROPOSED DESIGN**



DXA studio 894 6th Avenue
5th Floor
© DXA studio NYC 10001
dxastudio.com T 212 874 0567

SCALE 1/8" = 1'-0"
CLIENT FISCHER
PROJECT NUMBER 25.46
DATE NOVEMBER 25, 2025

09



PREVIOUSLY PRESENTED AT LPC HEARING,
10/28/25



REVISED REAR FACADE


PROPOSED RENDERED REAR ELEVATION | **PROPOSED DESIGN**



DXA studio 894 6th Avenue
5th Floor
© DXA studio NYC 10001
dxastudio.com T 212 874 0567

SCALE 1/8" = 1'-0"
CLIENT FISCHER
PROJECT NUMBER 25.46
DATE NOVEMBER 25, 2025

10

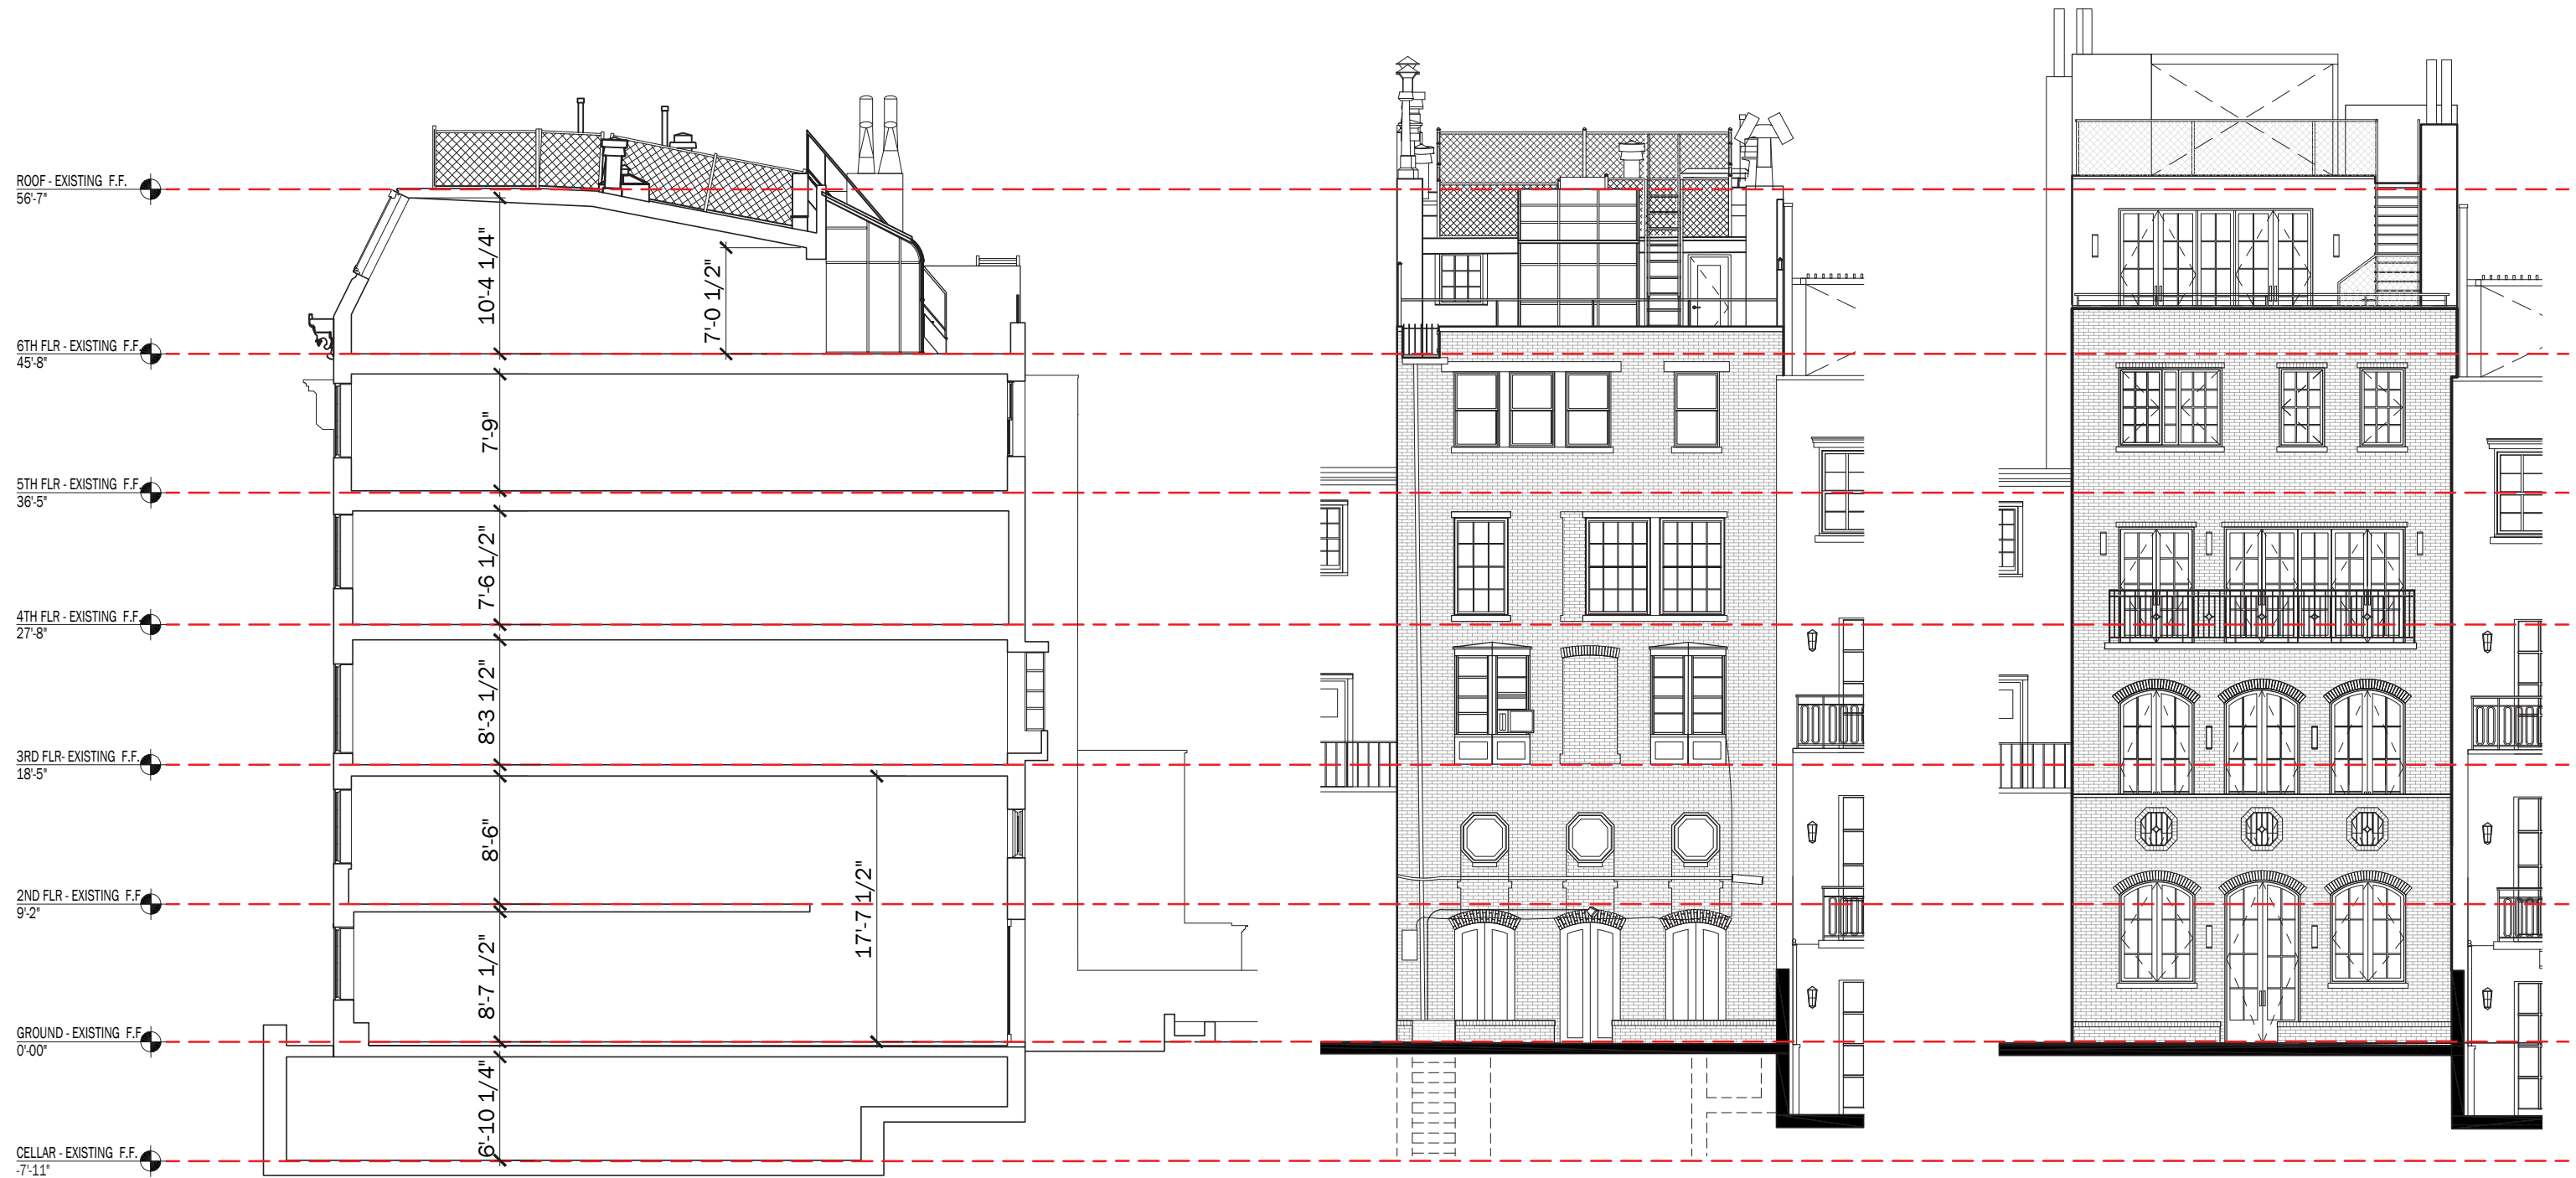

EXISTING SECTION

EXISTING REAR FACADE


REVISED REAR FACADE

EXISTING SECTION AND PROPOSED REAR FACADE | **PROPOSED DESIGN**



DXA studio
 © DXA studio
 dxastudio.com
 894 6th Avenue
 5th Floor
 NYC 10001
 T 212 874 0567


SCALE 3/32" = 1'-0"
CLIENT FISCHER
PROJECT NUMBER 25.46
DATE NOVEMBER 25, 2025

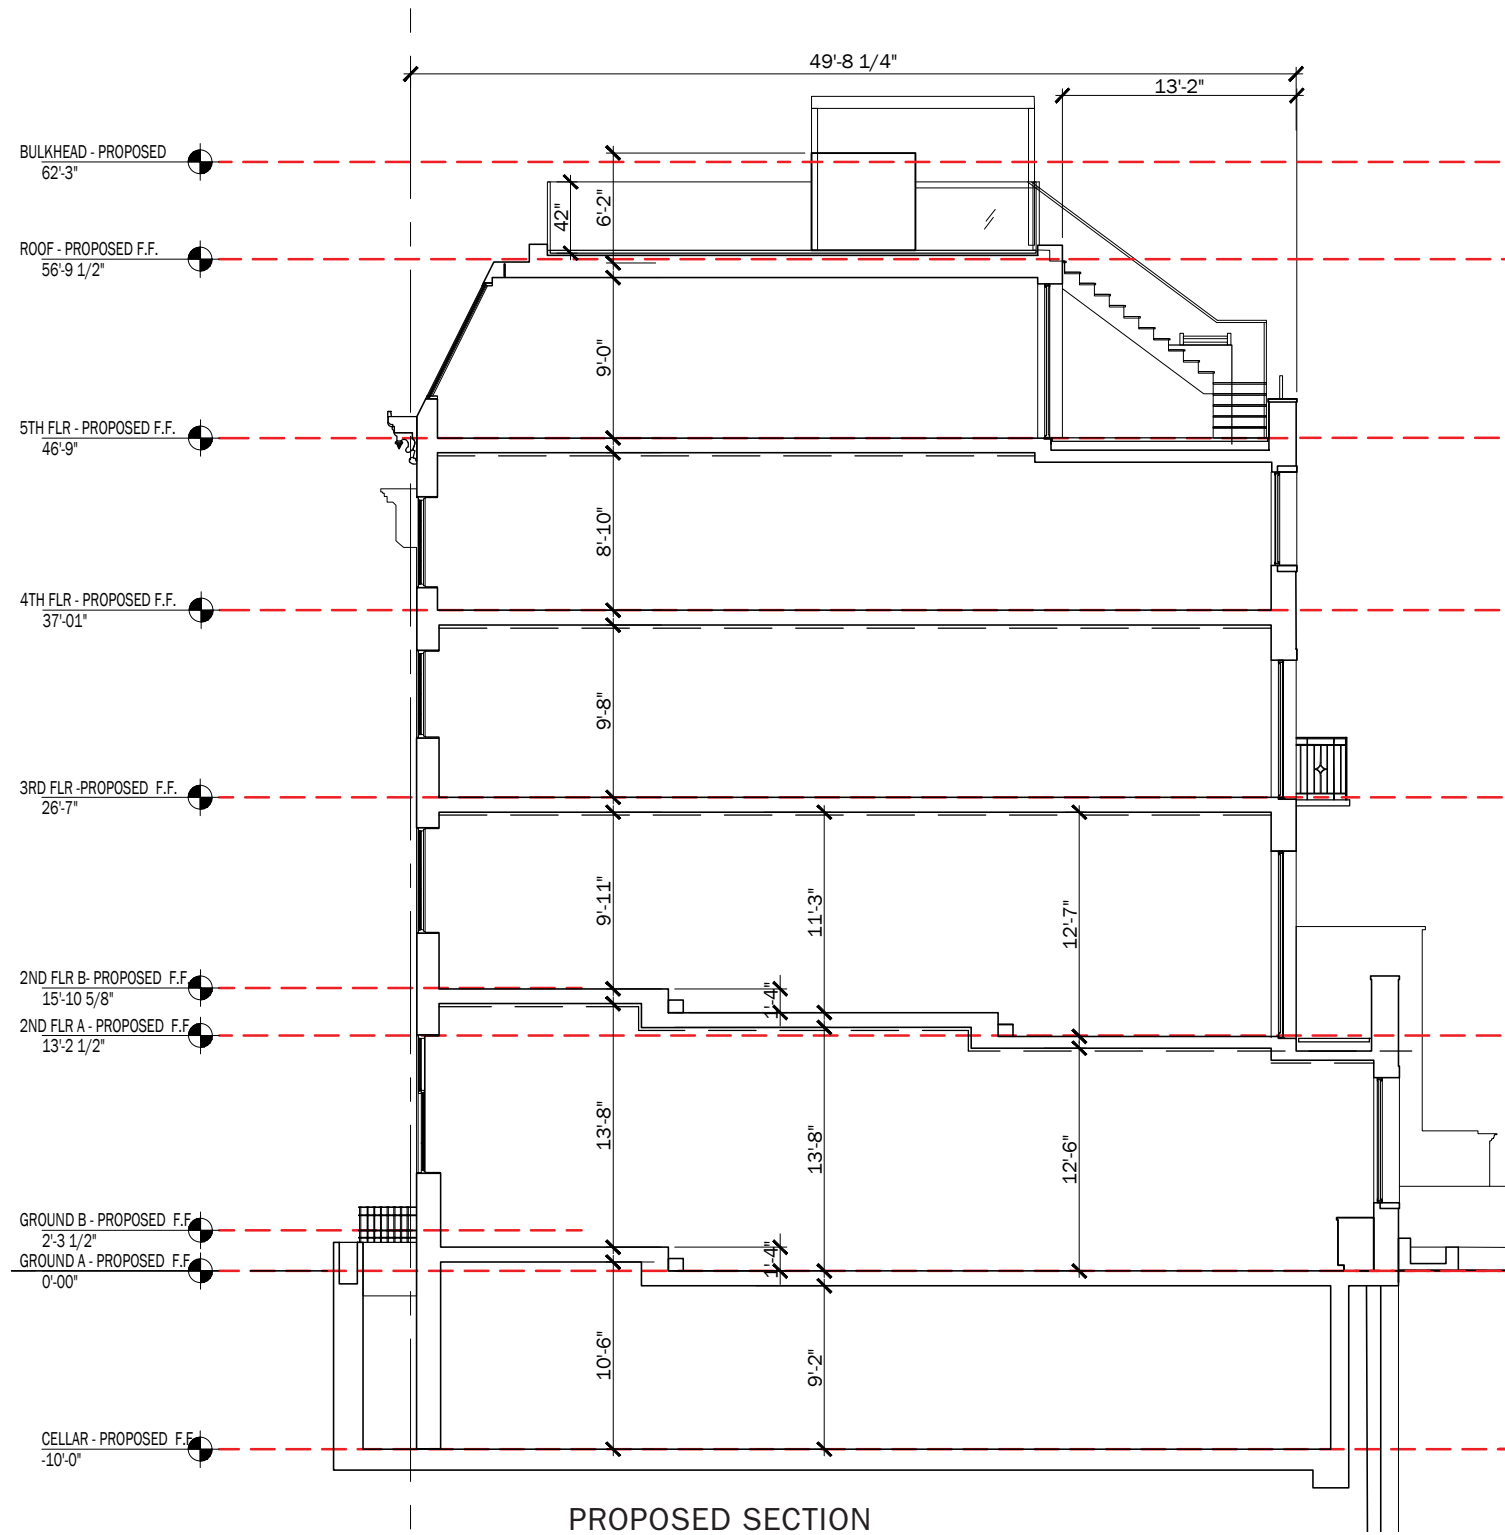


PROPOSED SECTION AND PROPOSED REAR FACADE | **PROPOSED DESIGN**

SCALE 3/32" = 1'-0"
 CLIENT FISCHER
 PROJECT NUMBER 25.46
 DATE NOVEMBER 25, 2025




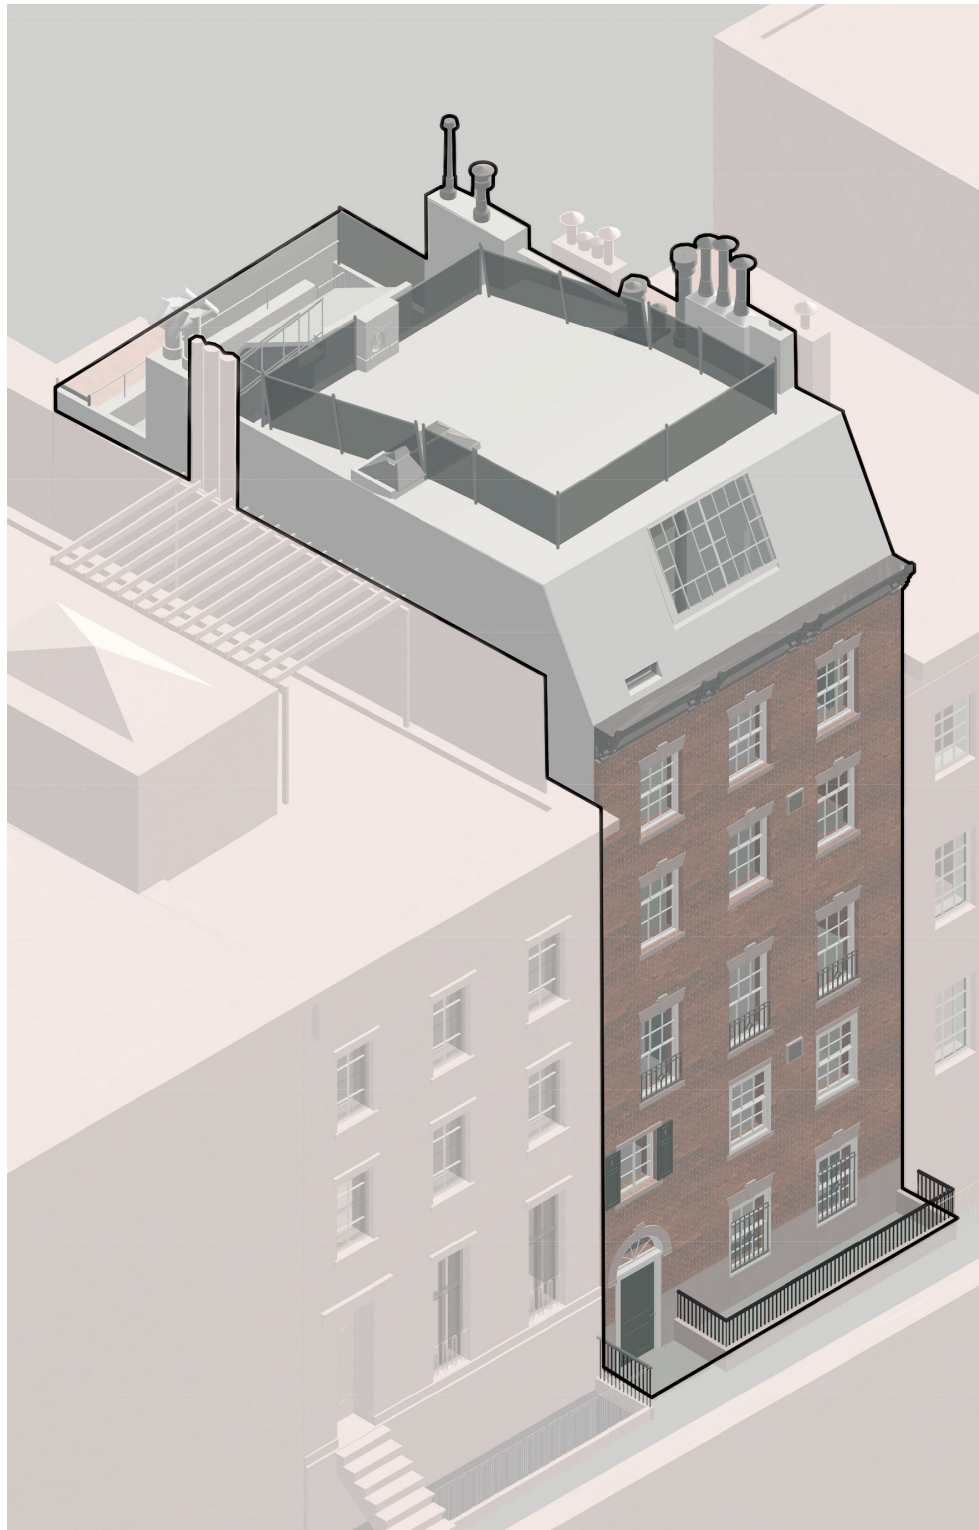

EXISTING

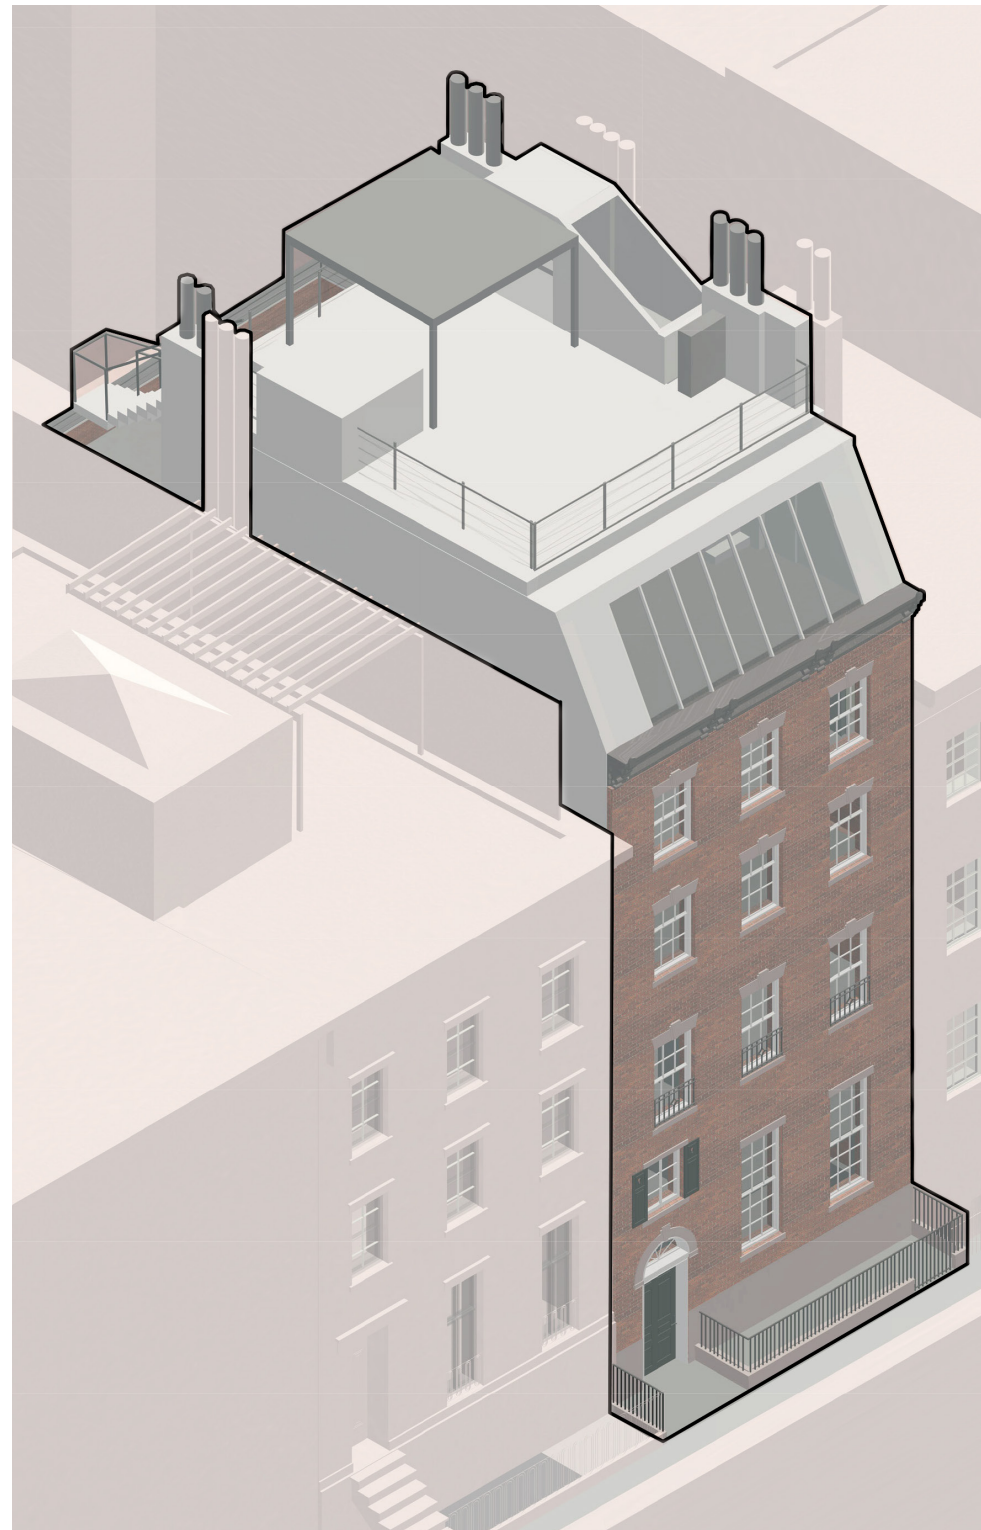

PREVIOUSLY PRESENTED AT LPC HEARING, 10/28/25

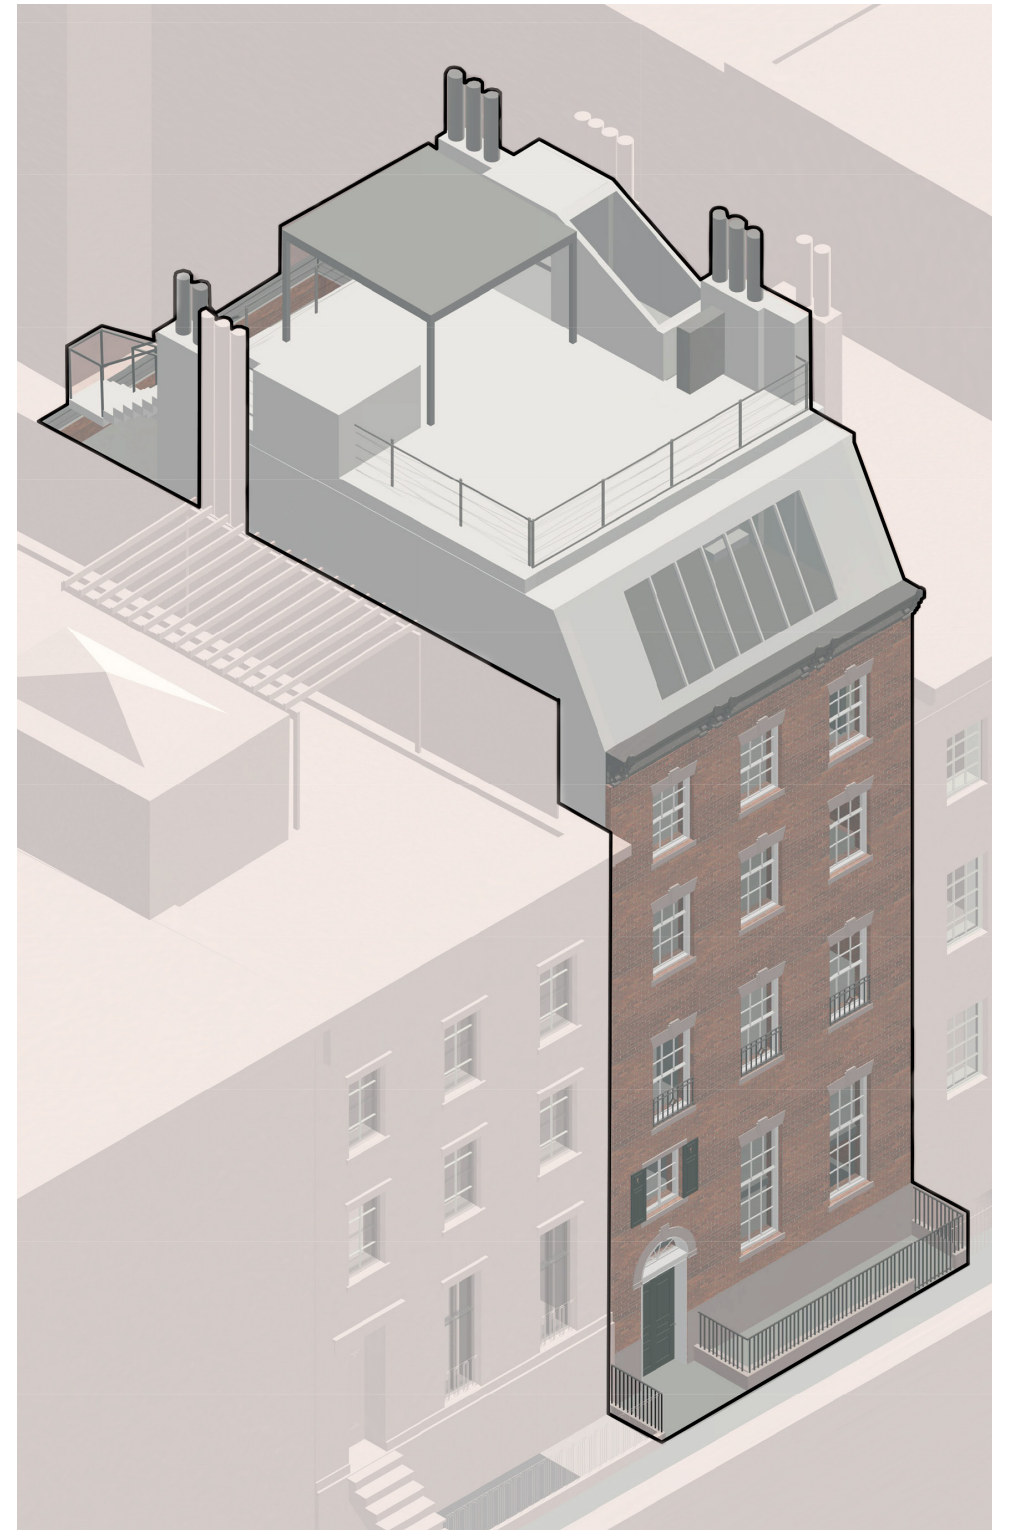

REVISED PROPOSED

FRONT AXONOMETRIC | **PROPOSED DESIGN**


SCALE	NTS
CLIENT	FISCHER
PROJECT NUMBER	25.46
DATE	NOVEMBER 25, 2025




DXA studio

© DXA studio
dxastudio.com


894 6th Avenue
5th Floor
NYC 10001
T 212 874 0567

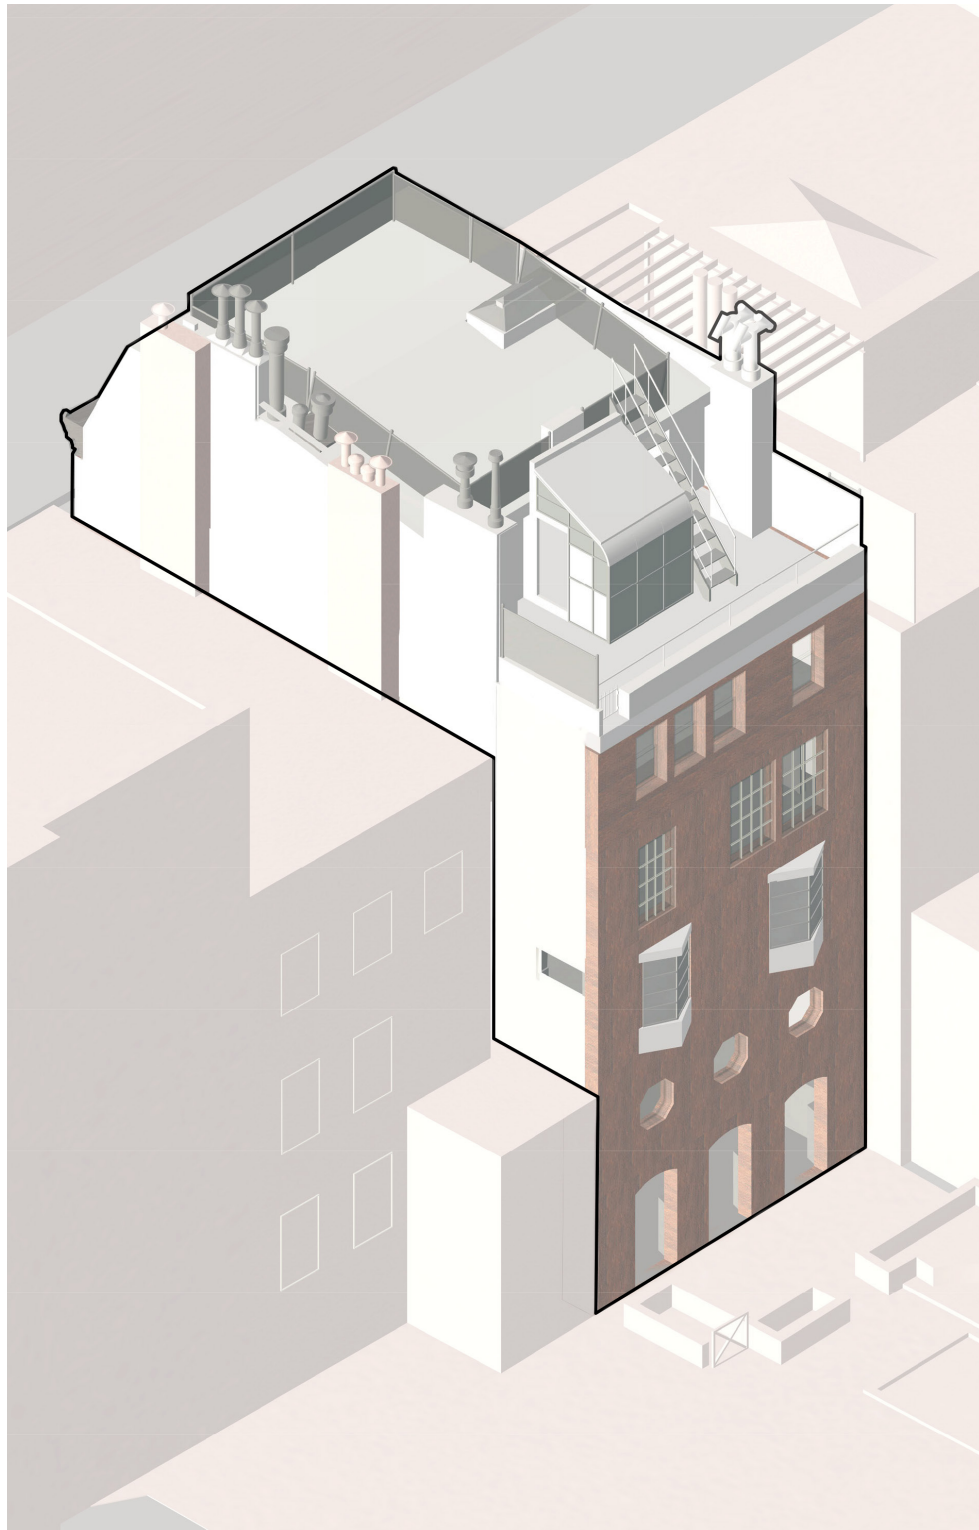

EXISTING

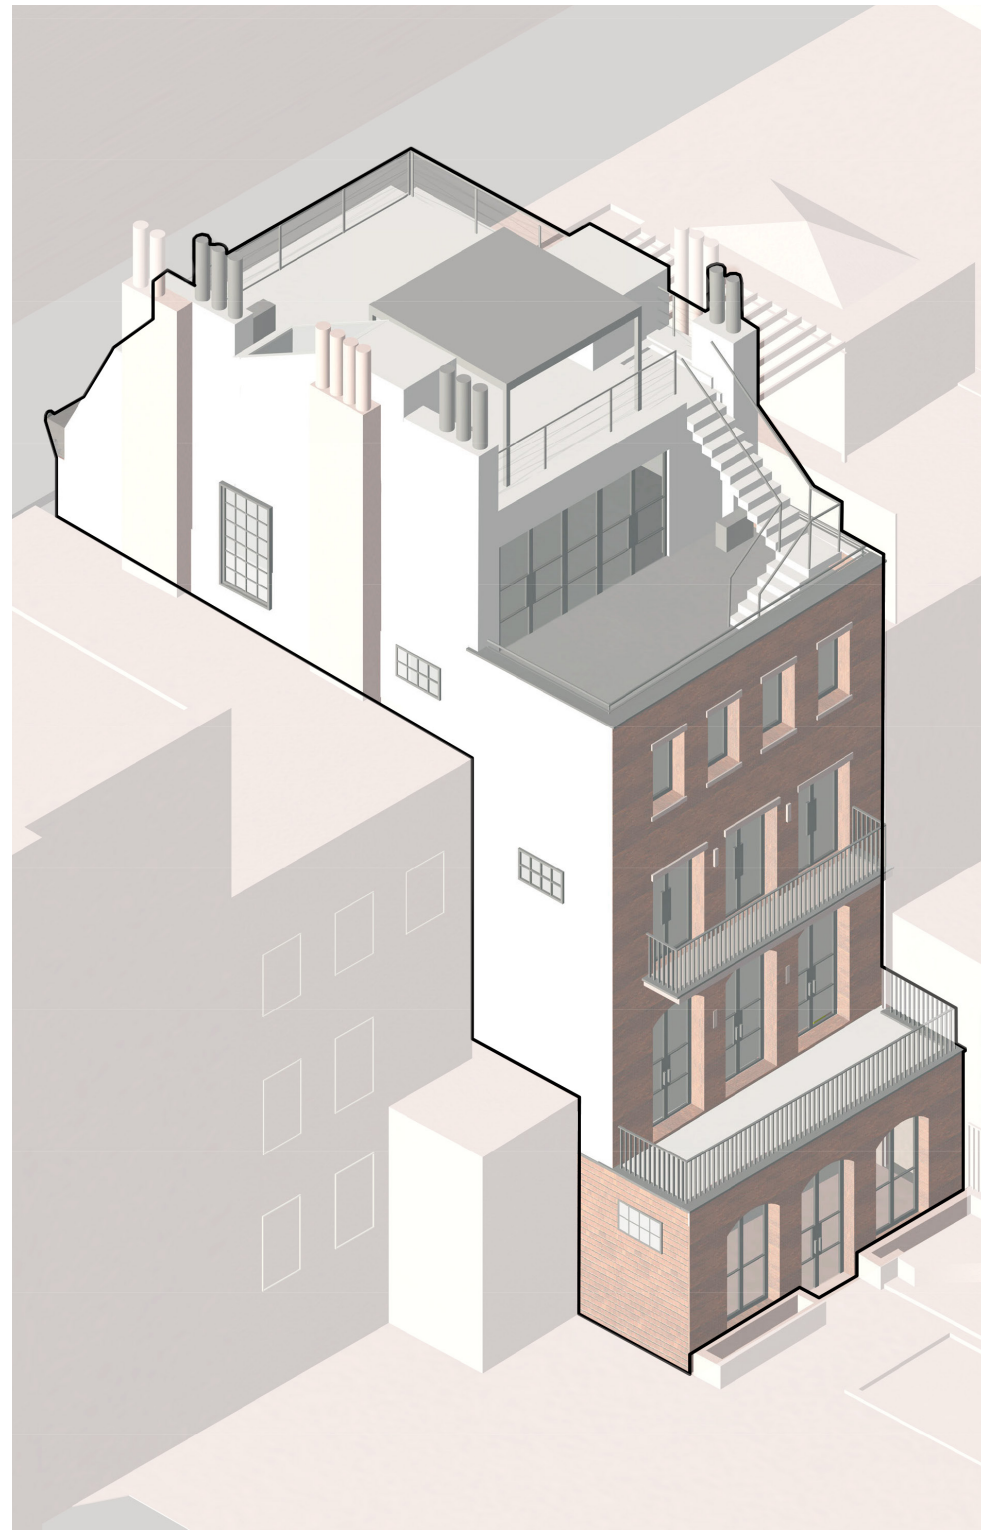

PREVIOUSLY PRESENTED AT LPC HEARING, 10/28/25

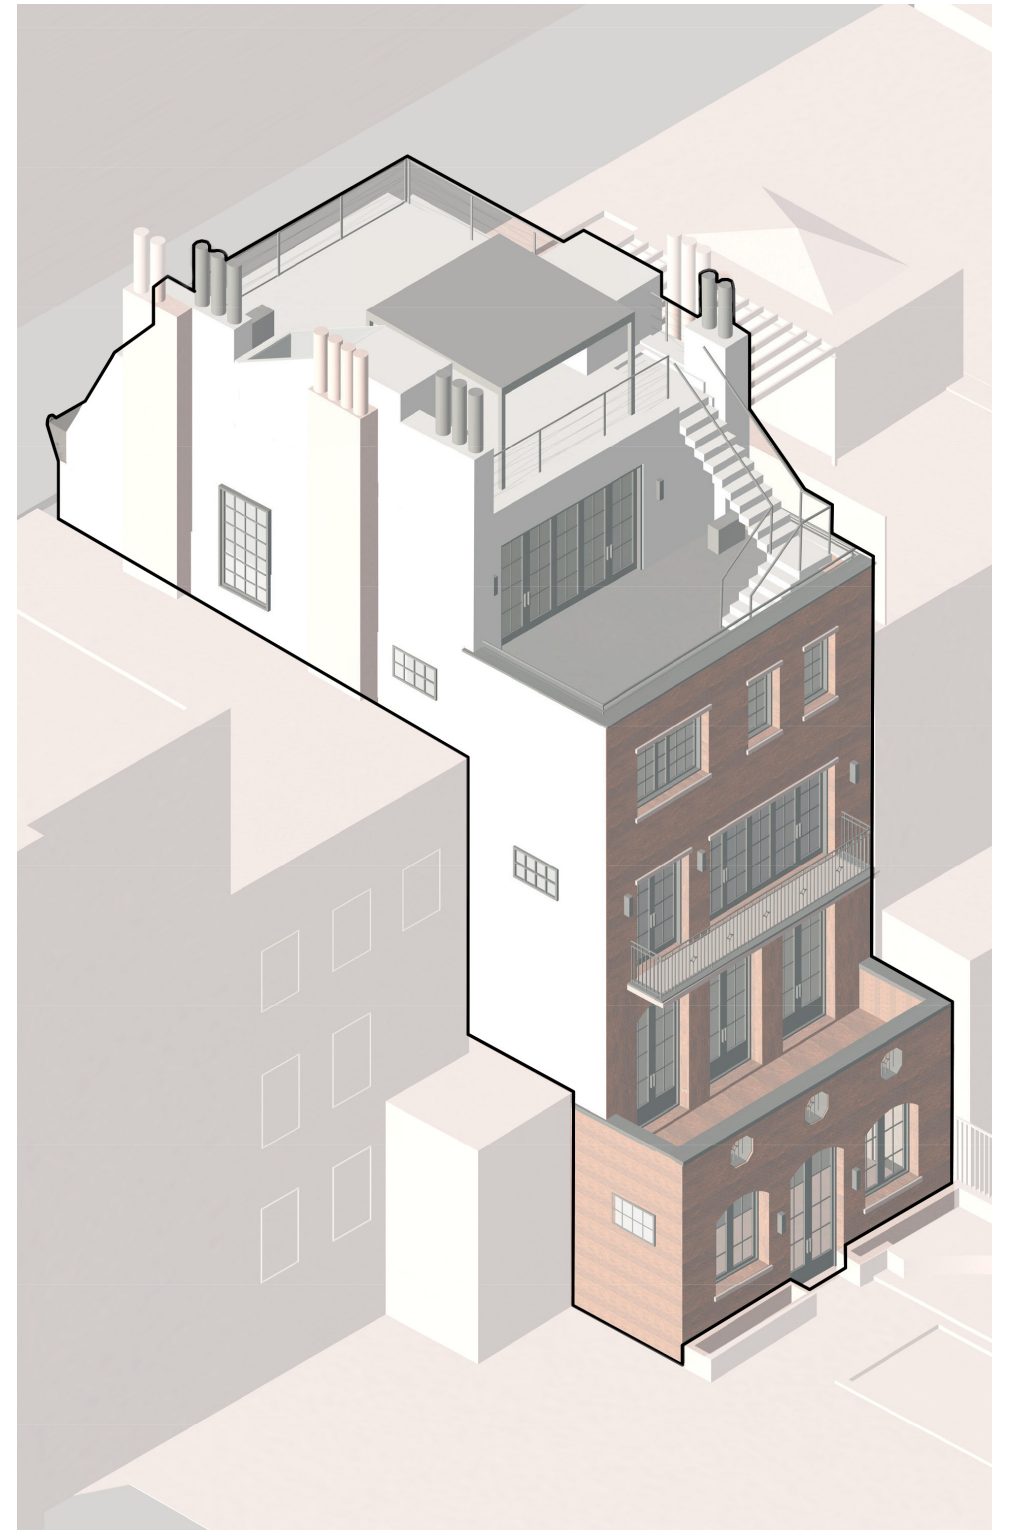

REVISED PROPOSED

REAR AXONOMETRIC | **PROPOSED DESIGN**

SCALE NTS
 CLIENT FISCHER
 PROJECT NUMBER 25.46
 DATE NOVEMBER 25, 2025



DXA studio

© DXA studio
 dxastudio.com

894 6th Avenue
 5th Floor
 NYC 10001
 T 212 874 0567



PROPOSED FRONT FACADE



PROPOSED REAR FACADE

PROPOSED FRONT AND REAR FACADE | **PROPOSED DESIGN**




DXA studio 894 6th Avenue
 5th Floor
 © DXA studio NYC 10001
 dxastudio.com T 212 874 0567


SCALE 1/8" = 1'-0"
CLIENT FISCHER
PROJECT NUMBER 25.46
DATE NOVEMBER 25, 2025



APPENDIX

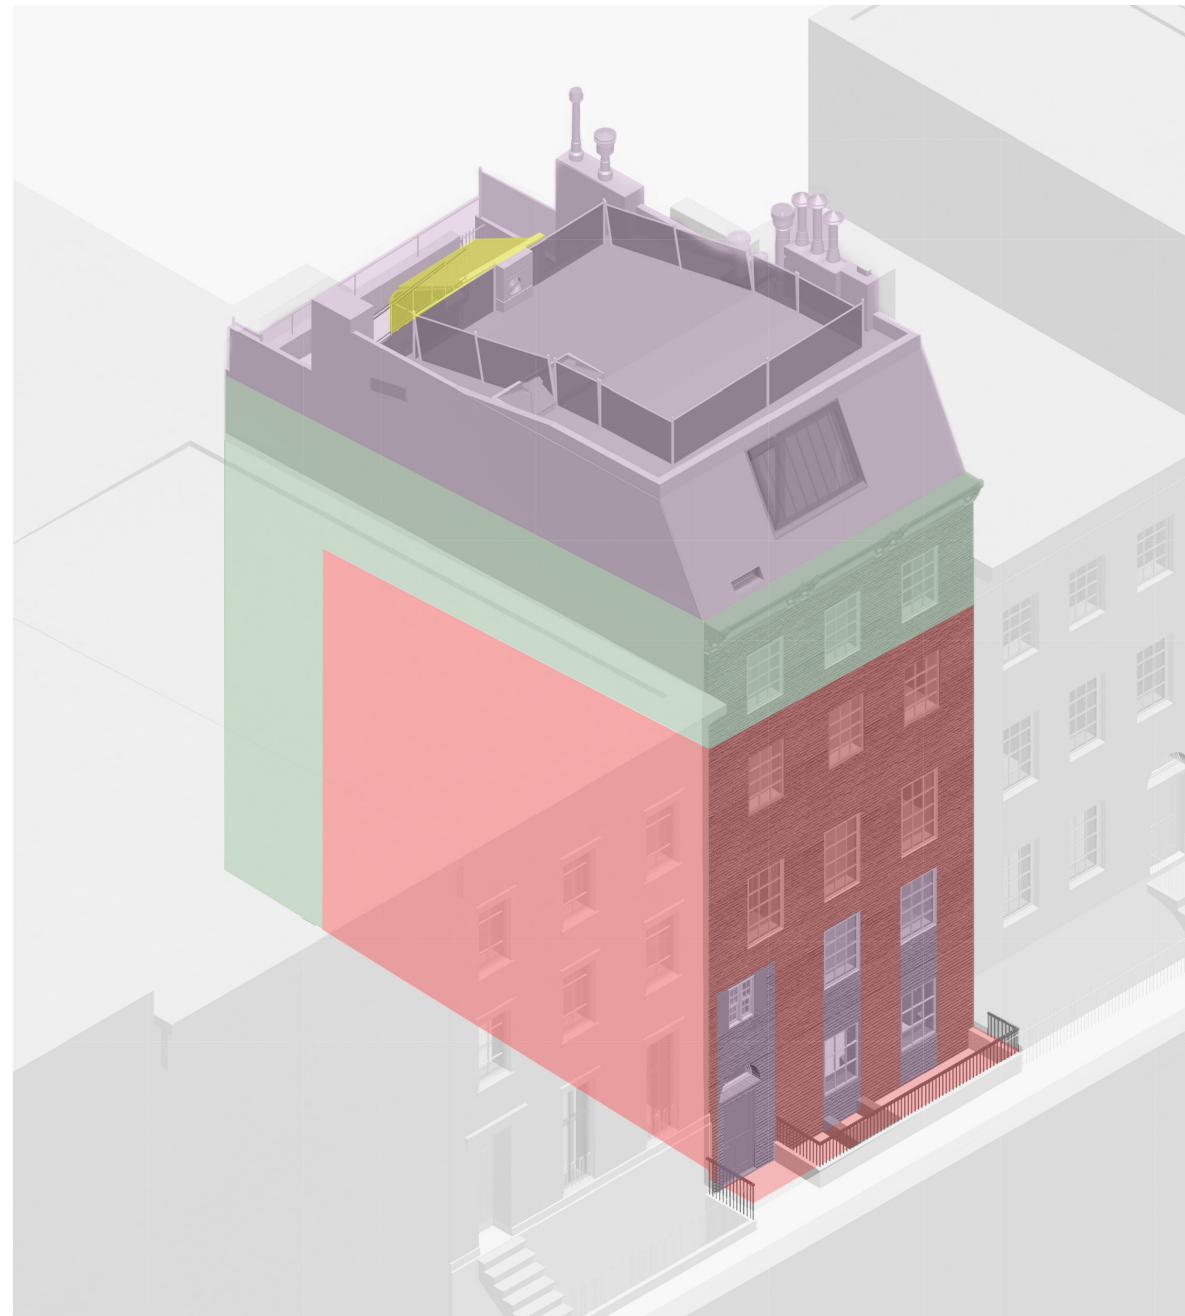

FRONT

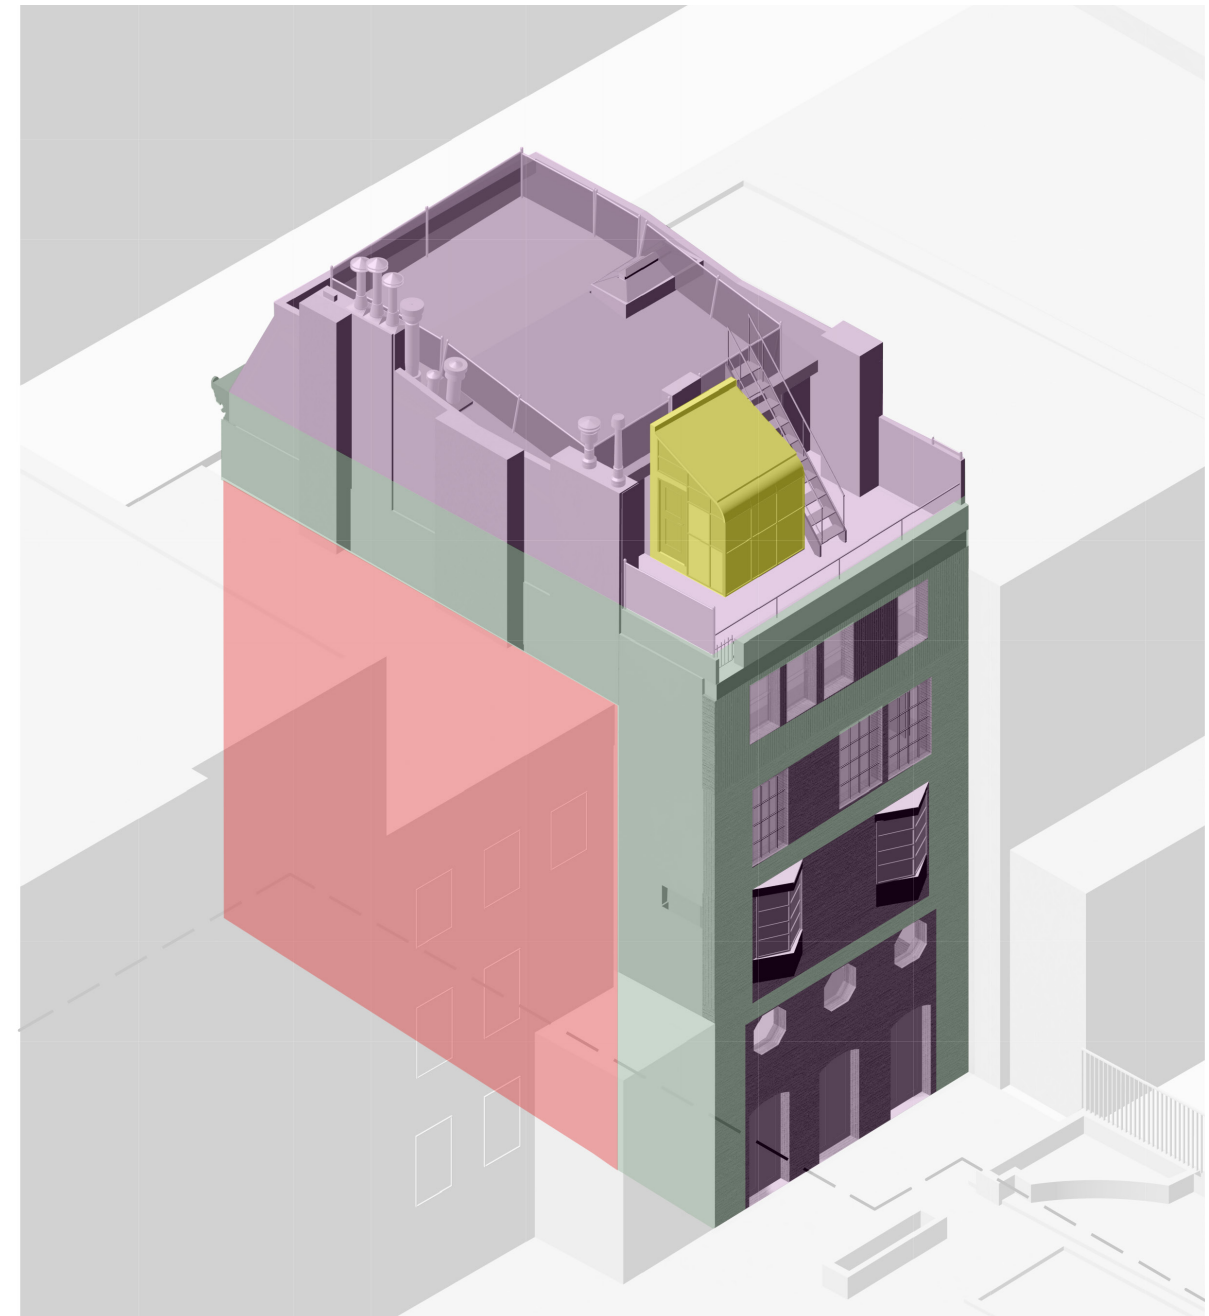

REAR


- ORIGINAL FEDERAL-STYLE: 1818**
 LPC GREENWICH VILLAGE HISTORIC DISTRICT DESIGNATION REPORT
- REAR & 5TH FLOOR EXTENSION: 1818-1854**
 1854 PERRIS MAP
- STUDIO ADDITION & REAR FACADE RENOVATION: 1920'S**
 LPC GREENWICH VILLAGE HISTORIC DISTRICT DESIGNATION REPORT, DOB RECORDS ALT 605-29
- GLASS SOLARIUM: 1970'S / 1980'S**

EVOLUTION OF 280 W 11TH ST | **HISTORIC CONTEXT & PRECEDENTS**



DXA studio
 894 6th Avenue
 5th Floor
 NYC 10001
 T 212 874 0567

SCALE	NTS
CLIENT	FISCHER
PROJECT NUMBER	25.46
DATE	NOVEMBER 25, 2025

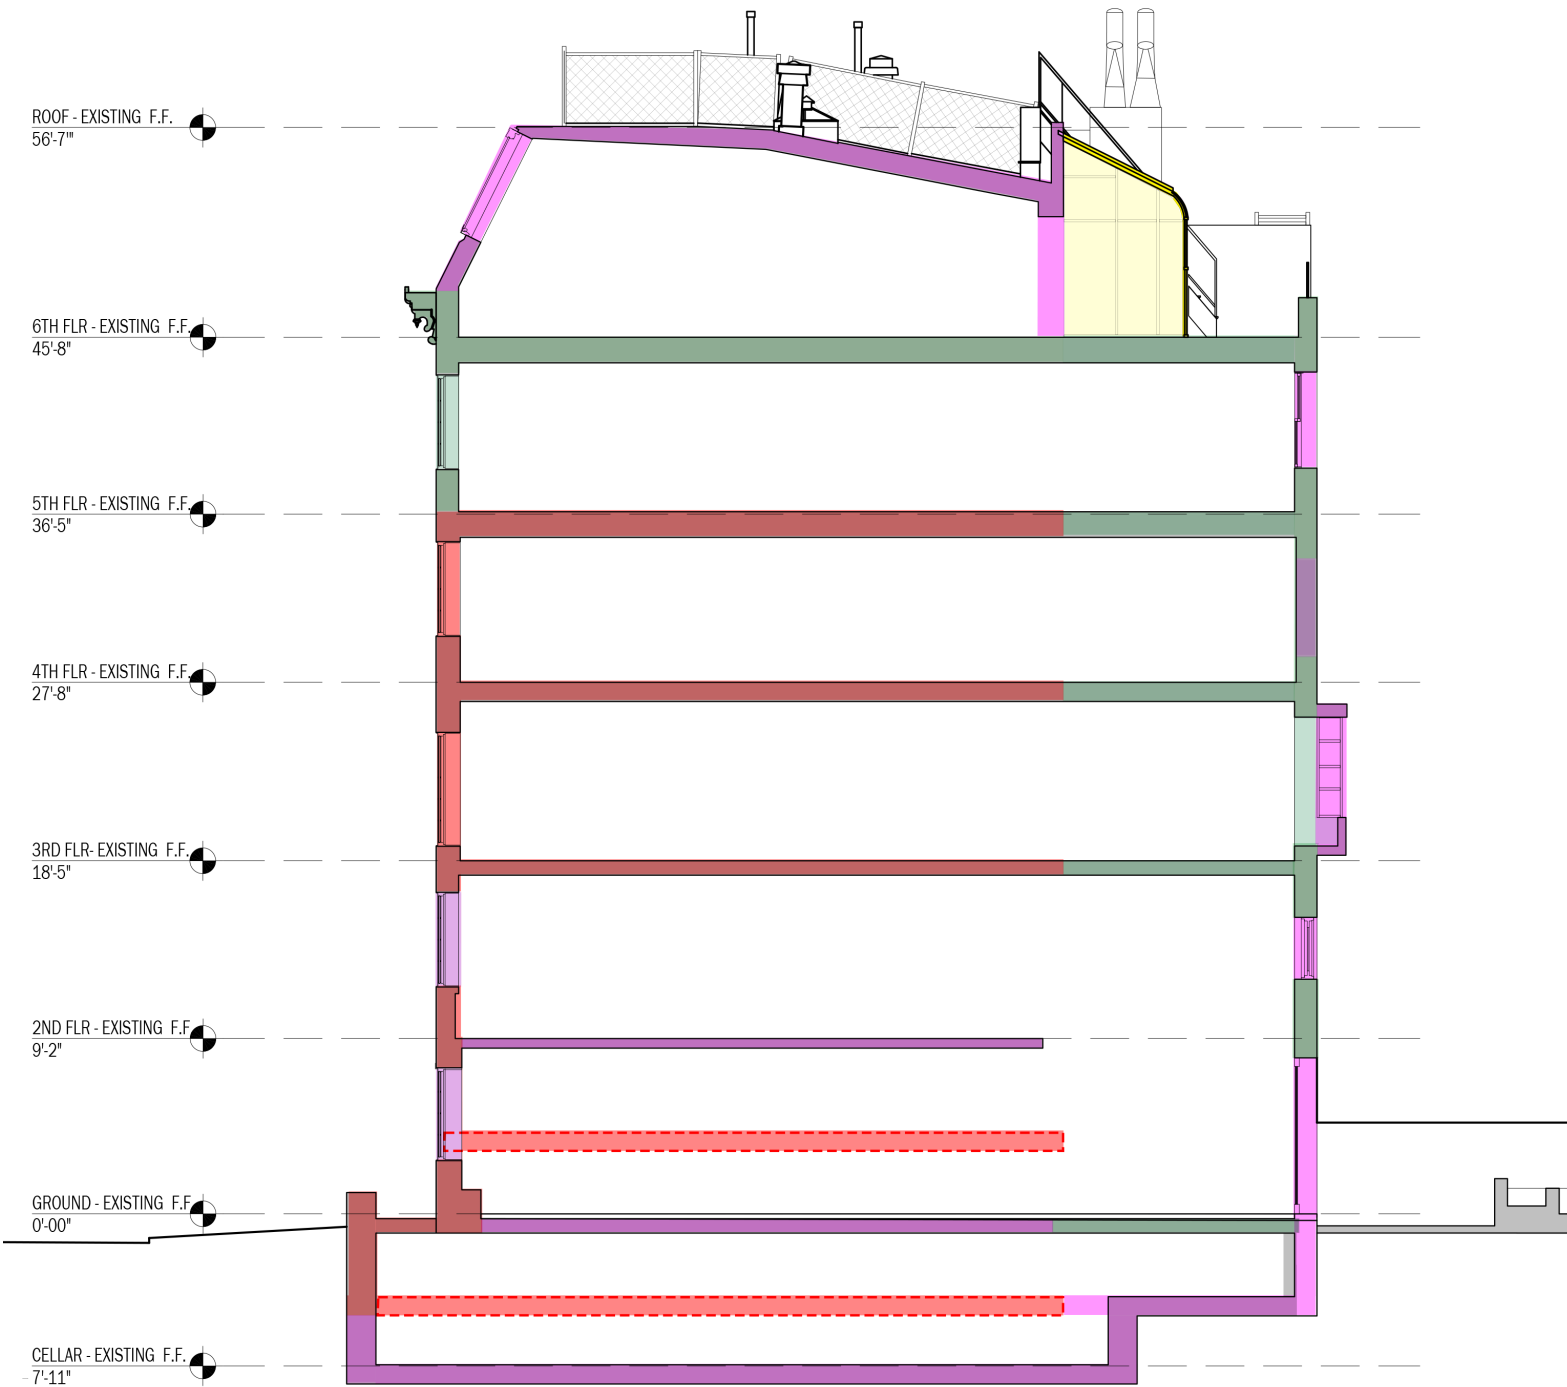

- ORIGINAL FEDERAL-STYLE: 1818**
LPC GREENWICH VILLAGE HISTORIC DISTRICT DESIGNATION REPORT
- REAR & 5TH FLOOR EXTENSION: 1818-1854**
1854 PERRIS MAP
- STUDIO ADDITION & REAR FACADE RENOVATION: 1920'S**
LPC GREENWICH VILLAGE HISTORIC DISTRICT DESIGNATION REPORT, DOB RECORDS ALT 605-29
- GLASS SOLARIUM: 1970'S / 1980'S**

EVOLUTION OF 280 W 11TH ST | **HISTORIC CONTEXT & PRECEDENTS**



DXA studio
894 6th Avenue
5th Floor
NYC 10001
T 212 874 0567
© DXA studio
dxastudio.com

SCALE NTS
CLIENT FISCHER
PROJECT NUMBER 25.46
DATE NOVEMBER 25, 2025



EXISTING SITE PLAN WITHIN THE GREATER BLEECKER GARDENS CONTEXT




PROPOSED SITE PLAN WITHIN THE GREATER BLEECKER GARDENS CONTEXT

SITE PLAN | SITE ANALYSIS & CONTEXT



DXA studio
 © DXA studio
 dxastudio.com
 894 6th Avenue
 5th Floor
 NYC 10001
 T 212 874 0567

SCALE: NTS
 CLIENT: FISCHER
 PROJECT NUMBER: 25.46
 DATE: NOVEMBER 25, 2025

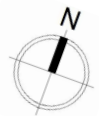

CAMERA LOCATIONS | VISIBILITY STUDIES

SCALE NTS
 CLIENT FISCHER
 PROJECT NUMBER 25.46
 DATE NOVEMBER 25, 2025

20



DXA studio 894 6th Avenue
 5th Floor
 © DXA studio NYC 10001
 dxastudio.com T 212 874 0567



1





2



3



4

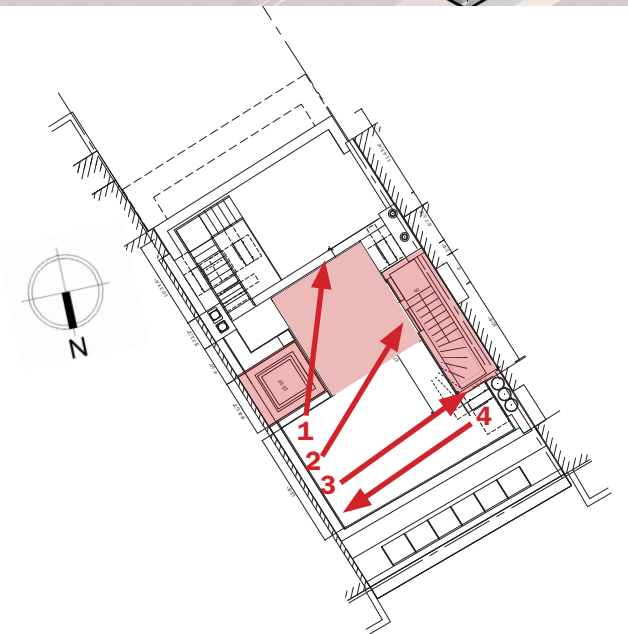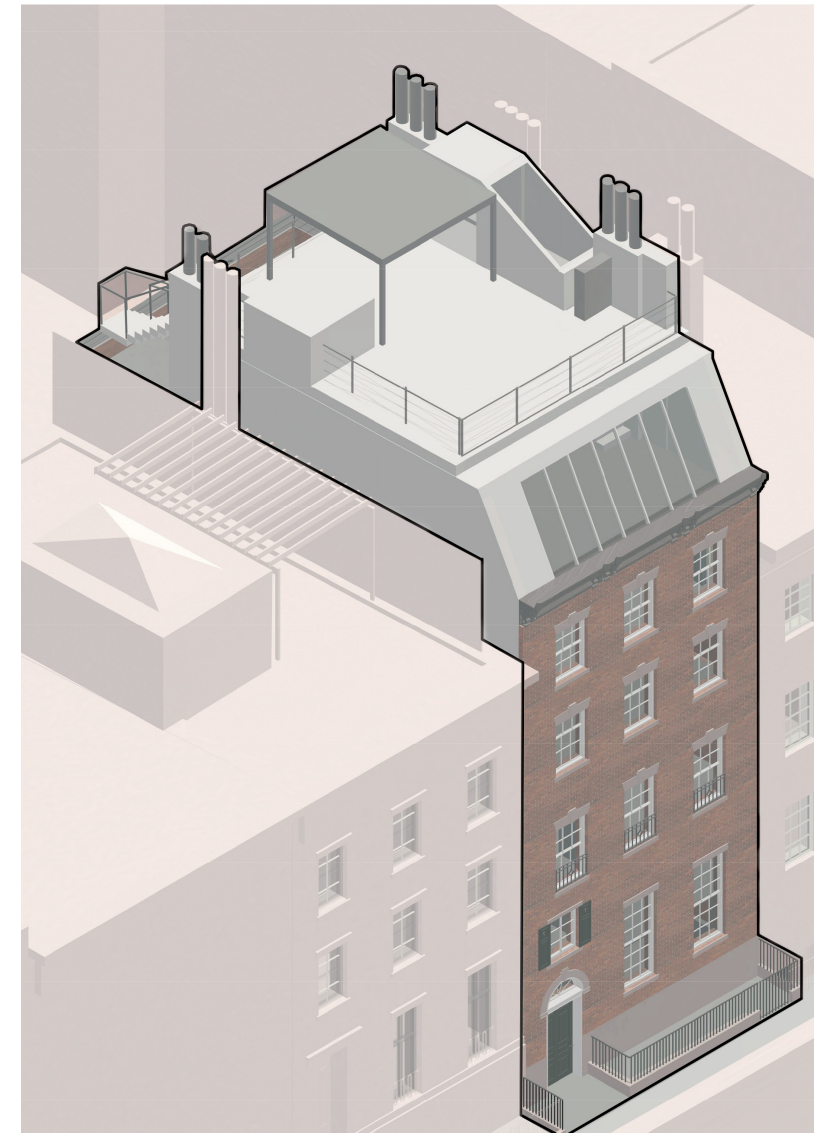

MOCKUP PHOTOS | VISIBILITY STUDIES

SCALE NTS
 CLIENT FISCHER
 PROJECT NUMBER 25.46
 DATE NOVEMBER 25, 2025

21



DXA studio 894 6th Avenue
 5th Floor
 © DXA studio NYC 10001
 dxastudio.com T 212 874 0567





VIEW 1: W 11TH ST. +30' | **MOCKUP PHOTO WITH VISIBILITY**



VIEW 1: W 11TH ST. +30' | **EXISTING**



VIEW 1: W 11TH ST. +30' | **PROPOSED**

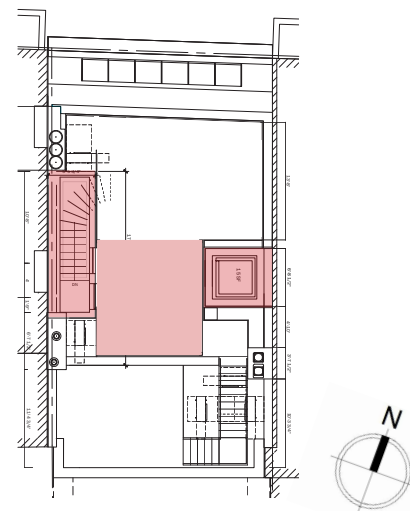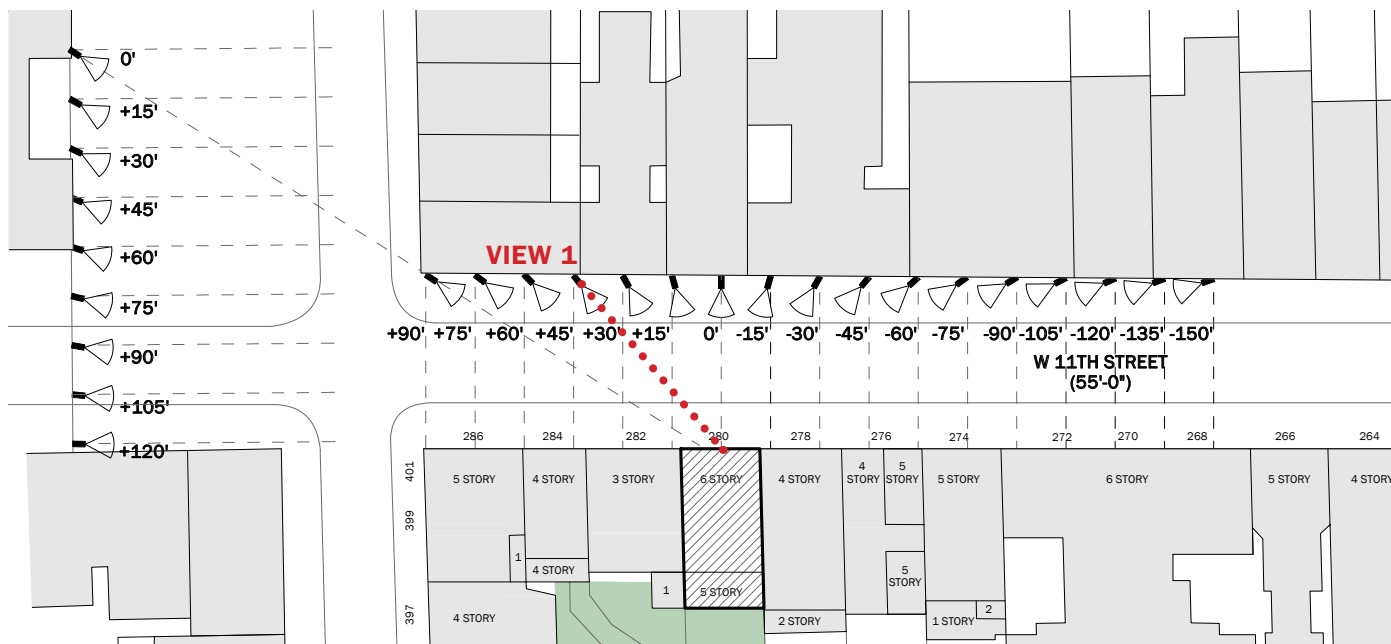

ELEVATOR ON EAST, STAIR ON WEST: VIEWS FROM W 11TH STREET | **VISIBILITY STUDIES**



DXA studio

© DXA studio
dxastudio.com

894 6th Avenue
5th Floor
NYC 10001
T 212 874 0567

SCALE
CLIENT
PROJECT NUMBER
DATE

NTS
FISCHER
25.46
NOVEMBER 25, 2025

22





VIEW 2: W 11TH ST. -120' | **MOCKUP PHOTO WITH VISIBILITY**



VIEW 2: W 11TH ST. -120' | **EXISTING**



VIEW 2: W 11TH ST. -120' | **PROPOSED**

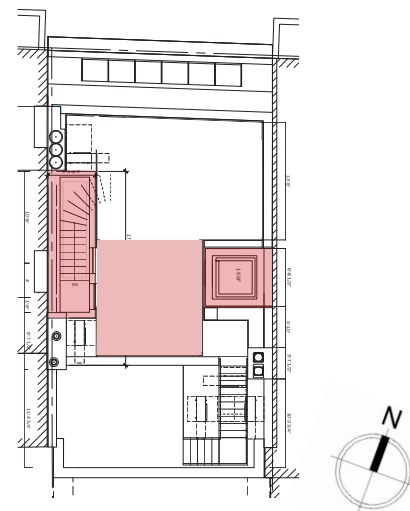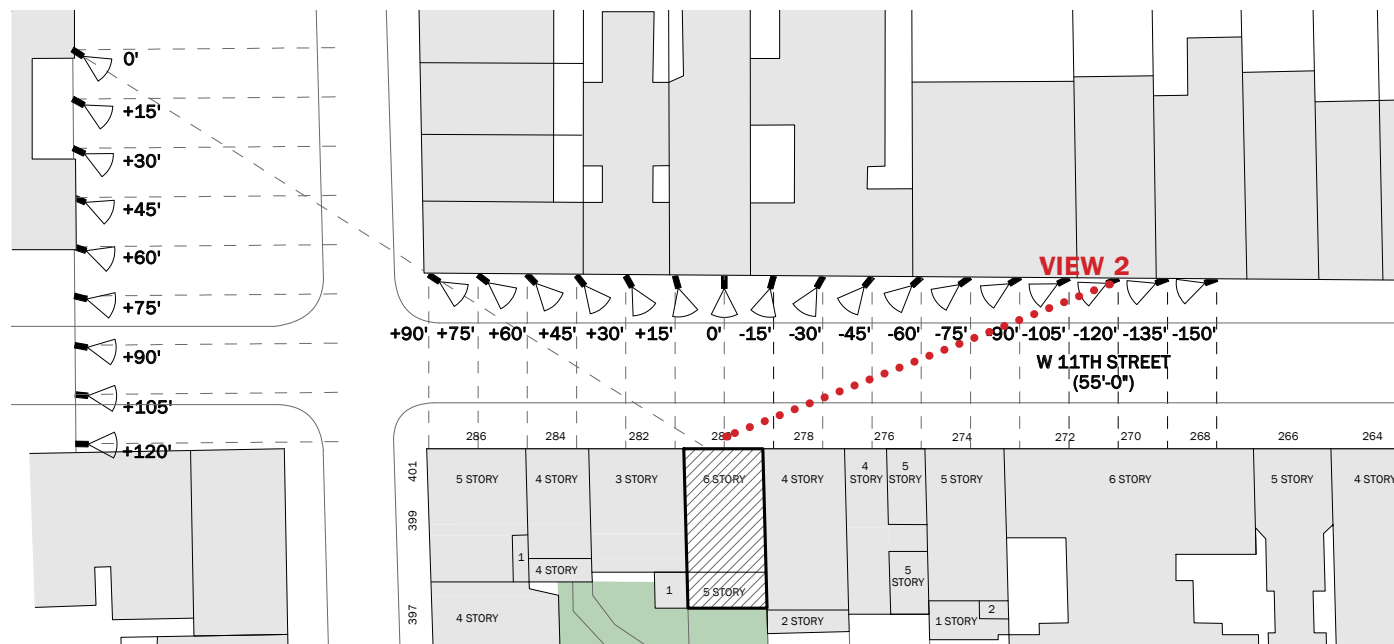

ELEVATOR ON EAST, STAIR ON WEST: VIEWS FROM W 11TH STREET | **VISIBILITY STUDIES**



DXA studio

© DXA studio
dxastudio.com

894 6th Avenue
5th Floor
NYC 10001
T 212 874 0567

SCALE
CLIENT
PROJECT NUMBER
DATE

NTS
FISCHER
25.46
NOVEMBER 25, 2025





VIEW 3: BLEECKER ST 30' | **MOCKUP PHOTO WITH VISIBILITY**



VIEW 3: BLEECKER ST 30' | **EXISTING**



VIEW 3: BLEECKER ST 30' | **PROPOSED**

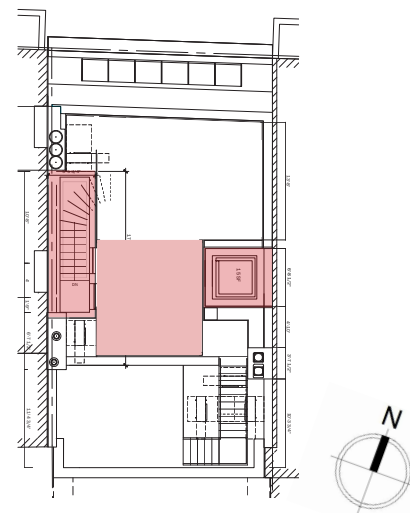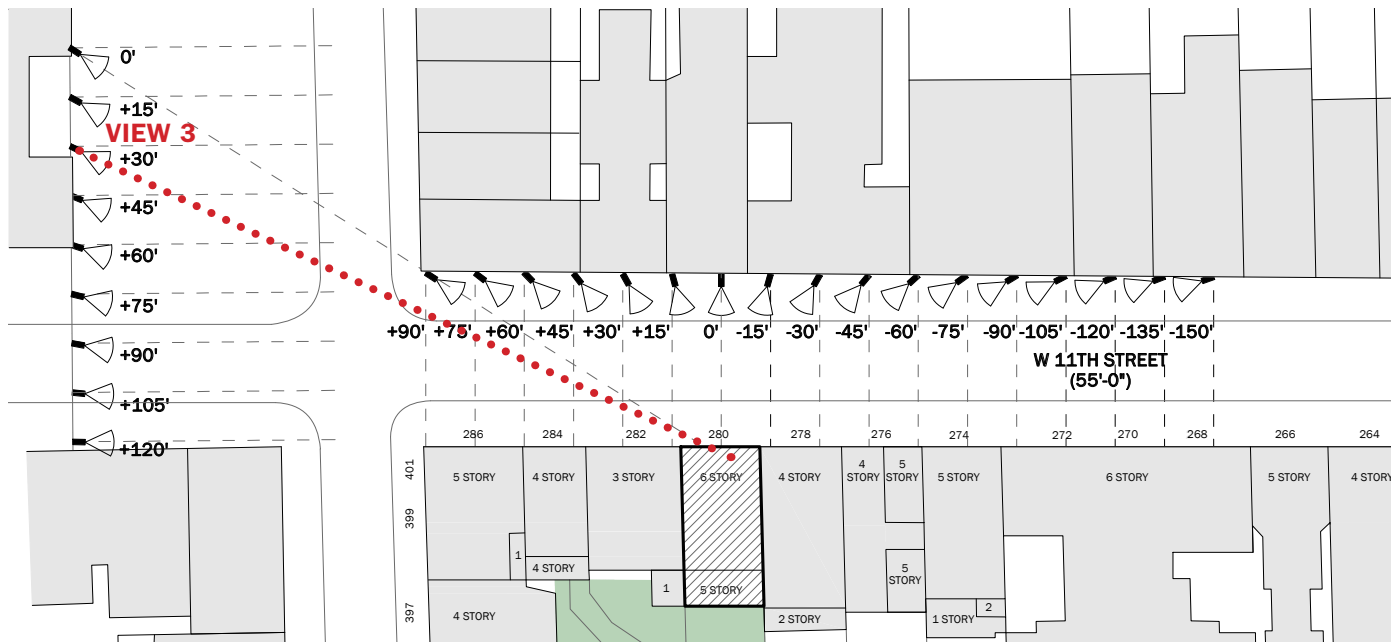

ELEVATOR ON EAST, STAIR ON WEST: VIEWS FROM BLEECKER STREET | **VISIBILITY STUDIES**



DXA studio

© DXA studio
dxastudio.com

894 6th Avenue
5th Floor
NYC 10001
T 212 874 0567

SCALE
CLIENT
PROJECT NUMBER
DATE

NTS
FISCHER
25.46
NOVEMBER 25, 2025

24





VIEW 4: BLEECKER ST 0' | **MOCKUP PHOTO WITH NO VISIBILITY**



VIEW 4: BLEECKER ST 0' | **EXISTING**



VIEW 4: BLEECKER ST 0' | **PROPOSED**

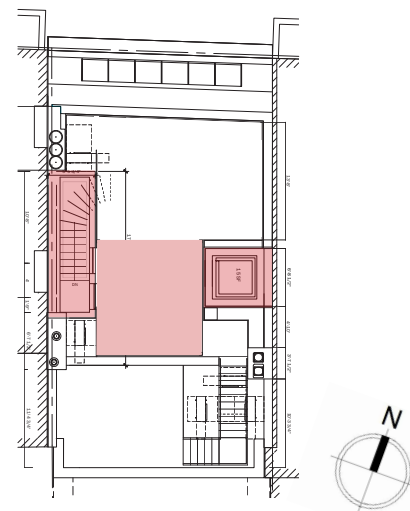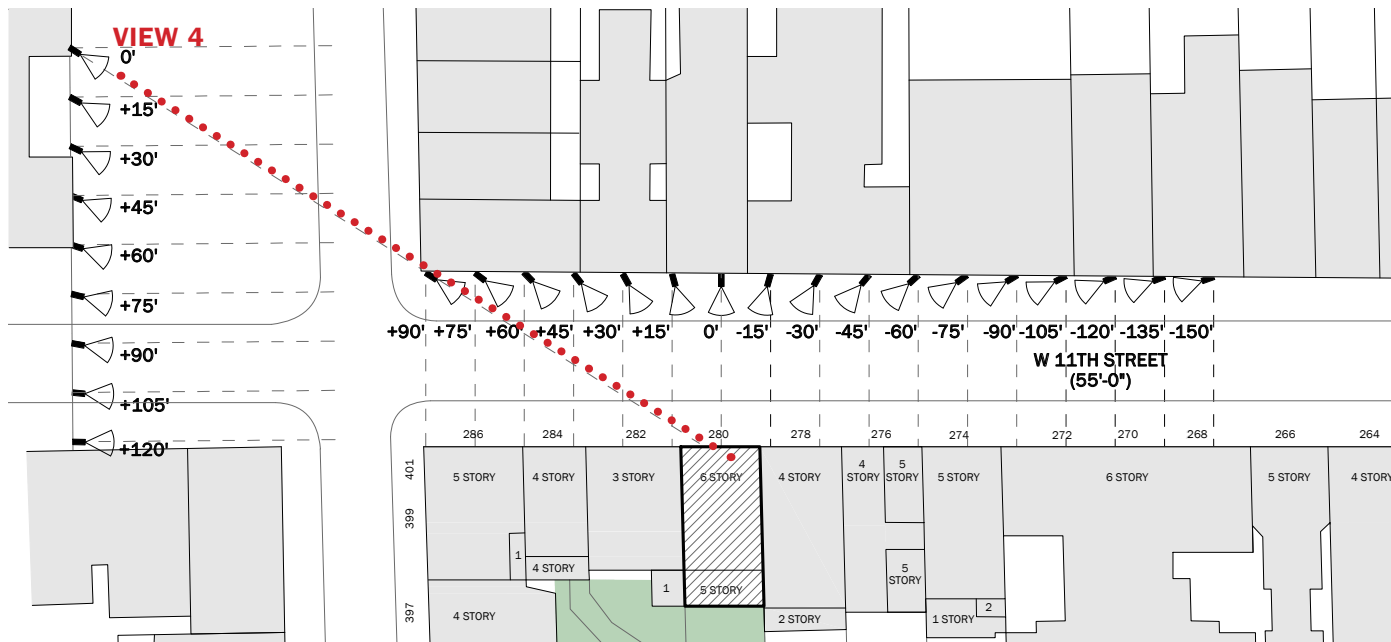

ELEVATOR ON EAST, STAIR ON WEST: VIEWS FROM BLEECKER STREET | **VISIBILITY STUDIES**



DXA studio

© DXA studio
dxastudio.com

894 6th Avenue
5th Floor
NYC 10001
T 212 874 0567

SCALE
CLIENT
PROJECT NUMBER
DATE

NTS
FISCHER
25.46
NOVEMBER 25, 2025

25






VIEW 5: HUDSON ST | **MOCKUP PHOTO WITH VISIBILITY**



VIEW 5: HUDSON ST | **EXISTING**



VIEW 5: HUDSON ST | **PROPOSED**

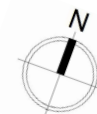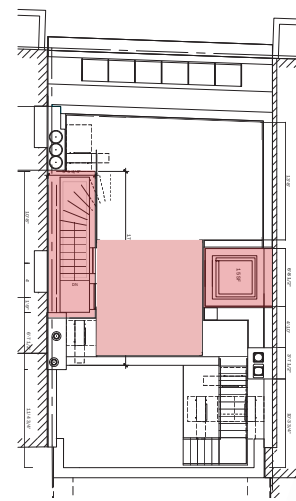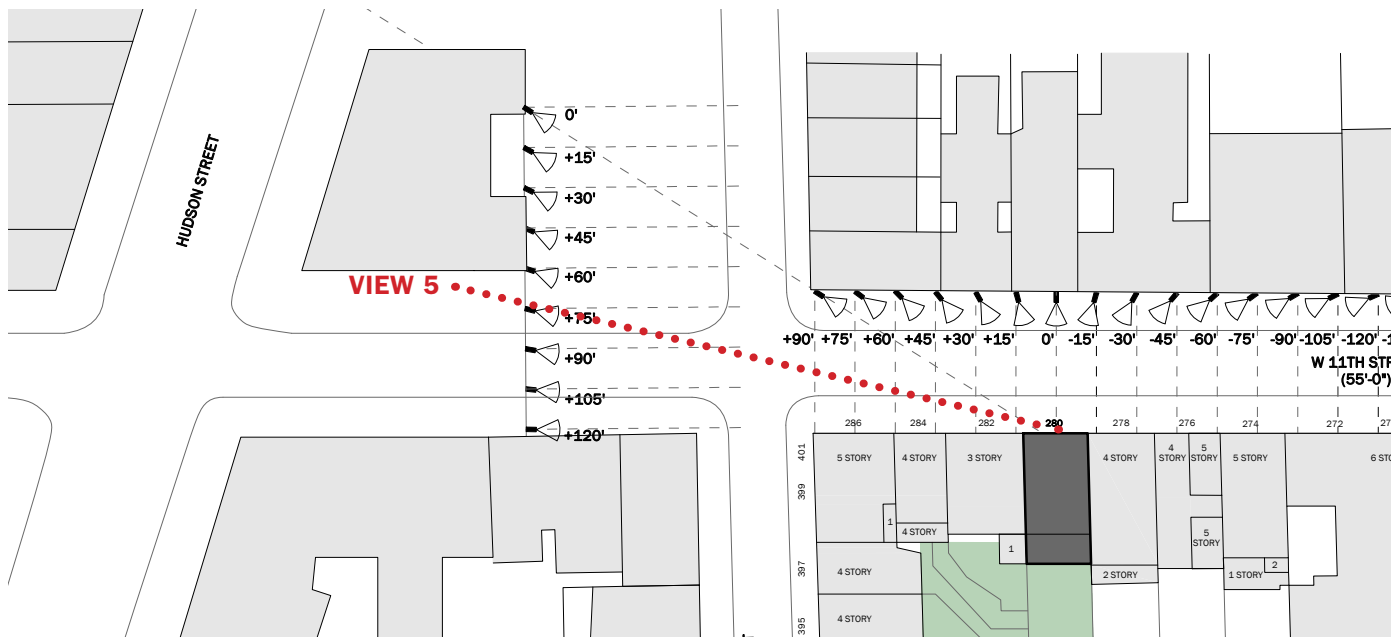

ELEVATOR ON EAST, STAIR ON WEST: VIEWS FROM HUDSON STREET | **VISIBILITY STUDIES**



DXA studio
 © DXA studio
 dxastudio.com
 894 6th Avenue
 5th Floor
 NYC 10001
 T 212 874 0567

SCALE NTS
CLIENT FISCHER
PROJECT NUMBER 25.46
DATE NOVEMBER 25, 2025




VIEW 6: HUDSON ST | **MOCKUP PHOTO WITH VISIBILITY**



VIEW 6: HUDSON ST | **EXISTING**



VIEW 6: HUDSON ST | **PROPOSED**

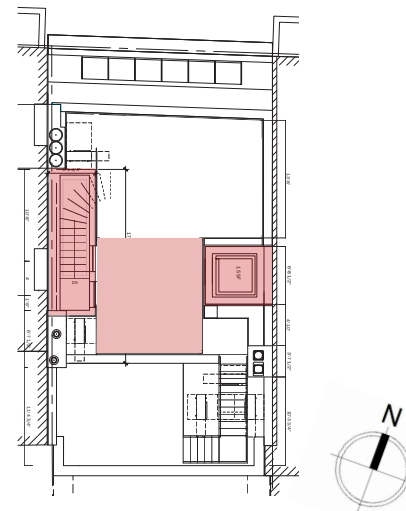

ELEVATOR ON EAST, STAIR ON WEST: VIEWS FROM HUDSON STREET | **VISIBILITY STUDIES**



DXA studio
 © DXA studio
 dxastudio.com
 894 6th Avenue
 5th Floor
 NYC 10001
 T 212 874 0567

SCALE NTS
CLIENT FISCHER
PROJECT NUMBER 25.46
DATE NOVEMBER 25, 2025

THANK YOU