



PHOTO 1 1
 SCALE: NTS S-102
 SIDEWALK LOCATION EAST FROM ADJACENT PROPERTY



PHOTO 2 2
 SCALE: NTS S-102
 SIDEWALK LOCATION EAST FROM IN FRONT OF NEW RETAIL STORE



PHOTO 3 3
 SCALE: NTS S-102
 WEST SIDE OF SIDEWALK FROM STREET



PHOTO 4 4
 SCALE: NTS S-102
 CURB & SIDEWALK AT WEST SIDE OF RAMP



PHOTO 5 5
 SCALE: NTS S-102
 SIDEWALK LOOKING WEST IN FRONT AT BUILDING ENDING



PHOTO 6 6
 SCALE: NTS S-102
 SIDEWALK LOOKING WEST FROM ADJACENT PROPERTY

FOR LOCATION OF PHOTOS SEE PLAN ON DWG. S-101



PHOTO 1
UNDERSIDE OF VAULT AT EDGE OF BRICK ARCH



PHOTO 2
UNDERSIDE OF VAULT SHOWING STEEL PLATE AND
A REMAINING PORTION OF A VAULT LIGHT



PHOTO 3
UNDERSIDE OF VAULT AT STANDPIPE PENETRATION



PHOTO 4
UNDERSIDE OF VAULT AT CONCRETE RAMP

**ANASTOS
ENGINEERING
ASSOCIATES**

240 WEST 35TH STREET
NEW YORK, N.Y. 10018
TEL. 212-714-0983
FAX. 212-714-0987
Chris Anastos
Professional Engineer
New York License Number 052389-1

REVISED DATE
12/02/03 - ISSUED FOR REVIEW BY OWNER

DATE
SCALE AS NOTED
DRAWN BY CAD AEA
DRAWING CA


EXISTING VAULT PHOTOS

PROJECT NUMBER 03558 14510
DRAWING NUMBER



PART FOUNDATION PLAN
SCALE: 1/4" = 1'-0"

**FACADE ELEVATION ALIGNED WITH
SIDEWALK PLAN BELOW**

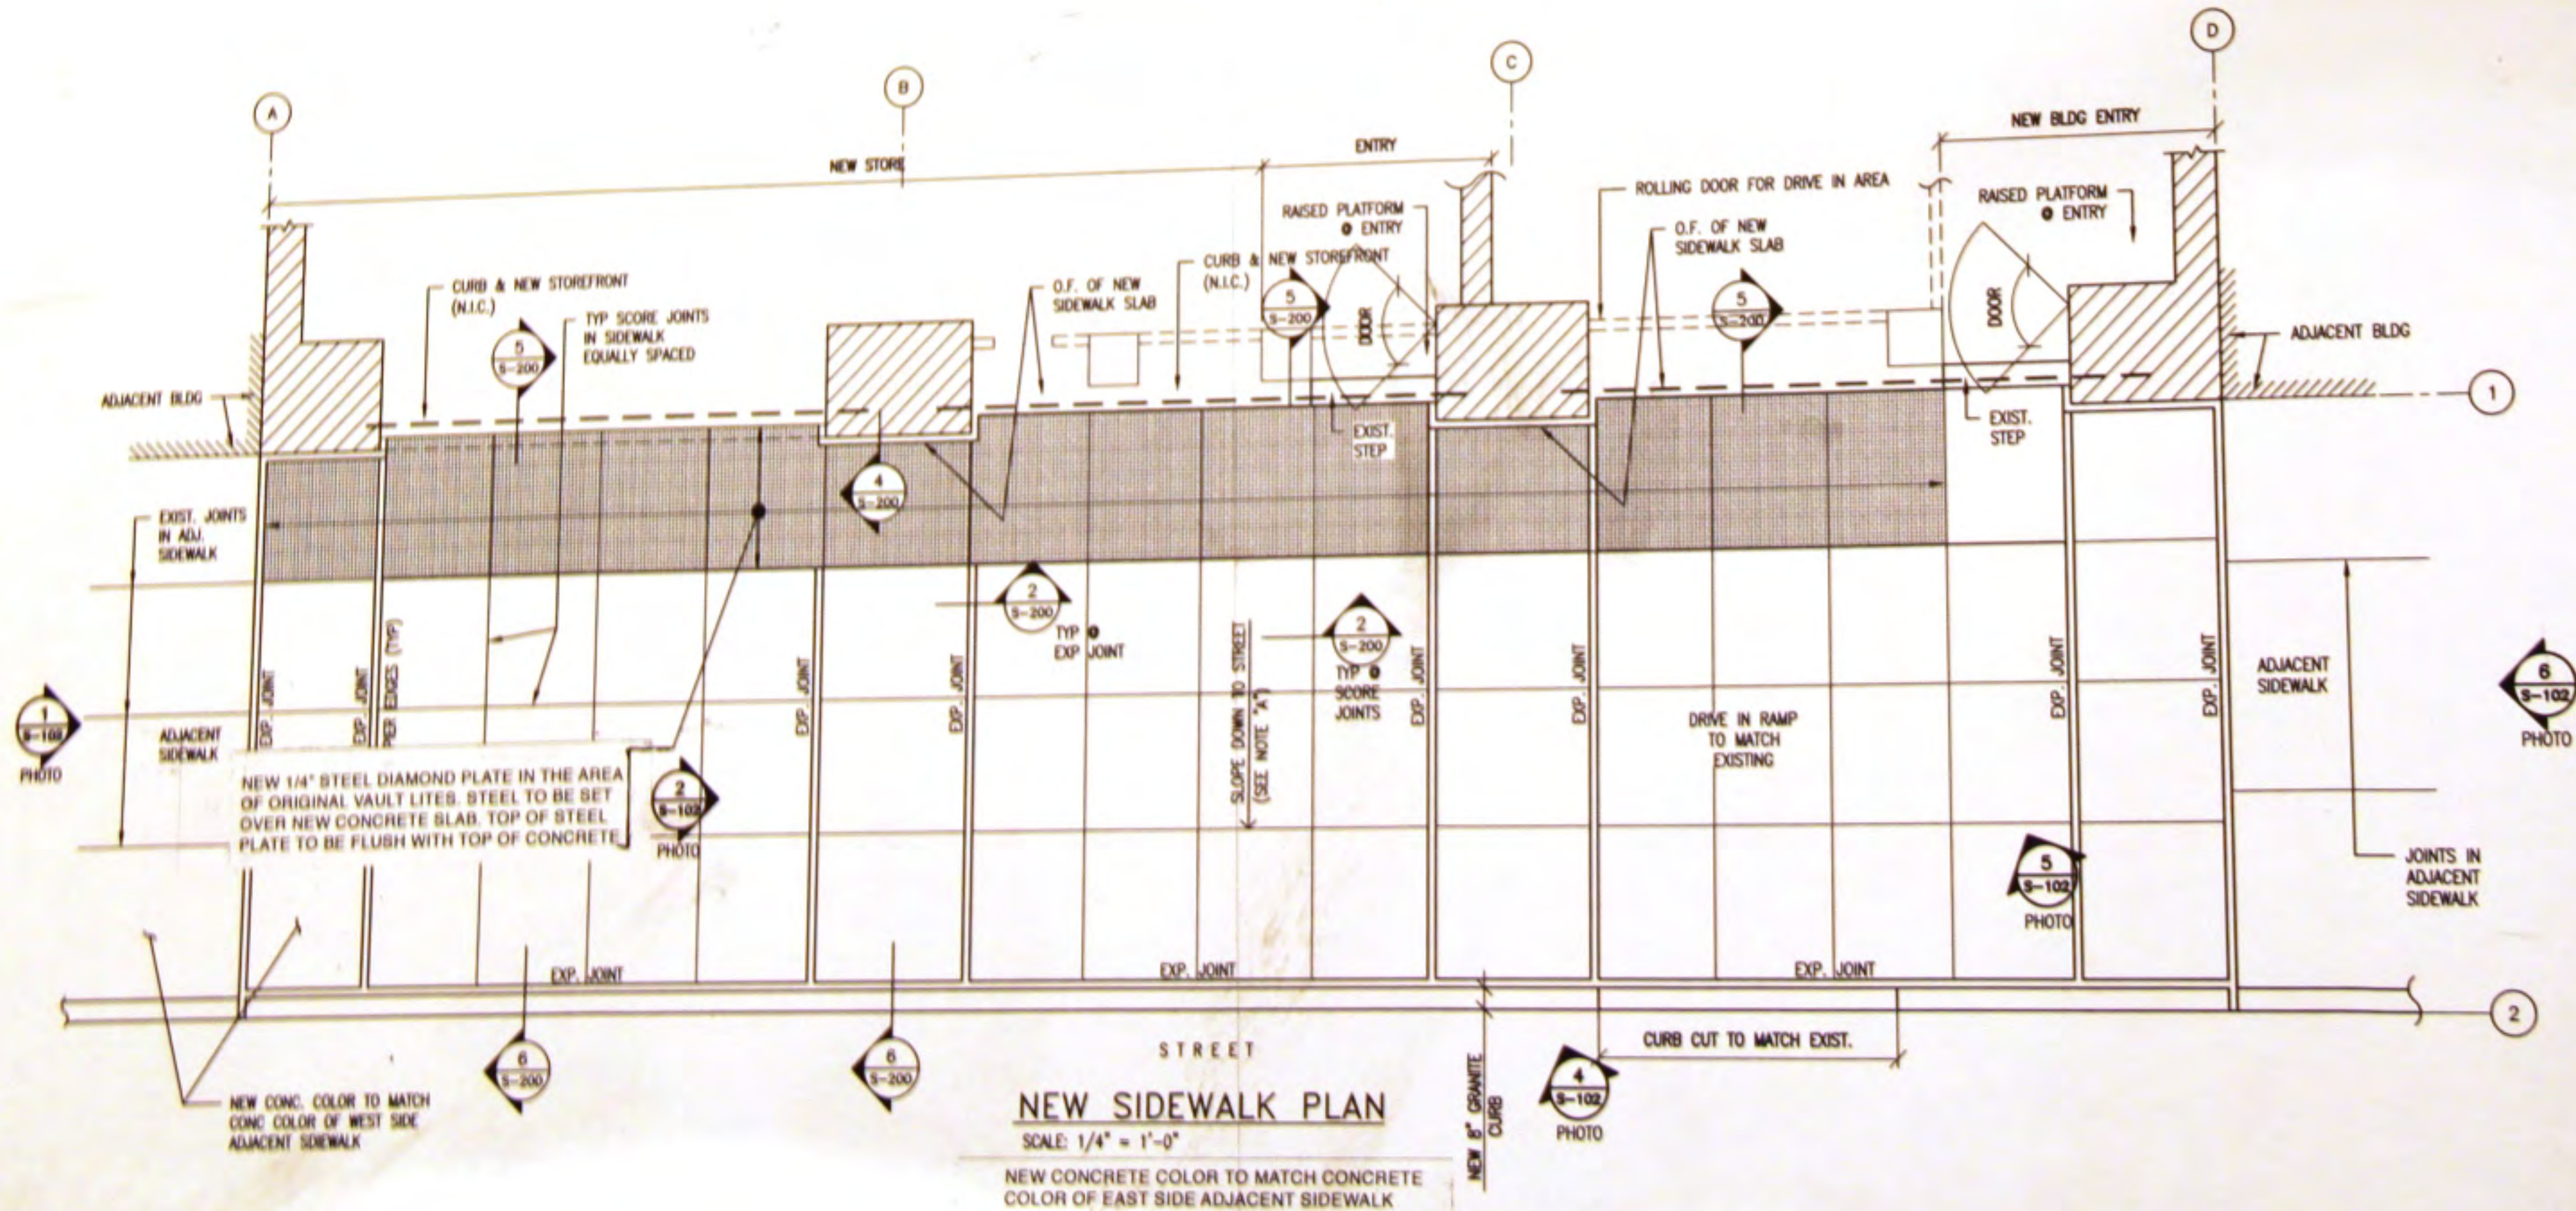

- NOTE "A"**
1. TOP OF SIDEWALK SLAB ELEVATIONS TO MATCH EXISTING SIDEWALK SLAB ELEVATIONS, AND TO MATCH EXISTING SIDEWALK SLAB ELEVATIONS OF ADJACENT PROPERTIES @ EAST & WEST ENDS, AND TO MATCH TOP OF CURB ELEVATIONS.
 2. SET ELEVATIONS OF NEW SLOPED STEEL, NEW STRUCTURAL SLAB AND NEW SIDEWALK SLAB TO MATCH EXISTING ELEVATIONS.
 3. BERM UP SIDEWALK, AT 1:10 SLOPE ALL AROUND, AT ENTRY TO STORE & ENTRY TO BLDG., AS SHOWN ON PLAN.
- NOTE "B"**
1. SLOPE TOP OF SIDEWALK AROUND DOOR OPNGS. @ 1:10 SLOPE, UP TO DOOR OPNG.

NEW SIDEWALK PLAN
SCALE: 1/4" = 1'-0"

NEW CONCRETE COLOR TO MATCH CONCRETE COLOR OF EAST SIDE ADJACENT SIDEWALK

