


EXISTING CHIMNEY TO REMAIN

EXISTING A/C UNIT TO REMAIN

EXISTING GUARD RAIL

EXISTING GUTTER

EXISTING SIDE ELEVATION

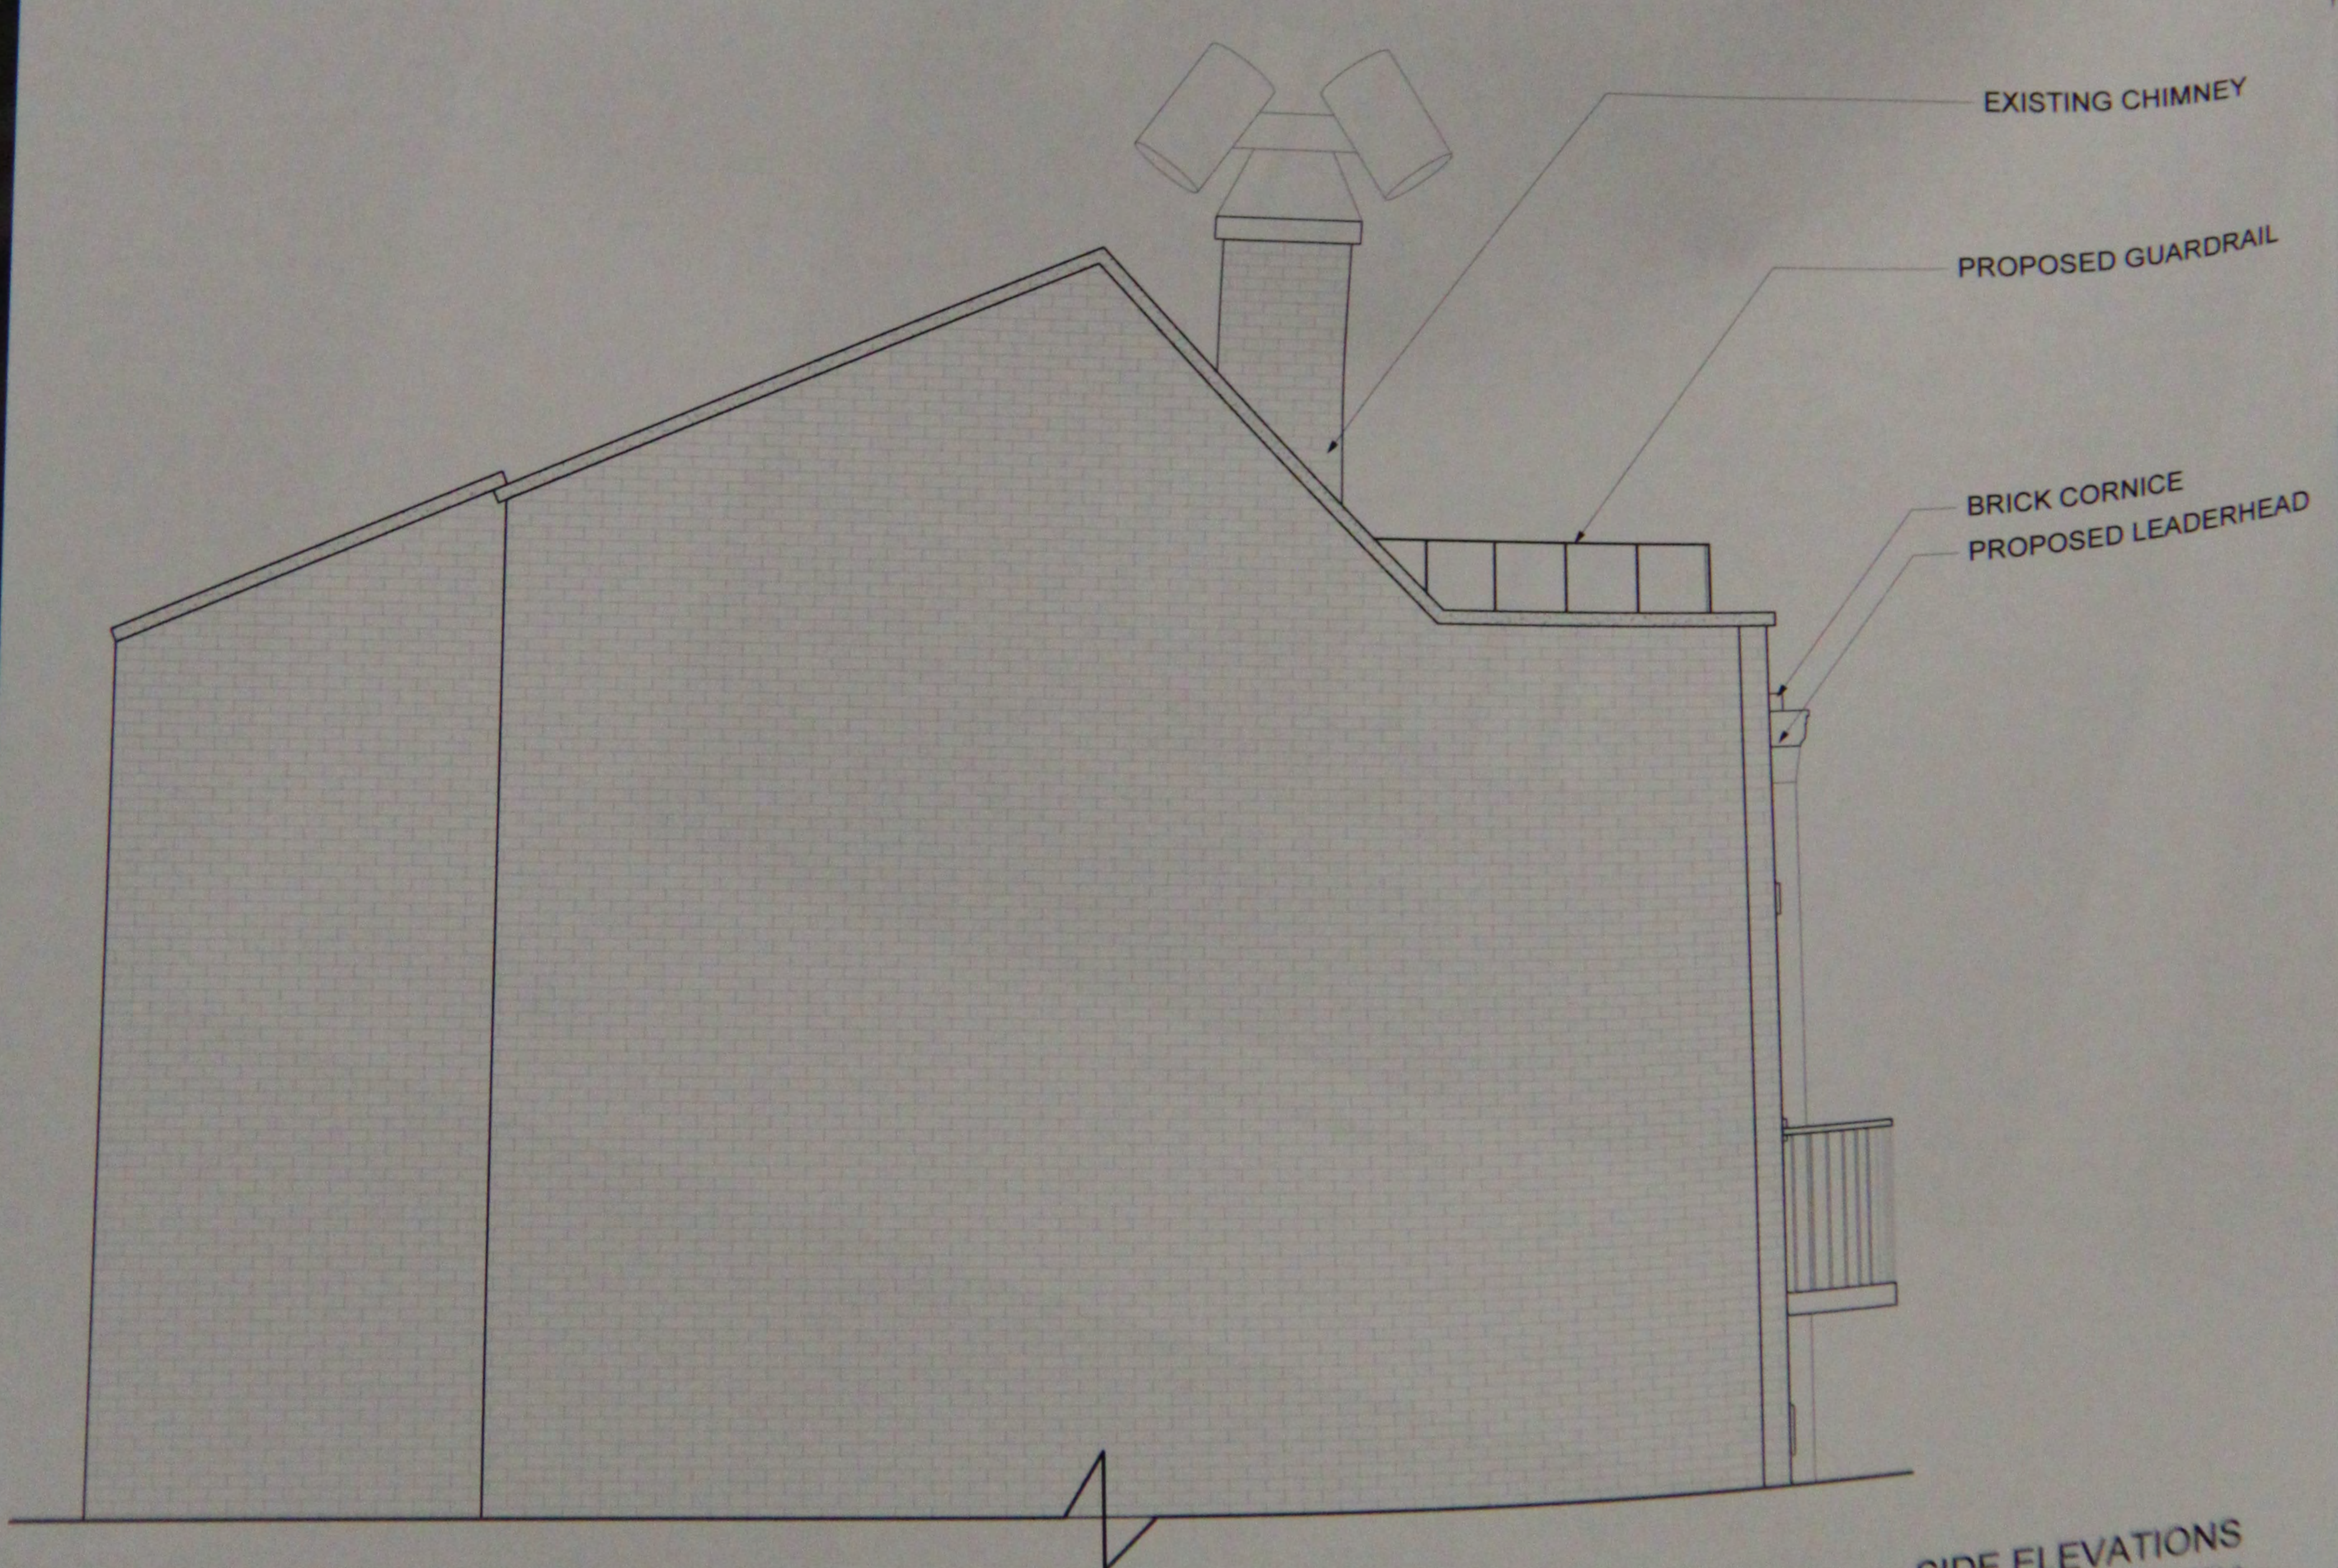

EXISTING CHIMNEY


PROPOSED GUARDRAIL

BRICK CORNICE

PROPOSED LEADERHEAD


PROPOSED SIDE ELEVATION

SIDE ELEVATIONS
 12 MACDOUGAL ALLEY
 1/4" = 1'
 Dec. 03, 2012

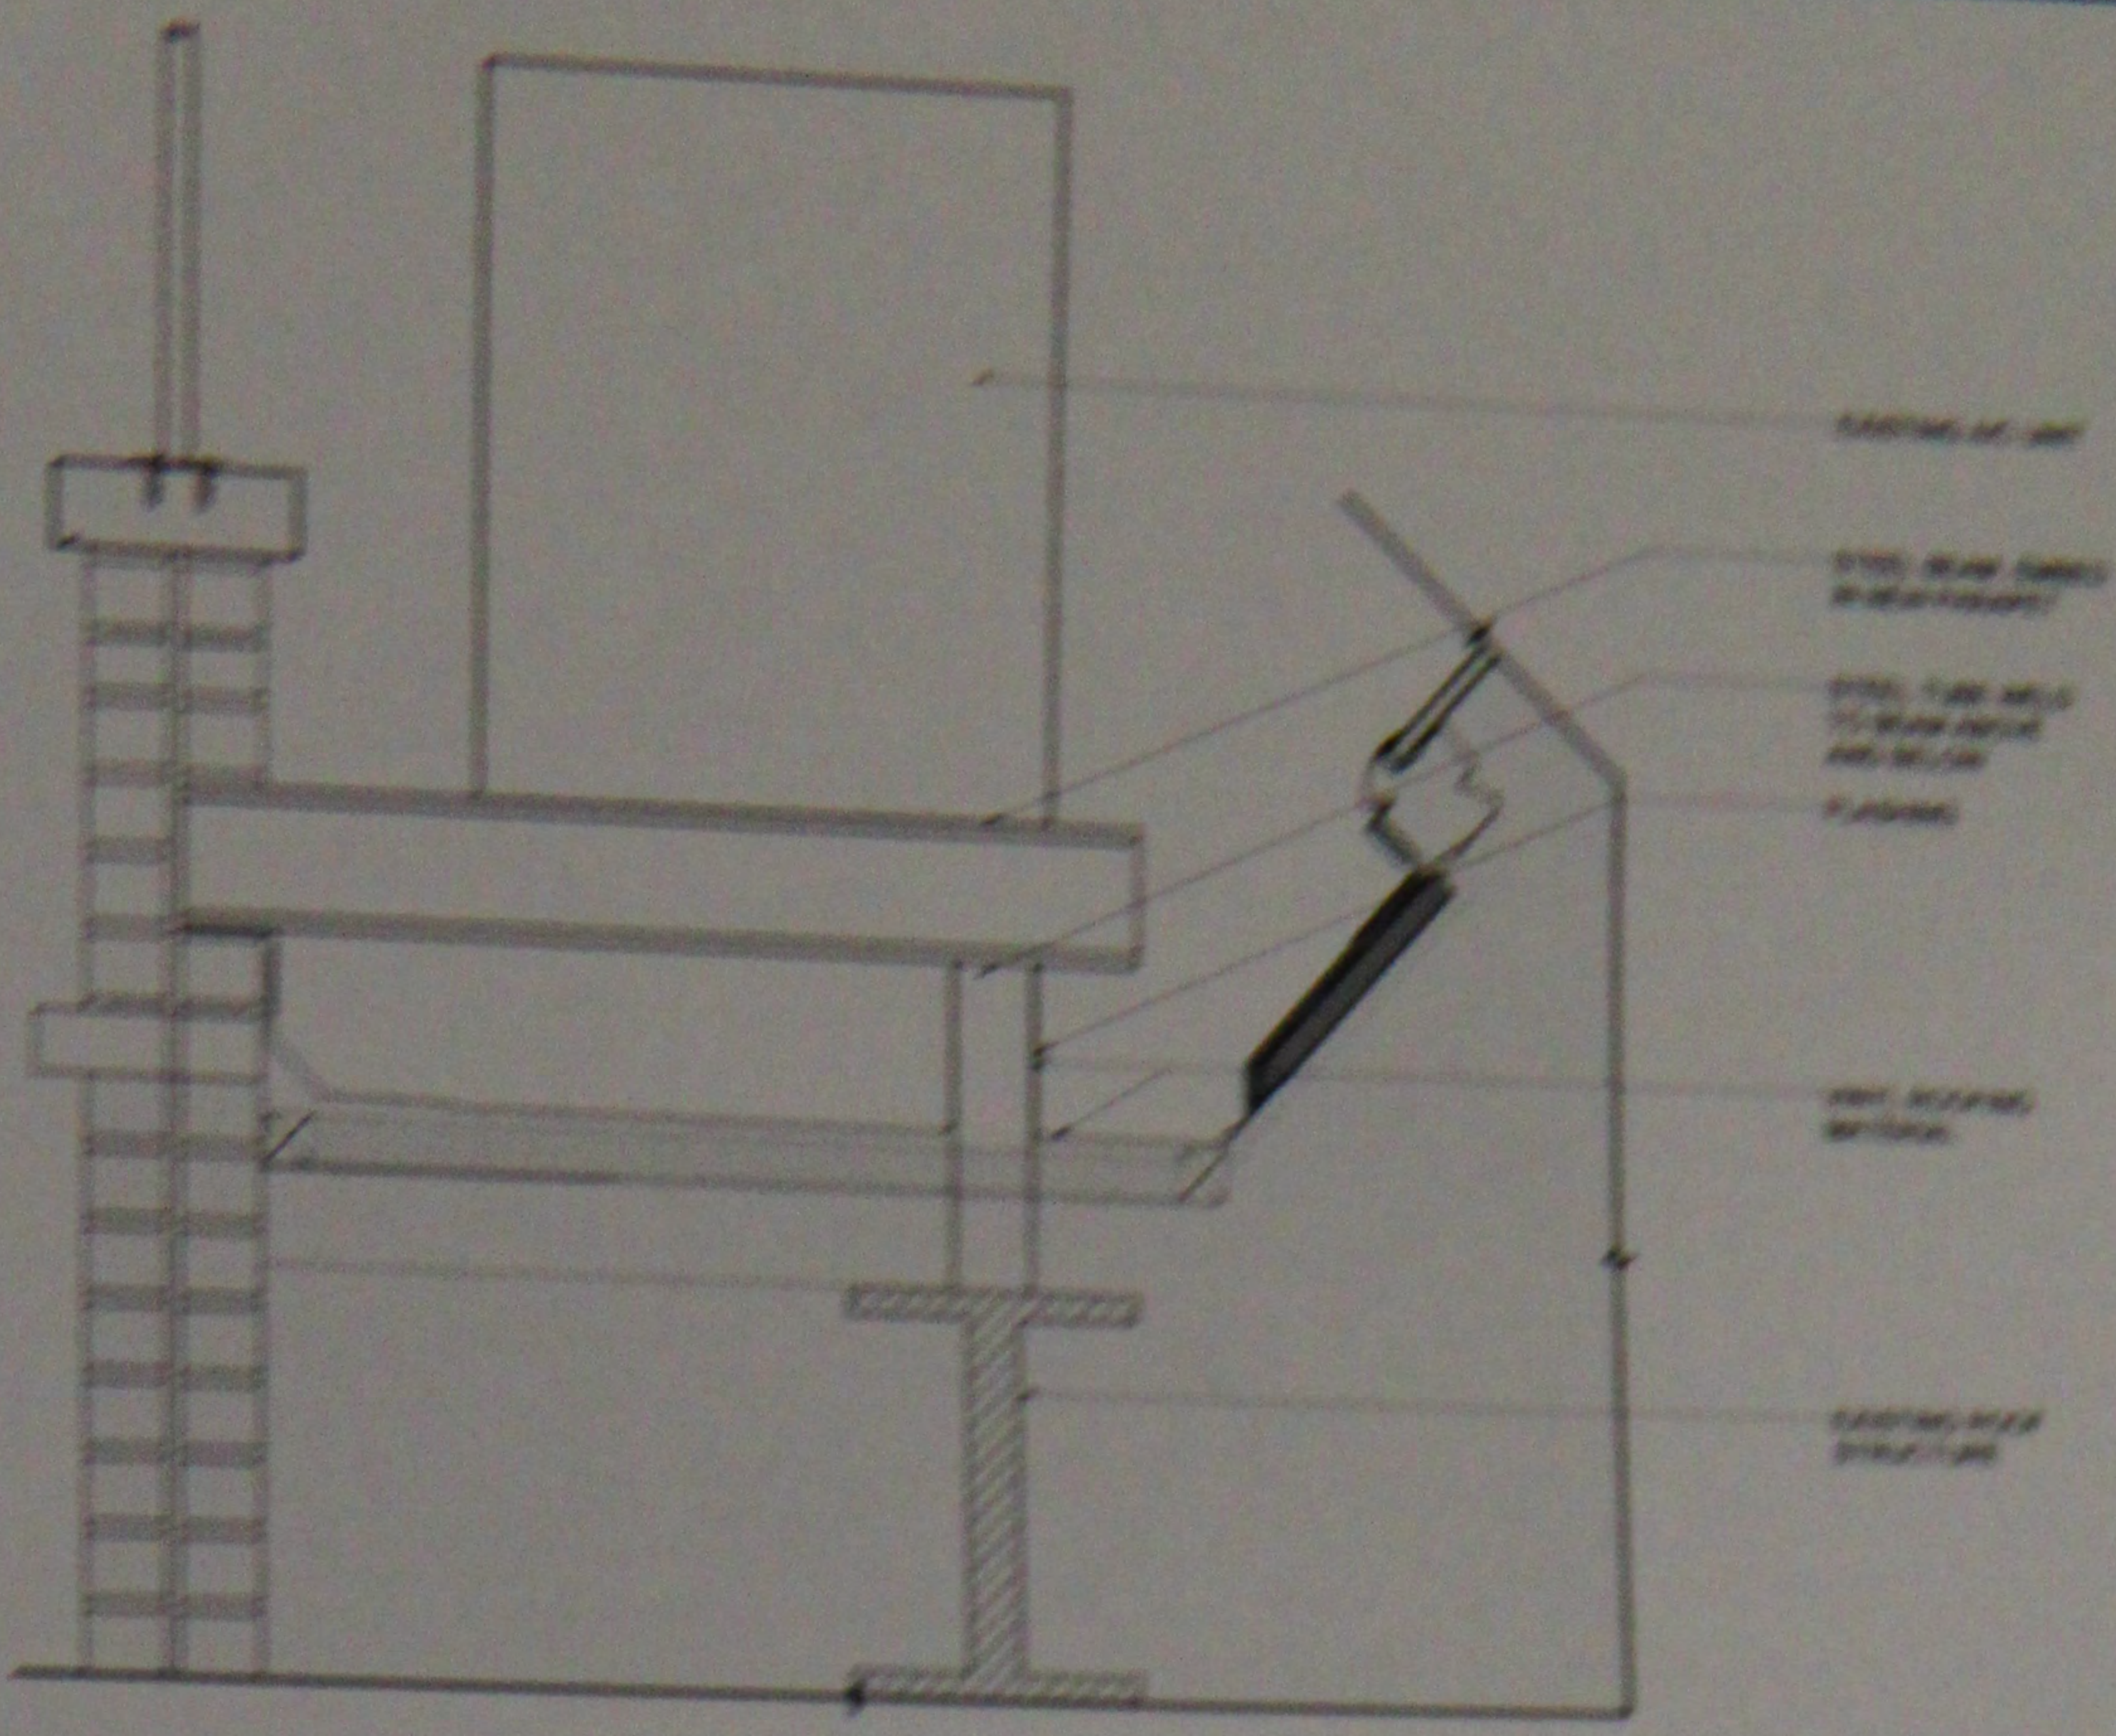


06 A/C UNIT PLATFORM

1" = 1"

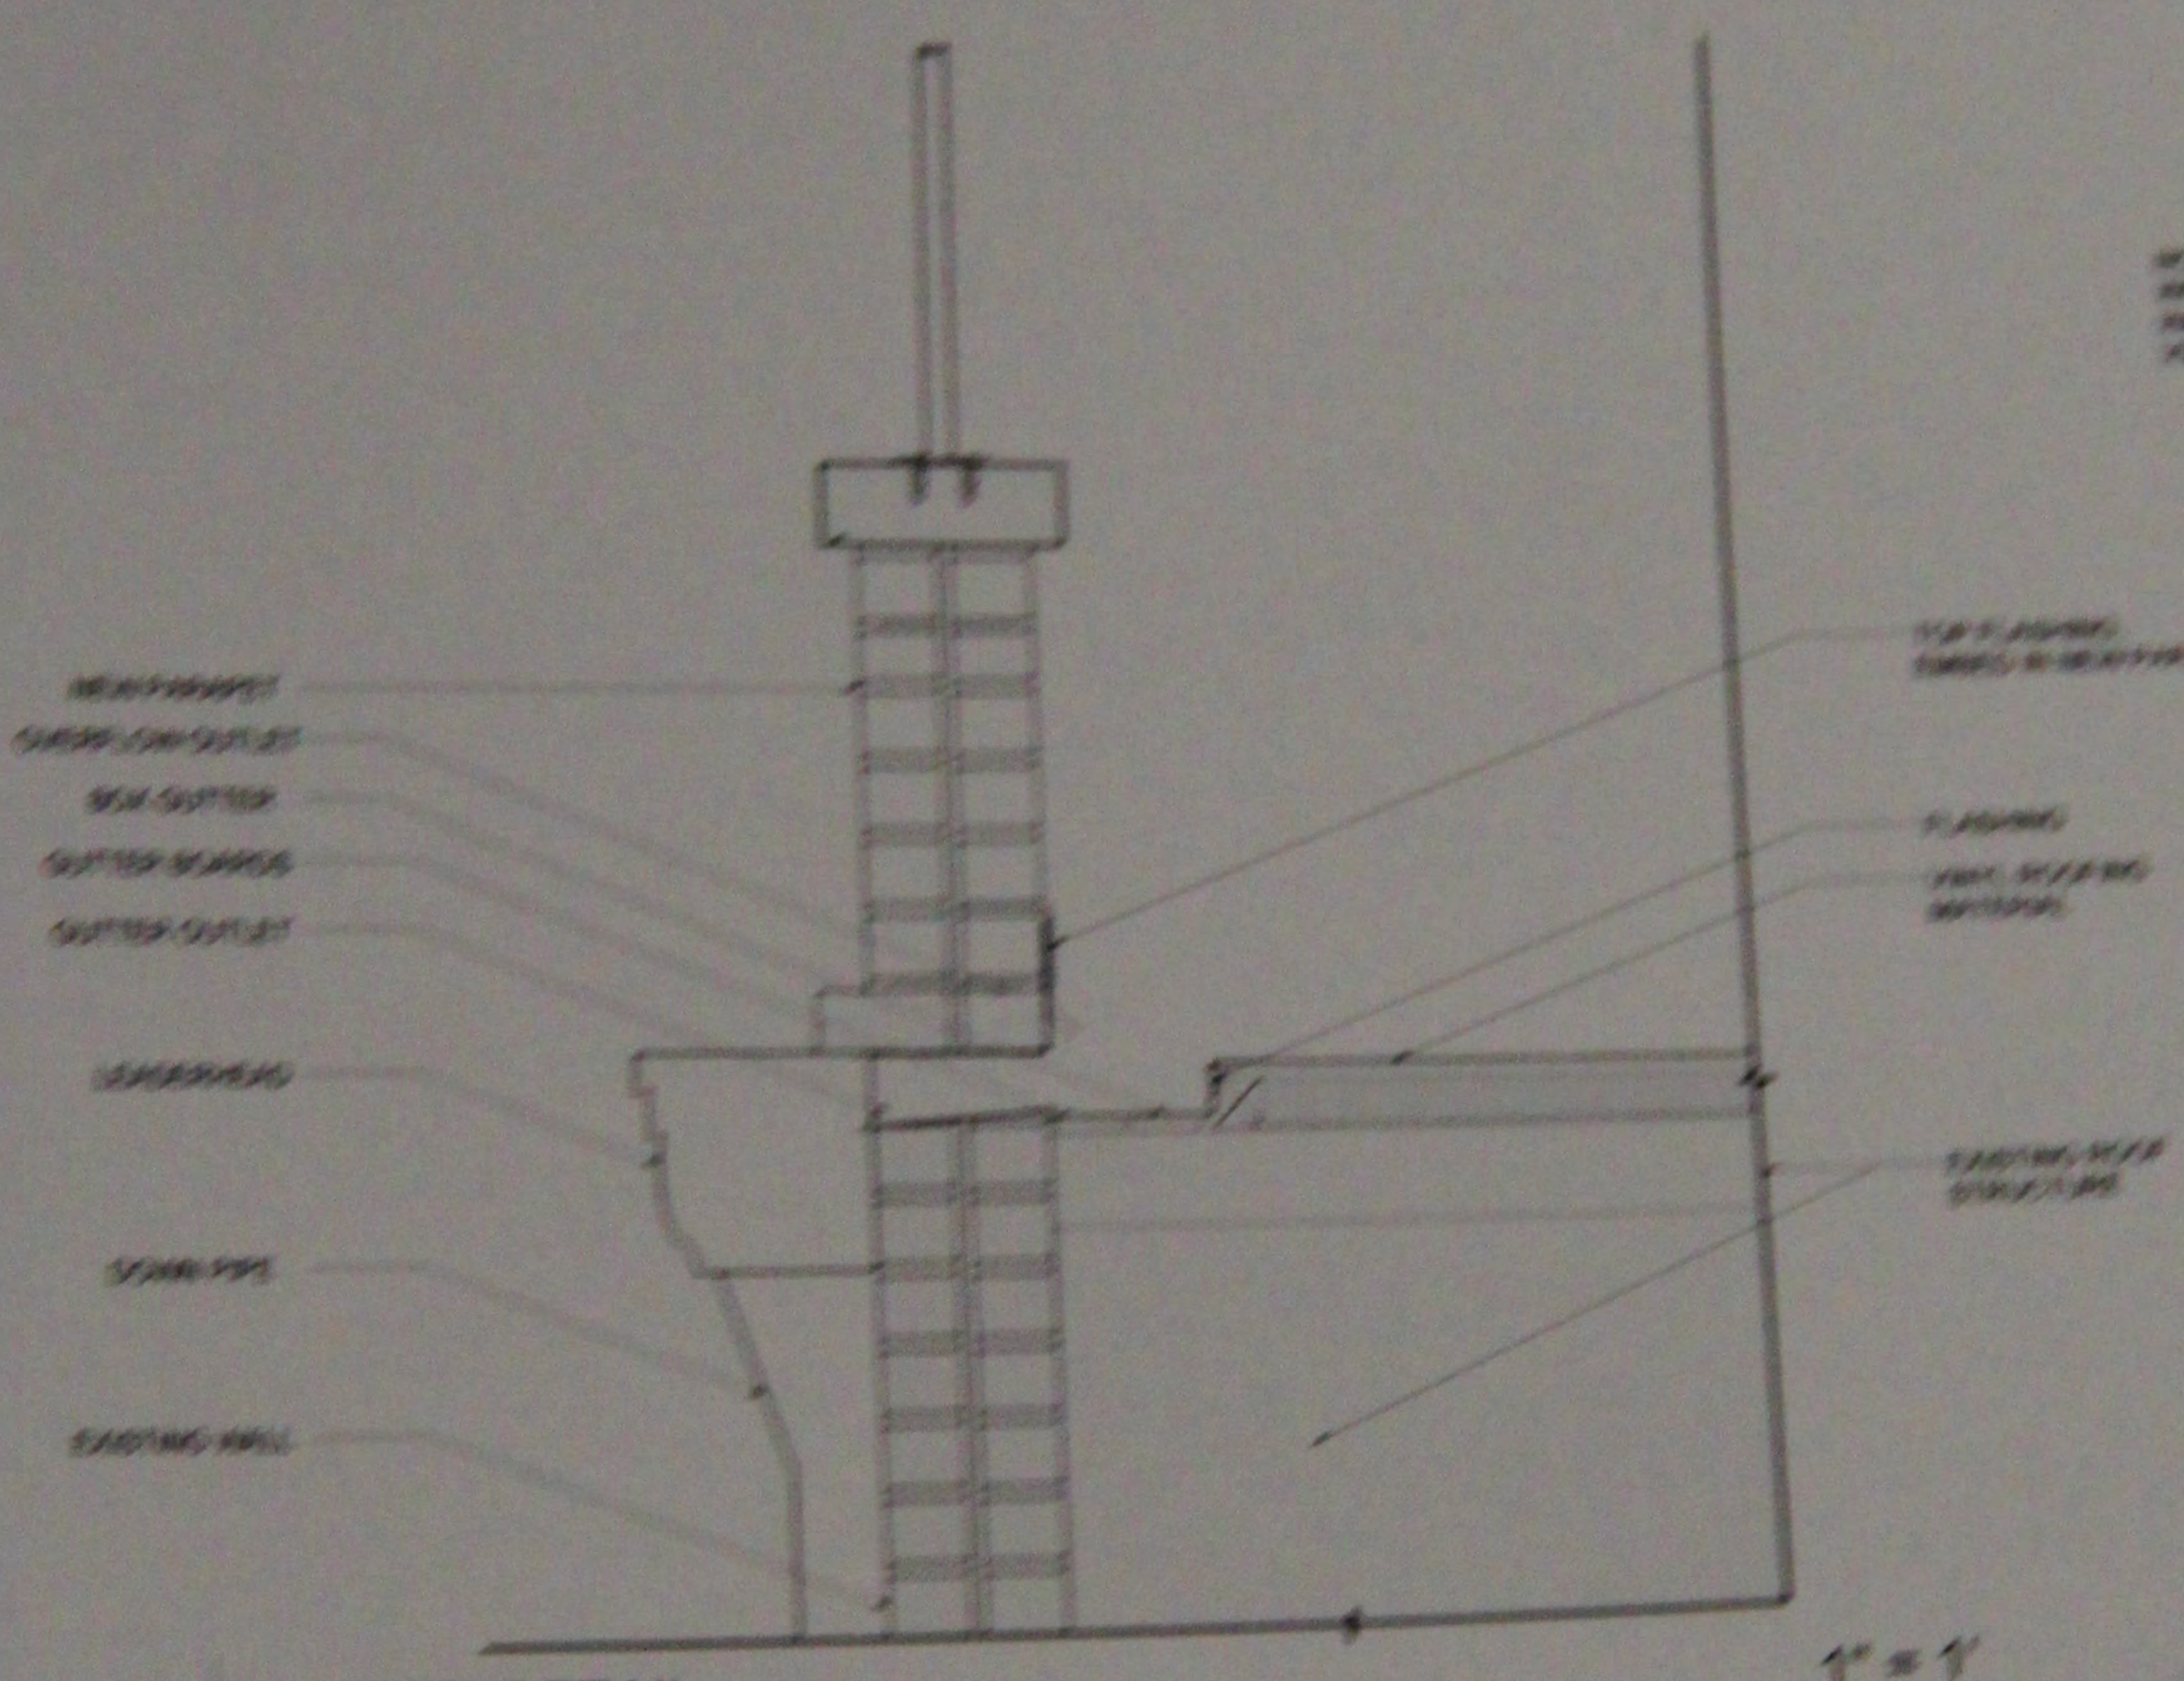


07 GUTTER DETAIL

1" = 1"

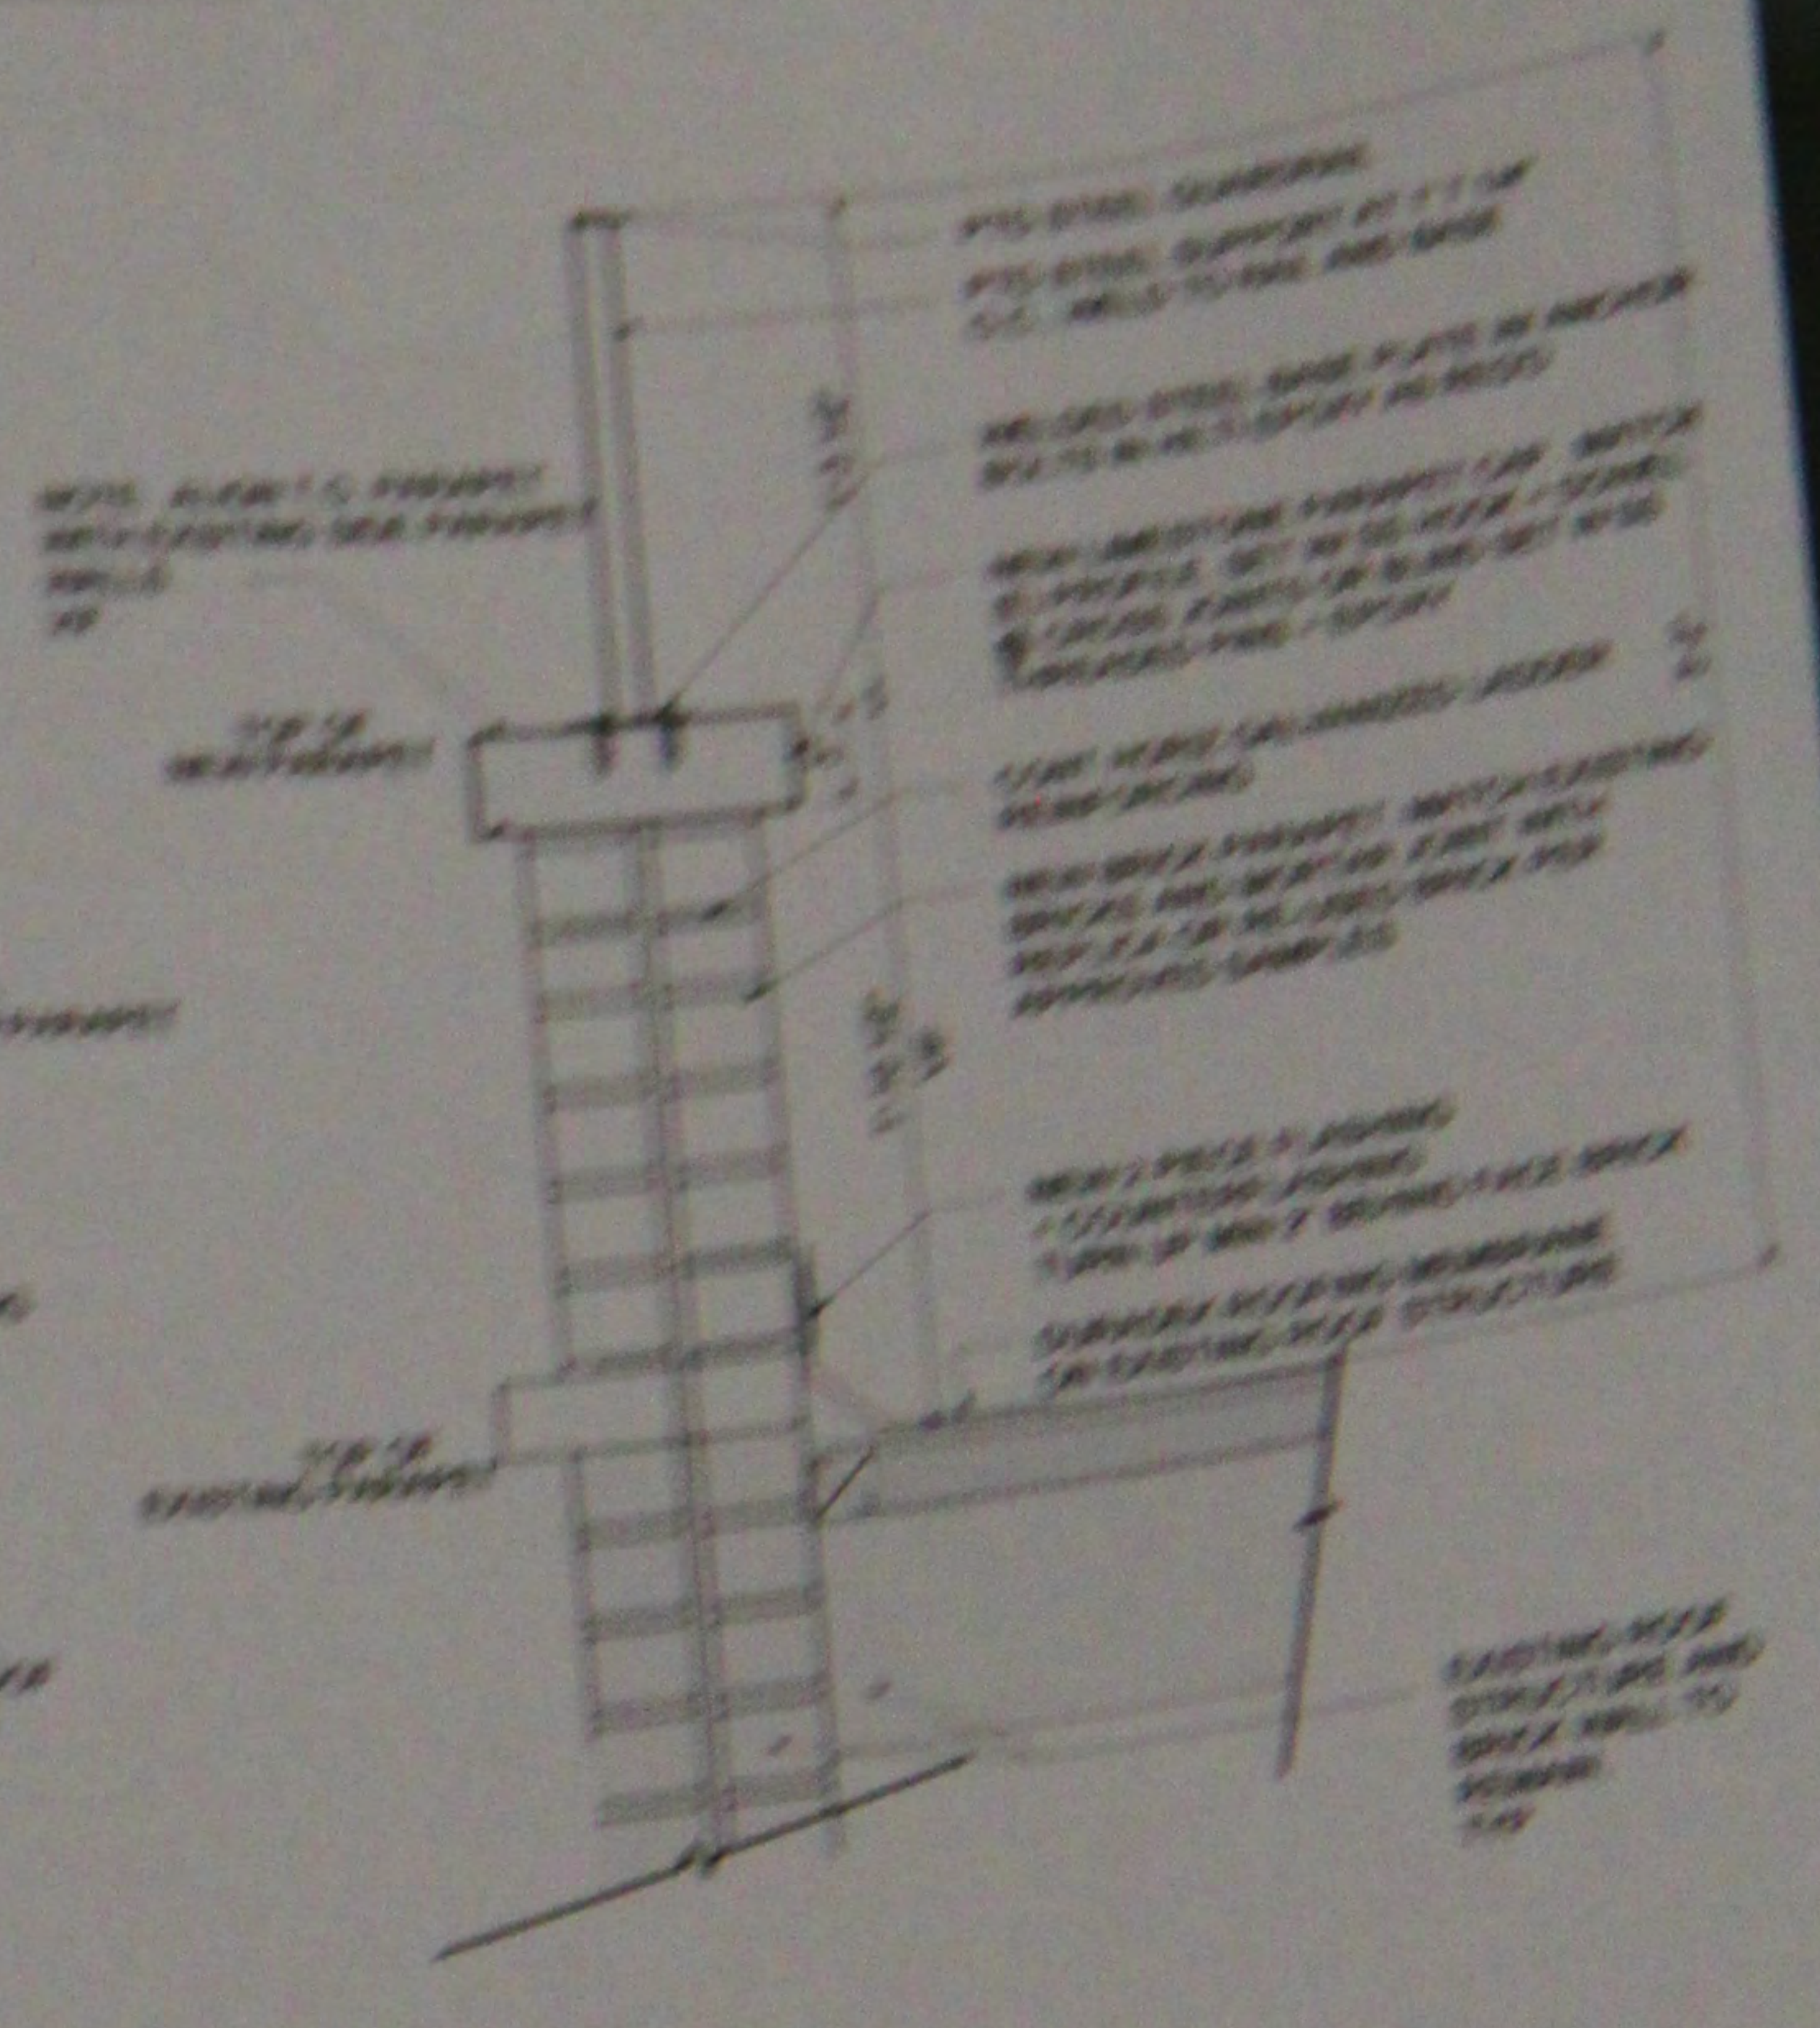

08 ROOF AND PARAPET CONNECTION 1" = 1"

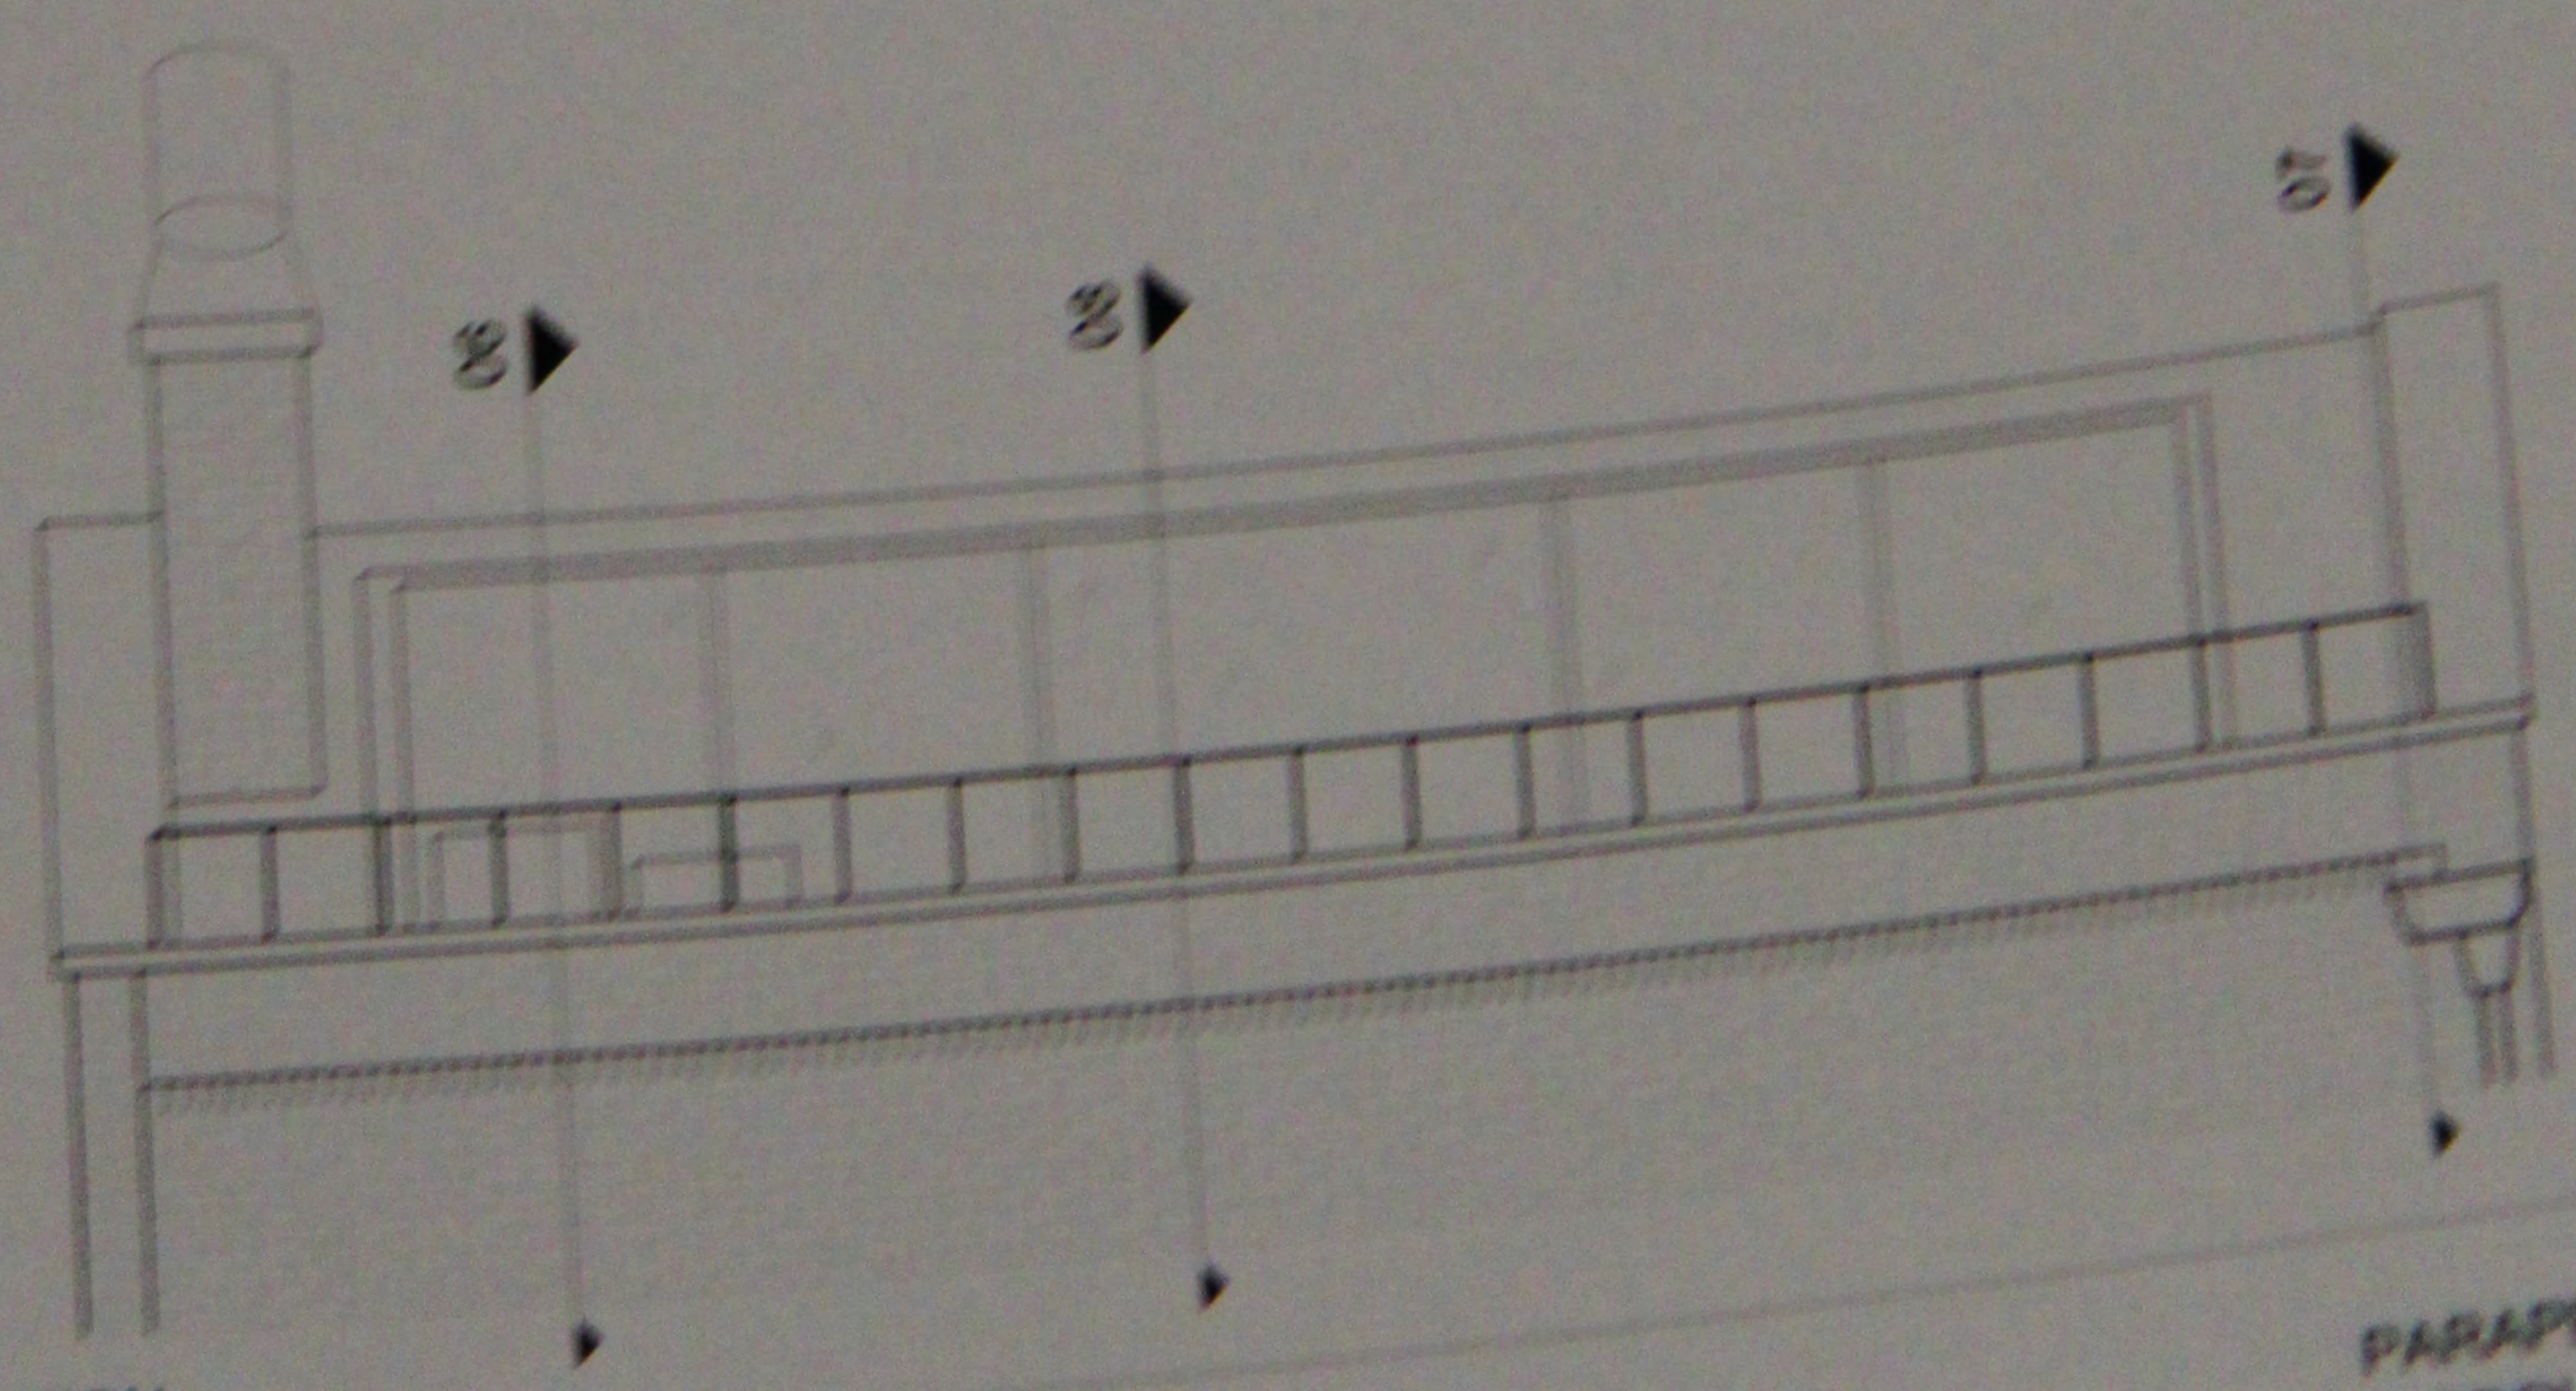

09 PARAPET ELEVATION


1/4" = 1"



EXISTING FACADE RENDERING



PROPOSED FACADE RENDERING

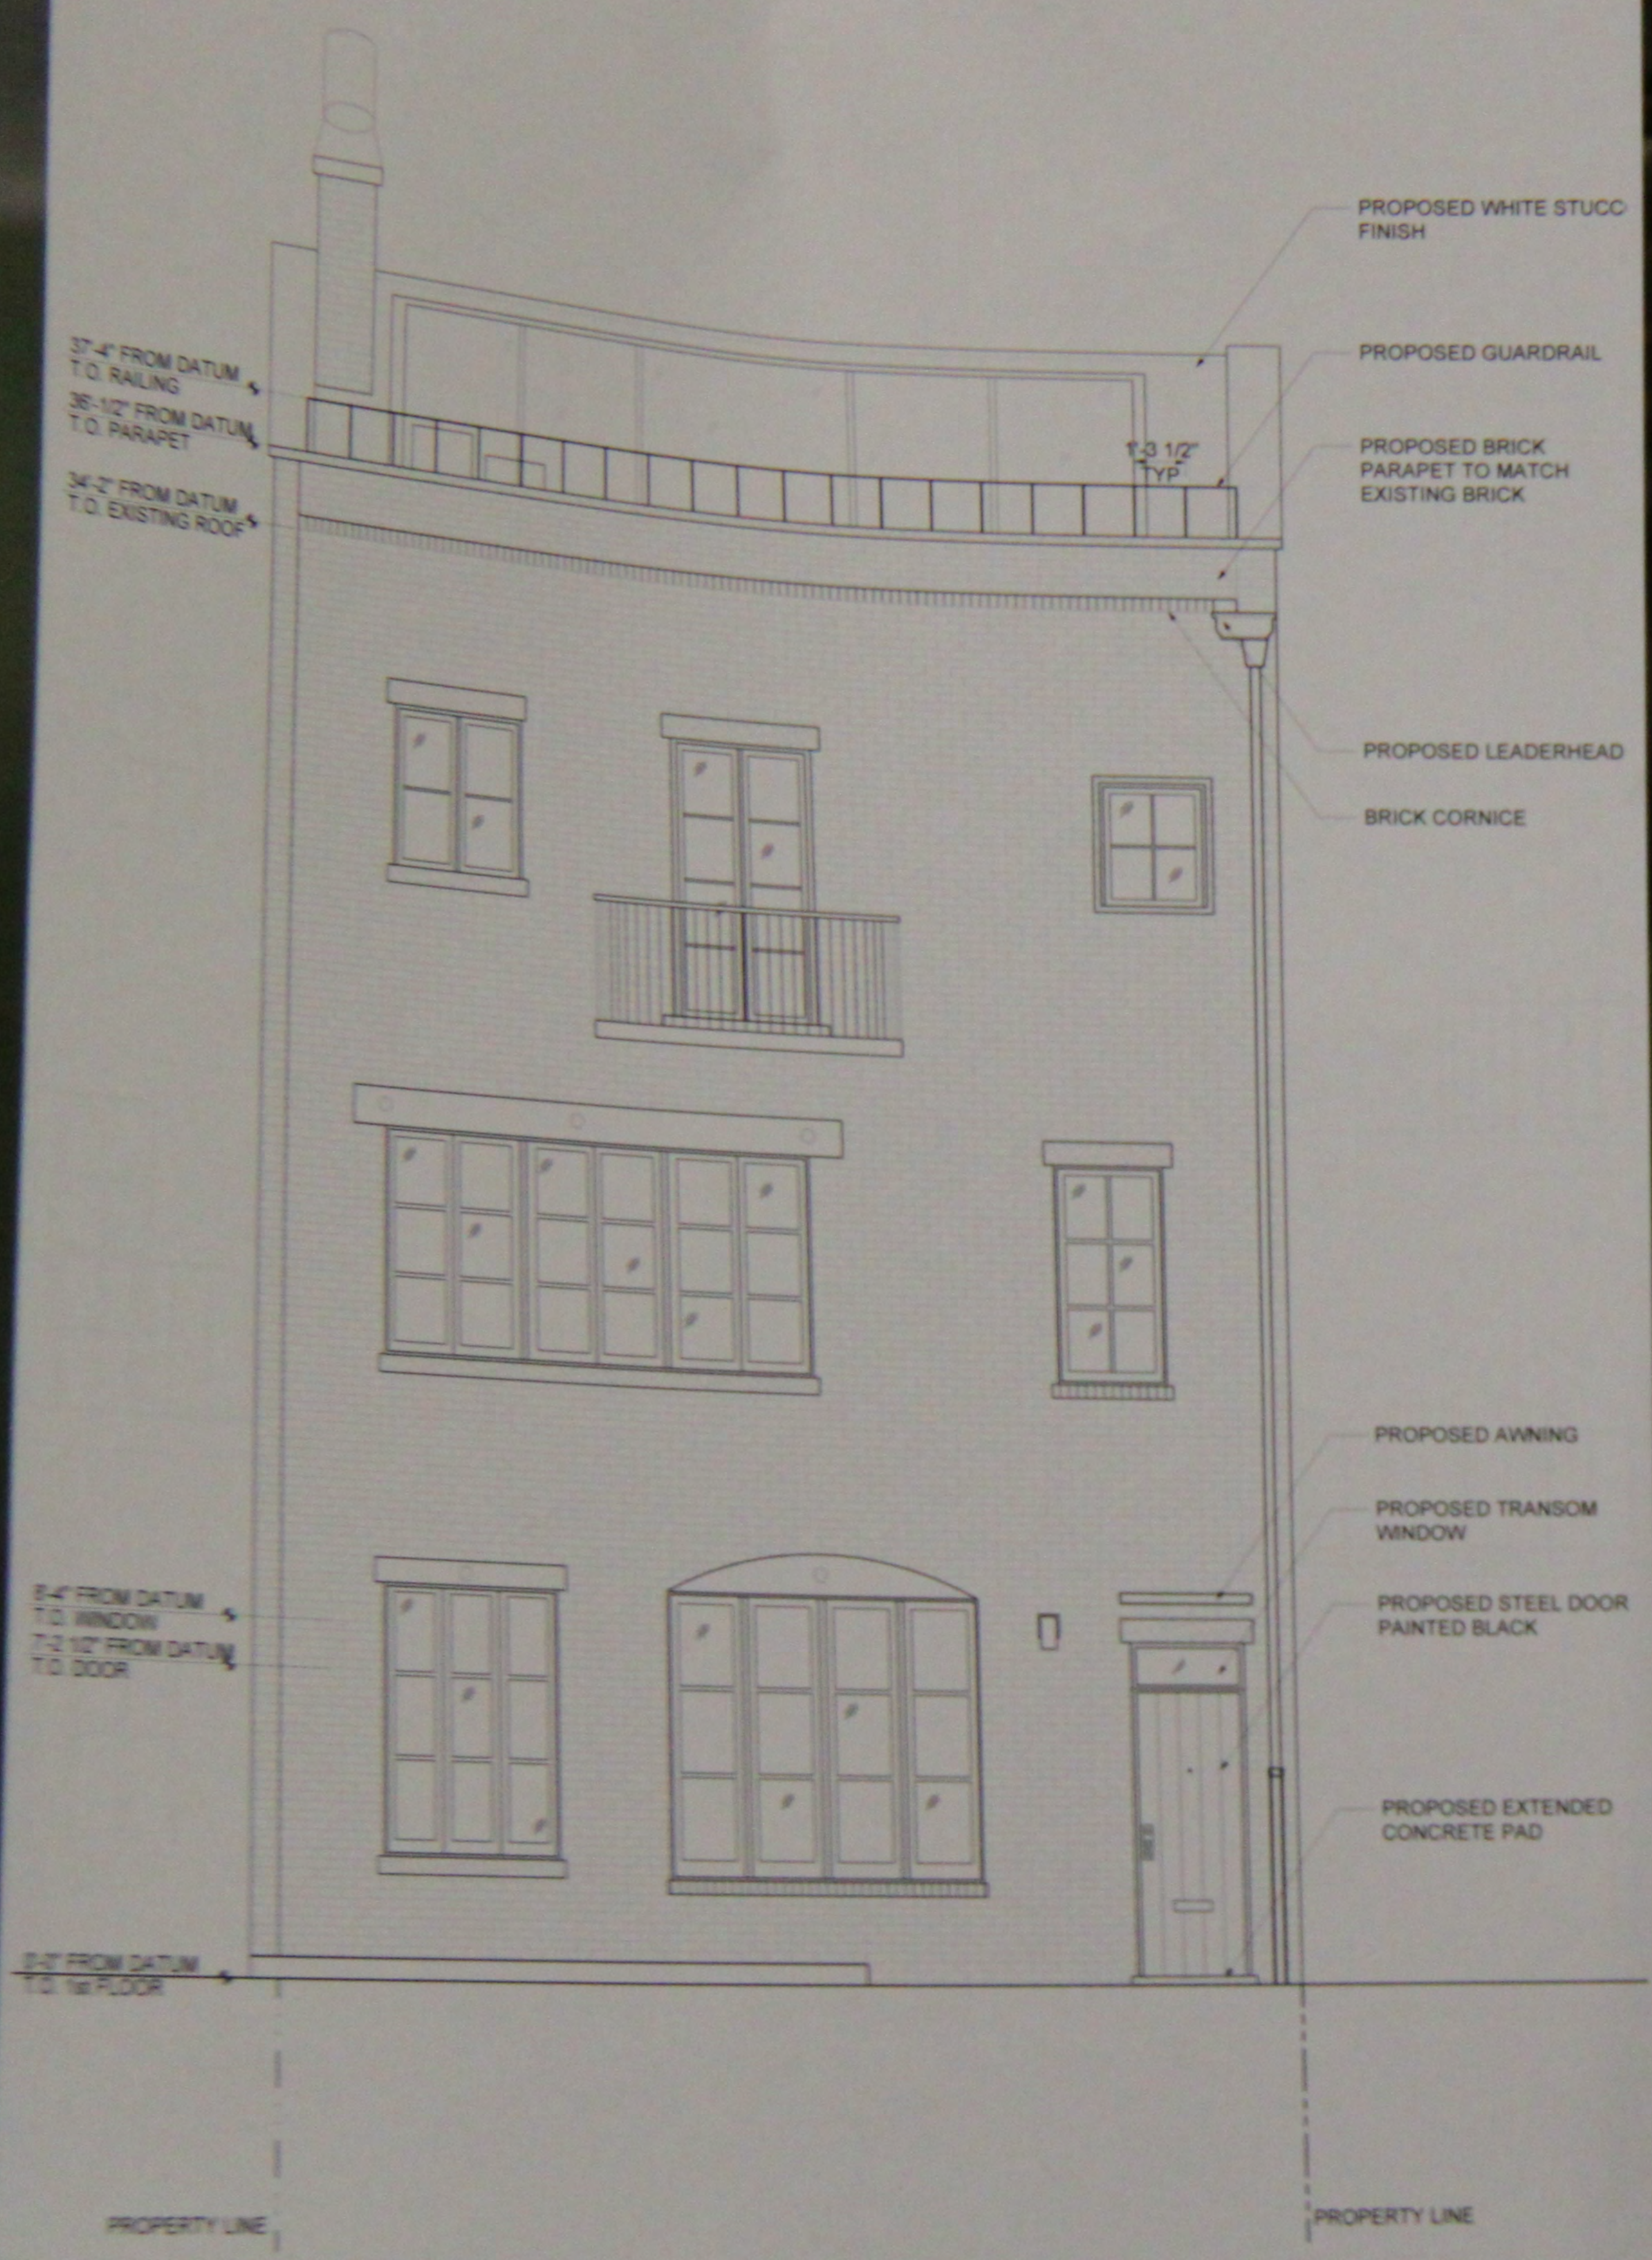

PROPOSED FRONT ELEVATION
12 MACDOUGAL ALLEY
1/4" = 1"



EXISTING FRONT ELEVATION
12 MACDOUGAL ALLEY
1/4" = 1"
Dec. 03, 2012

