



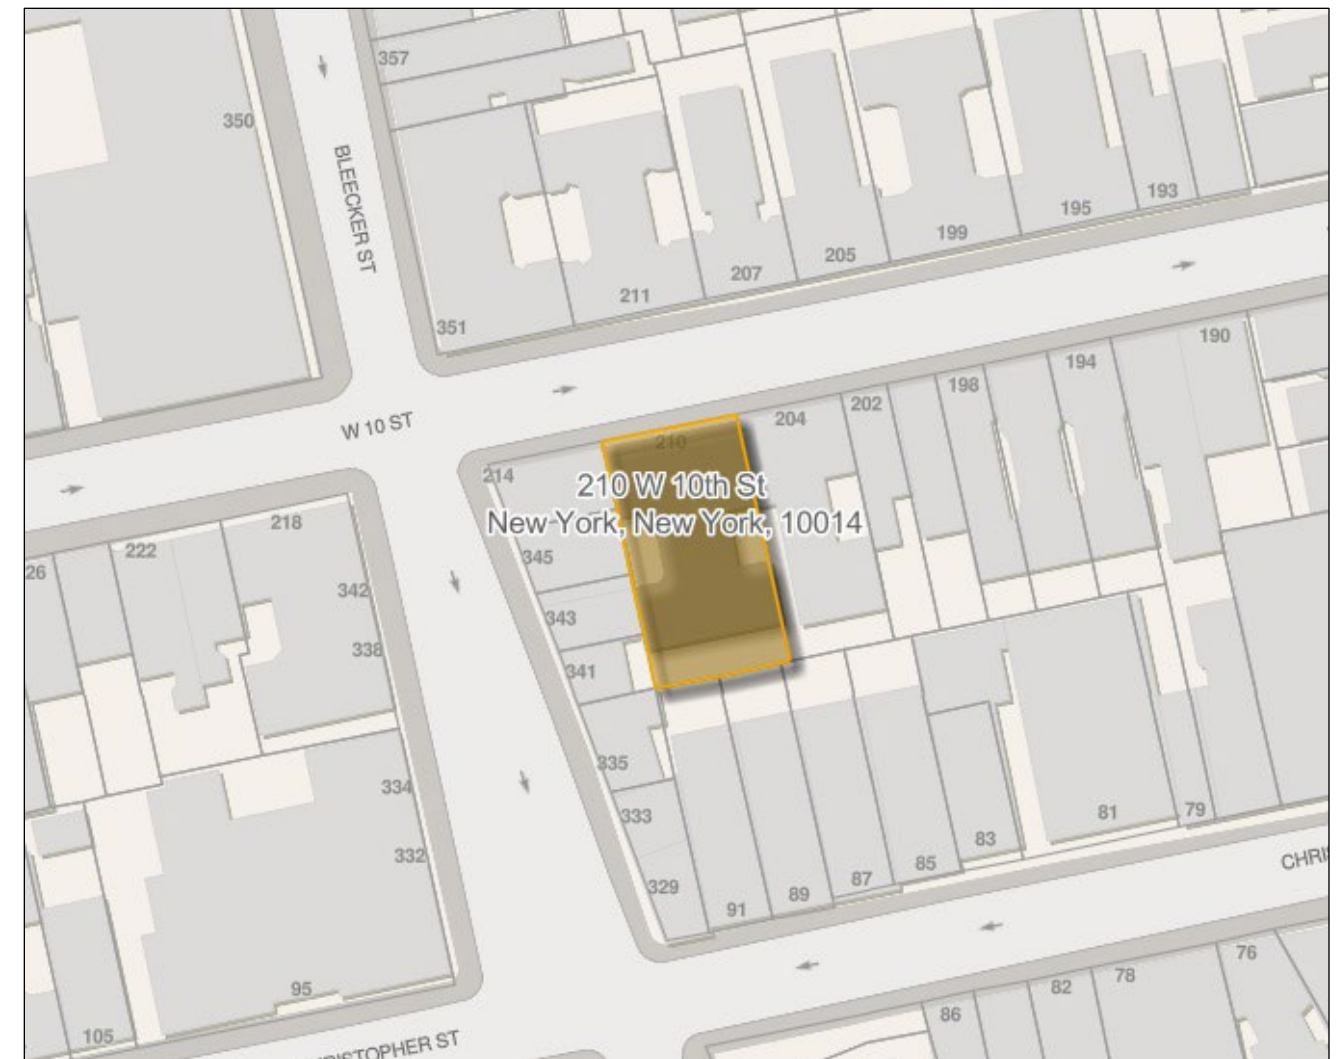

210 WEST 10TH STREET NEW STOREFRONT

210 WEST 10TH ST, 7/2/25 LPC 1

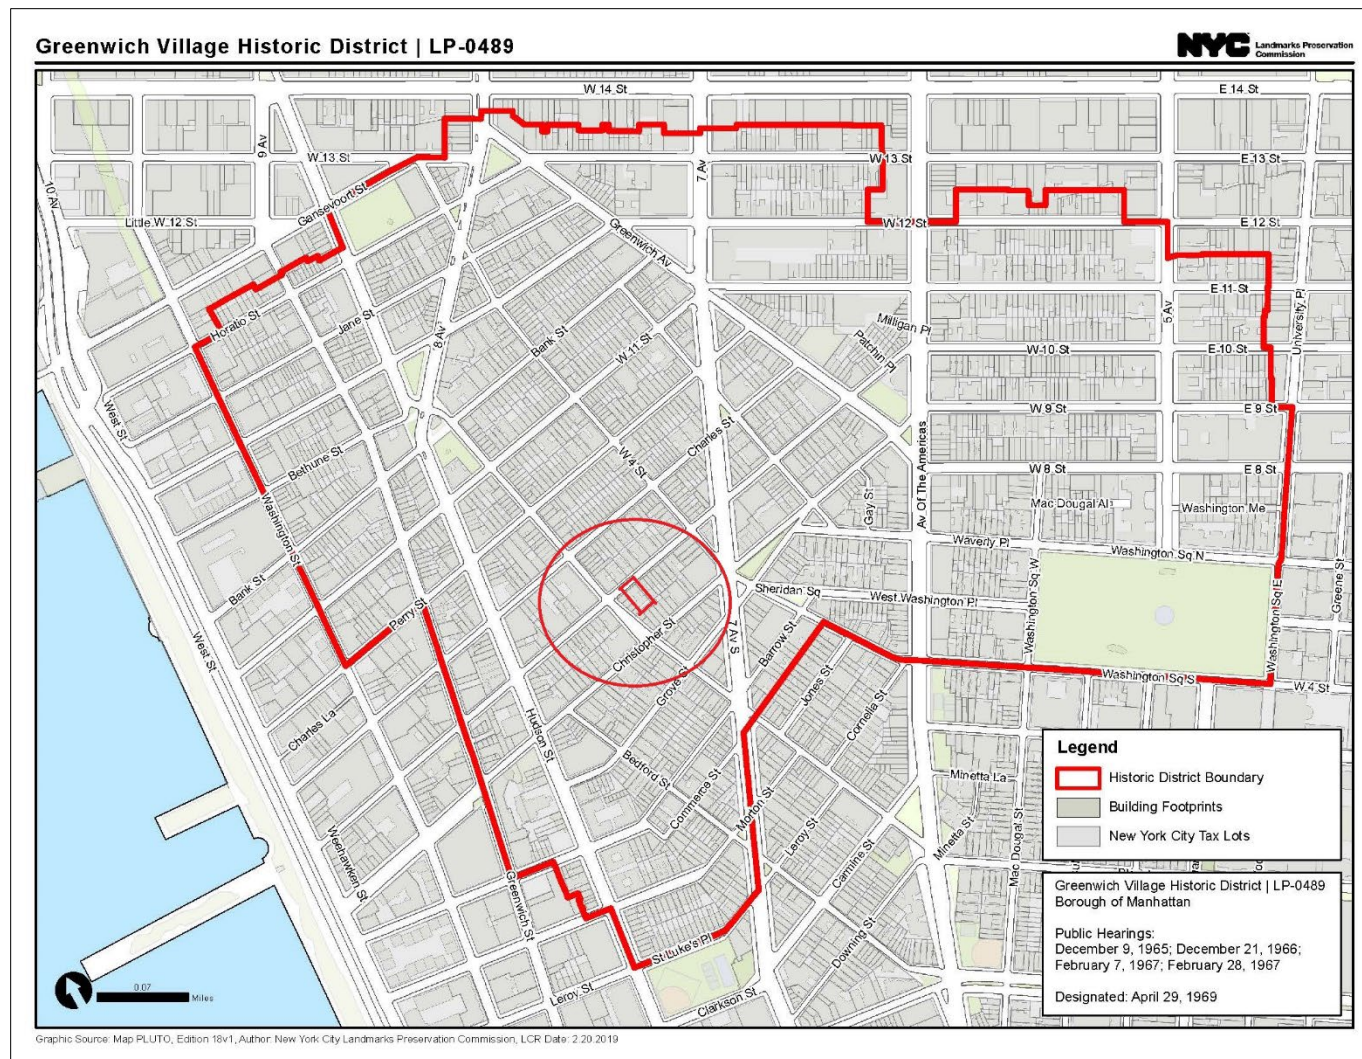

210 WEST 10TH ST, 7/2/25 LPC 2



210 WEST 10TH ST, 7/2/25 LPC 3



210 WEST 10TH ST, 7/2/25 LPC 4



210 w 10TH St c1940




204-219 W 10th St c1940

210 WEST 10TH ST, 7/2/25 LPC 5



LEOQ TC

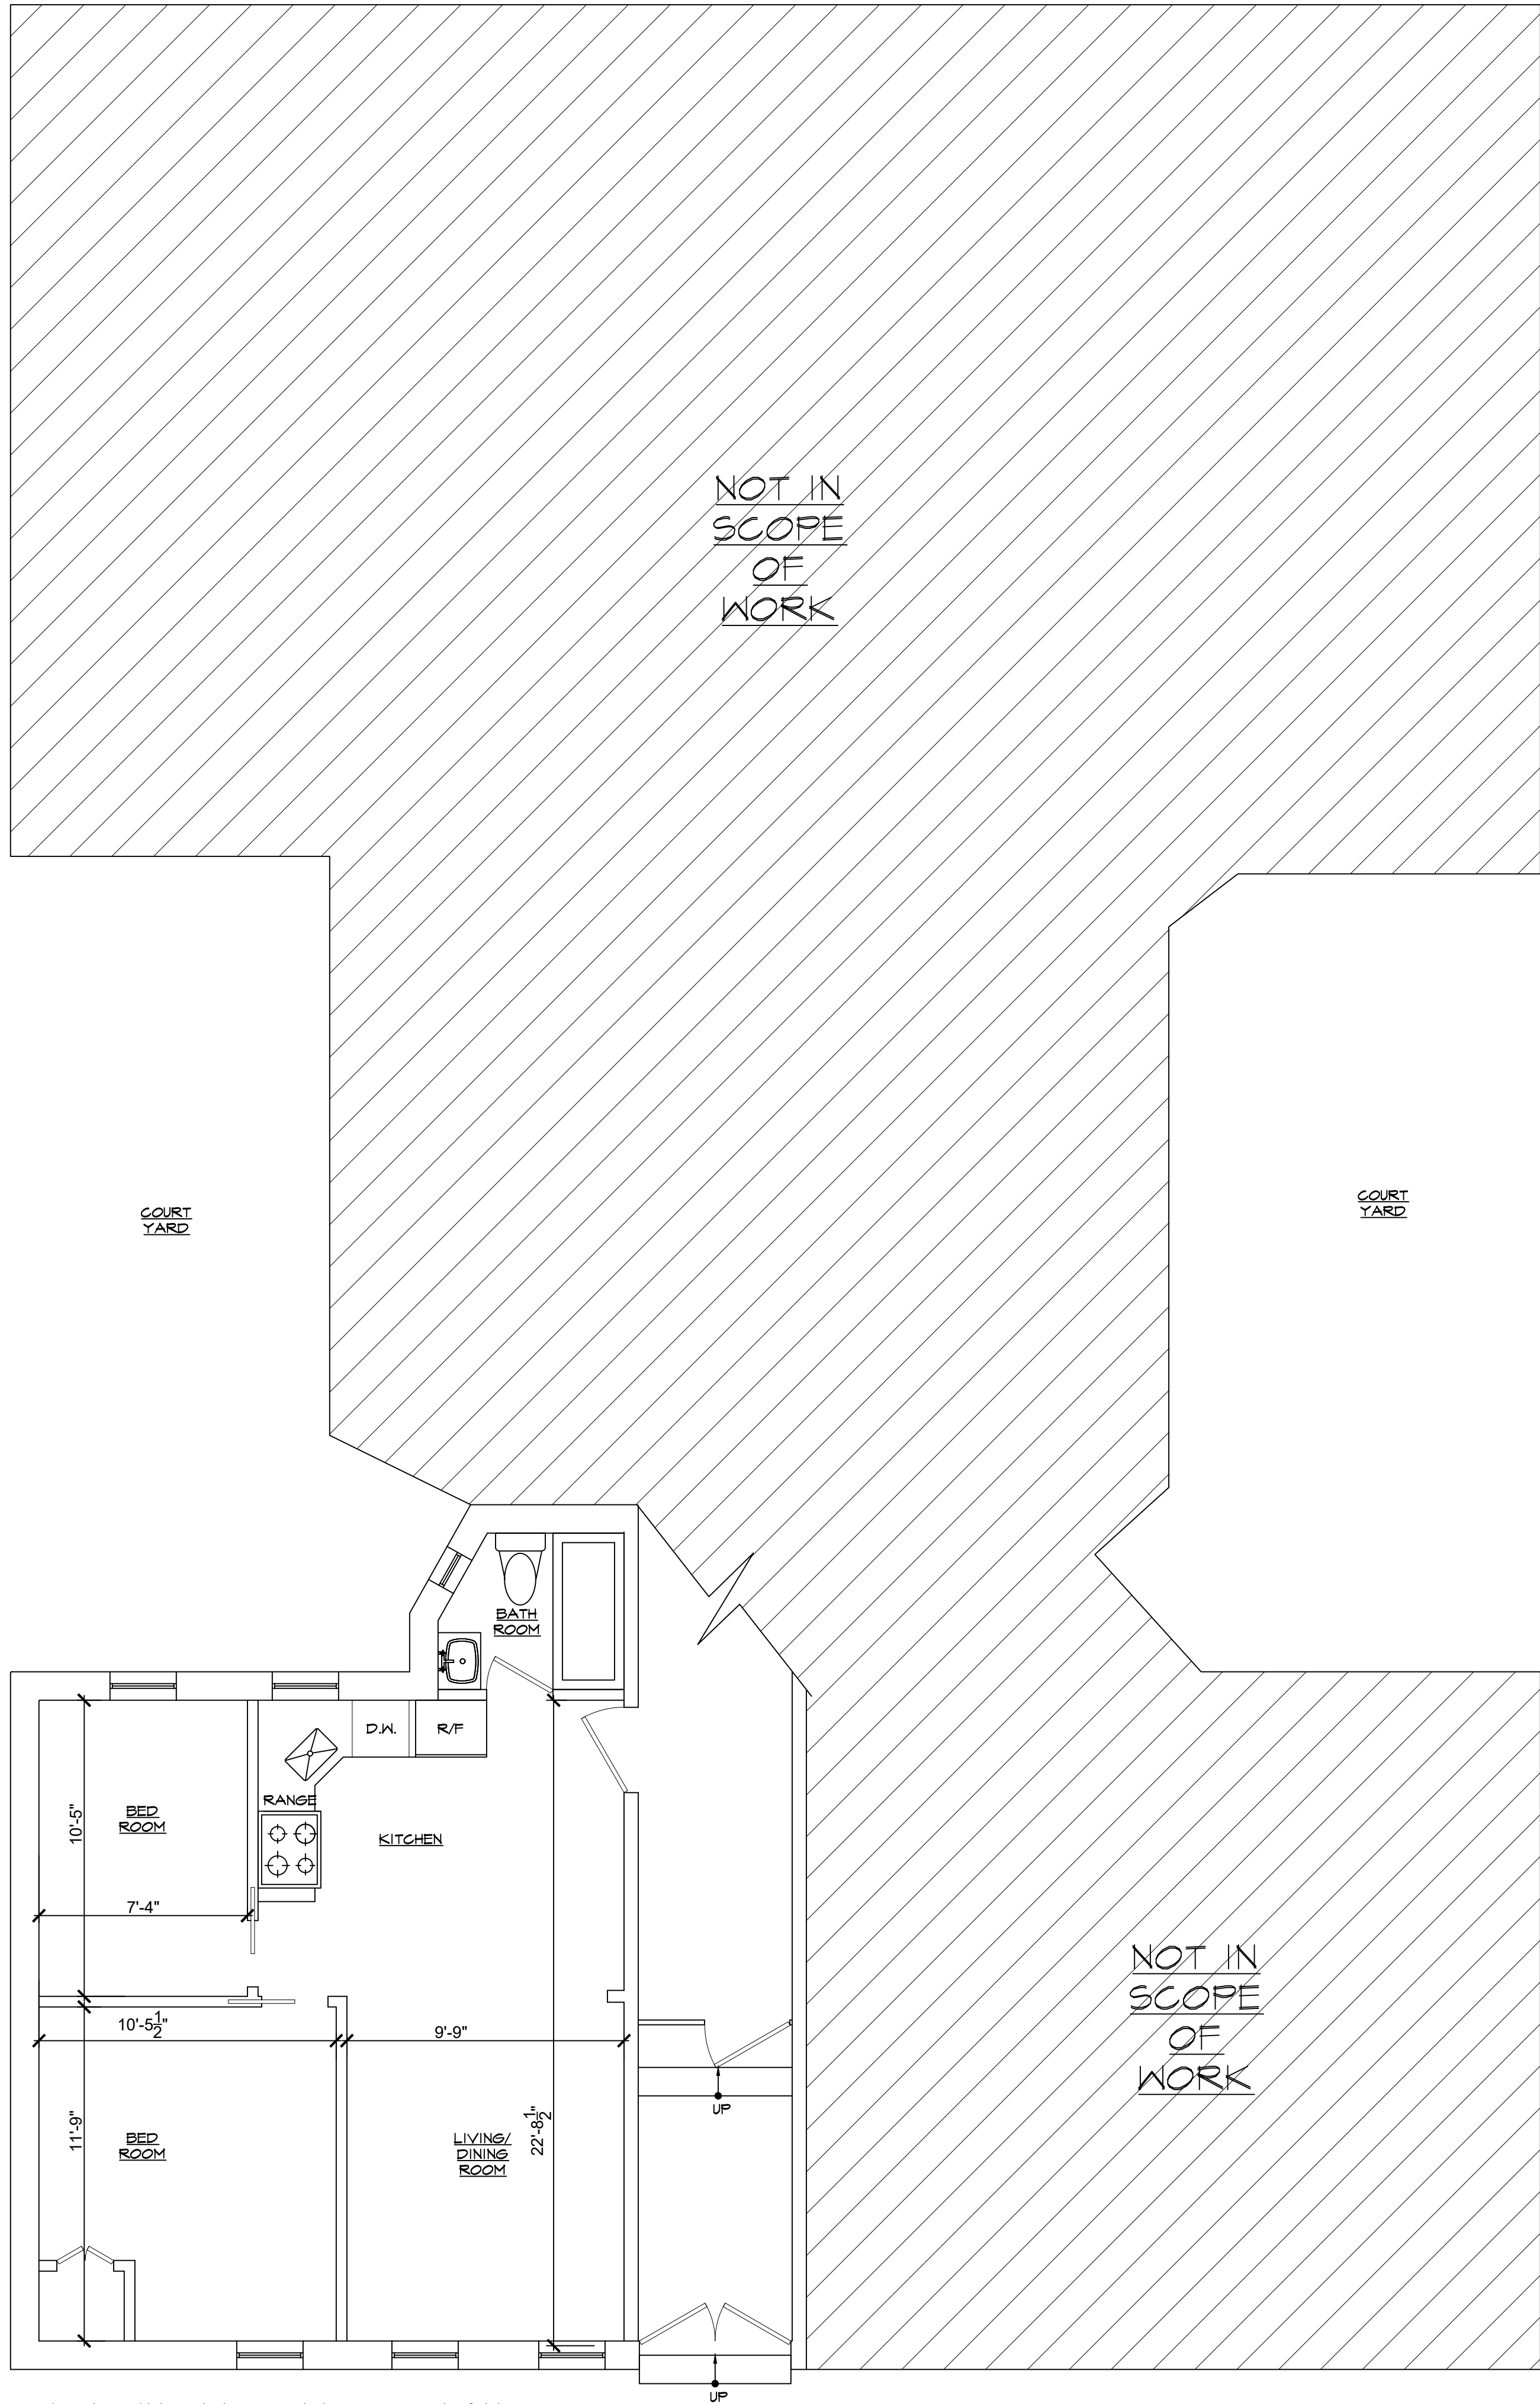

1 EXISTING FIRST FLOOR PLAN
SCALE: 1/4" = 1'-0"



2 EXISTING FRONT ELEVATION
SCALE: 1/4" = 1'-0"



	DATE:	05/30/25
	PROJECT No:	
	DRAWING BY:	JW
	CHECKED BY:	JW
	DRAWING No:	A-002.00
		2 OF 3